



KIIRA


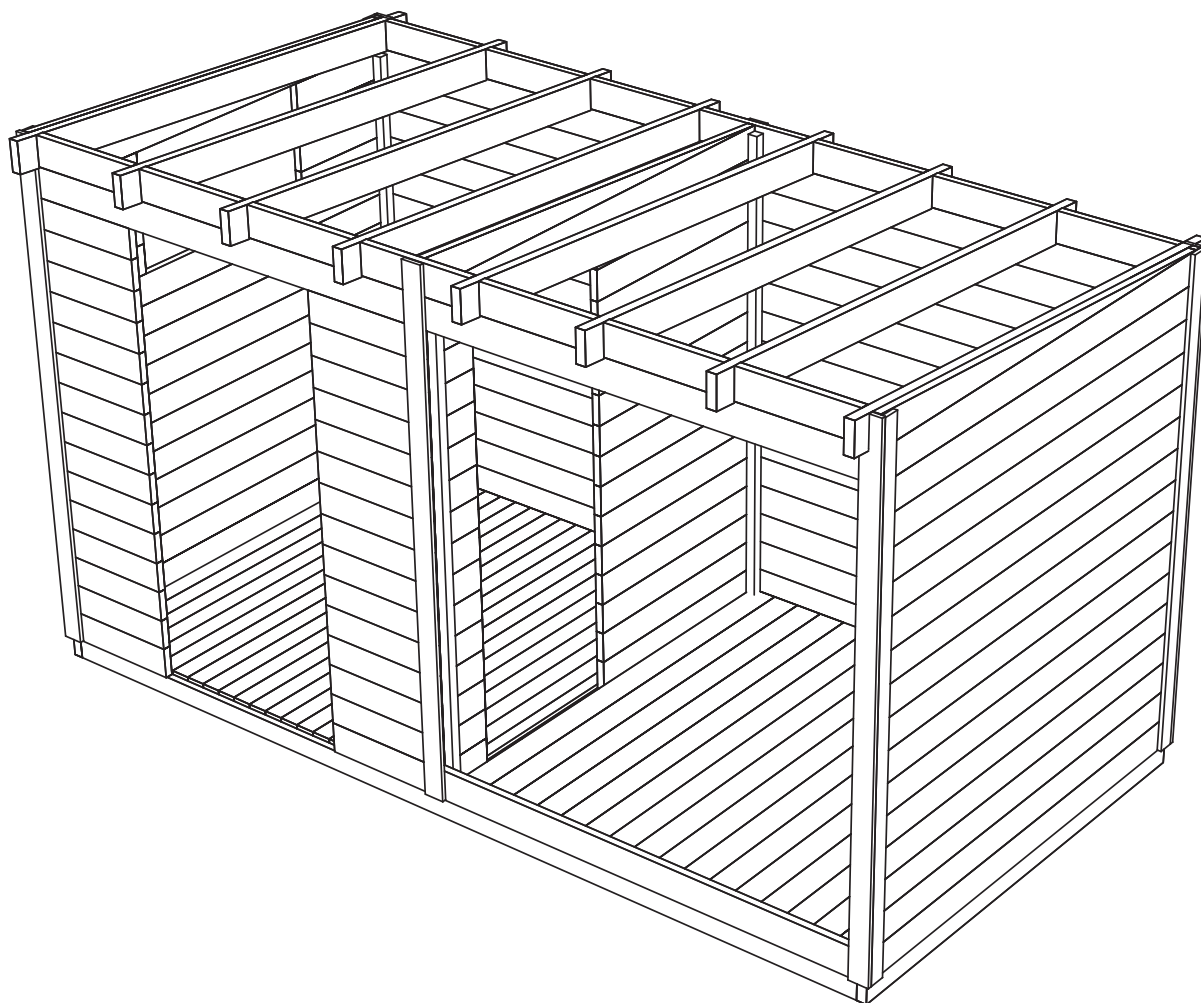


Namn-Name-Name-Nom 3413794	Sida-Page-Seite-Page 1
Utsikt-View-Aussicht-Vue 3D	Skala-Scale-Maßstab-Echelle 1:30
Material-Material-Material-Matériau 34x135	Datum-Date-Datum-Date 20.04.2026
Föredragande-Drafter-Zeichner-Rédacteur EJ	


H = 1.600 m
TOTAL: 8.00 m²

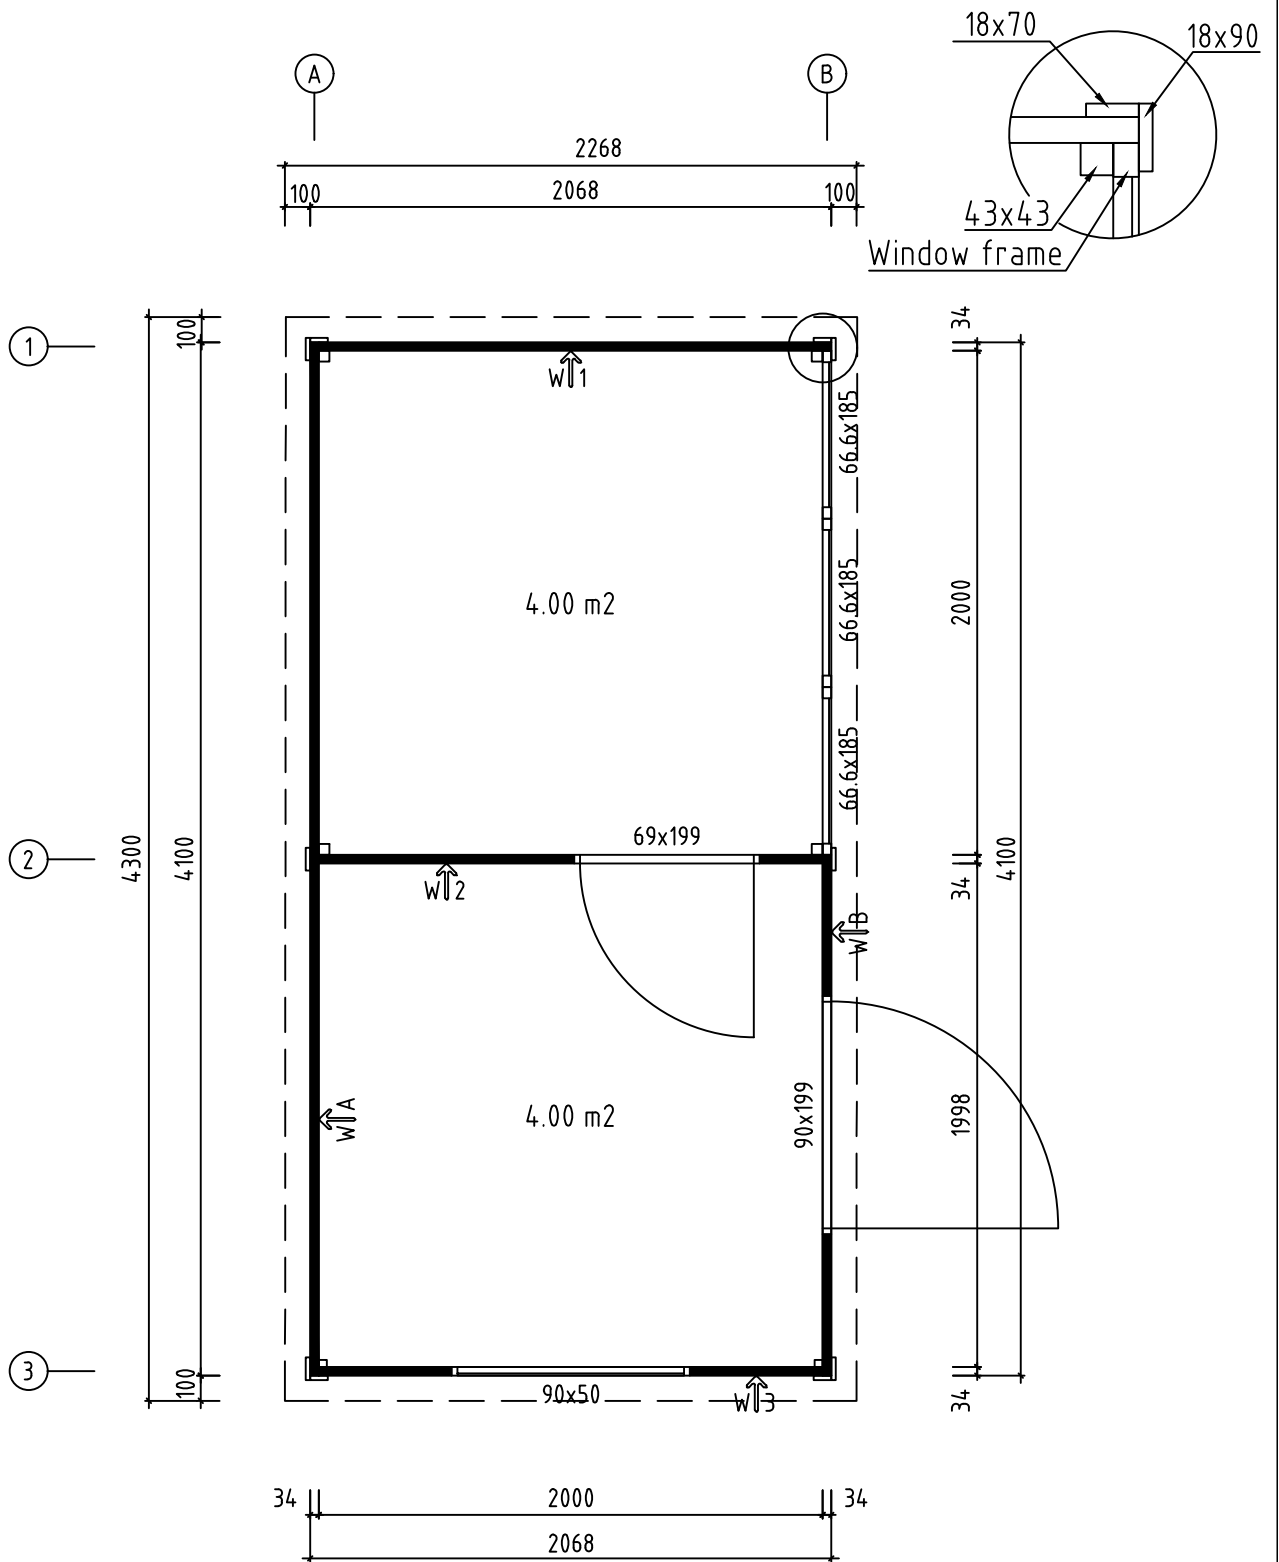


Namn-Name-Name-Nom 3413794	Sida-Page-Seite-Page 2
Utsikt-View-Aussicht-Vue Planritning-Groundplan-Grundplan-Plan De Masse	Skala-Scale-Maßstab-Echelle 1:30
Material-Material-Material-Matériel 34x135	Datum-Date-Datum-Date 20.04.2026
Föredragande-Drafter-Zeichner-Rédacteur EJ	

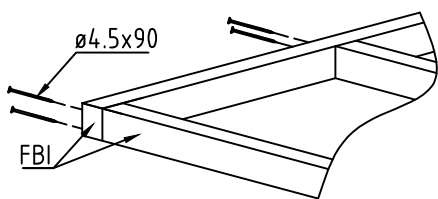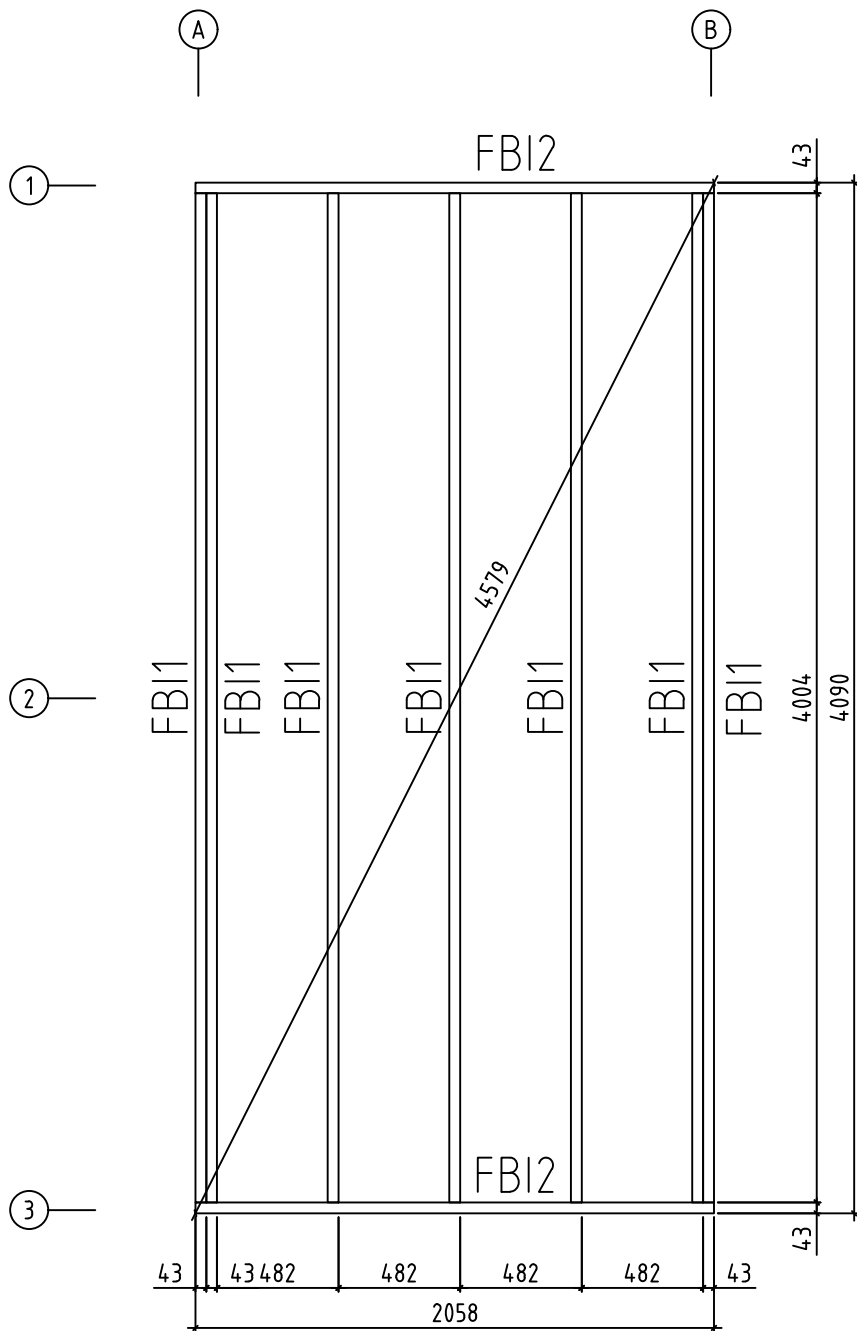



Namn-Name-Name-Nom 3413794	Sida-Page-Seite-Page 3
Utsikt-View-Aussicht-Vue Grund - Foundation - Fundament - Fondation	Skala-Scale-Maßstab-Echelle 1:30
Material-Material-Material-Matériel 34x135	Datum-Date-Datum-Date 20.04.2026
Föredragande-Drafter-Zeichner-Rédacteur EJ	

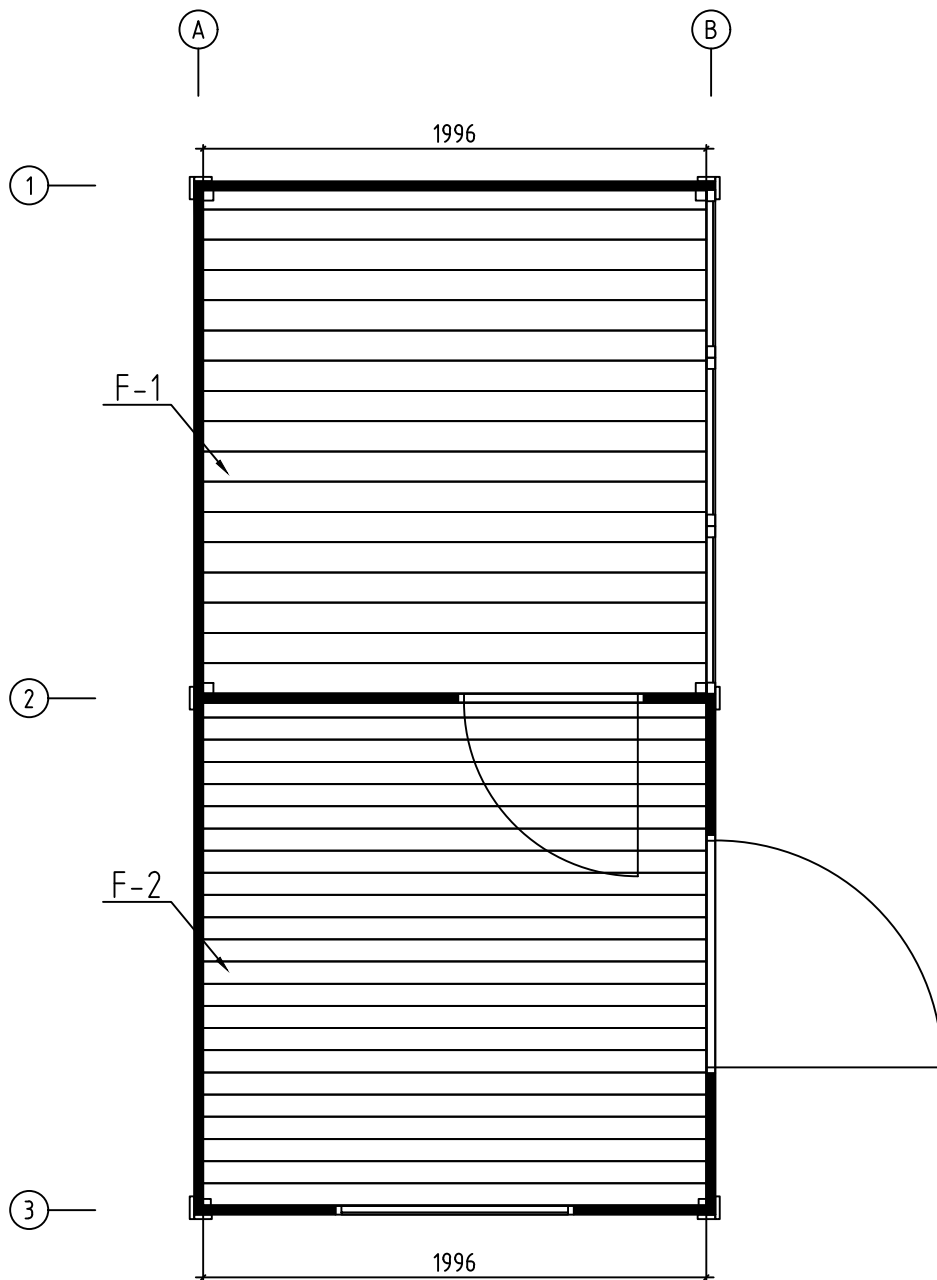


Namn-Name-Name-Nom 3413794	Sida-Page-Seite-Page 4
Utsikt-View-Aussicht-Vue Golvräder - Floor Boards-Fussbodenbretter - Lame De Planche	Skala-Scale-Maßstab-Echelle 1:1
Material-Material-Matériau 34x135	Datum-Date-Datum-Date 20.04.2026
Föredragande-Drafter-Zeichner-Rédacteur EJ	Reviderad-Revisé-Überprüft EJ

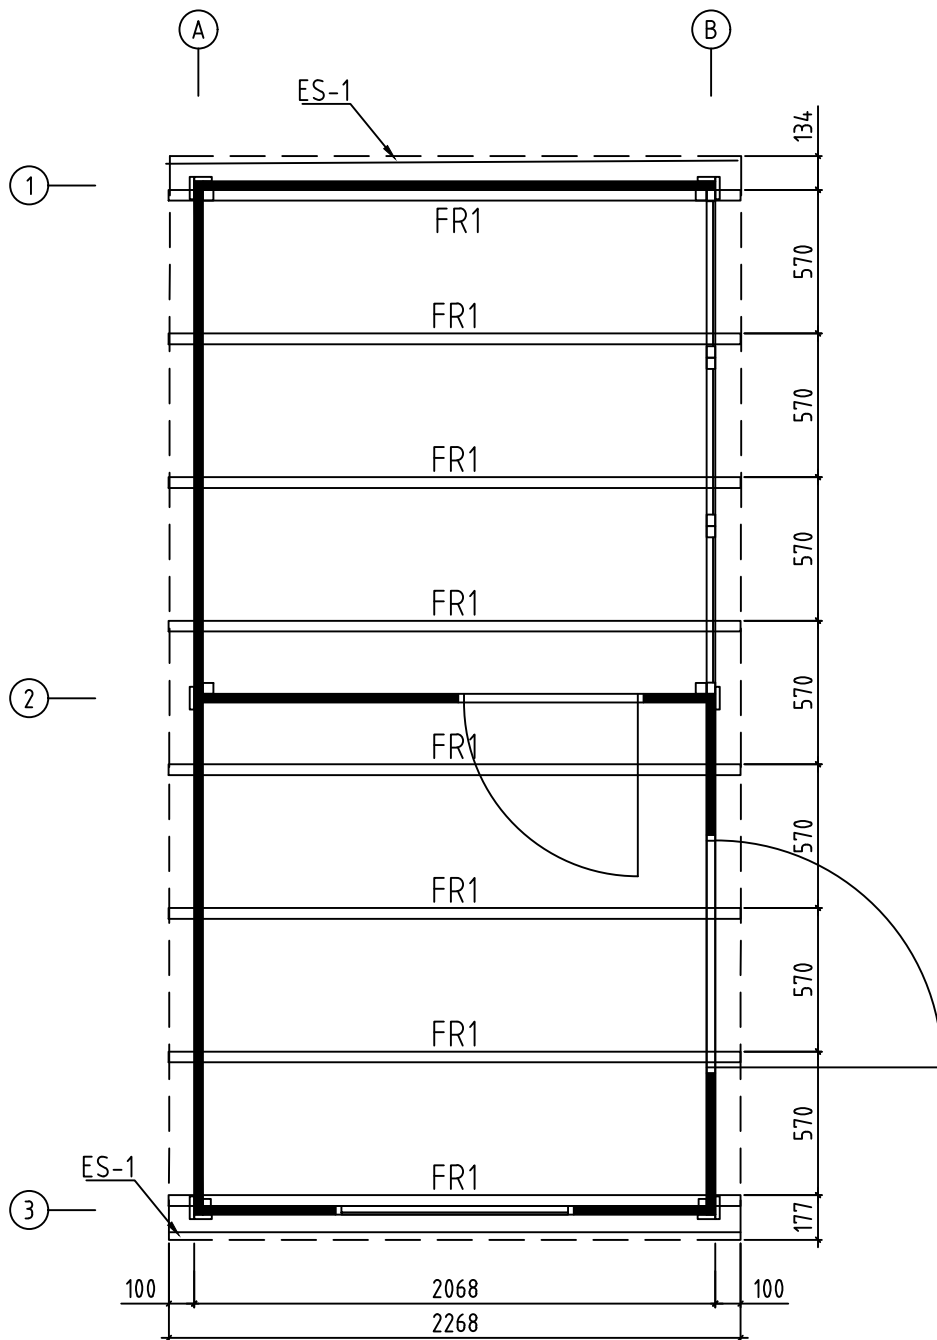





Namn-Name-Name-Nom 3413794	Sida-Page-Seite-Page 5
Utsikt-View-Aussicht-Vue Plan Over Taksparre-Rafters Plan-Dachsparren	Skala-Scate-Maßstab-Echelle 1:30
Material-Material-Material-Matériau 34x135	Datum-Date-Datum-Date 20.04.2026
Föredragande-Drafter-Zeichner-Rédacteur EJ	

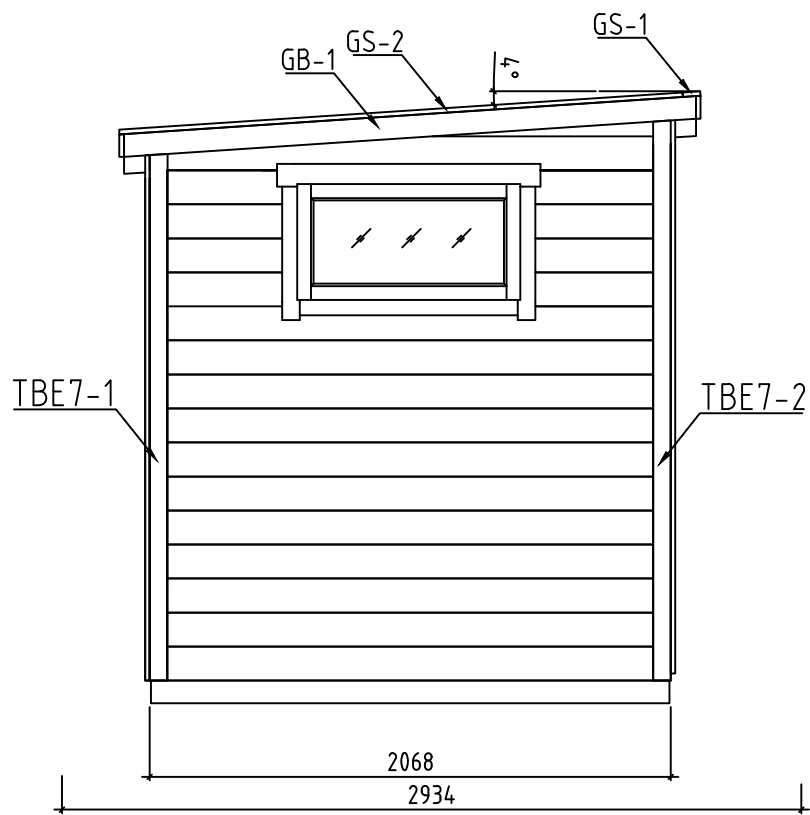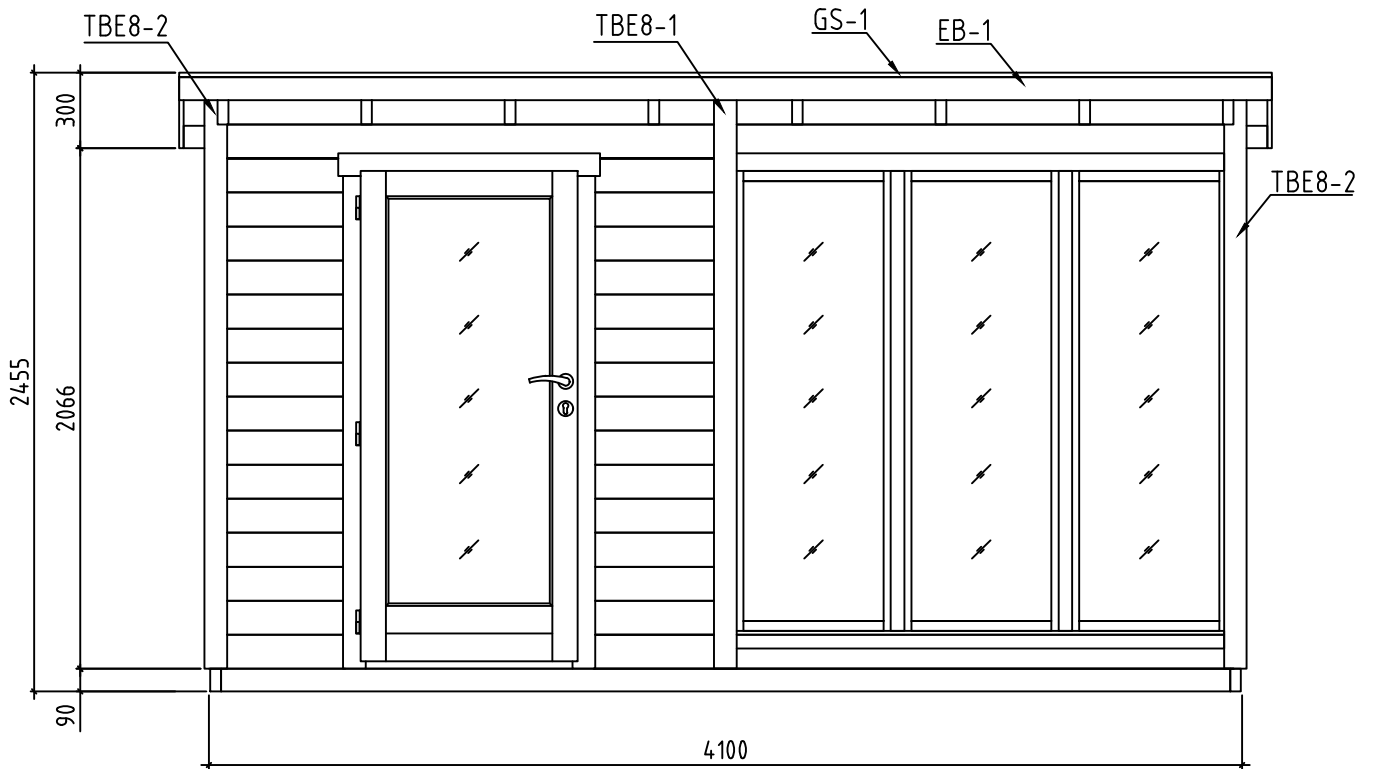






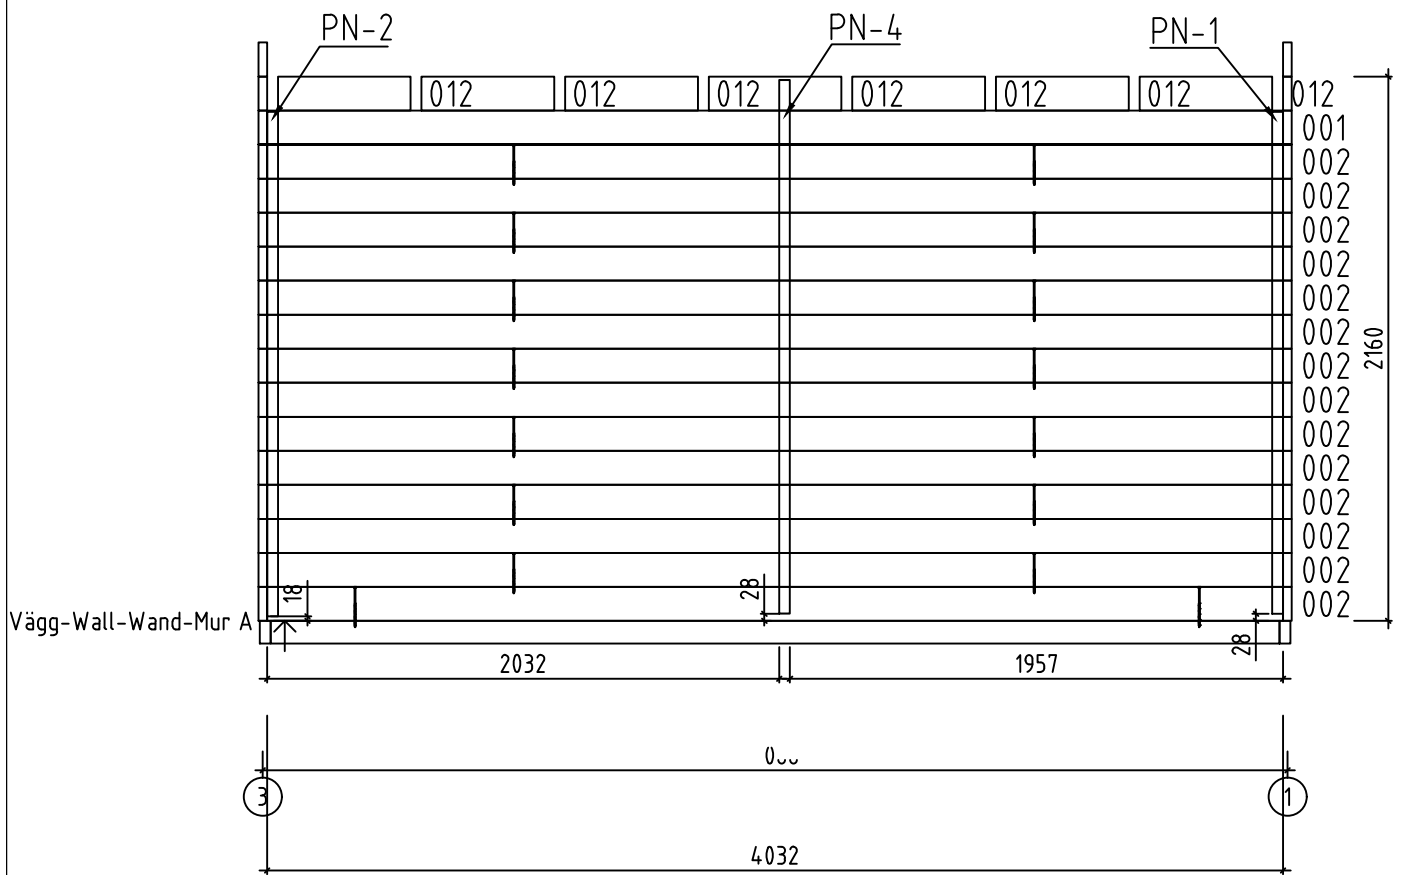



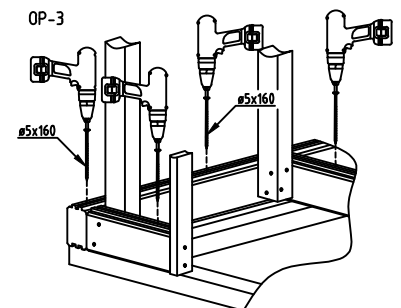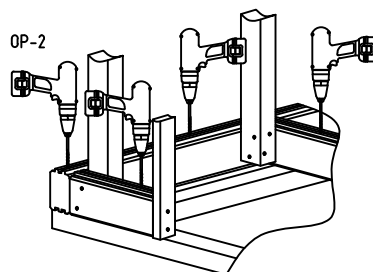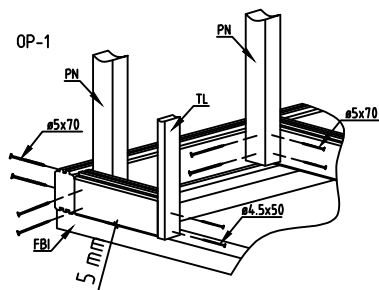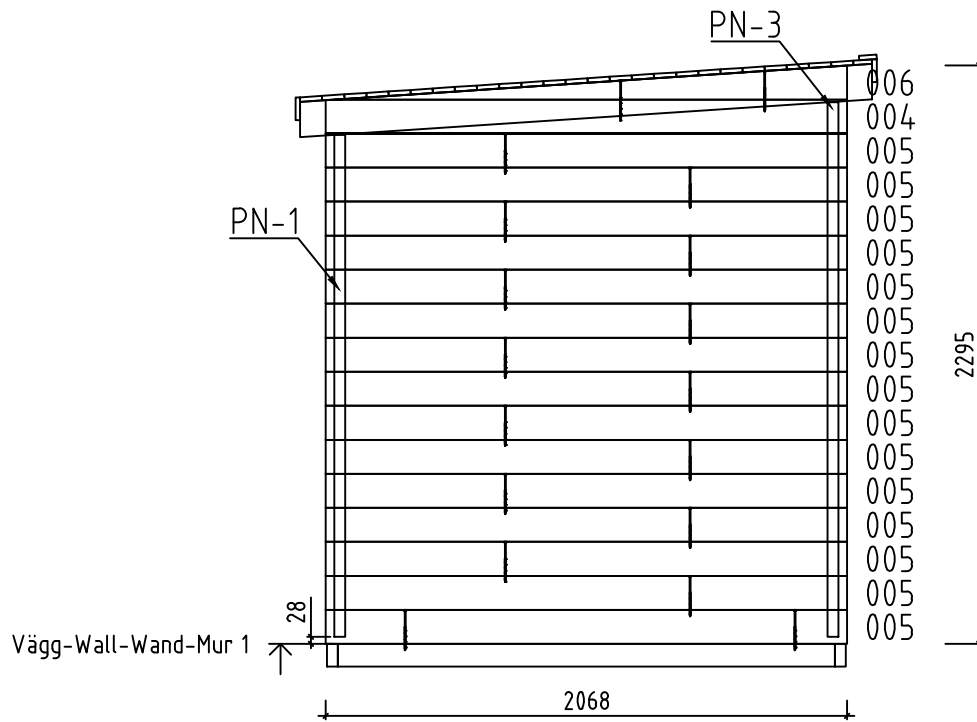








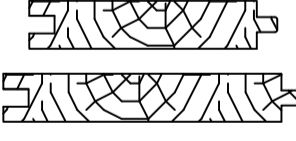
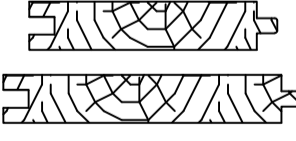

 
 
 
 
Namn-Name-Name-Nom 3413794	Sida-Page-Seite-Page 6
Utsikt-View-Aussicht-Vue Views-Ansichten-Vue Des Murs	Skala-Scale-Maßstab-Echelle 1:30
Material-Material-Matériau-Matériau 34x135	Datum-Date-Datum-Date 20.04.2026
Föredragande-Drafter-Zeichner-Rédacteur EJ	

   
 





 





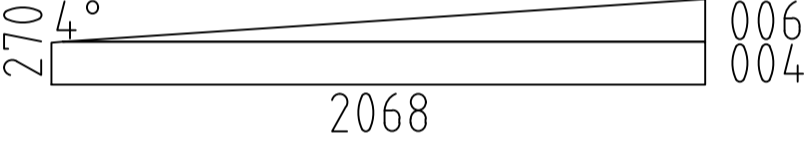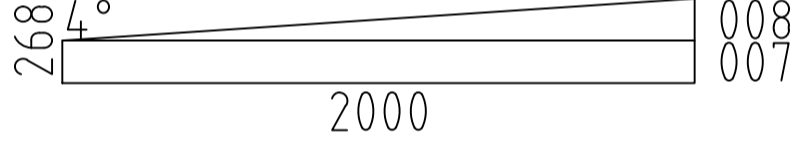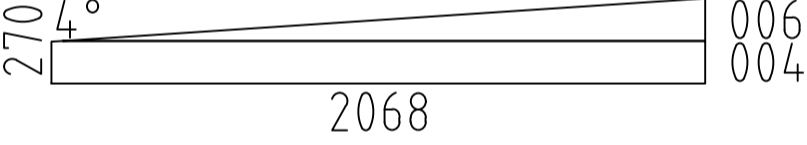   


 
 



 
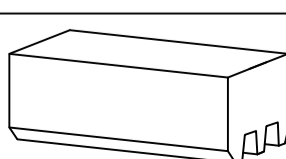









Namn-Name-Name-Nom 3413794	Sida-Page-Seite-Page 7
Utsikt-View-Aussicht-Vue Vägg-Wall-Wand-Mur A	Skala-Scate-Maßstab-Echelle 1:30
Material-Material-Material-Matériel 3.4x13.5	Datum-Date-Datum-Date 20.04.2026
Föredragande-Drafter-Zeichner-Rédacteur EJ	

 

Namn-Name-Name-Nom 3413794	Sida-Page-Seite-Page 9
Utsikt-View-Aussicht-Vue Vägg-Wall-Wand-Mur 1	Skala-Scale-Maßstab-Echelle 1:30
Material-Material-Material-Matériau 3.4x13.5	Datum-Date-Datum-Date 20.04.2026
Föredragande-Drafter-Zeichner-Rédacteur EJ	

Pos	3413794 Delförteckning - Piece List - Stückliste - Liste Des Pieces		Q.	P (mm)	L (mm)
EX1	Reservdel-Spare Beam-Ersatzbohle-Faisceau De Rechange 		1	34x135	4100
001			2	34x135	4032
002			14	34x135	4032
003			1	34x135	2559
005			26	34x135	2068
009			15	34x135	1014
010			8	34x135	561
011			14	34x135	559
012	□		14	34x135	527
013			15	34x135	526
014			15	34x135	250
W1-1	 006 004		1		
W2-1	 008 007		1		
W3-1	 006 004		1		
FBI1	Golvbjälkar - Foundation - Fundament - Fondation (IMM) 		7	43x90	4004
FBI2	Golvbjälkar - Foundation - Fundament - Fondation (IMM) 		2	43x90	2058
FR1	Takbjälke - Rafter - Dachsparren - Chevron 		8	43x140	2284
F-1	Golvbrädor - Floor Boards-Fussbodenbretter - Lame De Plancher		17+1	120x28	1996
F-2	Golvbrädor - Floor Boards-Fussbodenbretter - Lame De Plancher	 Eller-Or-Oder-Ou	23+1 18+1	88x18 114x18	1996
R-1	Takbräde - Roof Boards - Dachbretter - Voliges	 Eller-Or-Oder-Ou	26+1 20+1	88x18 114x18	4300
FF-1	List - Fillet - Leiste - Corniere De Finition			18x35	16 m.
TBE7-1	Hörnlist - Corner Fillet - Eckleiste - Baguette De Fixation Du Angle		2	18x70	2155
TBE7-2	Hörnlist - Corner Fillet - Eckleiste - Baguette De Fixation Du Angle		2	18x70	2285
TBE8-1	Hörnlist - Corner Fillet - Eckleiste - Baguette De Fixation Du Angle		1	18x90	2160
TBE8-2	Hörnlist - Corner Fillet - Eckleiste - Baguette De Fixation Du Angle		2	18x90	2160

Pos	3413794 Delförteckning - Piece List - Stückliste - Liste Des Pieces			Q.	P (mm)	L (mm)
TBE8-3	Hörnlist - Corner Fillet - Eckleiste - Baguette De Fixation Du Angle		1	18x90	2290	
TBE8-4	Hörnlist - Corner Fillet - Eckleiste - Baguette De Fixation Du Angle		2	18x90	2291	
PN-1	Hörnlist - Corner Fillet - Eckleiste - Baguette De Fixation Du Angle		1	43x43	1992	
PN-2	Hörnlist - Corner Fillet - Eckleiste - Baguette De Fixation Du Angle		1	43x43	2002	
PN-3	Hörnlist - Corner Fillet - Eckleiste - Baguette De Fixation Du Angle		1	43x43	2122	
PN-4	Hörnlist - Corner Fillet - Eckleiste - Baguette De Fixation Du Angle		2	43x43	2132	
PN-5	Hörnlist - Corner Fillet - Eckleiste - Baguette De Fixation Du Angle		1	43x43	2265	
GB-1	Gavelbräda - Gable Moulding - Giebelleiste Planche De Rive		2	18x90	2282	
EB-1	Takfotsinklädning - Eaves Board - Traufbrett - Bandeau De Toit		2	18x90	4336	
ES-1	Takfot - Roof Edge Reinforcement - Dachrandverstärkung - Corniere De Renfort De Bord De Toit		2	30x40	2270	
TL-1	Monteringslist - Fixing Fillet - Fixierungsleiste - Profil De Fixation		2	18x34	530	
TL-2	Monteringslist - Fixing Fillet - Fixierungsleiste - Profil De Fixation		4	18x34	2025	
GS-1	Bräda Ovanpå Gavelbräda - Roofing Felt Fillet - Dachpappenteiste - Baguette De Fixation Du Feutre Bitumeux		2	18x70	2168	
GS-2	Bräda Ovanpå Gavelbräda - Roofing Felt Fillet - Dachpappenteiste - Baguette De Fixation Du Feutre Bitumeux		2	18x70	2242	
HS	Skruv För Monteringslist (TL) - Screw For Fixing Fillet (TL) - Schraube Für Fixierungsleiste (TL) - Vis Pour Profil De Fixation (TL)		120	ø4.5x50		
HS	Skruv För Hörnlist (TBE) - Screw For Corner Fillet (TBE) - Schraube Für Eckleiste (TBE) - Vis Pour Baguette De Fixation Du Angle (TBE)		60	ø4.5x50		
HS	Skruv För Gavelbräda (GB) - Screw For Gable Moulding (GB) - Schraube Für Giebelleiste (GB) - Vis De Fixation Pour Planche De Rive (GB)		12	ø4.5x50		
HS	Skruv För Gavelbrädor (EB) - Screw For Eaves Boards (EB) - Schraube Für Traufbretter (EB) - Vis De Fixation Pour Bandeau De Toit (EB)		40	ø4.5x50		
HS	Skruv För Takläkt (GS) - Screw For Roofing Felt Fillet (GS) - Schraube Für Dachpappenleiste (GS) - Vis Pour Baguette Fixation Feutre Bitumeux (GS)		24	ø4.5x50		
HS	Skruv För Golvbrädor - Screw For Floor Boards - Schraube Für Fussbodenbretter - Vis D'Assemblage Des Lames De Plancher		175	ø4.5x60		
HS	Skruv för Vägghöjningsprofiler - Screw For Wall Mounting - Schraube Für Wandmontage - Vis De Fixation a Mur		400	ø4.5x70		
HS	Skruv För Golvbjälkar (FBI) - Screw For Fundament (FBI) - Schraube Zur Befestigung Fundament (FBI) - Vis Pour Fondation (FBI)		34	ø5x90		
HS	Skruv för Vägghöjningsprofiler - Screw For Wall Mounting - Schraube Für Wandmontage - Vis De Fixation a Mur		67	ø6x160		
HS	Skruv För Takspärre (FR) - Screw For Rafter (FR) - Schraube Zur Befestigung Dachsparren (FR) - Vis Pour Chevron (FR)		20	ø6x180		
HB	Hammarkloss - Hammer Block - Schlagholz - Calle De Frappe		2	34mm		

   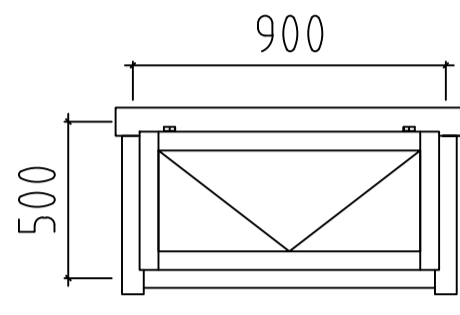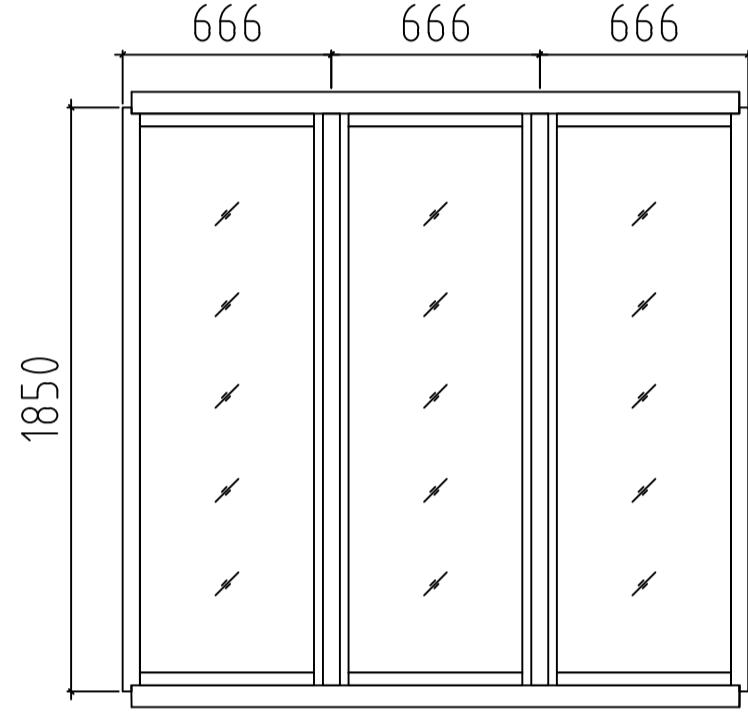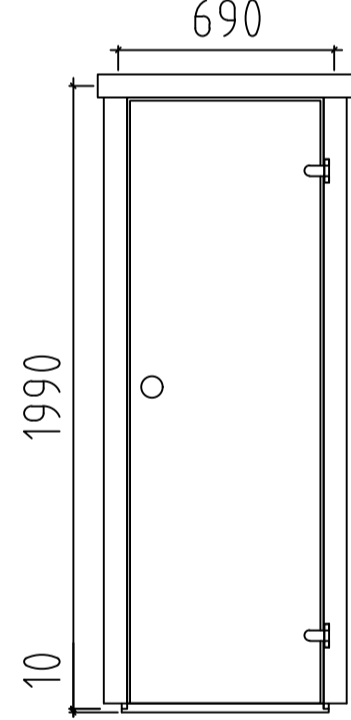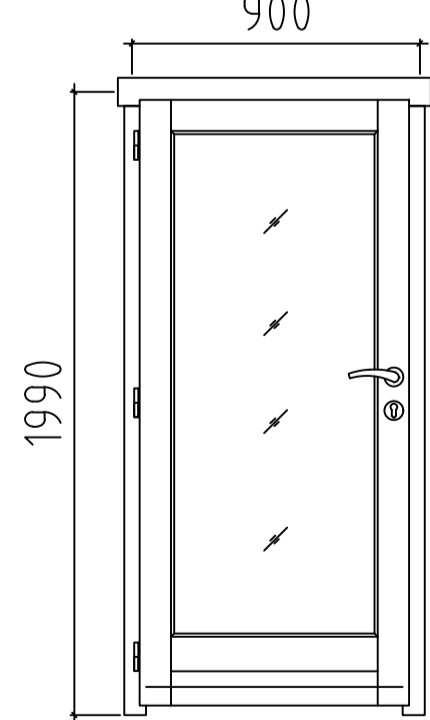Pos	3413794 Delförteckning - Piece List - Stückliste - Liste Des Pieces	Q.	P (mm)	L (mm)
NF	Nagel För List - Zn Nail For Fillets - Zn Nägel Für Leisten - Pointe Pour Corniere 	32	ø1.4x40	
NF	Förzinkad Takspik (R) - Zn Nail For Roof (R) - Zn Nägel Für Dachbretter (R) - Pointe Pour Toit (R) 	230	ø2.5x60	
NF	Förzinkad Golvspik - Zn Nail For Floor - Zn Nägel Für Fussbodenbretter - Clous Pour Plancher 	125	ø2.5x60	
	Fönster-Window-Fenster-Fenetre, AST ISO Tempered Glass 	U	1	900x500
	Fönster-Window-Fenster-Fenetre, AST PRE Tempered Glass 	C	3	1998x1850
	Dörr-Door-Tür-Porte, AST Sauna Tempered Glass 	R	1	690x1990
	Dörr-Door-Tür-Porte, AST PRE Tempered Glass 	L	1	900x1990