Fisher Lap[™]

Technical Information Pack





Available exclusively at Spa WORLD

FSTP270723

Fisher Lap™



5

36

DIMENSIONS 5.87 x 2.29 x 1.49m

SPECIFICATIONS

Dry weight	1,414 kg
Water capacity	9,792 litres
Filled weight	11,265 kg
SmartFlo™ jet pump(s)	3 x 2.5 hp
SmartFlo™ circulation pump	1
SmartFlo™ air blower	1
Electrical requirements	

FEATURES

- QuadCore[™] shell construction
- FisherFlex™ plumbing system
- FisherFrame[™] galvanised steel
- SpaNet[™] SV3 Controller
- SoftTouch[™] head rest
- Stainless Steel jets
- Wide mouth filtration
- Ozone automatic sanitizing system
- Ultraglow[™] in-spa illumination
- Ultraglow[™] LED perimeter lighting
- Integrated heat pump control

OPTIONAL UPGRADES

- SpaNet™ heat pump
- Fisher™ WiFi & audio system
- Fisher Spas[™] swim pole kit

WARRANTIES

Non Pro rata Structural	10yrs
Non Pro rata Acrylic Surface	5yrs
Plumbing, Heater & Jets	5yrs
Pumps & Equipment	2yrs
Frame	Lifetime

* Conditions apply. Specifications may change without notice. May be pictured with some options included.












Fisher Lap™



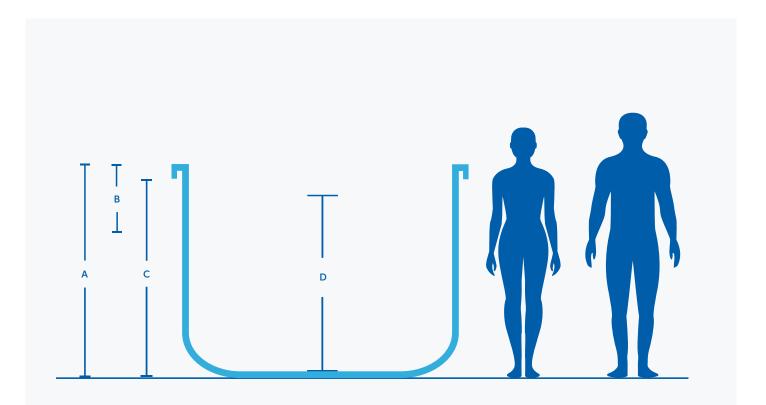

		Fisher Lap [™]
	Spa dimensions	5.87(L) x 2.29(W)m
Α	Total height +-20mm	1.49m
В	Recommended deck height. From top shell. No lower than	400mm
С	Product height under lip +-20mm	1395mm
D	Water depth from floor to recommended fill level	1280mm








Fisher Lap™

Jet Specifications

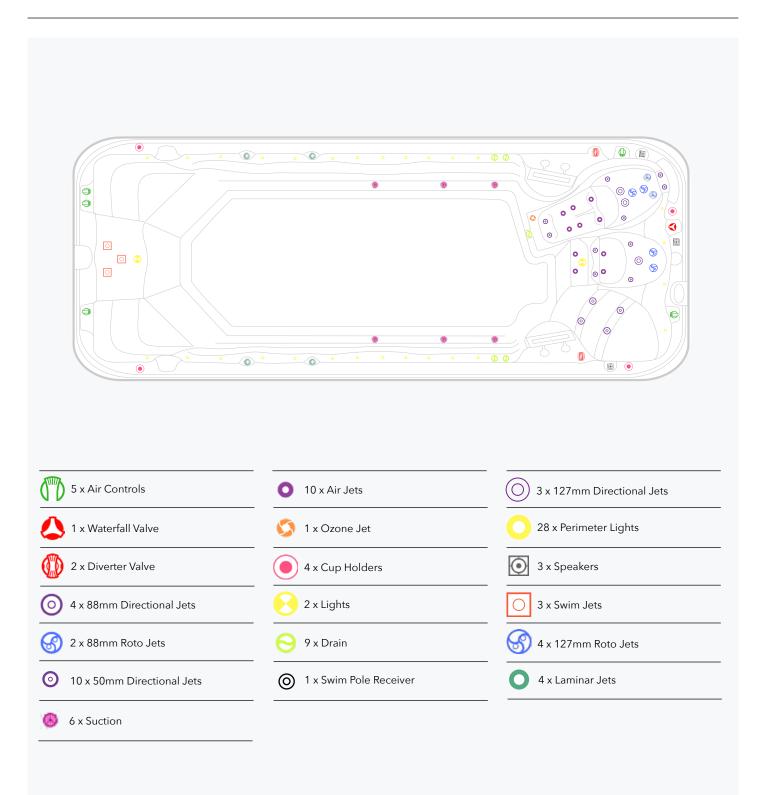








Fisher Lap[™]

Equipment Location

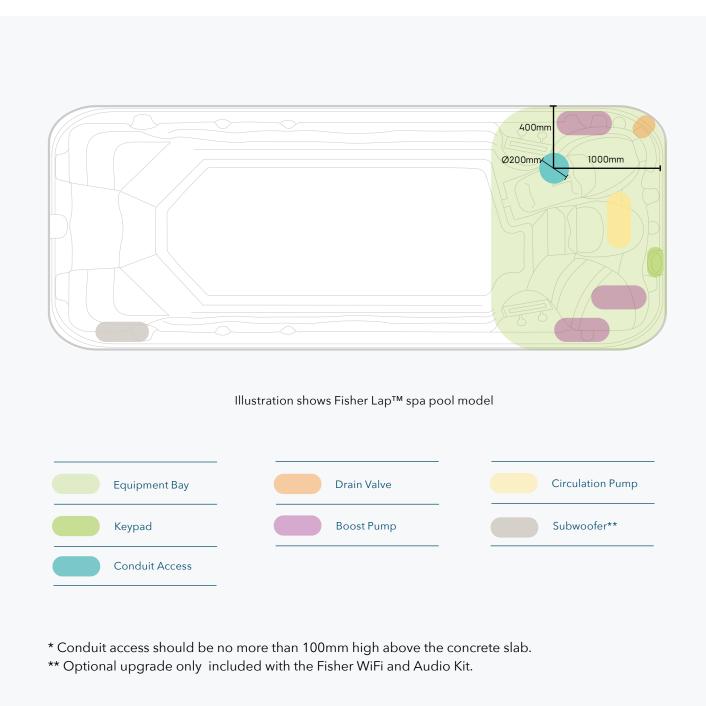

Note: This model has a rigid base, and if you choose to bring the piping conduit in from the bottom through the base, you will need to cut a hole into the base on-site before installation. The factory does not provide this hole. Please see the diagram above to find the location where you can drill the hole.






Fisher Lap[™]

Standard Spa Cover

ER

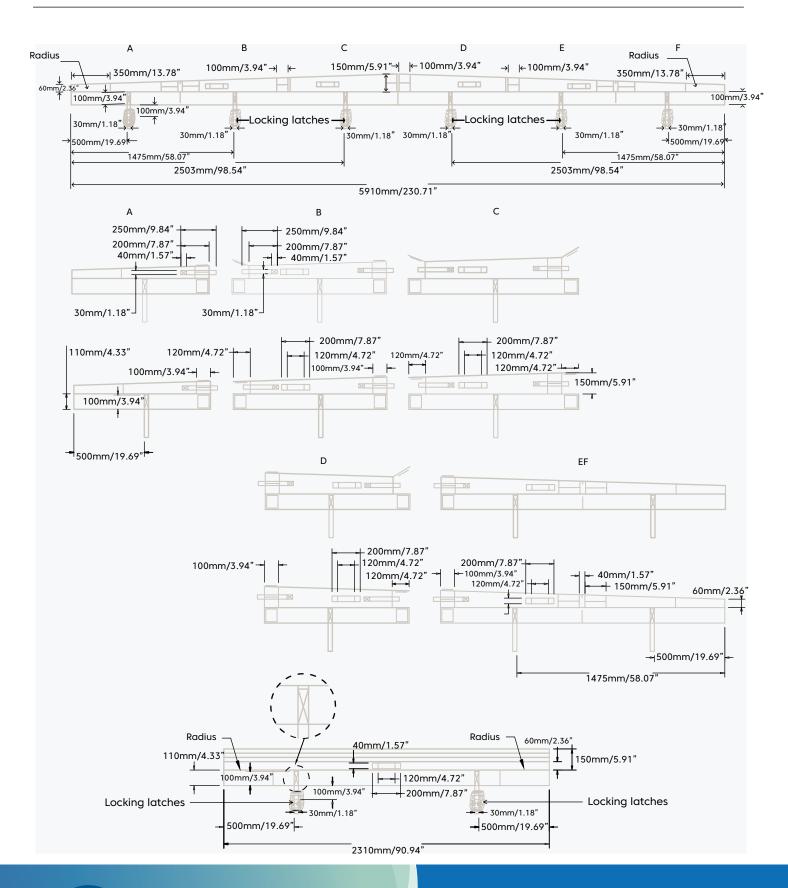



This is living!

Fisher Play[™]

Planning Details

Please visit the Spa World website for planning information including:

Property access

Electrical Information

Service access

Foundations, including generic slab

Pit and deck installation

Optional heat pump installation

Use your Smartphone to scan the QR code for your country:

Australia spaworld.com.au



Click here to find out more

New Zealand spaworld.co.nz



Click here to find out more



This is living



Fisher Spas[™] Limited Warranty

Vortex Leisure Pty Ltd owns the Fisher Spas™ brand

Lifetime Warranty on Permaframe™ Frames

Vortex Leisure Pty Ltd warrants the structural integrity of the spa frame against defects in workmanship and materials for the lifetime of the spa subject to the limitations, conditions and exclusions expressed in this warranty.

10 year non pro rata structural warranty

Vortex Leisure Pty Ltd warrants the structure of the spa shell against defects in workmanship and materials leading to water loss from the spa for a period of 10 years from date of manufacture subject to the limitations and conditions expressed in this warranty.

5 year acrylic warranty

Vortex Leisure Pty Ltd warrants against the loss of water through the acrylic surface of the spa shell for a period of 5 years from date of manufacture, subject to limitations and conditions in this warranty.

5 year jet warranty

Vortex Leisure Pty Ltd warrants the removable spa jets to be free of manufacturing defects for a period of 5 years from date of manufacture. This warranty excludes damage by grit, sand and improper water chemistry causing corrosion of the part and is limited to supply of replacement parts after the faulty part has been returned to Vortex Leisure Pty Ltd for warranty inspection. Leaking from jets is covered by the plumbing warranty. Laminar jets have a 1 year parts only warranty.

5 year heater warranty

Vortex Leisure Pty Ltd warrants the heater element against defects in materials and workmanship for a period of 5 years from date of manufacture. After 1 year this warranty is limited to the supply of replacement parts and excludes labour and freight costs. This warranty does not cover damage to heaters caused by incorrect water balance resulting in the heater being subjected to abrasive/acid water.

5 year plumbing warranty

Vortex Leisure Pty Ltd warrants the plumbing piping and plumbing joints against defects in materials and workmanship causing leaking for a period of 5 years from date of manufacture. After 1 year this warranty is limited to the supply of replacement parts and excludes all labor and freight costs.

2 year pump warranty

Vortex Leisure Pty Ltd warrants the water pumps against defects in materials and workmanship for a period of 2 years from date of manufacture. After 1 year this warranty is limited to the supply of replacement parts and excludes all labour and freight costs. Damage to the pump motor caused by incorrect chemical balance will not be covered under this warranty. Vortex Leisure Pty Ltd reserves the right to request that the pump be returned for assessment before it is replaced under this warranty.

2 year electronic components warranty

Vortex Leisure Pty Ltd warrants electronic control systems against defects in materials and workmanship for a period of 2 years from date of manufacture. After 1 year the warranty is limited to the supply of replacement parts after the product has been assessed by either Vortex Leisure Pty Ltd or the relevant control system manufacture.

1 year air blower warranty

Vortex Leisure Pty Ltd warrants the air blower against defects in materials and workmanship for a period of 1 year. This warranty will become void if the blower damage is caused by overfilling.

1 year thermoclad cabinet warranty

Vortex Leisure Pty Ltd warrants the thermoclad spa cabinet against defects in materials and workmanship for a period of 1 year from date of manufacture. This warranty specifically covers the structural integrity of the cabinet. The thermoclad cabinet finish is warranted to be free from defects in materials and workmanship at the time of initial delivery. Fading and weathering of the surface will occur naturally over time, and are not considered defects.

1 year Wifi, audio system, ozone, UV, LED light(s) warranty

Vortex Leisure Pty Ltd warrants the factory installed Wifi, audio system, UV sanitiser, Ozone sanitiser and LED Light(s) assemblies, to be free from defects in materials and workmanship for 1 year. The UV globe is a parts only warranty, if it fails within the 1 year period, a replacement globe will be sent out free of charge to be installed by the customer.

1 year external heat pump warranty

Vortex Leisure Pty Ltd warrants the External Heat Pump to be free from defects in materials and workmanship for 1 year. Installation is to be carried out by a qualified contractor. Failure to do so will immediately VOID this warranty. Vortex Leisure Pty Ltd reserves the right to request the return of the heat pump for assessment before it is replaced or repaired.

1 year spa hardcover warranty

Your Spa Cover is warranted for a period of 1 Year from the date of delivery. This warranty applies only to the structural integrity of the cover and the vinyl. Damage caused to stitching, straps or locks due to improper use of the cover will not be covered under warranty. Disposal of any cover replaced under warranty will be the owners responsibility.

Warranty coverage

Warranty coverage begins at the delivery date. Vortex Leisure Pty Ltd only extends this warranty to the original purchaser and only if the spa has been purchased through an authorized Vortex Leisure Pty Ltd reseller. Written notice of the defect and proof of purchase must be provided to Vortex Leisure Pty Ltd or it's nominated representative within 14 days of the defect occurring. If the spa is required to be returned to Vortex Leisure Pty Ltd for rectification all freight costs shall be pre paid by the customer. Repair or replacement of any defective product is at the sole discretion of Vortex Leisure Pty Ltd. To action warranty service contact the authorized Vortex Leisure Pty Ltd reseller you purchased from. If you are unable to obtain satisfactory service from your reseller, written notification must be provided to Vortex Leisure Pty Ltd within 14 days of the defect occurring. Vortex Leisure Pty Ltd will pay the travel costs of the service agent for the first 40km from their base. Any further travel charges shall be the responsibility of the spa owner.

Electrical connection

All electrical connections must be carried out by a qualified electrical contractor. Failure to do so will immediately VOID this warranty. The spa must be connected to a dedicated MAINS electrical supply circuit protected by a compliant earth leakage circuit breaker safety switch. Vortex Leisure Pty Ltd reserves the right to ask for proof that the spa has been installed by a qualified electrician.

Warranty exclusions

- 1. Damage resulting from improper water maintenance.
- 2. Damage from operating the spa above 45°C.
- 3. Damage caused by clogged filters
- 4. Damage caused to the spa by improper use of spa cover and excessive exposure to sunlight.
- 5. Acts of God.
- 6. Damage caused by not installing spa on sufficient hard level surface.
- Damage caused by incorrect electrical installation, brownouts, voltage spikes or operating spa out of +/- 10% of voltage range.
- 8. Warranty is not extended to filter cartridges, head rests, pump seals or drain hoses.
- 9. Commercial use reduces all warranties to maximum 6 months.
- 10. Damage caused by relocation of the spa from its original installed
- location.11. Damage by termites, borer or other pests.
- 12. Damage caused by flooding
- 13. Damage caused by third party carriers.
- 14. Damage or corrosion to frame caused by un-repaired leaks or improper drainage.

Limitations

This warranty is the only warranty offered by Vortex Leisure Pty Ltd and excludes any other implied or oral undertakings. Except as described above, this warranty does not cover defects or damage due to normal wear and tear, improper installation, alteration without Vortex Leisure Pty Ltd's prior written consent, accident, acts of God, misuse, abuse, commercial or industrial use of an accessory not approved by Vortex Leisure Pty Ltd, failure to follow Fisher Spas'™ Pre-Delivery Instructions or Owner's Manual, or repairs made or attempted by anyone other than an authorized representative of Vortex Leisure Pty Ltd. Vortex Leisure Pty Ltd or its agents will not be liable for any incidental or consequential loss or injury. Vortex Leisure Pty Ltd will not be liable for costs associated with but not limited to building alterations, removal costs, delivery costs or labour costs associated with the replacement of a spa.

You must check and tighten all barrel unions regularly. Failure to do so may affect your warranty. See your user manual for further information.



Fisher LapTM Plumbing Certificate



Building Act 1993 Section 238(1)(a) Building Regulations 2018 Regulation 126

CERTIFICATE OF COMPLIANCE FOR PROPOSED BUILDING WORK

This certificate is issued to

The Relevant Building Surveyor

This certificate is issued in relation to the proposed building work at:

твс

Nature of proposed building work

Plumbing of Proposed Fisher Spas – Fisher Lap

Building classification

Part of building: SPA

BCA Classification 10b

Prescribed class of building work for which this certificate is issued:

Design or part of the design of building work relating to water recirculation matter

Documents setting out the design that is certified by this certificate

Document no.	Document date	Type of document (e.g. drawings, computations, specifications, calculations etc.)	Prepared by
2306131 -2	15/06/2023	Plumbing Drawings – Rev. A As Nominated on the Sheet Index, Drawing Sheet S000	Barrason's Engineers

The design certified by this certificate complies with the following provisions of Building Act 1993, Building Regulations 2018 or National Construction Code

Act, Regulation or NCC	Section, Regulation, Part, Performance Requirement or other provision
BCA/NCC 2022	NCC 2022 Volume 2 AS 1926.3-2010 Swimming Pool Safety Part 3: Water recirculation systems

I certify that the design set out in the documents listed above complies with the provisions set out above.

I believe that I hold the required skills, experience and knowledge to issue this certificate and can demonstrate this if requested to do so.

Engineer:

Approved by the Victorian Building Authority

Structural and Civil Consultants



Full Name: Andrew Barraclough
Registrations: FIEAUST, CPEng, NER, RBP
Qualifications: BEng MEng PhD
Address: Lvl 2, 2 Pacific Promenade, Pakenham, VIC 3810
Email: admin@barrasons.com.au

Endorsed building engineer area of engineering: Structural Endorsed building engineer registration no.: PE0000600, RPEQ 22822

Signed: Andrew Barraclough

Date of issue of certificate: 15/06/2023


SPA WORLD SPA PLUMBING DRAWINGS FISHER SPAS - FISHER LAP


Sheet Index		
Layout ID	Layout Name	
S000	Title Sheet	
S101	Spa Plumbing Plan	

REV	STATUS	DRAWN	CHECKED	DATE									-			
	FOR CONSTRUCTION	F.N.		15.06.23	BE BE	Barrason's Engineers	TITLE: PROJECT ADDRESS:	PROJECT ADDRESS:	JOB No: 2306131 -2	DATE:	15.06.2023	DWC No.	5000	FOR		
						BE	IBE	E: admin@barrasons.com.au T:(03) 5940 2638	TITLE SHEET	SPA PLUMBING DRAWINGS	CLIENT: TONY JONES	DRAWN:	F.N.	DWG No:	S000	
							W: www.barrasons.com.au		FISHER SPAS	SCALE: NTS (A3)	CHECKED:	B.E.	REVISION:	REV A		
1			1	1				•	•				•			

SAFETY NOTES :

1. SUCTION OUTLET COVERS TO BE CMP 25201 RATED AT 640 L/M. 2. FILTER IS PART OF AN APPROVED ALTERNATIVE SKIMMING DEVICE.

 

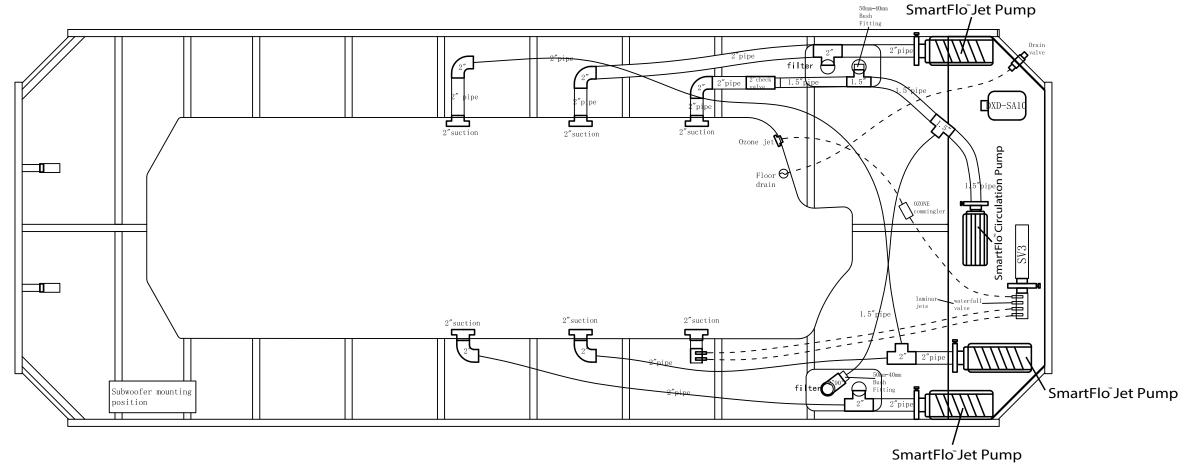

REV	STATUS	DRAWN	CHECKED	DATE						1		1	1		
A	FOR CONSTRUCTION	F.N.	B.E.	15.06.23		Barrason's E: admin@barr Tr(03) 5940 285	Barragan'a Engineera	TITLE: PROJECT ADDRE	PROJECT ADDRESS:	JOB No: 2306131 -2	DATE:	15.06.2023		0101	500
-									E: admin@barrasons.com.au	SPA PLUMBING PLAN	SPA PLUMBING DRAWINGS	CLIENT: TONY JONES	DRAWN:	F.N.	DWG No:
						W: www.barrasons.com.au	FISHER SPAS	SCALE: 1:100 (A3)	CHECKED:	B.E.	REVISION: REV	REV A	CONSTRUCTION		

Fisher LapTM Structural Certificate



Building Act 1993 Section 238(1)(a) Building Regulations 2018 Regulation 126

CERTIFICATE OF COMPLIANCE FOR PROPOSED BUILDING WORK

This certificate is issued to

The Relevant Building Surveyor

This certificate is issued in relation to the proposed building work at:

твс

Nature of proposed building work

Construction of Proposed Fisher Spas – Fisher Lap

Building classification

Part of building: SPA

BCA Classification 10b

Prescribed class of building work for which this certificate is issued:

Design or part of the design of building work relating to Structural matter

Documents setting out the design that is certified by this certificate

Document no.	Document date	Type of document (e.g. drawings, computations, specifications, calculations etc.)	Prepared by
2306132 -2	15/06/2023	Structural Drawings – Rev. A As Nominated on the Sheet Index, Drawing Sheet S000	Barrason's Engineers

The design certified by this certificate complies with the following provisions of Building Act 1993, Building Regulations 2018 or National Construction Code

Act, Regulation or NCC	Section, Regulation, Part, Performance Requirement or other provision			
	Part 2.1, 3.0, 3.2, 3.4 of the NCC Vol. 2-2022 amendment 1 including relevant Australian Standards:			
BCA/NCC 2022	AS1170.0, AS/NZ1170.1-2002, AS/NZ1170.2-2011, AS1684.2 AS1684.4, AS1720.1, AS2870, AS3600, AS3700, AS3850, AS4100, AS4055, AS4671, AS4773.1			

I certify that the design set out in the documents listed above complies with the provisions set out above.

I believe that I hold the required skills, experience and knowledge to issue this certificate and can demonstrate this if requested to do so.



Engineer:

Full Name: Andrew Barraclough
Registrations: FIEAUST, CPEng, NER, RBP
Qualifications: BEng MEng PhD
Address: Lvl 2, 2 Pacific Promenade, Pakenham, VIC 3810
Email: <u>admin@barrasons.com.au</u>

Endorsed building engineer area of engineering: Structural Endorsed building engineer registration no.: PE0000600, RPEQ 22822

Signed: Andrew Barraclough

Date of issue of certificate: 15/06/2023

SPA WORLD SPA STRUCTURAL DRAWINGS FISHER SPAS - FISHER LAP

Sheet Index

Layout ID	Layout Name	
S000	Title Sheet	
S001	General Notes 1	
S002	General Notes 2	
S101	Spa Framing Plan	
S102	Spa Perspective	

RE\	STATUS	DRAWN	CHECKED	DATE					1			
А	FOR CONSTRUCTION	F.N.	B.E.	15.06.23	Barrason's Engineers E: admin@barrasons.com.au	TITLE:	PROJECT ADDRESS:	JOB No: 2306132 -2	DATE:	15.06.202		
-						TITLE SHEET	SPA STRUCTURAL DRAWINGS	CLIENT: TONY JONES	DRAWN:	F.N.		
							W: www.barrasons.com.au		FISHER SPAS	SCALE: NTS (A3)	CHECKED:	B.E.

)23	DWG No:	S000	FOR CONSTRUCTION
	REVISION:	REV A	CONSTRUCTION

GENERAL:

- G1. ALL CONSTRUCTION WORK AND MATERIALS TO CONFORM WITH THE ENGINEER SPECIFICATION AND CURRENT BUILDING CODE OF AUSTRALIA AND AUSTRALIAN STANDARDS
- G2. THESE DRAWINGS SHALL BE READ IN CONJUNCTION WITH ALL MANUFACTURER'S SPECIFICATIONS AND INSTRUCTIONS.
- G3 ALL DIMENSIONS SHOWN ARE IN MILLIMETERS AND LEVELS. SHOWN ARE A.H.D(AUSTRALIAN HT, DATUM)
- G4. DRAWINGS ARE NOT TO BE SCALED.RELEVANT DIMENSIONS TO BE CONFIRMED ON SITE BY BUILDER BEFORE COMMENCEMENT OF WORKS.
- G5. ANY DISCREPANCIES OR QUERIES SHOULD BE REFERRED TO THE BARRASONS ENGINEERS FOR CLARIFICATIONS PRIOR TO COMMENCEMENT OF WORKS.
- G6. THE CONTRACTOR SHALL LIAISE WITH ANY BUILDING/PROPERTY OWNERS AS REQUIRED TO ENSURE MINIMAL DISRUPTIONS TO SERVICES.AND THAT SPECIAL REQUIREMENTS OF THE OWNERS ARE ADHERED TO.

FOOTINGS AND SLAB ON GROUND

- F1 ALL WORK AND MATERIALS TO COMPLY WITH AS2870
- F2. ALL FOOTINGS SHALL BE FOUNDED ON FIRMED SOIL. PRIOR TO COMMENCING WORK, THE BUILDER IS TO FAMILARISE THE CONTENT OF THE SOIL REPORT PREPARED BY: ... REPORT No.: ... DATED:
- FOOTING DEPTHS SPECIFIED ON THE DRAWINGS ARE MINIMUM DIMENSIONS ONLY. IF NOT SHOWN, REFER TO THE SOIL REPORT FOR THE REQUIRED FOUNDING DEPTH.
- F3. THE SITE HAS BEEN CLASSIFIED AS CLASS- 'IN ACCORDANCE WITH AS 2870.
- F4. STRIP / PAD FOOTINGS ARE TO BE FOUNDED ON ORIGINAL UNDISTURBED GROUND WITH AN ALLOWABLE BEARING CAPACITY OF - kPa.
- F5. EDGE BEAMS AND LOAD BEARING RIBS SHALL BE FOUNDED ON UNDISTURBED GROUND WITH AN ALLOWABLE BEARING CAPACITY OF - kPa. THE INTERNAL SLAB & NON-LOAD BEARING RIBS SHALL BE FOUNDED ON SOIL WITH MINIMUM BEARING CAPACITY OF - kPa
- F6. ALL ORGANIC MATERIAL SHALL BE REMOVED FROM THE AREA BENEATH THE SLABS ON GROUND. THE GROUND SHALL BE PROOF ROLLED WITH A 3 TONNE ROLLER PRIOR TO PLACING COMPACTED FILL ANY SOFT SPOTS SHALL BE DUG OUT AND REPLACED WITH COMPACTED CRUSHED ROCK OR 15MPa BLINDING CONCRETE. IN ACCORDANCE WITH AS2870 AND AS3798.
- F7. UNLESS OTHERWISE SPECIFIED IN THE SOIL REPORT FILLING USED IN THE CONSTRUCTION OF THE SLAB EXCEPT WHERE THE SLAB IS SUSPENDED SHALL CONSIST OF CONTROLLED FILL OR ROLLED FILL AS FOLLOWS: a. CONTROLLED FILL IS MATERIAL THAT HAS BEEN PLACED AND COMPACTED IN LAYERS BY COMPACTION EQUIPMENT
 - WITHIN DEFINED DENSITY REQUIREMENT. EXCEPT AS PROVIDED BELOW, CONTROLLED FILL SHALL BE PLACED IN ACCORDANCE WITH AS 3798 SAND FILL UP TO 0.8m DEEP, WELL COMPACTED IN NOT MORE
 - THAN 0.3m THICK LAYERS BY A VIBRATING PLATE OR VIBRATING ROLLER. SHALL BE DEEMED TO COMPLY WITH THIS REQUIREMENT. A SATISFACTORY TEST FOR SAND FILL NOT CONTAINING GRAVEL SIZED MATERIAL IS THE ACHIEVEMENT OF A BLOW COUNT OF 7 OR MORE PER 0.3m USING THE PENETROMETER TEST DESCRIBED IN AS 1289.6.3.3 NON-SAND FILL UP TO 0.4m DEEP. WELL COMPACTED IN NOT MORE THAN 0.15m LAYERS BY A MECHANICAL ROLLER SHALL BE DEEMED TO COMPLY WITH THIS REQUIREMENT. CLAY FILL SHALL BE MOIST DURING COMPACTION.

b. ROLLED FILL CONSISTS OF MATERIAL COMPACTED IN LAYERS BY REPEATED ROLLING WITH AN EXCAVATOR ROLLED FILL SHALL NOT EXCEED 0.6m COMPACTED IN LAYERS NOT MORE THAN 0.3m THICK FOR SAND OR 0.3m COMPACTED IN LAYERS NOT MORE THAN 0.15m THICK FOR OTHER MATERIAL c. THE EXTENT OF CONTROLLED FILL AND ROLLED FILL REQUIRED SHALL BE DETERMINED ON SITE IN ACCORDANCE WITH SECTION 6 OF AS2870 AND SHALL BE THE RESPONSIBILITY OF THE CONTRACTOR & BUILDER.

- F8. WHERE DEPTH OF CONTROLLED FILL IS THICKER THAN THAT SPECIFIED ABOVE, FILL MATERIAL SHALL BE SPREAD AND COMPACTED IN UNIFORM LAYERS NOT EXCEEDING 0.15m THICK, TOP SURFACE LAYER SHALL BE COMPACTED TO MINIMUM 98% STANDARD DRY DENSITY DETERMINED BY METHODS IN ACCORDANCE WITH AS1289. LOWER LAYERS SHALL BE COMPACTED TO 95% STANDARD DRY DENSITY. THE MOISTURE CONTENT OF THE FILL MATERIAL SHALL BE ADJUSTED TO WITHIN 2% OF THE OPTIMUM MOISTURE CONTENT DURING COMPACTION TO ENSURE THAT THE SPECIFIED COMPACTION IS OBTAINED. COMPACTION TESTS SHALL BE CARRIED OUT AT A RATE OF ONE TEST PER LAYER PER 100 SQUARE METRES OF FILL. TESTS ARE TO BE CARRIED OUT BY INDEPENDENT NATA REGISTERED LABORATORIES. SUBMIT REPORT TO THIS OFFICE FOR APPROVAL.
- F9. FOUNDATIONS SHALL BE INSPECTED AND APPROVED BY THE ENGINEER OR BUILDING INSPECTOR BEFORE LAYING MEMBRANES AND POURING CONCRETE. IF AN UNUSUAL GROUND CONDITION IS ENCOUNTERED DURING THE SITE EXCAVATION, REPORT TO THIS OFFICE FOR RESOLUTION.
- F10. NO EXCAVATION IS TO BE TAKEN BELOW THE BASE OF ADJACENT / EXISTING FOOTINGS. IF IT IS UNAVOIDABLE, FOR THE CASE OF NEW FOOTINGS, BLINDING CONCRETE GRADE 15MPa SHALL BE PROVIDED BENEATH THE NEW FOOTING AND FOUNDING BELOW ANGLE OF REPOSE. FOR THE CASE OF EXISTING FOOTINGS, UNDERPINNING IS REQUIRED. REFER TO THIS OFFICE FOR DETAILS.
- F11. ALL FOUNDATIONS ARE TO BE FREE OF WATER AND LOOSE MATERIAL
- F12. OVER EXCAVATION IS TO BE FILLED TO THE UNDERSIDE OF FOOTINGS WITH 15MPa BLINDING CONCRETE
- F13. TERMITE PROTECTION SHALL BE PROVIDED AS REQUIRED BY AUSTRALIAN STANDARD AND THE LOCAL STATUTORY AUTHORITY
- F14. A 0.2mm POLYTHENE MEMBRANE SHALL BE CONTINUOUS UNDER SLAB AND RIBS LAPPED 200mm MINIMUM WHERE REQUIRED AND TAPED AT ALL SERVICE PENETRATIONS LAPS AND PUNCTURES. THE MEMBRANE IS TO EXTEND UNDER AND TO THE SIDES OF SLABS, BEAMS AND THICKENINGS
- F15. EXCAVATIONS NEAR THE BUILDING EDGE SHALL BE BACKFILLED IN SUCH A MANNER TO PREVENT READY ACCESS OF WATER TO THE FOUNDATIONS
- F16. SYMBOLS ON THE DRAWING FOR REINFORCEMENT ARE AS FOLLOWS :
 - GRADE 400MPa DEFORMED REINFORCING BARS Y TO AS 1302.
 - GRADE 500MPa DEFORMED REINFORCING BARS, Ν DUCTILITY CLASS N TO AS 4671
 - R GRADE 250MPa PLAIN REINFORCING BARS TO AS 1302
 - ТМ HARD-DRAWN STEEL TRENCH MESH, GRADE 500 DUCTILITY CLASS L TO AS 4671
 - RL **RECTANGULAR RIB MESH GRADE 500** DUCTILITY CLASS L TO AS 4671
 - SQUARE RIB MESH GRADE 500 SI DUCTILITY CLASS L TO AS 4671
- F17. FABRIC SHALL BE PLACED NEAR THE TOP OF THE SLAB AND SHALL HAVE A NOMINAL COVER OF 25mm U.N.O.

- F18. REINFORCEMENT FABRIC SHALL BE LAPPED SO THAT EACH PAIR OF TRANSVERSE WIRES AT THE EDGE OF ONE SHEET OVERLAPS EACH CORRESPONDING PAIR OF TRANSVERSE WIRES OF THE SHEET BEING LAPPED. REINFORCEMENT SHALL BE SUPPORTED IN POSITION PRIOR TO CONCRETING COMMENCING ON DENSE PRECAST CONCRETE SPACER BLOCKS OR BAR CHAIRS ON GALVANIZED STEEL DISHES (EITHER OF WHICH MUST NOT DAMAGE THE MEMBRANE) AT 900mm MAXIMUM CENTRES EACH WAY TRAMPING IN FABRIC IS NOT PERMITTED
- F19 BEAM AND STRIP FOOTING REINFORCEMENT SHALL HAVE A NOMINAL COVER OF 50mm
- F20. TRENCH MESH SHALL BE LAID CONTINUOUSLY AND SHALL BE SPLICED WHERE NECESSARY WITH A MINIMUM LAP OF 500mm
- F21. TRENCH MESH SHALL BE OVERLAPPED BY THE WIDTH OF FABRIC AT CORNERS AND INTERSECTIONS. THE ENDS OF TRENCH MESH SHALL TERMINATE WITH A CROSSBAR F22. PROVIDE 2N12 x 1200 BARS OR EQUIVALENT TRENCH MESH x 2000 LONG DIAGONALLY ACROSS RE-ENTRANT CORNERS
- OF SLAB AND TIED TO UNDERSIDE OF TOP FABRIC. F23. CONCRETE STRENGTH IS TO BE fc = 25MPA, WITH 65 MAX, SLUMP, COMPACTED USING MECHANICAL VIBRATION, SLAB & RIBS ARE TO BE CAST IN ONE CONTINUOUS POUR AND THE SLAB IS TO BE STEEL-FLOAT FINISHED
- F24. ALL CONCRETE IS TO BE CONTINUOUSLY WET-CURED FOR 7 DAYS.
- F25. THE GROUND SURROUNDING SLABS SHALL HAVE THE SURFACE AT LEAST 150mm LOWER THAN THE SLAB AND BE SLOPED AWAY FROM THE SLAB EDGE SO THAT WATER WILL DISCHARGE TO SUITABLE DRAINAGE POINTS AND NOT FLOOD THE SLAB SURFACE.
- F26. HOT WATER HEATING PIPES MAY BE EMBEDDED IN THE SLAB PROVIDED THAT THE SLAB THICKNESS IS INCREASED BY 25mm AND LAID ON ADDITIONAL SL52 MESH

CONCRETE:

ALL WORK AND MATERIALS SHALL BE IN ACCORDANCE WITH AS3600. C1 UNLESS OTHERWISE SHOWN THE MINIMUM 28 DAY COMPRESSIVE C2 STRENGTH OF CONCRETE SHALL BE AS FOLLOWS

	ELEMENT	CONC. STRENGTH (fc) MPa	SLUMP mm	C18					
	FOOTINGS SLAB-ON-GROUND COLUMNS WALLS SUSPENDED SLABS & BEAMS MASS CONCRETE	25 32 32 40 32 15	75 65 80 85 80 -	C19 C20					
	CONCRETE SHALL BE CURED B FOR AT LEAST 7 DAYS AFTER P CONCRETE SHALL BE COMPAC VIBRATION OF FORMS IS NOT A	LACEMENT. TED USING MECHANICAL	VIBRATION	N. C21					
	SHALL NOT BE SPREAD BY VIBF CONCRETE SECTIONS SHOWN DO NOT INCLUDE FINISHES. SIZ	ARE MINIMUM SIZES AND ZES SHALL NOT BE		C22					
	REDUCED IN ANY WAY OR HOLES FORMED OR MADE IN DEPTH OF BEAMS ARE GIVEN FIRST AND INCLUDE SLAB THICKNESS SLABS AND BEAMS ARE TO BE POURED CONCURRENTLY								
	U.N.O. AND FINISHED WITH A STEEL FLOAT. POOL PAVERS CONCRETE AND MASONRY PAVERS SURROUNDING POOLS TO BE CONSTRUCTED TO REQUIREMENTS OF AS3727.1-2016, PAVEMENTS, PART 1: RESIDENTIAL.								
)	RECOMMENDED CONCRETE SL GRADE N32, SL82 REINFORCEM SURFACE AND 40MM SIDE COVI BEARING CAPACITY TO BE 100K	AB TO BE 150MM THICK, (ENT WITH 30MM COVER 1 ER.MINIMUM SOIL ALLOW	TO THE TO						

REV	STATUS	DRAWN	CHECKED	DATE	
А	FOR CONSTRUCTION	F.N.	B.E.	15.06.23	
					Barrason's Engineers
					E: admin@barrasons.com.au T:(03) 5940 2638
					W: www.barrasons.com.au

TITLE: **GENERAL NOTES-1**

PROJECT ADDRESS: SPA STRUCTURAL DRAWINGS FISHER SPAS

C3

C4

C5

C6

C7

C8

C9

C10

JOB No: 2306132 -2 DATE: 15.06.2	202
CLIENT: TONY JONES DRAWN: F.N.	
SCALE: NTS (A3) CHECKED: B.E.	

MINIMUM COVER TO ALL REINFORCEMENT INCLUDING FITMENTS SHALL BE AS FOLLOWS UN O

C11

C12

C13

C14

C15

C16

C17

ELEMENT	FORMED AND NOT EXPOSED TO WEATHER	FORMED ON GROUND & EXPOSED TO WEATHER	NOT FORMED. CAST AGAINST GROUND
INSITU COLUMN & PEDESTALS INSITU BEAMS FOOTINGS PIERS SLABS ON GROUND SUSPENDED SLABS INSITU WALLS PRECAST WALLS UNDERPINNING	40 40 - 20 20 25 25 -	50 50 50 30 30 30 30 30 50	75 65 75 65 65 65 65 65 75

REINFORCEMENT IS SHOWN DIAGRAMMATICALLY AND NOT IN TRUE PROJECTION.

SYMBO	LS ON THE DRAWING FOR REINFORCEMENT ARE AS FOLLOWS:
Υ	GRADE 400MPa DEFORMED REINFORCING BARS TO AS1302
Ν	GRADE 500MPa DEFORMED REINFORCING BARS,
	DUCTILITY CLASS N TO AS 4671
R	GRADE 250MPa PLAIN REINFORCING BARS TO AS1302
W	HARD-DRAWN STEEL REINFORCING WIRE, GRADE 500
	DUCTILITY CLASS L TO AS 4671
ТМ	HARD-DRAWN STEEL TRENCH MESH. GRADE 500

DUCTILITY CLASS L TO AS 4671 RECTANGULAR RIB MESH GRADE 500 RL DUCTILITY CLASS L TO AS 4671

SL SQUARE RIB MESH GRADE 500 DUCTILITY CLASS L TO AS 4671

ALL REINFORCEMENT AND INSERTS SHALL BE SUPPORTED AND HELD IN THE DESIGN LOCATION BY APPROVED BAR CHAIRS, SPACERS OR TIES, BAR CHAIRS SHALL BE PLACED AT MINIMUM 1000 CENTRES IN TWO DIRECTIONS U.N.O.

WELDING AND THREADING OF REINFORCEMENT IS NOT PERMITTED WITHOUT THE APPROVAL OF THE ENGINEER. REINFORCEMENT SHALL BE EVENLY DISTRIBUTED OVER THE WIDTHS SHOWN U.N.O.

PROVIDE 2-N12 x 1200 BARS DIAGONALLY ACROSS RE-ENTRANT CORNERS OF SLABS, TIED UNDER THE TOP FABRIC, U.N.O.

AT SLAB EDGES INCLUDING CONSTRUCTION AND OTHER JOINTS. AT LEAST ONE REINFORCING BAR OR FABRIC WIRE SHALL BE LOCATED PARALLEL TO AND WITHIN 75mm OF THE SLAB EDGE.

CONSTRUCTION JOINTS SHALL BE PROPERLY FORMED AND USED ONLY WHERE APPROVED OR PERMITTED BY THE ENGINEER

SAWN JOINTS SHALL BE MADE AT A TIME APPROPRIATE TO THE CONCRETE MIX AND CLIMATIC CONDITIONS, GENERALLY BETWEEN 10 AND 20 HOURS OF PLACING THE CONCRETE

STRIPPING OF FORMS AND REMOVAL OF FORMWORK SHALL TAKE PLACE IN ACCORDANCE WITH A PROCEDURE AGREED TO BY THE ENGINEER

CONCRETE MUST BE SEPARATED FROM SUPPORTING MASONRY WORK BY TWO LAYERS OF A SUITABLE DE-BONDING MEMBRANE.

SUSPENDED SLABS SHALL BE GIVEN AN UPWARD MID-SPAN CAMBER OF 3mm PER 1000mm U.N.O. BEAMS SHALL BE AS SHOWN ON DRAWINGS.

SPLICES IN REINFORCEMENT SHALL BE MADE IN THE POSITIONS SHOWN ON THE DRAWINGS OR AS OTHERWISE APPROVED BY THE ENGINEER

HOLDING-DOWN BOLTS SHALL BE SUPPLIED TO THE CONCRETOR FOR CASTING INTO THE CONCRETE AND SHALL BE INSTALLED IN ACCORDANCE WITH THE STEEL HOLDING-DOWN BOLT PLAN.

023	DWG No:	S001	FOR CONSTRUCTION
	REVISION:	REV A	CONSTRUCTION

STRUCTURAL STEELWORK:

- S1 ALL WORK AND MATERIALS SHALL BE IN ACCORDANCE WITH AS 4100.
- S2 ALL STEEL SHALL BE NEW AND FREE FROM WELDS AND BLEMISHES UNLESS APPROVED BY THE ENGINEER.
- S3 FABRICATION AND ERECTION SHALL BE IN ACCORDANCE WITH AS 4100 AND SAA/SNZ HB62.
- S4 HOT-ROLLED AND WELDED PRODUCTS SHALL BE BHP-300PLUS AND PLATE SHALL BE GRADE 250 U.N.O.
- S5 ALL WELDING SHALL BE IN ACCORDANCE WITH AS 1554.
- S6 WELD TYPES ARE DESIGNATED AS FOLLOWS
 CFW CONTINUOUS FILLET WELD
 FPBW FULL PENETRATION BUTT WELD
 PPBW PARTIAL PENETRATION BUTT WELD
 S7 ALL WELDS SHALL BE 6mm CONTINUOUS FILLET,
- CATEGORY GP, USING E41XX/W40X CONSUMABLES U.N.O. S8 WELDING SHALL BE PERFORMED BY AN EXPERIENCED
- OPERATOR IN ACCORDANCE WITH AS 1554 INSPECTED & CERTIFIED BY QUALIFIED PERSONNEL IN ACCORDANCE WITH AS2214
- S9 ALL HIGH-STRENGTH STRUCTURAL BOLTS SHALL BE M20 GRADE 8.8/S U.N.O. IN ACCORDANCE WITH AS 1252
- S10 HOLDING-DOWN BOLTS SHALL BE M20 GRADE 4.6/S, GALVANISED U.N.O
- S11 BOLTS MUST BE OF SUFFICIENT LENGTH TO HAVE AT LEAST ONE FULL THREAD EXPOSED AFTER TIGHTENING S12 BOLTS IN OVERSIZE OR SLOTTED HOLES ARE TO HAVE
- SUITABLE LARGER SIZE WASHERS S13 CONNECTIONS NOT SPECIFICALLY DETAILED SHALL BE
- IN ACCORDANCE WITH THE APPROPRIATE CONNECTION AS DETAILED IN THE AISC STANDARDISED STRUCTURAL CONNECTIONS MANUAL.
- S14 UNLESS NOTED OTHERWISE CONNECTIONS BETWEEN 2 STRUCTURAL STEEL MEMBERS ARE TO HAVE MINIMUM 2M20 8.8/S BOLTS IN 22Ømm HOLES
- S15 BOLT TYPES AND BOLTING PROCEDURE ARE DESIGNATED AS FOLLOWS
- 4.6/S COMMERCIAL BOLTS TO AS 1111, SNUG TIGHTENED 8.8/S - HIGH STRENGTH STRUCTURAL BOLTS, NUTS AND HARDENED WASHERS TO AS 1252, SNUG TIGHTENED 8.8/TB - HIGH STRENGTH STRUCTURAL BOLTS AS ABOVE, FULLY TENSIONED TO AS 1511 IN A BEARING TYPE JOINT 8.8/TF - HIGH STRENGTH STRUCTURAL BOLTS AS ABOVE, FULLY TENSIONED TO AS 1511 IN A FRICTION TYPE JOINT
- S16 FULLY TENSIONED BOLTS ARE TO BE INITIALLY SNUG TIGHTENED, CONNECTING PLATES ADJUSTED TO FULL CONTACT, THEN TIGHTEN BOLTS TO AN ADDITIONAL HALF TURN IN ACCORDANCE WITH AS 4100 ALTERNATIVELY PROVIDE LOAD INDICATING WASHERS AND INSTALL CONNECTIONS IN ACCORDANCE WITH MANUFACTURERS RECOMMENDATIONS AND AS 4100
- S17 ALL CLEAT PLATES AND STIFFENERS SHALL BE 10mm THICK U.N.O.
- S18 THE ENDS OF ALL TUBULAR MEMBERS SHALL BE SEALED WITH A 3mm PLATE U.N.O.
- S19 TUBULAR MEMBERS TO BE GALVANISED SHALL BE ADEQUATELY VENTED.
- S20 PURLINS AND GIRTS INCLUDING LATERAL AND BUCKLING RESTRAINING MEMBERS SUCH AS BRIDGING, STRUTS AND TIE RODS SHALL BE IN ACCORDANCE WITH AS/NZS 4600, GALVANISED AND INSTALLED IN ACCORDANCE WITH THE MANUFACTURER'S RECOMMENDATIONS
- S21 BEFORE COMMENCING FABRICATION 3 COPIES OF THE SHOP DRAWINGS SHALL BE SUBMITTED TO THE ENGINEER FOR REVIEW. THIS REVIEW DOES NOT INCLUDE CHECKING OF DIMENSIONS.
- S22 CAMBER SHALL BE AS NOTED ON THE DRAWINGS. S23 STRUCTURAL STEEL TO BE CONCRETE ENCASED SHALL
- BE WRAPPED WITH F41 MESH. THE GAP BETWEEN THE STRUCTURAL STEEL AND THE MESH AND AND THE THE EXTERNAL COVER TO THE MESH SHALL BE 25mm AND 50mm RESPECTIVELY.

- S24 ALL BOLTS AND STRUCTURAL STEEL EXPOSED TO THE WEATHER SHALL BE HOT-DIP GALVANISED U.N.O. PAINT SYSTEMS TO GALVANISED STEEL TO BE AS SPECIFIED BY THE ARCHITECT
- S25 ALL STEEL LINTELS SUPPORTING MASONRY EXPOSED TO THE WEATHER SHALL BE HOT-DIP GALVANISED.
- S26 PROVIDE ALL NECESSARY CLEATS AND HOLES REQUIRED TO FIX TIMBER AND OTHER MATERIALS AND FINISHES TO THE STEELWORK.
- S27 LINTELS SHALL NOT BE PROPPED DURING LOAD APPLICATION U.N.O.
- S28 THE CONTRACTOR SHALL PROVIDE AND LEAVE IN PLACE UNTIL PERMANENT BRACING ELEMENTS ARE CONSTRUCTED, SUCH TEMPORARY BRACING AS IS NECESSARY TO ADEQUATELY STABILIZE THE STRUCTURE DURING ERECTION.
- S29 PROVIDE 150mm MINIMUM END BEARING WITH 20mm NOM. LEVELLING GROUT U.N.O. TO STEELWORK SEATED ON MASONRY. CHARACTERISTIC COMPRESSIVE STRENGTH OF GROUT IS 30MPa
- S30 PROTECTIVE COATINGS TO INTERNAL STEELWORK (U.N.O.): PREPARATION: CLASS 2A ABRASIVE BLAST COATING:

FIRST COAT	INORGANIC ZINC SILICATE
	75 DRY FILM THICKNESS
SECOND COAT	ACRYLIC PAINT
	50 DRY FILM THICKNESS
THIRD COAT	ACRYLIC PAINT
	50 DRY FILM THICKNESS

CONCRETE ENCASED AND FIRE-SPRAYED MEMBERS, AND FRICTION-GRIP BOLTED CONNECTIONS MUST NOT BE PAINTED. U.N.O.

- S31 COATINGS DAMAGED DURING TRANSPORT AND ERECTION OR BY WELDING SHALL BE MADE GOOD AFTER BEING WIRE-BRUSHED CLEAN, AND RECOATED AS ABOVE.
- S32 REFER TO ARCHITECTURAL DRAWINGS FOR ALL ADDITIONAL PLATES, ANGLES ETC. AS REQUIRED FOR FIXINGS TO INTERNAL PARTITIONS, BLOCKING, WINDOW FRAMES, ARCHITECTURAL FEATURES ETC
- S33 PROVIDE ALL NECESSARY TRIMMING ANGLES AND FIXINGS TO SUPPORT CLADDING AND FLASHINGS AT ROOF OR WALL INTERSECTIONS
- S34 PROVIDE ALL NECESSARY SUBFRAMES AND TRIMMERS FOR MECHANICAL AND ELECTRICAL EQUIPMENT AND ARCHITECTURAL FEATURES
- S35 SUPPORT ROOF BRACING FROM EVERY SECOND PURLIN WITH HOOK BOLTS

SPA MANUFACTURE :

CONSTRUCTION SEQUENCE :

- STEP 1. VACUUM FORM USING 4.75, ARISTECH ACRYLIC SHEET
- STEP 2. FIRST COATING 1.5MM 2MM USING APPROX. 40:60 RATIO (GLASS TO RESIN) FIBERGLASS PRAY UP ROVING : 110P VINYL ESTER RESIN
- CATALYST M50 (1.8% 2%)
- STEP 3. OVER CURE AT 35-40 DEGREES CELSIUS STEP 4. SECOND COATING 4MM - 8MM USING APPROX. 40:60
 - RATIO (GLASS TO RESIN)
 FIBERGLASS PRAY UP ROVING : 290P POLYESTER RESIN CATALYST 388 (1.8% - 2%)
 CALCIUM CARBONATE FILLER ON SECOND LAYER


NOTES :

SWIMMING POOL AND SPA SAFETY TO FOLLOW THE GUIDELINES OF PN-05-2018 PUBLISHED BY VBA.

BARRIERS AND LOCATION OF BARRIERS TO BE DESIGNED TO REQUIREMENTS OF AS 1926.1-2012 AND AS 1926.2-2007, SWIMMING POOL SAFETY - SAFETY BARRIERS FOR SWIMMING POOLS.


DESIGN AND INSTALL POOLS AND SPAS MANUFACTURED FROM FIBRE-REINFORCED PLASTIC MATERIALS, WITH VOLUMES EXCEEDING 7500 AND DEPTHS GREATER THAN 750MM, TO REQUIREMENTS OF AS/NZS 1838:1994, SWIMMING POOLS - PREMOULDED FIBRE-REINFORCED DESIGN AND FABRICATION.

RE	V STATUS		CHECKED DATE									
A	FOR CONSTRUCTION	F.N.	B.E. 15.06.2	Barrason's Engineers E: admin@barrasons.com.au T:(03) 5940 2638	TITLE:	PROJECT ADDRESS:	JOB No: 2306132 -2	DATE:	15.06.2023		0000	FOD
-					GENERAL NOTES-2		CLIENT: TONY JONES	DRAWN:	F.N.	DWG No:	S002	FOR CONSTRUCTION
				W: www.barrasons.com.au		FISHER SPAS	SCALE: NTS (A3)	CHECKED:	B.E.	REVISION:	REV A	
									-			

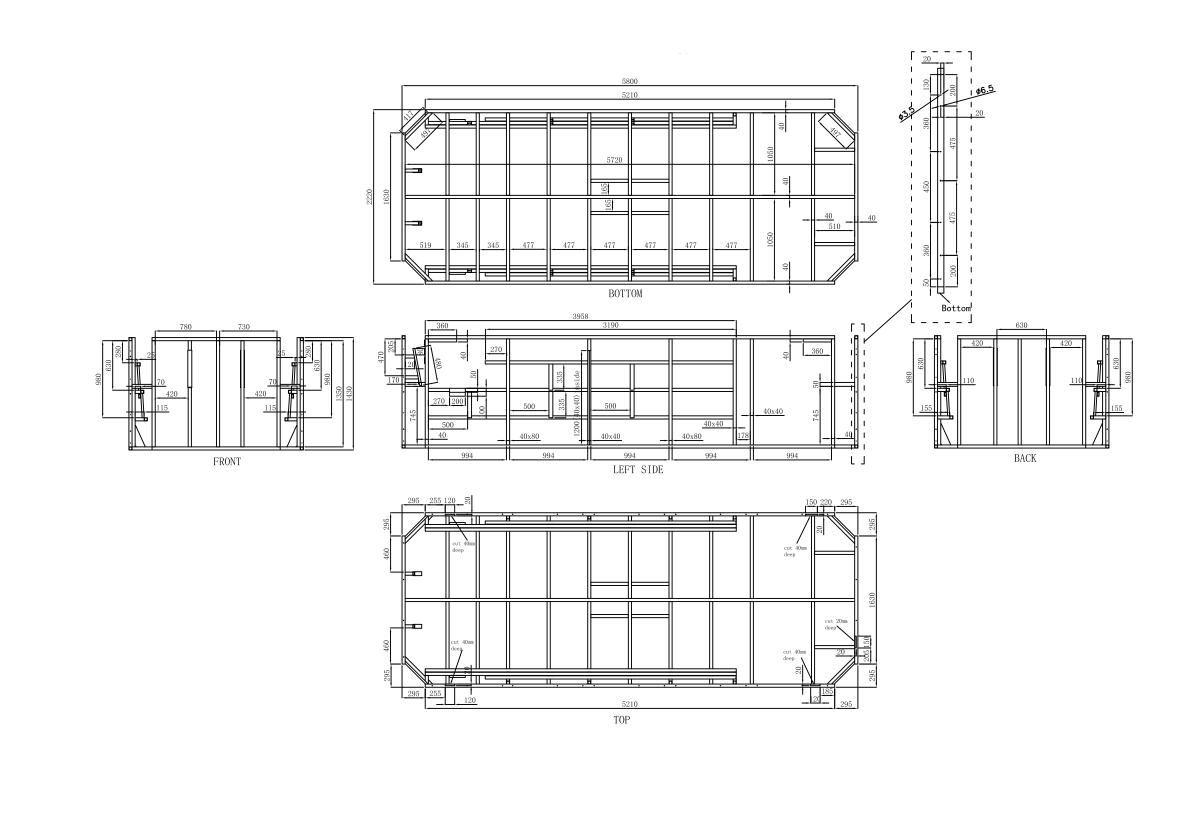

RE\	STATUS	DRAWN	CHECKED	DATE							
A	FOR CONSTRUCTION	F.N.	B.E.	15.06.23		Barrason's Engineers	TITLE:	PROJECT ADDRESS:	JOB No: 2306132 -2	DATE:	15.06.202
					(BE	E: admin@barrasons.com.au T:(03) 5940 2638	SPA FRAMING PLAN	SPA STRUCTURAL DRAWINGS	CLIENT: TONY JONES	DRAWN:	F.N.
						W: www.barrasons.com.au		FISHER SPAS	SCALE: 1:100 (A3)	CHECKED:	B.E.
	1		1	1							

23		C101	FOR
	DWG No:	5101	
	REVISION:	REV A	CONSTRUCTION

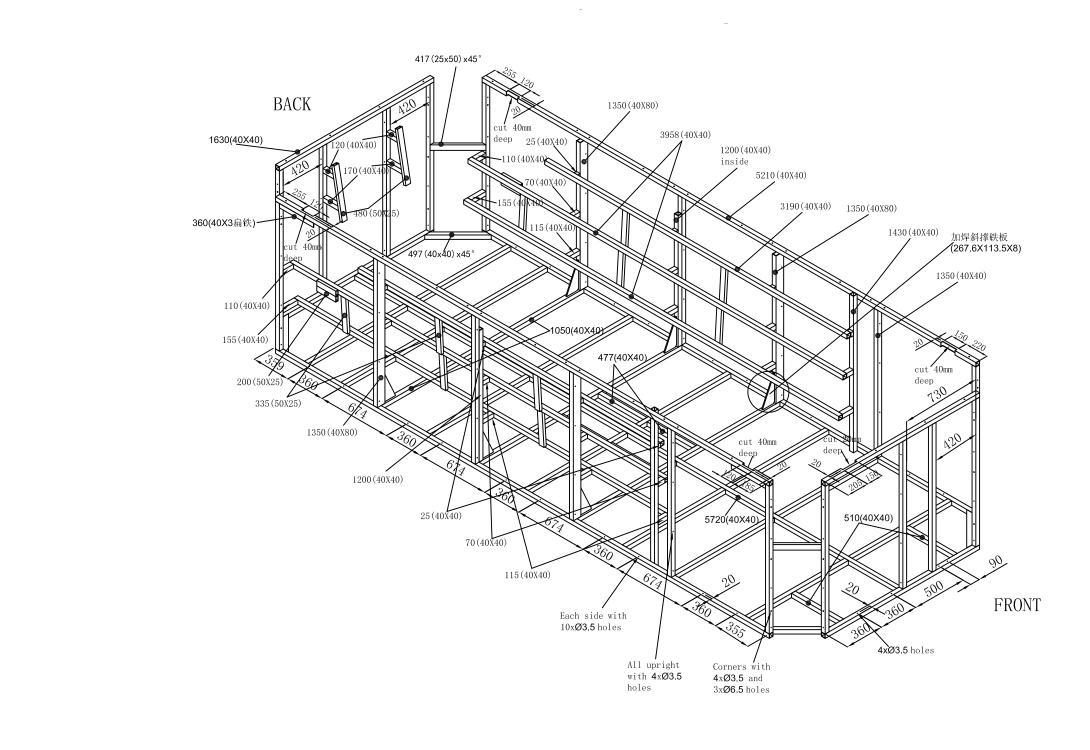

RE	EV	STATUS	DRAWN	CHECKED	DATE							
-	۹ I	FOR CONSTRUCTION	F.N.	B.E.	15.06.23		TITLE:	PROJECT ADDRESS:	JOB No: 2306132 -2	DATE:	15.06.2023	
-	_					E: a	Barrason's Engineers E: admin@barrasons.com.au T:(03) 5940 2638	SPA PERSPECTIVE SPA STRUCTURAL DF FISHER SPAS	SPA STRUCTURAL DRAWINGS	CLIENT: TONY JONES	DRAWN:	F.N.
							www.barrasons.com.au		FISHER SPAS	SCALE: 1:100 (A3)	CHECKED:	B.E.

23	DWG No:	S102	
	REVISION:	REV A	

FOR CONSTRUCTION



Available exclusively at Spa WORLD

FSTP270723