
Hydrozone™

Technical Information Pack



Hydrozone™

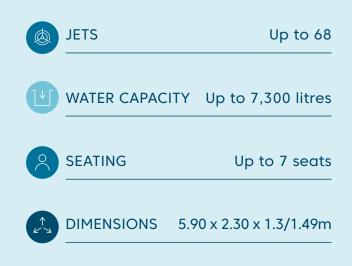



FEATURES

Build

- Step down access
- Superior USA made Aristech[™] acrylic
- Thermobond[™] 4-layer shell construction
- 9 shell/cabinet colour combinations
- Galvanised steel frame construction
- Duraflex[™] 'no kink' PVC plumbing
- Aromatherapy system
- Thermoclad[™] maintenance-free cabinet

Water care

- Purezone™ micro filtration
- Purezone[™] Ozone water clarifier

Lighting

• Hydroglow™ underwater LED floodlight

Control

- SpaNet[™] premium control systems
- Spa health indicator

Hydrotherapy

- Individual seat pressure controls
- Neck therapy collar
- Hydrotherapy lounger

Optional Upgrades Included in Avanté

- Purezone AOS™ Automatic Water Sterilizer
- ThermoLock™ Dual layer insulation
- Hydroglow[™] programmable lighting
- Hydroflow™ stainless steel bearing-less jets
- Hydroglow™ LED backlit water cascade
- Hydroglow[™] jet & topside control lighting
- Hydroglow™ perimeter & cabinet lighting
- Hydroglow[™] backlit drink holders
- Hydroglow[™] backlit laminar jets

Optional Extras

- SmartLINK[™] Wifi connectivity
- Vortex™ Audio WiFi Kit
- SpaNet™ Hybrid heat pump

WARRANTIES

Frame	Lifetime
Shell structure	10 yrs
Acrylic surface	5 yrs
Jets, plumbing & heater	5 yrs
Pumps & equipment	2 yrs

* Conditions apply. Specifications may change without notice. Pictures may show options not available on all models.



Hydrozone[™] Height comparison

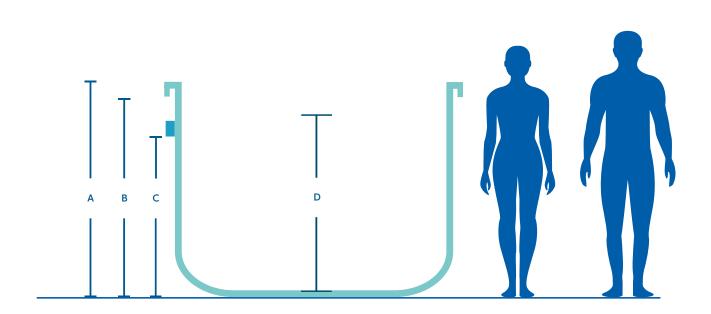


Illustration shows Hydrozone XD™ 1.5m swim spa model

		Hydrozone™	Hydrozone XD™
	Model dimensions	5.91(L) x 2.30(W)	5.90(L) x 2.30(W)m
Α	Total height +-20mm	1.3m	1.49m
В	Product height under lip +-20mm	1,205mm	1,395mm
С	Height to bottom of health light +-25mm	980mm	1,115mm
D	Water depth from floor to recommended fill level	1,080mm	1,240mm




Hydrozone™

Jet specifications

Dimensions: 5.91 x 2.30 x 1.3m

The spa jet configuration is the same on all $\mathsf{Hydrozone}^*$ swim spa models.

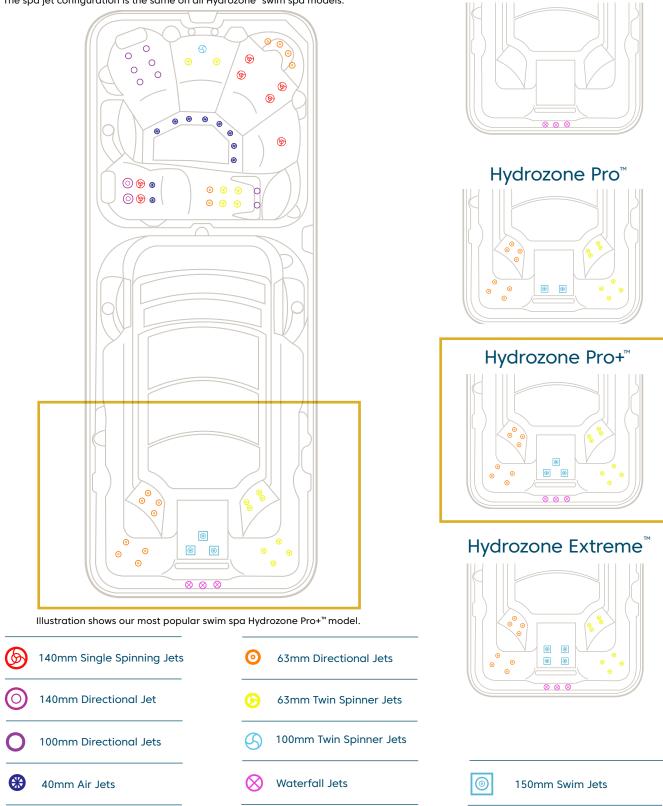

* Conditions apply. Specifications may change without notice. Pictures may show options not available on all models.




Hydrozone Plunge[™]

Hydrozone XD™

Jet specifications

Dimensions: 5.90 x 2.30 x 1.49m

The spa jet configuration is the same on all $\mathsf{Hydrozone}^*$ swim spa models.

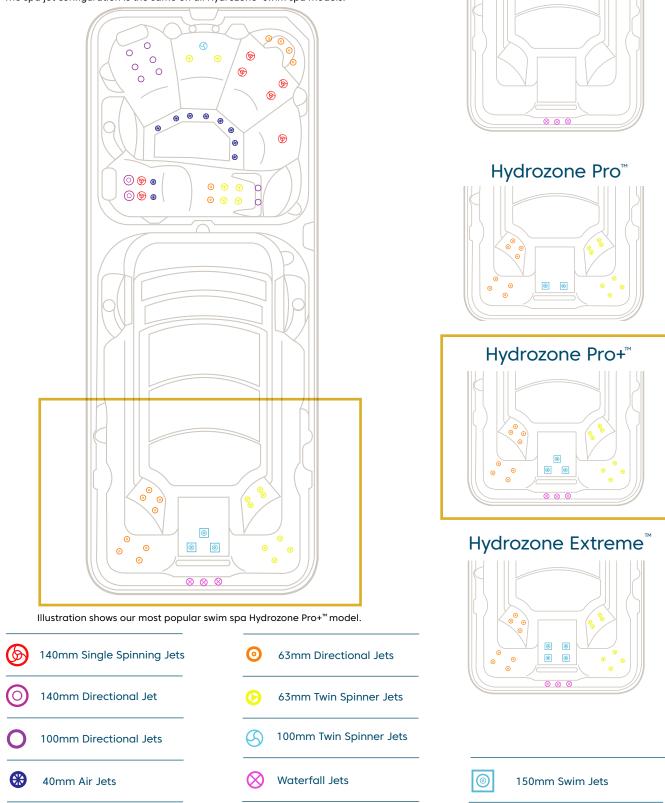

* Conditions apply. Specifications may change without notice. Pictures may show options not available on all models.



Hydrozone Plunge[™]

Hydrozone™

Specifications table

	Plunge™	Pro™	Pro Plus™	Extreme™	
Water capacity					
Hydrozone™ 1.3m	6,684L	7,300L	6,684L	7,300L	
Hydrozone XD™ 1.5m	9,720L	9,720L	9,720L	9,720L	
Dry weight (Note: The option	al ClearLift™ Cover add	s 200Kgs to all weights)			
Hydrozone™ 1.3m	1,380kg	1,431kg	1,480kg	1,530kg	
Hydrozone XD™ 1.5m	1,450kg	1,500kg	1,531kg	1,580kg	
Filled weight (incl cover) (No	ote: The optional ClearL	ift™ Cover adds 200Kgs	to all weights)		
Hydrozone™ 1.3m	8,122kg	8,173kg	8,222kg	8,272kg	
Hydrozone XD™ 1.5m	8,808kg	8,858kg	8,889kg	8,938kg	
Lift weight** (Note: The option	al ClearLift™ Cover add	s 200Kgs to all weights)			
Hydrozone™ 1.3m	1,900kg**	1,900kg**	1,900kg**	1,900kg**	
Hydrozone XD™ 1.5m	2,000kg**	2,000kg**	2,000kg**	2,000kg**	
Intuitive spa controller	SV2 + SV3	SV2 + SV3	SV2 + SV3	SV2 + SV4	
Power cable length***	SV2 - 5m cable approx. SV3 - Hardwired by a licensed electrician	SV2 - 5m cable approx. SV3 - Hardwired by a licensed electrician	SV2 - 5m cable approx. SV3 - Hardwired by a licensed electrician	SV2 - 5m cable approx. SV4 - Hardwired by a licensed electrician	
Programmable circulation pump	2	2	2	2	
Jet pumps	1 + 1	2 + 1	3 + 1	4 + 1	
Variable speed air blower	1	1	1	1	
Variable output heater	3kW + 5.25kW	3kW + 5.25kW	3kW + 5.25kW	3kW + 5.25kW	
Recommended electrical supply	15 + 32 amps	15 + 32 amps	15 + 32 amps	15 + 40 amps	


** The specified lift weights in the table above include the spa's dry weight, packaging, and hard cover. These are approximate weights and are intended as a guide only. All weights must be checked by the crane operator prior to the lift. (Cranes have the ability to check the weight)


*** The cable length is measured from the spa control box to the plug. For instance, if you prefer to exit the cable from the rear of a 2m spa (on the side opposite the control box), the length of the cable outside the spa will be only 3m (subtracting the 2m from the control box to the rear of the spa from the total cable length of 5m).

* Conditions apply. Specifications may change without notice. Pictures may show options not available on all models.



Hydrozone[™] Equipment location

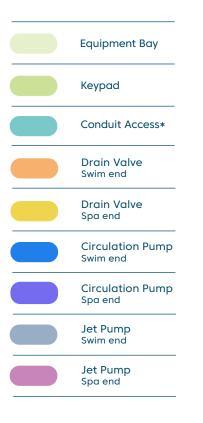

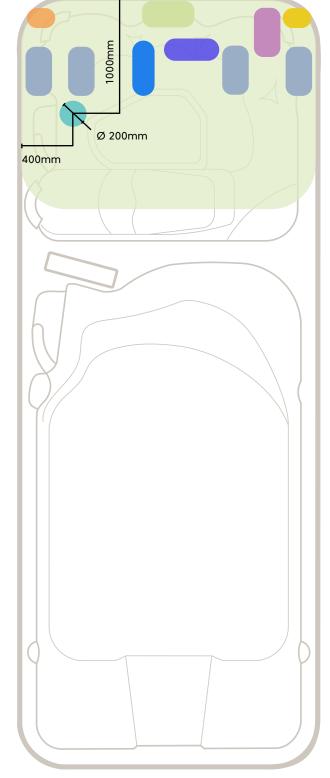


* Conduit should not stick above the concrete slab more than 100mm.

Note: This model has a rigid base, and if you choose to bring the piping conduit in from the bottom through the base, you will need to cut a hole into the base on-site before installation. The factory does not provide this hole. Please see the diagram above to find the location where you can drill the hole.

Illustration shows Vortex Hydrozone Extreme™ 1.3m swim spa model




Hydrozone[™] Standard Spa Cover

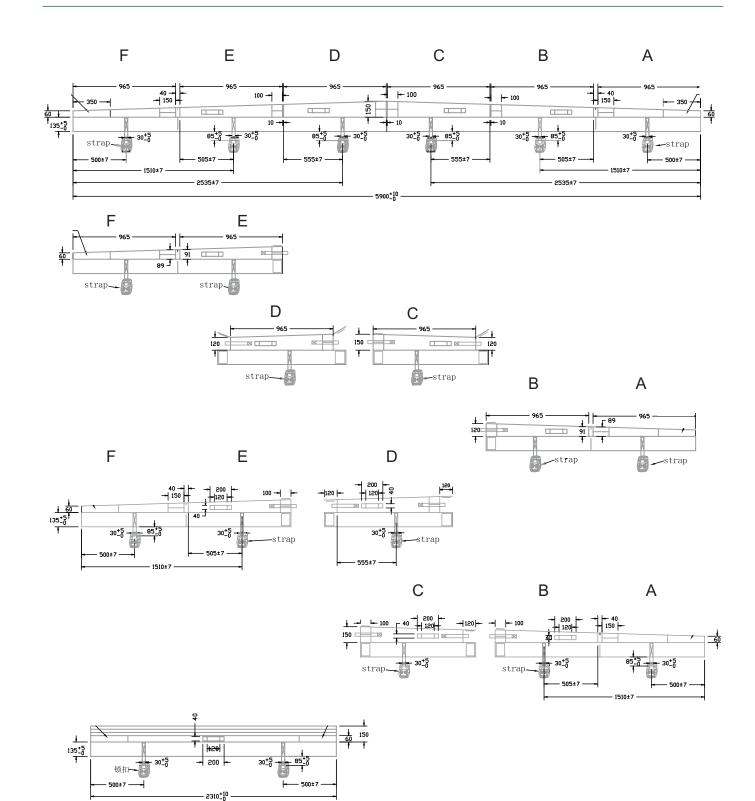




Hydrozone[™] Optional ClearLift[™] cover

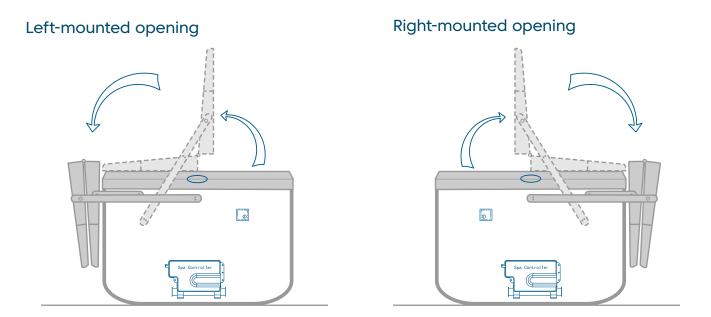

If the ClearLift[™] control panel is positioned on the right side of the swim spa, and the ClearLift[™] cover folds to the left, it is considered a Left-Mounted ClearLift[™].

Conversely, if the ClearLift[™] control panel is located on the left side of the swim spa, and the ClearLift[™] cover folds to the right, it is referred to as a **Right-Mounted ClearLift**[™]

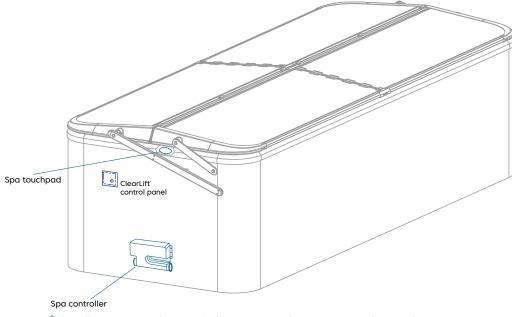


*The illustration shows **Right-mounted** opening, side angle view.


Note: The ClearLift[™] control panel is installed at the same end as the swim spa controller keypad.



Hydrozone[™] Optional ClearLift[™] cover opening allowance

Left mount, side view shown in Vortex™ swim spas 1,300mm height.

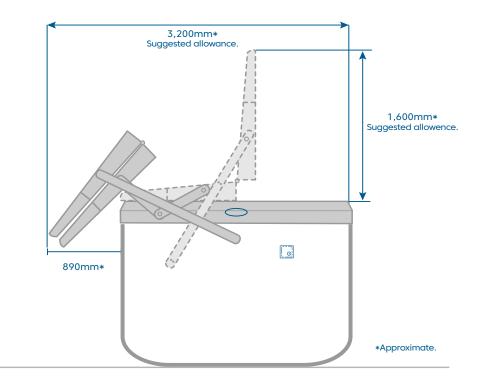


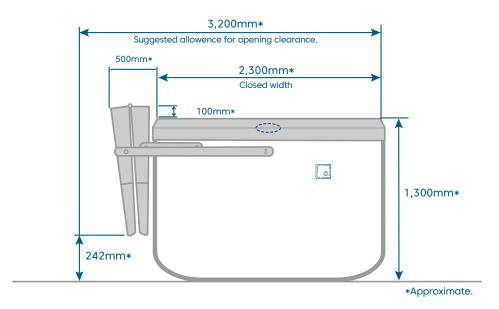




Hydrozone XD[™] Optional ClearLift[™] cover opening allowance

Left mount, side view shown in Vortex™ swim spas 1,500mm height.

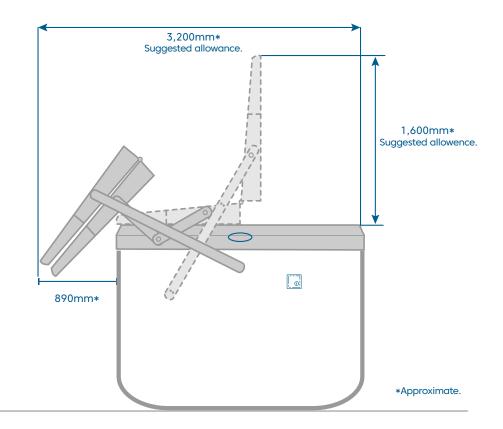

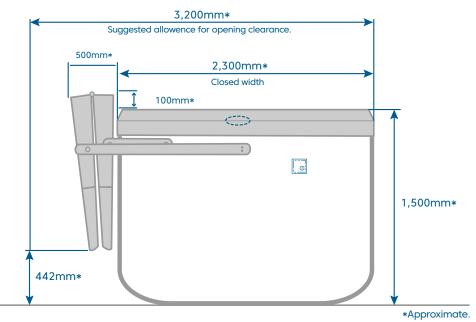



Aquagym[™] Planning details

Please visit the Spa World website for planning information including:

Property access

Electrical information

Service access

Foundations, including generic slab

Pit and deck installation

Optional heat pump installation

Use your Smartphone to scan the QR code for your country:

Australia spaworld.com.au



Click here to find out more

New Zealand spaworld.co.nz



Click here to find out more



Vortex Spas[™] Limited Warranty

Vortex Leisure Pty Ltd owns the Vortex Spas" brand

Lifetime Warranty on Permaframe[®] Frames

Vortex Leisure Pty Ltd warrants the structural integrity of the spa frame against defects in workmanship and materials for the lifetime of the spa subject to the limitations, conditions and exclusions expressed in this warranty.

10-year non pro rata structural warranty

Vortex Leisure Pty Ltd warrants the structure of the spa shell against defects in workmanship and materials leading to water loss from the spa for a period of 10 years from date of manufacture subject to the limitations and conditions expressed in this warranty.

5-year acrylic warranty

Vortex Leisure Pty Ltd warrants against the loss of water through the acrylic surface of the spa shell for a period of 5 years from date of manufacture, subject to limitations and conditions in this warranty.

5-year jet warranty

Vortex Leisure Pty Ltd warrants the removable spa jets to be free of manufacturing defects for a period of 5 years from date of manufacture. This warranty excludes damage by grit, sand and improper water chemistry causing corrosion of the part and is limited to supply of replacement parts after the faulty part has been returned to Vortex Leisure Pty Ltd for warranty inspection. Leaking from jets is covered by the plumbing warranty. Laminar jets have a 1 year parts only warranty.

5-year heater warranty

Vortex Leisure Pty Ltd warrants the heater element against defects in materials and workmanship for a period of 5 years from date of manufacture. After 1 year this warranty is limited to the supply of replacement parts and excludes labour and freight costs. This warranty does not cover damage to heaters caused by incorrect water balance resulting in the heater being subjected to abrasive/acid water.

5-year plumbing warranty

Vortex Leisure Pty Ltd warrants the plumbing piping and plumbing joints against defects in materials and workmanship causing leaking for a period of 5 years from date of manufacture. After 1 year this warranty is limited to the supply of replacement parts and excludes all labor and freight costs.

2-year pump warranty

Vortex Leisure Pty Ltd warrants the water pumps against defects in materials and workmanship for a period of 2 years from date of manufacture. After 1 year this warranty is limited to the supply of replacement parts and excludes all labour and freight costs. Damage to the pump motor caused by incorrect chemical balance will not be covered under this warranty. Vortex Leisure Pty Ltd reserves the right to request that the pump be returned for assessment before it is replaced under this warranty.

2-year electronic components warranty

Vortex Leisure Pty Ltd warrants electronic control systems against defects in materials and workmanship for a period of 2 years from date of manufacture. After 1 year the warranty is limited to the supply of replacement parts after the product has been assessed by either Vortex Leisure Pty Ltd or the relevant control system manufacturer.

1-year air blower warranty

Vortex Leisure Pty Ltd warrants the air blower against defects in materials and workmanship for a period of 1 year. This warranty will become void if the blower damage is caused by overfilling.

1-year thermoclad cabinet warranty

Vortex Leisure Pty Ltd warrants the thermoclad spa cabinet against defects in materials and workmanship for a period of 1 year from date of manufacture. This warranty specifically covers the structural integrity of the cabinet. The thermoclad cabinet finish is warranted to be free from defects in materials and workmanship at the time of initial delivery. Fading and weathering of the surface will occur naturally over time, and are not considered defects.

1-year Wifi, audio system, ozone, UV, LED light(s) warranty

Vortex Leisure Pty Ltd warrants the factory installed Wifi, audio system, UV sanitiser, Ozone sanitiser and LED Light(s) assemblies, to be free from defects in materials and workmanship for 1 year. The UV globe is a parts only warranty, if it fails within the 1 year period, a replacement globe will be sent out free of charge to be installed by the customer.

1-year external heat pump warranty

Vortex Leisure Pty Ltd warrants the External Heat Pump to be free from defects in materials and workmanship for 1 year. Installation is to be carried out by a qualified contractor. Failure to do so will immedately VOID this warranty. Vortex Leisure Pty Ltd reserves the right to request the return of the heat pump for assessment before it is replaced or repaired.

1-year spa hardcover warranty

Your Spa Cover is warranted for a period of 1 Year from the date of delivery. This warranty applies only to the structural integrity of the cover and the vinyl. Damage caused to stitching, straps or locks due to improper use of the cover will not be covered under warranty. Disposal of any cover replaced under warranty will be the owners responsibility.

2-year IKON[®] Deck warranty

Vortex Leisure Pty Ltd warrants the IKON[®] Deck against defects in materials and workmanship for a period of 2 year from date of manufacture. The Deck is warranted to be free from defects in materials and workmanship at the time of initial delivery. Fading and weathering of the surface will occur naturally over time, and are not considered defects.

ClearLift" Standard Warranty

The ClearLift" is an upgrade available on select Vortex" Swim Spa models. If you have purchased the ClearLift" upgrade the below supersedes the standard 1-year spa hardcover warranty. Your ClearLift" components are warranted from the date of delivery for the following terms.

ClearLift[®] Electrical components:

SpaNet[®] cover controller, transformer and actuators, are covered for 1-year parts and labour and a parts only for the second year. **ClearLift[®] Cover foam:**

One year parts and labour and parts only for the second year. ClearLift[®] Cover frame and mechanical components:

One year parts and labour and parts only for the second year. Damage caused to stitching, straps or locks due to improper use of the cover will not be covered under warranty. Disposal of any cover replaced under warranty will be the owners responsibility.

Warranty coverage

Warranty coverage begins at the delivery date. Vortex Leisure Pty Ltd only extends this warranty to the original purchaser and only if the spa has been purchased through an authorized Vortex Leisure Pty Ltd reseller. Written notice of the defect and proof of purchase must be provided to Vortex Leisure Pty Ltd or it's nominated representative within 14 days of the defect occurring. If the spa is required to be returned to Vortex Leisure Pty Ltd for rectification all freight costs shall be pre paid by the customer. Repair or replacement of any defective product is at the sole discretion of Vortex Leisure Pty Ltd. To action warranty service contact the authorized Vortex Leisure Pty Ltd reseller you purchased from. If you are unable to obtain satisfactory service from your reseller, written notification must be provided to Vortex Leisure Pty Ltd within 14 days of the defect occurring. Vortex Leisure Pty Ltd will pay the travel costs of the service agent for the first 50km from their base. Any further travel charges shall be the responsibility of the spa owner.

Electrical connection

All electrical connections must be carried out by a qualified electrical contractor. Failure to do so will immediately VOID this warranty. The spa must be connected to a dedicated MAINS electrical supply circuit protected by a compliant earth leakage circuit breaker safety switch. Vortex Leisure Pty Ltd reserves the right to ask for proof that the spa has been installed by a qualified electrician.

You must check and tighten all barrel unions regularly. Failure to do so may affect your warranty. See your user manual for further information.



Vortex Spas[™] Limited Warranty

Vortex Leisure Pty Ltd owns the Vortex Spas" brand

Warranty exclusions

- 1. Damage resulting from improper water maintenance.
- 2. Damage from operating the spa above 45°C.
- 3. Damage caused by clogged filters
- 4. Damage caused to the spa by improper use of spa cover and excessive exposure to sunlight.
- 5. Acts of God.
- 6. Damage caused by not installing spa on sufficient hard level surface.
- Damage caused by incorrect electrical installation, brownouts, voltage spikes or operating spa out of +/- 10% of voltage range.
- 8. Warranty is not extended to filter cartridges, head rests, pump seals or drain hoses.
- 9. Commercial use reduces all warranties to maximum 6 months.
- 10. Damage caused by relocation of the spa from its original installed location.
- 11. Damage by termites, borer or other pests.
- 12. Damage caused by flooding.
- 13. Damage caused by third party carriers.
- 14. Damage or corrosion.
- 15. Damage caused by the operation of ClearLift" Cover Lifter during high wind.
- Damage caused by the operation of ClearLift[®] Cover Lifter due to excessive load such as heavy snow.
- 17. Damage caused by the operation of ClearLift" Cover Lifter due to closing it on a foreign object.

Limitations

This warranty is the only warranty offered by Vortex Leisure Pty Ltd and excludes any other implied or oral undertakings. Except as described above, this warranty does not cover defects or damage due to normal wear and tear, improper installation, alteration without Vortex Leisure Pty Ltd's prior written consent, accident, acts of God, misuse, abuse, commercial or industrial use, use of an accessory not approved by Vortex Leisure Pty Ltd, failure to follow Vortex Spas[™] Pre-Delivery Instructions or Owner's Manual, or repairs made or attempted by anyone other than an authorized representative of Vortex Leisure Pty Ltd. Vortex Leisure Pty Ltd or its agents will not be liable for any incidental or consequential loss or injury. Vortex Leisure Pty Ltd will not be liable for costs associated with but not limited to building alterations, removal costs, delivery costs or labour costs associated with the replacement of a spa.

You must check and tighten all barrel unions regularly. Failure to do so may affect your warranty. See your user manual for further information.





Vortex Hydrozone[™] Plumbing Approval



Building Act 1993 Section 238(1)(a) Building Regulations 2018 Regulation 126

CERTIFICATE OF COMPLIANCE FOR PROPOSED BUILDING WORK

This certificate is issued to:

ТВА

This certificate is issued in relation to the proposed building work at:

Non-site-specific design for the VORTEX HYDROZONE EXTREME

Nature of proposed building work

Construction of spa plumbing

Building classification as per NCC 2019 Volume 2

N/A

Prescribed class of building work for which this certificate is issued:

Design or part of the design of building work relating to this water recirculation matter

Documents setting out the design that is certified by this certificate

Document no.	Document date	Type of document	No. of pages	Prepared by
2110188 VORTEX HYDROZONE EXTREME	20/10/2021	Drawings	1	Barrason's Engineers
30P-14-0137-TRP-353298-0- Outlet Cover CMP 25201	29/08/2014	Performance Test	4	VIPAC Plumbing Products Laboratory

The design certified by this certificate complies with the following provisions of Building Act 1993, Building Regulations 2018 or National Construction Code

Act, Regulation or NCC	Section, Regulation, Part, Performance Requirement or other provision
NCC 2019 Volume 2	AS 1926.3 – 2010 Swimming Pool Safety Part 3: Water recirculation systems

I prepared the design, or part of the design, set out in the documents listed above.

I certify that the design set out in the documents listed above complies with the provisions set out above.

I believe that I hold the required skills, experience and knowledge to issue this certificate and can

BARRASON'S ENGINEERS

Structural and Civil Consultants



demonstrate this if requested to do so.


Engineer: Name: Andrew Barraclough email: admin@barrasons.com.au **Building Practitioner number:**

Signed:



Registrations: FIEAUST, CPEng, NER, RBP Qualifications: BEng MEng PhD PE0000600 **RPEQ 22822**

Date of issue of certificate: 28/10/2021

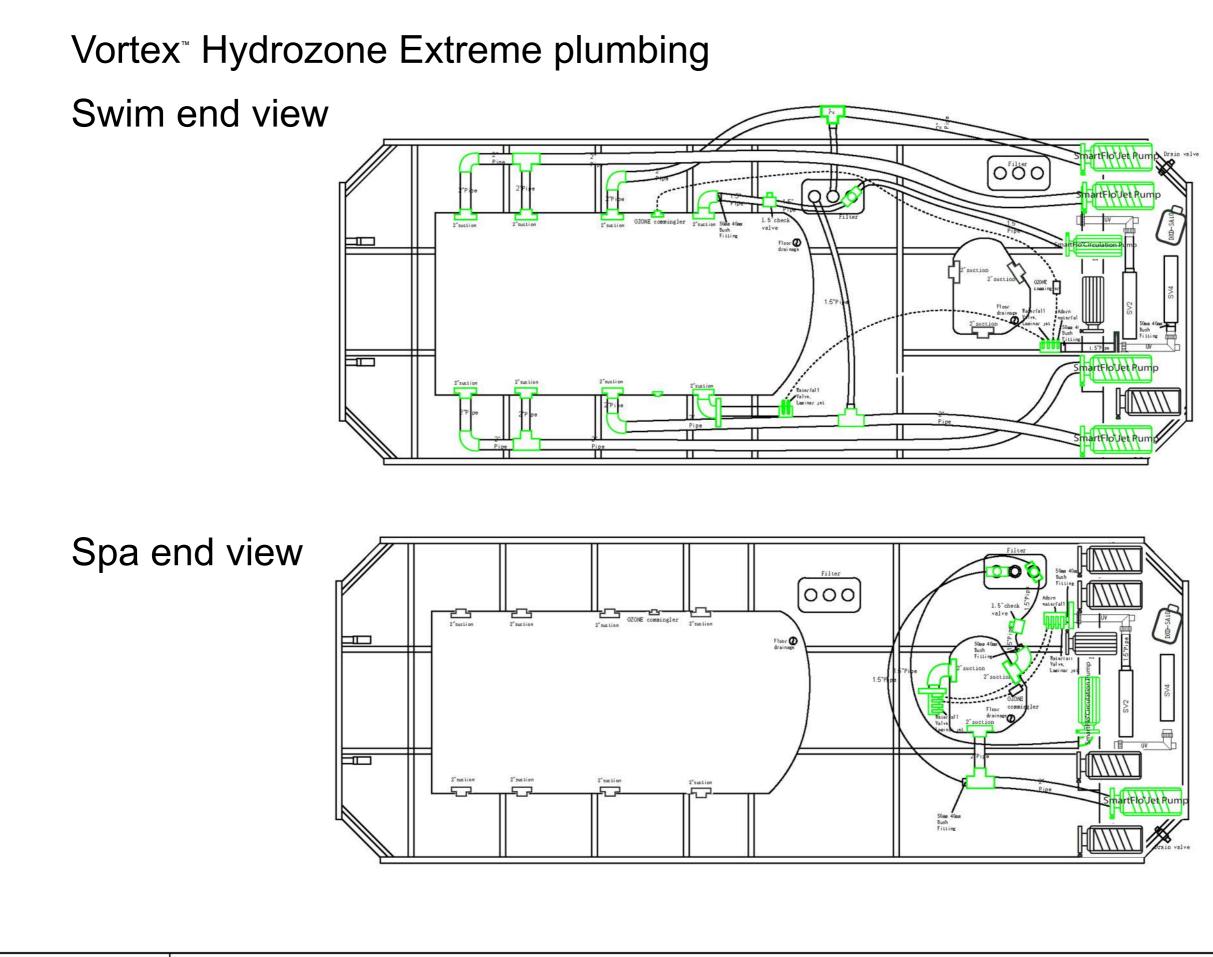

6	В
R	E
Y	v

TITLE

VORTEX HYDROZONE EXTREME PLUMBING DRAWINGS

FUR	DRAWING NO.	CLIENT: SPA WORLD
CONSTRUCTION	S100	PROJECT: 2110188
	0.00	SCALE N/A

	RE VISION	AMENDED DESCRIPTION	DRAWN BY	DATE
	A	FOR CONSTRUCTION	0.E.	20.10.2021
S104			-	9 - 2 1 - 1
				9 - P
			-	0 0



Building Act 1993 Section 238(1)(a) Building Regulations 2018 Regulation 126

CERTIFICATE OF COMPLIANCE FOR PROPOSED BUILDING WORK

This certificate is issued to:

TBA

This certificate is issued in relation to the proposed building work at:

Hydrozone Spa

Nature of proposed building work

Construction of spa plumbing

Building classification as per NCC 2019 Volume 2

N/A

Prescribed class of building work for which this certificate is issued:

Design or part of the design of building work relating to this water recirculation matter

Documents setting out the design that is certified by this certificate

Document no.	Document date	Type of document	No. of pages	Prepared by
2010282 Revision B	18/11/20	Drawings	1	Barrason's Engineers
30P-14-0137-TRP- 353298-0-Outlet Cover CMP 25201	29/8/14	Performance Test	4	VIPAC Plumbing Products Laboratory

The design certified by this certificate complies with the following provisions of Building Act 1993, Building Regulations 2018 or National Construction Code

Act, Regulation or NCC	Section, Regulation, Part, Performance Requirement or other provision
NCC 2019 Volume 2	AS 1926.3 – 2010 Swimming Pool Safety Part 3: Water recirculation systems

BARRASON'S ENGINEERS

Structural and Civil Consultants



I prepared the design, or part of the design, set out in the documents listed above.

I certify that the design set out in the documents listed above complies with the provisions set out above.

I believe that I hold the required skills, experience and knowledge to issue this certificate and can demonstrate this if requested to do so.


Engineer:


Name: Andrew Barraclough email: admin@barrasons.com.au Building Practitioner number: Company VBA registration:

Signed:

Bant

Registrations: FIEAUST, CPEng, NER, RBP Qualifications: BEng MEng PhD EC-46301 CEC-53929 RPEQ 22822 PE0000600 Date of issue of certificate: 25/08/2021

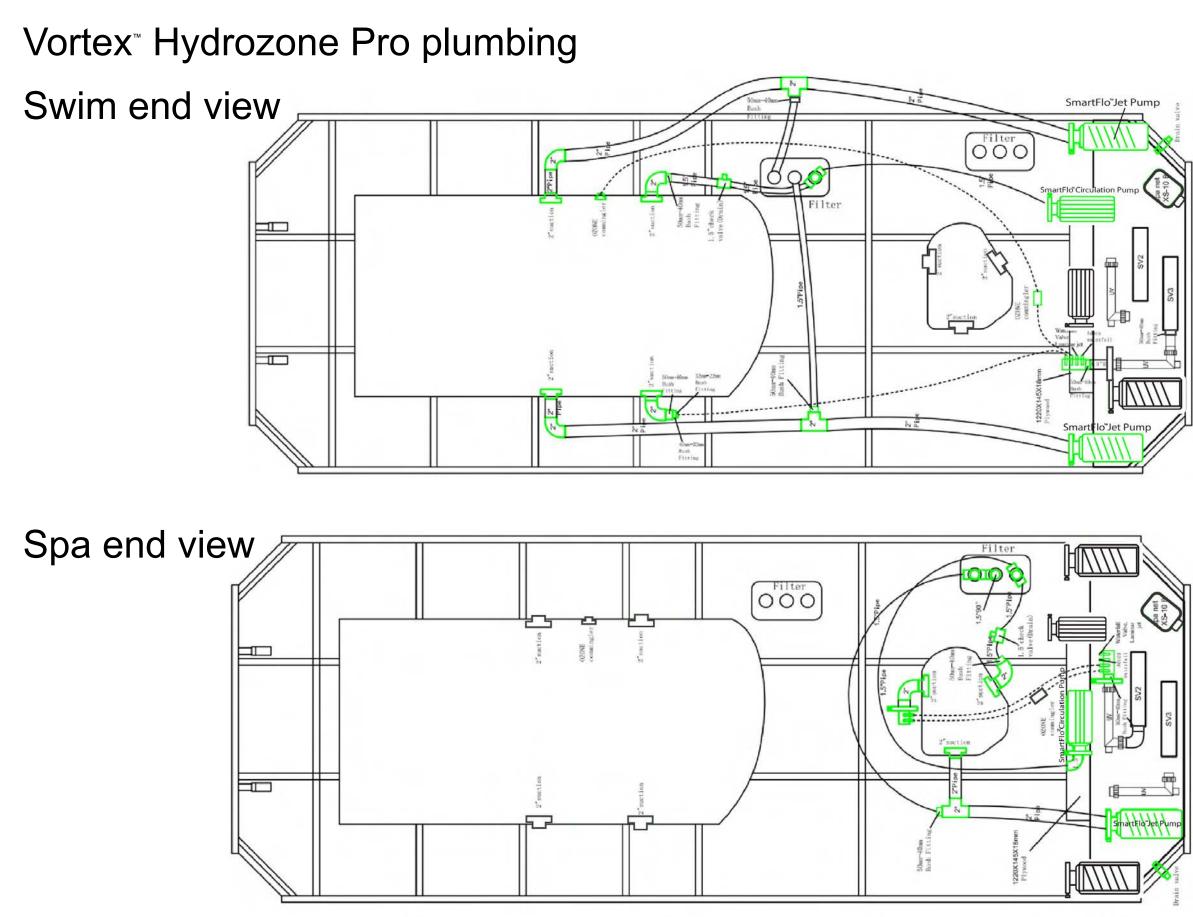

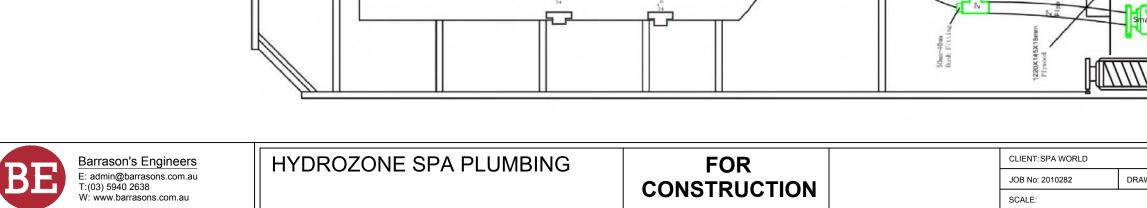

NOTES:

1. SUCTION OUTLET COVERS TO BE CMP 25201 RATED TO 640 L/M

2. FILTER IS PART OF AN APPROVED ALTERNATIVE SKIMMIMG DEVICE

	REVISION	AMENDED DESCRIPTION	DRAWN BY	DATE
	A	FOR CONSTRUCTION	B.E.	9/11/20
	В	FOR CONSTRUCTION	B.E.	18/11/20
WING No: S100				



Building Act 1993 Section 238(1)(a) Building Regulations 2018 Regulation 126

CERTIFICATE OF COMPLIANCE FOR PROPOSED BUILDING WORK

This certificate is issued to:

TBA

This certificate is issued in relation to the proposed building work at:

Non- Site – Specific Design for the VORTEX HYDROZONE PRO PLUS

Nature of proposed building work:

Construction of spa plumbing

Building classification as per NCC 2019 volume 2

N/A

Prescribed class of building work for which this certificate is issued:

Design or part of the design of building work relating to water recirculation matter

Documents setting out the design that is certified by this certificate:

Document no.	Document date	Type of document (e.g. drawings, computations, specifications, calculations etc.)	Number of pages	Prepared by	
2112167	Vortex Aquagym Plunge		1	Barrason's Engineering	
2112107	1771272021	Plumbing Drawings	-	Durrason s Engineering	

Other documents relied on in preparation of the design that is certified by this certificate

Document no.	Document date	Type of document (e.g. drawings, computations, specifications, calculations etc.)	Prepared by
30P-14-0137-TRP- 353298-0-Outlet Cover CMP 25201	29/8/2014	VIPAC Plumbing Products Laboratory	VIPAC Plumbing Products Laboratory



The design certified by this certificate complies with the following provisions of Building Act 1993, **Building Regulations 2018 or National Construction Code**

Act, Regulation or NCC	Section, Regulation, Part, Performance Requirement or other provision
NCC 2019	Part 3.2, 3.4 & 3.11 of the NCC Vol2-2019 including relevant Australian Standards: AS1170.0, AS/NZ1170.1-2002, AS/NZ1170.2-2011, AS1684.2 AS1684.4, AS1720.1, AS2870, AS3600, AS3700, AS3850, AS4100, AS4055, AS4671, AS4773.1

I prepared the design, or part of the design, set out in the documents listed above.

I certify that the design set out in the documents listed above complies with the provisions set out above.

I believe that I hold the required skills, experience and knowledge to issue this certificate and can demonstrate this if requested to do so.

Engineer:


Name: Andrew Barraclough email: admin@barrasons.com.au **Building Practitioner number:**

Signed:

Bant

Registrations: FIEAUST, CPEng, NER, RBP Qualifications: BEng MEng PhD PE0000600 **RPEQ 22822**

Date of issue of certificate: 20/12/2021

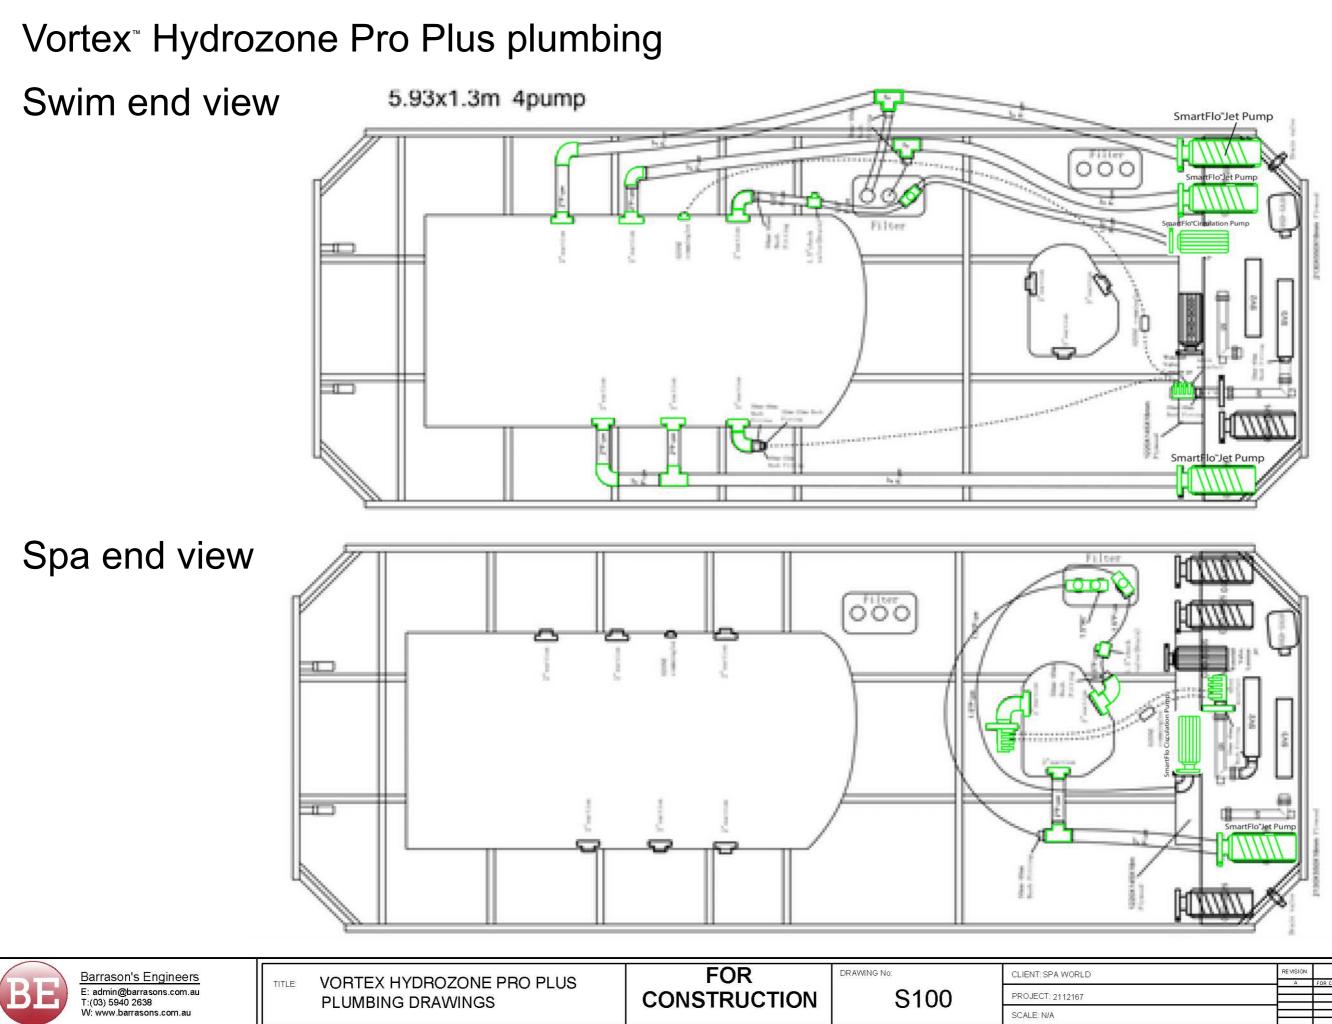

RE VISION	AMENDED DESCRIPTION	DRAWN BY	DATE
A	FOR CONSTRUCTION	0.E.	17.12.2021
	- Include a second	REVISION AMENDED DESCRIPTION	REVISION AMENDED DESCRIPTION DRAWN BY



Vortex Hydrozone[™] Structural Certificate



Building Act 1993 Section 238(1)(a) Building Regulations 2018 Regulation 126

CERTIFICATE OF COMPLIANCE FOR PROPOSED BUILDING WORK

This certificate is issued to

Relevant building surveyor

This certificate is issued in relation to the proposed building work at:

TBA

Nature of proposed building work

Construction of Spa Frame : Hydrozone 1300 Spa Series

Hydrozone 1300 Plunge, Hydrozone 1300 Pro, Hydrozone 1300 Pro +, Hydrozone 1300 Extreme

Building classification

Part of building: Spa

BCA Classification: 10b

Prescribed class of building work for which this certificate is issued:

Design or part of the design of building work relating to Structural matter

Documents setting out the design that is certified by this certificate

Document no.	Document date	Type of document (e.g. drawings, computations, specifications, calculations etc.)	Prepared by
2207183	20/07/2022	Strucrural Drawings – Rev. A As Nominated on the Sheet Index, Drawing Sheet S000	Barrason's Engineers

The design certified by this certificate complies with the following provisions of Building Act 1993, Building Regulations 2018 or National Construction Code

Act, Regulation or NCC	Section, Regulation, Part, Performance Requirement or other provision
NCC 2022	Part 2.1, 3.0, 3.2, 3.4 of the NCC Vol. 2-2022 amendment 1 including relevant Australian Standards: AS1170.0, AS/NZ1170.1-2002, AS/NZ1170.2-2011, AS1684.2 AS1684.4, AS1720.1, AS2870, AS3959, AS3600, AS3700, AS3850, AS4100, AS4055, AS4671, AS4773.1

I prepared the design, or part of the design, set out in the documents listed above.

I certify that the design set out in the documents listed above complies with the provisions set out above.

I believe that I hold the required skills, experience and knowledge to issue this certificate and can demonstrate this if requested to do so.



Engineer:

Full Name: Andrew Barraclough
Registrations: FIEAUST, CPEng, NER, RBP
Qualifications: BEng MEng PhD
Address: Lvl 2, 2 Pacific Promenade, Pakenham, VIC 3810
Email: admin@barrasons.com.au

Endorsed building engineer area of engineering: Structural **Endorsed building engineer registration no.:** PE0000600, RPEQ 22822 **Building practitioner registration category and class:** C

Signed: Andrew Barraclough

Date of issue of certificate : 04/07/2023

SPAWORLD CONSTRUCTION DRAWINGS

Sheet Index

Layout ID	Layout Name
S000	Title Sheet
S001	General Notes P1
S002	General Notes P2
S101	Framing Plan
S102	Framing Elevations
S103	Perspective



CLIENT:			REVISION	AMENDED DESCRIPTION For Construction Issue	DRAWN BY	DATE 20/07/22
JOB No:2207183	DRAWING No:	S000			D.E.	20/07/22
SCALE: NOT TO SCALE - REFER TO ARCHITECTURAL DRAWINGS						

GENERAL:

- 1. ALL CONSTRUCTION WORKS AND MATERIALS TO CONFORM WITH THE ENGINEER SPECIFICATION AND AUSTRALIAN STANDARDS AND THE CURRENT BUILDING CODE OF AUSTRALIA
- ALL DIMENSIONS SHOWN ARE IN MILLIMETERS. AND LEVELS 2 SHOWN ARE A H.D. (AUSTRALIAN HT. DATUM)
- THESE DRAWINGS SHALL BE READ IN CONJUNCTION WITH ALL MANUFACTURER'S SPECIFICATIONS AND INSTRUCTIONS
- DRAWING ARE NOT TO BE SCALED.RELEVANT DIMENSIONS TO BE CONFIRMED ON SITE BY BUILDER BEFORE COMMENCEMENT OF WORKS
- ANY DISCREPANCIES OR QUERIES SHOULD BE REFERRED TO THE BARRASONSENGINEERS FOR CLARIFICATIONS PRIOR TO COMMENCEMENT OF WORKS
- THE CONTRACTOR SHALL LIAISE WITH WITH ANY BUILDING/ PROPERTY OWNERS AS REQUIRED TO ENSURE MINIMAL DISRUPTIONS TO SERVICES. AND THAT SPECISL REQUIREMENTS OF THE OWNERS ARE ADHERED TO

FOOTINGS AND SLAB ON GROUND

- F1. ALL WORK AND MATERIALS TO COMPLY WITH AS2870.
- F2. ALL FOOTINGS SHALL BE FOUNDED ON FIRMED SOIL. PRIOR TO COMENCING WORK, THE BUILDER IS TO FAMILARISE THE CONTENT OF THE SOIL REPORT PREPARED BY: --

REPORT No.: --DATED: --FOOTING DEPTHS SPECIFIED ON THE DRAWINGS ARE MINIMUM DIMENSIONS ONLY. IF NOT SHOWN, REFER TO THE SOIL REPORT FOR THE REQUIRED FOUNDING DEPTH

- F3. THE SITE HAS BEEN CLASSIFIED AS CLASS '-- ' IN ACCORDANCE WITH AS 2870.
- F4. STRIP / PAD FOOTINGS ARE TO BE FOUNDED ON ORIGINAL UNDISTURBED GROUND WITH AN ALLOWABLE BEARING CAPACITY OF -- kPa
- F5. EDGE BEAMS AND LOAD BEARING RIBS SHALL BE FOUNDED ON UNDISTURBED GROUND WITH AN ALLOWABLE BEARING CAPACITY OF -- kPa. THE INTERNAL SLAB & NON-LOAD BEARING RIBS SHALL BE FOUNDED ON SOIL WITH MINIMUM BEARING CAPACITY OF -- kPa
- F6. ALL ORGANIC MATERIAL SHALL BE REMOVED FROM THE AREA BENEATH THE SLABS ON GROUND. THE GROUND SHALL BE PROOF ROLLED WITH A 3 TONNE ROLLER PRIOR TO PLACING COMPACTED FILL ANY SOFT SPOTS SHALL BE DUG OUT AND REPLACED WITH COMPACTED CRUSHED ROCK OR 15MPa BLINDING CONCRETE. IN ACCORDANCE WITH AS2870 AND AS3798
- F7. UNLESS OTHERWISE SPECIFIED IN THE SOIL REPORT FILLING USED IN THE CONSTRUCTION OF THE SLAB EXCEPT WHERE THE SLAB IS SUSPENDED SHALL CONSIST OF CONTROLLED FILL OR ROLLED FILL AS FOLLOWS: a. CONTROLLED FILL IS MATERIAL THAT HAS BEEN PLACED

AND COMPACTED IN LAYERS BY COMPACTION EQUIPMENT WITHIN DEFINED DENSITY REQUIREMENT. EXCEPT AS PROVIDED BELOW. CONTROLLED FILL SHALL BE PLACED IN ACCORDANCE **WITH AS 3798**

SAND FILL UP TO 0.8m DEEP, WELL COMPACTED IN NOT MORE THAN 0.3m THICK LAYERS BY A VIBRATING PLATE OR VIBRATING ROLLER, SHALL BE DEEMED TO COMPLY WITH THIS REQUIREMENT. A SATISFACTORY TEST FOR SAND FILL NOT CONTAINING GRAVEL SIZED MATERIAL IS THE ACHIEVEMENT OF A BLOW COUNT OF 7 OR MORE PER 0.3m USING THE PENETROMETER TEST DESCRIBED IN AS 1289.6.3.3. NON-SAND FILL UP TO 0.4m DEEP, WELL COMPACTED IN NOT MORE THAN 0.15m LAYERS BY A MECHANICAL ROLLER SHALL BE DEEMED TO COMPLY WITH THIS REQUIREMENT. CLAY FILL SHALL BE MOIST DURING COMPACTION.

b. ROLLED FILL CONSISTS OF MATERIAL COMPACTED IN LAYERS BY REPEATED ROLLING WITH AN EXCAVATOR. ROLLED FILL SHALL NOT EXCEED 0.6m COMPACTED IN LAYERS NOT MORE THAN 0.3m THICK FOR SAND OR 0.3m COMPACTED IN LAYERS NOT MORE THAN 0.15m THICK FOR OTHER MATERIAL c. THE EXTENT OF CONTROLLED FILL AND ROLLED FILL REQUIRED SHALL BE DETERMINED ON SITE IN ACCORDANCE WITH SECTION 6 OF AS2870 AND SHALL BE THE RESPONSIBILITY OF THE CONTRACTOR & BUILDER

- F8. WHERE DEPTH OF CONTROLLED FILL IS THICKER THAN THAT SPECIFIED ABOVE, FILL MATERIAL SHALL BE SPREAD AND COMPACTED IN UNIFORM LAYERS NOT EXCEEDING 0.15m THICK, TOP SURFACE LAYER SHALL BE COMPACTED TO MINIMUM 98% STANDARD DRY DENSITY DETERMINED BY METHODS IN ACCORDANCE WITH AS1289, LOWER LAYERS SHALL BE COMPACTED TO 95% STANDARD DRY DENSITY THE MOISTURE CONTENT OF THE FILL MATERIAL SHALL BE ADJUSTED TO WITHIN 2% OF THE OPTIMUM MOISTURE CONTENT DURING COMPACTION TO ENSURE THAT THE SPECIFIED COMPACTION IS OBTAINED. COMPACTION TESTS SHALL BE CARRIED OUT AT A RATE OF ONE TEST PER LAYER PER 100 SQUARE METRES OF FILL TESTS ARE TO BE CARRIED OUT BY INDEPENDENT NATA REGISTERED LABORATORIES. SUBMIT REPORT TO THIS OFFICE FOR APPROVAL.
- FOUNDATIONS SHALL BE INSPECTED AND APPROVED BY F9. THE ENGINEER OR BUILDING INSPECTOR BEFORE LAYING MEMBRANES AND POURING CONCRETE. IF AN UNUSUAL GROUND CONDITION IS ENCOUNTERED DURING THE SITE EXCAVATION. REPORT TO THIS OFFICE FOR RESOLUTION.
- F10. NO EXCAVATION IS TO BE TAKEN BELOW THE BASE OF ADJACENT / EXISTING FOOTINGS, IF IT IS UNAVOIDABLE, FOR THE CASE OF NEW FOOTINGS, BLINDING CONCRETE GRADE 15MPa SHALL BE PROVIDED BENEATH THE NEW FOOTING AND FOUNDING BELOW ANGLE OF REPOSE. FOR THE CASE OF EXISTING FOOTINGS, UNDERPINNING IS REQUIRED, REFER TO THIS OFFICE FOR DETAILS.
- F11. ALL FOUNDATIONS ARE TO BE FREE OF WATER AND LOOSE MATERIAL
- F12. OVER EXCAVATION IS TO BE FILLED TO THE UNDERSIDE OF FOOTINGS WITH 15MPa BLINDING CONCRETE
- F13. TERMITE PROTECTION SHALL BE PROVIDED AS REQUIRED BY AUSTRALIAN STANDARD AND THE LOCAL STATUTORY AUTHORITY
- F14. A 0.2mm POLYTHENE MEMBRANE SHALL BE CONTINUOUS UNDER SLAB AND RIBS LAPPED 200mm MINIMUM WHERE REQUIRED AND TAPED AT ALL SERVICE PENETRATIONS, LAPS AND PUNCTURES. THE MEMBRANE IS TO EXTEND UNDER AND TO THE SIDES OF SLABS, BEAMS AND THICKENINGS
- F15. EXCAVATIONS NEAR THE BUILDING EDGE SHALL BE BACKFILLED IN SUCH A MANNER TO PREVENT READY ACCESS OF WATER TO THE FOUNDATIONS

F16. SYMBOLS ON THE DRAWING FOR REINFORCEMENT ARE

- AS FOLLOWS
- GRADE 400MPa DEFORMED REINFORCING BARS TO AS 1302.
- GRADE 500MPa DEFORMED REINFORCING BARS Ν DUCTILITY CLASS N TO AS 4671
- GRADE 250MPa PLAIN REINFORCING BARS R TO AS 1302
- ΤМ HARD-DRAWN STEEL TRENCH MESH, GRADE 500 DUCTILITY CLASS L TO AS 4671
- RI **RECTANGULAR RIB MESH GRADE 500** DUCTILITY CLASS L TO AS 4671
- SQUARE RIB MESH GRADE 500 SI
- DUCTILITY CLASS L TO AS 4671

F17. FABRIC SHALL BE PLACED NEAR THE TOP OF THE SLAB AND SHALL HAVE A NOMINAL COVER OF 25mm U.N.O. F18. REINFORCEMENT FABRIC SHALL BE LAPPED SO THAT EACH PAIR OF TRANSVERSE WIRES AT THE EDGE OF ONE SHEET OVERLAPS EACH CORRESPONDING PAIR OF TRANSVERSE WIRES OF THE SHEET BEING LAPPED REINFORCEMENT SHALL BE SUPPORTED IN POSITION PRIOR TO CONCRETING COMMENCING ON DENSE PRECAST CONCRETE SPACER BLOCKS OR BAR CHAIRS ON GALVANIZED STEEL DISHES (EITHER OF WHICH MUST NOT DAMAGE THE MEMBRANE) AT 900mm MAXIMUM CENTRES EACH WAY TRAMPING IN FABRIC IS NOT PERMITTED F19 BEAM AND STRIP FOOTING REINFORCEMENT SHALL HAVE A NOMINAL COVER OF 50mm F20. TRENCH MESH SHALL BE LAID CONTINUOUSLY AND SHALL BE SPLICED WHERE NECESSARY WITH A MINIMUM LAP OF 500mm F21. TRENCH MESH SHALL BE OVERLAPPED BY THE WIDTH OF FABRIC AT CORNERS AND INTERSECTIONS. THE ENDS OF TRENCH MESH SHALL TERMINATE WITH A CROSSBAR

- F22, PROVIDE 2N12 x 1200 BARS OR EQUIVALENT TRENCH MESH x 2000 LONG DIAGONALLY ACROSS RE-ENTRANT CORNERS OF SLAB AND TIED TO UNDERSIDE OF TOP FABRIC. F23. CONCRETE STRENGTH IS TO BE fc = 25MPA. WITH 65 MAX, SLUMP, COMPACTED USING MECHANICAL
- VIBRATION. SLAB & RIBS ARE TO BE CAST IN ONE CONTINUOUS POUR AND THE SLAB IS TO BE STEEL-FLOAT FINISHED F24. ALL CONCRETE IS TO BE CONTINUOUSLY WET-CURED
- FOR 7 DAYS. F25. THE GROUND SURROUNDING SLABS SHALL HAVE THE SURFACE AT LEAST 150mm LOWER THAN THE SLAB AND BE SLOPED AWAY FROM THE SLAB EDGE SO THAT WATER WILL DISCHARGE TO SUITABLE DRAINAGE POINTS AND NOT FLOOD THE SLAB SURFACE.
- F26. HOT WATER HEATING PIPES MAY BE EMBEDDED IN THE SLAB PROVIDED THAT THE SLAB THICKNESS IS INCREASED BY 25mm AND LAID ON ADDITIONAL SL52 MESH.

CONCRETE:

ALL WORK AND MATERIALS SHALL BE IN ACCORDANCE WITH AS3600. C1 UNLESS OTHERWISE SHOWN THE MINIMUM 28 DAY COMPRESSIVE C2

STRENGTH OF CONCRETE SHALL BE AS FOLLOWS:

ELEMENT	CONC. STRENGTH (fc) MPa	SLUMP mm	C18
FOOTINGS	25	75	
SLAB-ON-GROUND	25	65	
COLUMNS	32	80	C19
WALLS	40	85	010
SUSPENDED SLABS & BEAMS	32	80	
MASS CONCRETE	15	-	C20

- CONCRETE SHALL BE CURED BY AN APPROVED METHOD C3 FOR AT LEAST 7 DAYS AFTER PLACEMENT.
- C4 CONCRETE SHALL BE COMPACTED USING MECHANICAL VIBRATION. C21 C5 VIBRATION OF FORMS IS NOT ACCEPTABLE AND CONCRETE SHALL NOT BE SPREAD BY VIBRATING.
- C6 CONCRETE SECTIONS SHOWN ARE MINIMUM SIZES AND C22 DO NOT INCLUDE FINISHES. SIZES SHALL NOT BE REDUCED IN ANY WAY OR HOLES FORMED OR MADE IN
- C23 C7 DEPTH OF BEAMS ARE GIVEN FIRST AND INCLUDE SLAB THICKNESS SLABS AND BEAMS ARE TO BE POURED CONCURRENTLY C8
- U.N.O. AND FINISHED WITH A STEEL FLOAT.
- POOL PAVERS CONCRETE AND MASONRY PAVERS SURROUNDING C9 POOLS TO BE CONSTRUCTED TO REQUIREMENTS OF AS3727.1-2016, PAVEMENTS. PART 1: RESIDENTIAL.
- C10 RECOMMENDED CONCRETE SLAB TO BE 150MM THICK, CONCRETE GRADE N32, SL82 REINFORCEMENT WITH 30MM COVER TO THE TOP SURFACE AND 40M SIDE COVER, MINIMUM SOIL ALLOWABLE BEARING CAPACITY TO BE 100KPA.



Barrason's Engineers E: admin@barrasons.com.au T: 03 5940 2638 W: www.barrasons.com.au

SPA - STRUCTURAL DRAWINGS

FOR **CONSTRUCTION**

GENERAL NOTES

CLIENT:--JOB No: 2207183 DRAWING No SCALE: NOT TO SCALE - REFER TO ARCHITECTURAL DRAWINGS

MINIMUM COVER TO ALL REINFORCEMENT INCLUDING FITMENTS SHALL BE AS FOLLOWS, U.N.O

C11

C12

C13

C14

C15

C16

C17

C24

C25

ELEMENT	FORMED AND NOT EXPOSED TO WEATHER	FORMED ON GROUND & EXPOSED TO WEATHER	NOT FORMED. CAST AGAINST GROUND
INSITU COLUMN & PEDESTALS	40	50	75
INSITU BEAMS	40	50	65
FOOTINGS	-	50	75
PIERS	-	50	75
SLABS ON GROUND	20	30	65
SUSPENDED SLABS	20	30	65
INSITU WALLS	25	30	65
PRECAST WALLS	25	30	65
UNDERPINNING	-	50	75

					GRAMMATICALLY AND				
			ROJECTION						
					REINFORCEMENT ARE			3:	
	Y				ED REINFORCING BARS		AS1302		
	N				ED REINFORCING BARS	',			
	_		ITY CLASS						
	R				INFORCING BARS TO AS				
	W				NFORCING WIRE, GRAD)E 50	00		
			ITY CLASS			_			
	ТМ				ENCH MESH, GRADE 500)			
			ITY CLASS						
	RL				I GRADE 500				
	0		ITY CLASS						
	SL		RE RIB MES						
			ITY CLASS						
					TS SHALL BE SUPPORT				
					ON BY APPROVED BAR				
					CHAIRS SHALL BE				
					ES IN TWO DIRECTIONS	, U.N	1.0.		
					INFORCEMENT IS NOT				
					VAL OF THE ENGINEER				
					ILY DISTRIBUTED OVER				
			IOWN U.N.						
					ONALLY ACROSS				
			URNERS U	F SLABS	6, TIED UNDER THE TOP				
	FABRIC.								
					TRUCTION AND OTHER				
	,				ING BAR OR FABRIC EL TO AND WITHIN				
			LOCATED		EL TO AND WITHIN				
					E PROPERLY FORMED				
					ED OR PERMITTED BY				
	THE EN			AFFROM	ED OK FERMITTED DT				
					A TIME APPROPRIATE				
					ATIC CONDITIONS,				
					HOURS OF PLACING TH	IE			
	CONCRI			/					
			ORMS AN		VAL OF FORMWORK				
					ICE WITH A PROCEDUR	E			
			THE ENGI			_			
					FROM SUPPORTING				
					OF A SUITABLE				
	DE-BON	DING M	EMBRANE.						
	SUSPEN	DED SL	ABS SHALI	L BE GIV	EN AN UPWARD MID-				
					nm U.N.O. BEAMS SHAL	.L			
	BE AS S	HOWN	ON DRAWI	NGS.					
	SPLICES		VFORCEME	ENT SHA	LL BE MADE IN THE				
	POSITIC	NS SHC	WN ON TH	E DRAW	INGS OR AS OTHERWIS	SE			
	APPROV	ED BY 1	THE ENGIN	EER.					
	HOLDIN	G-DOWN	N BOLTS SI	HALL BE	SUPPLIED TO THE				
	CONCRE	TOR FC	OR CASTIN	G INTO 1	THE CONCRETE AND SH	IALL			
	BE INST.	ALLED II	N ACCORD	ANCE W	ITH THE STEEL HOLDIN	IG-			
	DOWN E	OLT PL	AN.						
									-
				REVISION	AMENDED DESCRIPTION		DRAWN BY	DATE	
			S001	A	For Construction Issue		B.E.	20/07/22	
N	G No:		5001						

STRUCTURAL STEELWORK:

- S1 ALL WORK AND MATERIALS SHALL BE IN ACCORDANCE WITH AS 4100
- S2 ALL STEEL SHALL BE NEW AND FREE FROM WELDS AND BLEMISHES UNLESS APPROVED BY THE ENGINEER.
- S3 FABRICATION AND ERECTION SHALL BE IN ACCORDANCE WITH AS 4100 AND SAA/SNZ HB62
- S4 HOT-ROLLED AND WELDED PRODUCTS SHALL BE BHP-300PLUS AND PLATE SHALL BE GRADE 250 U.N.O.
- S5 ALL WELDING SHALL BE IN ACCORDANCE WITH AS 1554. S6 WELD TYPES ARE DESIGNATED AS FOLLOWS
- **CFW CONTINUOUS FILLET WELD** FPBW - FULL PENETRATION BUTT WELD PPBW - PARTIAL PENETRATION BUTT WELD
- ALL WELDS SHALL BE 6mm CONTINUOUS FILLET, **S**7 CATEGORY GP, USING E41XX/W40X CONSUMABLES U.N.O.
- S8 WELDING SHALL BE PERFORMED BY AN EXPERIENCED OPERATOR IN ACCORDANCE WITH AS 1554 INSPECTED & CERTIFIED BY QUALIFIED PERSONNEL IN ACCORDANCE WITH AS2214
- S9 ALL HIGH-STRENGTH STRUCTURAL BOLTS SHALL BE M20 GRADE 8.8/S U.N.O. IN ACCORDANCE WITH AS 1252
- S10 HOLDING-DOWN BOLTS SHALL BE M20 GRADE 4.6/S, GALVANISED U.N.O
- S11 BOLTS MUST BE OF SUFFICIENT LENGTH TO HAVE AT LEAST ONE FULL THREAD EXPOSED AFTER TIGHTENING
- S12 BOLTS IN OVERSIZE OR SLOTTED HOLES ARE TO HAVE SUITABLE LARGER SIZE WASHERS
- S13 CONNECTIONS NOT SPECIFICALLY DETAILED SHALL BE IN ACCORDANCE WITH THE APPROPRIATE CONNECTION AS DETAILED IN THE AISC STANDARDISED STRUCTURAL CONNECTIONS MANUAL
- S14 UNLESS NOTED OTHERWISE CONNECTIONS BETWEEN 2 STRUCTURAL STEEL MEMBERS ARE TO HAVE MINIMUM 2M20 8 8/S BOI TS IN 220mm HOI ES
- S15 BOLT TYPES AND BOLTING PROCEDURE ARE DESIGNATED AS FOLLOWS
- 4.6/S COMMERCIAL BOLTS TO AS 1111, SNUG TIGHTENED 8.8/S - HIGH STRENGTH STRUCTURAL BOLTS, NUTS AND HARDENED WASHERS TO AS 1252, SNUG TIGHTENED 8.8/TB - HIGH STRENGTH STRUCTURAL BOLTS AS ABOVE. FULLY TENSIONED TO AS 1511 IN A BEARING TYPE JOINT 8.8/TF - HIGH STRENGTH STRUCTURAL BOLTS AS ABOVE, FULLY TENSIONED TO AS 1511 IN A FRICTION TYPE JOINT
- S16 FULLY TENSIONED BOLTS ARE TO BE INITIALLY SNUG TIGHTENED, CONNECTING PLATES ADJUSTED TO FULL CONTACT, THEN TIGHTEN BOLTS TO AN ADDITIONAL HALF TURN IN ACCORDANCE WITH AS 4100 ALTERNATIVELY PROVIDE LOAD INDICATING WASHERS AND INSTALL CONNECTIONS IN ACCORDANCE WITH MANUFACTURERS RECOMMENDATIONS AND AS 4100 S17 ALL CLEAT PLATES AND STIFFENERS SHALL BE 10mm
- THICK U.N.O.
- S18 THE ENDS OF ALL TUBULAR MEMBERS SHALL BE SEALED WITH A 3mm PLATE U.N.O.
- S19 TUBULAR MEMBERS TO BE GALVANISED SHALL BE ADEQUATELY VENTED.
- S20 PURLINS AND GIRTS INCLUDING LATERAL AND BUCKLING RESTRAINING MEMBERS SUCH AS BRIDGING STRUTS AND THE RODS SHALL BE IN ACCORDANCE WITH AS/NZS 4600, GALVANISED AND INSTALLED IN ACCORDANCE WITH THE MANUFACTURER'S RECOMMENDATIONS
- S21 BEFORE COMMENCING FABRICATION 3 COPIES OF THE SHOP DRAWINGS SHALL BE SUBMITTED TO THE ENGINEER FOR REVIEW. THIS REVIEW DOES NOT INCLUDE CHECKING OF DIMENSIONS.
- S22 CAMBER SHALL BE AS NOTED ON THE DRAWINGS. S23 STRUCTURAL STEEL TO BE CONCRETE ENCASED SHALL BE WRAPPED WITH F41 MESH. THE GAP BETWEEN THE STRUCTURAL STEEL AND THE MESH AND AND THE THE EXTERNAL COVER TO THE MESH SHALL BE 25mm AND 50mm RESPECTIVELY.
- S24 ALL BOLTS AND STRUCTURAL STEEL EXPOSED TO THE WEATHER SHALL BE HOT-DIP GALVANISED U.N.O. PAINT SYSTEMS TO GAI VANISED STEEL TO BE AS SPECIFIED BY THE ARCHITECT



Barrason's Engineers E: admin@barrasons.com.au T: 03 5940 2638 W: www.barrasons.com.au

- S25 ALL STEEL LINTELS SUPPORTING MASONRY EXPOSED TO THE WEATHER SHALL BE HOT-DIP GALVANISED.
- S26 PROVIDE ALL NECESSARY CLEATS AND HOLES REQUIRED TO FIX TIMBER AND OTHER MATERIALS AND FINISHES TO THE STEELWORK.
- S27 LINTELS SHALL NOT BE PROPPED DURING LOAD APPLICATION U.N.O.
- S28 THE CONTRACTOR SHALL PROVIDE AND LEAVE IN PLACE UNTIL PERMANENT BRACING ELEMENTS ARE CONSTRUCTED, SUCH TEMPORARY BRACING AS IS NECESSARY TO
- ADEQUATELY STABILIZE THE STRUCTURE DURING ERECTION. S29 PROVIDE 150mm MINIMUM END BEARING WITH 20mm NOM. LEVELLING GROUT U.N.O. TO STEELWORK SEATED ON MASONRY. CHARACTERISTIC COMPRESSIVE STRENGTH OF GROUT IS 30MPa
- S30 PROTECTIVE COATINGS TO INTERNAL STEELWORK (U.N.O.): PREPARATION: CLASS 2A ABRASIVE BLAST COATING: FIRST COAT INORGANIC ZINC SILICATE
 - 75 DRY FILM THICKNESS SECOND COAT ACRYLIC PAINT 50 DRY FILM THICKNESS
 - THIRD COAT ACRYLIC PAINT 50 DRY FILM THICKNESS
- CONCRETE ENCASED AND FIRE-SPRAYED MEMBERS, AND FRICTION-GRIP BOLTED CONNECTIONS MUST NOT BE PAINTED, U.N.O.
- S31 COATINGS DAMAGED DURING TRANSPORT AND ERECTION OR BY WELDING SHALL BE MADE GOOD AFTER BEING WIRE-BRUSHED CLEAN, AND RECOATED AS ABOVE.
- S32 REFER TO ARCHITECTURAL DRAWINGS FOR ALL ADDITIONAL PLATES, ANGLES ETC. AS REQUIRED FOR FIXINGS TO INTERNAL PARTITIONS, BLOCKING, WINDOW FRAMES, ARCHITECTURAL FEATURES ETC
- S33 PROVIDE ALL NECESSARY TRIMMING ANGLES AND FIXINGS TO SUPPORT CLADDING AND FLASHINGS AT ROOF OR WALL INTERSECTIONS
- S34 PROVIDE ALL NECESSARY SUBFRAMES AND TRIMMERS FOR MECHANICAL AND ELECTRICAL EQUIPMENT AND ARCHITECTURAL FEATURES
- S35 SUPPORT ROOF BRACING FROM EVERY SECOND PURLIN WITH HOOK BOLTS

SPA MAUFACTURE:

CONSTRUCTION SEQUENCE :

- STEP 1. VACUUM FORM USING 4.75MM ARISTECH ACRYLIC SHEET
- STEP 2 FIRST COATING 1.5MM - 2MM USING APPROX. 40:60 RATIO (GLASS TO RESIN) FIBREGLASS PRAY UP ROVING : 110P VINYL ESTER RESIN CATALYST M50 (1.8% - 2%)
- STEP 3. OVEN CURE AT 35-40 DEGREES CELSIUS
- STEP 4. SECOND COATING 4MM - 8MM USING APPROX. 40:60 RATIO (GLASS TO RESIN) FIBREGLASS PRAY UP ROVING : 279P POLYESTER RESIN CATALYST 388 (1.8% - 2%) CALCIUM CARBONATE FILLER ON SECOND LAYER

NOTES

SWIMMING POOL AND SPA SAFETY TO FOLLOW THE GUIDELINES OF PN-05-2018 PUBLISHED BY VBA.


BARRIERS AND LOCATION OF BARRIERS TO BE DESIGNED TO REQUIREMENTS OF AS 1926.1-2012 AND AS 1926.2-2007, SWIMMING POOL SAFETY - SAFETY BARRIERS FOR SWIMMING POOLS.


DESIGN AND INSTALL POOLS AND SPAS MANUFACTURED FROM FIBREREINFORCED PLASTIC MATERIALS, WITH VOLUMES EXCEEDING 7500L AND DEPTHS GREATER THAN 750MM, TO REQUIREMENTS OF AS/NZS 1838:1994, SWIMMING POOLS -PREMOULDED FIBRE-REINFORCED PLASTICS - DESIGN AND FABRICATION.

CLIENT: --FOR SPA - STRUCTURAL DRAWINGS **GENERAL NOTES** JOB No: 2207183 CONSTRUCTION SCALE: NOT TO SCALE - REFER TO ARCHI

		REVISION	AMENDED DESCRIPTION	DRAWN BY	DATE
	S002	A	For Construction Issue	B.E.	20/07/22
lo:					
10.					
ITECTURAL DRAWINGS					


DRAWING N

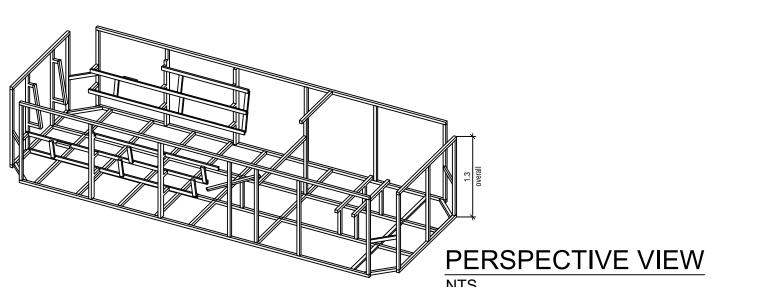

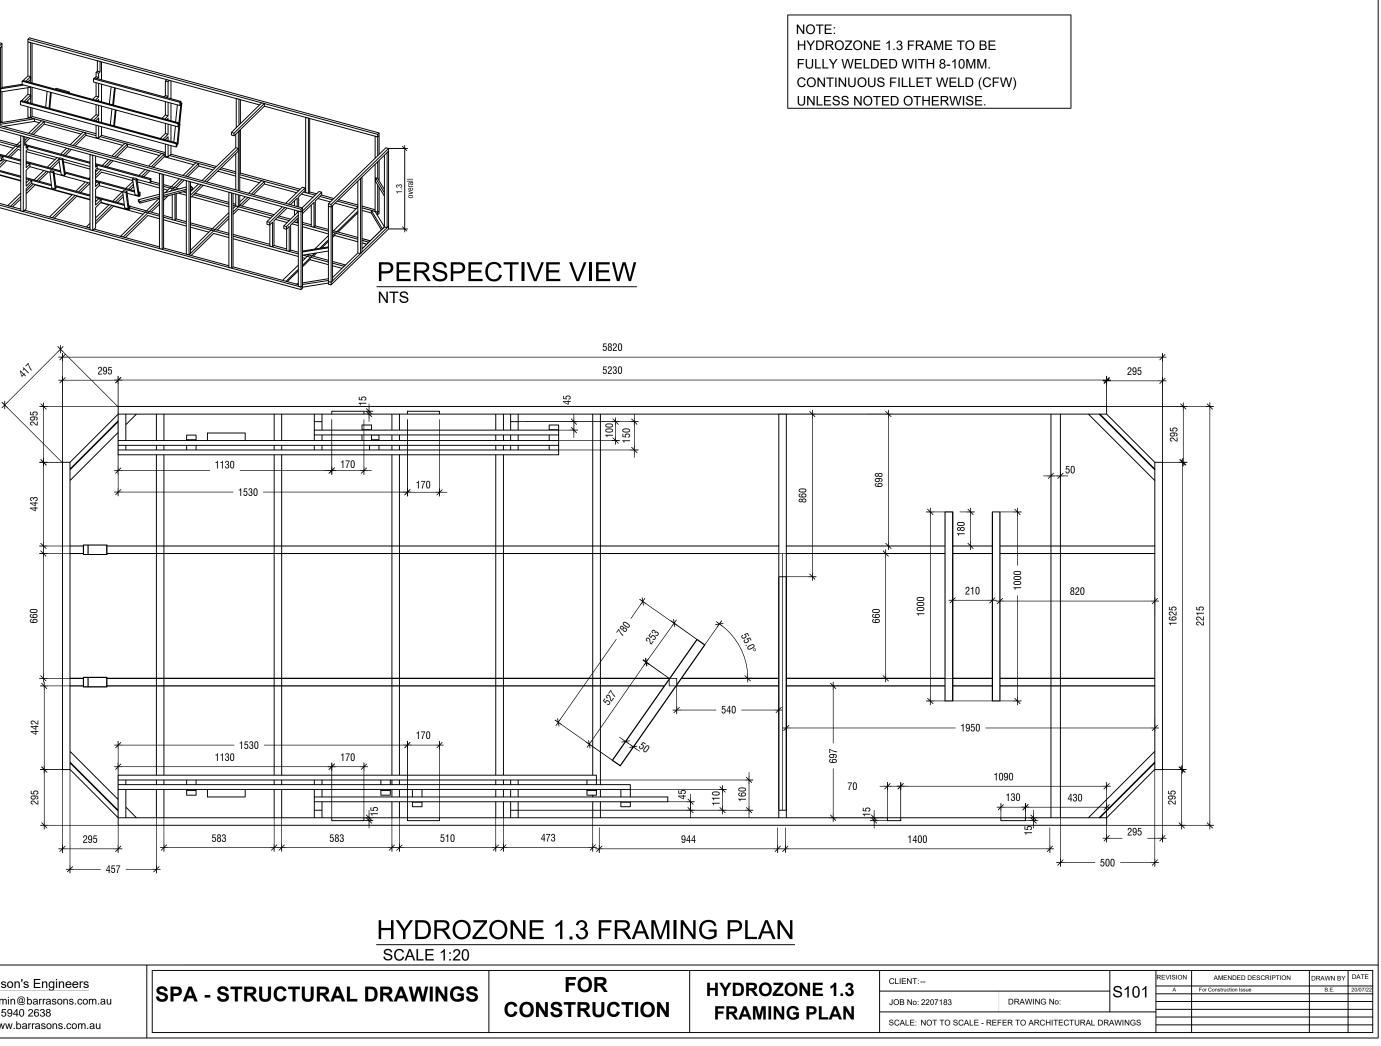




Barrason's Engineers		FOR	HYDROZONE 1.3	CLIENT:	
	SPA - STRUCTURAL DRAWINGS	CONSTRUCTION		JOB No: 2207183	DRAWING No:
T: 03 5940 2638 W: www.barrasons.com.au			FRAMING PLAN	SCALE: NOT TO SCALE - RE	FER TO ARCHITE

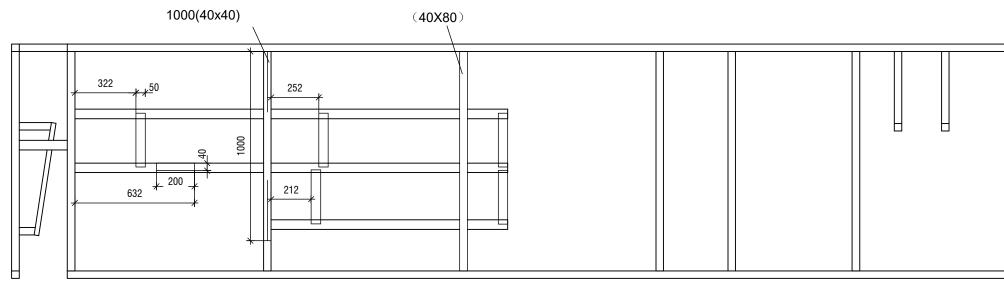

HYDROZONE 1.3 FRAMING ELEVATION-A

SCALE 1:20

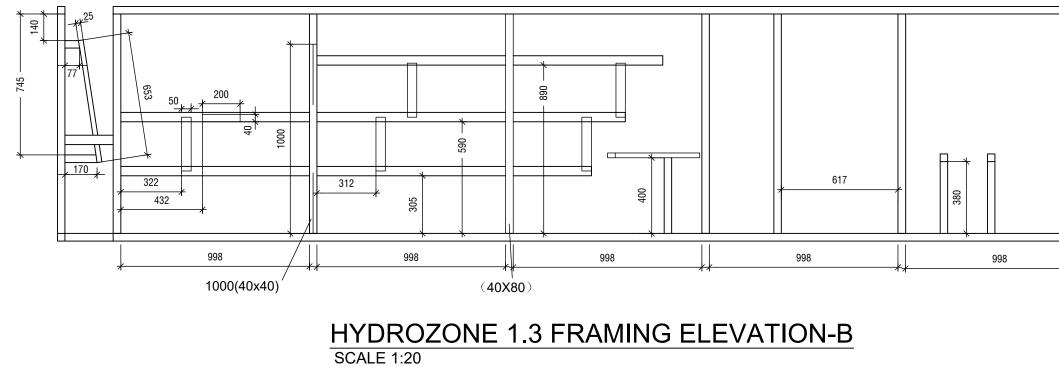




Barrason's Engineers		۱,
E: admin@barrasons.com.au		
T: 03 5940 2638		
W: www.barrasons.com.au		
	1.1	


Г

SPA - STRUCTURAL DRAWINGS

FOR CONSTRUCTION

HYDROZONE 1.3 FRAMING ELEV. CLIENT:-JOB No: 2207183 DRAWING No:
SCALE: NOT TO SCALE - REFER TO ARCHITECTURAL DRAWINGS

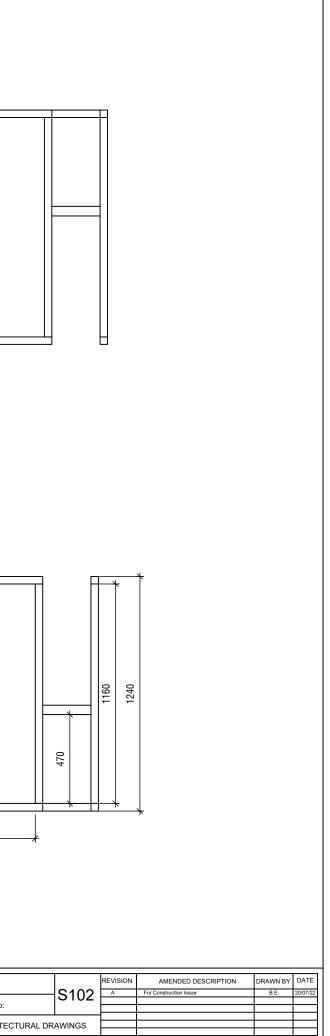

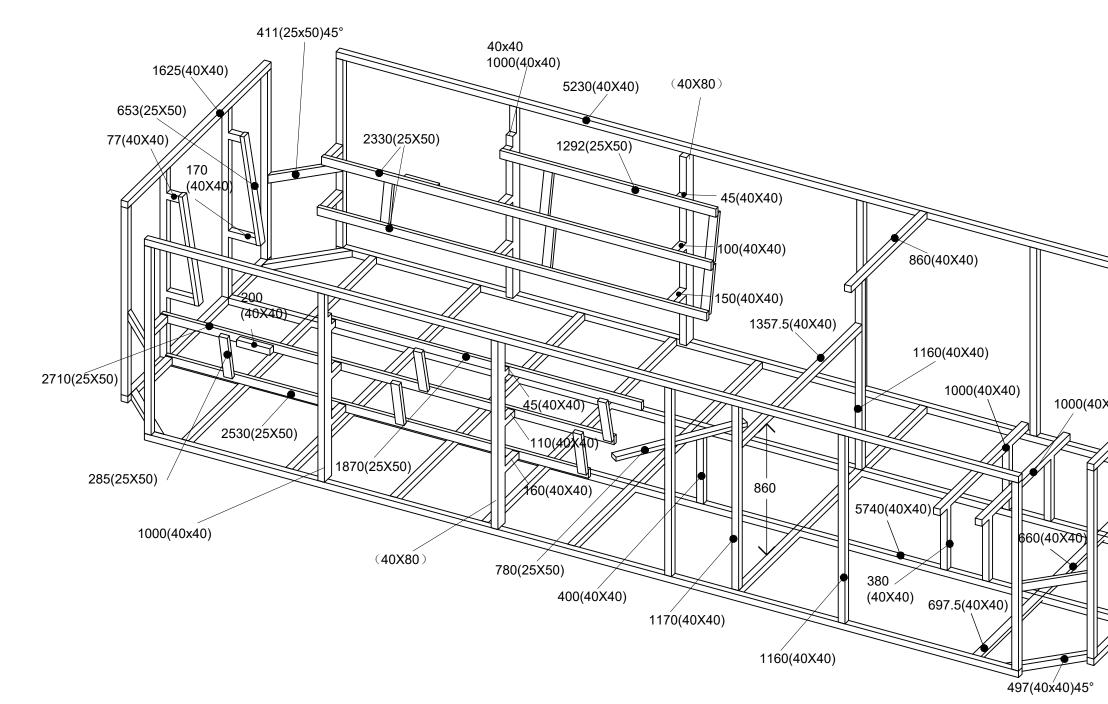





Barrason's Engineers
E: admin@barrasons.com.au T: 03 5940 2638
W: www.barrasons.com.au

neers		FOR	HYDROZONE 1.3	CLIENT:	
ons.com.au	SPA - STRUCTURAL DRAWINGS	CONSTRUCTION		JOB No: 2207183	DRAWING No:
s.com.au		CONSTRUCTION	PERSPECTIVE	SCALE: NOT TO SCALE - RE	FER TO ARCHITED

REVISION AMENDED DESCRIPTION DRAWN BY DATE A For Construction Issue B.E. 2007/22 D: Image: Construction Issue Image: Construction Issue Image: Construction Issue TECTURAL DRAWINGS Image: Construction Issue Image: Construction Issue Image: Construction Issue
LECTURAL DRAWINGS 1



Building Act 1993 Section 238(1)(a) Building Regulations 2018

REGULATION 126: CERTIFICATE OF COMPLIANCE—Proposed Building Works

This certificate is issued to:

T.B.A.

This certificate is issued in relation to the proposed building works at

Hydrozone 1500 Spa Series: Hydrozone 1500 Plunge, Hydrozone 1500 Pro, Hydrozone 1500 Pro +, Hydrozone 1500 Extreme

Nature of proposed work:

Construction of a spa frame

Building classification as per NCC 2019:

Part of building: SPA Framing BCA Classification:10b

Prescribed class of building work for which this certificate is issued:

Design or part of the design of building work relating to this structural matter

Documents setting out the design that is certified by this certificate:

Drawings:Ref: 2207184Sheet: S000-002, S101-103Date:20/07/2022Prepared by:B.EBarrason's EngineersDate:20/07/2022

The design certified by this certificate complies with the following provisions of the Australian Building Act 1993, Building Regulations 2018 or National Construction Code:

Part 3.2, 3.4 & 3.11 of the NCC 2019 including relevant Australian Standards: AS1170.0, AS1170.1, AS1170.2, AS1684.2 AS1684.4, AS1720.1, AS2870, AS3600, AS3700, AS3850, AS4100, AS4055, AS4671, AS4773.1

I certify that the design set out in the documents listed above complies with the provisions set out above.

I believe that I hold the required skills, experience and knowledge to issue this certificate and can demonstrate this if required to do so.

Engineer:

Name: Andrew Barraclough email: admin@barrasons.com.au Building Practitioner number: Company VBA registration:

Signed: Andrew Barraclough Registrations: FIEAUST, CPEng, NER, RBP Qualifications: BEng MEng PhD EC-46301 RPEQ 22822 CEC-53929 PE0000600

Date of issue of certificate: 20/07/2022

SPAWORLD CONSTRUCTION DRAWINGS

Sheet Index

Layout ID	Layout Name
S000	Title Sheet
S001	General Notes P1
S002	General Notes P2
S101	Framing Plan
S102	Framing Elevations
S103	Perspective



		REVISION	AMENDED DESCRIPTION	DRAWN BY	DATE	
	S000	A	For Construction Issue	B.E.	20/07/22	
lo:						
ITECTURAL DRAWINGS						
				•		

GENERAL:

- 1. ALL CONSTRUCTION WORKS AND MATERIALS TO CONFORM WITH THE ENGINEER SPECIFICATION AND AUSTRALIAN STANDARDS AND THE CURRENT BUILDING CODE OF AUSTRALIA
- ALL DIMENSIONS SHOWN ARE IN MILLIMETERS, AND LEVELS 2 SHOWN ARE A H.D. (AUSTRALIAN HT. DATUM)
- THESE DRAWINGS SHALL BE READ IN CONJUNCTION WITH ALL MANUFACTURER'S SPECIFICATIONS AND INSTRUCTIONS DRAWING ARE NOT TO BE SCALED.RELEVANT DIMENSIONS
- TO BE CONFIRMED ON SITE BY BUILDER BEFORE COMMENCEMENT OF WORKS
- ANY DISCREPANCIES OR QUERIES SHOULD BE REFERRED TO THE BARRASONSENGINEERS FOR CLARIFICATIONS PRIOR TO COMMENCEMENT OF WORKS
- THE CONTRACTOR SHALL LIAISE WITH WITH ANY BUILDING/ PROPERTY OWNERS AS REQUIRED TO ENSURE MINIMAL DISRUPTIONS TO SERVICES. AND THAT SPECISL REQUIREMENTS OF THE OWNERS ARE ADHERED TO

FOOTINGS AND SLAB ON GROUND

- F1. ALL WORK AND MATERIALS TO COMPLY WITH AS2870.
- F2. ALL FOOTINGS SHALL BE FOUNDED ON FIRMED SOIL. PRIOR TO COMENCING WORK, THE BUILDER IS TO FAMILARISE THE CONTENT OF THE SOIL REPORT PREPARED BY: --

REPORT No.: --DATED: --FOOTING DEPTHS SPECIFIED ON THE DRAWINGS ARE MINIMUM DIMENSIONS ONLY. IF NOT SHOWN, REFER TO THE SOIL REPORT FOR THE REQUIRED FOUNDING DEPTH

- F3. THE SITE HAS BEEN CLASSIFIED AS CLASS '-- ' IN ACCORDANCE WITH AS 2870.
- F4. STRIP / PAD FOOTINGS ARE TO BE FOUNDED ON ORIGINAL UNDISTURBED GROUND WITH AN ALLOWABLE BEARING CAPACITY OF -- kPa
- F5. EDGE BEAMS AND LOAD BEARING RIBS SHALL BE FOUNDED ON UNDISTURBED GROUND WITH AN ALLOWABLE BEARING CAPACITY OF -- kPa. THE INTERNAL SLAB & NON-LOAD BEARING RIBS SHALL BE FOUNDED ON SOIL WITH MINIMUM BEARING CAPACITY OF -- kPa
- F6. ALL ORGANIC MATERIAL SHALL BE REMOVED FROM THE AREA BENEATH THE SLABS ON GROUND. THE GROUND SHALL BE PROOF ROLLED WITH A 3 TONNE ROLLER PRIOR TO PLACING COMPACTED FILL ANY SOFT SPOTS SHALL BE DUG OUT AND REPLACED WITH COMPACTED CRUSHED ROCK OR 15MPa BLINDING CONCRETE. IN ACCORDANCE WITH AS2870 AND AS3798
- F7. UNLESS OTHERWISE SPECIFIED IN THE SOIL REPORT FILLING USED IN THE CONSTRUCTION OF THE SLAB EXCEPT WHERE THE SLAB IS SUSPENDED SHALL CONSIST OF CONTROLLED FILL OR ROLLED FILL AS FOLLOWS: a. CONTROLLED FILL IS MATERIAL THAT HAS BEEN PLACED

AND COMPACTED IN LAYERS BY COMPACTION EQUIPMENT WITHIN DEFINED DENSITY REQUIREMENT. EXCEPT AS PROVIDED BELOW. CONTROLLED FILL SHALL BE PLACED IN ACCORDANCE **WITH AS 3798**

SAND FILL UP TO 0.8m DEEP, WELL COMPACTED IN NOT MORE THAN 0.3m THICK LAYERS BY A VIBRATING PLATE OR VIBRATING ROLLER, SHALL BE DEEMED TO COMPLY WITH THIS REQUIREMENT. A SATISFACTORY TEST FOR SAND FILL NOT CONTAINING GRAVEL SIZED MATERIAL IS THE ACHIEVEMENT OF A BLOW COUNT OF 7 OR MORE PER 0.3m USING THE PENETROMETER TEST DESCRIBED IN AS 1289.6.3.3. NON-SAND FILL UP TO 0.4m DEEP, WELL COMPACTED IN NOT MORE THAN 0.15m LAYERS BY A MECHANICAL ROLLER SHALL BE DEEMED TO COMPLY WITH THIS REQUIREMENT. CLAY FILL SHALL BE MOIST DURING COMPACTION.

b. ROLLED FILL CONSISTS OF MATERIAL COMPACTED IN LAYERS BY REPEATED ROLLING WITH AN EXCAVATOR. ROLLED FILL SHALL NOT EXCEED 0.6m COMPACTED IN LAYERS NOT MORE THAN 0.3m THICK FOR SAND OR 0.3m COMPACTED IN LAYERS NOT MORE THAN 0.15m THICK FOR OTHER MATERIAL c. THE EXTENT OF CONTROLLED FILL AND ROLLED FILL REQUIRED SHALL BE DETERMINED ON SITE IN ACCORDANCE WITH SECTION 6 OF AS2870 AND SHALL BE THE RESPONSIBILITY OF THE CONTRACTOR & BUILDER

- F8. WHERE DEPTH OF CONTROLLED FILL IS THICKER THAN THAT SPECIFIED ABOVE, FILL MATERIAL SHALL BE SPREAD AND COMPACTED IN UNIFORM LAYERS NOT EXCEEDING 0.15m THICK, TOP SURFACE LAYER SHALL BE COMPACTED TO MINIMUM 98% STANDARD DRY DENSITY DETERMINED BY METHODS IN ACCORDANCE WITH AS1289 LOWER LAYERS SHALL BE COMPACTED TO 95% STANDARD DRY DENSITY THE MOISTURE CONTENT OF THE FILL MATERIAL SHALL BE ADJUSTED TO WITHIN 2% OF THE OPTIMUM MOISTURE CONTENT DURING COMPACTION TO ENSURE THAT THE SPECIFIED COMPACTION IS OBTAINED. COMPACTION TESTS SHALL BE CARRIED OUT AT A RATE OF ONE TEST PER LAYER PER 100 SQUARE METRES OF FILL TESTS ARE TO BE CARRIED OUT BY INDEPENDENT NATA REGISTERED LABORATORIES. SUBMIT REPORT TO THIS OFFICE FOR APPROVAL.
- FOUNDATIONS SHALL BE INSPECTED AND APPROVED BY F9. THE ENGINEER OR BUILDING INSPECTOR BEFORE LAYING MEMBRANES AND POURING CONCRETE. IF AN UNUSUAL GROUND CONDITION IS ENCOUNTERED DURING THE SITE EXCAVATION. REPORT TO THIS OFFICE FOR RESOLUTION.
- F10. NO EXCAVATION IS TO BE TAKEN BELOW THE BASE OF ADJACENT / EXISTING FOOTINGS, IF IT IS UNAVOIDABLE, FOR THE CASE OF NEW FOOTINGS, BLINDING CONCRETE GRADE 15MPa SHALL BE PROVIDED BENEATH THE NEW FOOTING AND FOUNDING BELOW ANGLE OF REPOSE. FOR THE CASE OF EXISTING FOOTINGS, UNDERPINNING IS REQUIRED, REFER TO THIS OFFICE FOR DETAILS.
- F11. ALL FOUNDATIONS ARE TO BE FREE OF WATER AND LOOSE MATERIAL
- F12. OVER EXCAVATION IS TO BE FILLED TO THE UNDERSIDE OF FOOTINGS WITH 15MPa BLINDING CONCRETE
- F13. TERMITE PROTECTION SHALL BE PROVIDED AS REQUIRED BY AUSTRALIAN STANDARD AND THE LOCAL STATUTORY AUTHORITY.
- F14. A 0.2mm POLYTHENE MEMBRANE SHALL BE CONTINUOUS UNDER SLAB AND RIBS LAPPED 200mm MINIMUM WHERE REQUIRED AND TAPED AT ALL SERVICE PENETRATIONS, LAPS AND PUNCTURES. THE MEMBRANE IS TO EXTEND UNDER AND TO THE SIDES OF SLABS, BEAMS AND THICKENINGS
- F15. EXCAVATIONS NEAR THE BUILDING EDGE SHALL BE BACKFILLED IN SUCH A MANNER TO PREVENT READY ACCESS OF WATER TO THE FOUNDATIONS

F16. SYMBOLS ON THE DRAWING FOR REINFORCEMENT ARE

- AS FOLLOWS
- GRADE 400MPa DEFORMED REINFORCING BARS TO AS 1302.
- GRADE 500MPa DEFORMED REINFORCING BARS Ν DUCTILITY CLASS N TO AS 4671
- GRADE 250MPa PLAIN REINFORCING BARS R TO AS 1302
- ΤМ HARD-DRAWN STEEL TRENCH MESH, GRADE 500 DUCTILITY CLASS L TO AS 4671
- RI **RECTANGULAR RIB MESH GRADE 500** DUCTILITY CLASS L TO AS 4671
- SQUARE RIB MESH GRADE 500 SI
- DUCTILITY CLASS L TO AS 4671

F17. FABRIC SHALL BE PLACED NEAR THE TOP OF THE SLAB AND SHALL HAVE A NOMINAL COVER OF 25mm U.N.O. F18. REINFORCEMENT FABRIC SHALL BE LAPPED SO THAT EACH PAIR OF TRANSVERSE WIRES AT THE EDGE OF ONE SHEET OVERLAPS EACH CORRESPONDING PAIR OF TRANSVERSE WIRES OF THE SHEET BEING LAPPED REINFORCEMENT SHALL BE SUPPORTED IN POSITION PRIOR TO CONCRETING COMMENCING ON DENSE PRECAST CONCRETE SPACER BLOCKS OR BAR CHAIRS ON GALVANIZED STEEL DISHES (EITHER OF WHICH MUST NOT DAMAGE THE MEMBRANE) AT 900mm MAXIMUM CENTRES EACH WAY TRAMPING IN FABRIC IS NOT PERMITTED F19 BEAM AND STRIP FOOTING REINFORCEMENT SHALL HAVE A NOMINAL COVER OF 50mm F20. TRENCH MESH SHALL BE LAID CONTINUOUSLY AND SHALL BE SPLICED WHERE NECESSARY WITH A MINIMUM LAP OF 500mm F21. TRENCH MESH SHALL BE OVERLAPPED BY THE WIDTH

- OF FABRIC AT CORNERS AND INTERSECTIONS. THE ENDS OF TRENCH MESH SHALL TERMINATE WITH A CROSSBAR F22, PROVIDE 2N12 x 1200 BARS OR EQUIVALENT TRENCH MESH x 2000 LONG DIAGONALLY ACROSS RE-ENTRANT CORNERS OF SLAB AND TIED TO UNDERSIDE OF TOP FABRIC. F23. CONCRETE STRENGTH IS TO BE fc = 25MPA. WITH 65 MAX, SLUMP, COMPACTED USING MECHANICAL
- VIBRATION. SLAB & RIBS ARE TO BE CAST IN ONE CONTINUOUS POUR AND THE SLAB IS TO BE STEEL-FLOAT FINISHED F24. ALL CONCRETE IS TO BE CONTINUOUSLY WET-CURED
- FOR 7 DAYS. F25. THE GROUND SURROUNDING SLABS SHALL HAVE THE SURFACE AT LEAST 150mm LOWER THAN THE SLAB AND BE SLOPED AWAY FROM THE SLAB EDGE SO THAT WATER WILL DISCHARGE TO SUITABLE DRAINAGE POINTS AND NOT FLOOD THE SLAB SURFACE.
- F26. HOT WATER HEATING PIPES MAY BE EMBEDDED IN THE SLAB PROVIDED THAT THE SLAB THICKNESS IS INCREASED BY 25mm AND LAID ON ADDITIONAL SL52 MESH.

CONCRETE:

- ALL WORK AND MATERIALS SHALL BE IN ACCORDANCE WITH AS3600. C1 UNLESS OTHERWISE SHOWN THE MINIMUM 28 DAY COMPRESSIVE C2
 - STRENGTH OF CONCRETE SHALL BE AS FOLLOWS:

ELEMENT	CONC. STRENGTH (fc) MPa	SLUMP mm	C18
FOOTINGS	25	75	
SLAB-ON-GROUND	25	65	
COLUMNS	32	80	C19
WALLS	40	85	0.0
SUSPENDED SLABS & BEAMS	32	80	
MASS CONCRETE	15	-	C20

- CONCRETE SHALL BE CURED BY AN APPROVED METHOD C3 FOR AT LEAST 7 DAYS AFTER PLACEMENT.
- C4 CONCRETE SHALL BE COMPACTED USING MECHANICAL VIBRATION. C5 VIBRATION OF FORMS IS NOT ACCEPTABLE AND CONCRETE SHALL NOT BE SPREAD BY VIBRATING.
- C6 CONCRETE SECTIONS SHOWN ARE MINIMUM SIZES AND DO NOT INCLUDE FINISHES. SIZES SHALL NOT BE REDUCED IN ANY WAY OR HOLES FORMED OR MADE IN
- C7 DEPTH OF BEAMS ARE GIVEN FIRST AND INCLUDE SLAB THICKNESS SLABS AND BEAMS ARE TO BE POURED CONCURRENTLY C8
- U.N.O. AND FINISHED WITH A STEEL FLOAT.
- POOL PAVERS CONCRETE AND MASONRY PAVERS SURROUNDING C9 POOLS TO BE CONSTRUCTED TO REQUIREMENTS OF AS3727.1-2016, PAVEMENTS. PART 1: RESIDENTIAL.
- C10 RECOMMENDED CONCRETE SLAB TO BE 150MM THICK, CONCRETE GRADE N32, SL82 REINFORCEMENT WITH 30MM COVER TO THE TOP SURFACE AND 40M SIDE COVER, MINIMUM SOIL ALLOWABLE BEARING CAPACITY TO BE 100KPA.



Barrason's Engineers

E: admin@barrasons.com.au : (03) 5940 2638 W: www.barrasons.com.au

SPA - STRUCTURAL DRAWINGS

FOR CONSTRUCTION

GENERAL NOTES

CLIENT: --JOB No: 2207184 DRAWING No SCALE: NOT TO SCALE - REFER TO ARCHIT

AND THE SA то GEN CO C21 STR SH, C22 CO MAS DE-C23 SUS SPA BF C24 SPI PO

C25

C11

C12

C13

C14

C15

C16

C17

MINIMUM COVER TO ALL REINFORCEMENT INCLUDING FITMENTS SHALL BE AS FOLLOWS, U.N.O

ELEMENT	FORMED AND NOT EXPOSED TO WEATHER	FORMED ON GROUND & EXPOSED TO WEATHER	NOT FORMED. CAST AGAINST GROUND
INSITU COLUMN & PEDESTALS	40	50	75
INSITU BEAMS	40	50	65
FOOTINGS	-	50	75
PIERS	-	50	75
SLABS ON GROUND	20	30	65
SUSPENDED SLABS	20	30	65
INSITU WALLS	25	30	65
PRECAST WALLS	25	30	65
UNDERPINNING	-	50	75

		REVISION	AMENDED DESCRIPTION	DRAWN BY	DATE
	S001	A	For Construction Issue	B.E.	20/07/22
	0001				
<i>.</i>					
ECTURAL DR	AWINGS				

STRUCTURAL STEELWORK:

- S1 ALL WORK AND MATERIALS SHALL BE IN ACCORDANCE WITH AS 4100.
- S2 ALL STEEL SHALL BE NEW AND FREE FROM WELDS AND BLEMISHES UNLESS APPROVED BY THE ENGINEER.
 S3 FABRICATION AND ERECTION SHALL BE IN ACCORDANCE
- S3 FABRICATION AND ERECTION SHALL BE IN ACCORDANCE WITH AS 4100 AND SAA/SNZ HB62.
- S4 HOT-ROLLED AND WELDED PRODUCTS SHALL BE BHP-300PLUS AND PLATE SHALL BE GRADE 250 U.N.O.
- S5 ALL WELDING SHALL BE IN ACCORDANCE WITH AS 1554.
 S6 WELD TYPES ARE DESIGNATED AS FOLLOWS CFW - CONTINUOUS FILLET WELD
 FPBW - FULL PENETRATION BUTT WELD
 PPBW - PARTIAL PENETRATION BUTT WELD
- S7 ALL WELDS SHALL BE 6mm CONTINUOUS FILLET, CATEGORY GP, USING E41XX/W40X CONSUMABLES U.N.O.
- S8 WELDING SHALL BE PERFORMED BY AN EXPERIENCED OPERATOR IN ACCORDANCE WITH AS 1554 INSPECTED & CERTIFIED BY QUALIFIED PERSONNEL IN ACCORDANCE WITH AS2214
- S9 ALL HIGH-STRENGTH STRUCTURAL BOLTS SHALL BE M20 GRADE 8.8/S U.N.O. IN ACCORDANCE WITH AS 1252
- S10 HOLDING-DOWN BOLTS SHALL BE M20 GRADE 4.6/S, GALVANISED U.N.O
- S11 BOLTS MUST BE OF SUFFICIENT LENGTH TO HAVE AT LEAST ONE FULL THREAD EXPOSED AFTER TIGHTENING
- S12 BOLTS IN OVERSIZE OR SLOTTED HOLES ARE TO HAVE SUITABLE LARGER SIZE WASHERS
- S13 CONNECTIONS NOT SPECIFICALLY DETAILED SHALL BE IN ACCORDANCE WITH THE APPROPRIATE CONNECTION AS DETAILED IN THE AISC STANDARDISED STRUCTURAL CONNECTIONS MANUAL.
- S14 UNLESS NOTED OTHERWISE CONNECTIONS BETWEEN 2 STRUCTURAL STEEL MEMBERS ARE TO HAVE MINIMUM 2M20 8.8/S BOLTS IN 220mm HOLES
- S15 BOLT TYPES AND BOLTING PROCEDURE ARE DESIGNATED AS FOLLOWS
- 4.6/S COMMERCIAL BOLTS TO AS 1111, SNUG TIGHTENED 8.8/S - HIGH STRENGTH STRUCTURAL BOLTS, NUTS AND HARDENED WASHERS TO AS 1252, SNUG TIGHTENED 8.8/TB - HIGH STRENGTH STRUCTURAL BOLTS AS ABOVE, FULLY TENSIONED TO AS 1511 IN A BEARING TYPE JOINT 8.8/TF - HIGH STRENGTH STRUCTURAL BOLTS AS ABOVE, FULLY TENSIONED TO AS 1511 IN A FRICTION TYPE JOINT
- S16 FULLY TENSIONED BOLTS ARE TO BE INITIALLY SNUG TIGHTENED, CONNECTING PLATES ADJUSTED TO FULL CONTACT, THEN TIGHTEN BOLTS TO AN ADDITIONAL HALF TURN IN ACCORDANCE WITH AS 4100 ALTERNATIVELY PROVIDE LOAD INDICATING WASHERS AND INSTALL CONNECTIONS IN ACCORDANCE WITH MANUFACTURERS RECOMMENDATIONS AND AS 4100
 S17 ALL CLEAT PLATES AND STIFFENERS SHALL BE 10mm
- THICK U.N.O.
- S18 THE ENDS OF ALL TUBULAR MEMBERS SHALL BE SEALED WITH A 3mm PLATE U.N.O.
- S19 TUBULAR MEMBERS TO BE GALVANISED SHALL BE ADEQUATELY VENTED.
- S20 PURLINS AND GIRTS INCLUDING LATERAL AND BUCKLING RESTRAINING MEMBERS SUCH AS BRIDGING, STRUTS AND TIE RODS SHALL BE IN ACCORDANCE WITH AS/NZS 4600, GALVANISED AND INSTALLED IN ACCORDANCE WITH THE MANUFACTURER'S RECOMMENDATIONS
- S21 BEFORE COMMENCING FABRICATION 3 COPIES OF THE SHOP DRAWINGS SHALL BE SUBMITTED TO THE ENGINEER FOR REVIEW. THIS REVIEW DOES NOT INCLUDE CHECKING OF DIMENSIONS.
- S22 CAMBER SHALL BE AS NOTED ON THE DRAWINGS.
 S23 STRUCTURAL STEEL TO BE CONCRETE ENCASED SHALL BE WRAPPED WITH F41 MESH. THE GAP BETWEEN THE STRUCTURAL STEEL AND THE MESH AND AND THE THE EXTERNAL COVER TO THE MESH SHALL BE 25mm AND 50mm RESPECTIVELY.
- S24 ALL BOLTS AND STRUCTURAL STEEL EXPOSED TO THE WEATHER SHALL BE HOT-DIP GALVANISED U.N.O. PAINT SYSTEMS TO GALVANISED STEEL TO BE AS SPECIFIED BY THE ARCHITECT



P: (03) 5940 2638 W: www.barrasons.com.au

Barrason's Engineers

- S25 ALL STEEL LINTELS SUPPORTING MASONRY EXPOSED TO THE WEATHER SHALL BE HOT-DIP GALVANISED.
- S26 PROVIDE ALL NECESSARY CLEATS AND HOLES REQUIRED TO FIX TIMBER AND OTHER MATERIALS AND FINISHES TO THE STEELWORK.
- S27 LINTELS SHALL NOT BE PROPPED DURING LOAD APPLICATION U.N.O.
- S28 THE CONTRACTOR SHALL PROVIDE AND LEAVE IN PLACE UNTIL PERMANENT BRACING ELEMENTS ARE CONSTRUCTED, SUCH TEMPORARY BRACING AS IS NECESSARY TO ADEQUATELY STABILIZE THE STRUCTURE DURING ERECTION.
- ADEQUATELY STABILIZE THE STRUCTURE DURING ERECTIC S29 PROVIDE 150mm MINIMUM END BEARING WITH 20mm NOM. LEVELLING GROUT U.N.O. TO STEELWORK SEATED ON MASONRY. CHARACTERISTIC COMPRESSIVE STRENGTH OF GROUT IS 30MPa
- S30 PROTECTIVE COATINGS TO INTERNAL STEELWORK (U.N.O.): PREPARATION: CLASS 2A ABRASIVE BLAST COATING: FIRST COAT INORGANIC ZINC SILICATE
 - 75 DRY FILM THICKNESS SECOND COAT ACRYLIC PAINT 50 DRY FILM THICKNESS
 - THIRD COAT ACRYLIC PAINT 50 DRY FILM THICKNESS
- CONCRETE ENCASED AND FIRE-SPRAYED MEMBERS, AND FRICTION-GRIP BOLTED CONNECTIONS MUST NOT BE PAINTED. U.N.O.
- S31 COATINGS DAMAGED DURING TRANSPORT AND ERECTION OR BY WELDING SHALL BE MADE GOOD AFTER BEING WIRE-BRUSHED CLEAN, AND RECOATED AS ABOVE.
- S32 REFER TO ARCHITECTURAL DRAWINGS FOR ALL ADDITIONAL PLATES, ANGLES ETC. AS REQUIRED FOR FIXINGS TO INTERNAL PARTITIONS, BLOCKING, WINDOW FRAMES, ARCHITECTURAL FEATURES ETC
- S33 PROVIDE ALL NECESSARY TRIMMING ANGLES AND FIXINGS TO SUPPORT CLADDING AND FLASHINGS AT ROOF OR WALL INTERSECTIONS
- S34 PROVIDE ALL NECESSARY SUBFRAMES AND TRIMMERS FOR MECHANICAL AND ELECTRICAL EQUIPMENT AND ARCHITECTURAL FEATURES
- S35 SUPPORT ROOF BRACING FROM EVERY SECOND PURLIN WITH HOOK BOLTS

SPA - STRUCTURAL DRAWINGS

SPA MAUFACTURE:

CONSTRUCTION SEQUENCE :

- **STEP 1.** VACUUM FORM USING 4.75MM ARISTECH ACRYLIC SHEET
- STEP 2 FIRST COATING 1.5MM 2MM USING APPROX. 40:60 RATIO (GLASS TO RESIN) FIBREGLASS PRAY UP ROVING : 110P VINYL ESTER RESIN CATALYST M50 (1.8% - 2%)
- STEP 3. OVEN CURE AT 35-40 DEGREES CELSIUS
- STEP 4.
 SECOND COATING 4MM 8MM USING APPROX. 40:60 RATIO (GLASS TO RESIN) FIBREGLASS PRAY UP ROVING : 279P POLYESTER RESIN CATALYST 388 (1.8% - 2%) CALCIUM CARBONATE FILLER ON SECOND LAYER

NOTES

SWIMMING POOL AND SPA SAFETY TO FOLLOW THE GUIDELINES OF PN-05-2018 PUBLISHED BY VBA.

BARRIERS AND LOCATION OF BARRIERS TO BE DESIGNED TO REQUIREMENTS OF AS 1926.1-2012 AND AS 1926.2-2007, SWIMMING POOL SAFETY - SAFETY BARRIERS FOR SWIMMING POOLS.

DESIGN AND INSTALL POOLS AND SPAS MANUFACTURED FROM FIBREREINFORCED PLASTIC MATERIALS, WITH VOLUMES EXCEEDING 7500L AND DEPTHS GREATER THAN 750MM, TO REQUIREMENTS OF AS/NZS 1838:1994, SWIMMING POOLS -PREMOULDED FIBRE-REINFORCED PLASTICS - DESIGN AND FABRICATION.


CONSTRUCTION GENERAL NOTES


FOR

CLIENT: --

DRAWING NO


		REVISION	AMENDED DESCRIPTION	DRAWN BY	DATE
	S002	A	For Construction Issue	B.E.	20/07/22
lo:	000Z				
10.					
·				+	
ITECTURAL DRAWINGS				+	

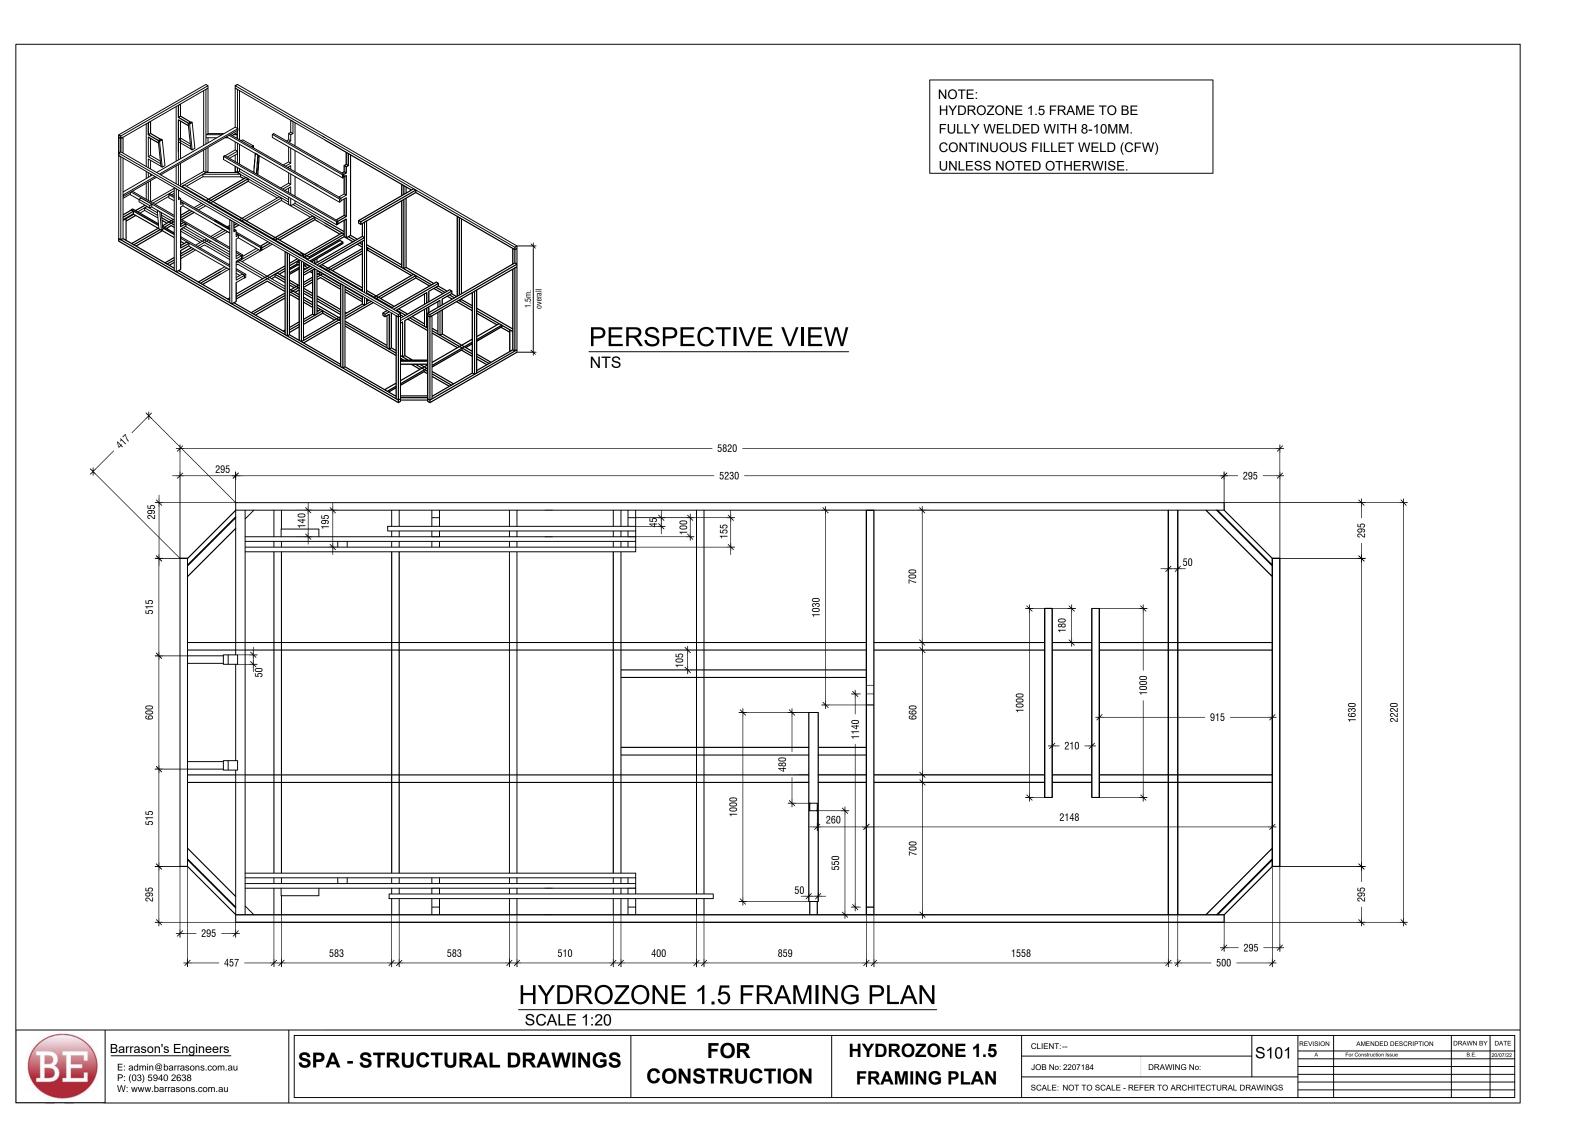


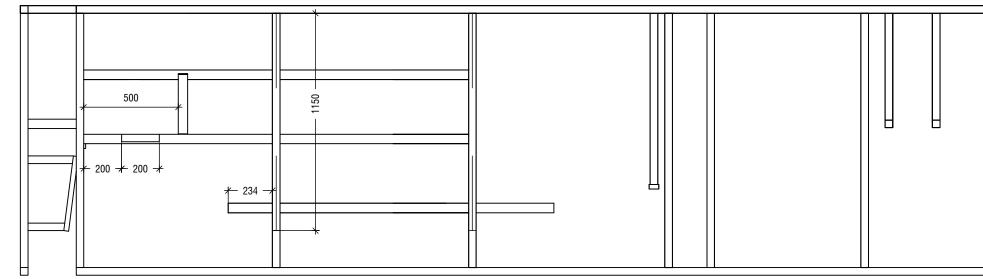


HYDROZONE 1.5 FRAMING ELEVATION-A

SCALE 1:20

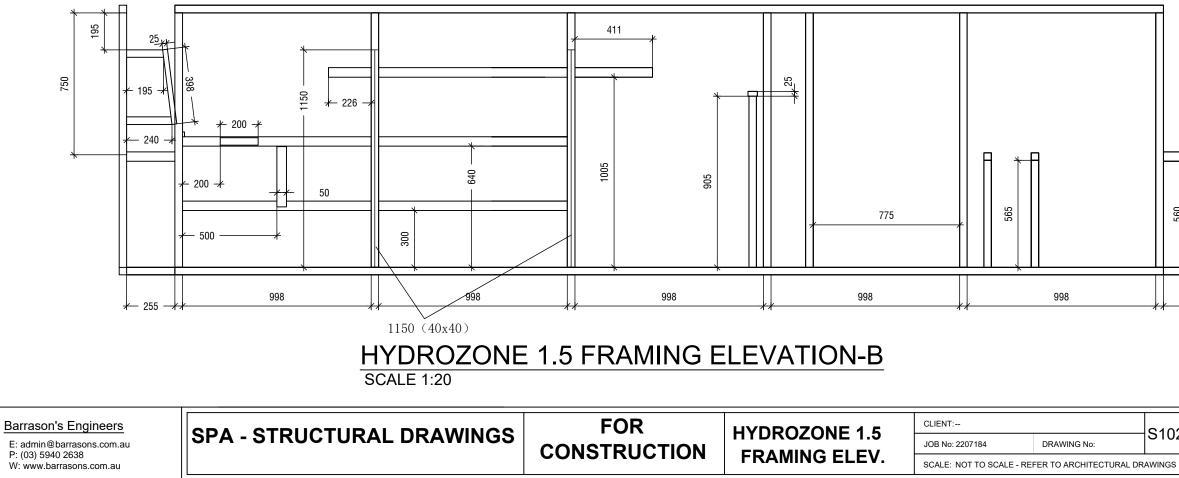

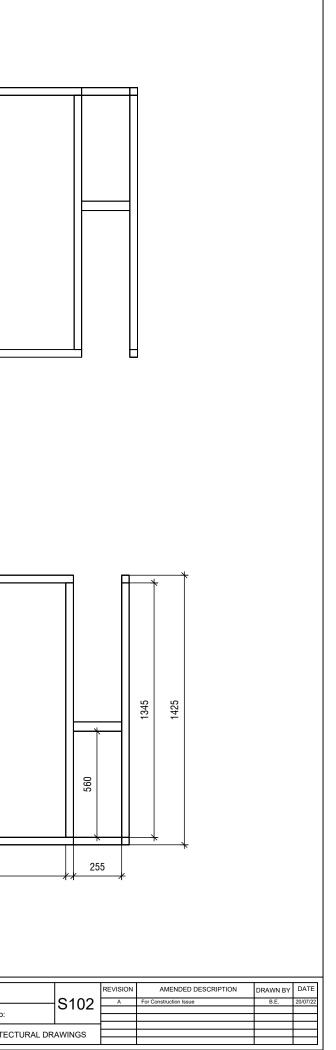

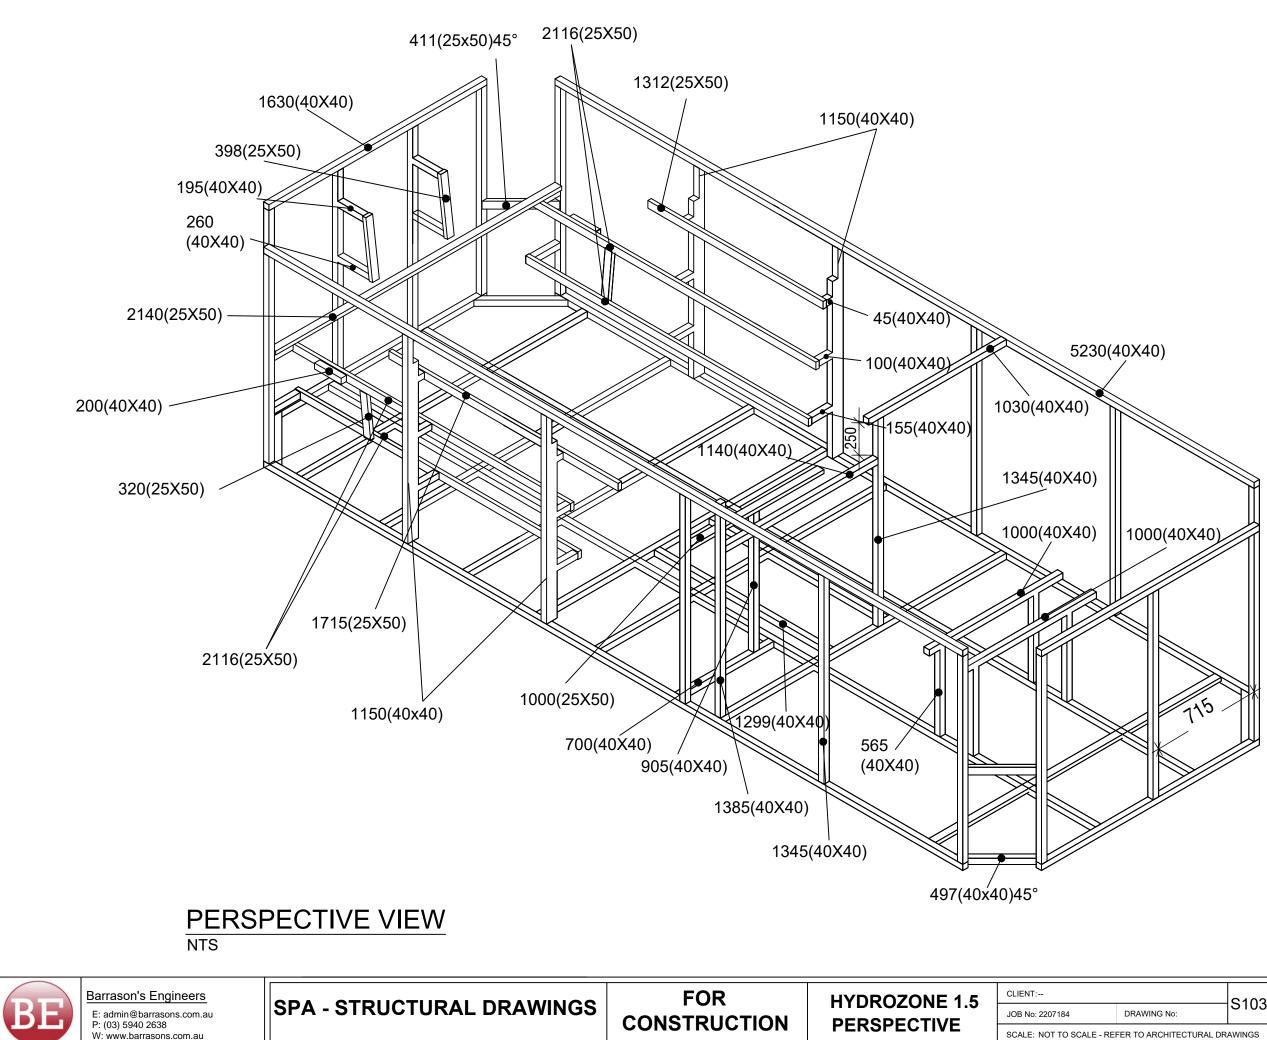

	S103	REVISION	AMENDED DESCRIPTION	DRAWN BY	DATE
		A	For Construction Issue	B.E.	20/07/22
lo:					
ITECTURAL DRAWINGS					

Vortex Spas

VXSSTP050224