




WILLINGA PARK - COMPETITION STABLES

STABLES AND CAMPING / PARKING LOCATIONS
SCALE BAR 1:2000 @ A4

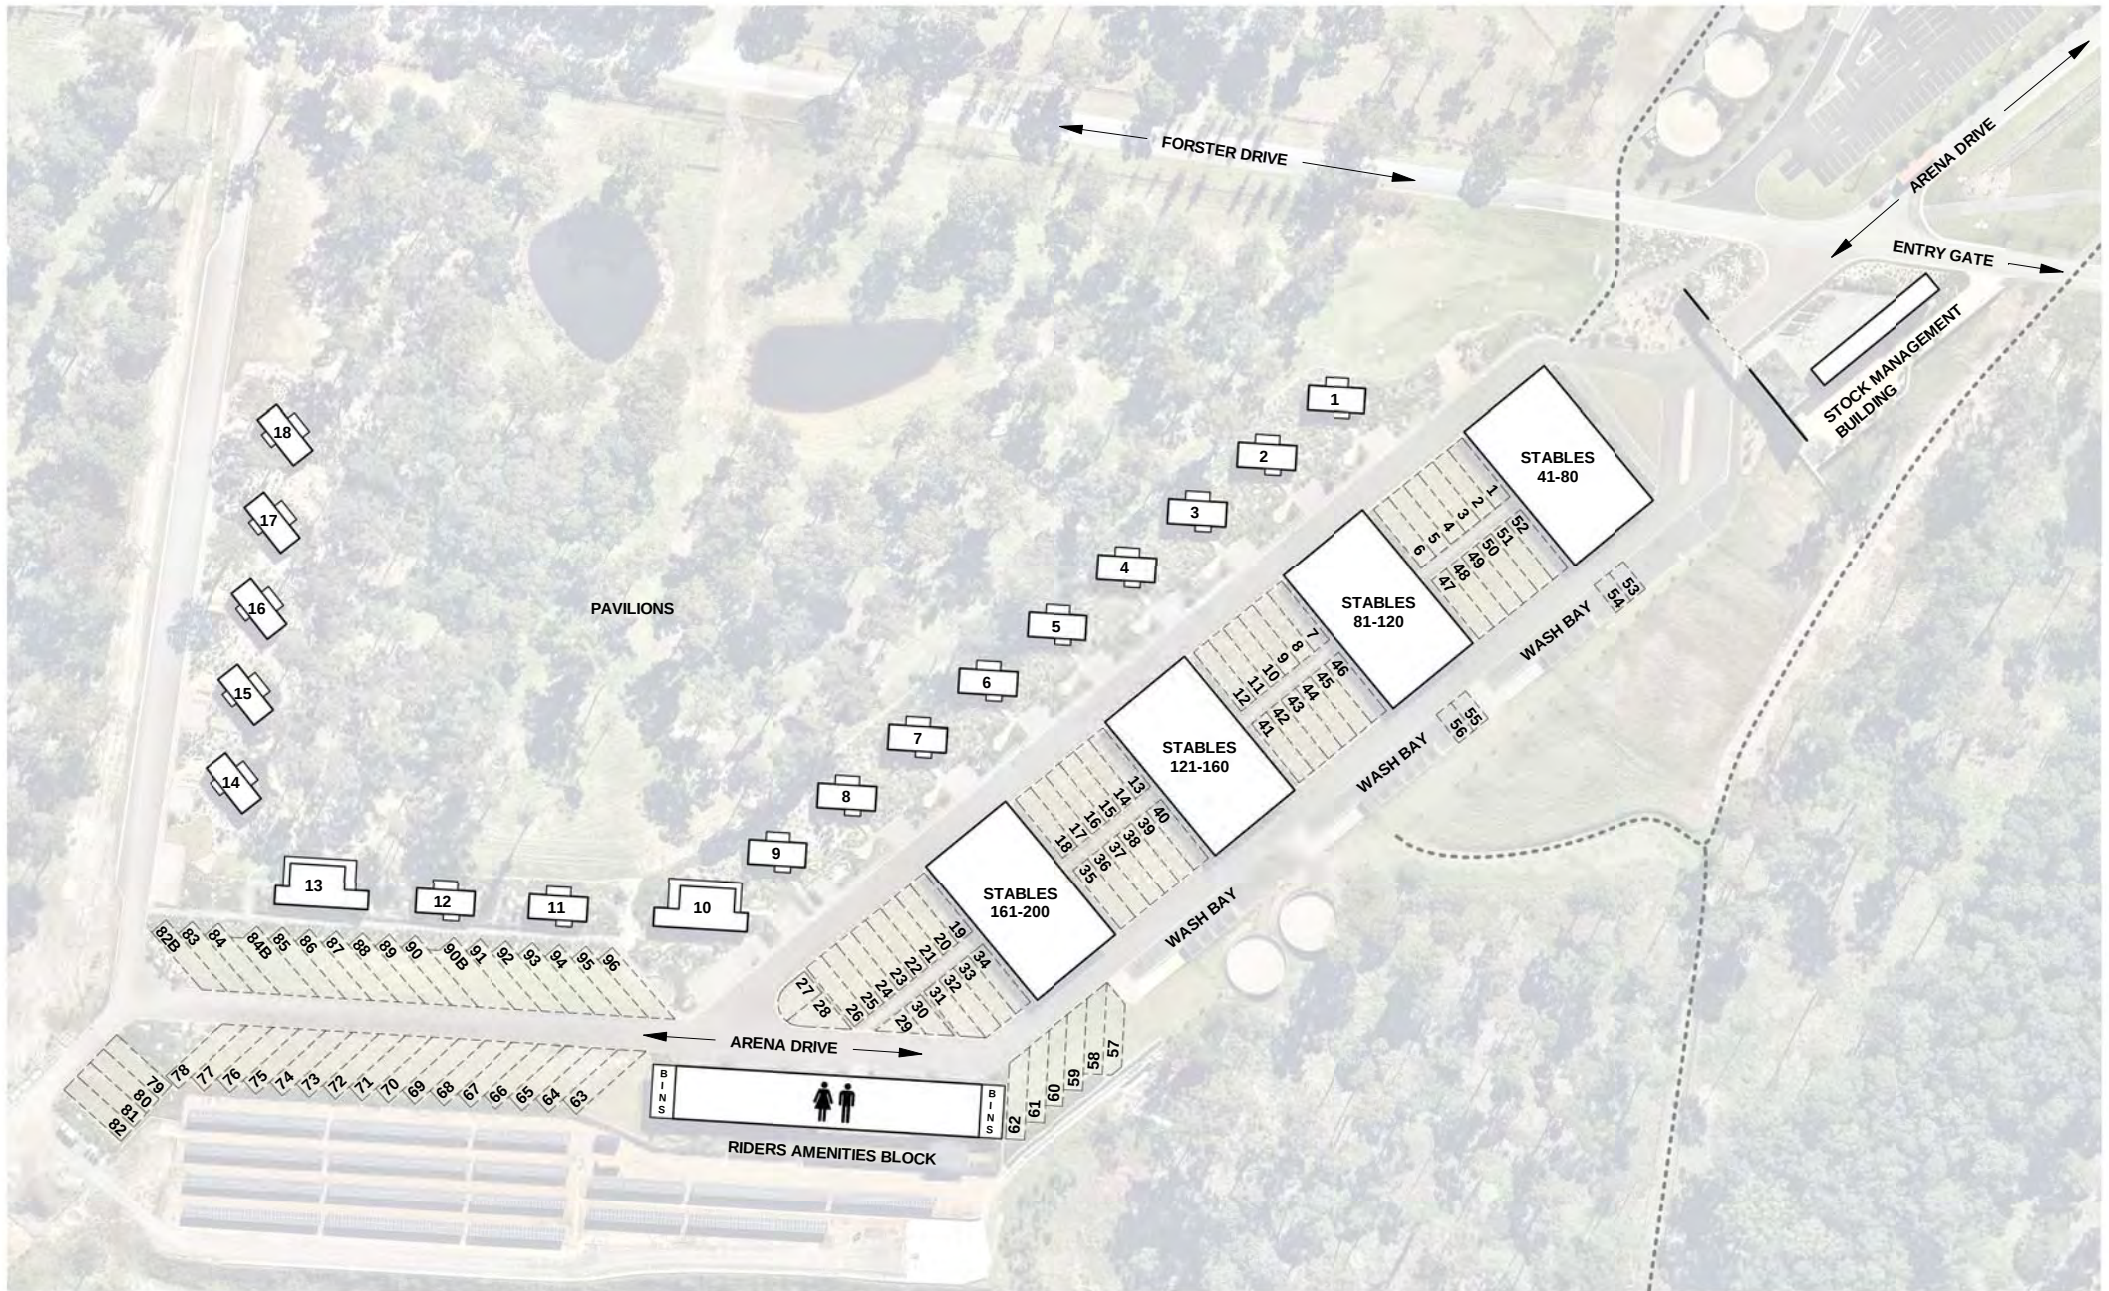