
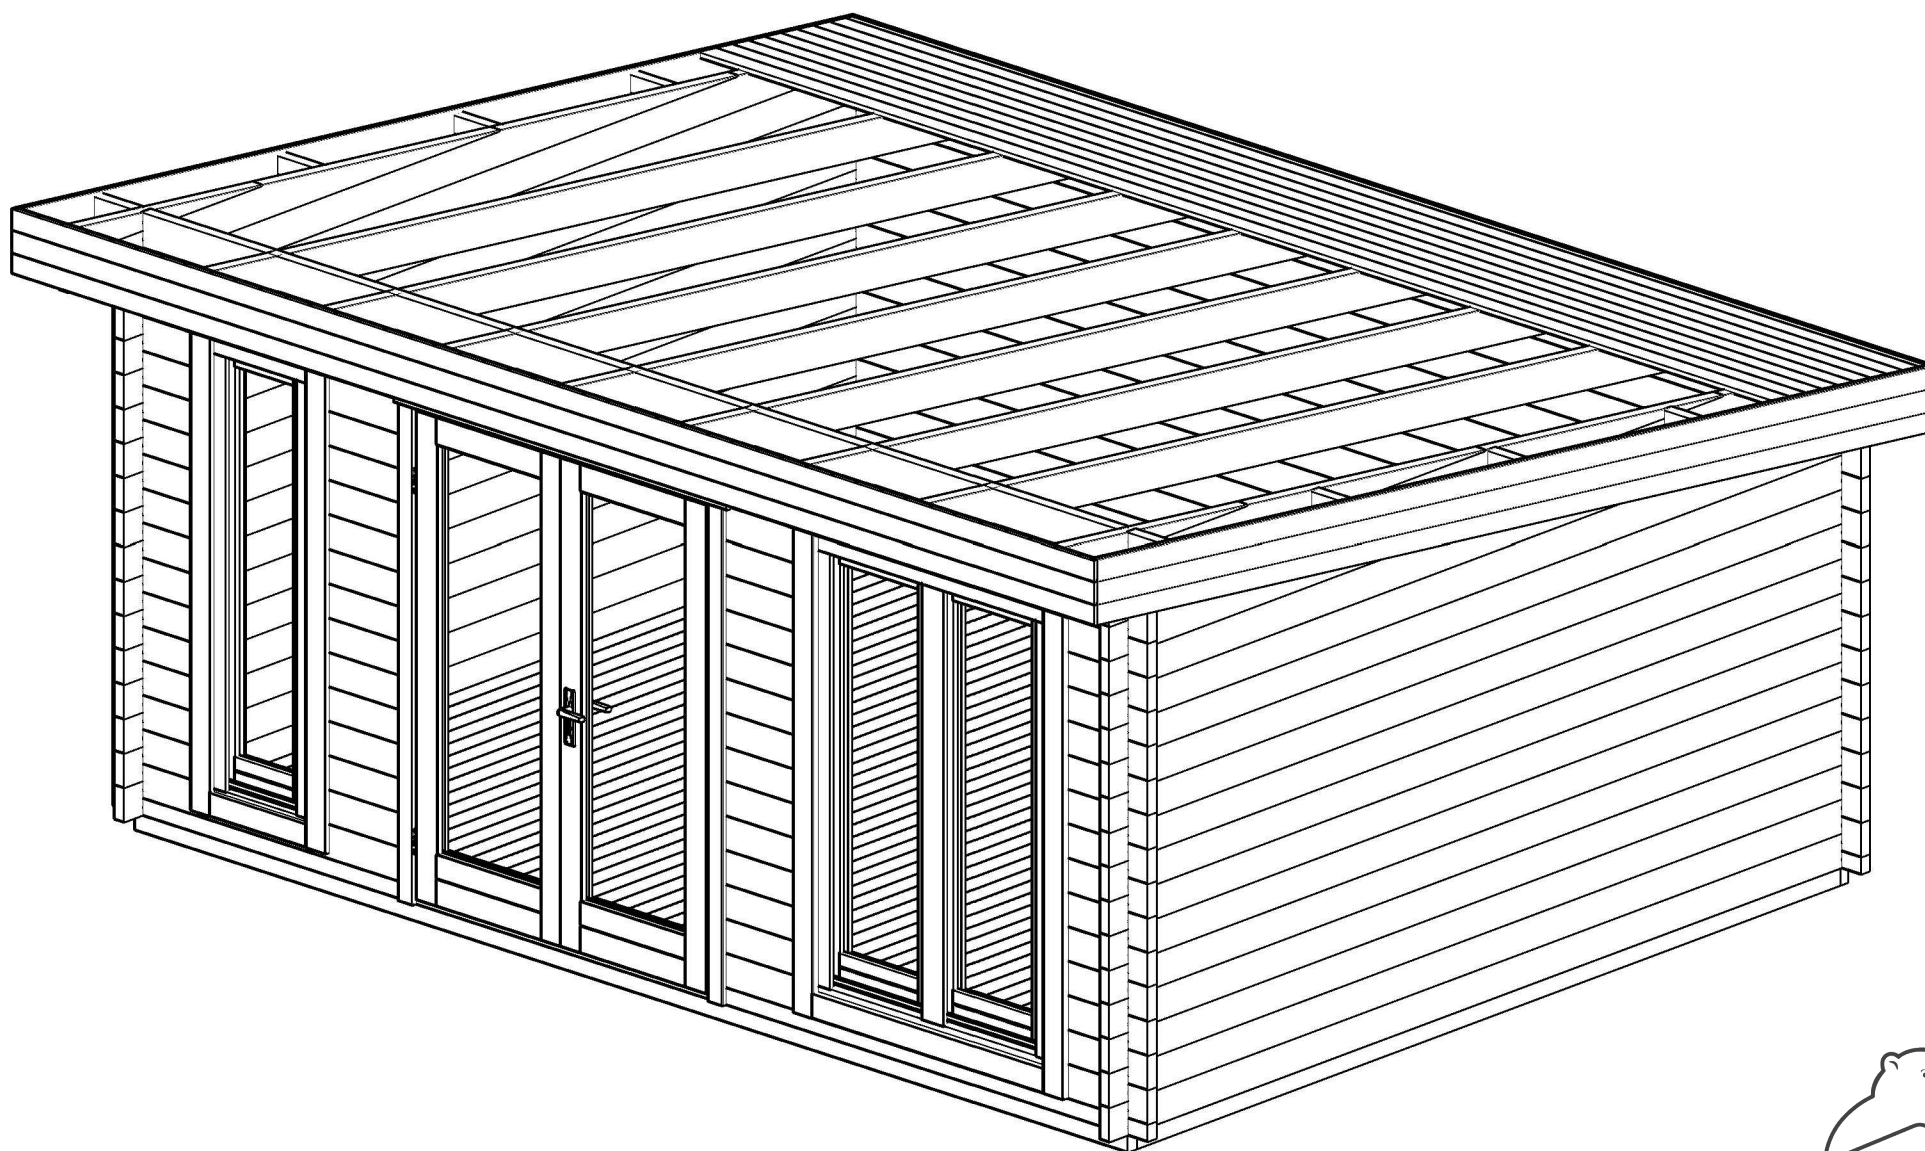
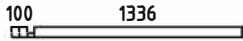
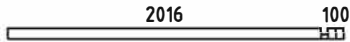
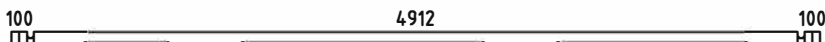
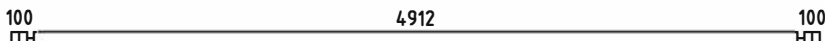
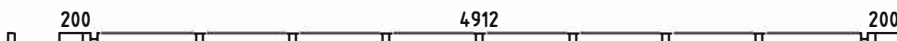
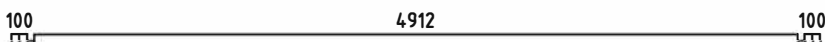
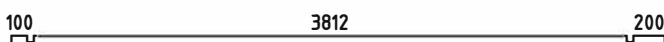
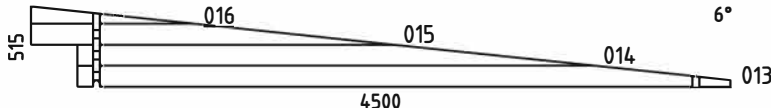
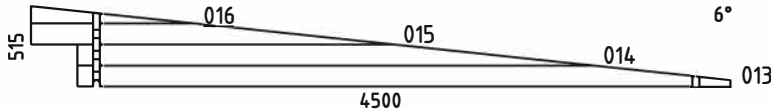
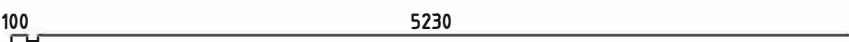
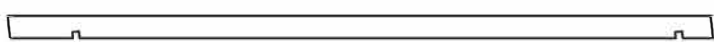
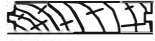
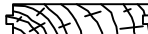
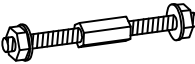
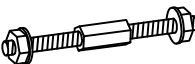
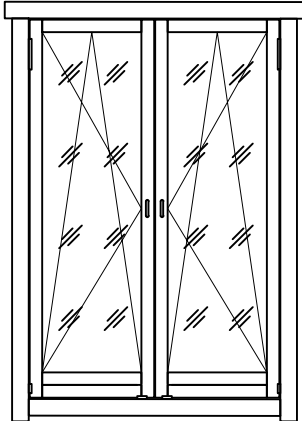


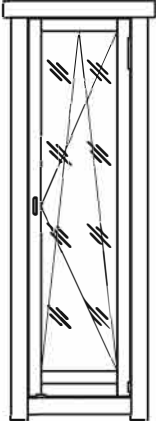


Emilia44

POS	SPECIFICATION Linda44 ISO	QTY	PROFILE (mm)	LENGTH (mm)
001		1	44x68	1480
002		1	44x68	2160
003		1	44x135	1480
004		1	44x135	2160
005		26	44x135	470
006		26	44x135	470
007		1	44x135	5200
008		14	44x135	5200
009		2	44x135	5400
010		1	44x68	5200
011		26	44x135	4100
012		2	44x135	4200
WA-1		1		
WB-1		1		
EXTRA		1	44x135	5400
F2	FOUNDATION-FUNDAMENT-FONDATION-FONDAZIONE-VIGAS DE CIMENTACION 	2	44x70	4990
F3	FOUNDATION-FUNDAMENT-FONDATION-FONDAZIONE-VIGAS DE CIMENTACION 	8	44x70	4902
F1	FOUNDATION-FUNDAMENT-FONDATION-FONDAZIONE-VIGAS DE CIMENTACION 	2	44x70	3802
RT1	RAFTER-SPARRE-CHEVRON-TRAVE-CABRIO 	7	44x144	4540
S1	SUPPORT-STÜTZEN-SUPPORT-SUPPORTO-SOPORTE 	6	44x70	200
F-1	FLOOR BOARD-FUSSBODENBRETT-LAME DE PLANCHER-TAVOLA PAVIMENTO-TABLA DE SUELO 	56+1	88x18	3802
Material		Page 1/3		



POS	SPECIFICATION Linda44 ISO		QTY	PROFILE (mm)	LENGTH (mm)
R-1	ROOF BOARD-DACHBRETT-VOLIGE-TAVOLA TETTO-TABLA DE TEJADO		52+1	88x18	5400
CO-1	CORNICE-GESIMSE-CORNICHE-CORNICIONE-CORNISA		2	20x250	4575
CO-2	CORNICE-GESIMSE-CORNICHE-CORNICIONE-CORNISA		2	20x250	5440
FLB-1	FLOOR BEADING-FUSSBODENLEISTE-MOULURE DE FINITION-LISTELLO PAVIMENTO-LISTON DE SUELO 18x40x3000		6	18x40	18 rmt.
TRS21	THREADED ROD SET M10 2-GEWINDESTANGE SATZ-KIT DE TIGES FILETÉES-KIT BARRA FILETTATA-KIT VARILLA ROSCADA		2	M10	2400
TRS22	THREADED ROD SET M10 2-GEWINDESTANGE SATZ-KIT DE TIGES FILETÉES-KIT BARRA FILETTATA-KIT VARILLA ROSCADA		2	M10	2000
	DOUBLE DOOR KIT ISO-TÜR SATZ-KIT DOUBLE PORTE-KIT PORTA-KIT PARA PUERTA		1		
N 1.8x40	NAIL-NAGEL-CLOU-CHIODO-CLAVO 1.8x40		1000	1.8x40	
S4x60	SCREW-SCHRAUBE-VIS-VITE-TORNILLO 4x60		60	4x60	
S5x90	SCREW-SCHRAUBE-VIS-VITE-TORNILLO 5x90		40	5x90	
S6x120	SCREW-SCHRAUBE-VIS-VITE-TORNILLO 6x120		40	6x120	
	WINDOW HANDLE FITTINGS-FENSTERBESCHLAG-FERRURE DE FENÊTRE-FERRAMENTA FINESTRA-MANILLA VENTANA		3		
	WINDOW-FENSTER-FENÊTRE-FINESTRA-VENTANA 1200x1850 2ADK06 120x185 ISO TEMPERED		1		
Material			Page 2/3		

POS	SPECIFICATION Linda44 ISO	QTY	PROFILE (mm)	LENGTH (mm)
	WINDOW-FENSTER-FENÊTRE-FINESTRA-VENTANA 525x1850 ADK08 52.5x185 R ISO TEMPERED 	1		
	DOOR-TÜR-PORTE-PORTA-PUERTA 1540x1980 2U 08 154x198 ISO TEMPERED 	1		
Material		Page	3/3	


H = 1.600 m
TOTAL: 18.72 m²

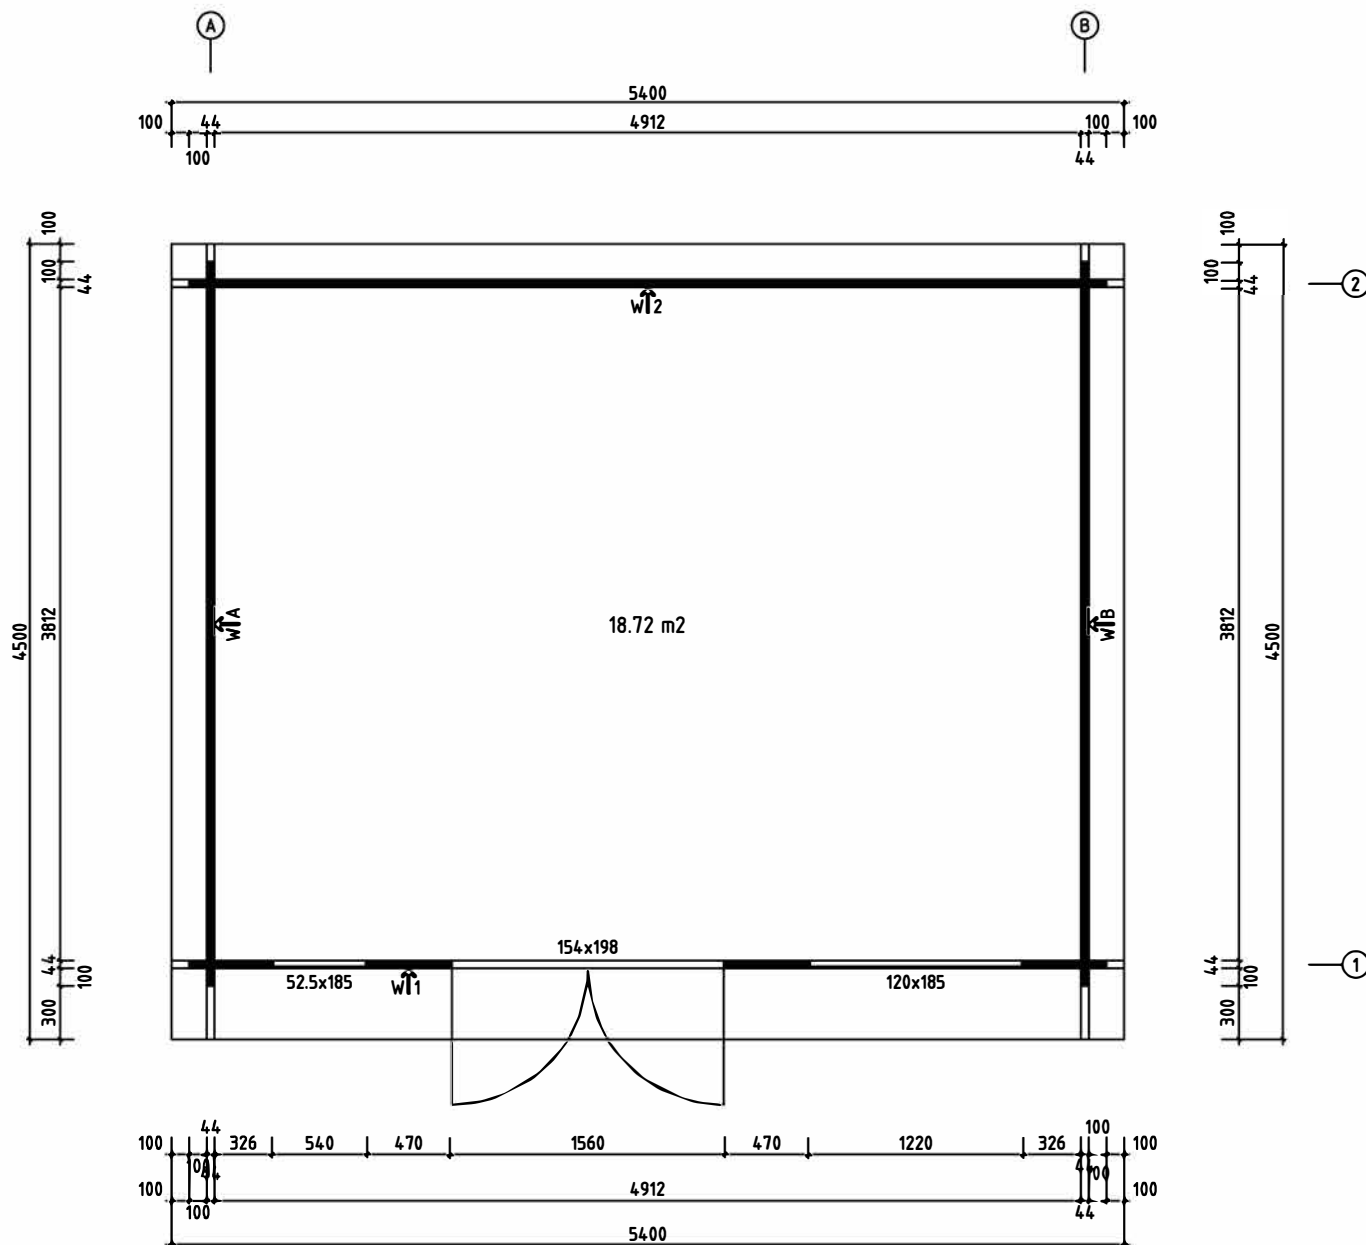



Model	Emilia44	Page	
Drawing	PLAN	Scale	1:30
Material		Date	22.11.2021
		Drawn by	

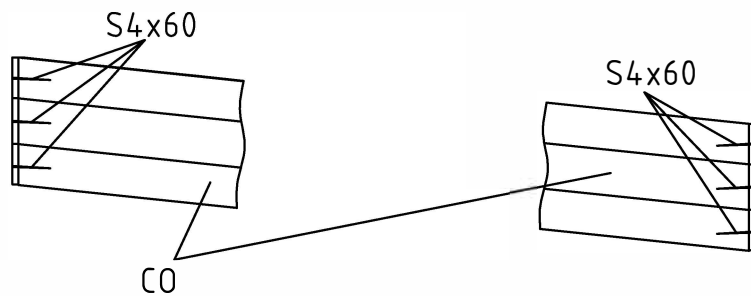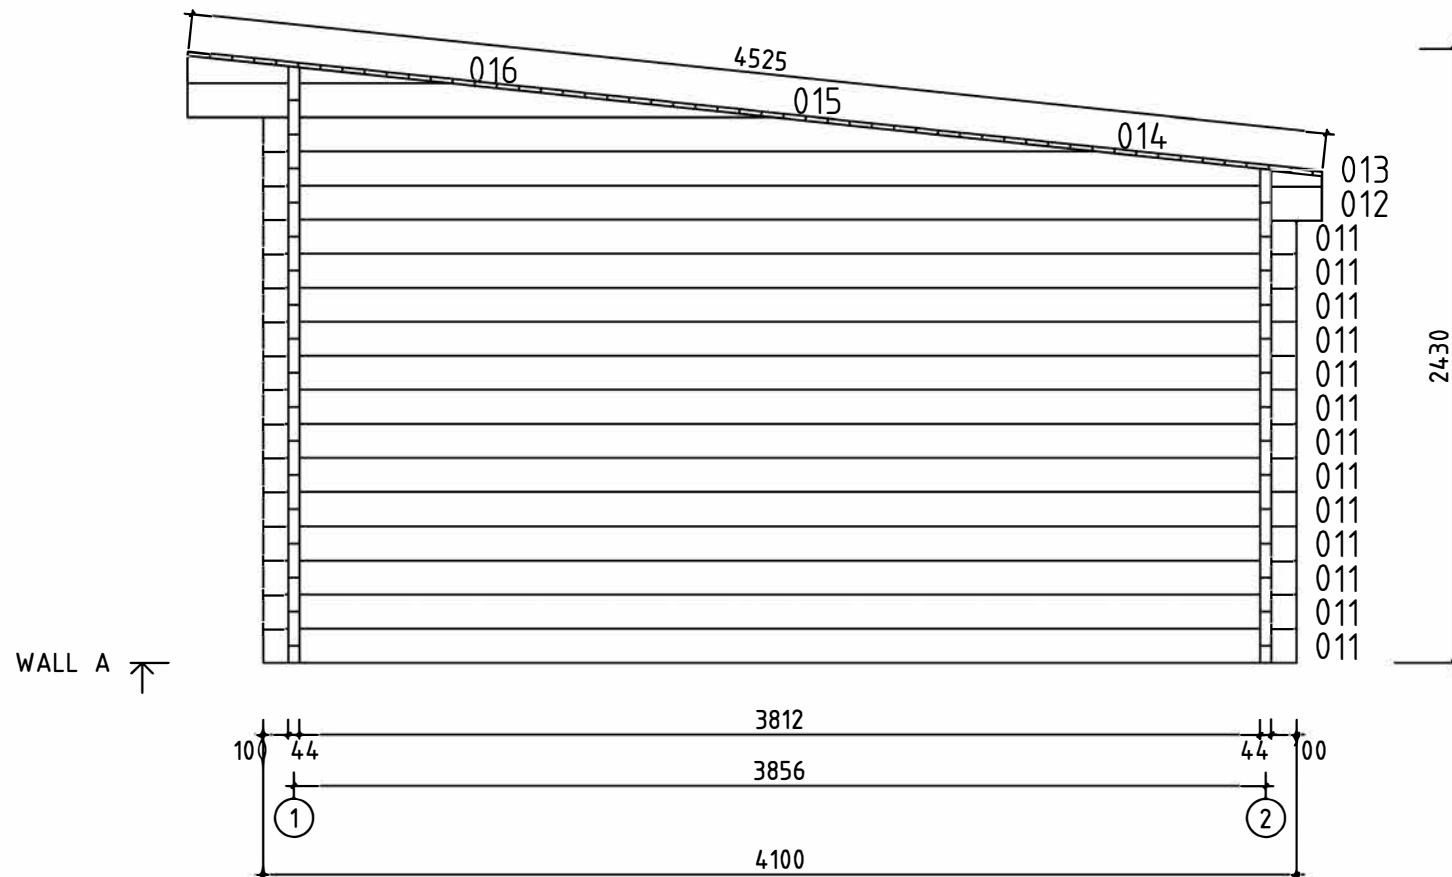


Model	Emilia44	Page
Drawing	WALL A	Scale 1:30
Material	4.4x13.5	Date 22.11.2021
File		Drawn by

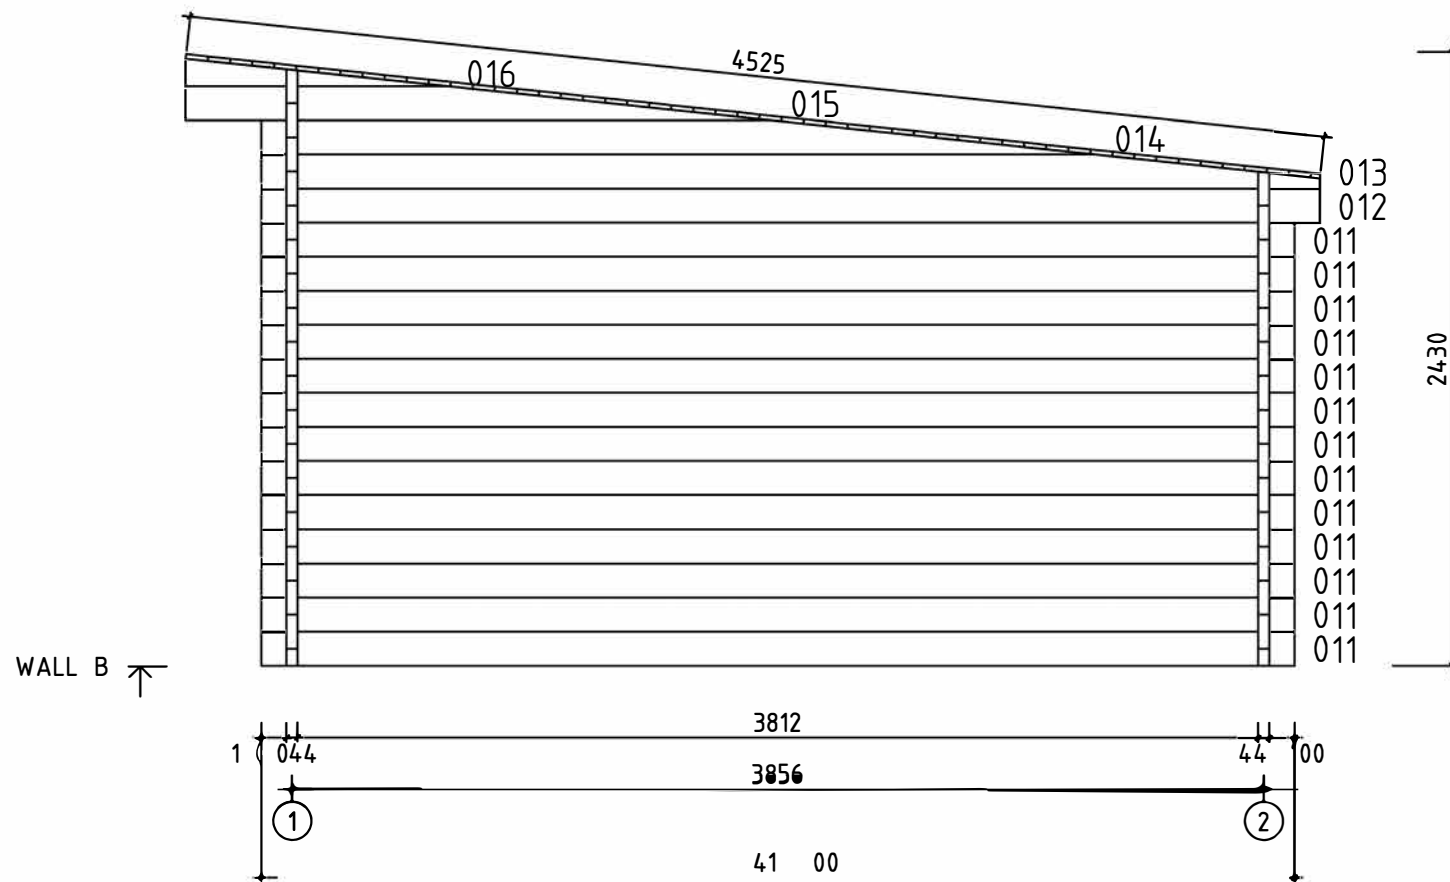

Model	Emilia44	Page
Drawing	WALL B	Scale 1:30
Material	4.4x13.5	Date 22.11.2021
File		Drawn by

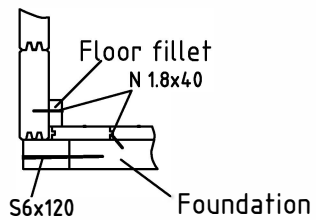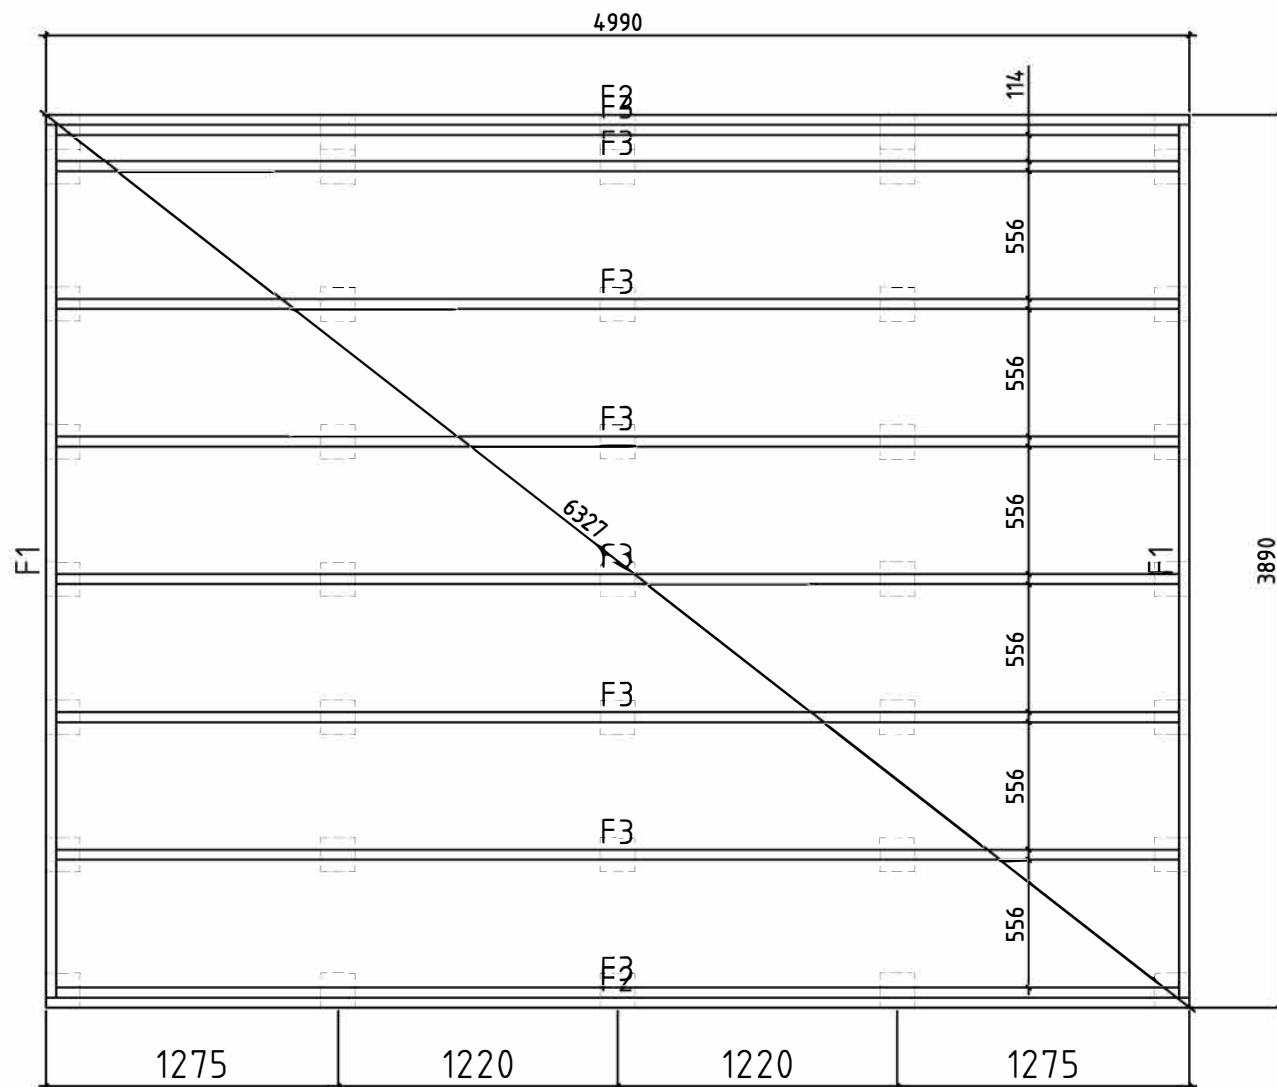

Model	Emilia44	Page	
Drawing	FOUNDATION-PLINTH PLAN	Scale	1:30
Material		Date	22.11.2021
File		Drawn by	

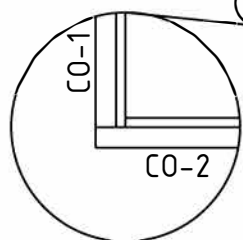

Model	Emilia44	Page
Drawing	ROOF	Scale 1:30
Material	44x135	Date 22.11.2021
File		Drawn by