

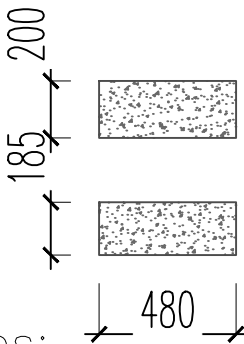


foundation 1:50

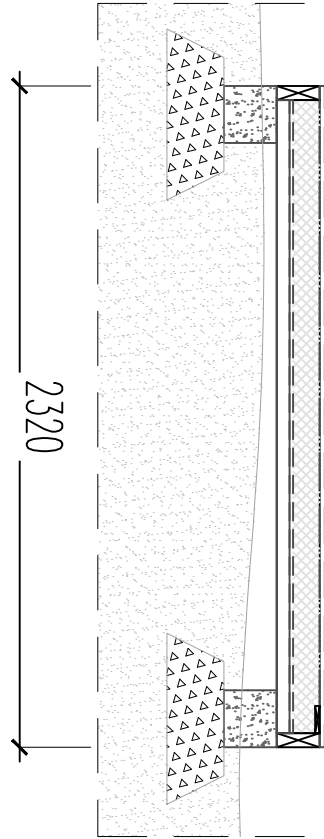

notes:  
Concrete block

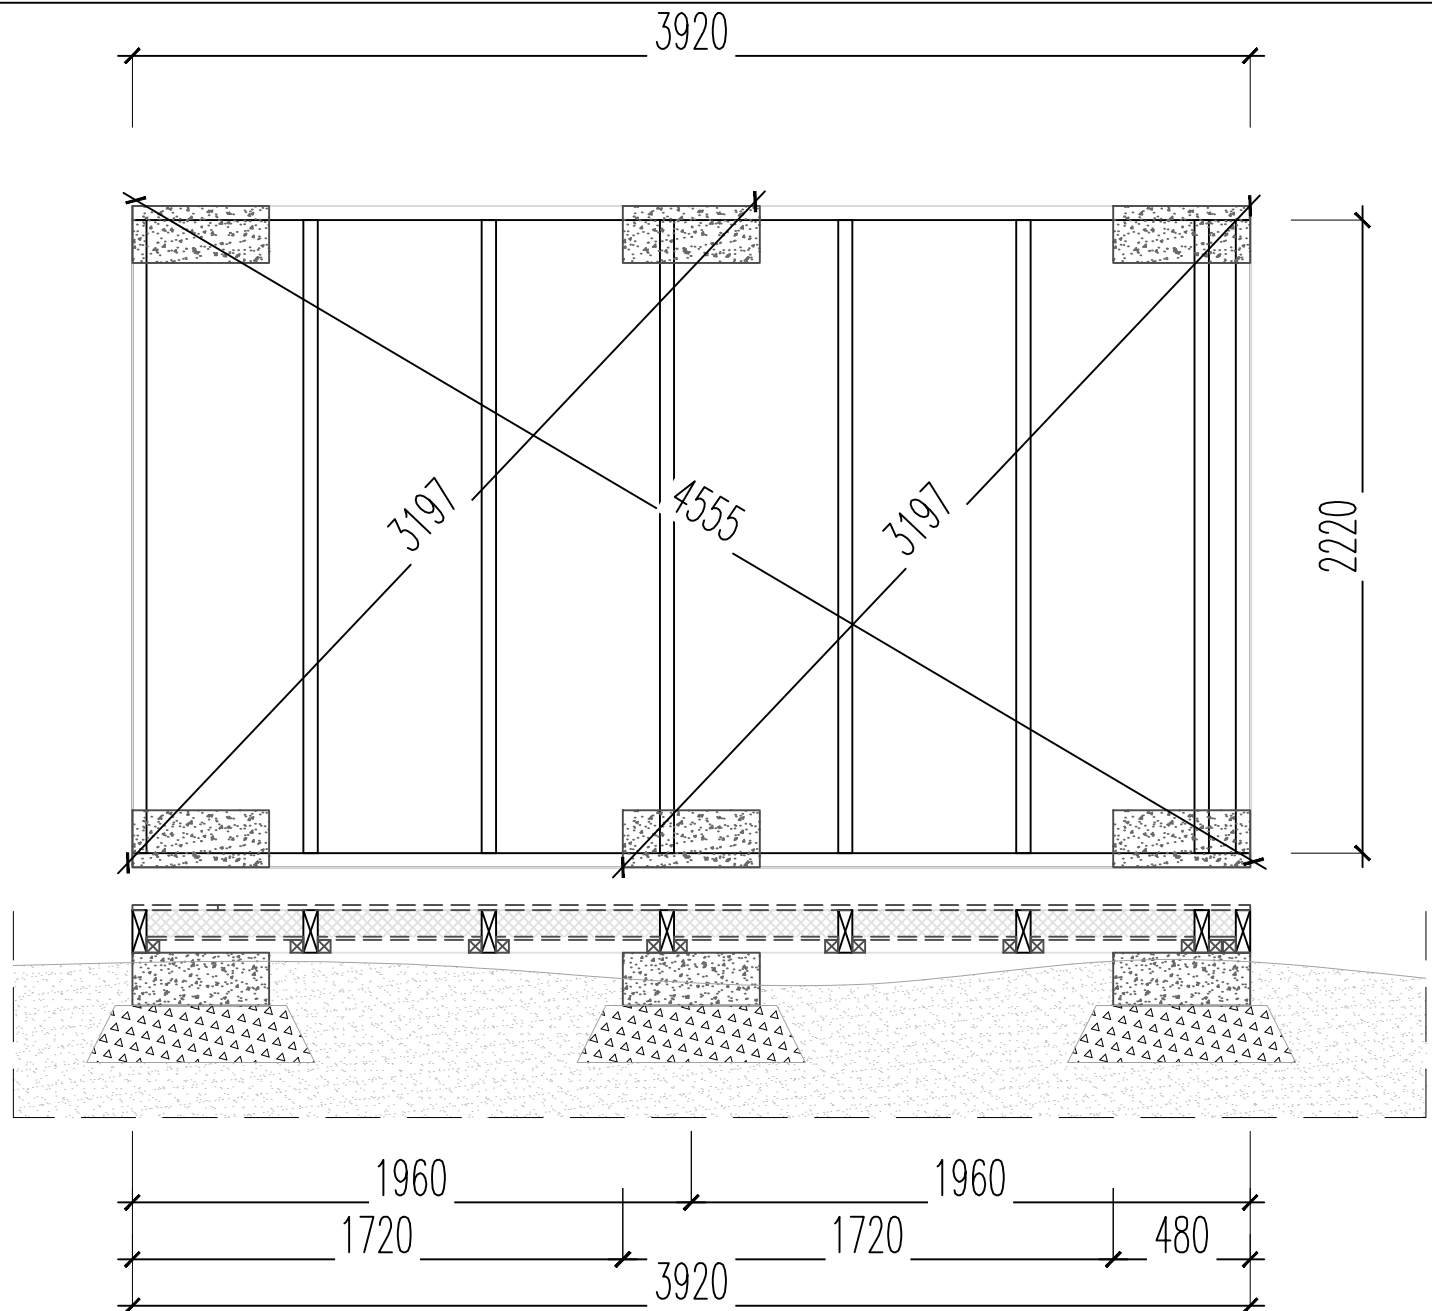

PROJECT	Office 1.0 10 m <sup>2</sup>		DRAWING	Foundation		SCALE	A3 1:50
CLIENT	PROJECT nr.	DATE	STATE	FAIL	DRAWING nr.		
		01.03.2020	EP				
	DRAFTED BY	CONTACT	ARCHITECT	SIGNATURE			
	Rain-Erik Jøe	56661911					