
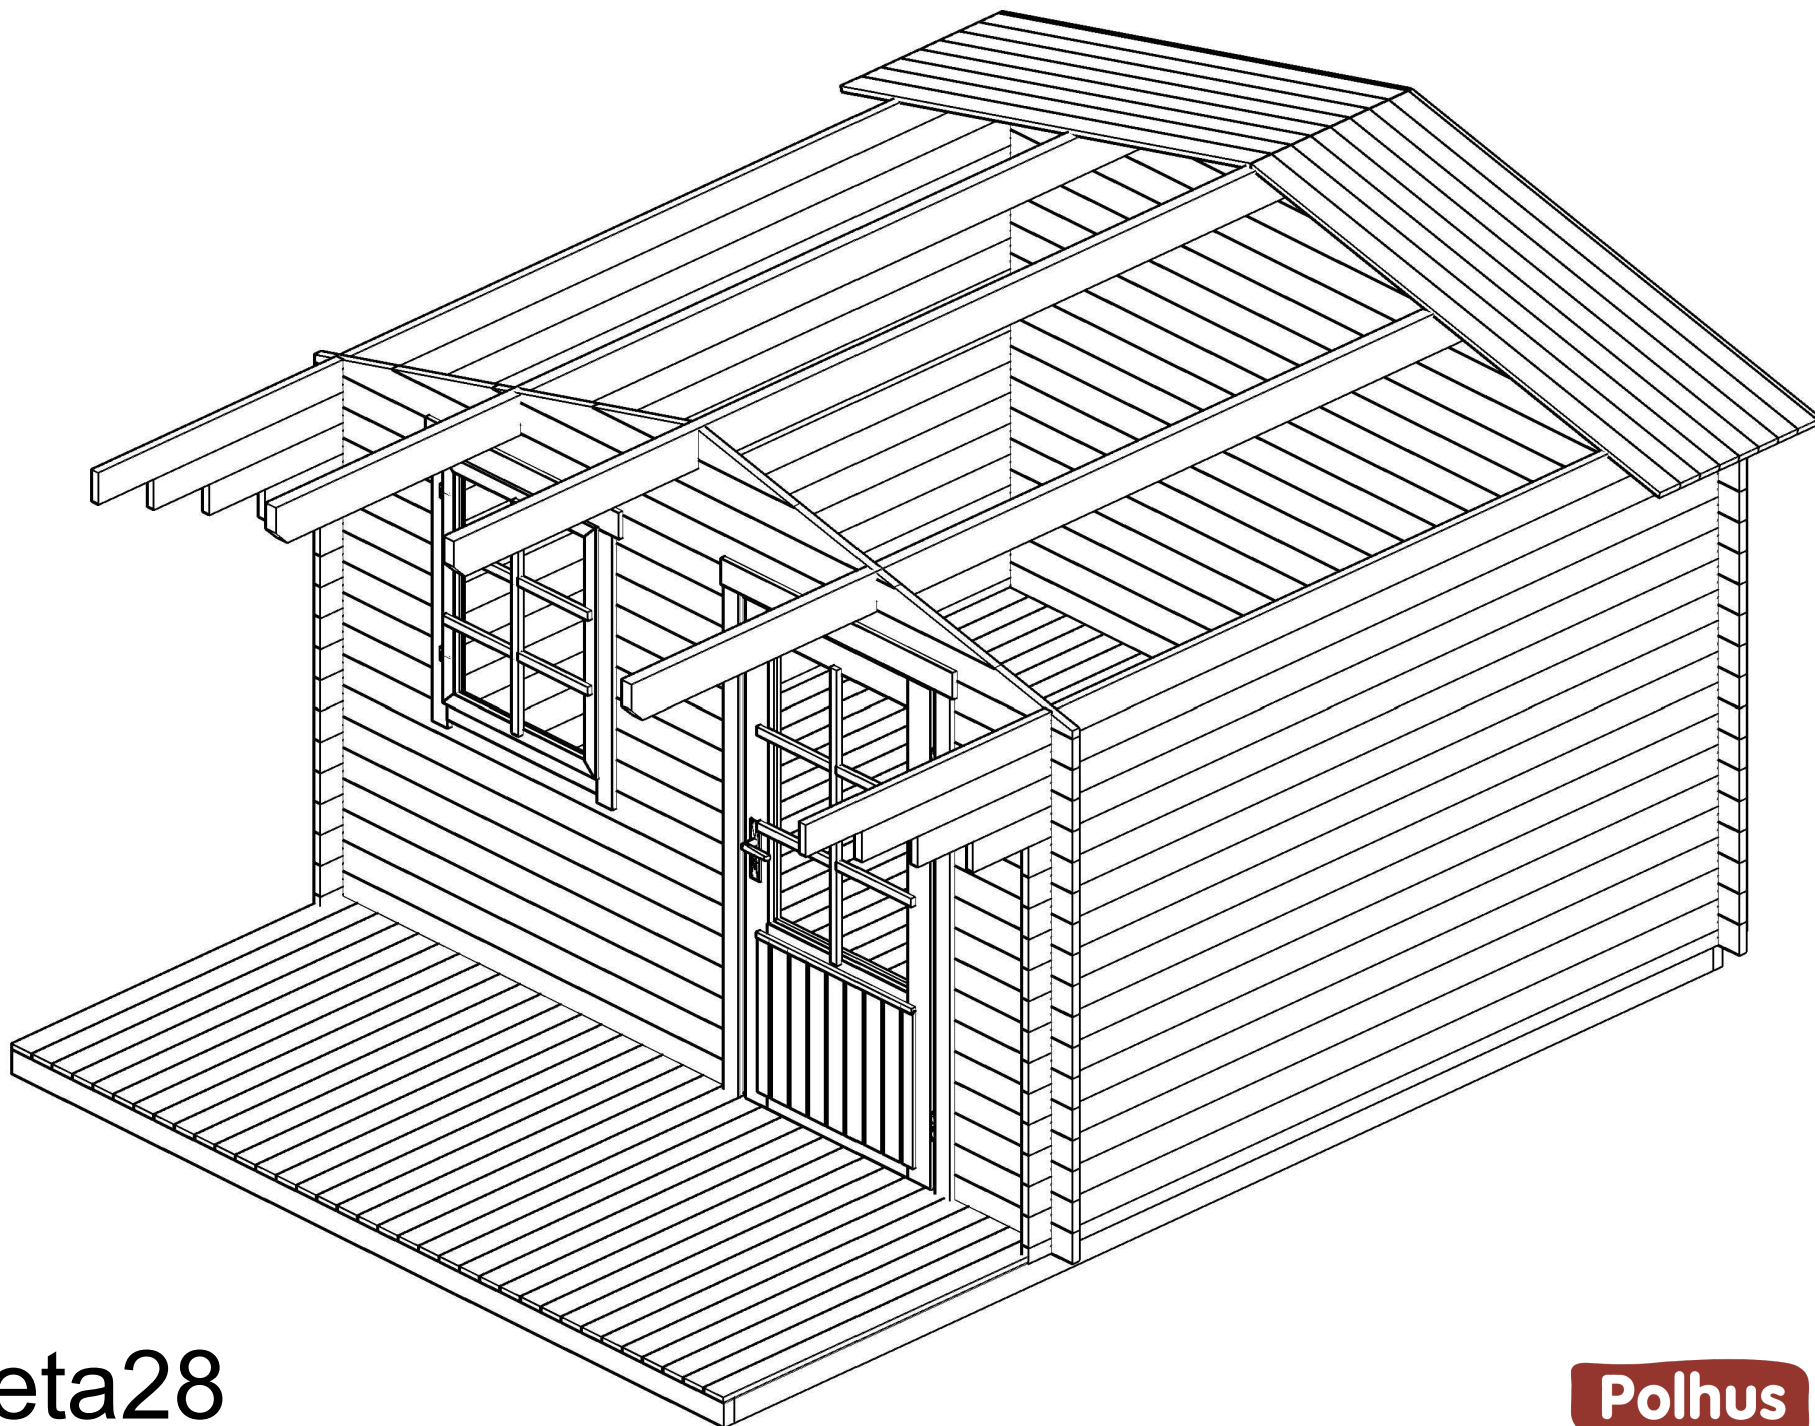
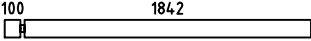
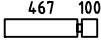
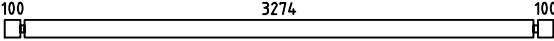
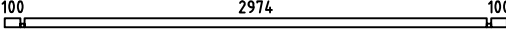
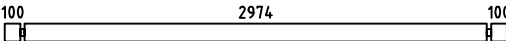
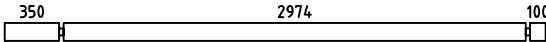
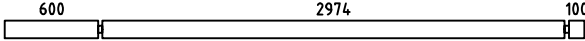
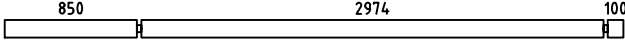
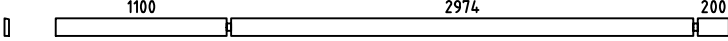
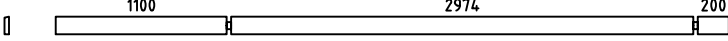
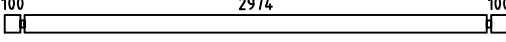
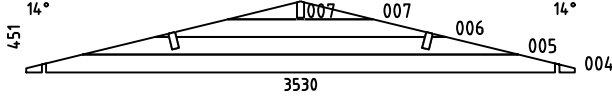
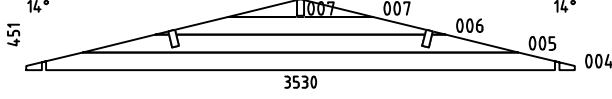
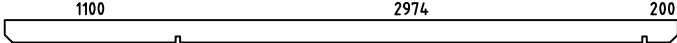
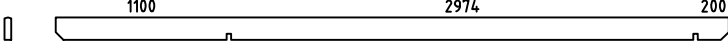
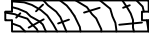
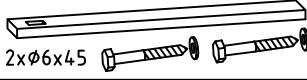
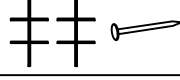
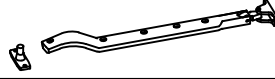


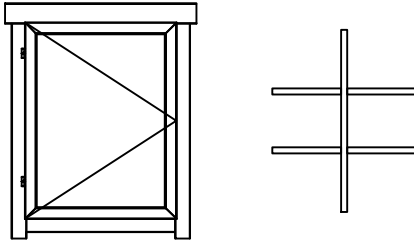


Greta28

Polhus

POS	SPECIFICATION Greta28	QTY	PROFILE (mm)	LENGTH (mm)
001		8	28x114	1970
002		26	28x114	595
003		9	28x114	595
008		17	28x114	3530
009		2	28x57	3230
010		26	28x114	3230
011		2	28x114	3480
012		2	28x114	3730
013		2	28x114	3980
014		1	28x114	4330
015		1	28x114	4330
EXTRA		1	28x114	3230
W1-1		1		
W2-1		1		
F1	FOUNDATION-GOLVBJÄLKE-FUNDAMENT-FONDATION 	2	44x90	4402
F2	FOUNDATION-GOLVBJÄLKE-FUNDAMENT-FONDATION 	2	44x90	3320
F3	FOUNDATION-GOLVBJÄLKE-FUNDAMENT-FONDATION 	8	44x90	3232
PL1	PURLIN-TAKBALK-DACHPFETTE-PANNE 	2	44x144	4330
PL2	PURLIN-TAKBALK-DACHPFETTE-PANNE 	1	44x144	4330
F-1	FLOOR BOARD-GOLVBRÄDA-FUSSBODENBRETT-LAME DE PLANCHER 	38+1 30+1	88x18 114x18	2964
R-1	ROOF BOARD-TAKBRÄDA-DACHBRETT-VOLIGE 	100+1 78+1	88x18 114x18	1960
Model Greta 28		Material		Page 1/3

POS	SPECIFICATION Greta28		QTY	PROFILE (mm)	LENGTH (mm)
T-1	TERRACE BOARD-UTVÄNDIG GOLVBRÄDA-TERRASSENBRETT-LAME DE TERRASSE		35+1	88x18	1465
FLB-1	FLOOR BEADING-GOLVLIST-FUSSBODENLEISTE-MOULURE DE FINITION 18x40x3000		4	18x40	12 rmt
GB-1	GABLE BOARD 95-GAVELBRÄDA-GIEBELBLENDE-PLANCHE DE RIVE		2	18x95	4330
GB-1	GABLE BOARD 120-GAVELBRÄDA-GIEBELBLENDE-PLANCHE DE RIVE		4	18x120	2000
RL-1	ROOFING LATH 2000-TAKLÄKT-GIEBELLEISTE-LATTE DE RIVE		9	40x18	18rmt.
SS-1	STORM SLAT KIT-STORMSÄKRINGSLIST-STURMLEISTE SATZ-KIT DE LATTE ANTI TEMPÊTE	 2xØ6x45	4	18x40	2000
D	DIAMOND-DIAMANT-DECKBRETT-LOSANGE DE DECORATION		2		
	DOOR KIT-DÖRR BESLAG-TÜR SATZ-KIT PORTE		1		
	NAIL 1.6x30-SPIK-NAGEL-CLOU		15	1.6x30	
N 1.8x40	NAIL 1.8x40-SPIK-NAGEL-CLOU		750	1.8x40	
S4x60	SCREW 4x60-SKRUV-SCHRAUBE-VIS		60	4x60	
S5x90	SCREW 5x90-SKRUV-SCHRAUBE-VIS		12	5x90	
S6x120	SCREW 6x120-SKRUV-SCHRAUBE-VIS		40	6x120	
	WINDOW STAY-FÖNSTERBESLAG-FENSTERFESTSLELLE-LIMITEUR D'OUVERTURE FENÊTRE		1		
	WINDOW 770x980 W0-6T 770x980-28 L		1		
Model	Greta 28	Material	Page	2/3	


[illegible]

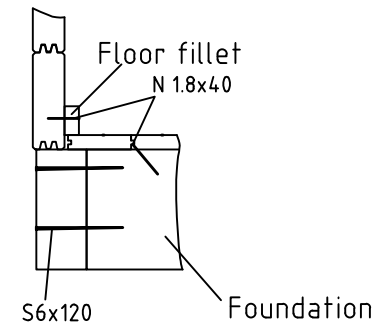


Model	Greta 28	Page	
Drawing	FOUNDATION-PLINTH PLAN	Scale	1:30
Material	28x114	Date	27.07.2023
File	Greta 28.dwg	Drawn by	

Architectural drawing of a rectangular room. The drawing includes a plan view (top) and a section view (bottom). The plan view shows a room with a total width of 3530 and a total depth of 4330. The room is divided into two main sections by a horizontal wall. The left section has a width of 77x98 and a depth of 2974. The right section has a width of 94.5x190 and a depth of 2974. The total area of the room is 9.74 m². The section view shows the room's profile with a total height of 4330. The room is divided into two main sections by a horizontal wall. The left section has a height of 750 and a width of 77x98. The right section has a height of 2974 and a width of 94.5x190. The total area of the room is 9.74 m². The drawing also includes a detail view of the wall and floor construction, showing a 28mm thick wall and a 100mm thick floor. The drawing is labeled with dimensions and area in meters (m).





Model	Greta 28	Page	
Drawing	PLAN	Scale	1:30
Material	28x114	Date	27.07.2023
File	Greta 28.dwg	Drawn by	

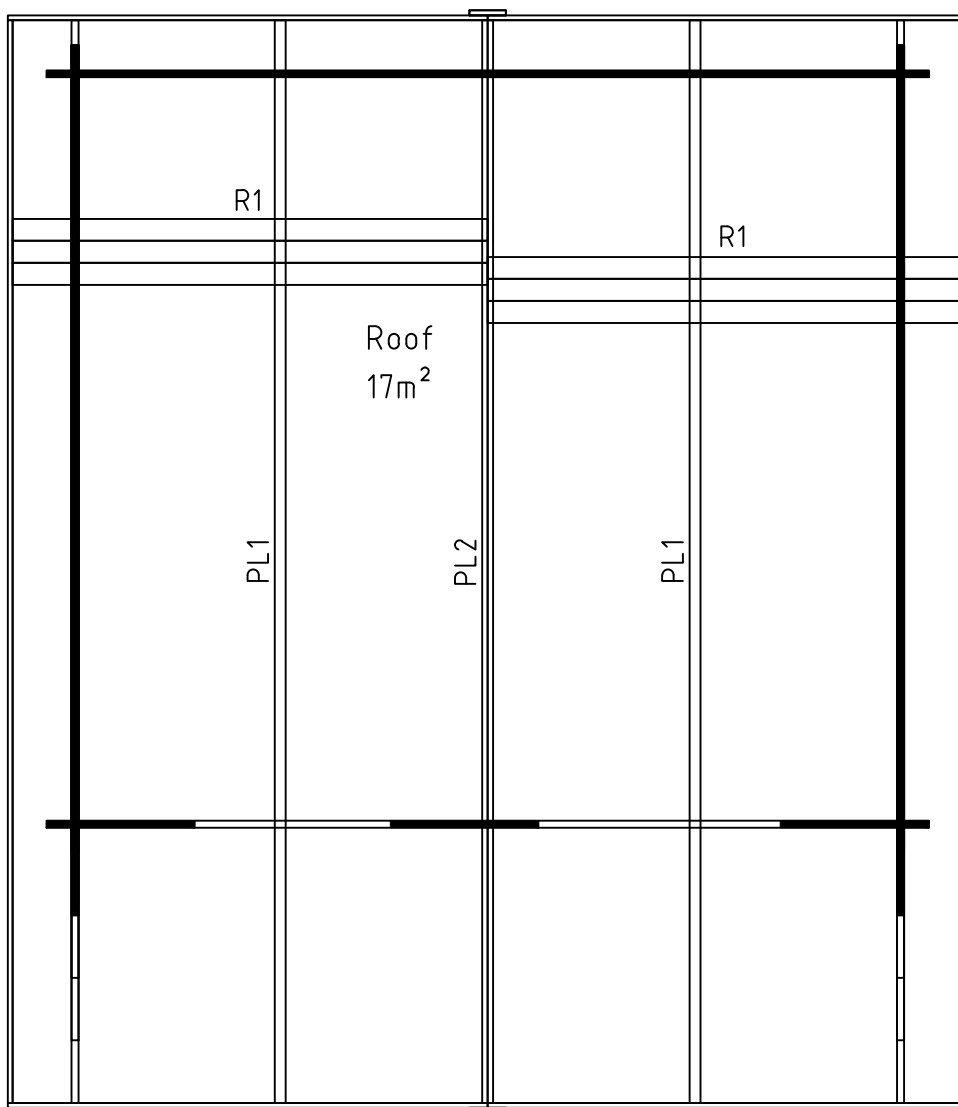

Model	Greta 28	Page	
Drawing	R00F	Scale	1:30
Material	28x114	Date	27.07.2023
File	Greta 28.dwg	Drawn by	

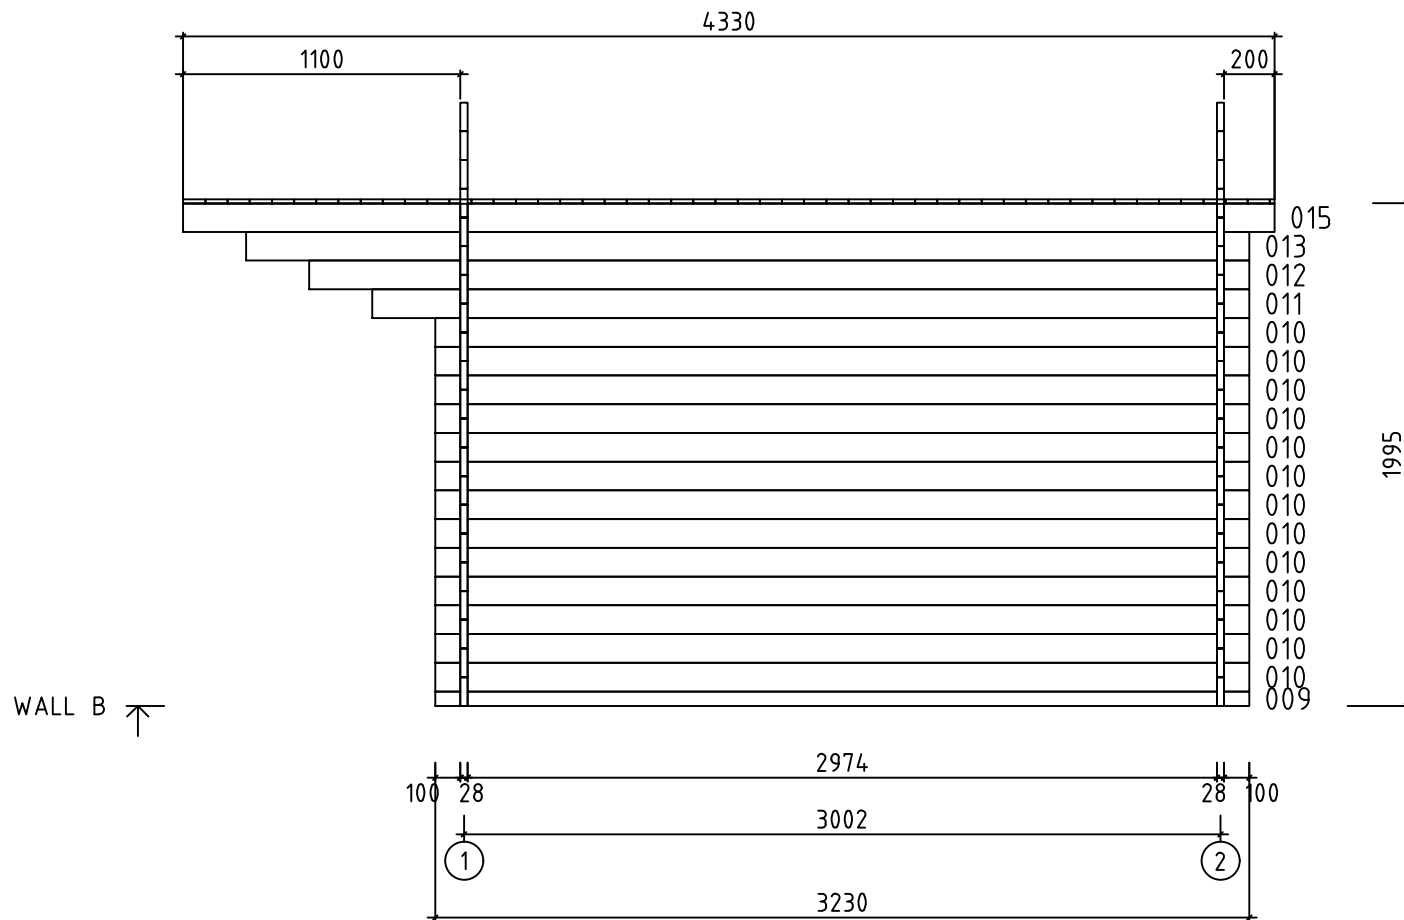

Model	Greta 28	Page	4
Drawing	WALL B	Scale	1:30
Material	2.8x11.4	Date	27.07.2023
File	Greta 28.dwg	Drawn by	

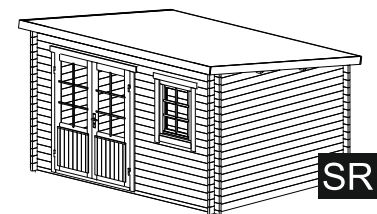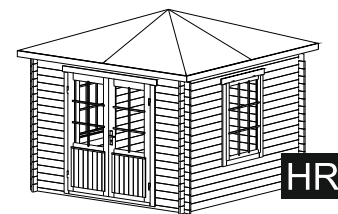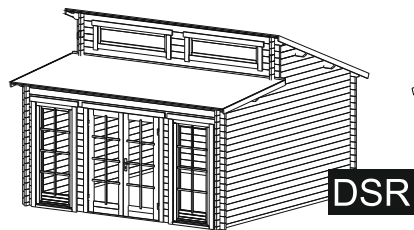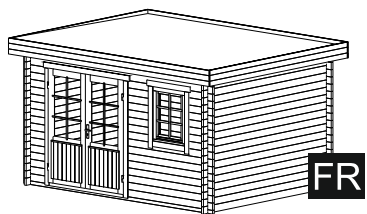



FR

DSR

GR

HR

SR

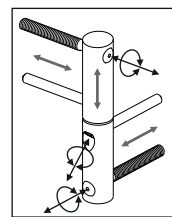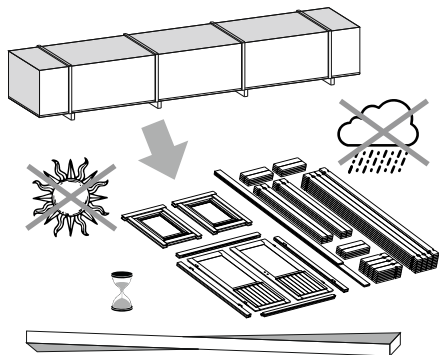


ADJUSTABLE HINGES

3.

TYPE- A
5x90


OPTIONS

4.

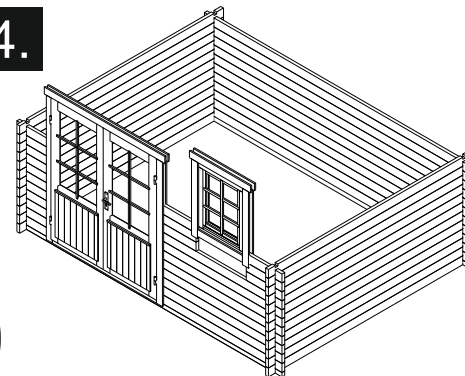


OPTIONS

5.

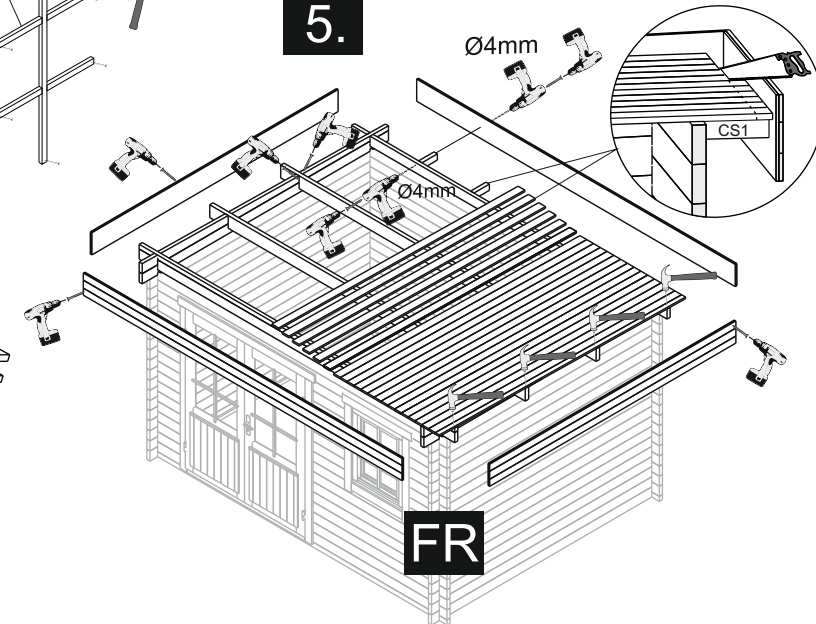


FR

1.

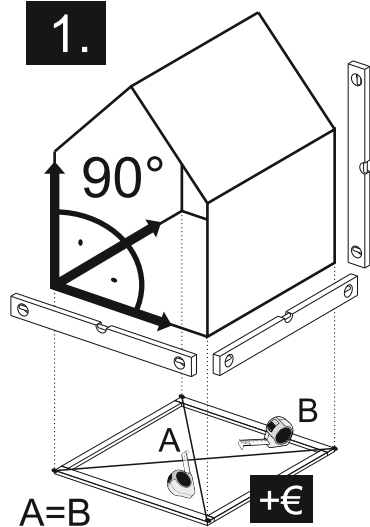

TYPE- B
4x60

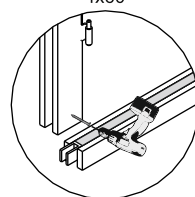


TYPE- A
5x70

NB!


OPTIONS

2.




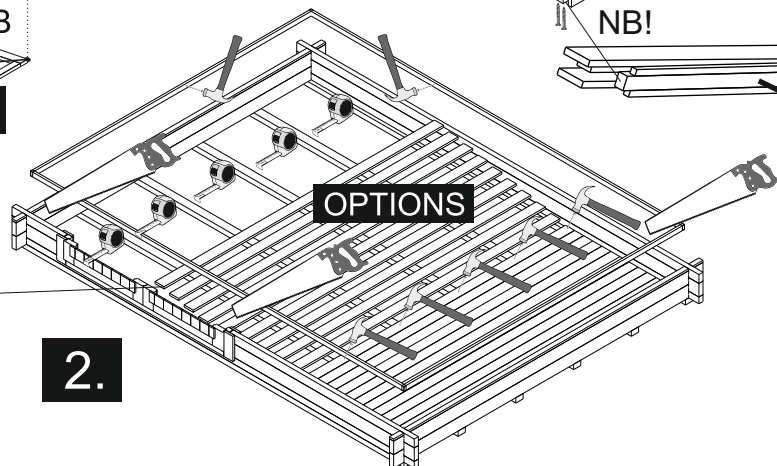


The guide is illustrative. This guide is not project specification.
Der Leitfaden ist illustrativ. Dieser Leitfaden ist keine Projektspezifikation.
De gids is illustratief. Deze gids is geen projectspecificatie.

5.

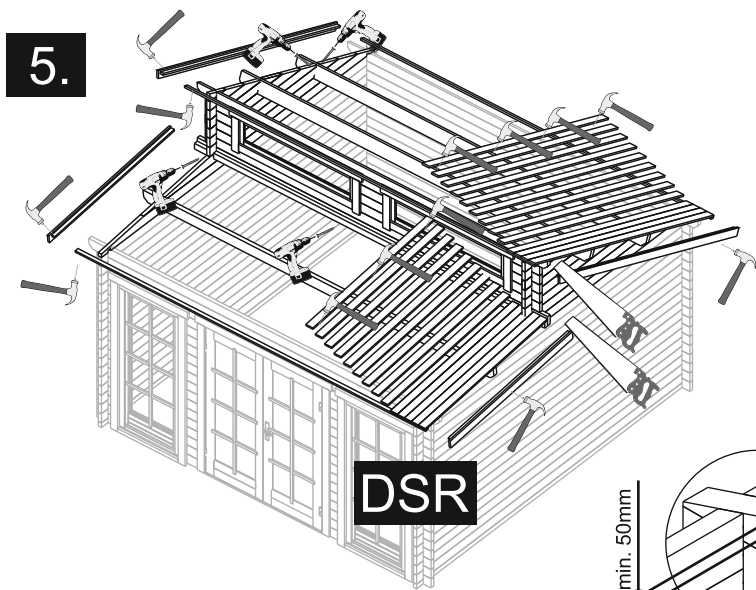


5.

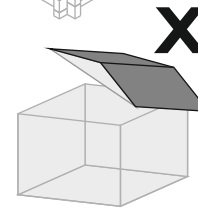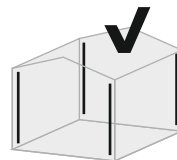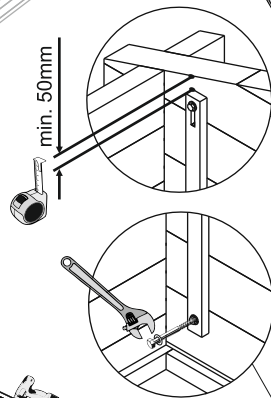
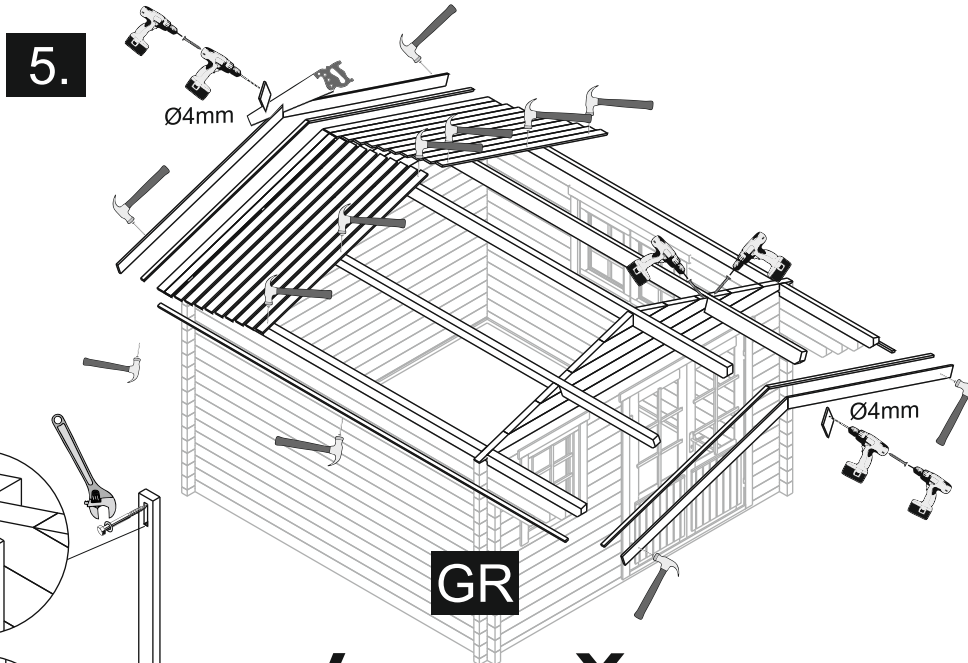


OPTIONS- STORM BRACES

5.

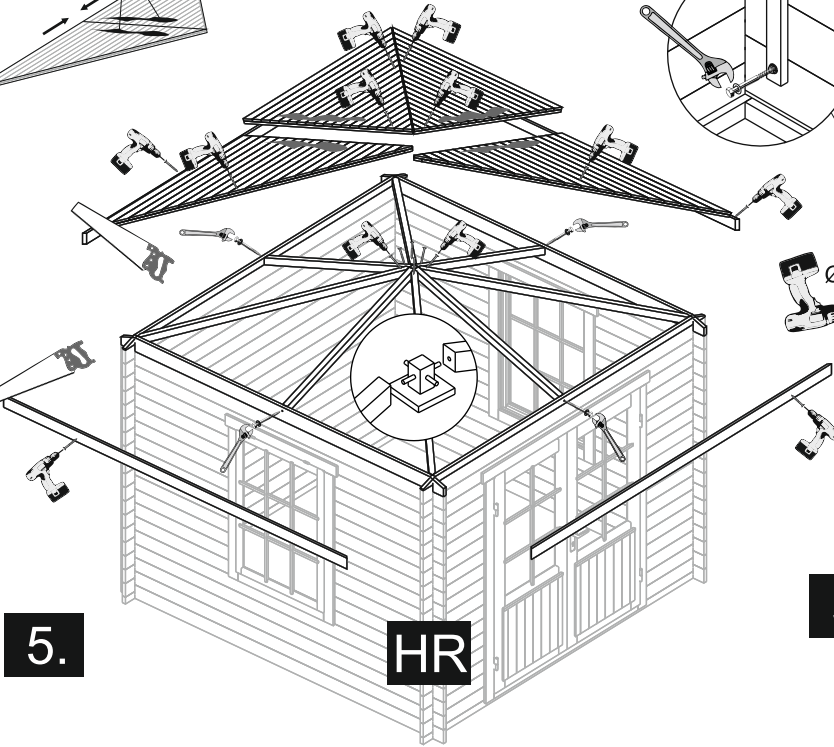

5.

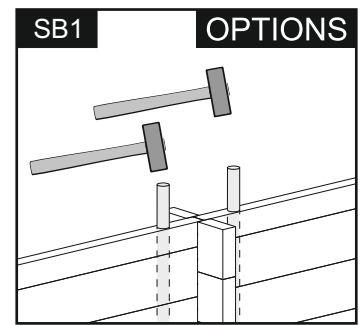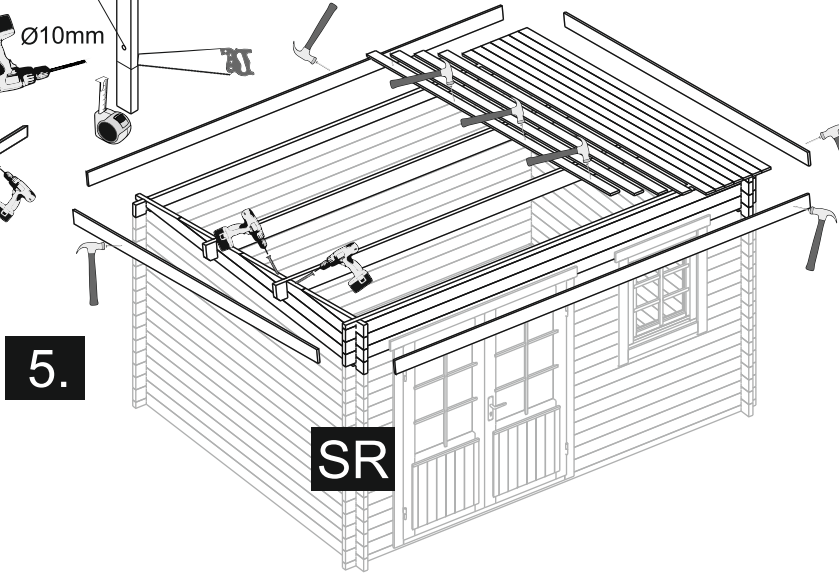

OPTIONS

