



EXISTING GOLF MAINTENANCE BUILDINGS

GERMAN MILLS SETTLERS PARK
PART 6, PLAN 648 - 2047 (DEMANDED)

LOT3

EXISTING TRAIL

Approximate Boundary of the East Fill Area
Source: AMEC REPORT

CONCEPTUAL TRAIL

LOT2

VISITOR CENTRE
EXISTING LOG-CABIN TO BE RETAINED

PROPOSED PARKING LOT W/47 SPACES

PROPOSED TEMPLE

PROPOSED VISITOR CENTRE

PARKING 14 SPOTS

PARKING 13 SPOTS ABOVE & 28 BELOW GRADE
DEMO EXISTING NATIONAL CENTRE SHOWN DASHED- TO BE DEMOLISHED
TOTAL GFA: 14,700 sf

EXISTING BUILDING HEIGHT: 179.02 m
PROPOSED 178.05m
PROPOSED NEW BAHÁ'Í NATIONAL CENTRE
TOTAL GFA: 58,100 sf

BAYVIEW GOLF & COUNTRY CLUB


WATERLOO CRT

LOT1

LESLIE STREET

PARKING

- General Notes:
1. These Contract Documents are the property of the Architect. The Architect bears no responsibility for the interpretations of these documents by the contractor. Upon written application the Architect will provide written geographic clarification or supplementary information regarding the issue of the Contract Documents. The Architect will review Shop Drawings submitted by the Contractor for design conformance only.
 2. Drawings are not to be scaled for construction. Contractor to verify all existing conditions and dimensions required to perform the Work and report any discrepancies with the Contract Documents to the Architect before commencing work.
 3. Positions of exposed or finished mechanical or electrical devices, fittings, and fixtures are indicated on the Architectural drawings. The locations shown on the Architectural drawings govern over the Mechanical and Electrical drawings. Those items not clearly located will be located as directed by the Architect.

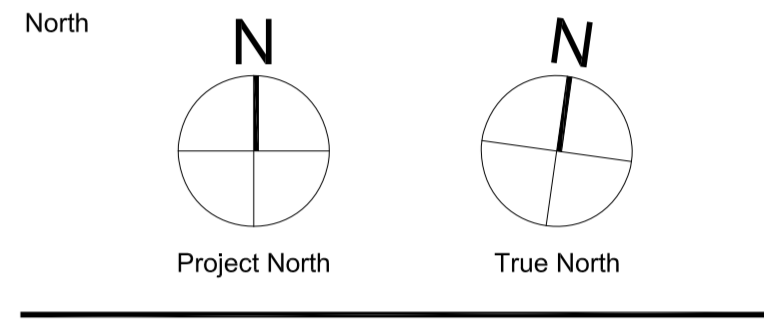

Rev.	Issue / Description	Date
2	RE-ISSUED FOR OPA & ZBA	February 02, 2024
1	ISSUED FOR OPA & ZBA	September 16, 2023

Architect of Record:
HARIRI PONTARINI ARCHITECTS
Suite 301
235 Carlaw Avenue
Toronto, Canada M4M 2S1
TEL: 416 929 4901
FAX: 416 929 8924
info@hp-arch.com
hariripontarini.com

Project Title:
Bahá'í National Centre and Temple
7200 Leslie St., Thornhill, ON L3T 6L8

New Bahá'í National Centre Masterplan

Project number: 1709
Scale: 1:750 @ A0
Date: January 26, 2024
Drawn by: HPA

Drawing No.: Revision:

A1.00a