


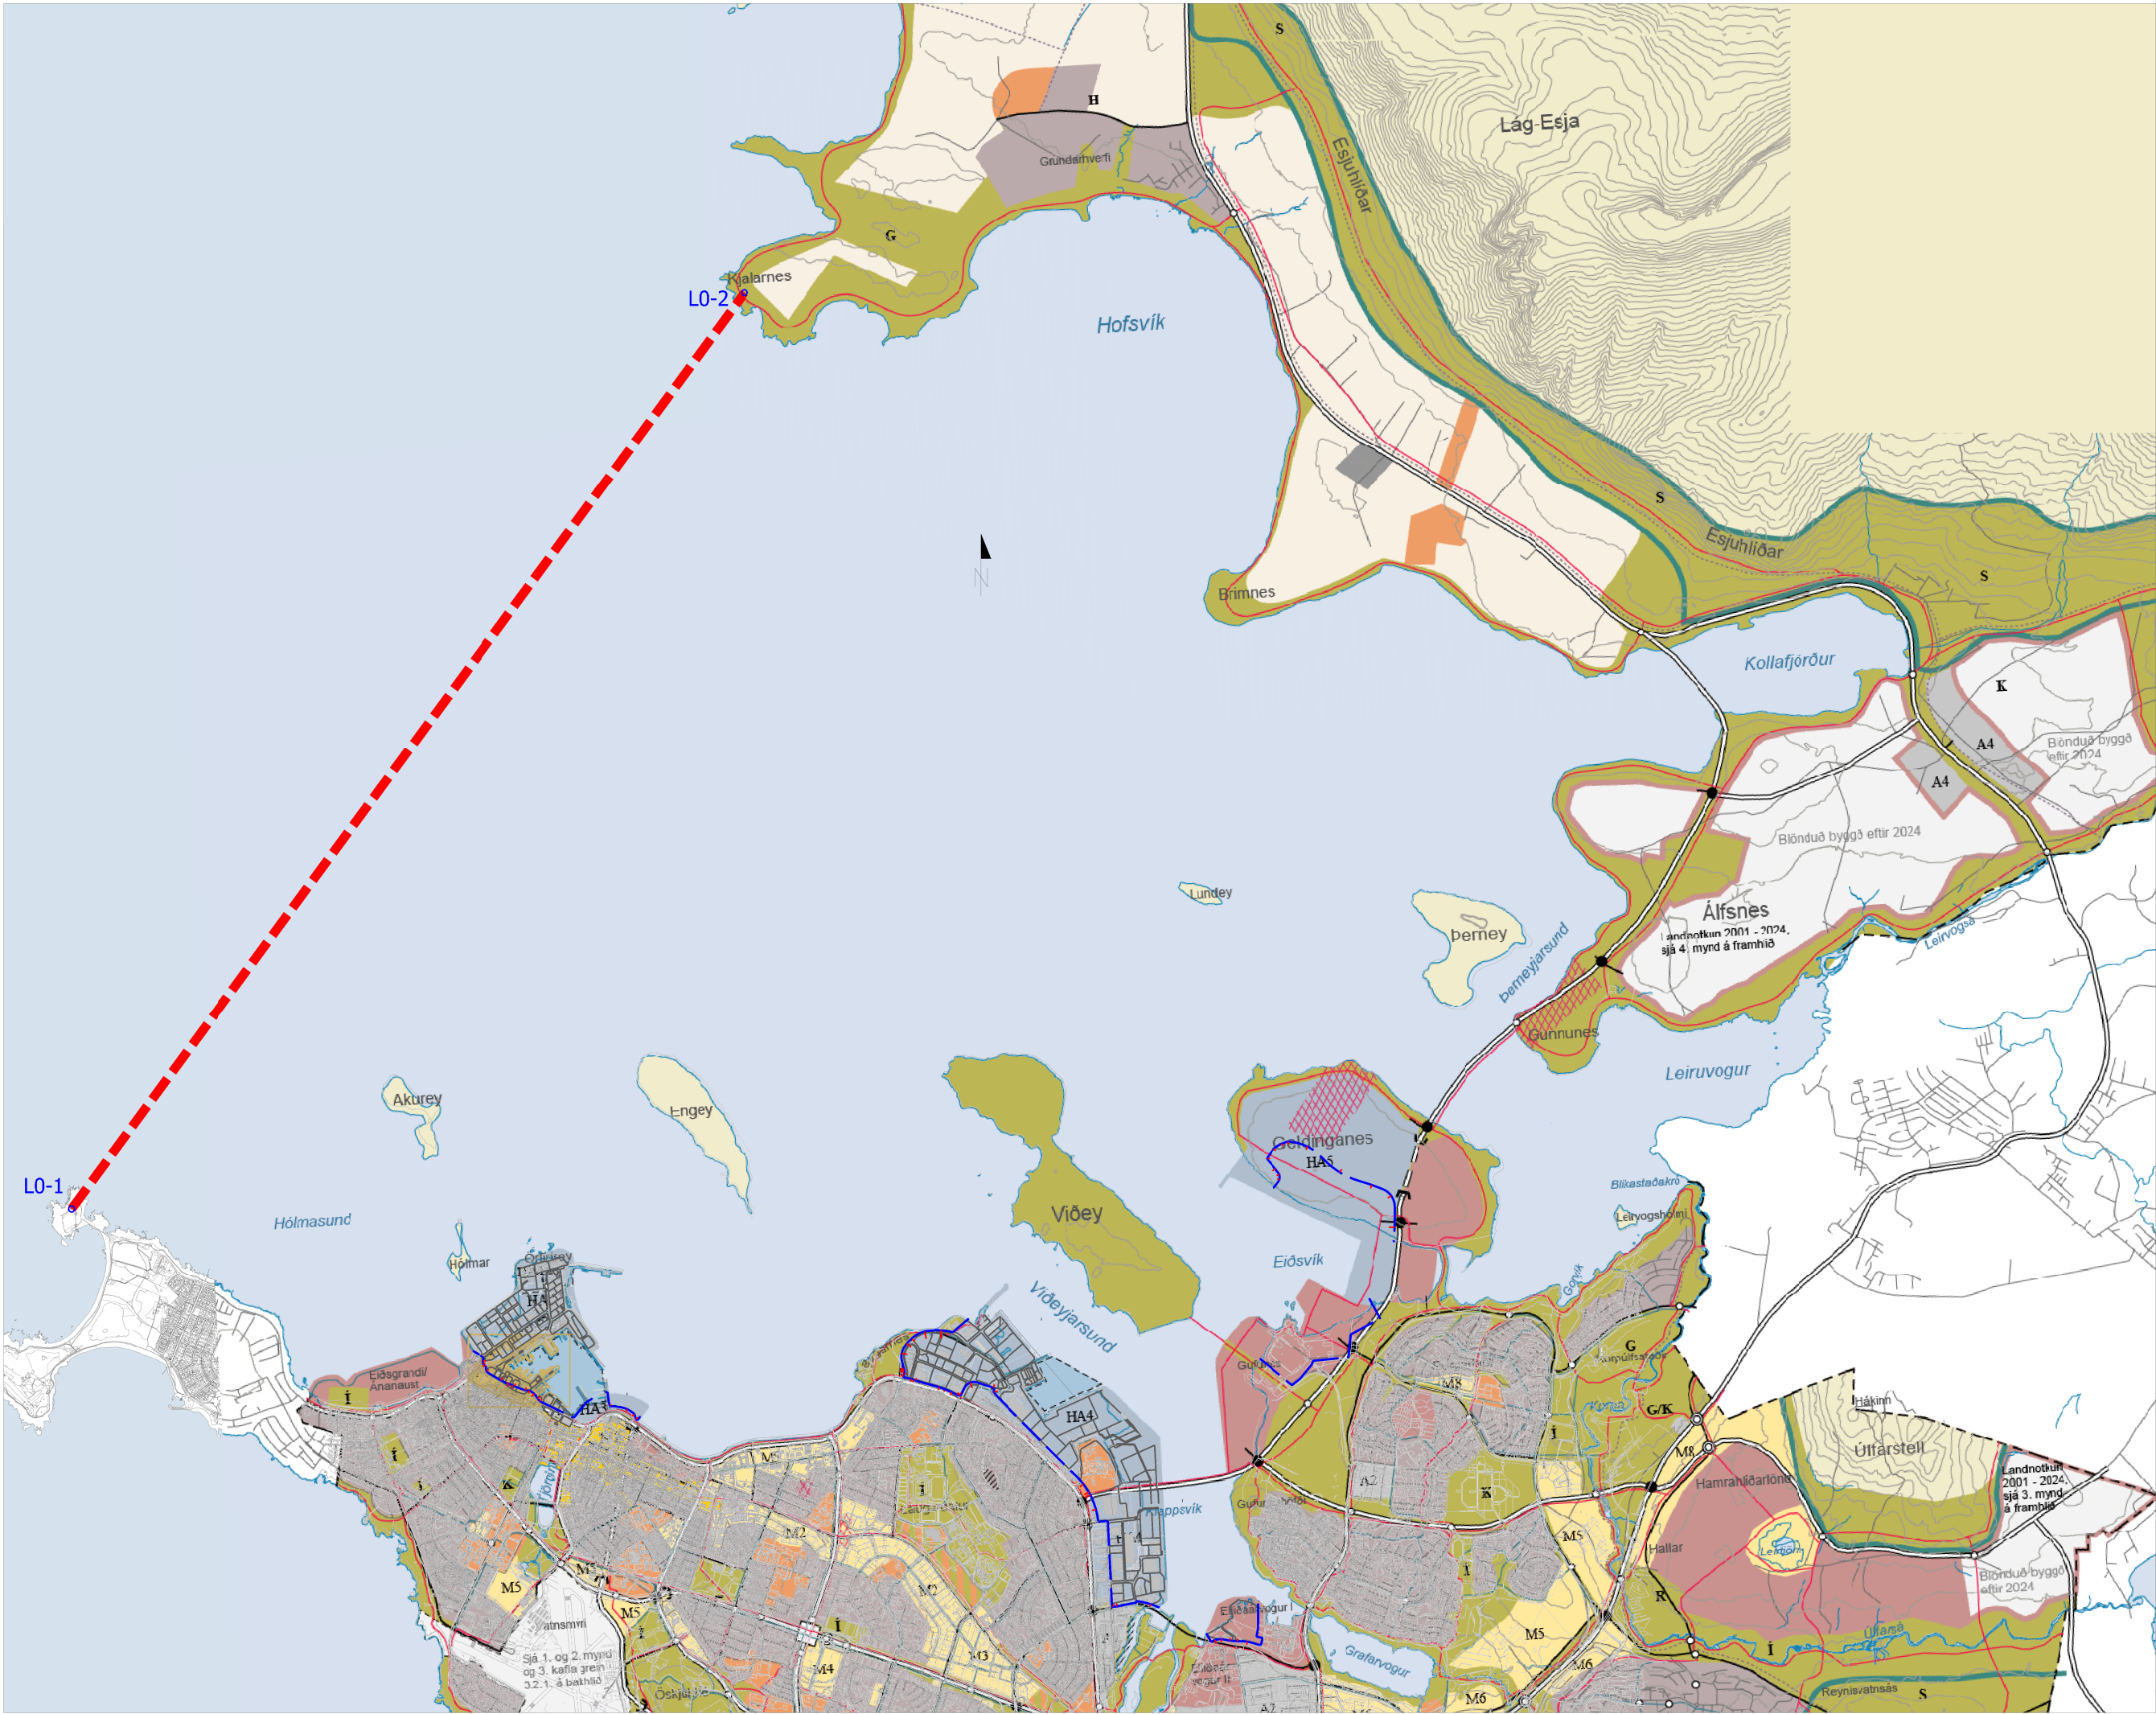

HNITASKRÁ		
Pkt.	X	Y
L0-1	26667,941	20059,115
L0-2	21128,784	27598,364

Skýringar:
Hnit eru í hnitakerfi Reykjavíkur


Ath. frumstærð teikningar A1/mkv. 1:25000



Hannað: Teiknað: UJ Yfirfarið:
Tölvuskrá: 07184 - Y01 01-09 Mörk hafnarsvæða Rvk.dgn
Kt.: 250748-4699 Dags: Janúar 2008
Samþykkt:

Faxaflóahafnir
Mörk hafnarsvæða
Yfirlitsmynd

Verk nr.: 07184 Frumst. blað: A1 Teikn. nr.: Útg.:
Mkv.: 1:25000 07184-Y01-00

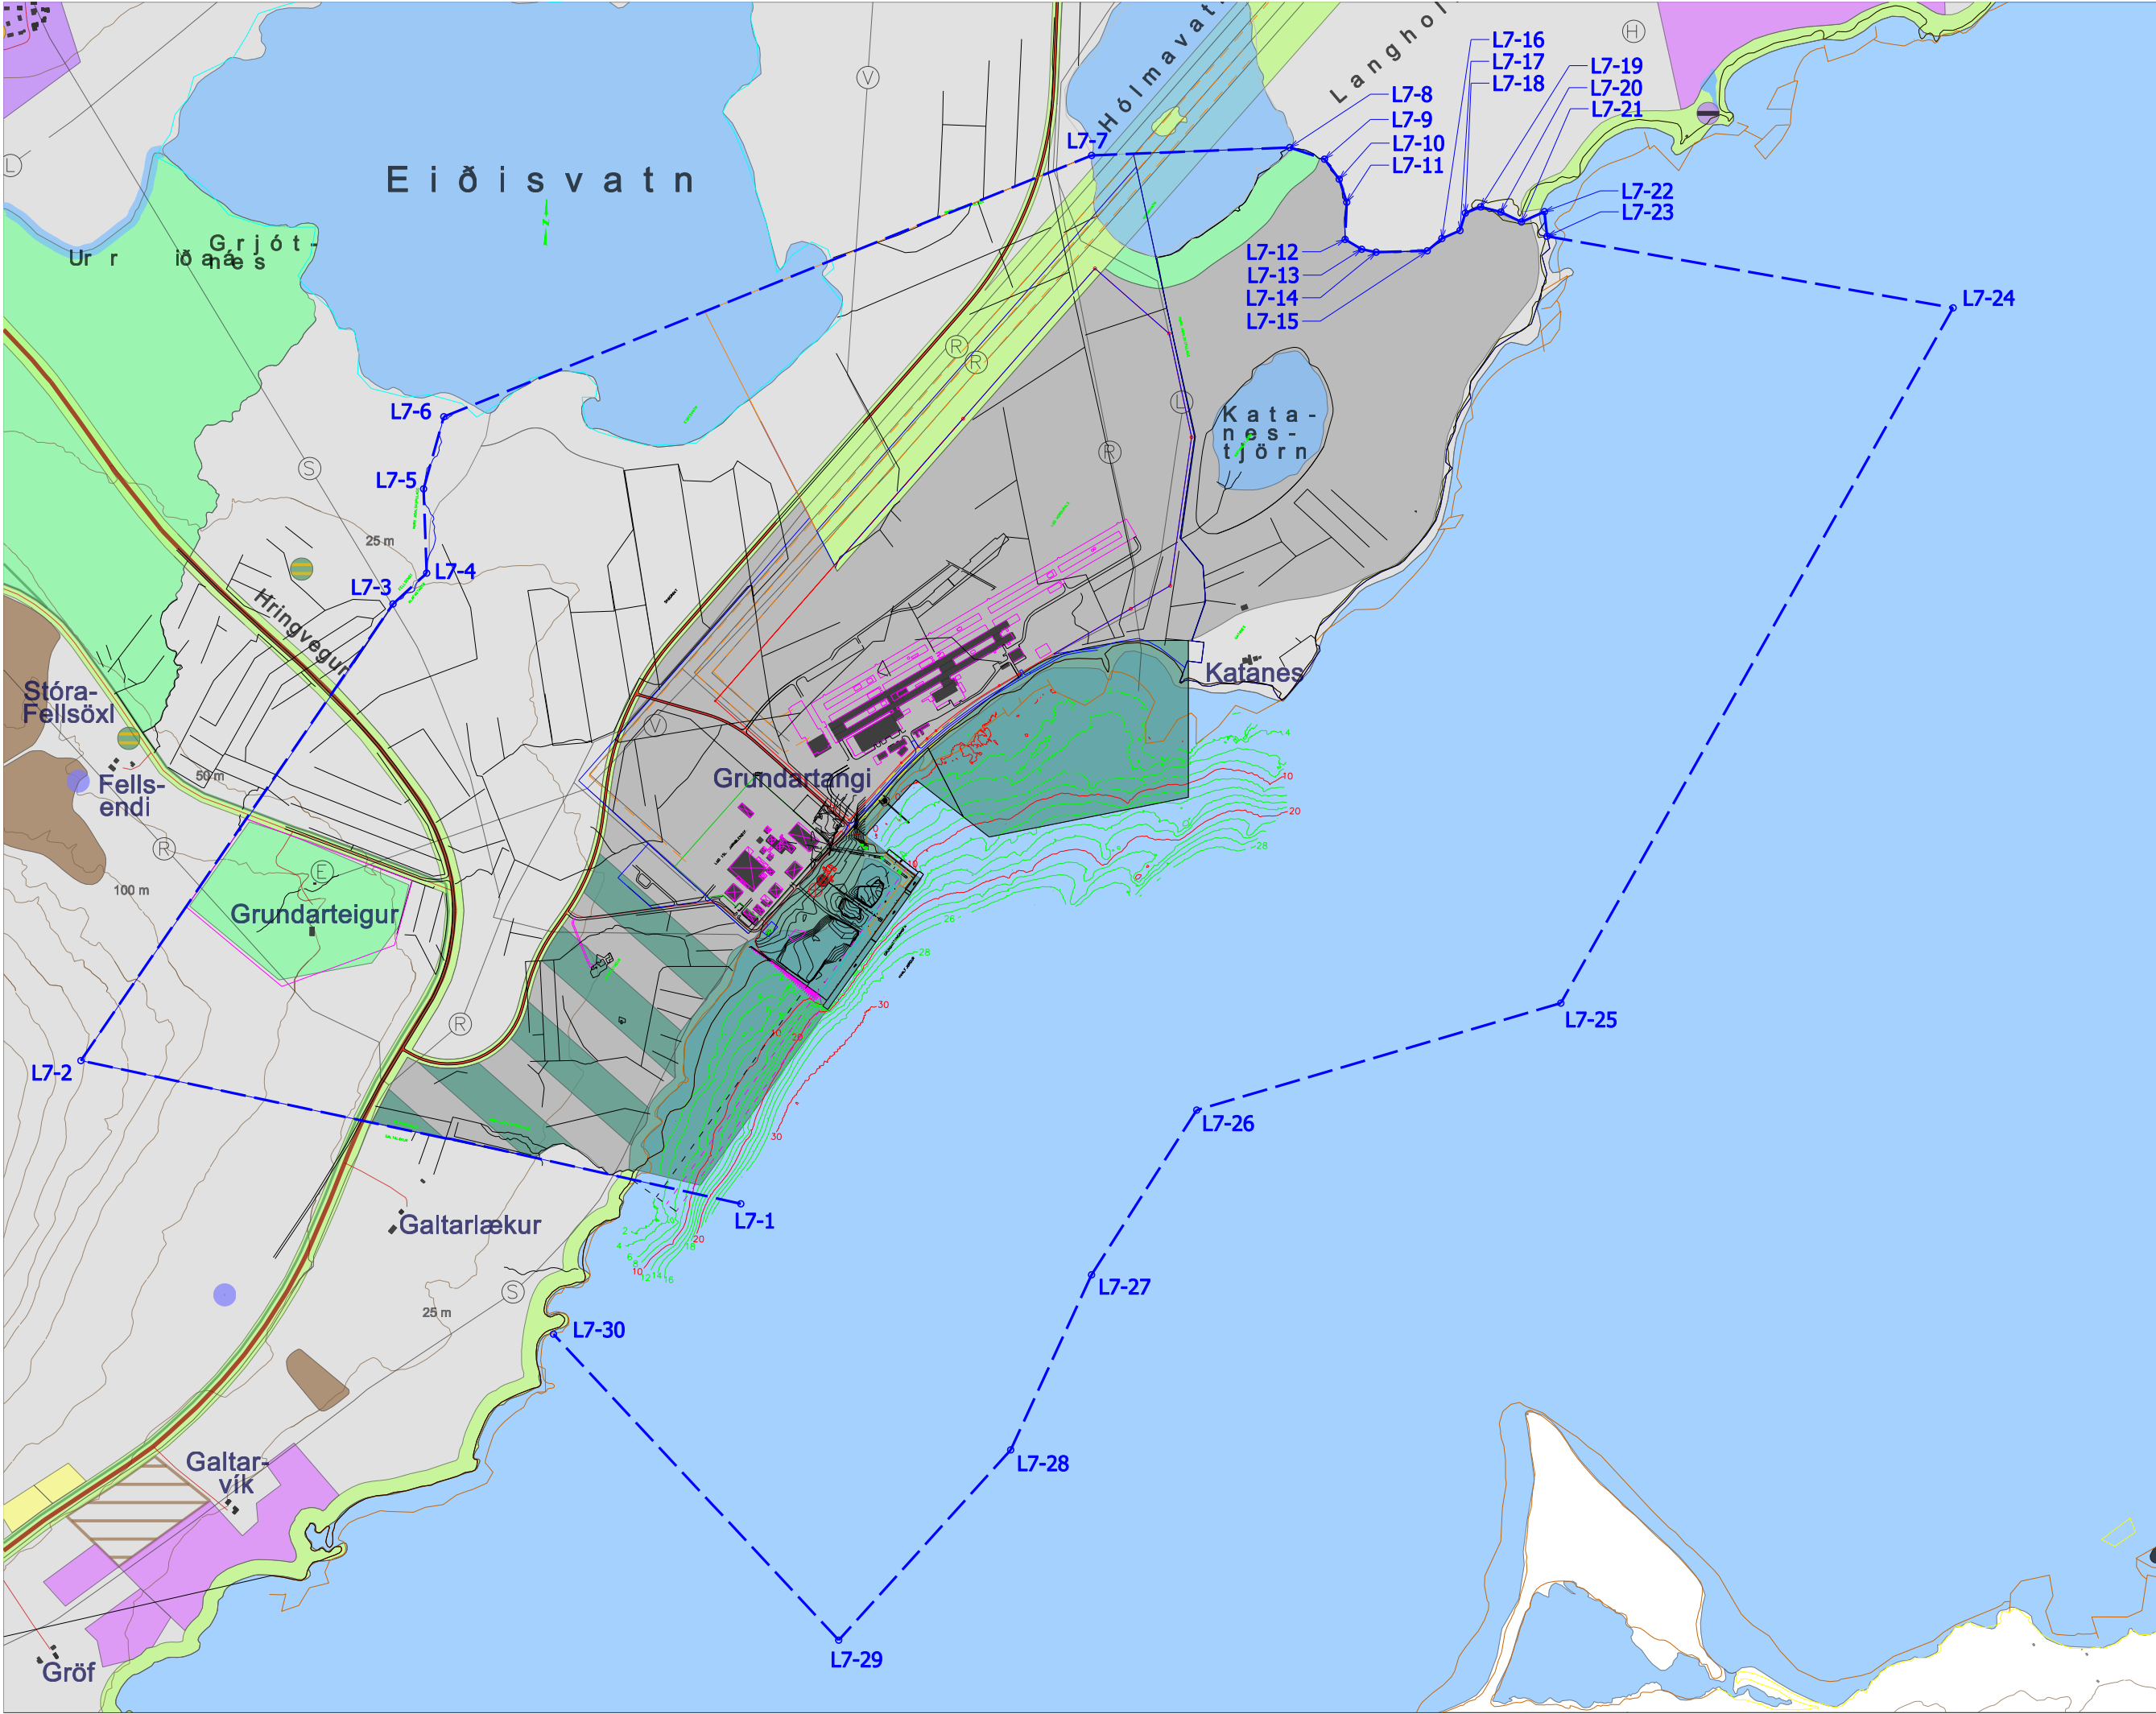



Faxaflóahafnir sf
Associated
Icelandic
Ports

HNITASKRÁ		
Pkt.	X	Y
L7-1	365431,924	430251,685
L7-2	363260,641	430722,761
L7-3	364287,547	432225,191
L7-4	364398,341	432326,599
L7-5	364388,162	432603,792
L7-6	364454,701	432841,145
L7-7	366586,203	433700,900
L7-8	367238,268	433726,918
L7-9	367352,308	433688,528
L7-10	367400,860	433622,475
L7-11	367425,560	433546,766
L7-12	367420,282	433424,453
L7-13	367474,816	433392,137
L7-14	367522,239	433382,539
L7-15	367690,476	433387,056
L7-16	367738,604	433427,499
L7-17	367798,380	433453,873
L7-18	367815,766	433511,190
L7-19	367866,053	433531,582
L7-20	367932,670	433514,645
L7-21	368000,417	433481,901
L7-22	368076,183	433515,899
L7-23	368084,960	433434,792
L7-24	369420,852	433199,334
L7-25	368130,000	430912,000
L7-26	366932,000	430560,000
L7-27	366586,000	430018,000
L7-28	366320,000	429442,000
L7-29	365754,000	428816,000
L7-30	364815,503	429822,887

Skýringar:
Hnit eru í hnitakerfi ISN93,

Ath. frumstærð teikningar A1/mkv. 1:10000



Háaleitisbraut 58-60
108 Reykjavík
Sími: 570-0500
Fax: 570-0503
WWW.HNIT.IS

Hannaft:	Telnaft: UJ	Yfirft:
Tölvuskrá: 07184-Y02 01-03 Mörk hafnarsvæði landsbyggð.dgn		
Kt.: 250748-4699	Dag: Janúar 2008	
Samþykkt:		
Faxaflóahafnir Mörk hafnarsvæði Grundartangi		
Verk nr.: 07184	Frumst. blaði: A1	Telnaft. nr.: Útg.: 07184-Y02-03
Mkv: 1:10000		

L8-3

L8-1

L8-2

HNITASKRÁ		
Pkt.	X	Y
L8-1	352308,552	427005,863
L8-2	350816,000	425062,000
L8-3	349492,000	426898,000

Skýringar:
Hnit eru í hnitakerfi ISN93,

Ath. frumstærð teikningar A1/mkv. 1:5000



Hanna: Telnað: UJ Yfirfarið:
Tölvuskrá: 07184-Y02 01-03 Mörk hafnarsvæði landsbyggð.dgn
Sími: 250748-4699 Daga: Janúar 2008
Samþykkt:

Faxaflóahafnir
Mörk hafnarsvæða
Akranes

Verk nr.: 07184 Frumst. blaði: A1 Tölv. nr.: Útg.:
Mkv.: 1:5000 07184-Y02-01