




Pianta struttura tetto
Grundriss, Dachkonstruktion

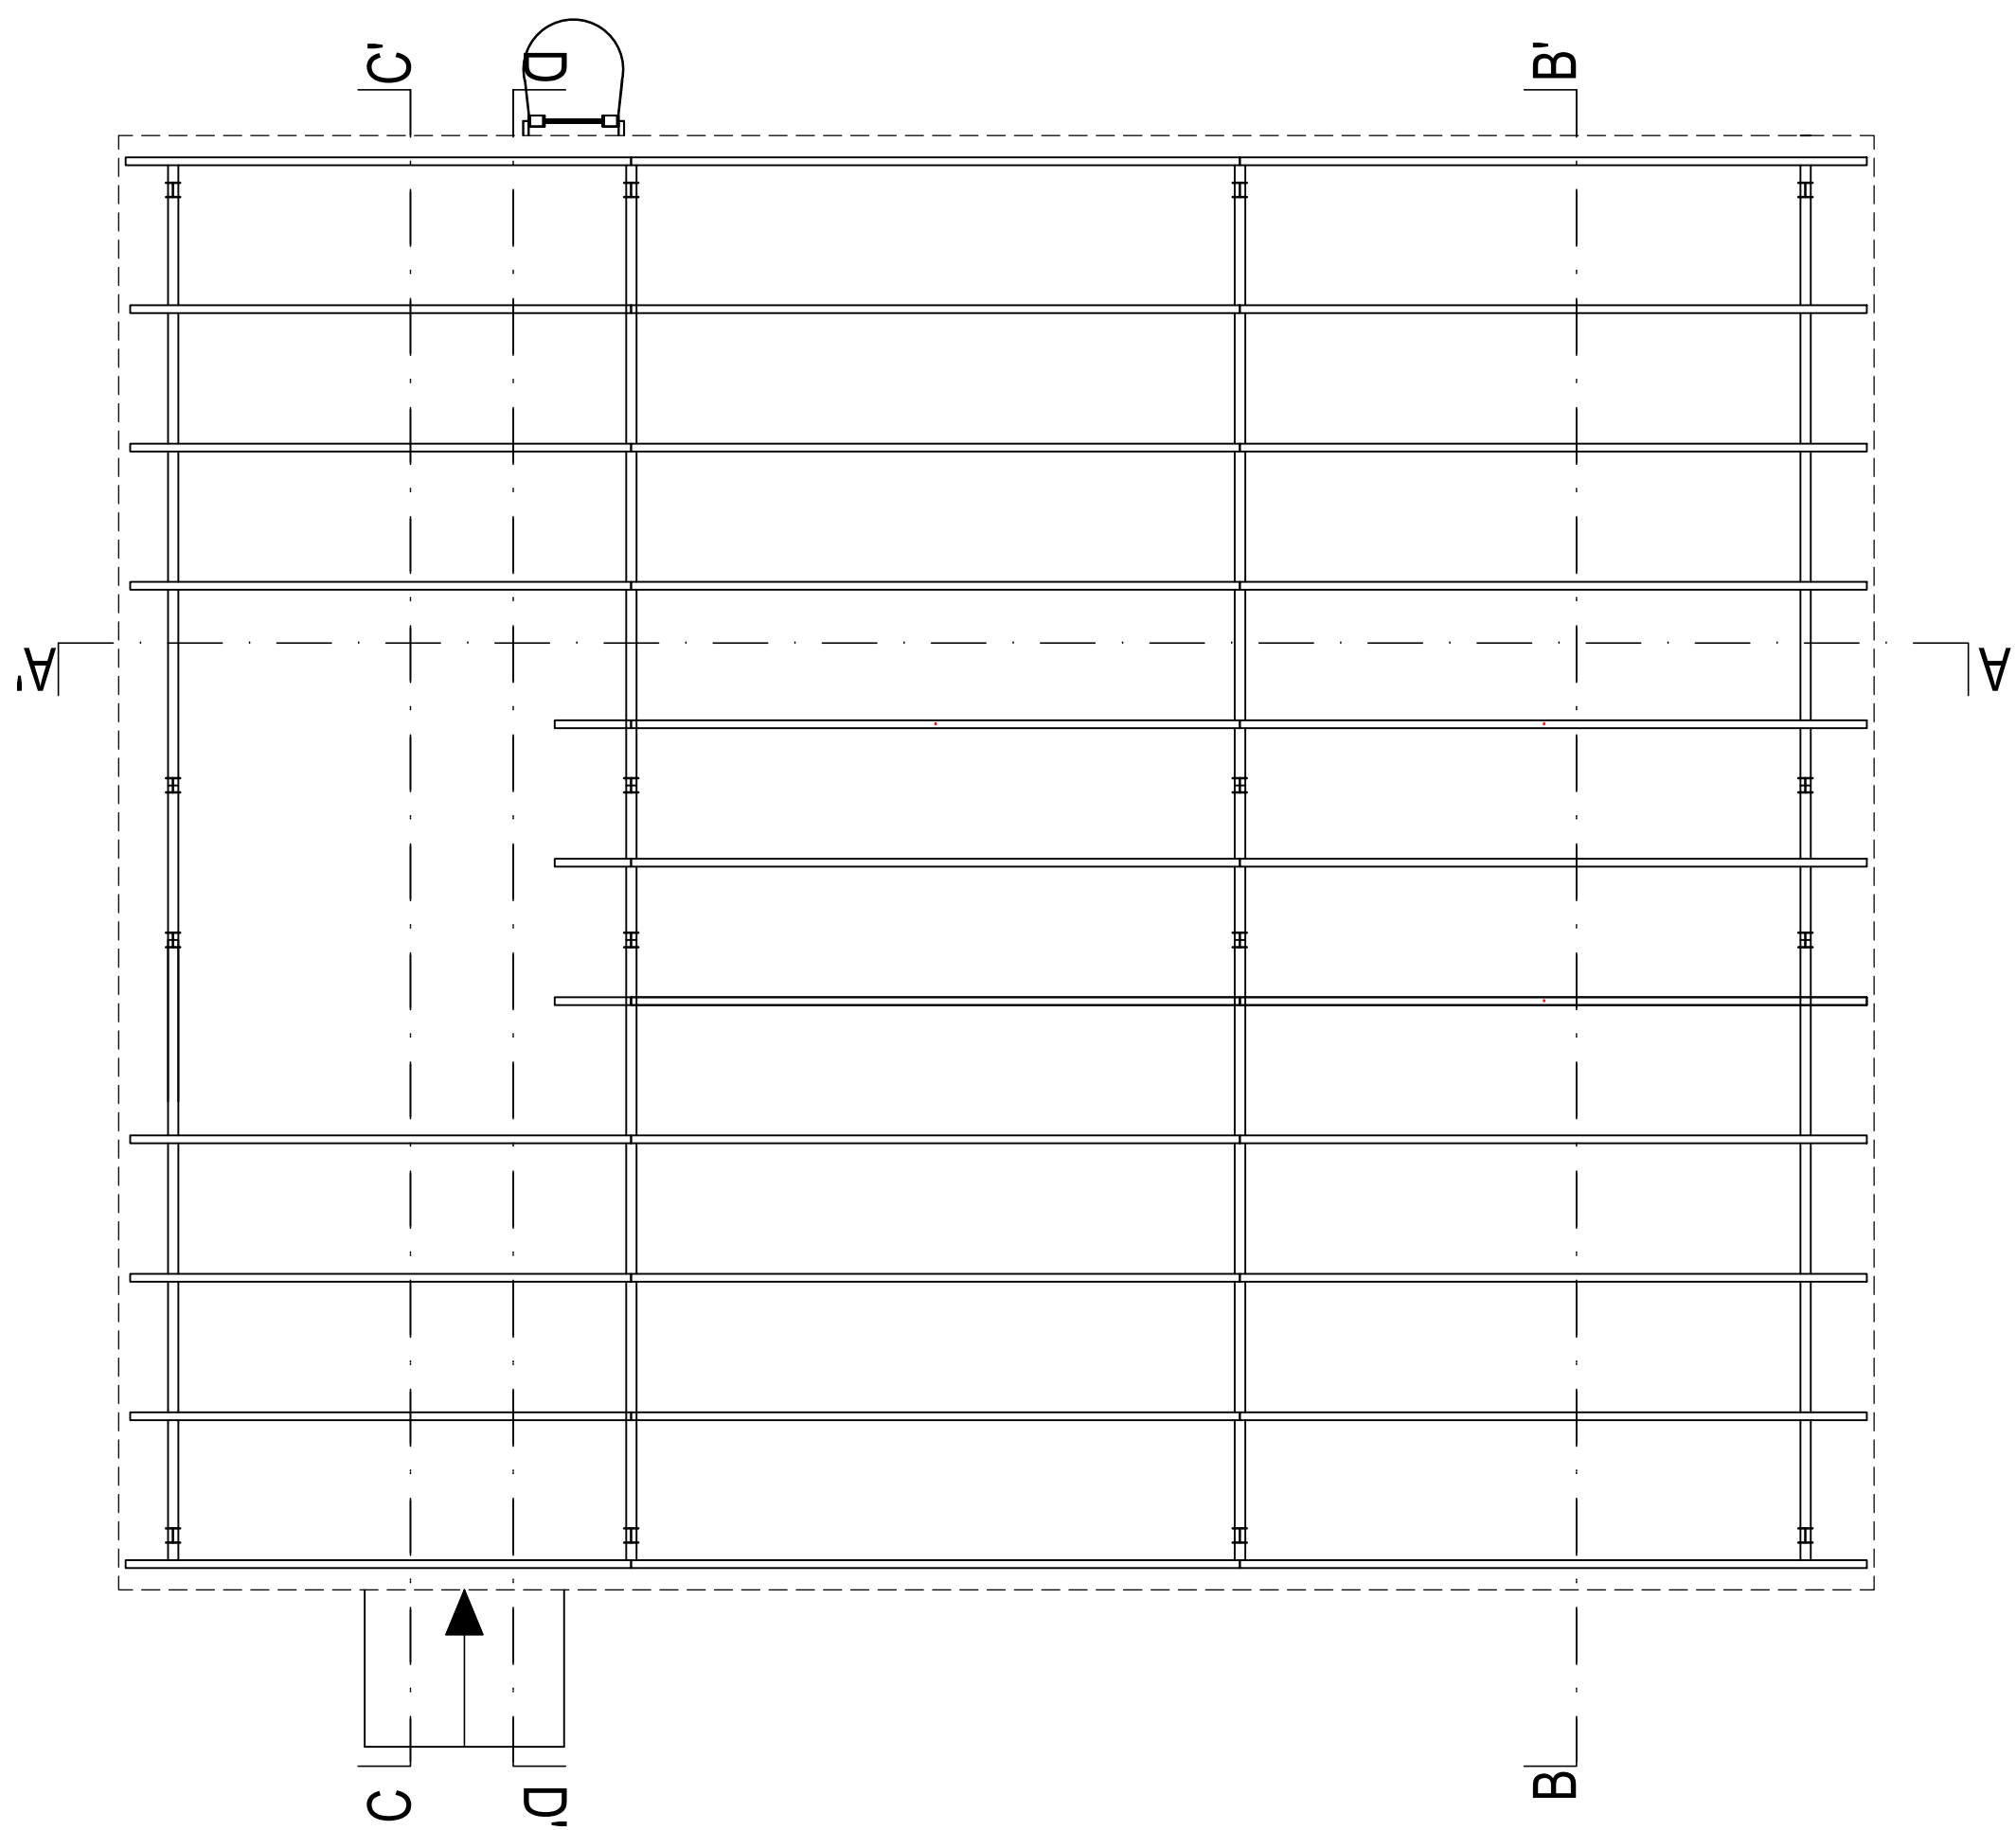


Pianta quota +1,20
Grundriss, Höhe +1,20

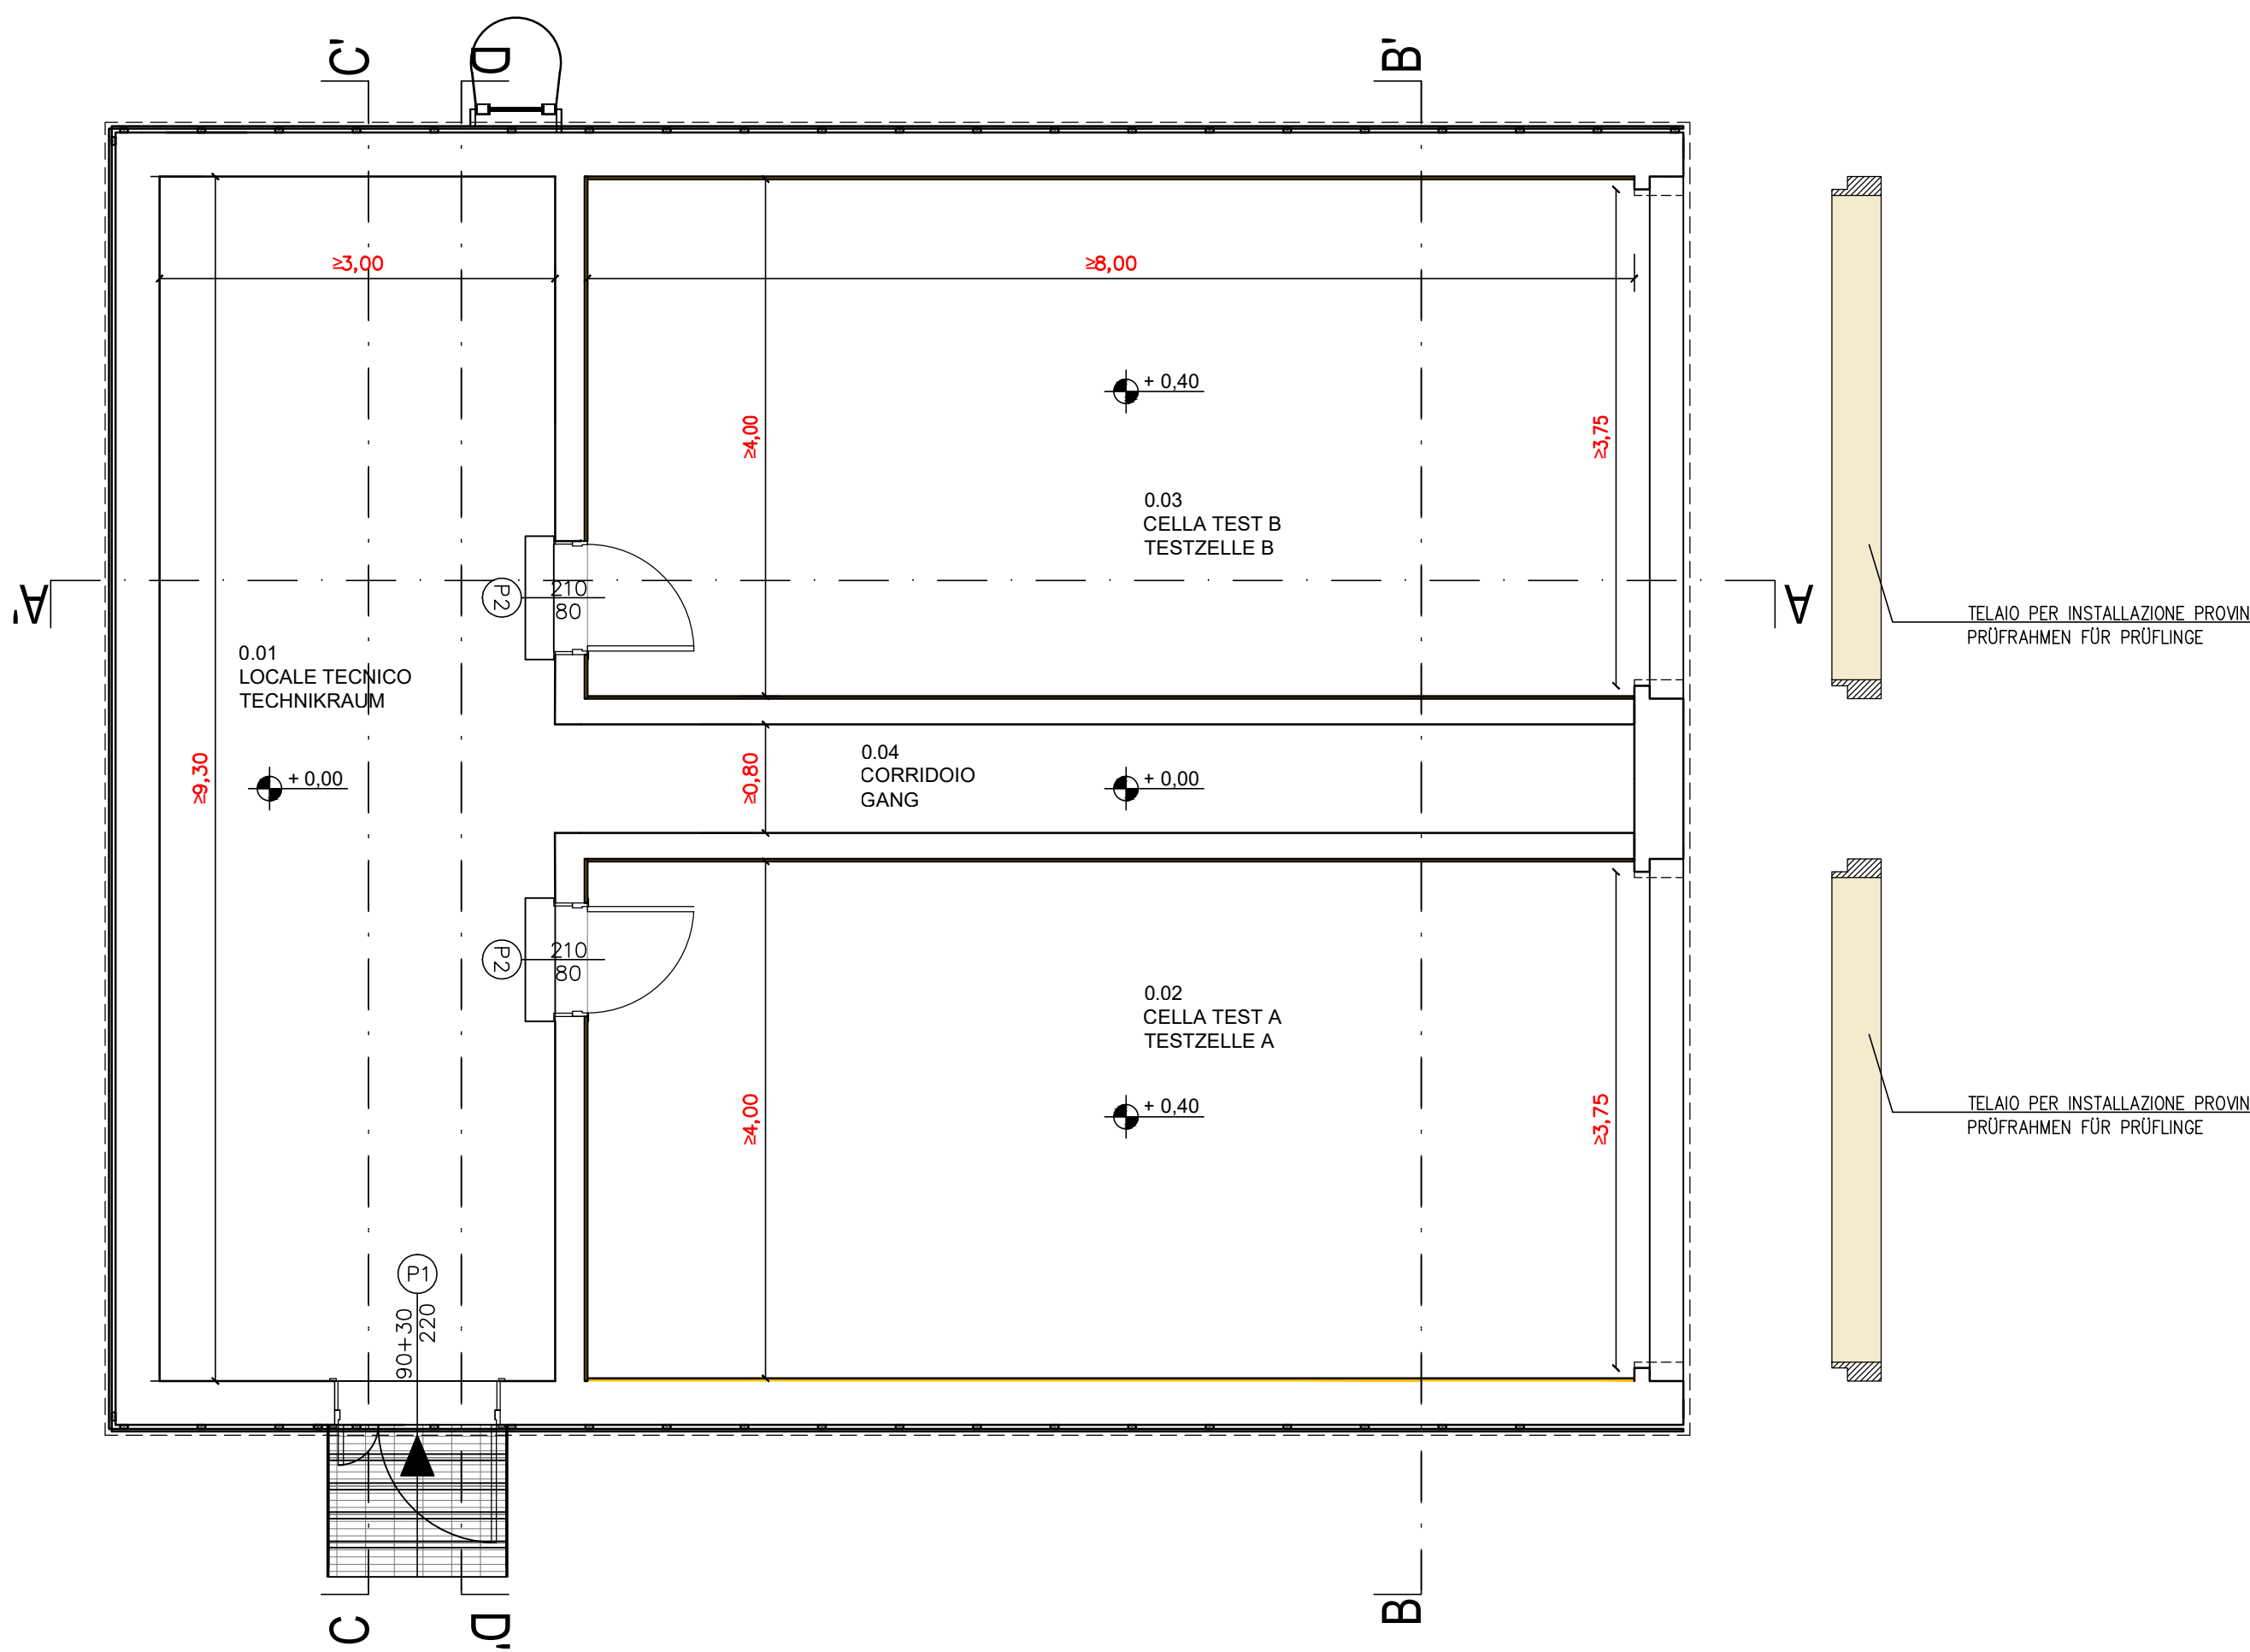

Pianta copertura
Grundriss, Dach

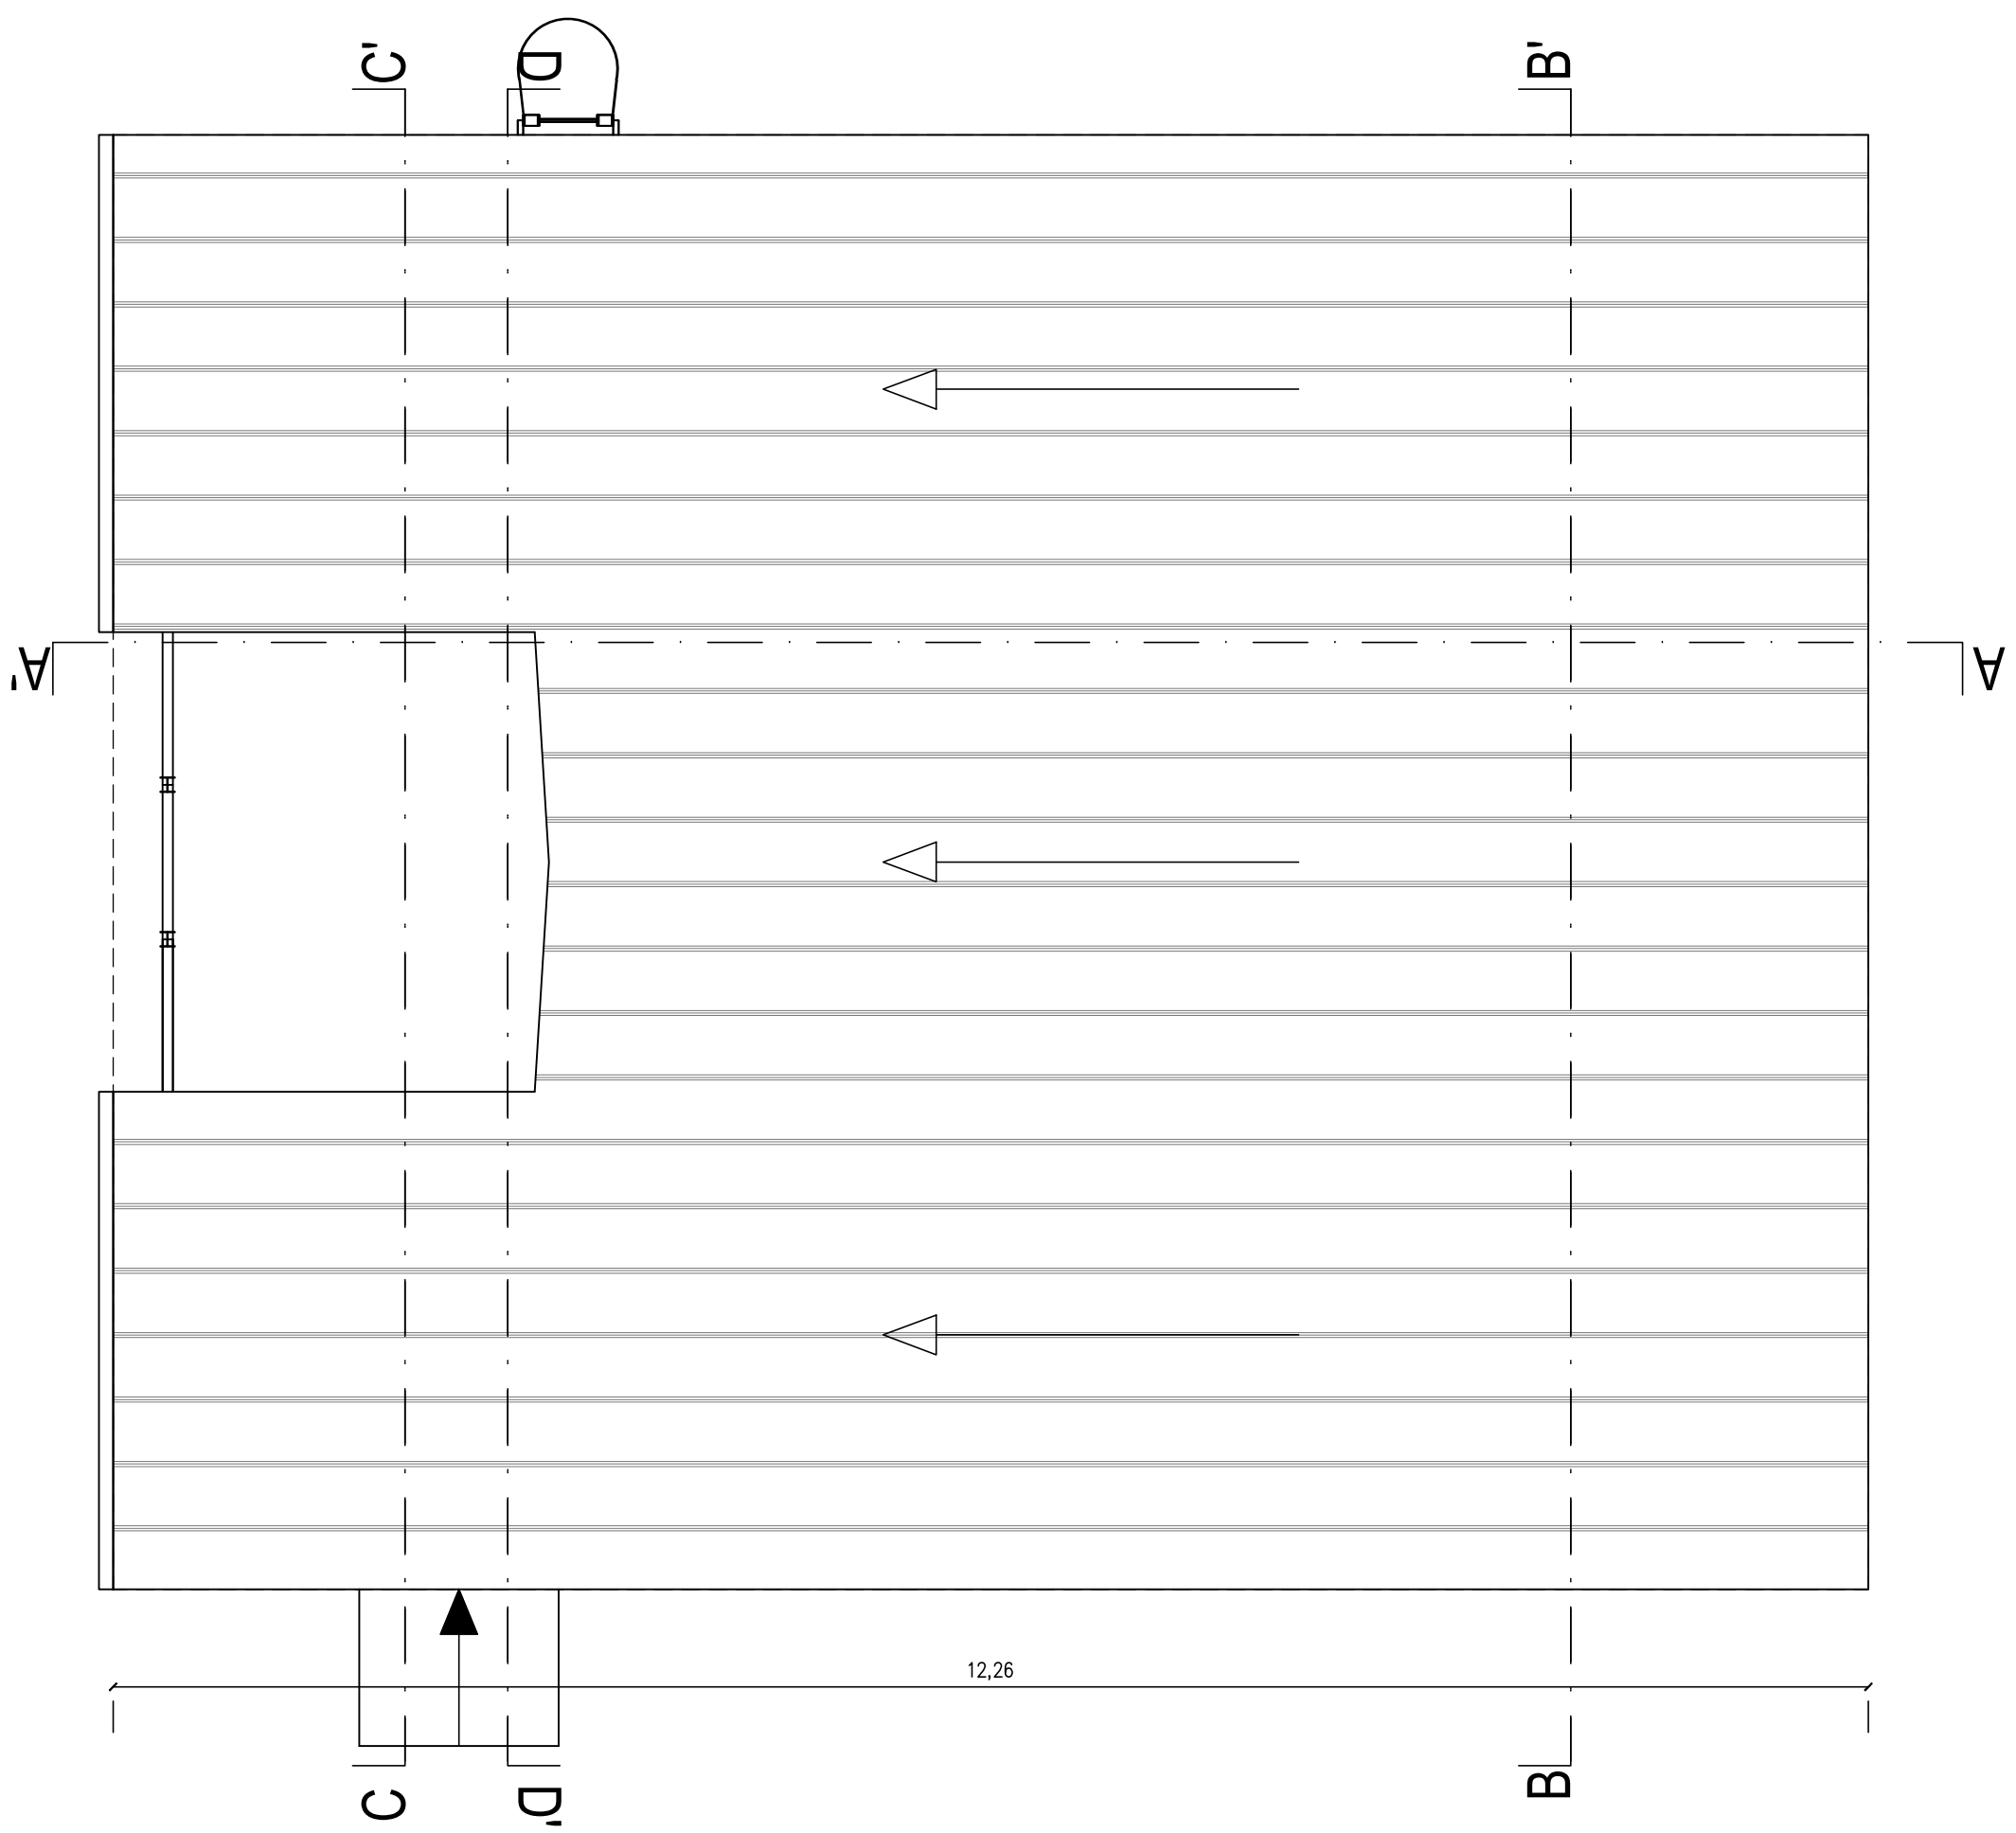

Pianta quota +5,00
Grundriss, Höhe +5,00

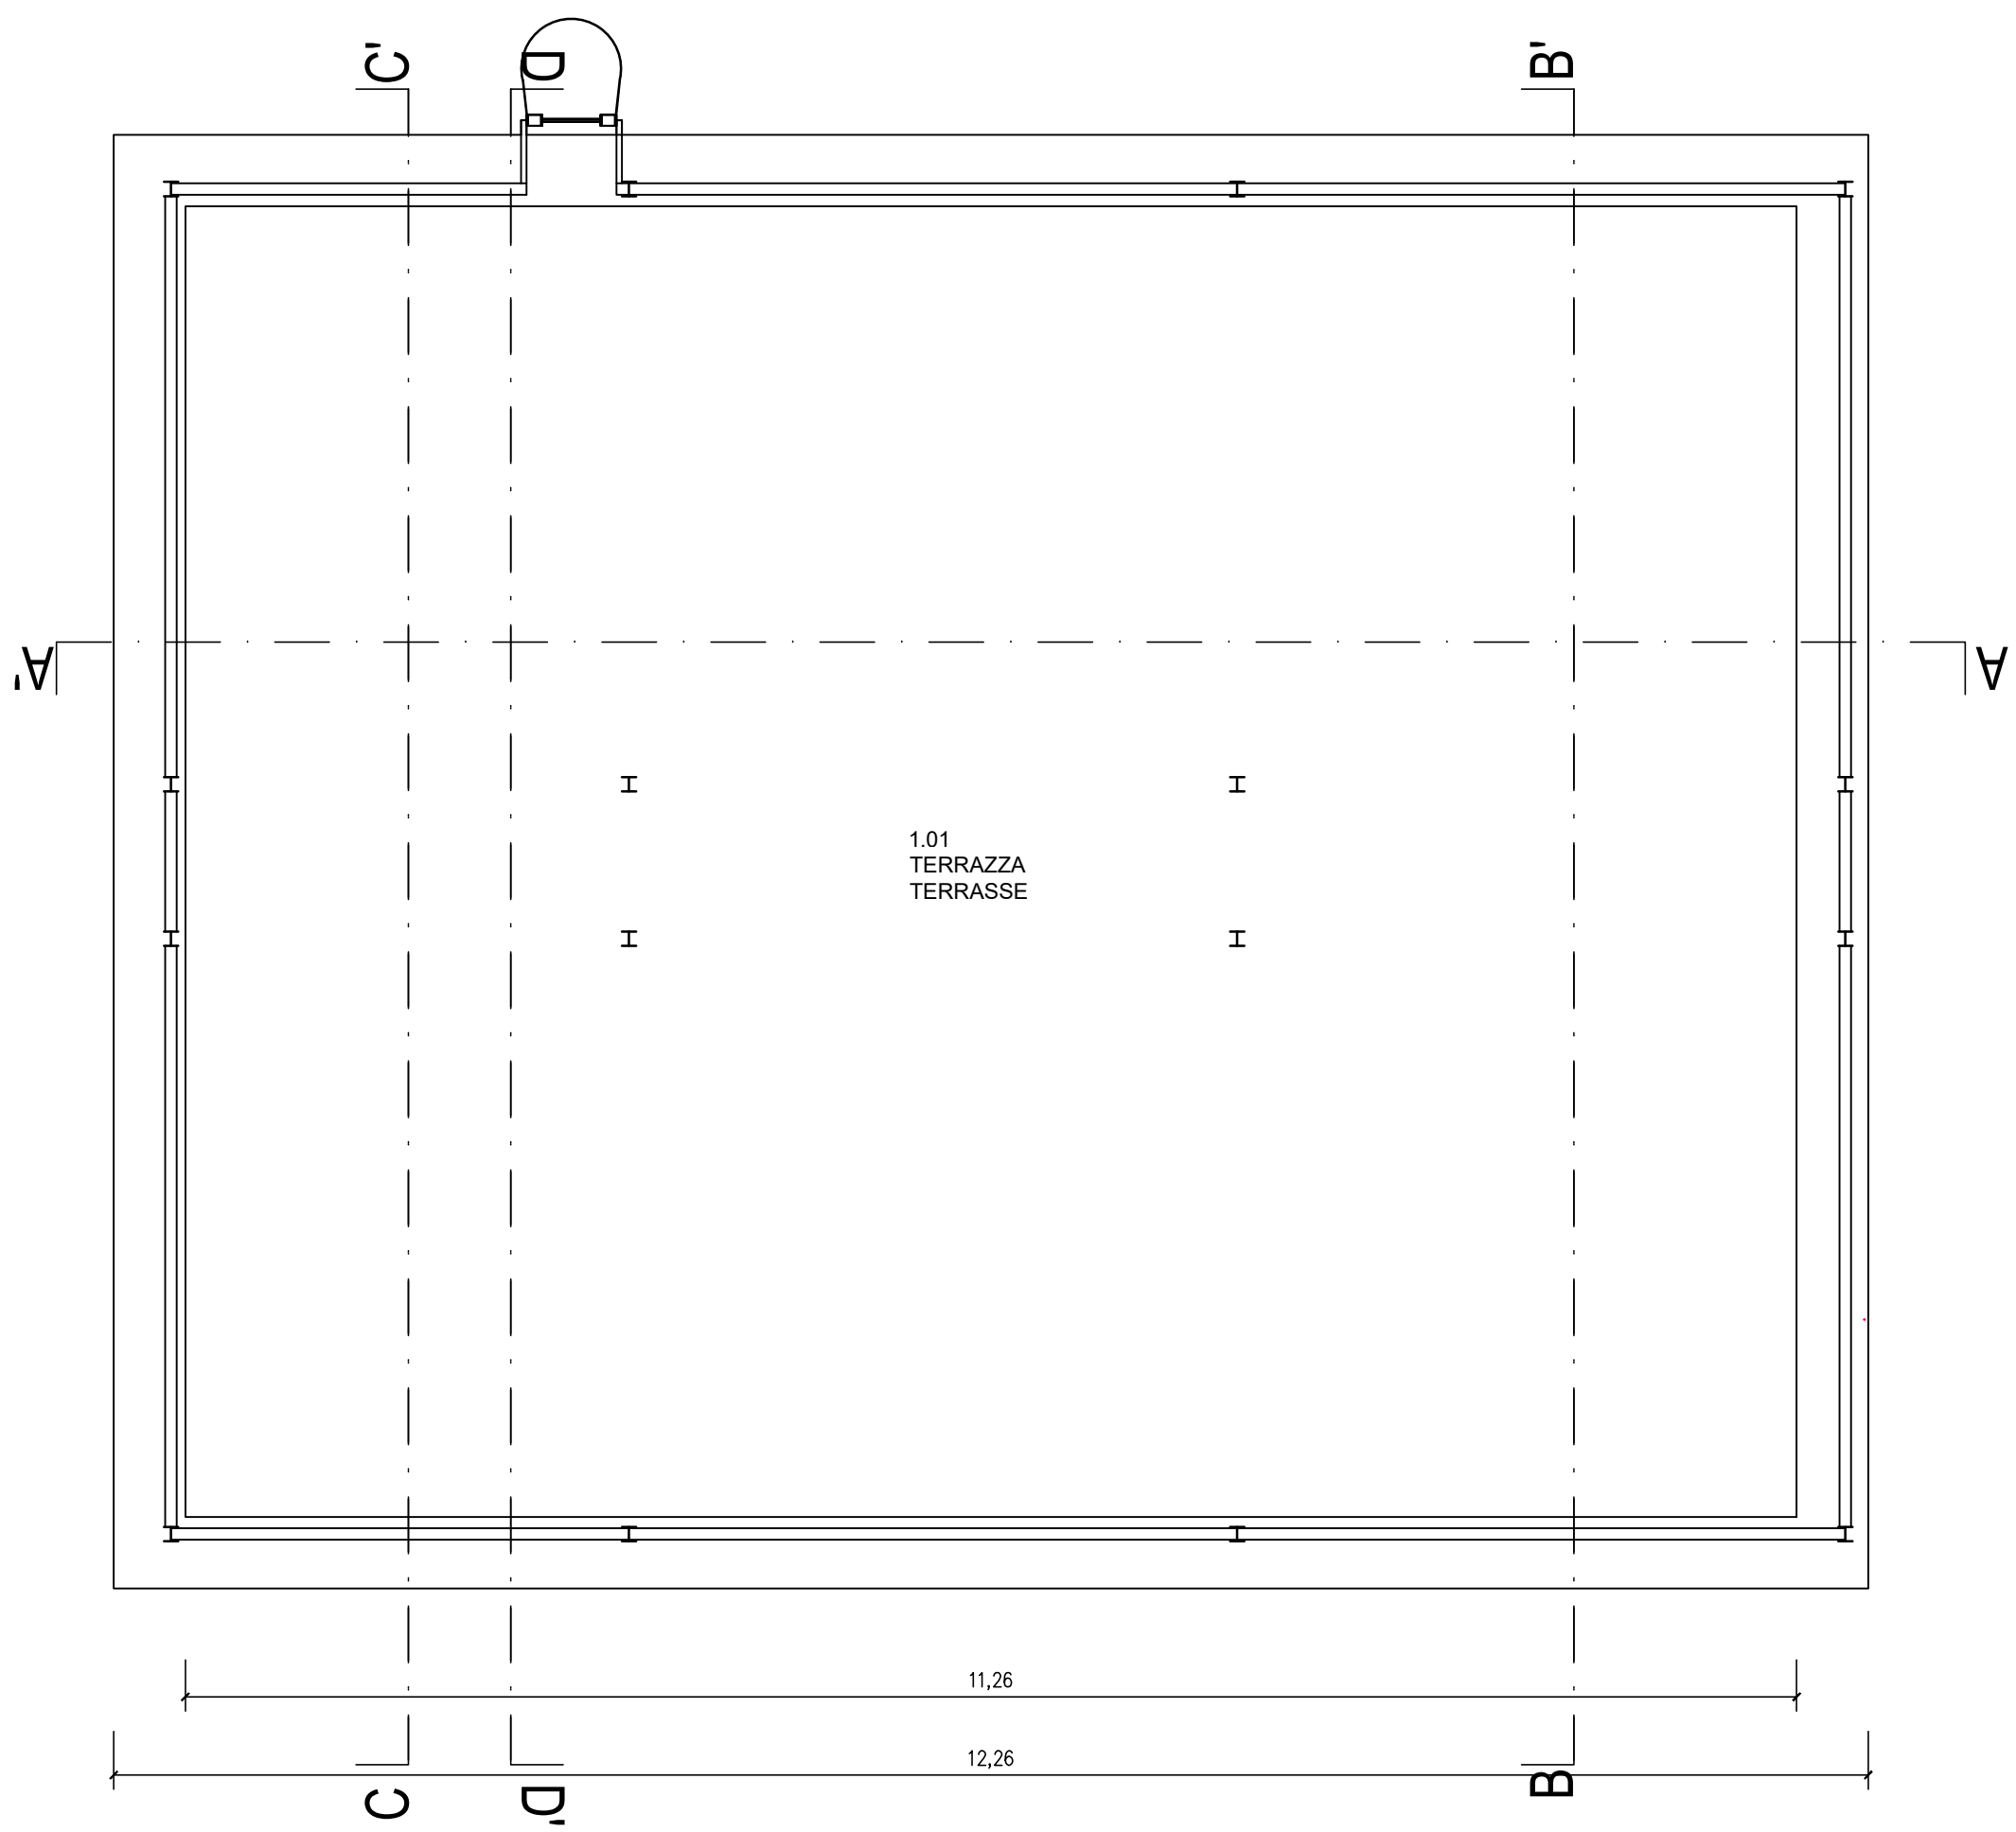

10.			
9.			
8.			
7.			
6.			
5.			
4.			
3.			
2.			
1.			
Datum/Data	Beschreibung / Revision / Descrizione revisione	Erstellt / Elaborato	

Gemeinde Comune	Gemeinde Bozen Comune di Bolzano	Dokument Nr. Documento n.	DP.B.2.0.D1.00
Provinz Provincia	Autonome Provinz Bozen Provincia Autonoma di Bolzano	Projekt Nr. Progetto n.	2016 ABI
Projekt Progetto	LABORATORIO MULTIFUNZIONALE - MULTILAB MEHRZWECKLABOR - MULTILAB		
Bauherr Committente	EURAC Research Viale Druso , 1 / Drususalle 1 39100 Bolzano / Bozen - Italy		
Generalplaner Progettista Generale	Energytech srl via Negrelli-straße, 13b - 39100 Bolzano		
Inhalt Contenuto	Planung Progetto		
Maßstab Scala	Gesamtpläne Piante generali		
Planungsphase Fase progettazione	Ausschreibungsplanung Progetto a base di gara	Datum Data	14.02.2017
Bauvorhaben Manufatto	Architektonisch Architettonici	Erstellt Elaborato	ZS
Notes	J:\Benevol2016 ABI Laboratorio multifunzionale Euracsi\Delib\prospetti\DPB-Skiz\Zeichnungen\DP_B_Abl_Architebonici.dwg Die Techniker / I tecnici		



energytech

Energytech Ingenieure G.m.b.H.
Dr. Ing. Norbert Klammsteiner
Dr. Ing. Georg Felderer
Negrelli Straße 13b
I - 39100 Bozen
Tel. 0471/054040 Fax. 0471/054041
www.energytech.it E-Mail: info@energytech.it



ORDINE DEGLI INGEGNERI
DELLA PROV. DI BOLZANO
Dr. Ing. **Georg FELDERER**
INGEGNERAMMER
DER PROVINZ BOZEN