

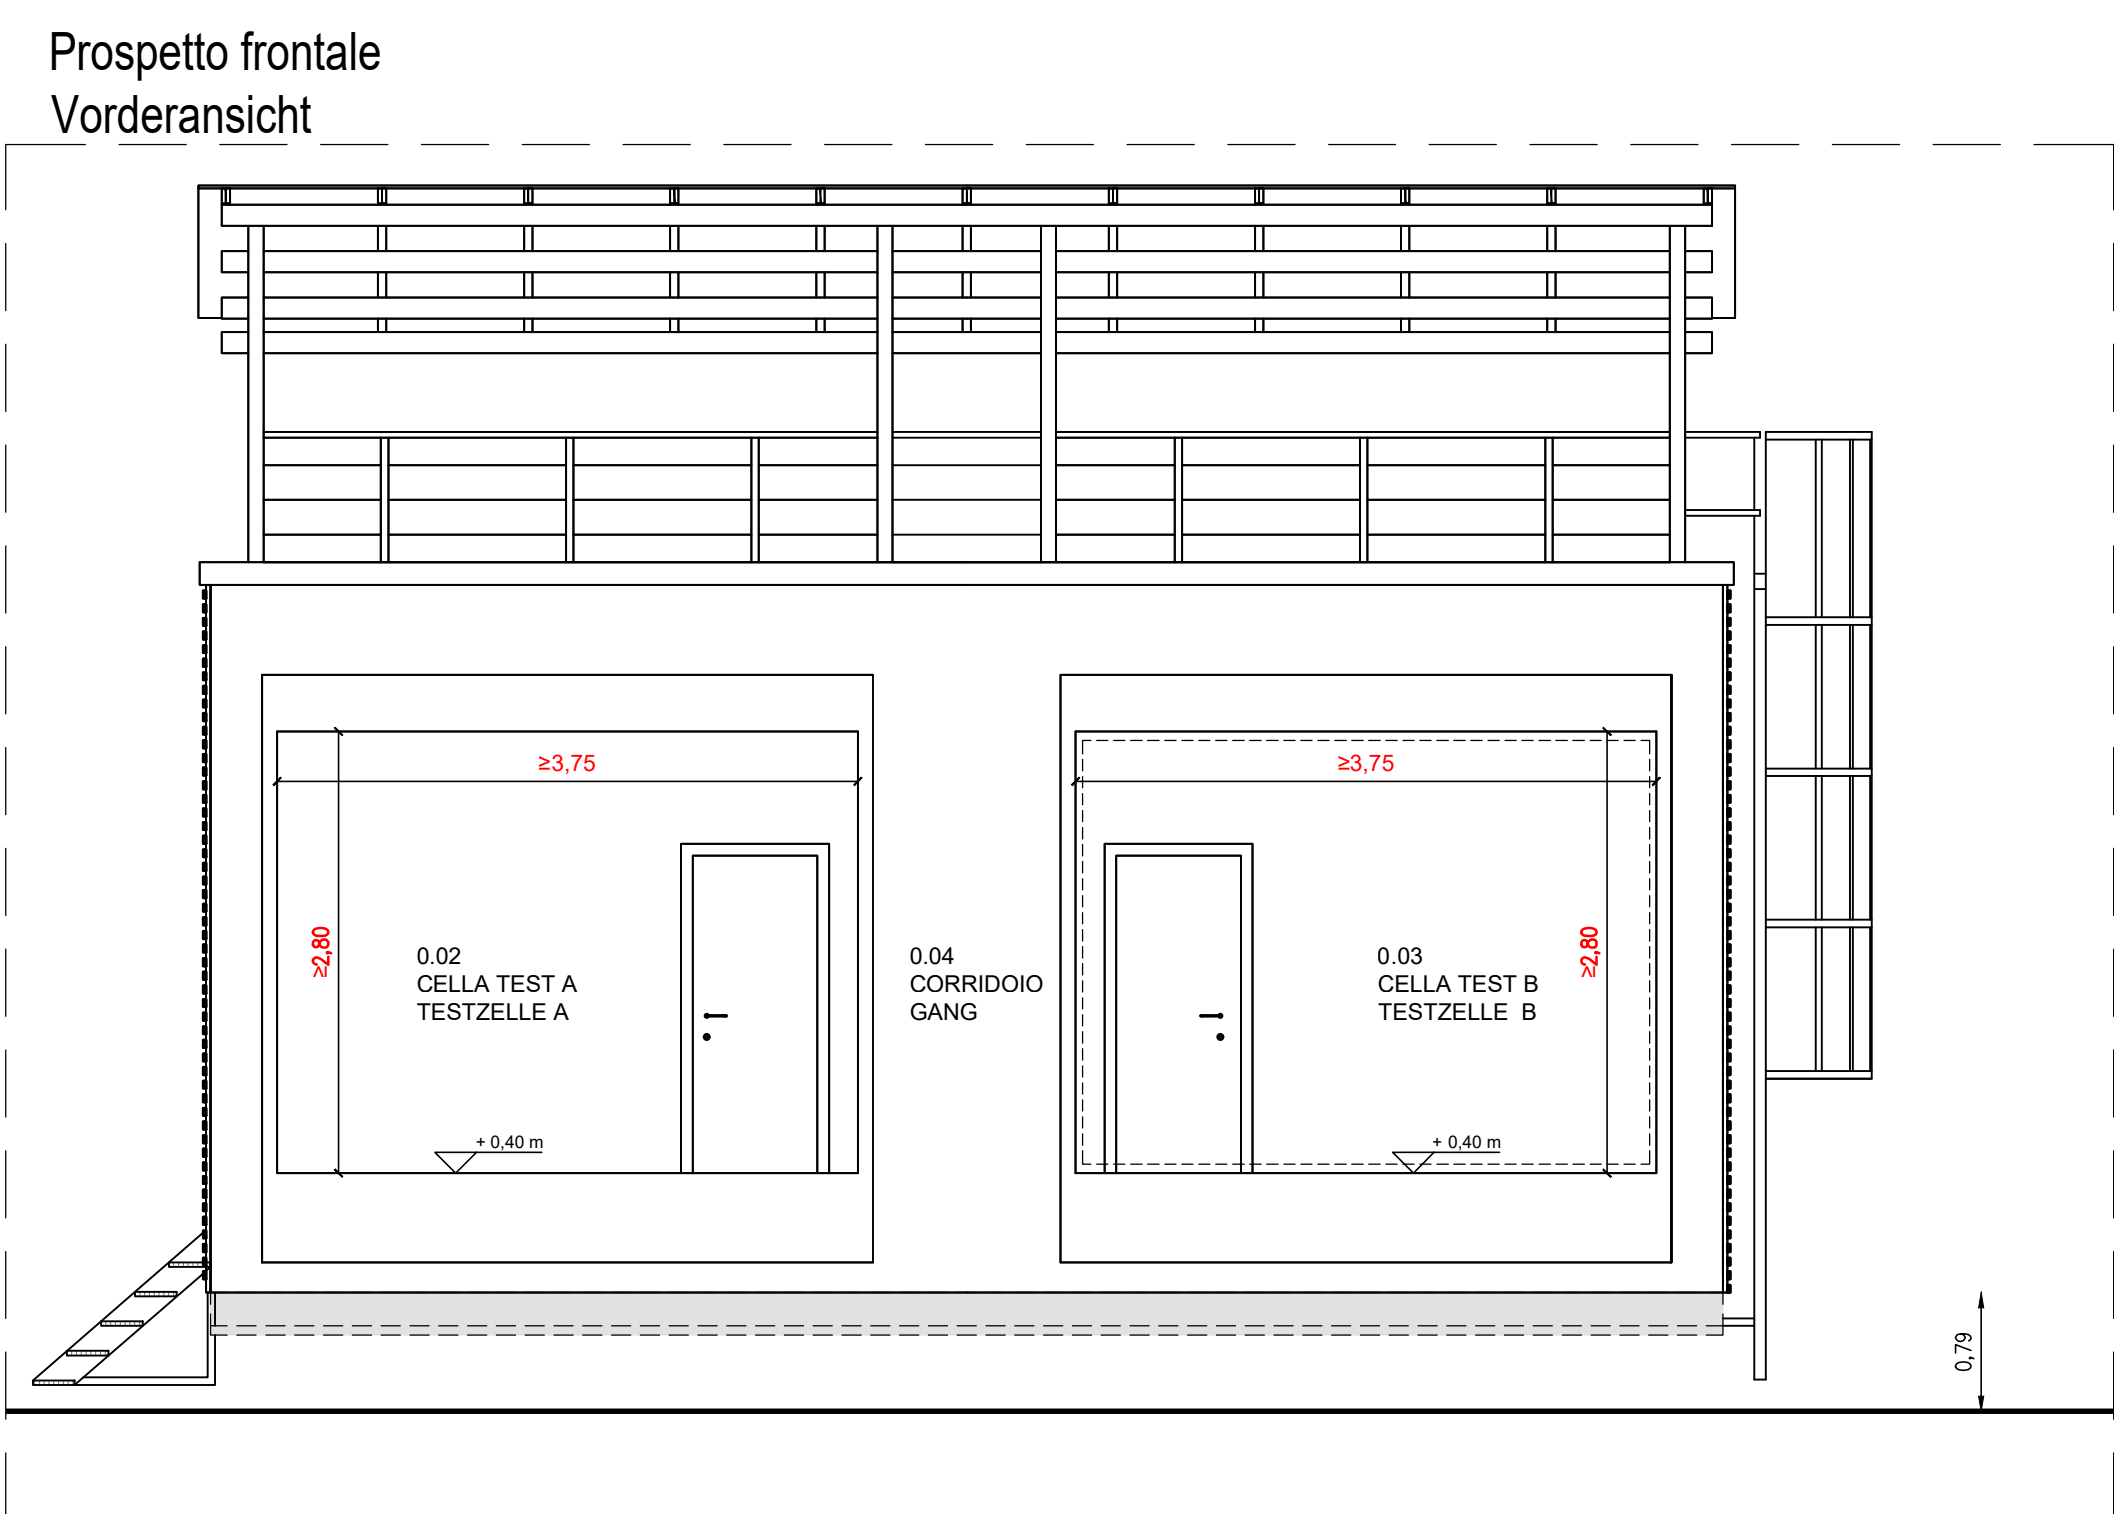
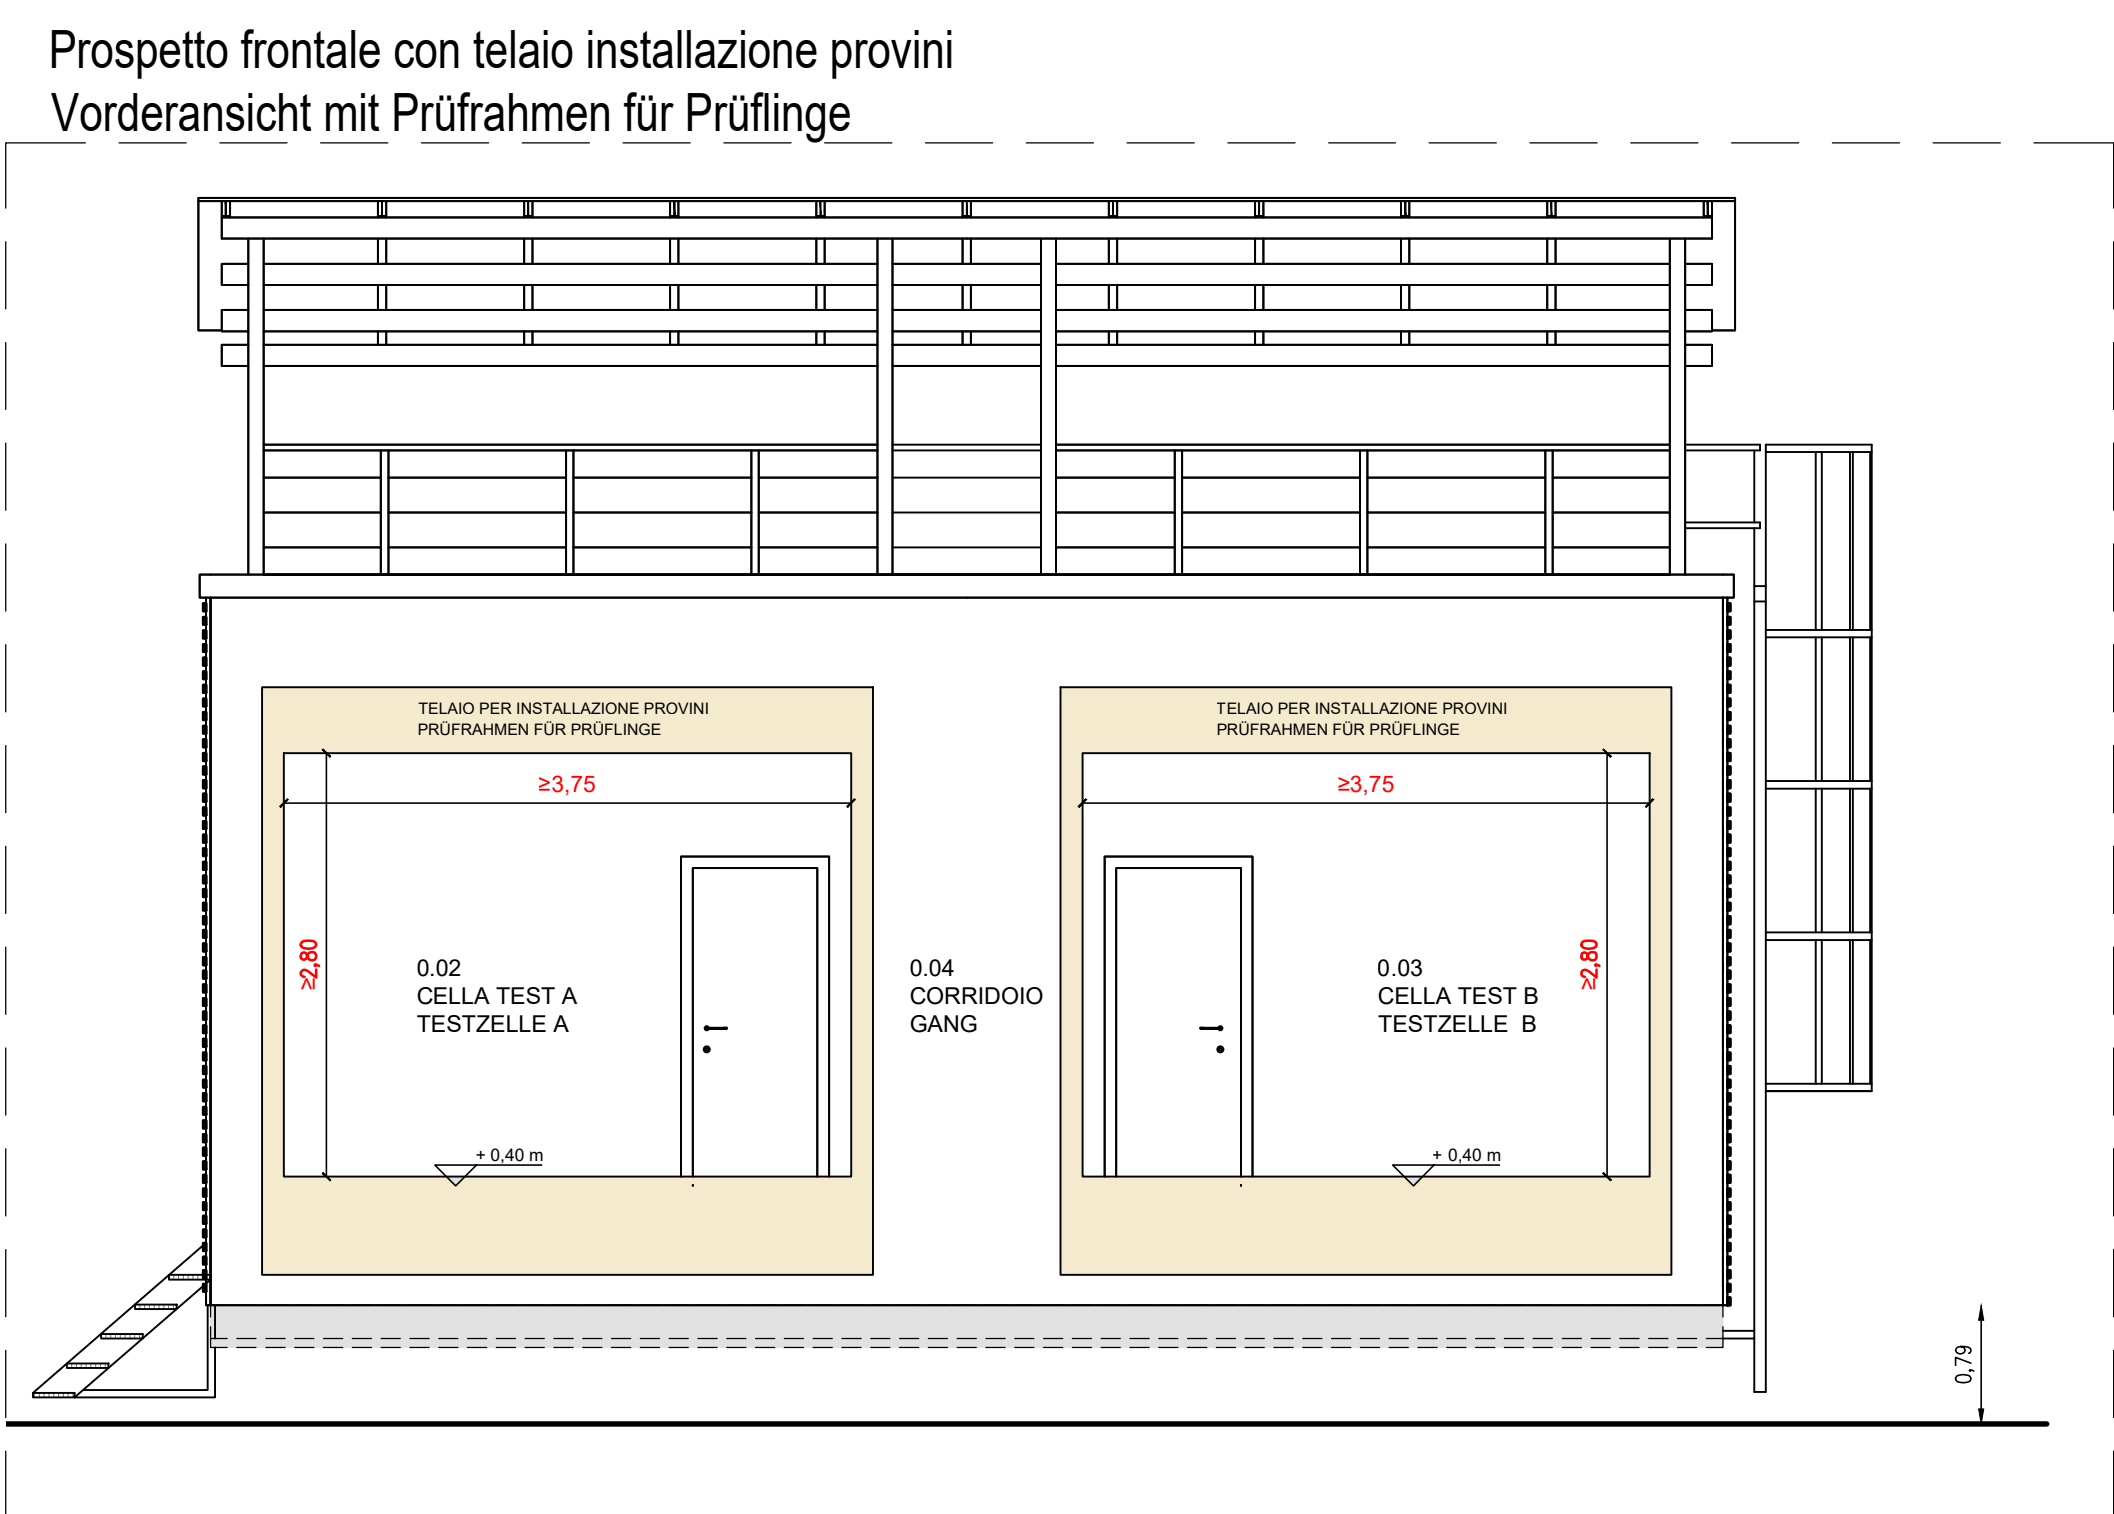
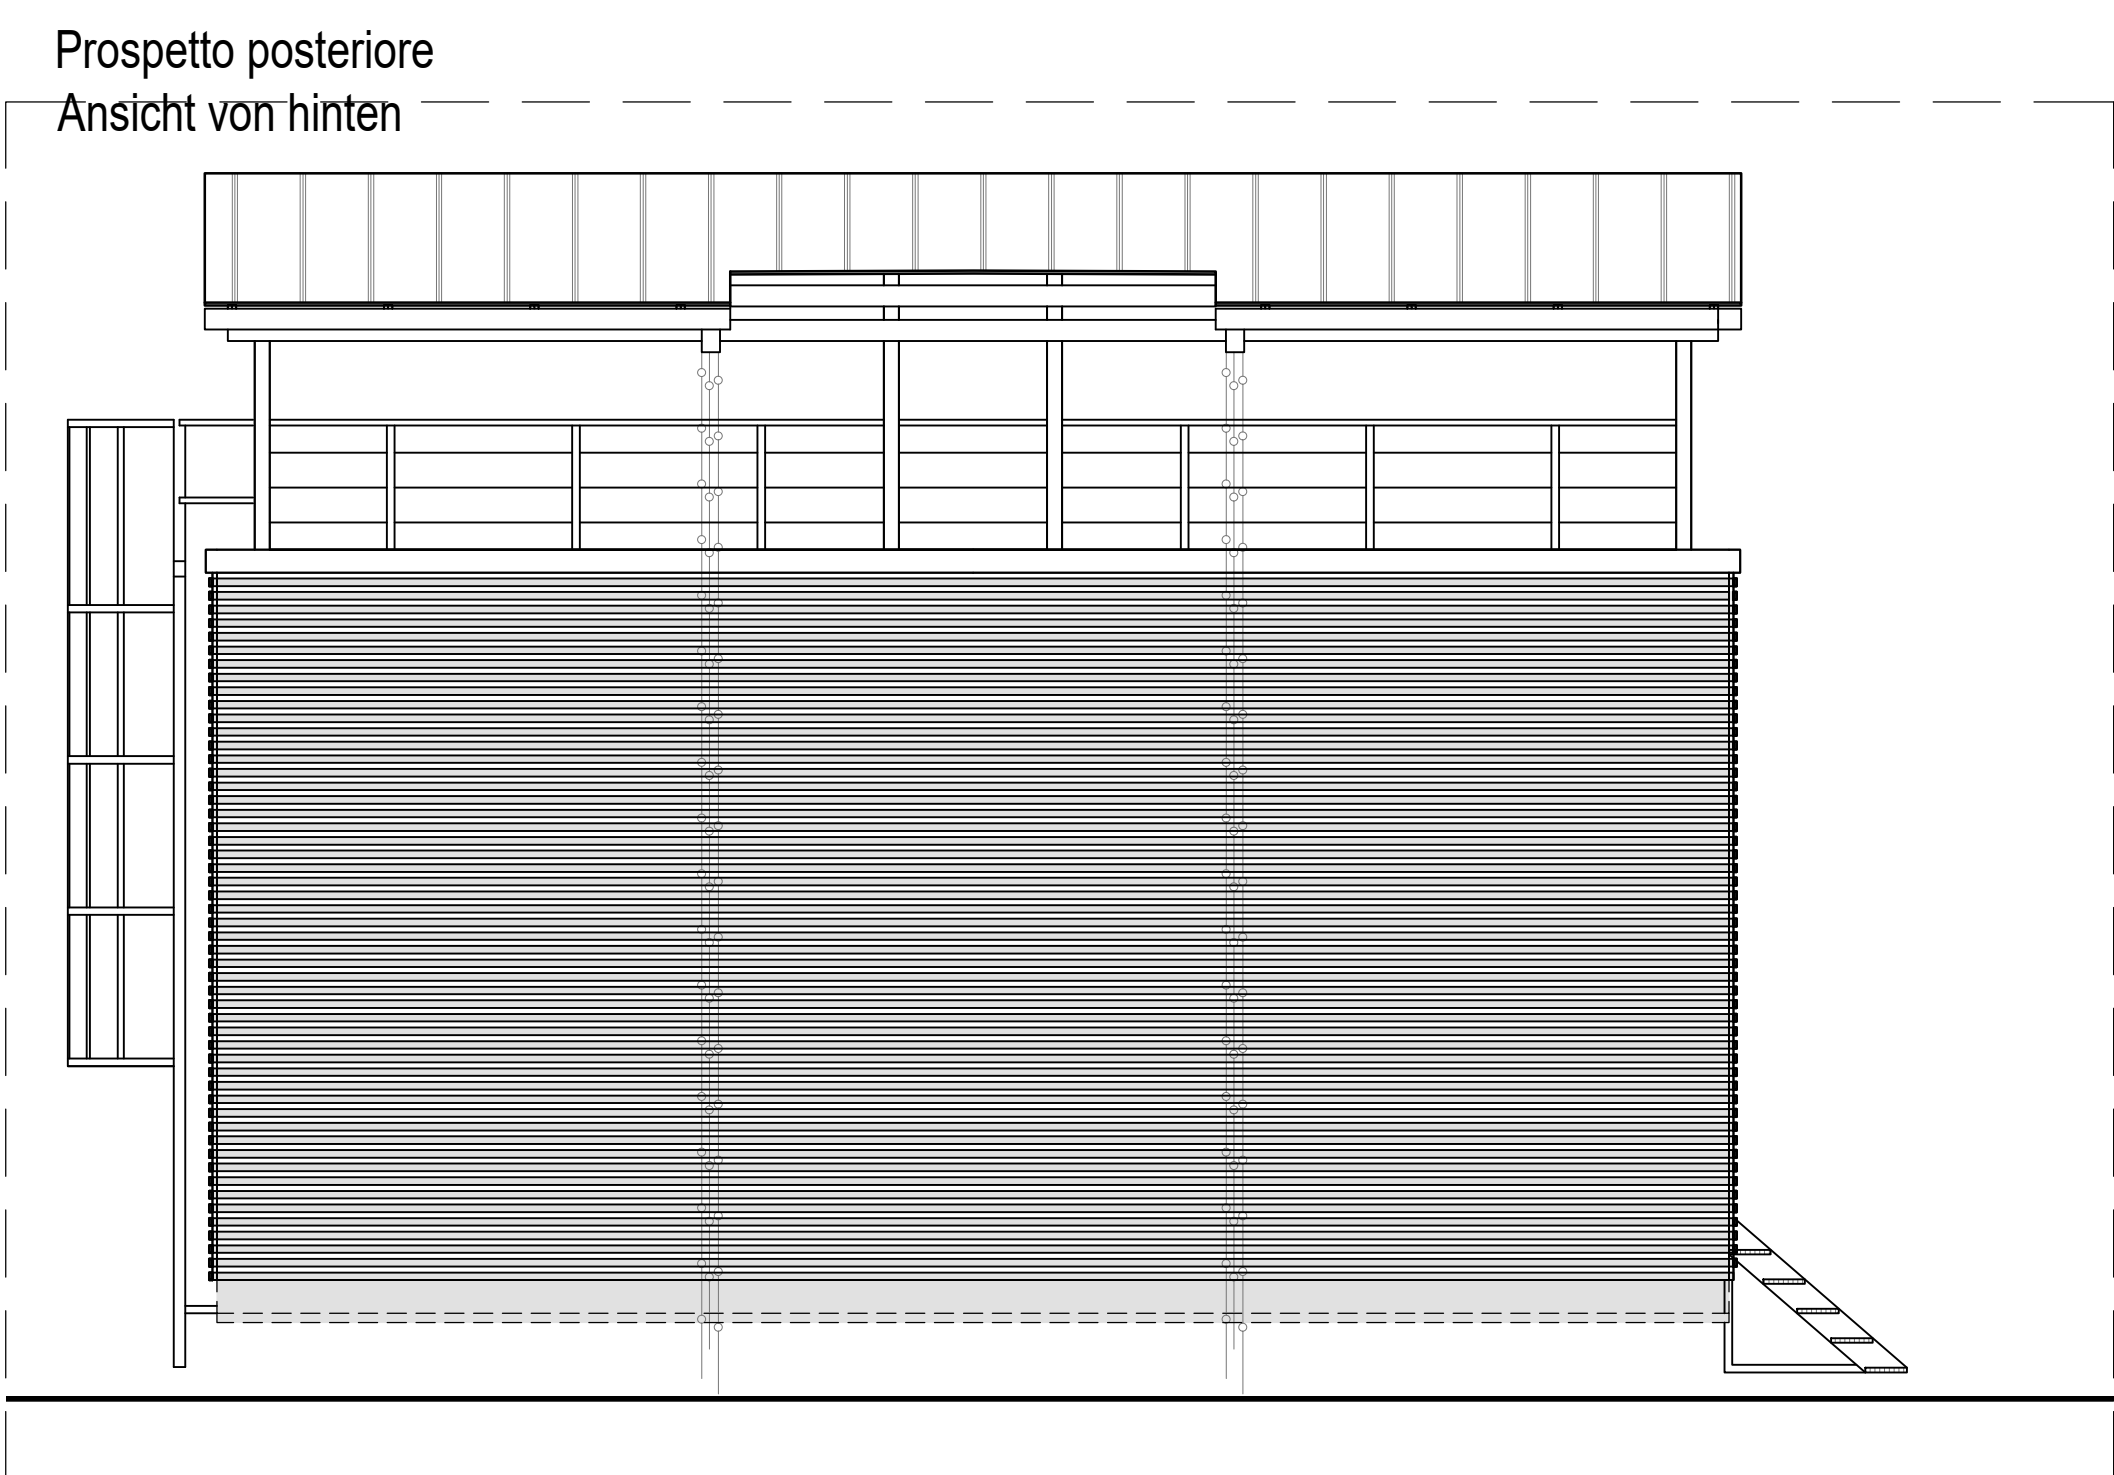
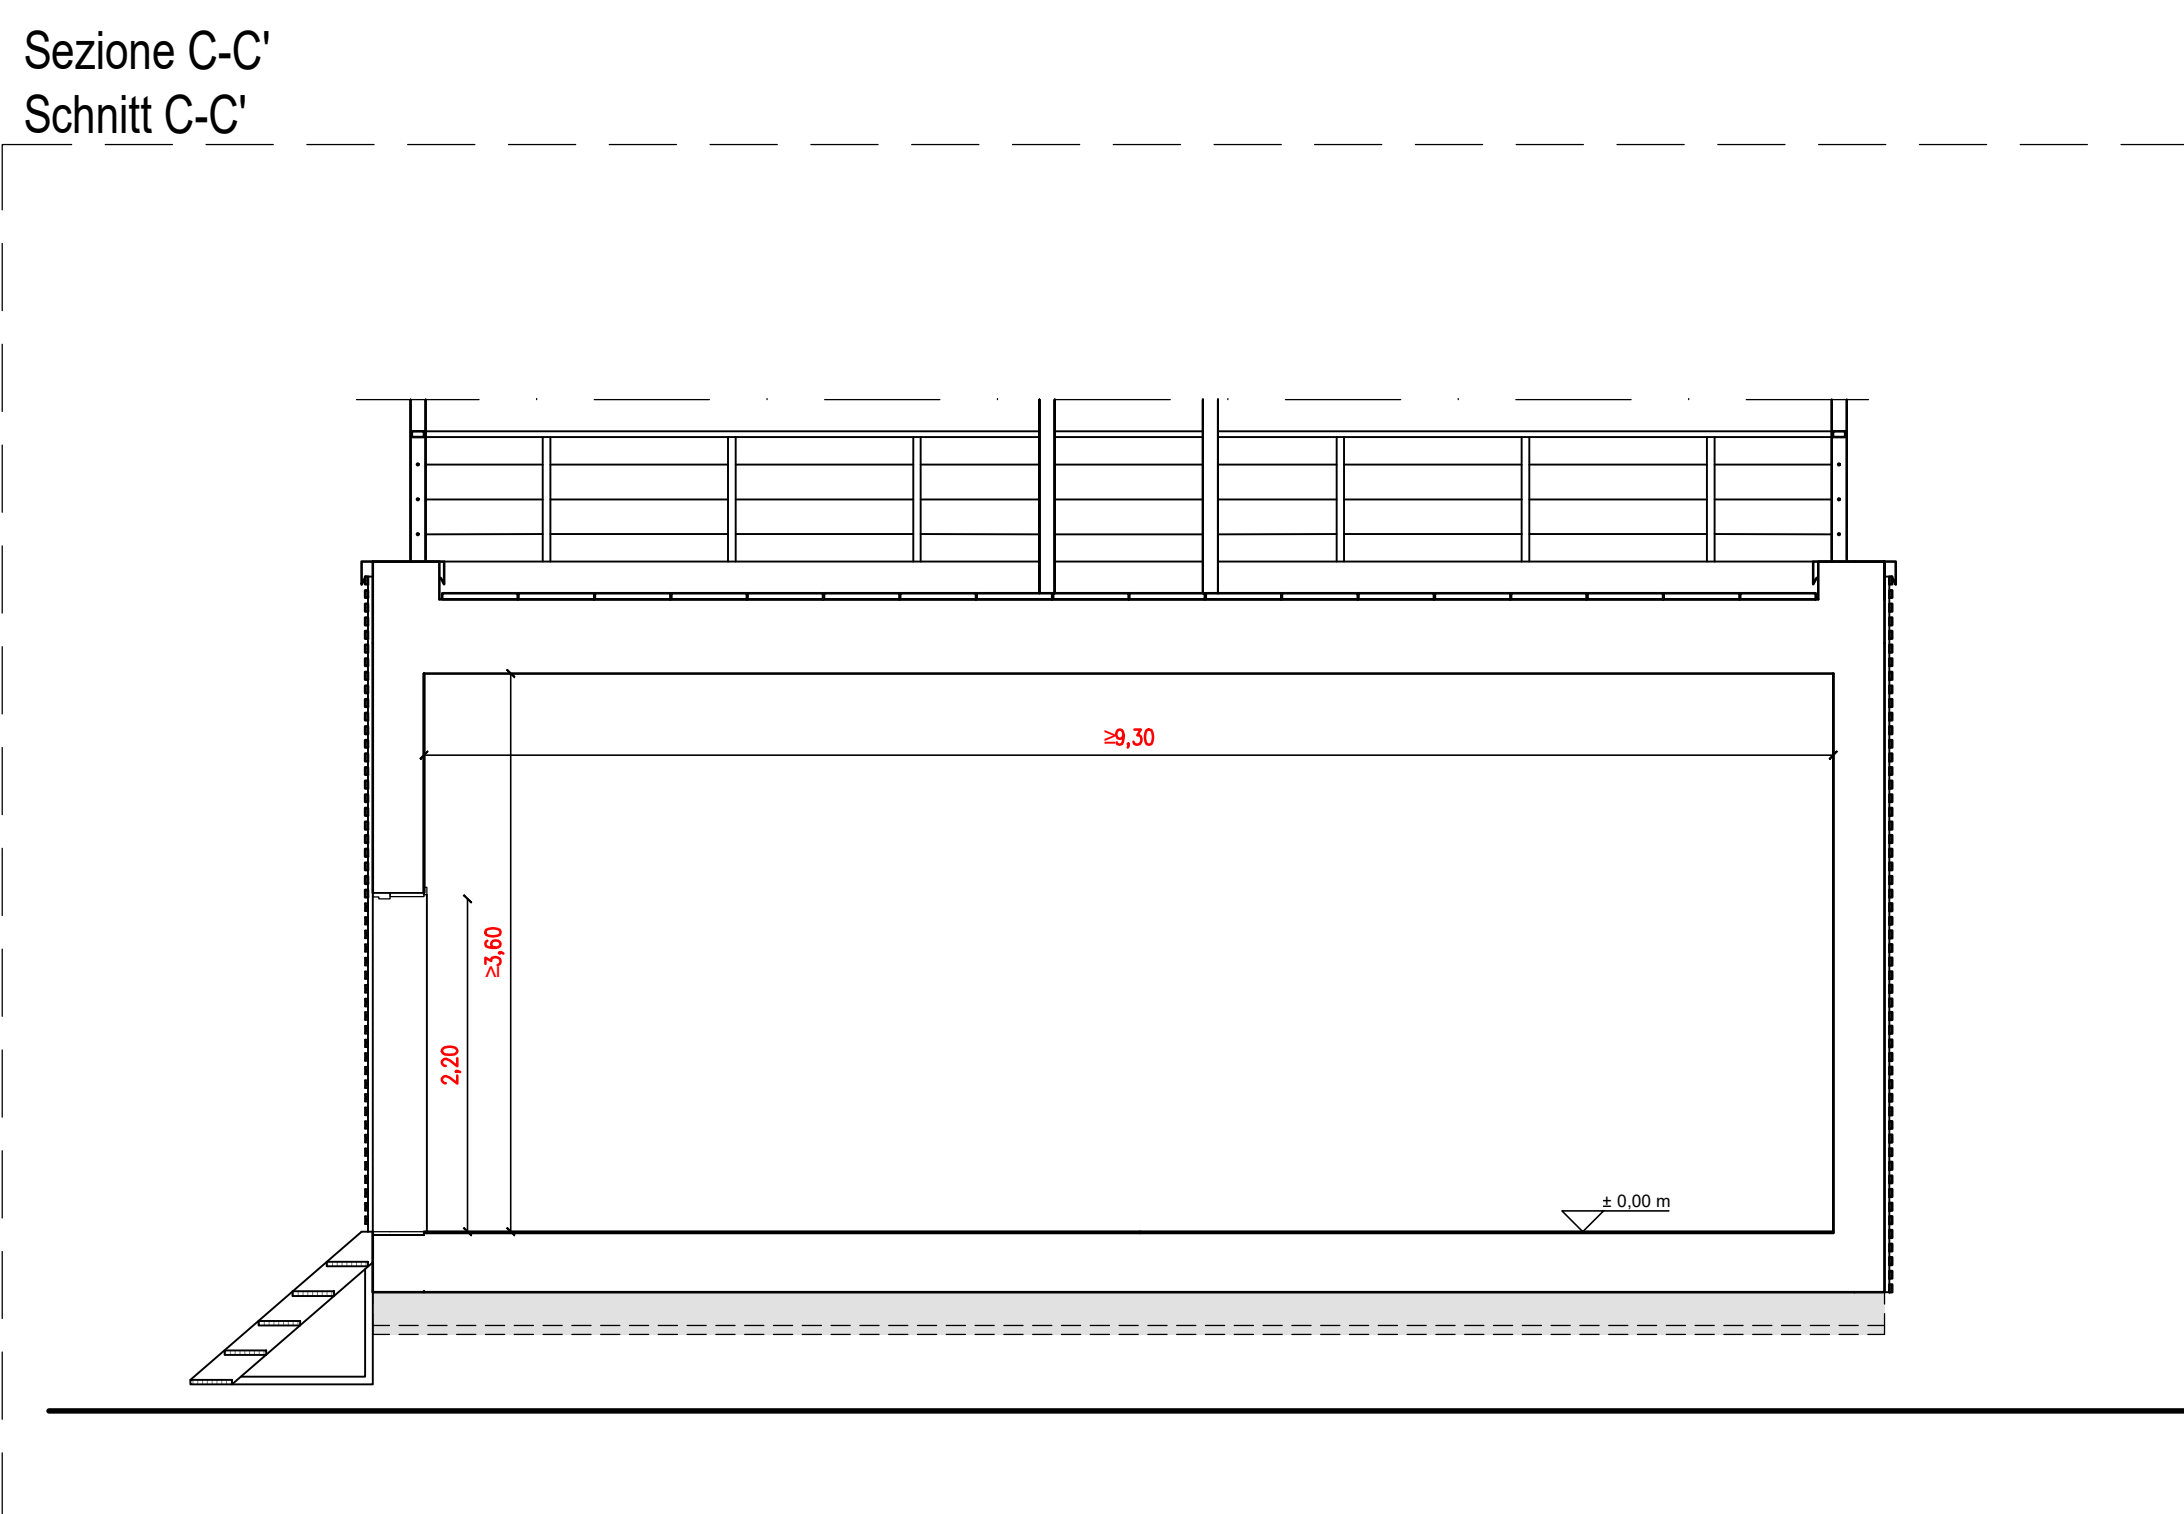
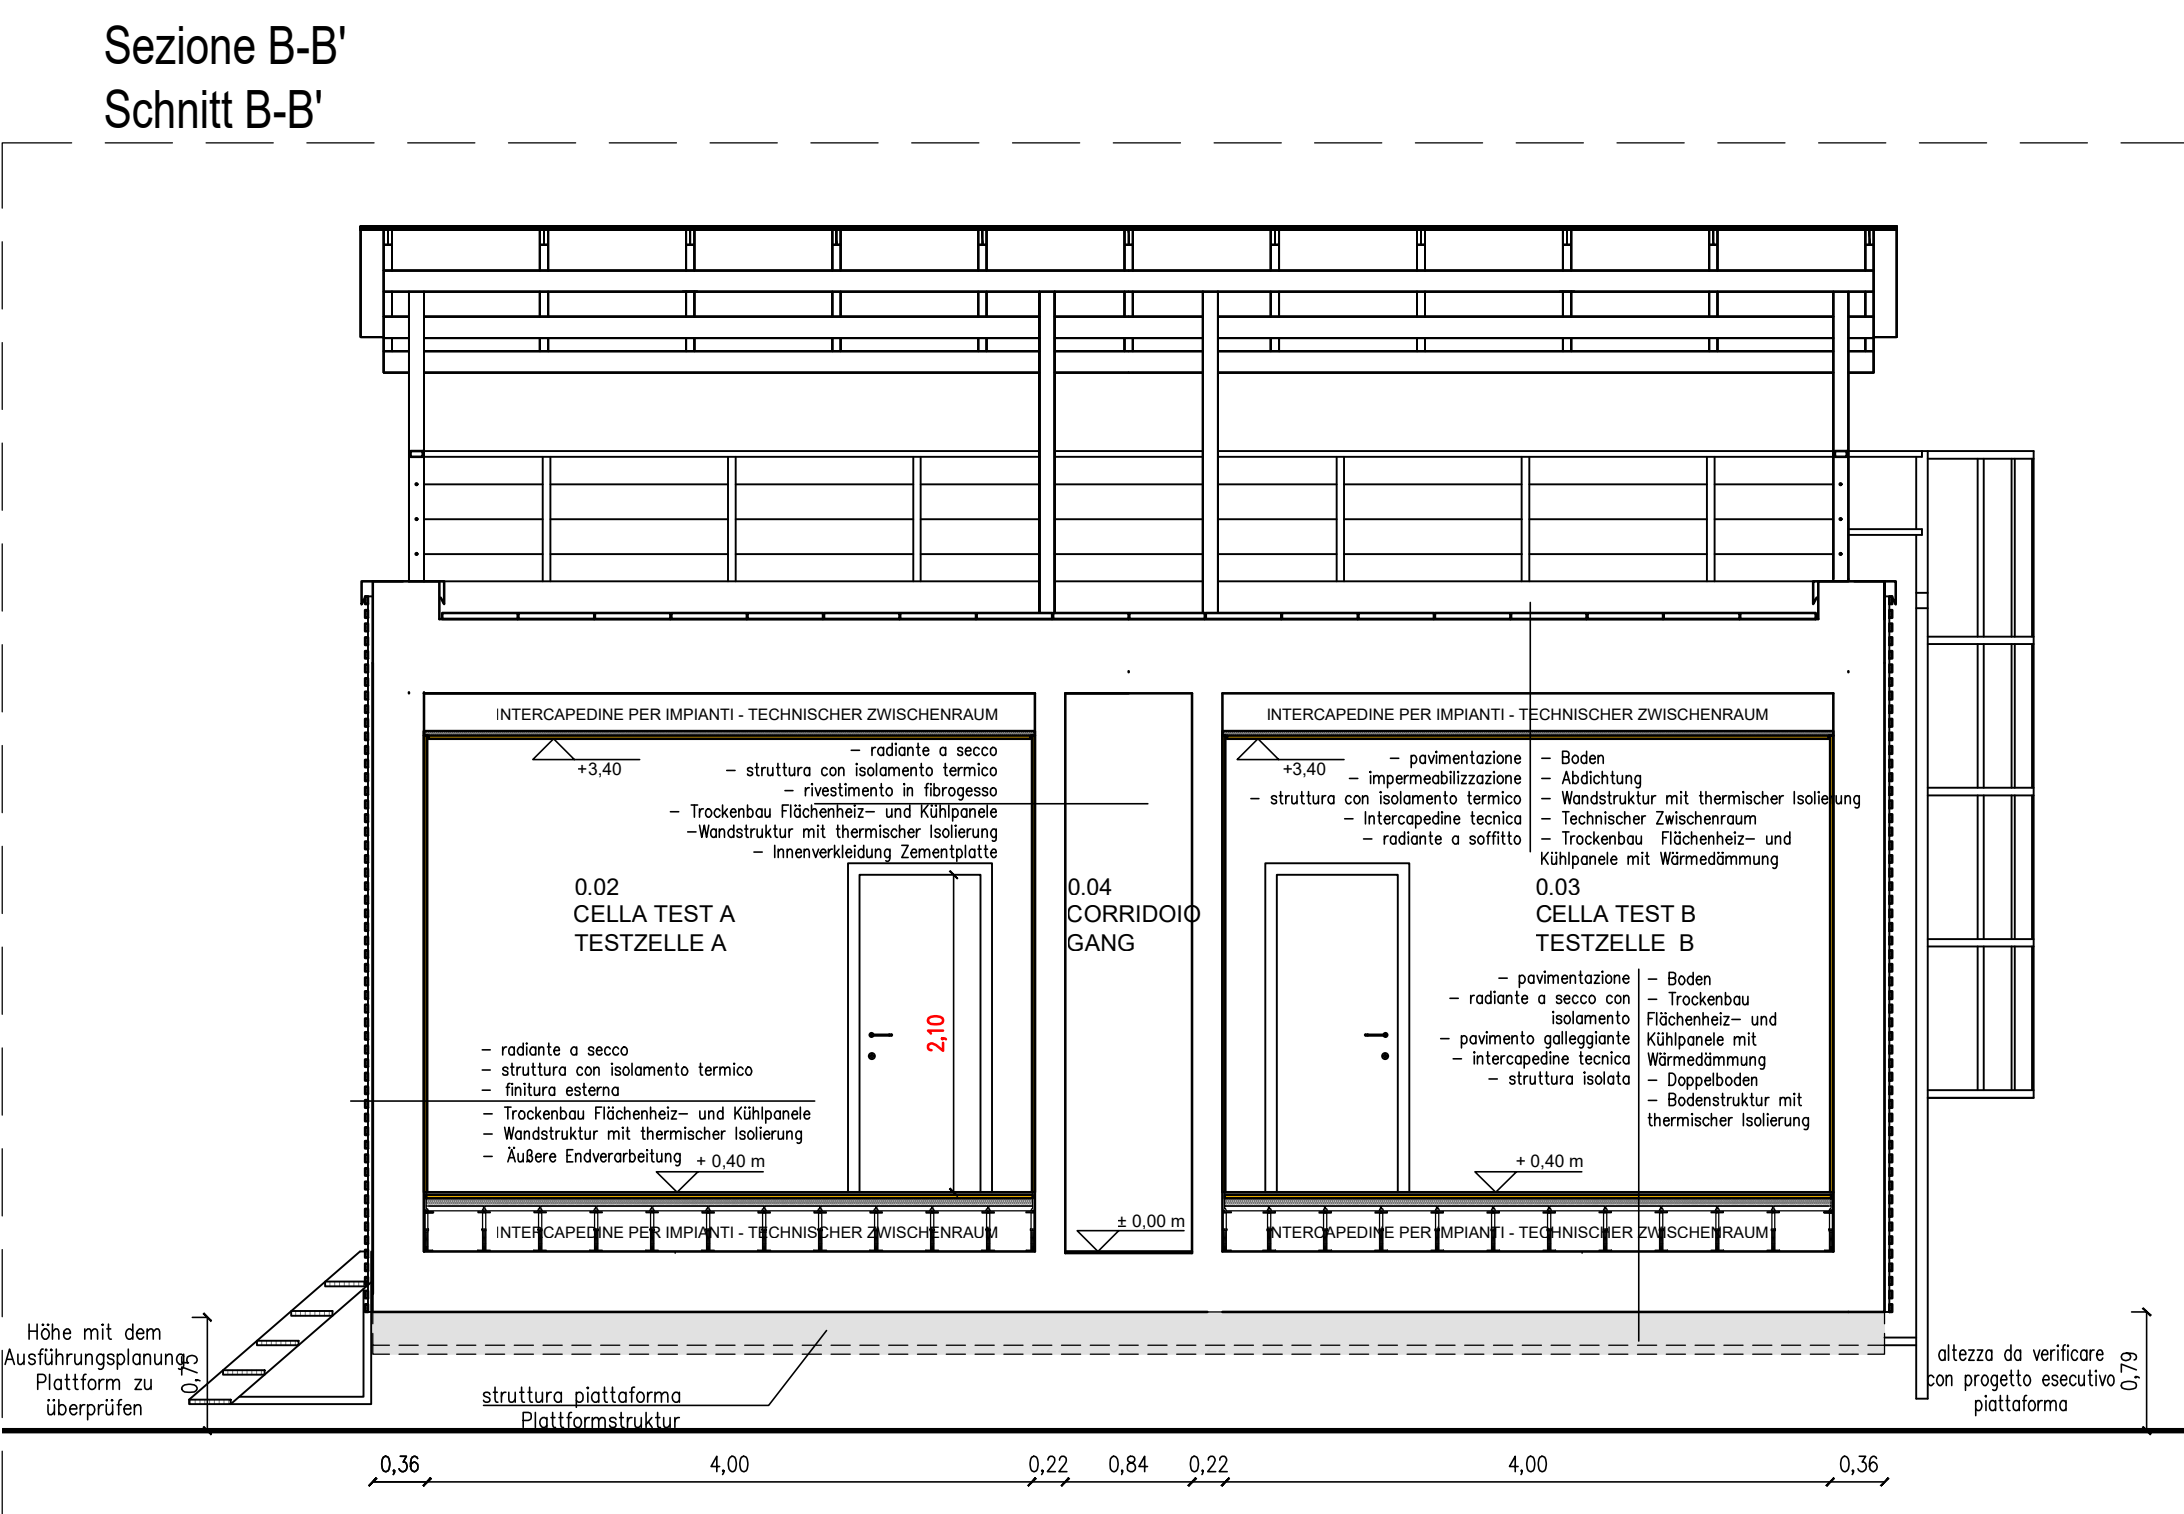
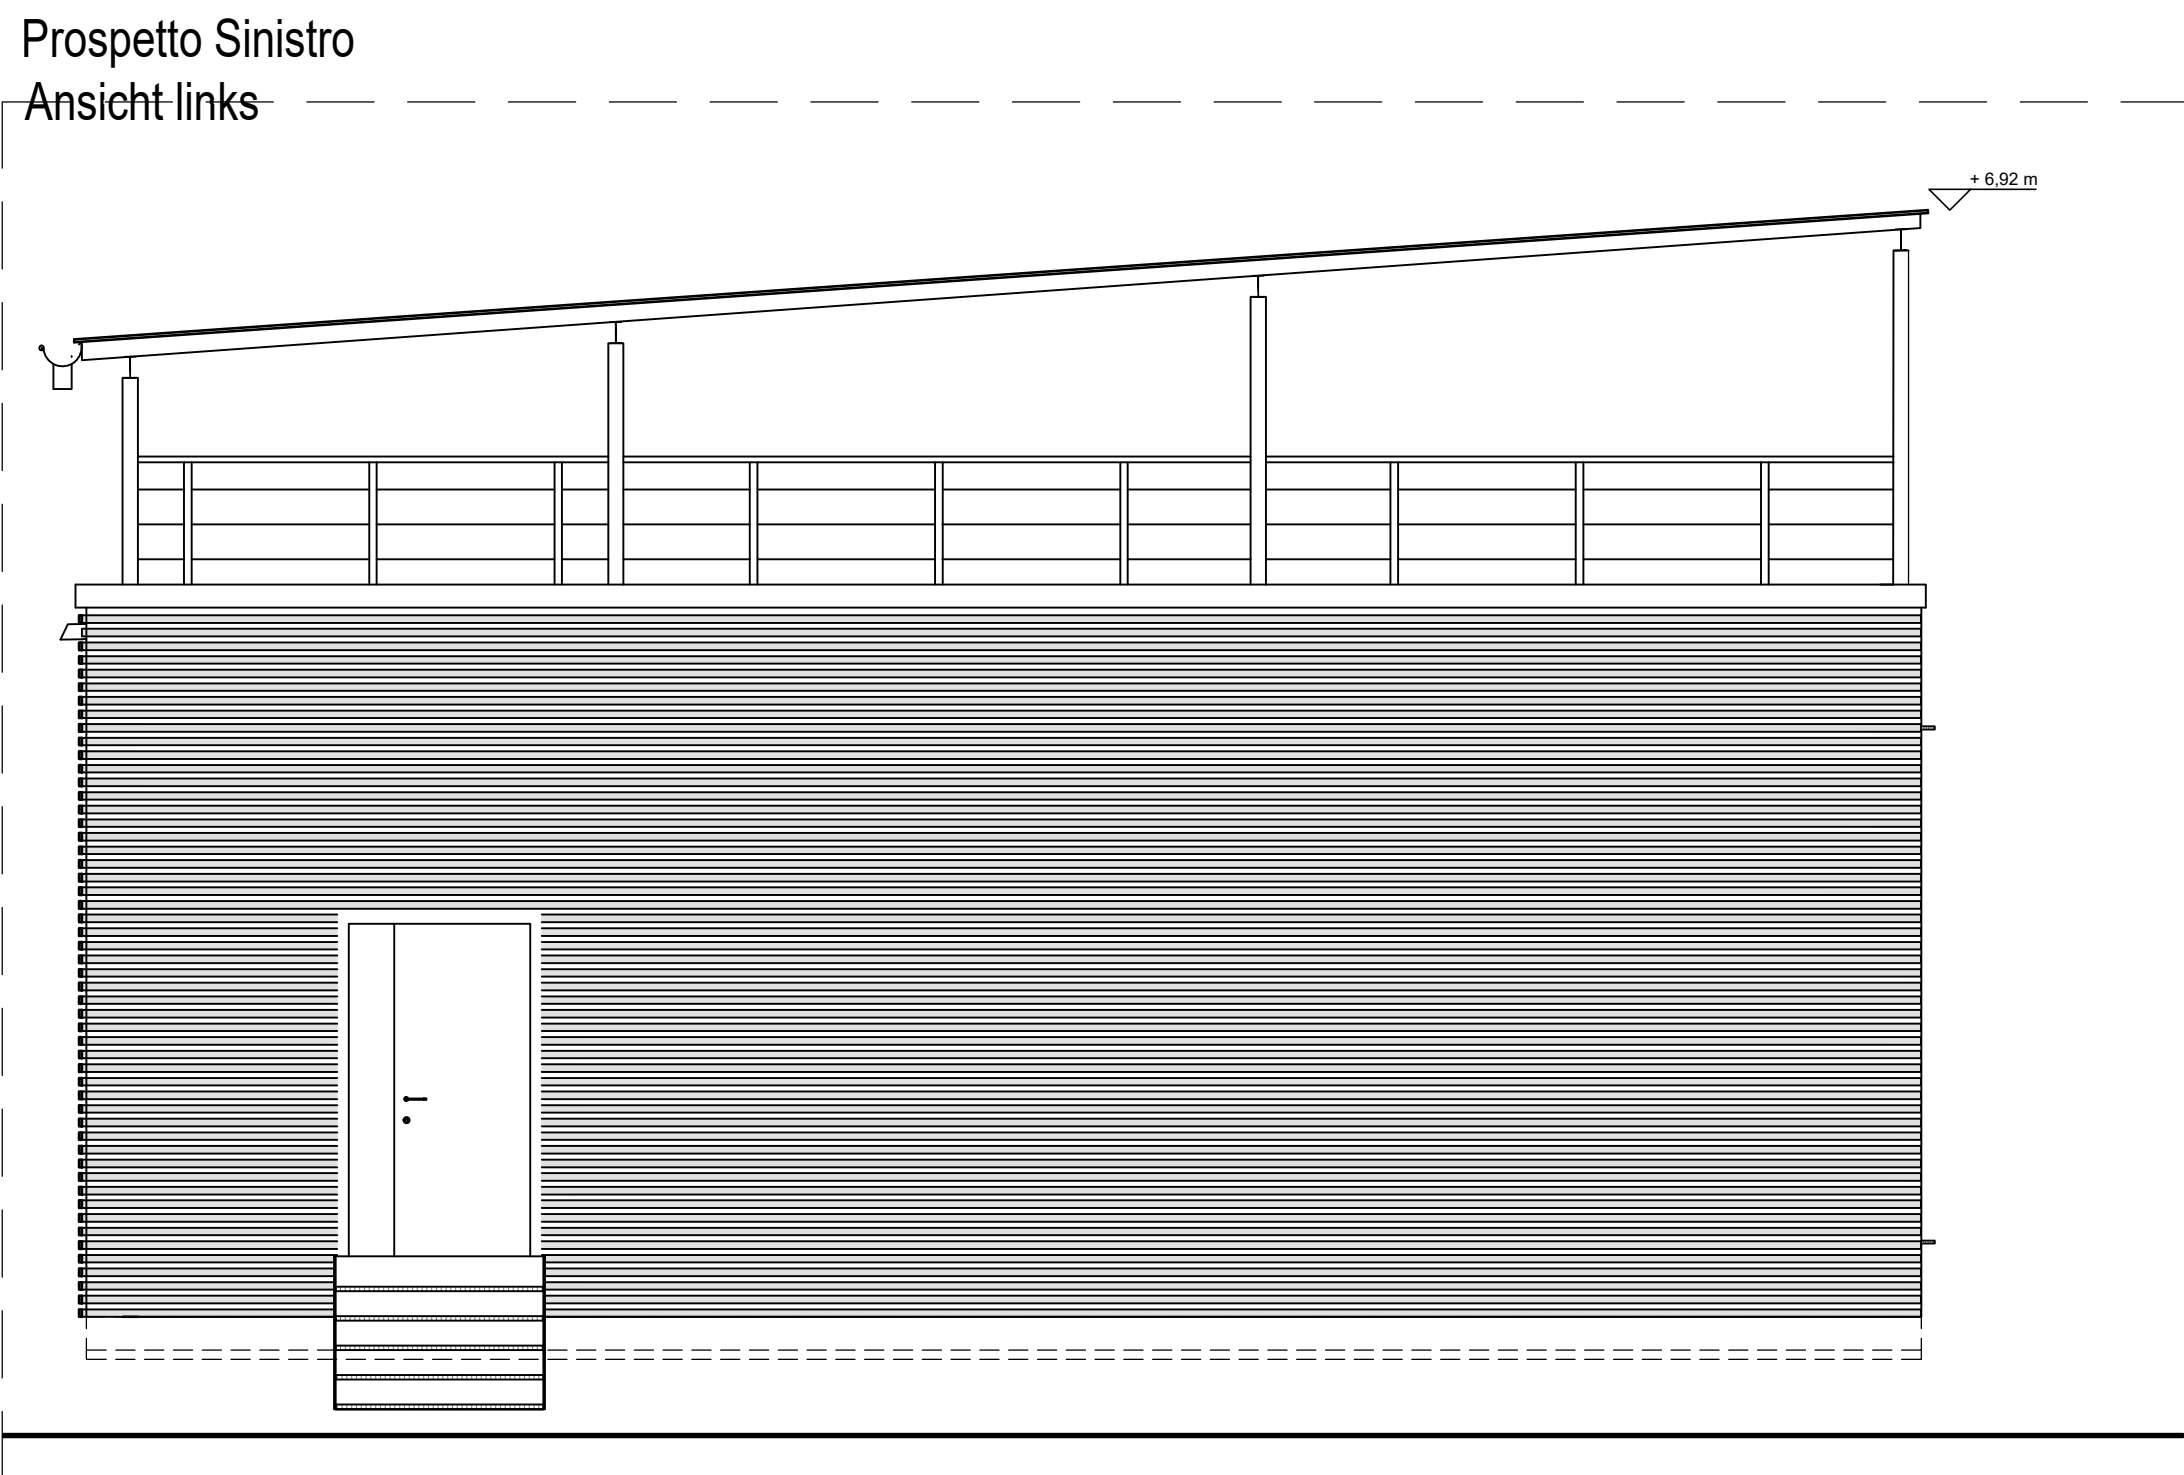
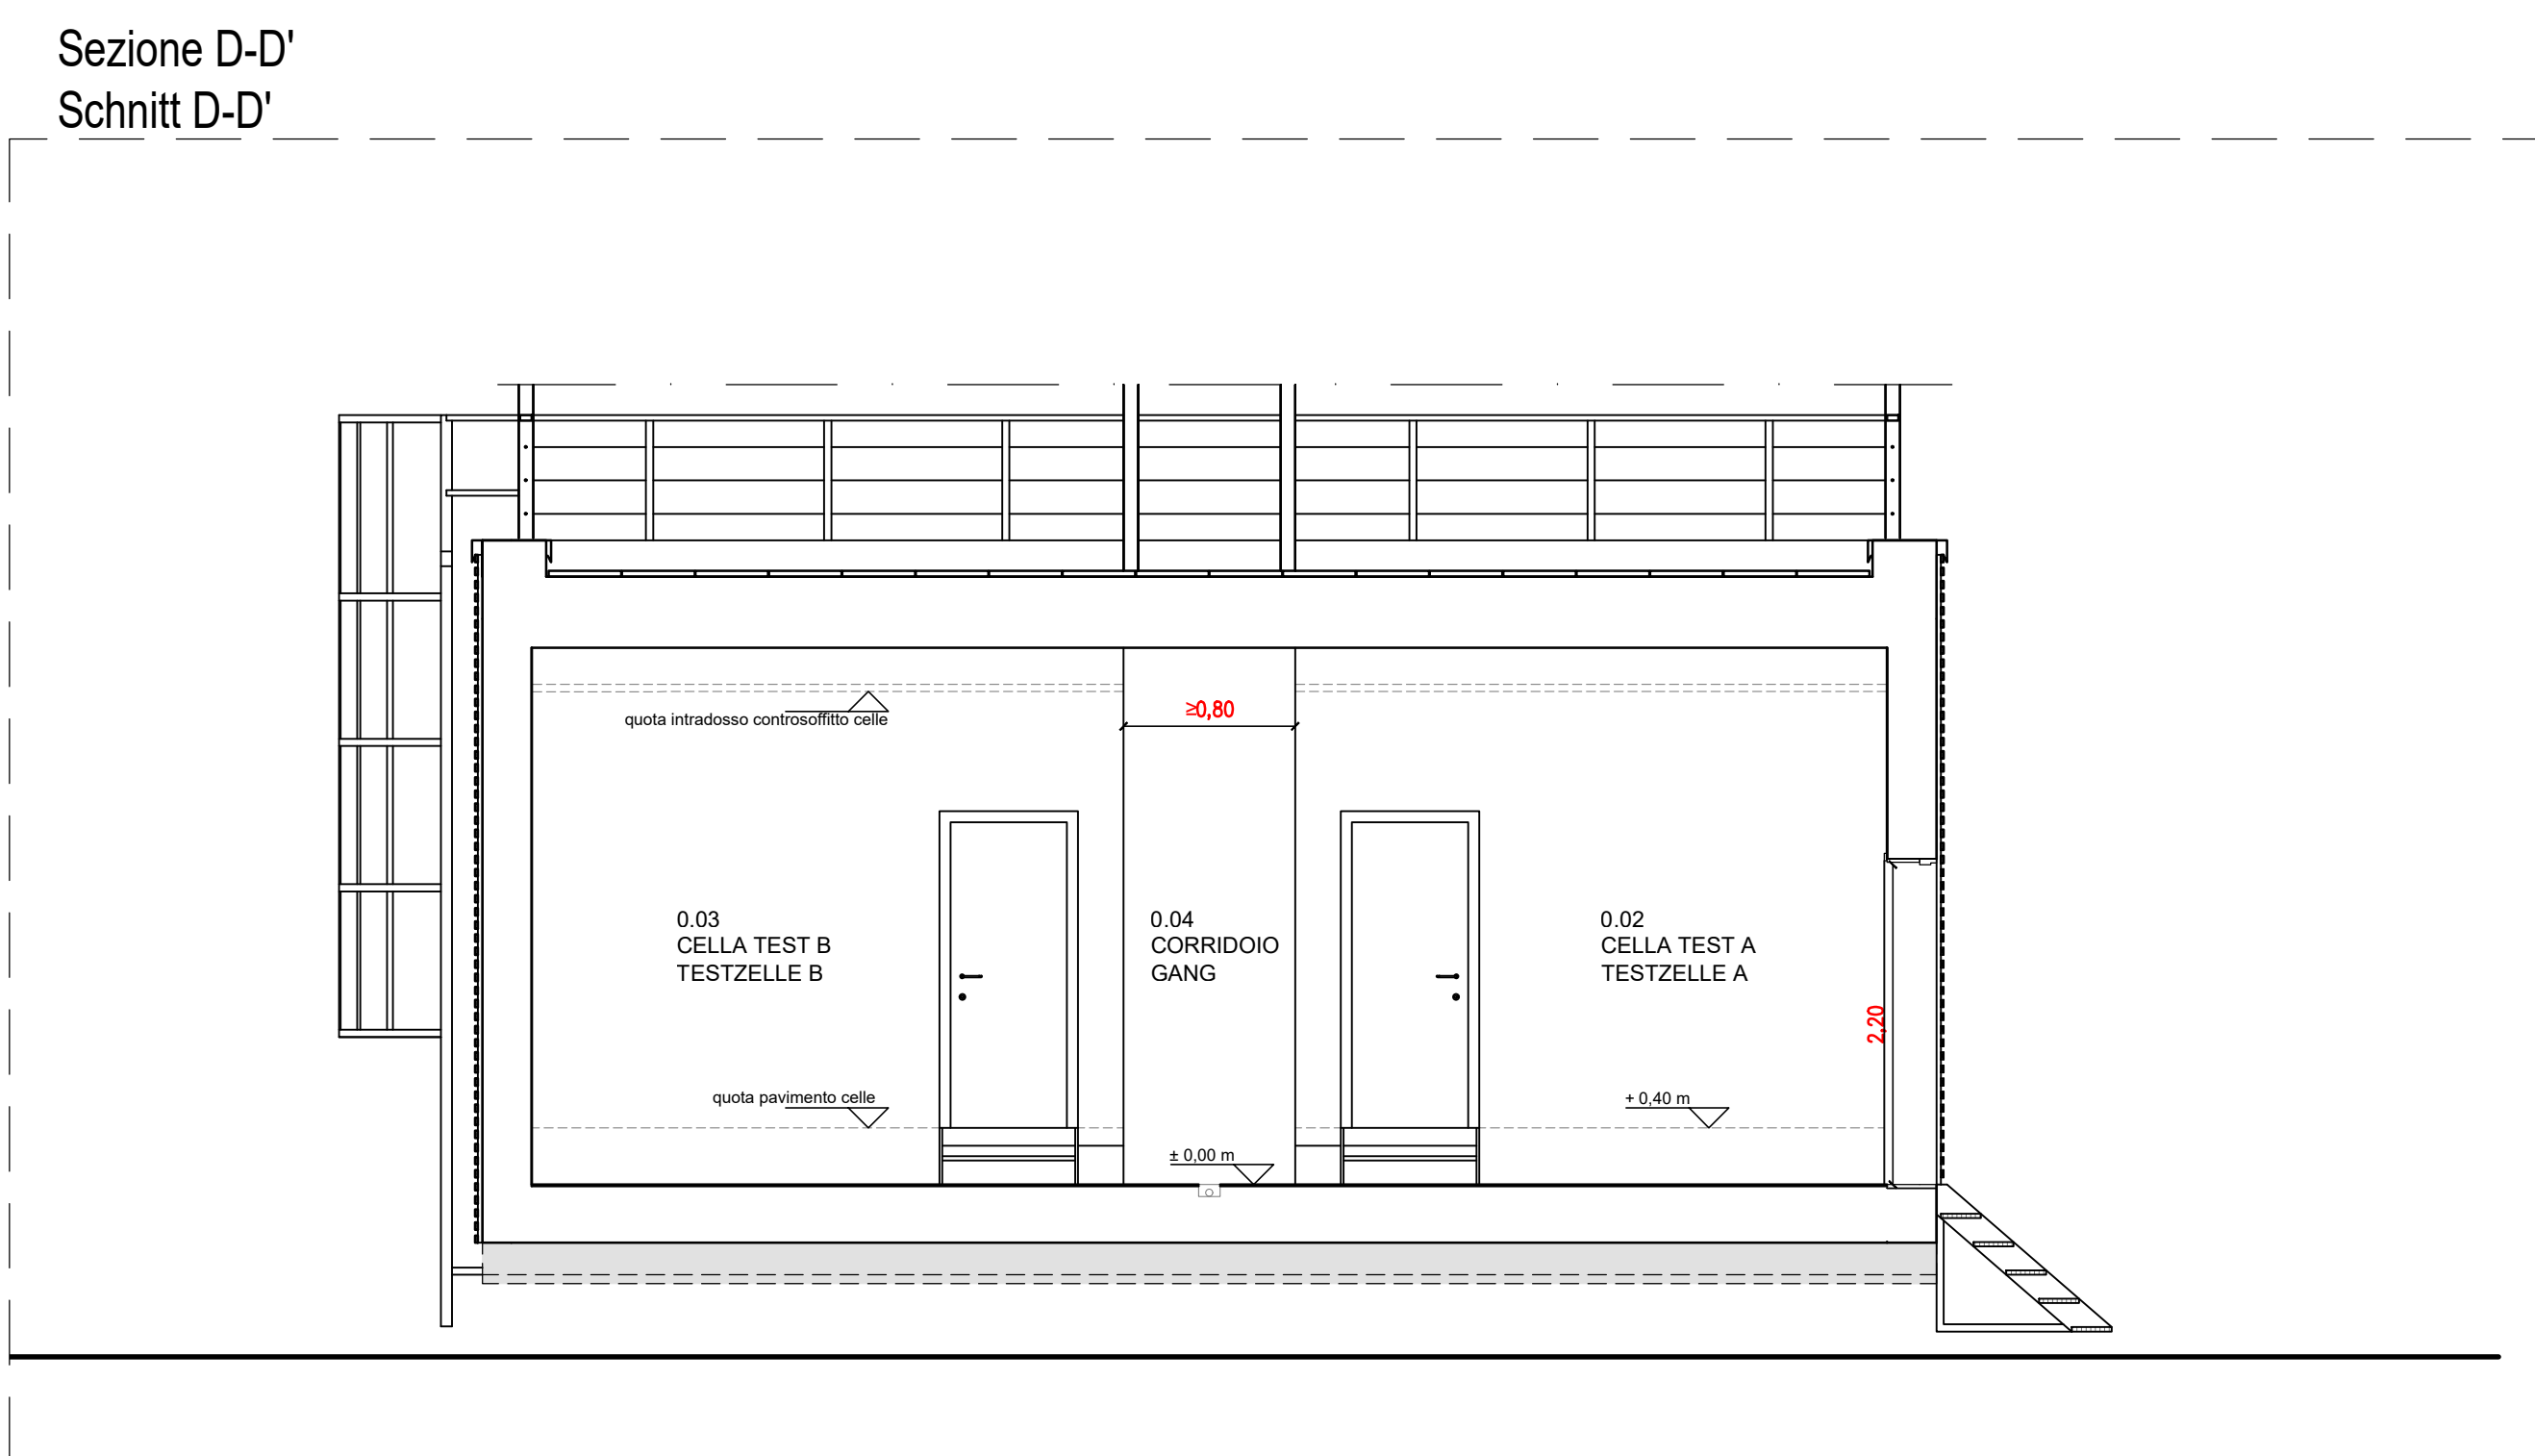


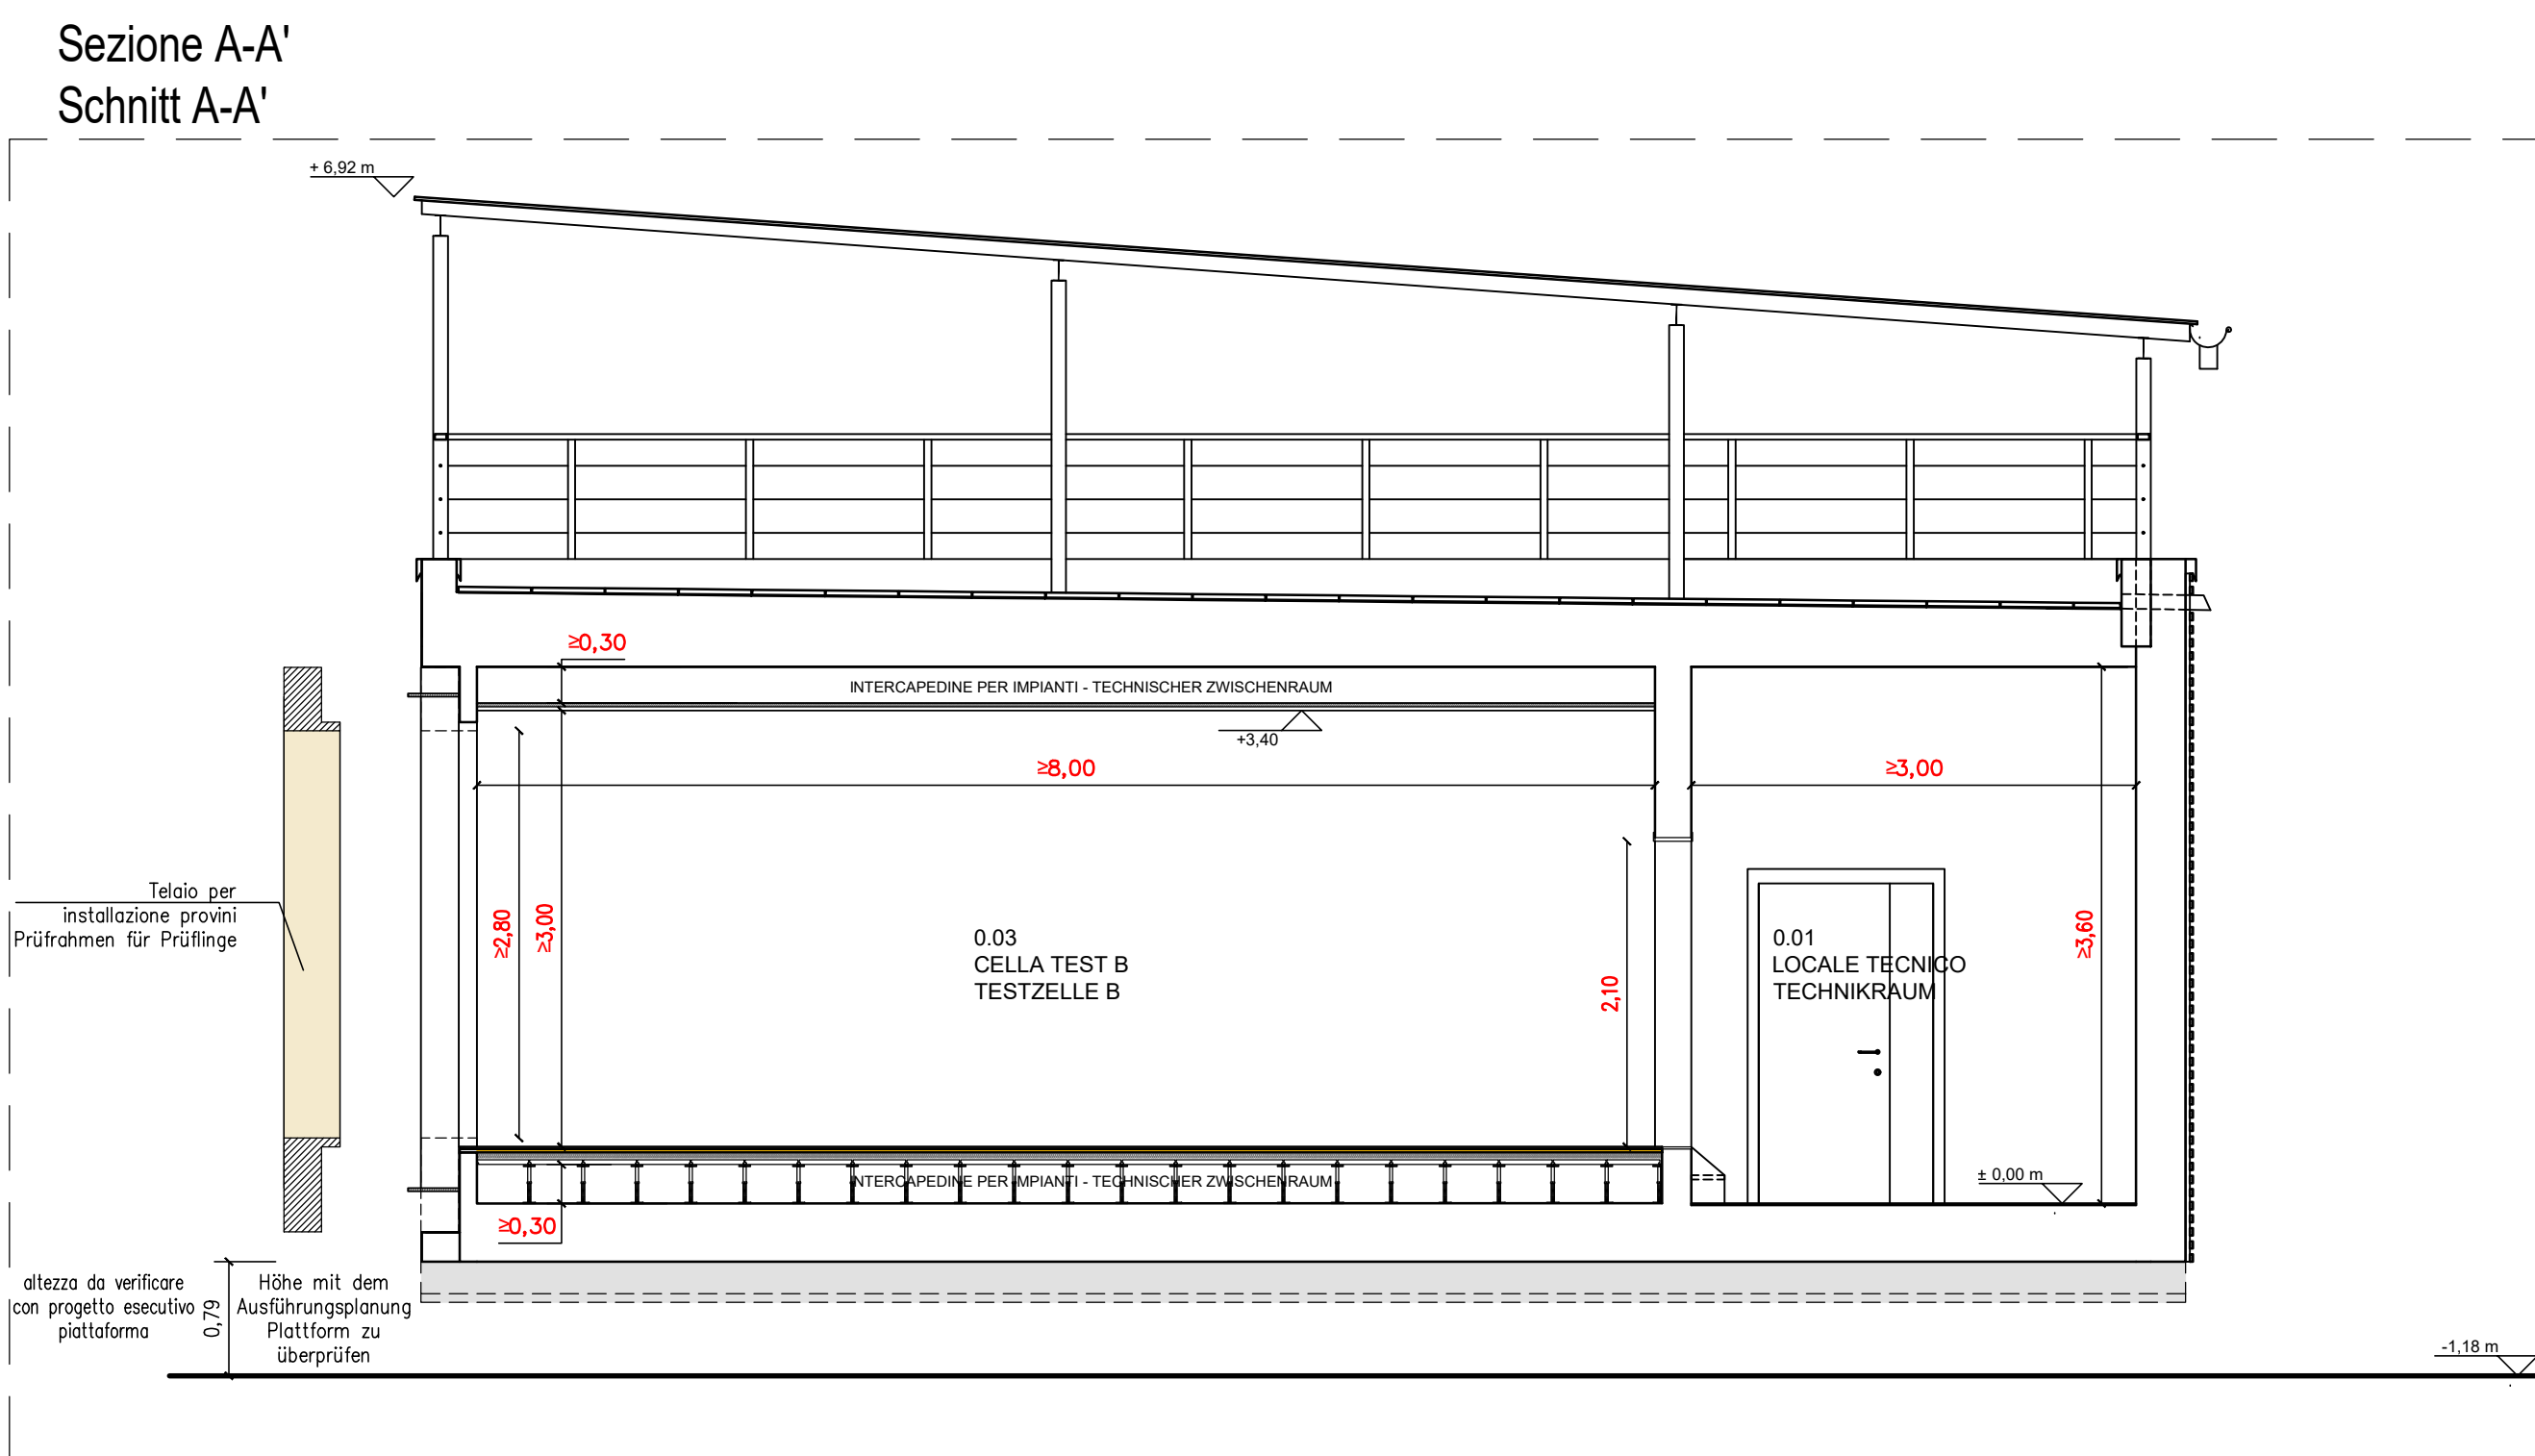

10.			
9.			
8.			
7.			
6.			
5.			
4.			
3.			
2.			
1.			
	Datum/Date	Beschreibung / Revision / Descrizione revisione	Erstellt / Elaborato

Gemeinde Comune	Gemeinde Bozen Comune di Bolzano	Dokument Nr. Documento n.	DP.B.3.D1.00
Provinz Provincia	Autonome Provinz Bozen Provincia Autonoma di Bolzano	Projekti Progetto n.	2016 ABI
Projekt Progetto	LABORATORIO MULTIFUNZIONALE - MULTILAB MEHRZWECKLABOR - MULTILAB		
Bauherr Committente	EURAC Research Viale Druso, 1 / Drususalle 1 39100 Bolzano / Bozen - Italy		
Generalplaner Progettista Generale	Energytech srl via Negrelli-straße, 13b - 39100 Bolzano		
Inhalt Contenuto	Planung Progetto		
Maßstab Scala	Schnitte und Ansichten Sezioni, prospetti		
Planungsphase Fase progettazione	Ausschreibungsplanung Progetto a base di gara	Datum Data	14.02.2017
Bauvorhaben Manufatto	Architektonisch Architettonici	Erstellt Elaborato	ZS
J. Bener 2016 ABI Laboratorio multifunzionale Eurac/Drafting/Projekt/DP_B_ABI_Architektur.dwg			
Die Techniker / I. Bener			

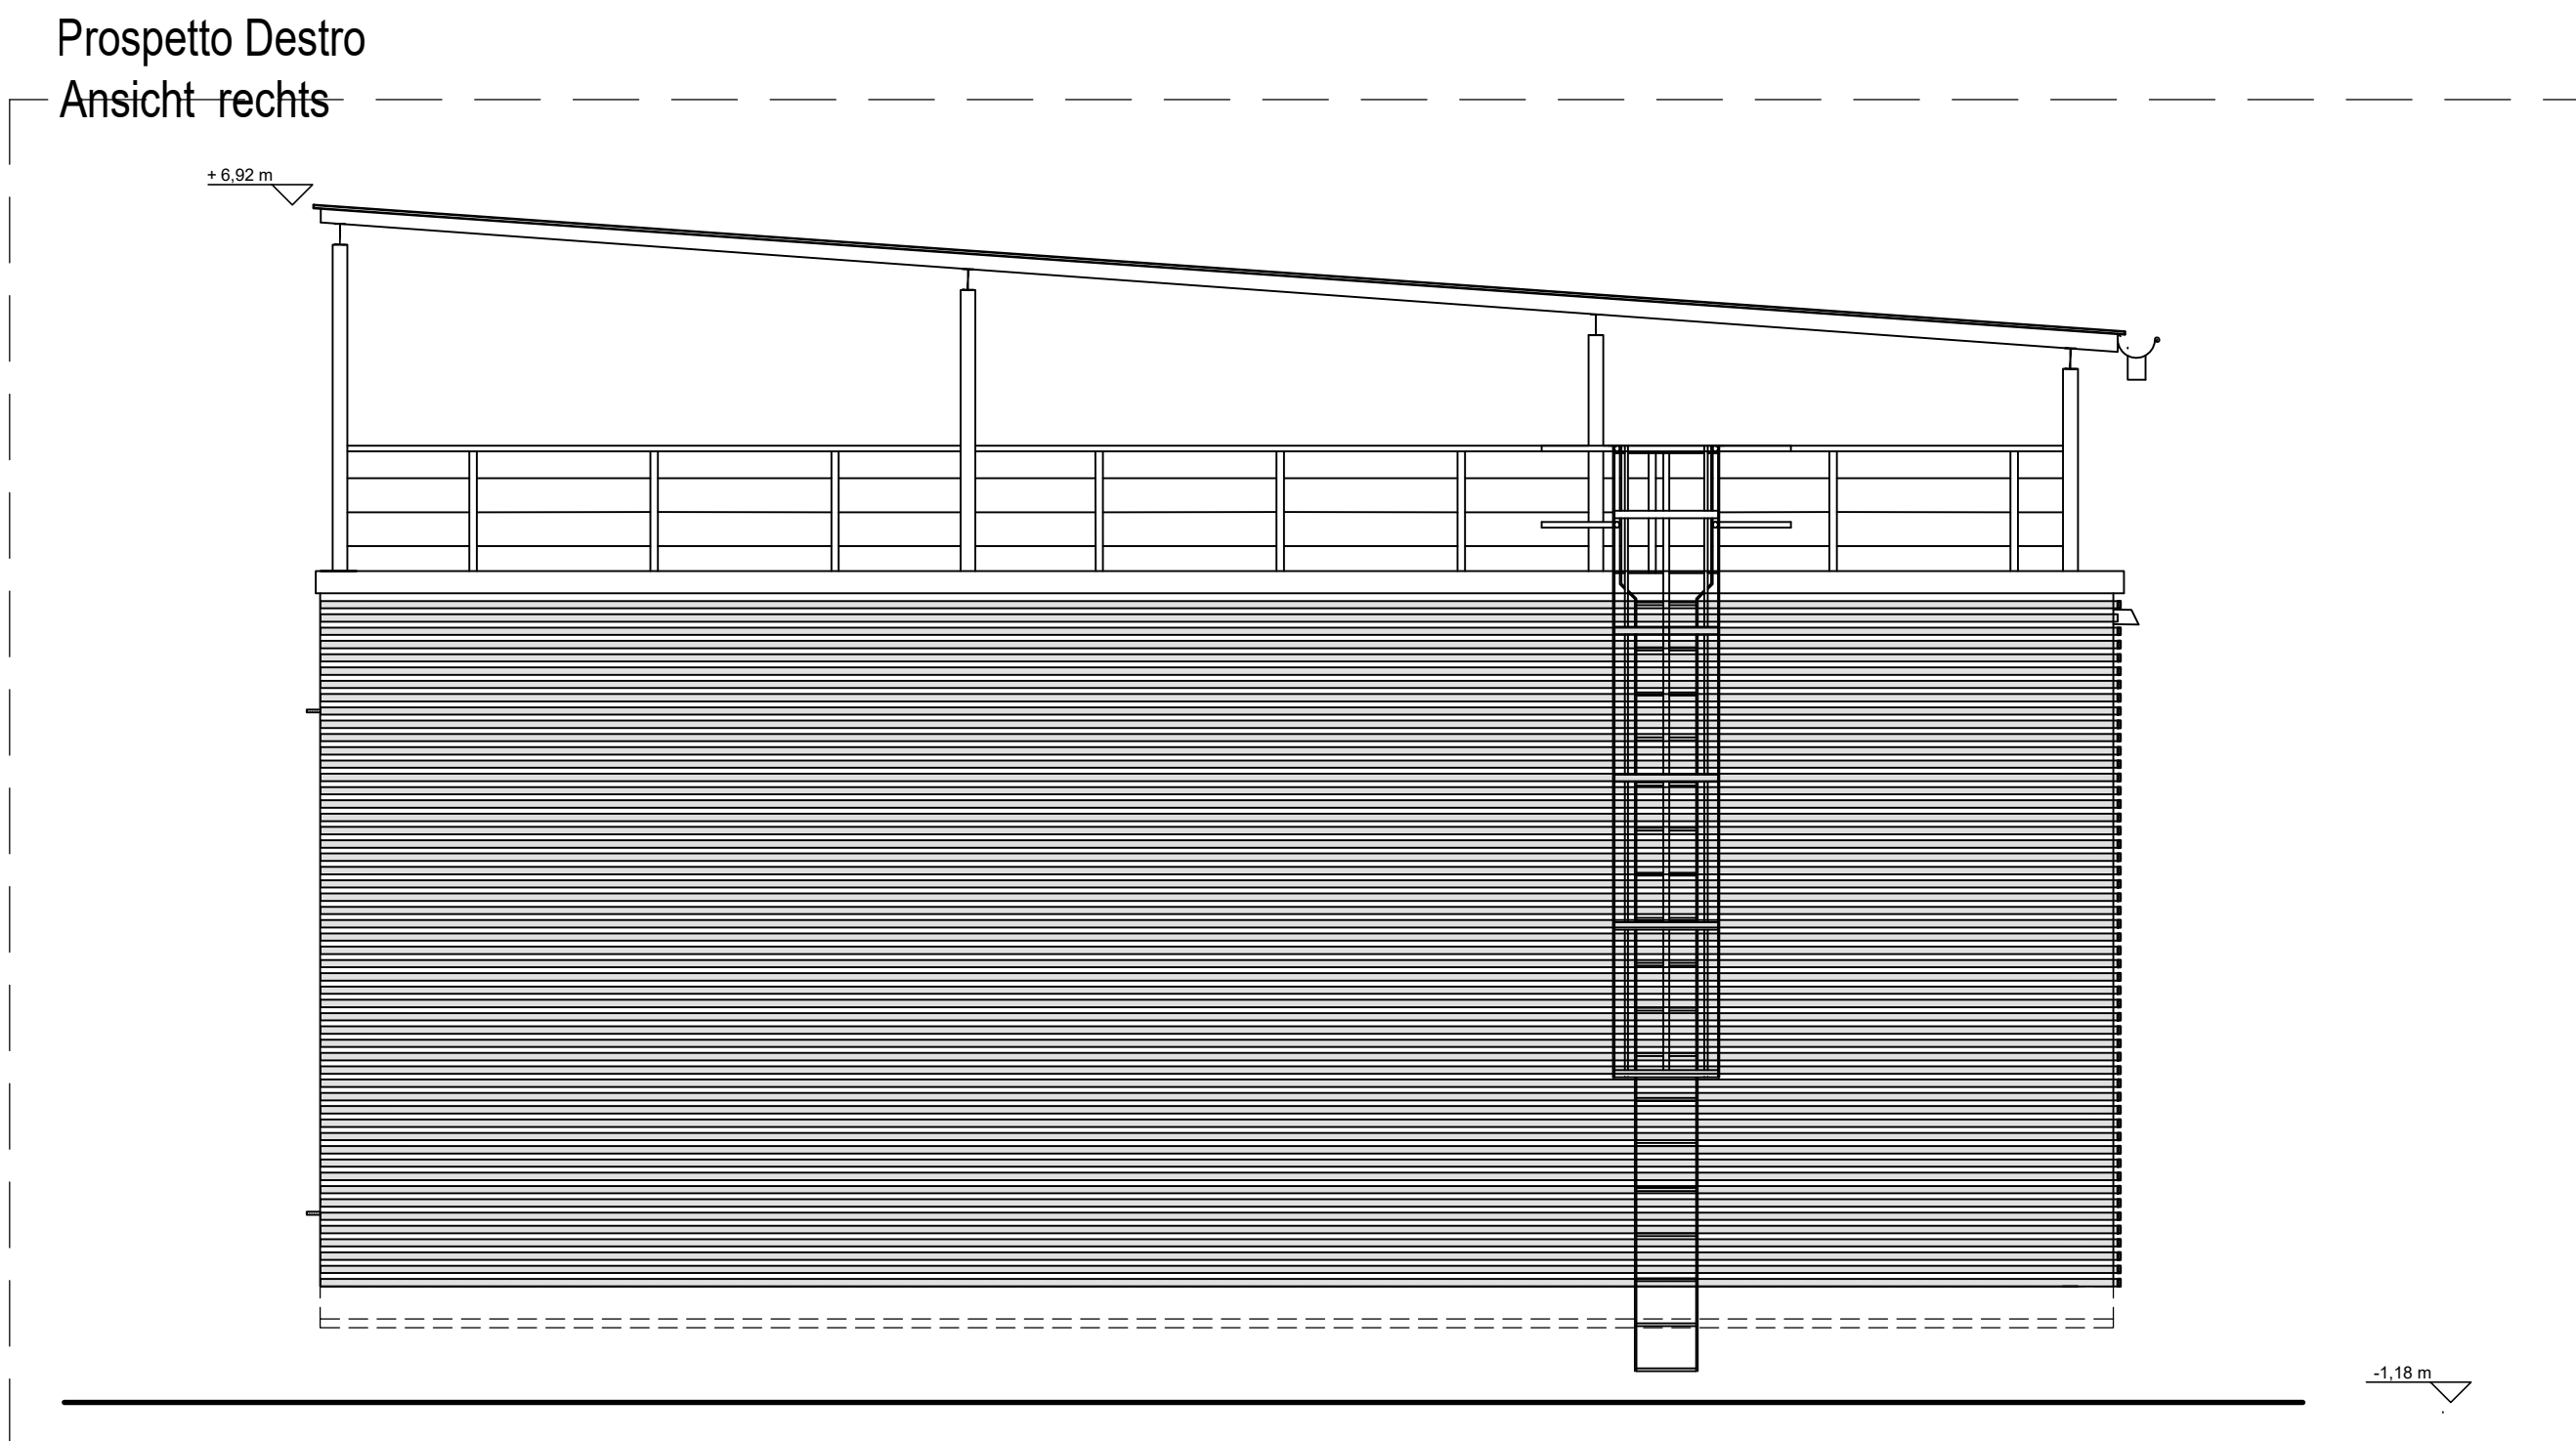

energytech

Energytech Ingenieure G.m.b.H.
Dr. Ing. Norbert Klammsteiner
Dr. Ing. Georg Felderer
Negrelli Straße 13b
I - 39100 Bozen
Tel. 0471/054040 Fax. 0471/054041
www.energytech.it E-Mail: info@energytech.it



ORDINE DEGLI INGEGNERI
DELLA PROV. DI BOLZANO
Dr. Ing. Georg FELDERER
INGENIEURKAMMER
DER PROVINZ BOZEN