
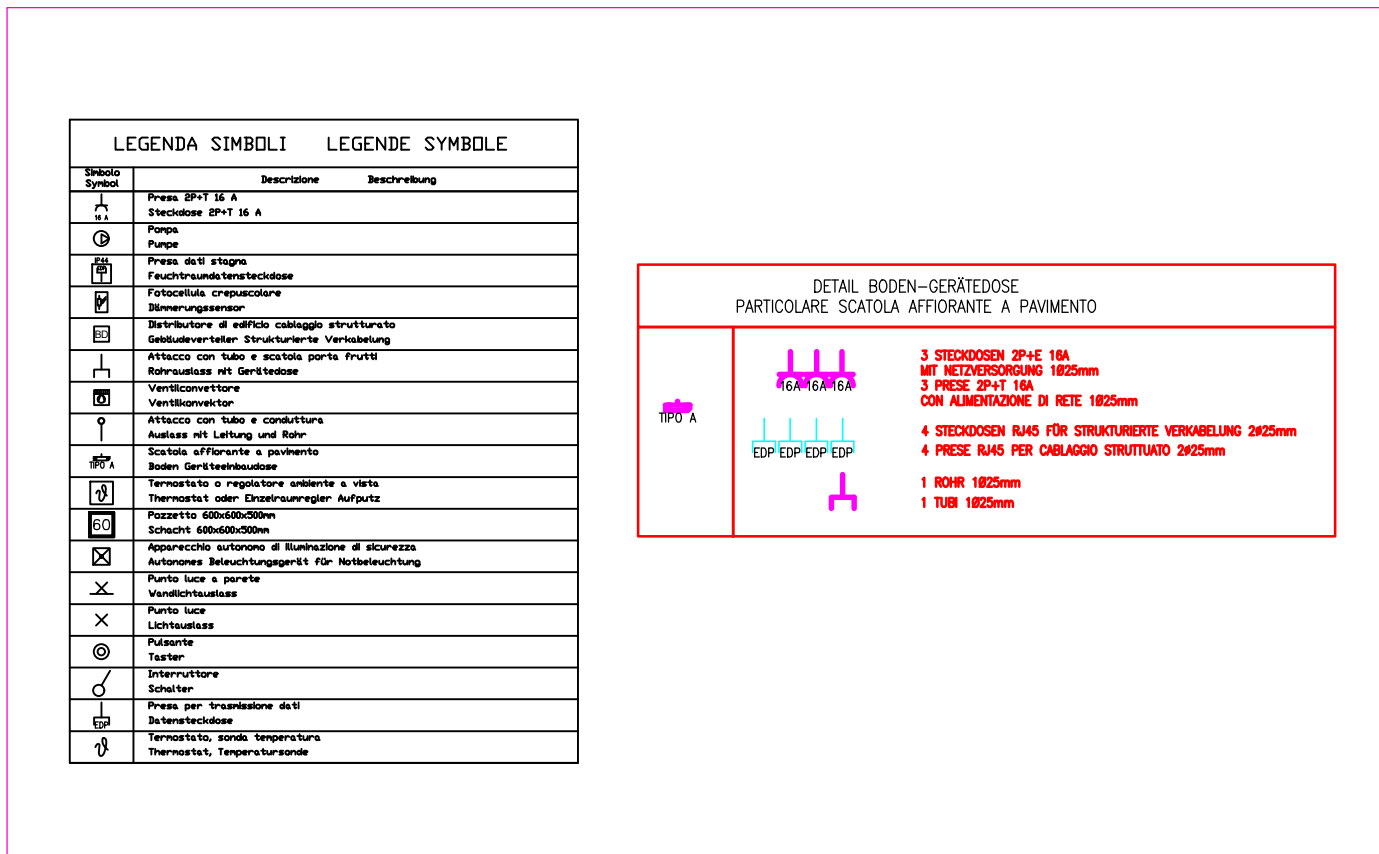
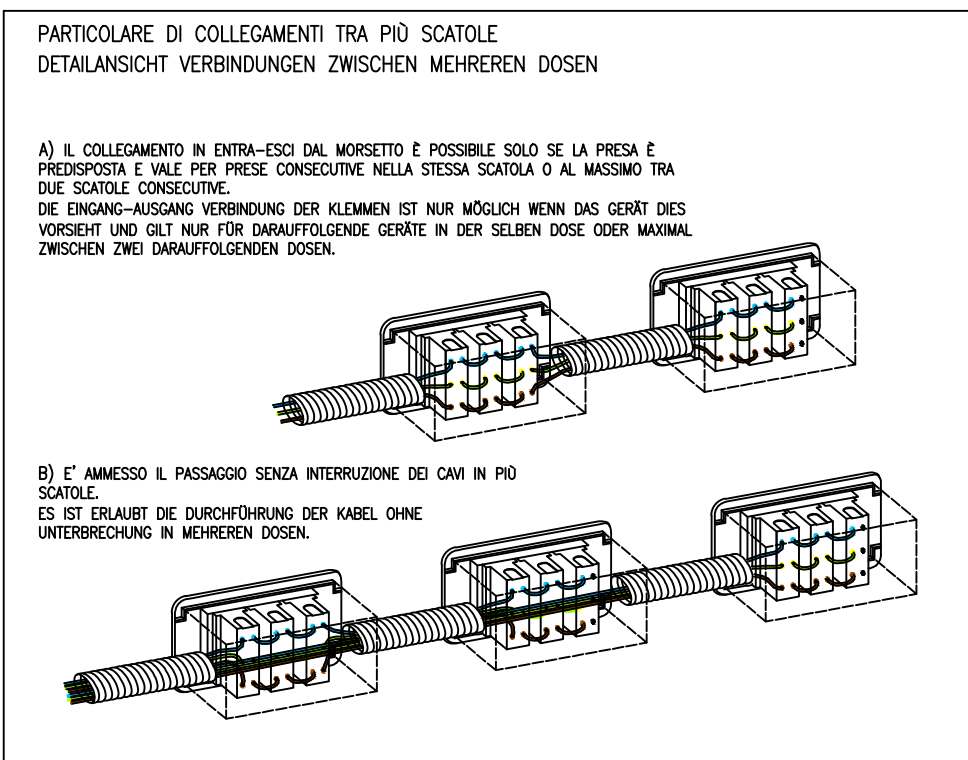
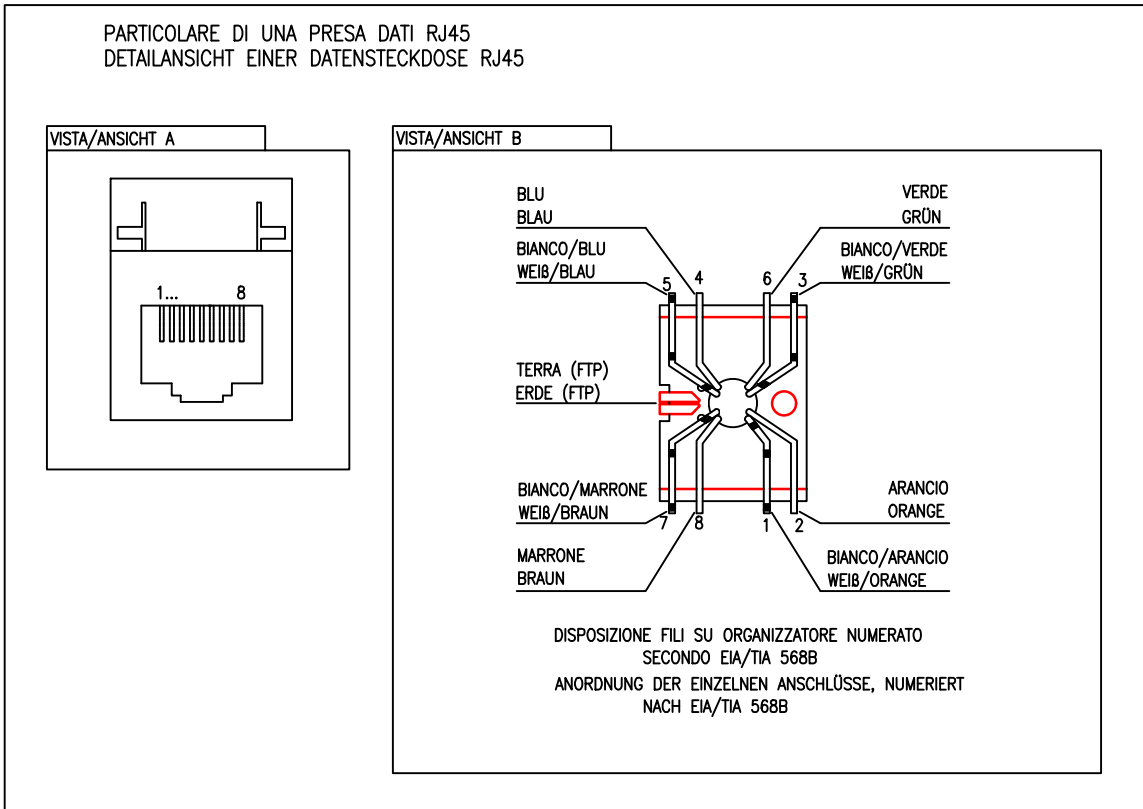
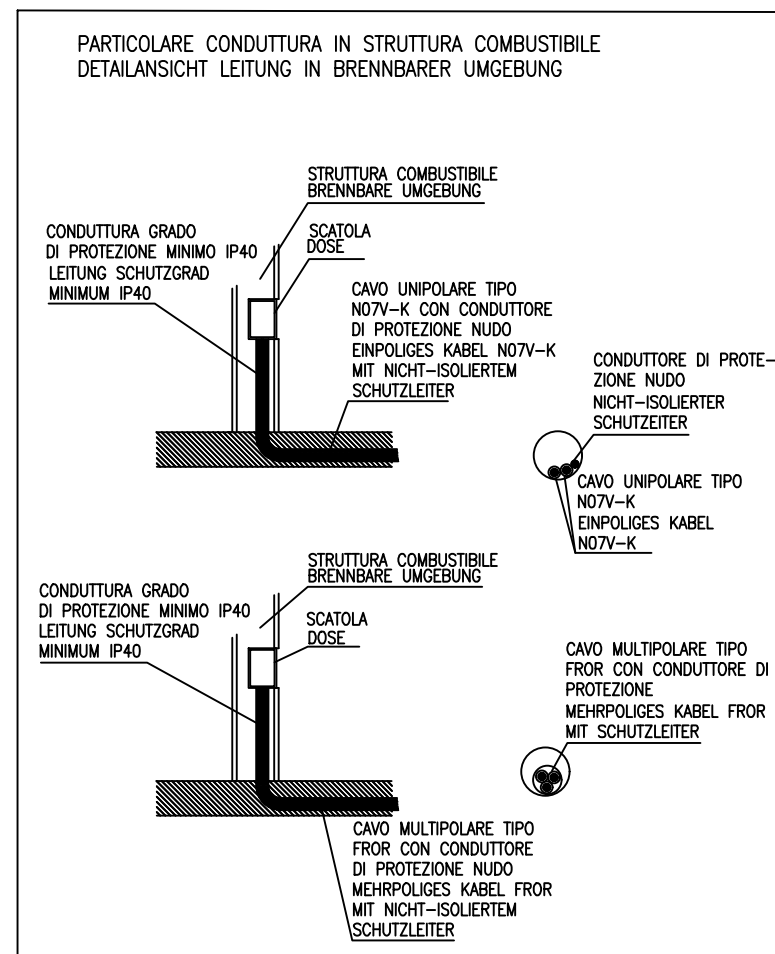
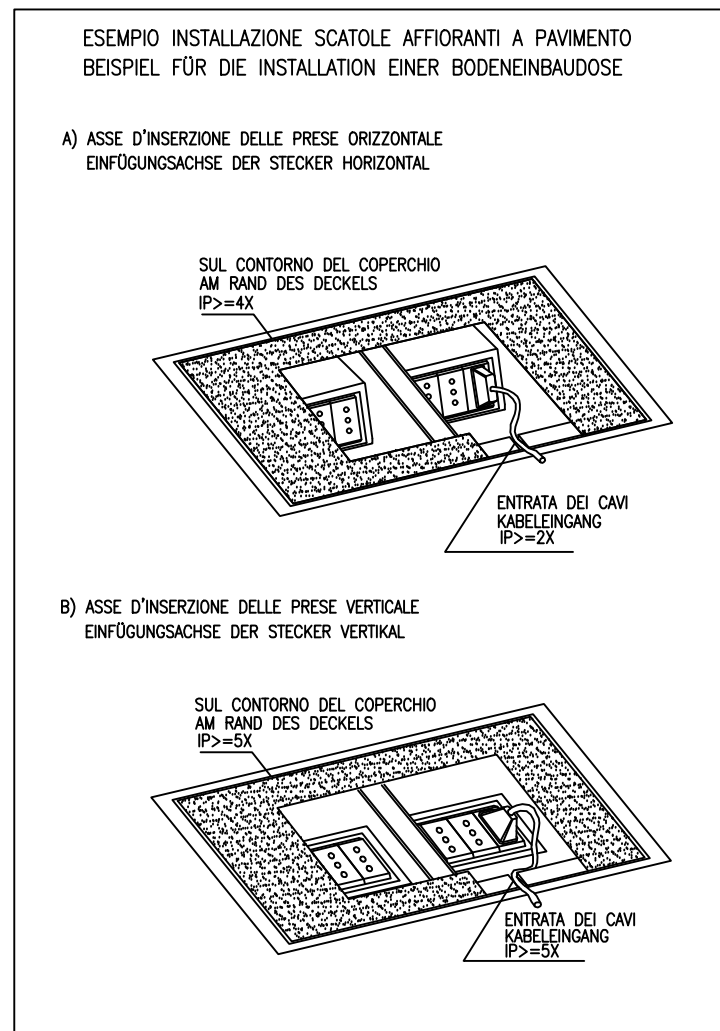
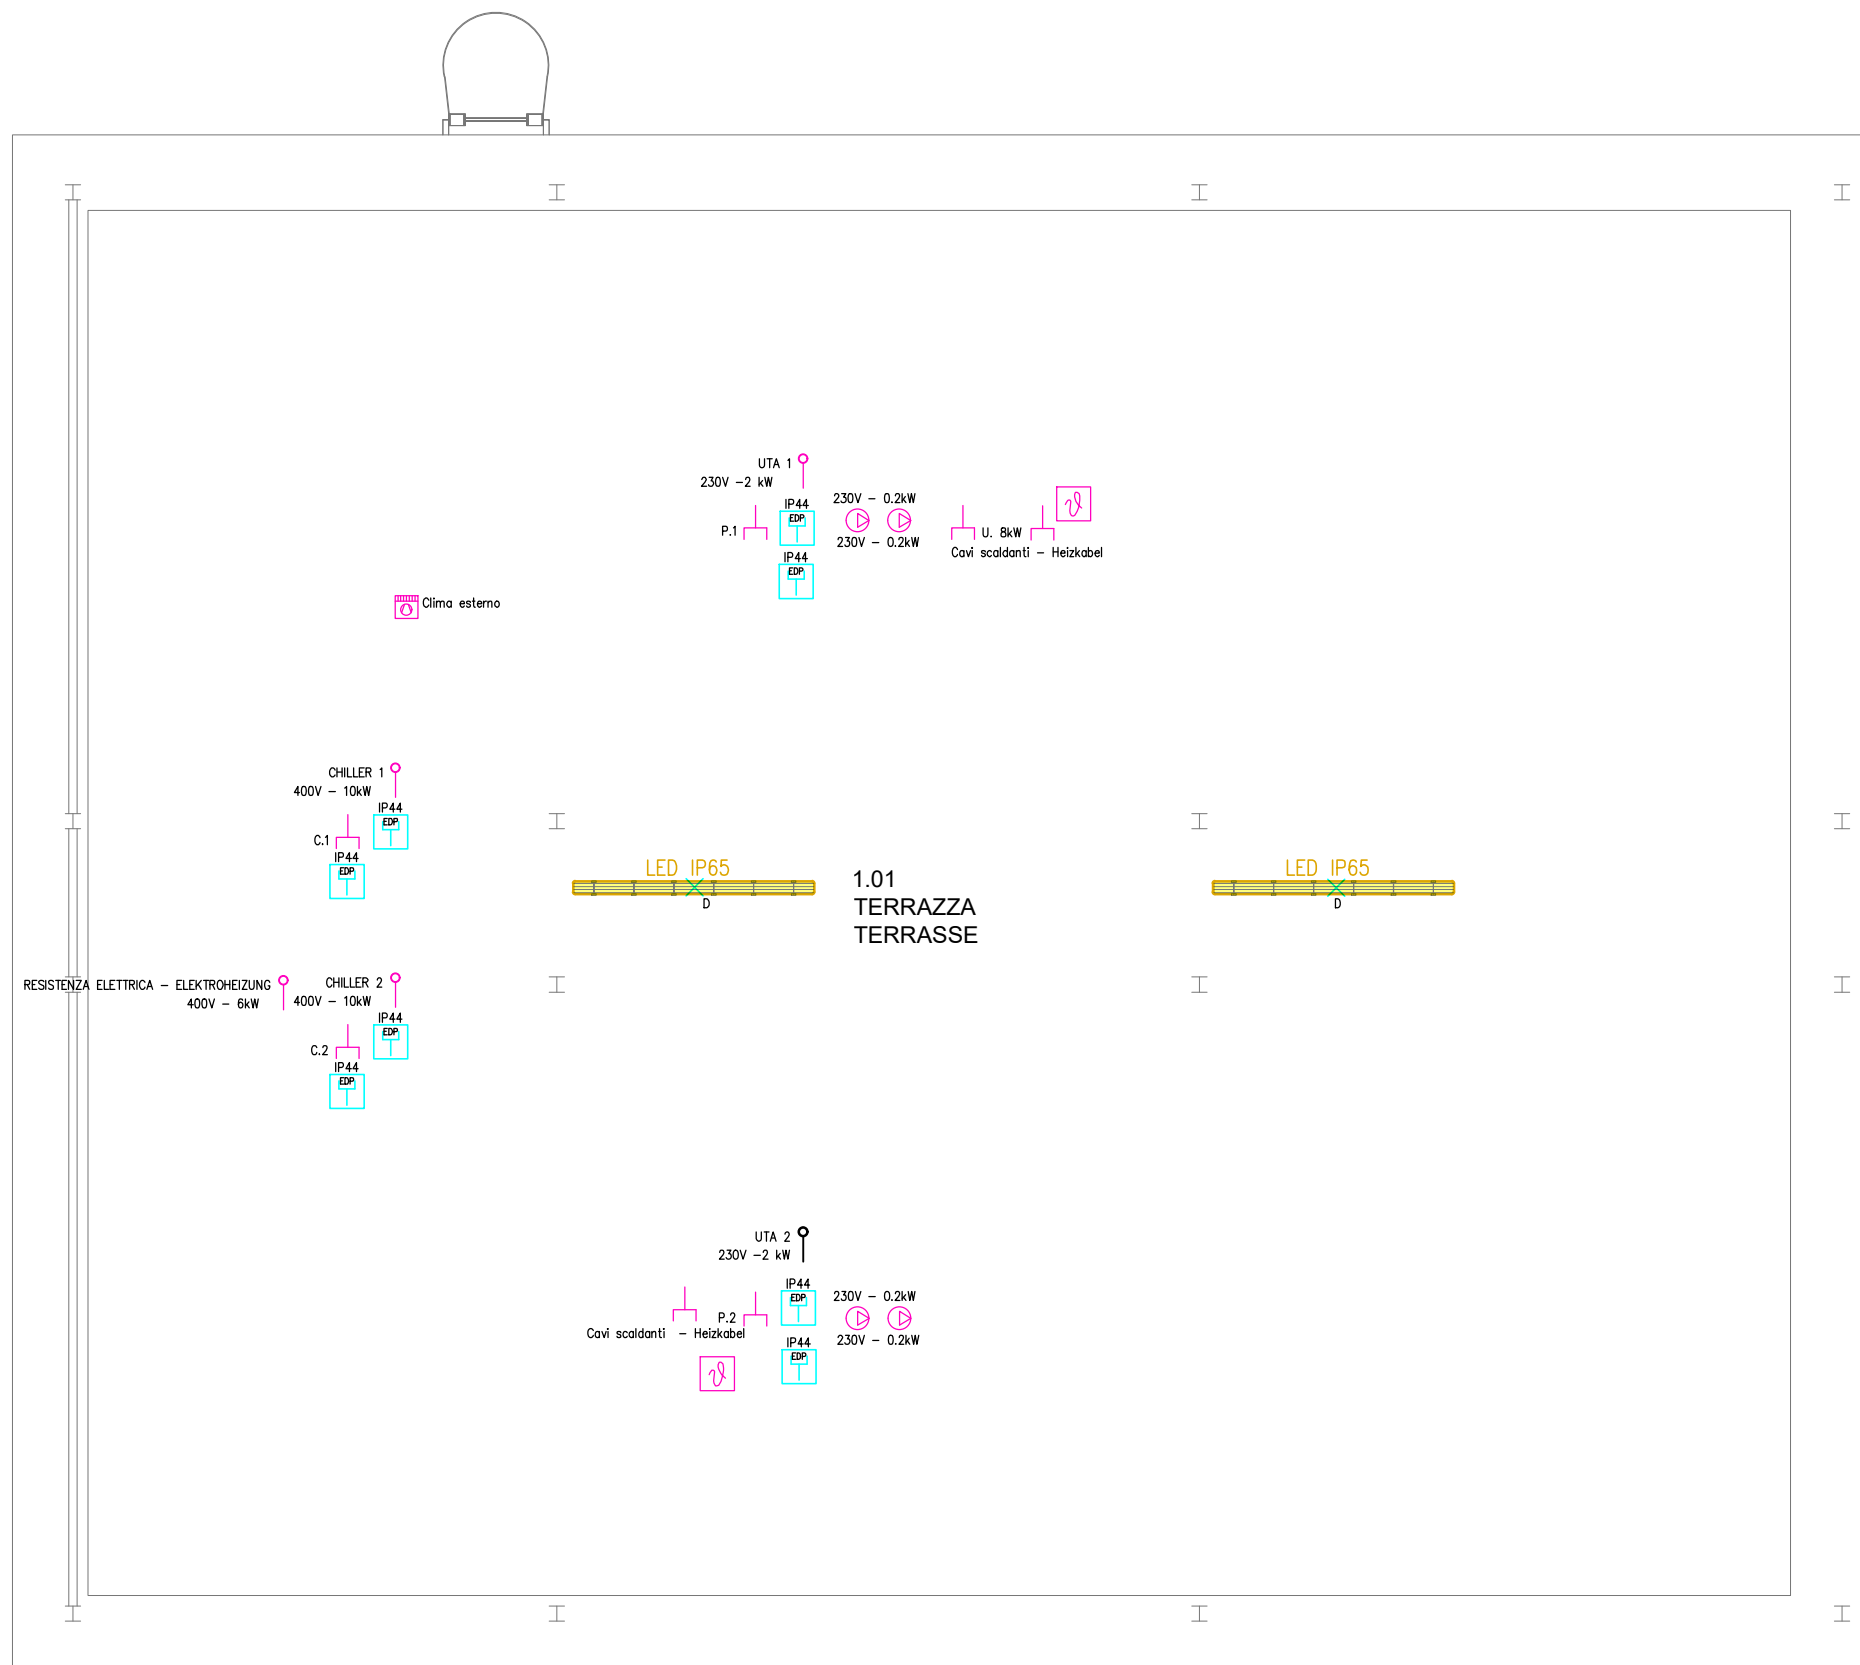
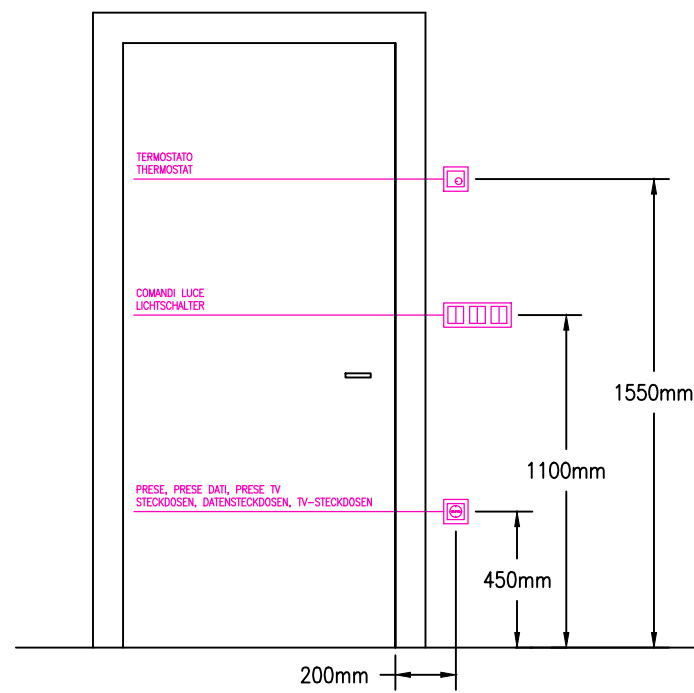


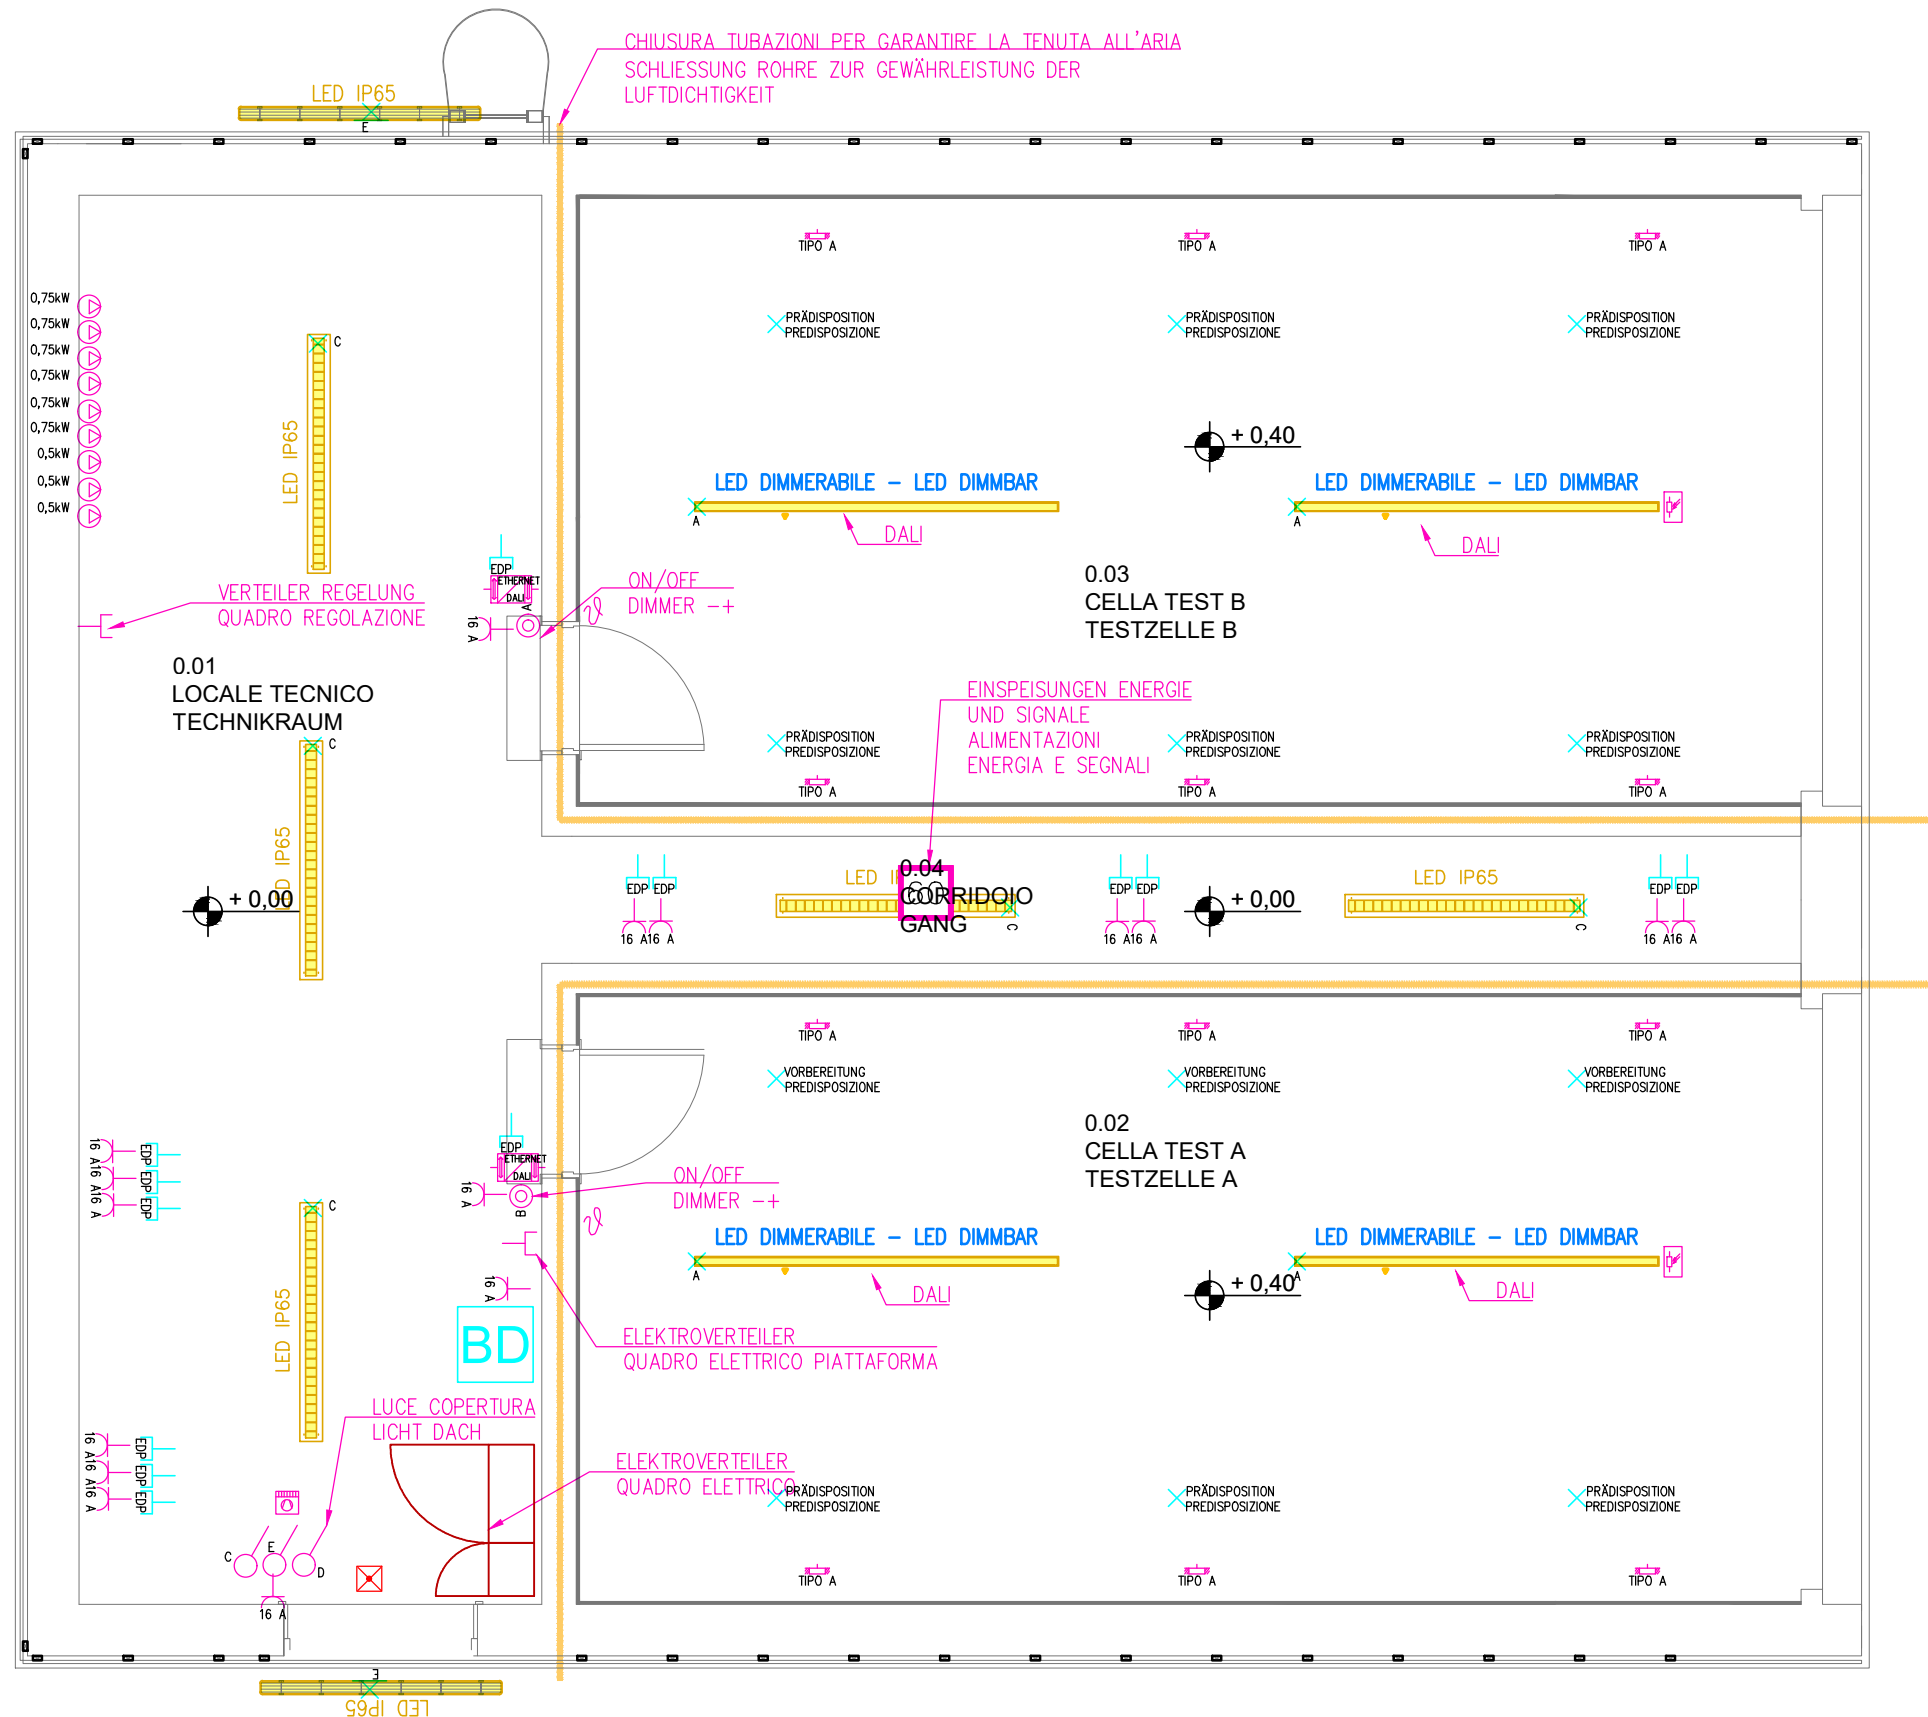

10		
9		
8		
7		
6		
5		
4		
3		
2		
1	Datum/Data	Beschreibung Revision / Descrizione revisione
		Erstellt / Elaborato

Gemeinde Comune	Gemeinde Bozen Comune di Bolzano	Dokument Nr. Documento n.	DP.E.2.0.D1.00
Provinz Provincia	Autonome Provinz Bozen Provincia Autonoma di Bolzano	Projekt Nr. Progetto n.	2016 ABI
Projekt Progetto	LABORATORIO MULTIFUNZIONALE EURAC - MULTILAB MEHRZWECKLABOR EURAC - MULTILAB		
Bauherr Committente	EURAC Research Viale Druso , 1 / Drususalle 1 39100 Bolzano / bozen - Italy		
Generalplaner Progettista Generale	Energytech srl via Negrelli-straße, 13b - Bolzano		
Inhalt Contenuto	Gesamtplan und Erdungsanlage Planimetria generale e impianto di terra		
Massstab Scala			
Planungsphase Fase progettazione	Ausschreibungsplanung Progetto a base di gara	Datum Data	14.02.2017
Bauvorhaben Manufatto	Elektroanlage Impianti elettrici	Erstellt Elaborato	MR
Vf001/projekte/X Electrotechnics2016 ABI Laboratorio multifunzionale Eurac2016 ABI Laboratorio multifunzionale Eurac.dwg			
Die Techniker / I tecnici			
 energytech Energytech Ingenieure G.m.b.H. Dr. Ing. Norbert Klammersteiner Dr. Ing. Georg Felderer Negrelli Straße 13b I - 39100 Bozen Tel. 0471/054040 Fax. 0471/054041 www.energytech.it E-Mail. info@energytech.it  			