

EXISTING & PROPOSED SHADOW IMPACT FOR  
**MARCH 21**


18-16 - 230 THE DONWAY WEST

architecture unfolded

368 dufferin street, toronto, on, m6k 1z8, tel: (416) 601 5416



SCALE: 1 : 1800

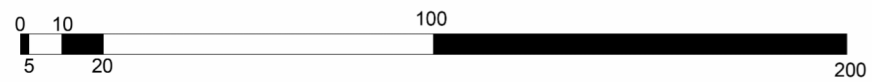


EXISTING





SCALE: 1 : 1800

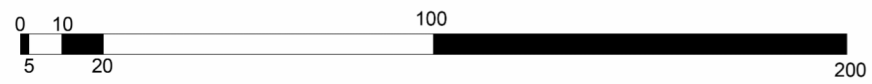


PROPOSED





SCALE: 1 : 1800

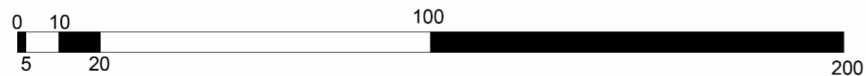


EXISTING






SCALE: 1 : 1800

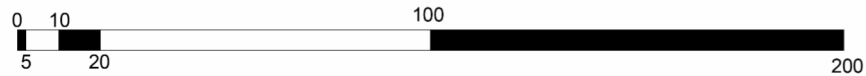

PROPOSED



SCALE: 1 : 1800

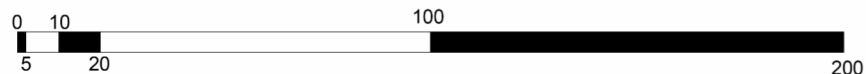


EXISTING






SCALE: 1 : 1800

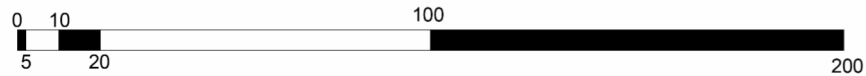

PROPOSED



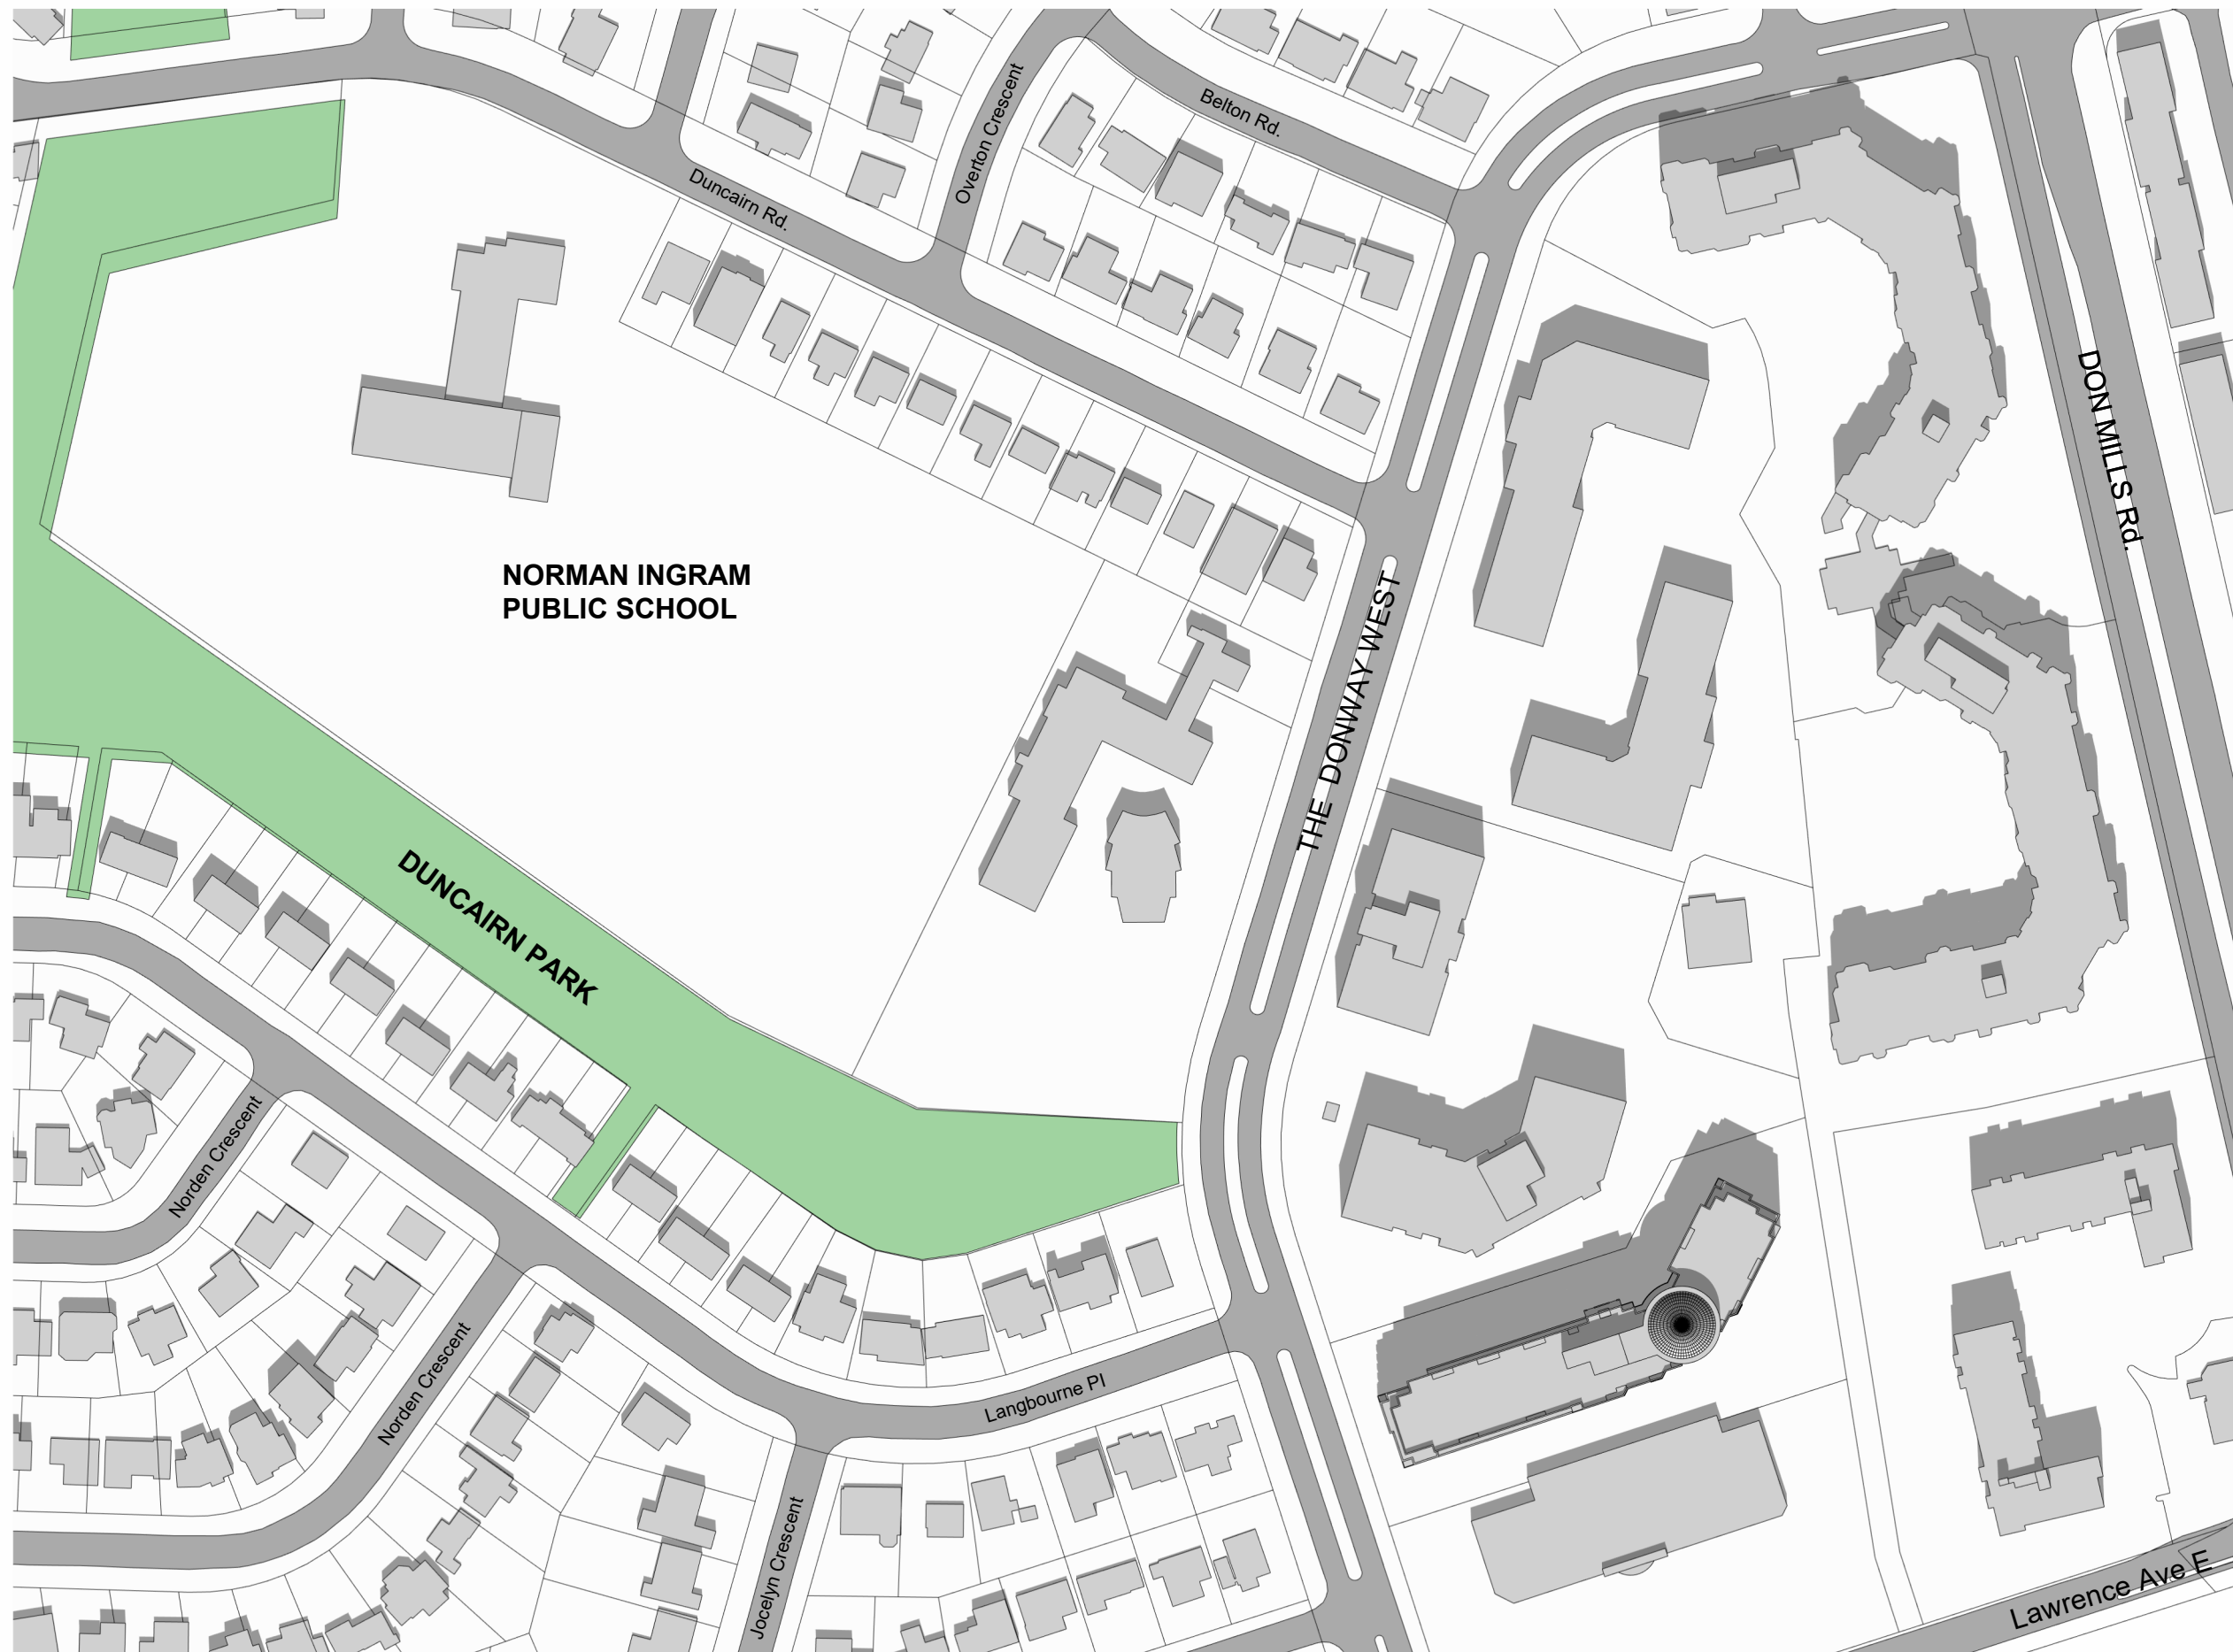


SCALE: 1 : 1800



EXISTING



SCALE: 1 : 1800

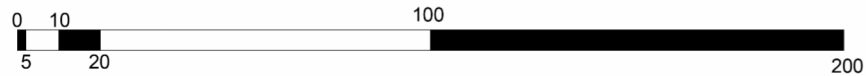

PROPOSED








**NORMAN INGRAM  
PUBLIC SCHOOL**

**DUNCAIRN PARK**


SCALE: 1 : 1800

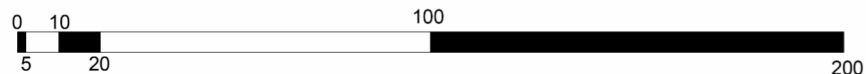

**EXISTING**



SCALE: 1 : 1800

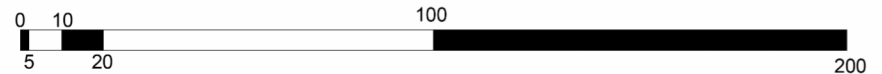

PROPOSED





**NORMAN INGRAM  
PUBLIC SCHOOL**


**DUNCAIRN PARK**

**THE DONWAY WEST**

**DON MILLS RD.**

**Lawrence Ave E**

**SCALE: 1 : 1800**

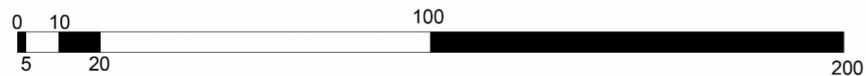


**EXISTING**





SCALE: 1 : 1800

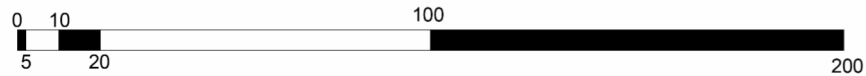


PROPOSED





SCALE: 1 : 1800

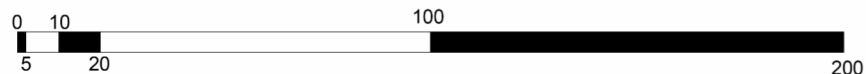


EXISTING





SCALE: 1 : 1800

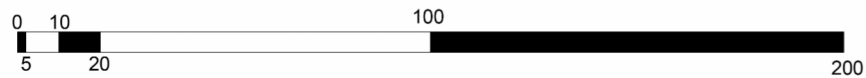

PROPOSED



SCALE: 1 : 1800




EXISTING







SCALE: 1 : 1800

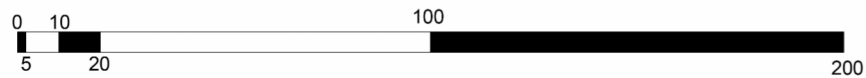


PROPOSED






SCALE: 1 : 1800

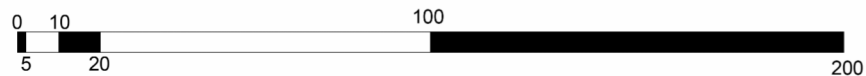

EXISTING



SCALE: 1 : 1800

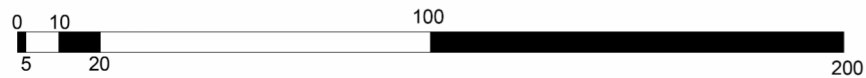

PROPOSED



SCALE: 1 : 1800




EXISTING





SCALE: 1 : 1800

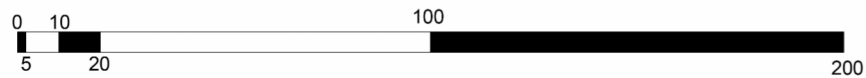

PROPOSED