

EXISTING & PROPOSED SHADOW IMPACT FOR
SEPTEMBER 21


18-16 - 230 THE DONWAY WEST

architecture unfolded

368 dufferin street, toronto, on, m6k 1z8, tel: (416) 601 5416



SCALE: 1 : 1800

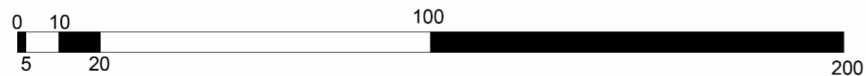

EXISTING





SCALE: 1 : 1800



PROPOSED



SCALE: 1 : 1800



EXISTING



SCALE: 1 : 1800



PROPOSED



SCALE: 1 : 1800




EXISTING







SCALE: 1 : 1800

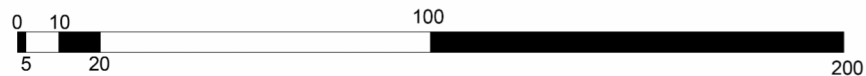

PROPOSED

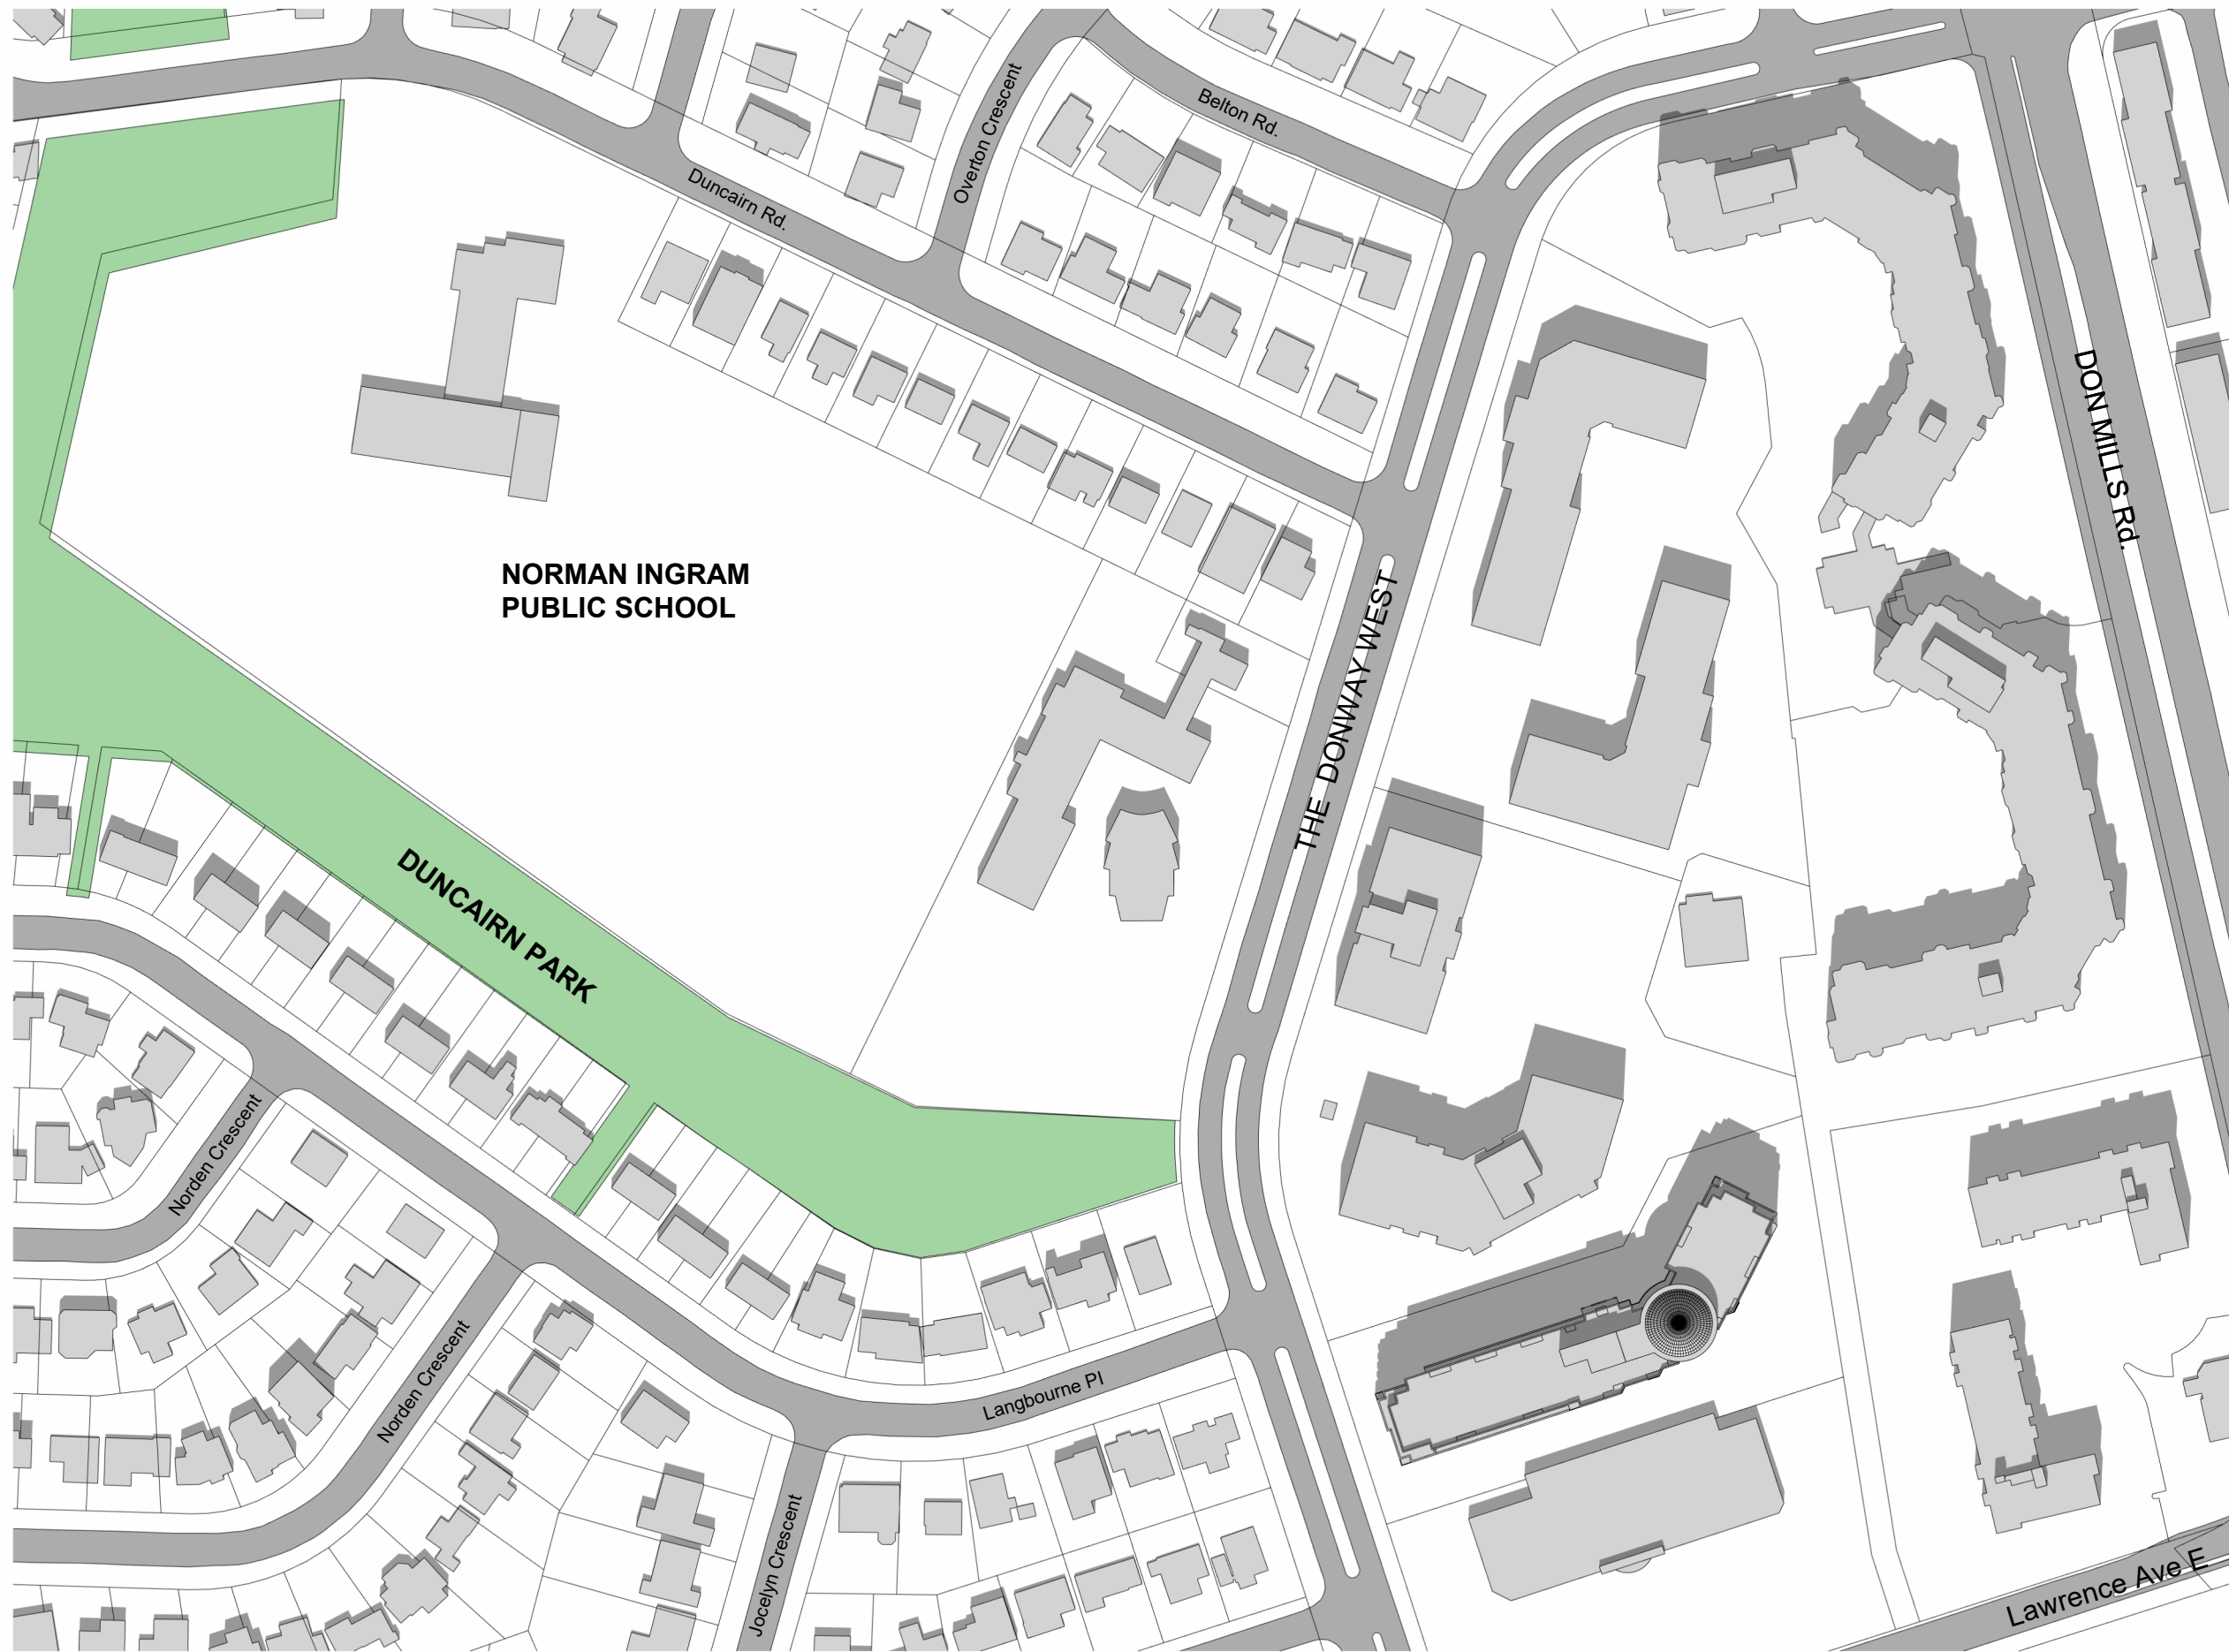

SCALE: 1 : 1800

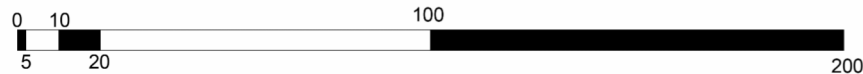

EXISTING



**NORMAN INGRAM
PUBLIC SCHOOL**

DUNCAIRN PARK

THE DONWAY WEST

DON MILLS RD.

Lawrence Ave E

SCALE: 1 : 1800



PROPOSED




SCALE: 1 : 1800



EXISTING



SCALE: 1 : 1800

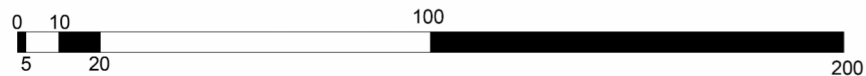


PROPOSED






SCALE: 1 : 1800

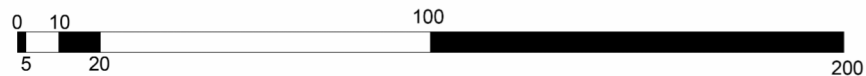

EXISTING



SCALE: 1 : 1800

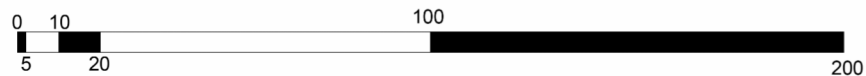

PROPOSED



SCALE: 1 : 1800



EXISTING





SCALE: 1 : 1800



PROPOSED




SCALE: 1 : 1800



EXISTING




SCALE: 1 : 1800

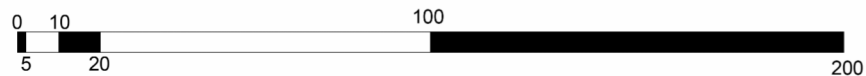

PROPOSED



SCALE: 1 : 1800

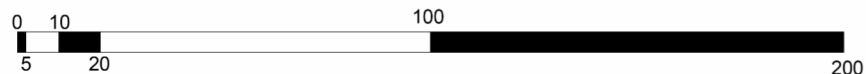


EXISTING




SCALE: 1 : 1800




PROPOSED

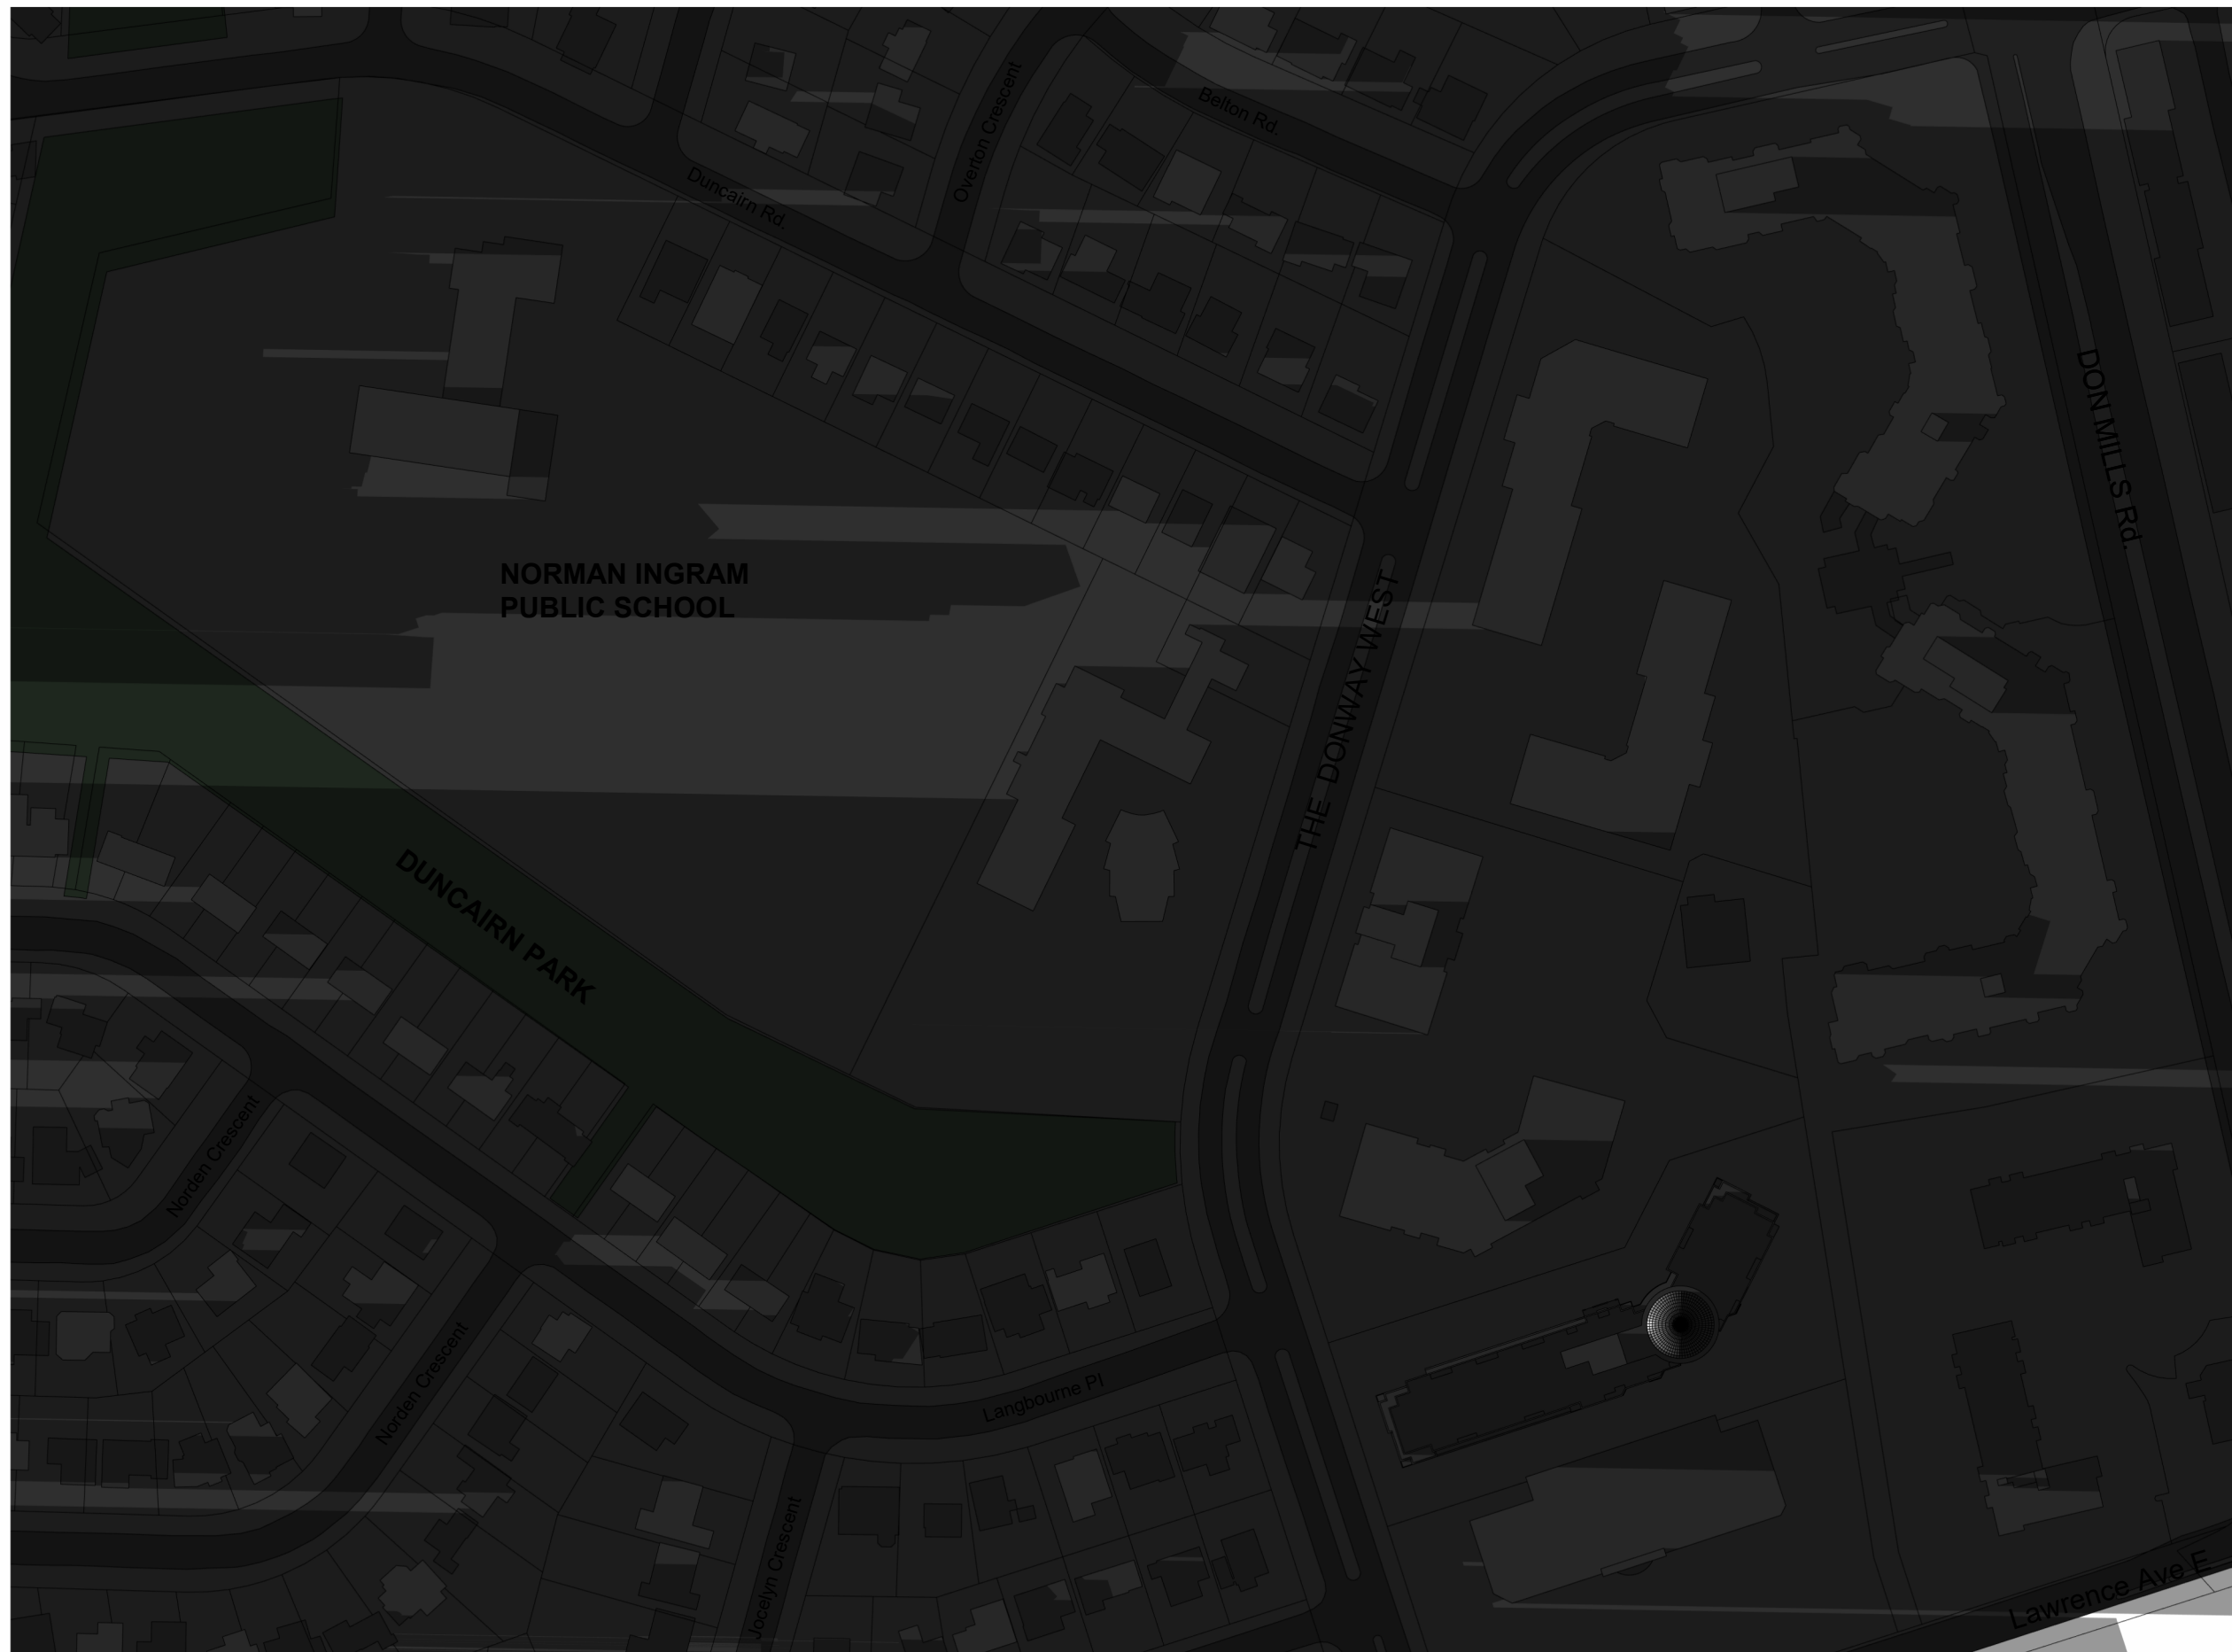


SCALE: 1 : 1800

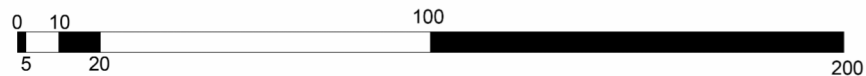

EXISTING

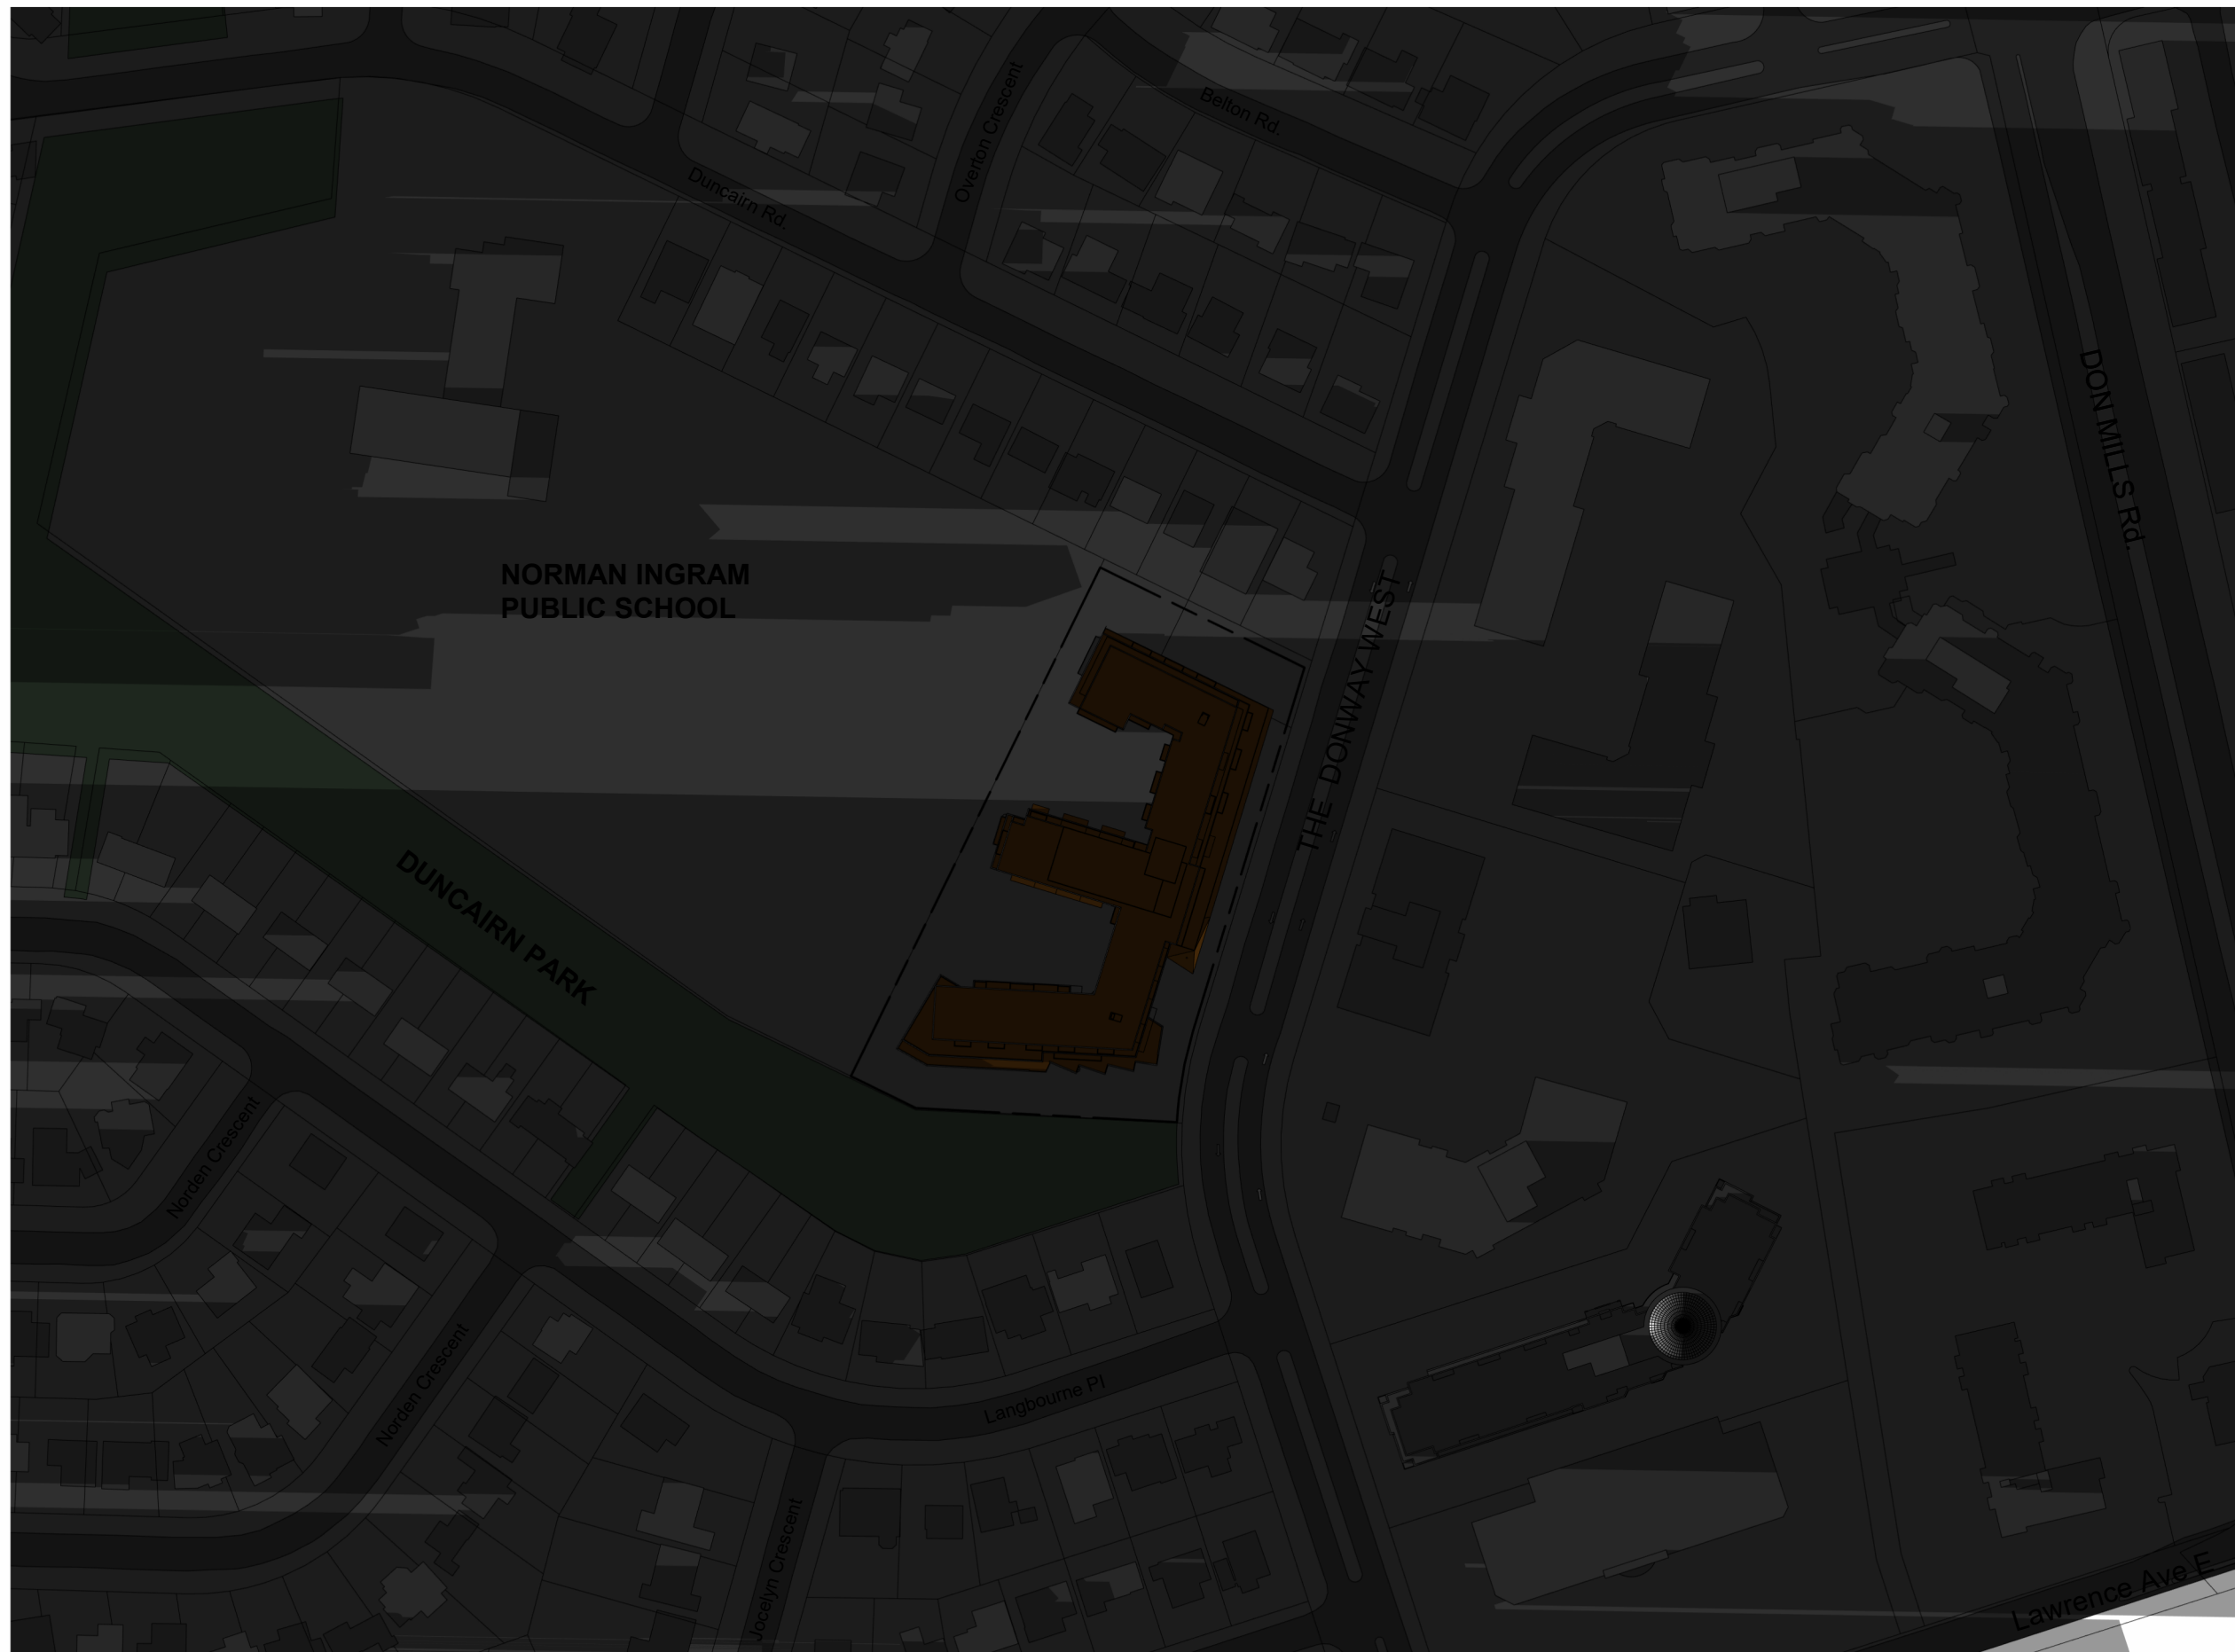

SCALE: 1 : 1800

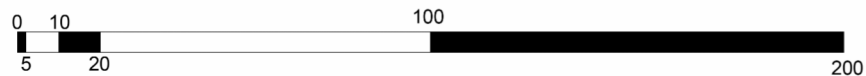

PROPOSED

SCALE:



EXISTING