

EXISTING & PROPOSED SHADOW IMPACT FOR
DECEMBER 21


18-16 - 230 THE DONWAY WEST

architecture unfolded


368 dufferin street, toronto, on, m6k 1z8, tel: (416) 601 5416



SCALE: 1 : 1800

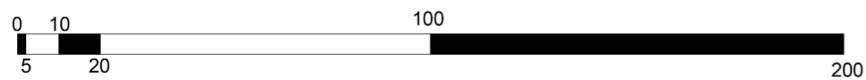

EXISTING

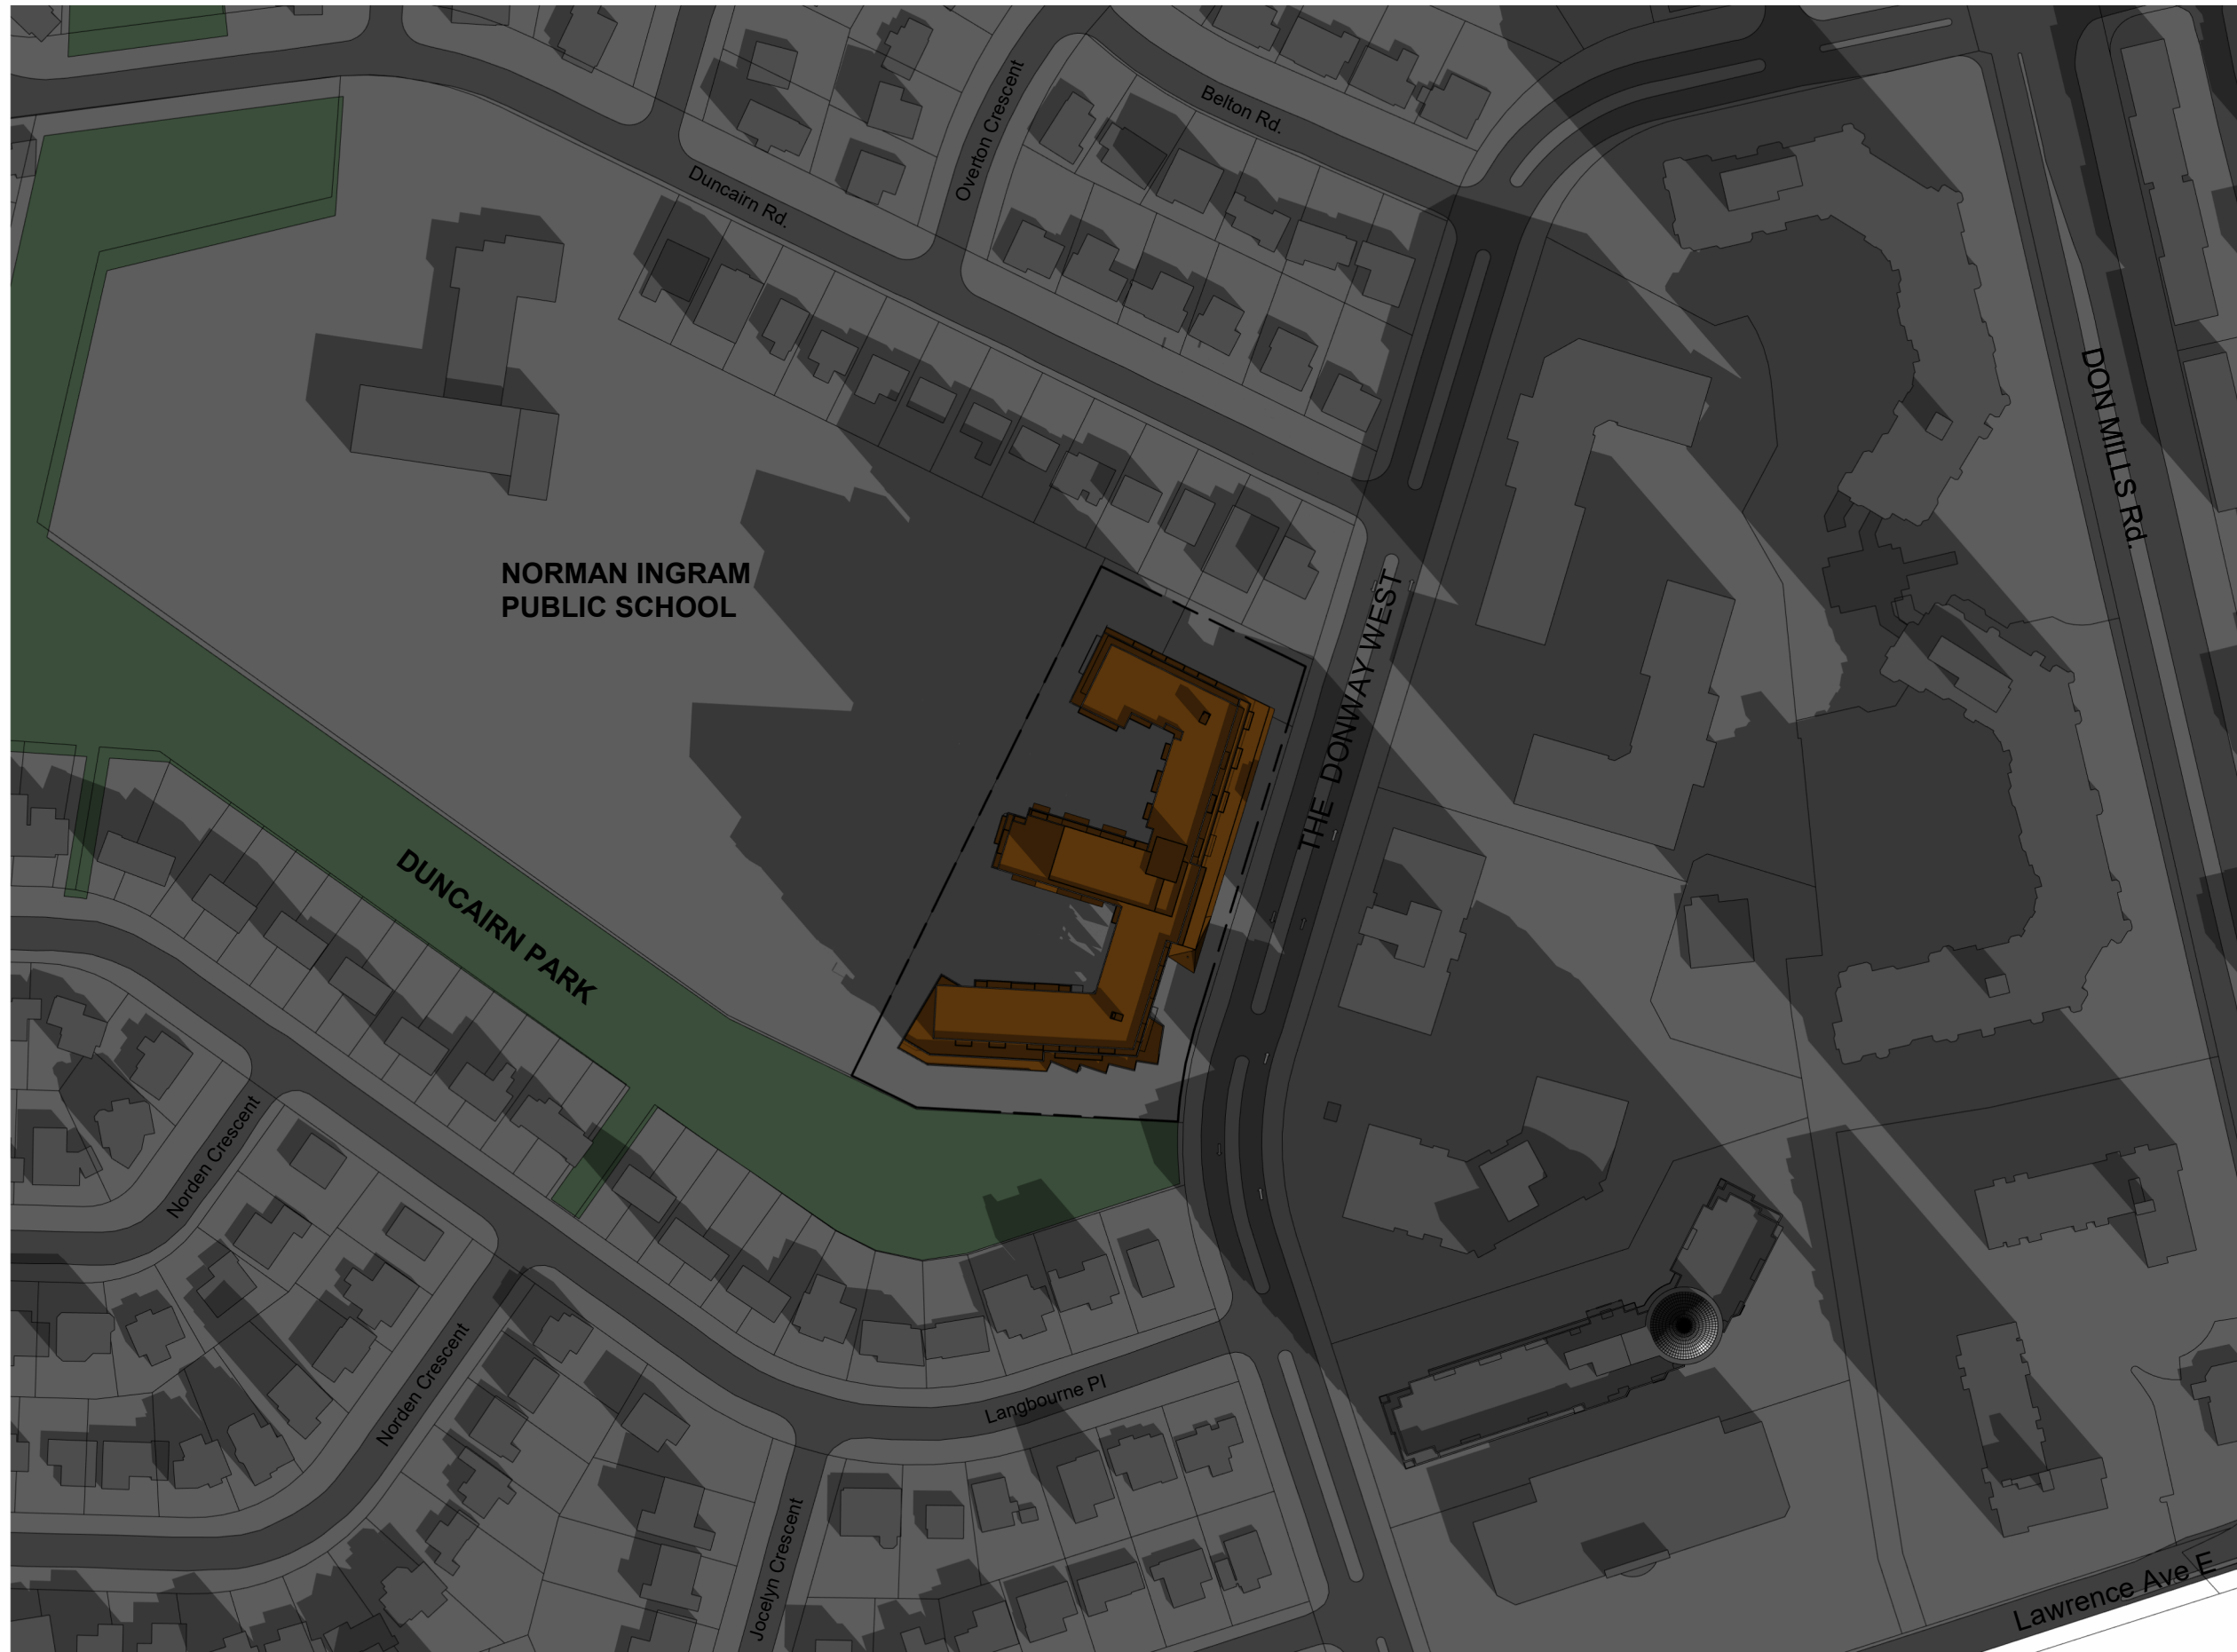

SCALE: 1 : 1800



PROPOSED



SCALE: 1 : 1800



EXISTING



SCALE: 1 : 1800



PROPOSED




SCALE: 1 : 1800



EXISTING



SCALE: 1 : 1800

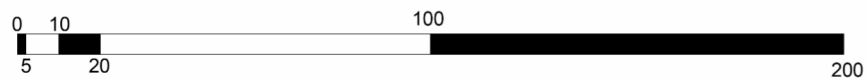

PROPOSED



SCALE: 1 : 1800



EXISTING



SCALE: 1 : 1800




PROPOSED



SCALE: 1 : 1800



EXISTING

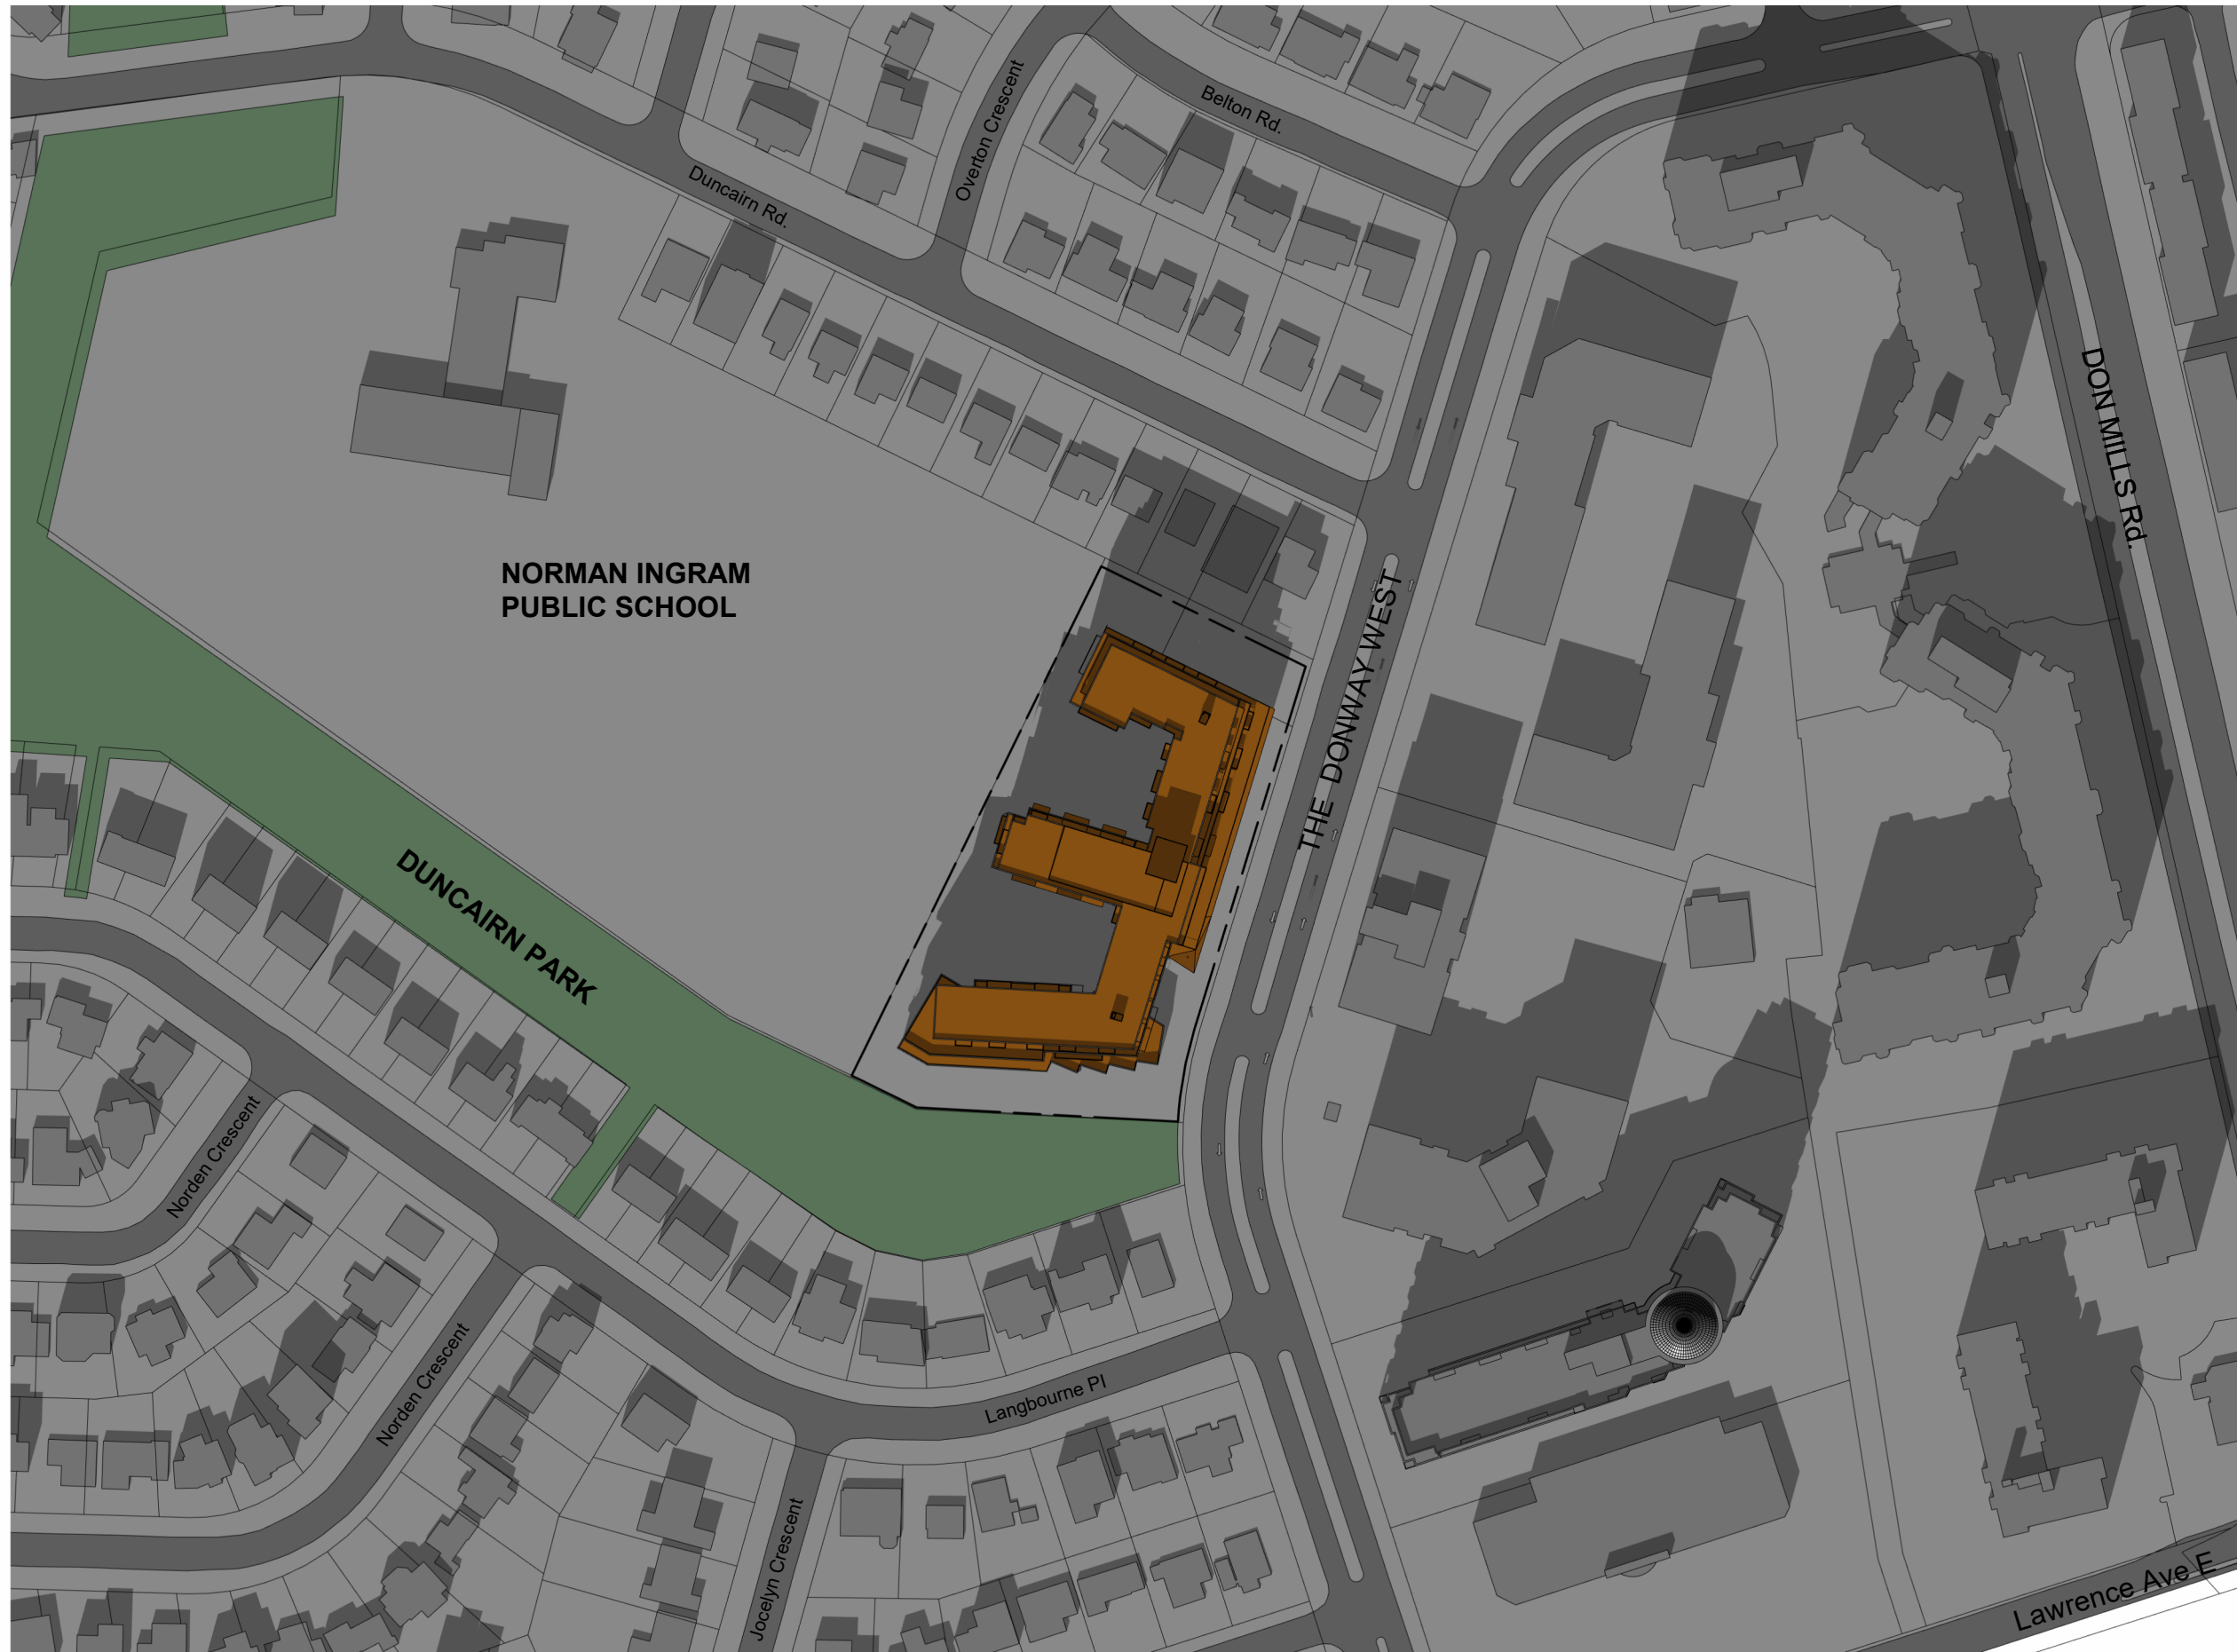

SCALE: 1 : 1800



PROPOSED



**NORMAN INGRAM
PUBLIC SCHOOL**

DUNCAIRN PARK

SCALE: 1 : 1800



EXISTING



SCALE: 1 : 1800



PROPOSED



SCALE: 1 : 1800



EXISTING



SCALE: 1 : 1800



PROPOSED



SCALE: 1 : 1800




EXISTING



SCALE: 1 : 1800




PROPOSED

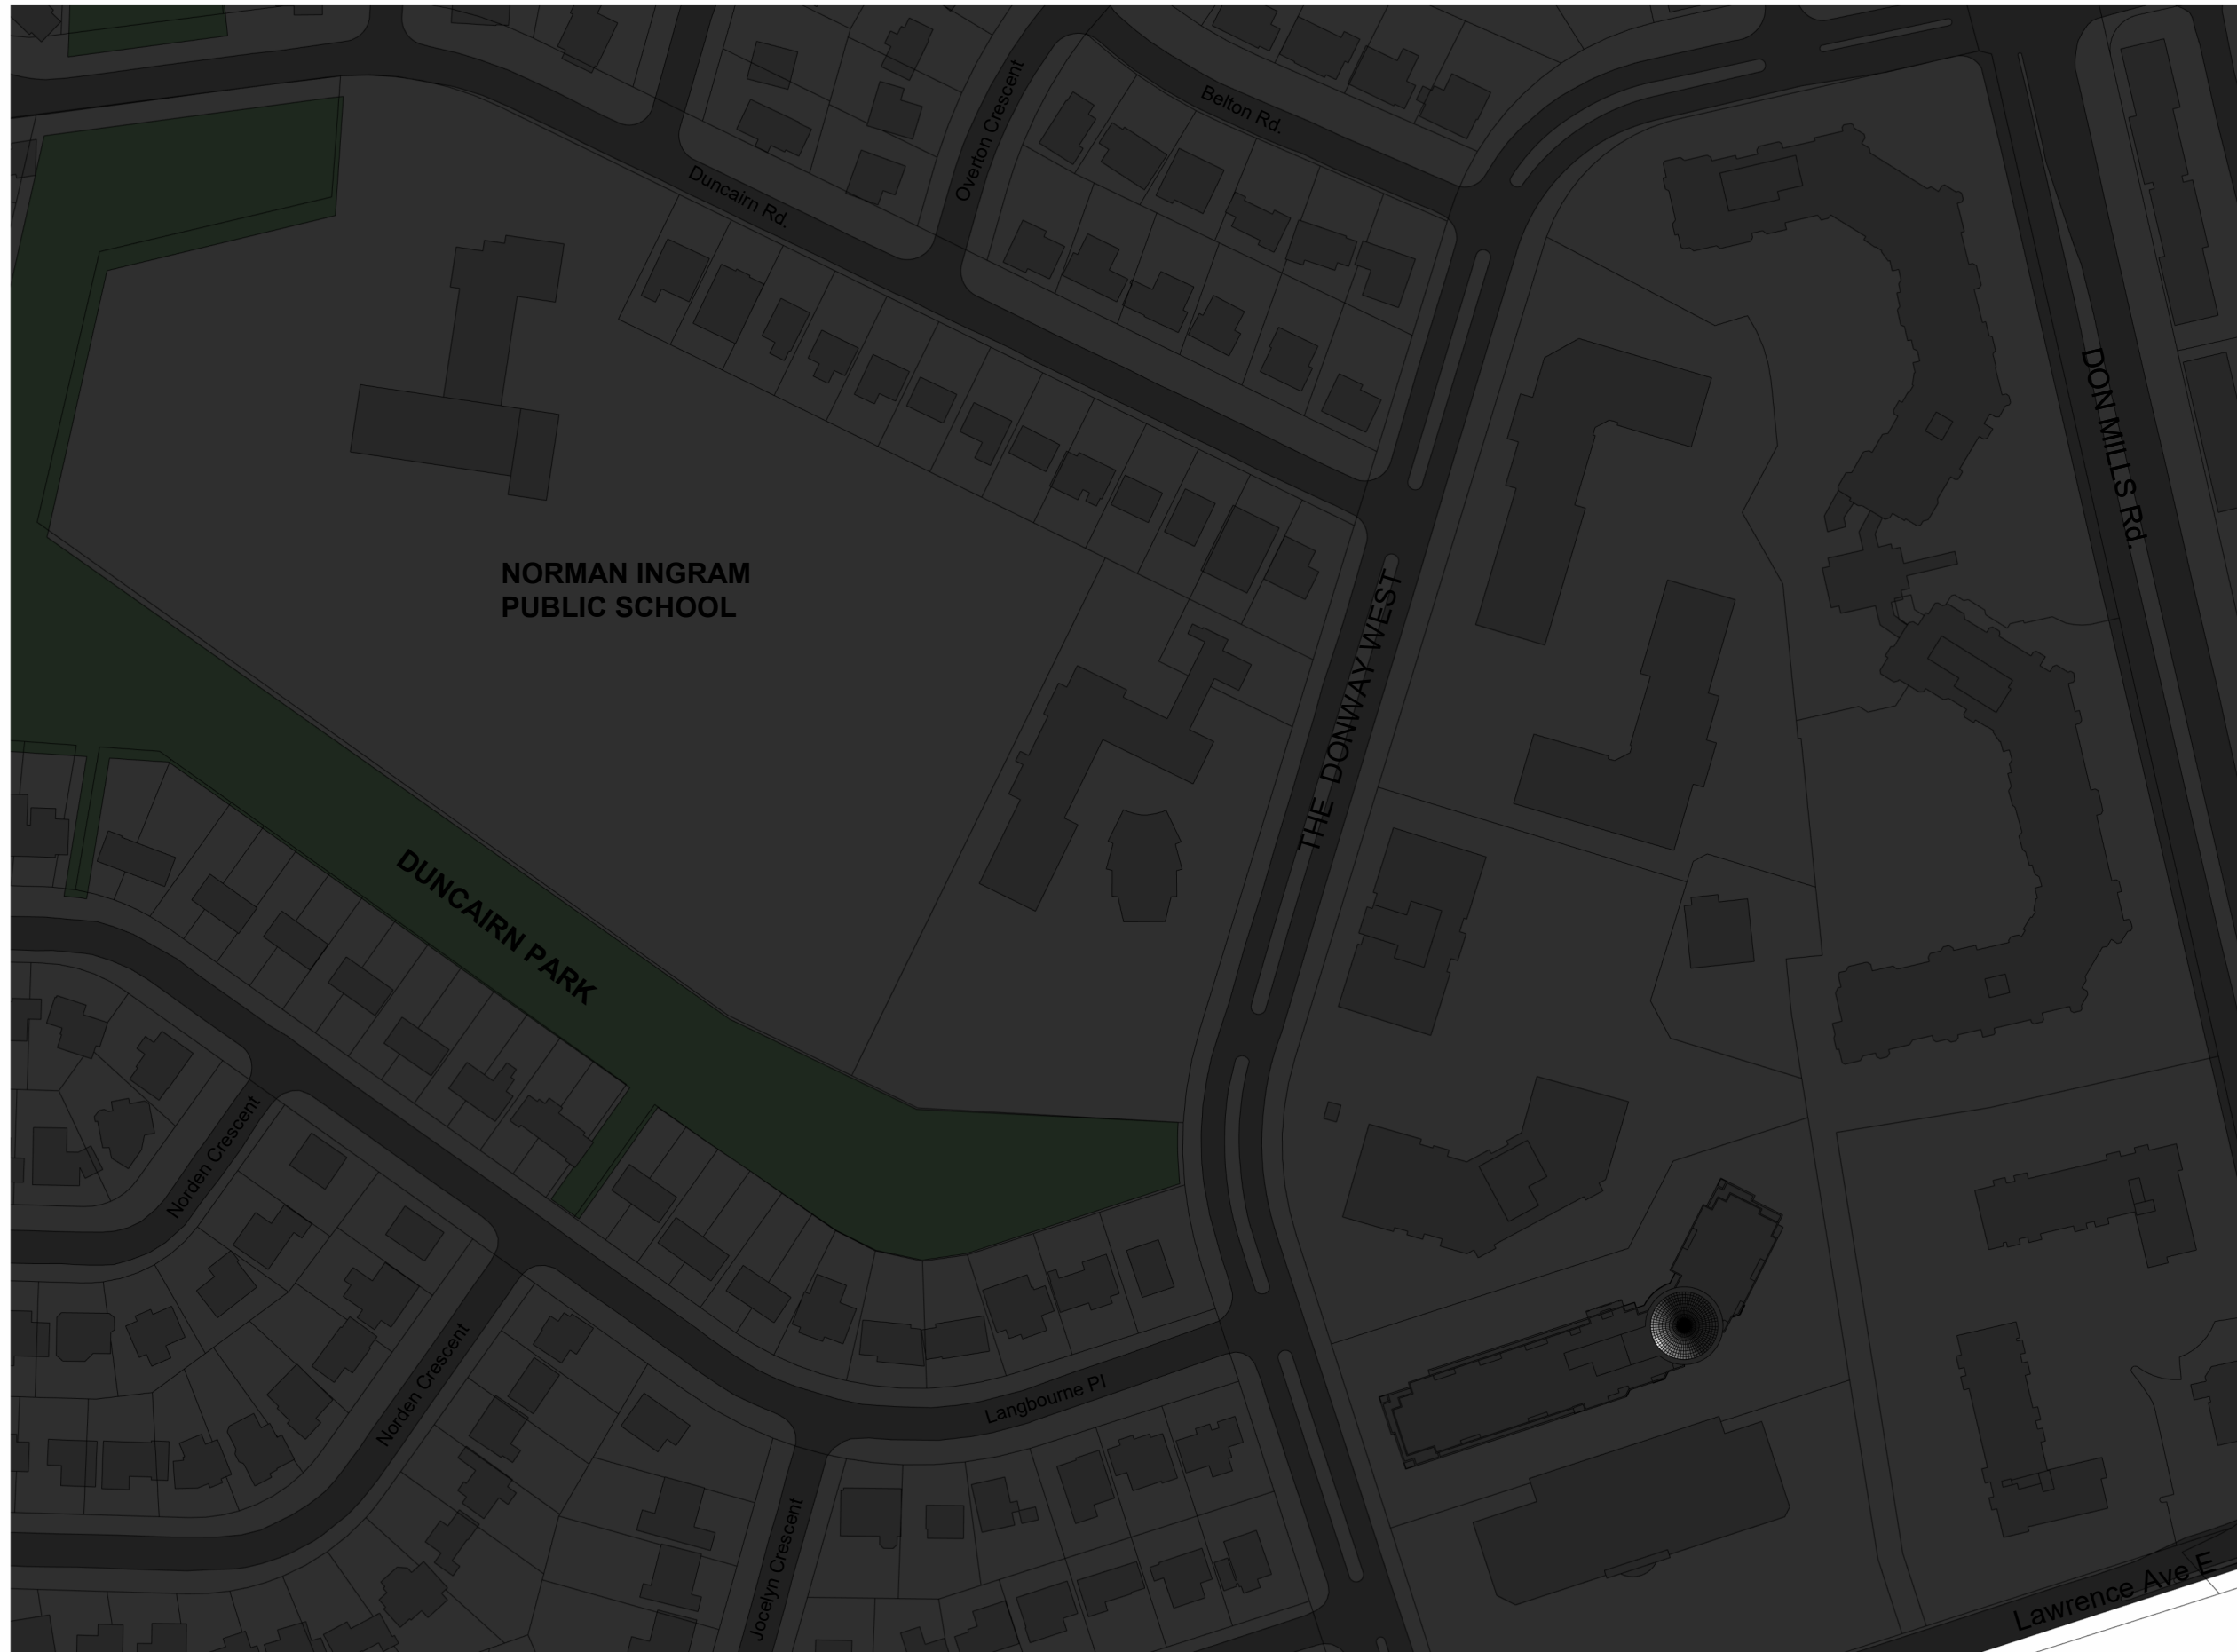

SCALE: 1 : 1800




EXISTING

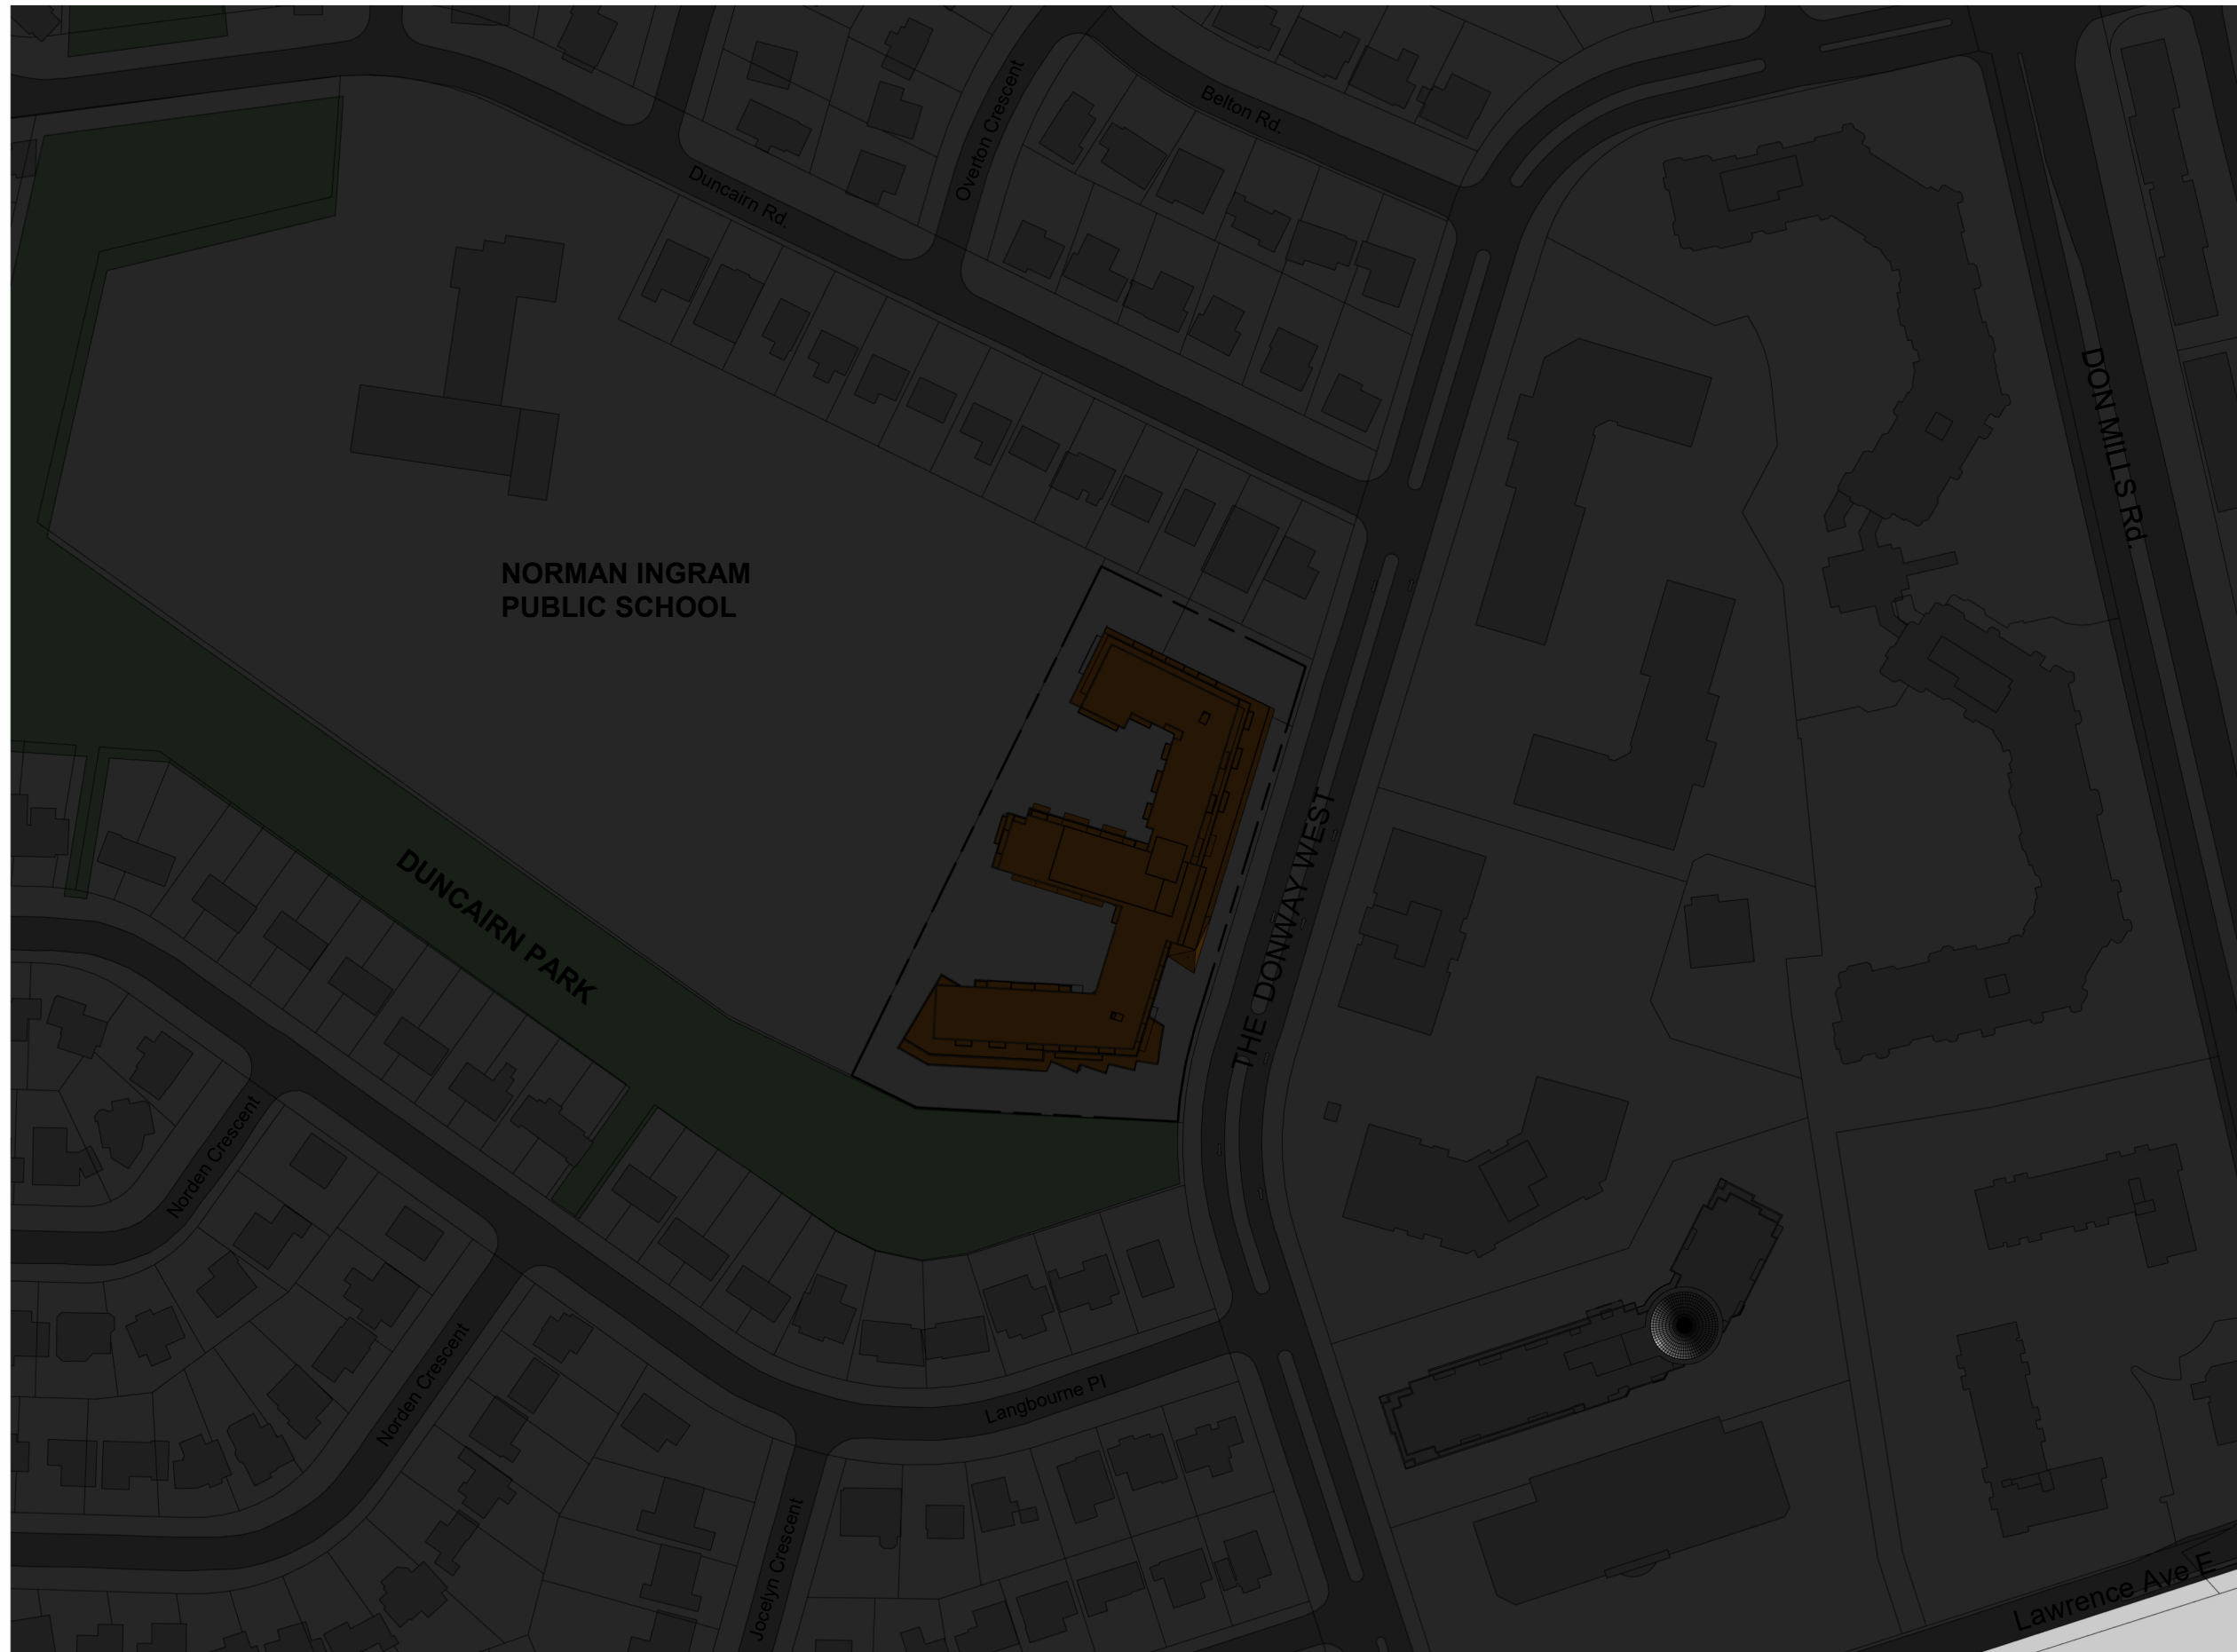

SCALE: 1 : 1800




PROPOSED

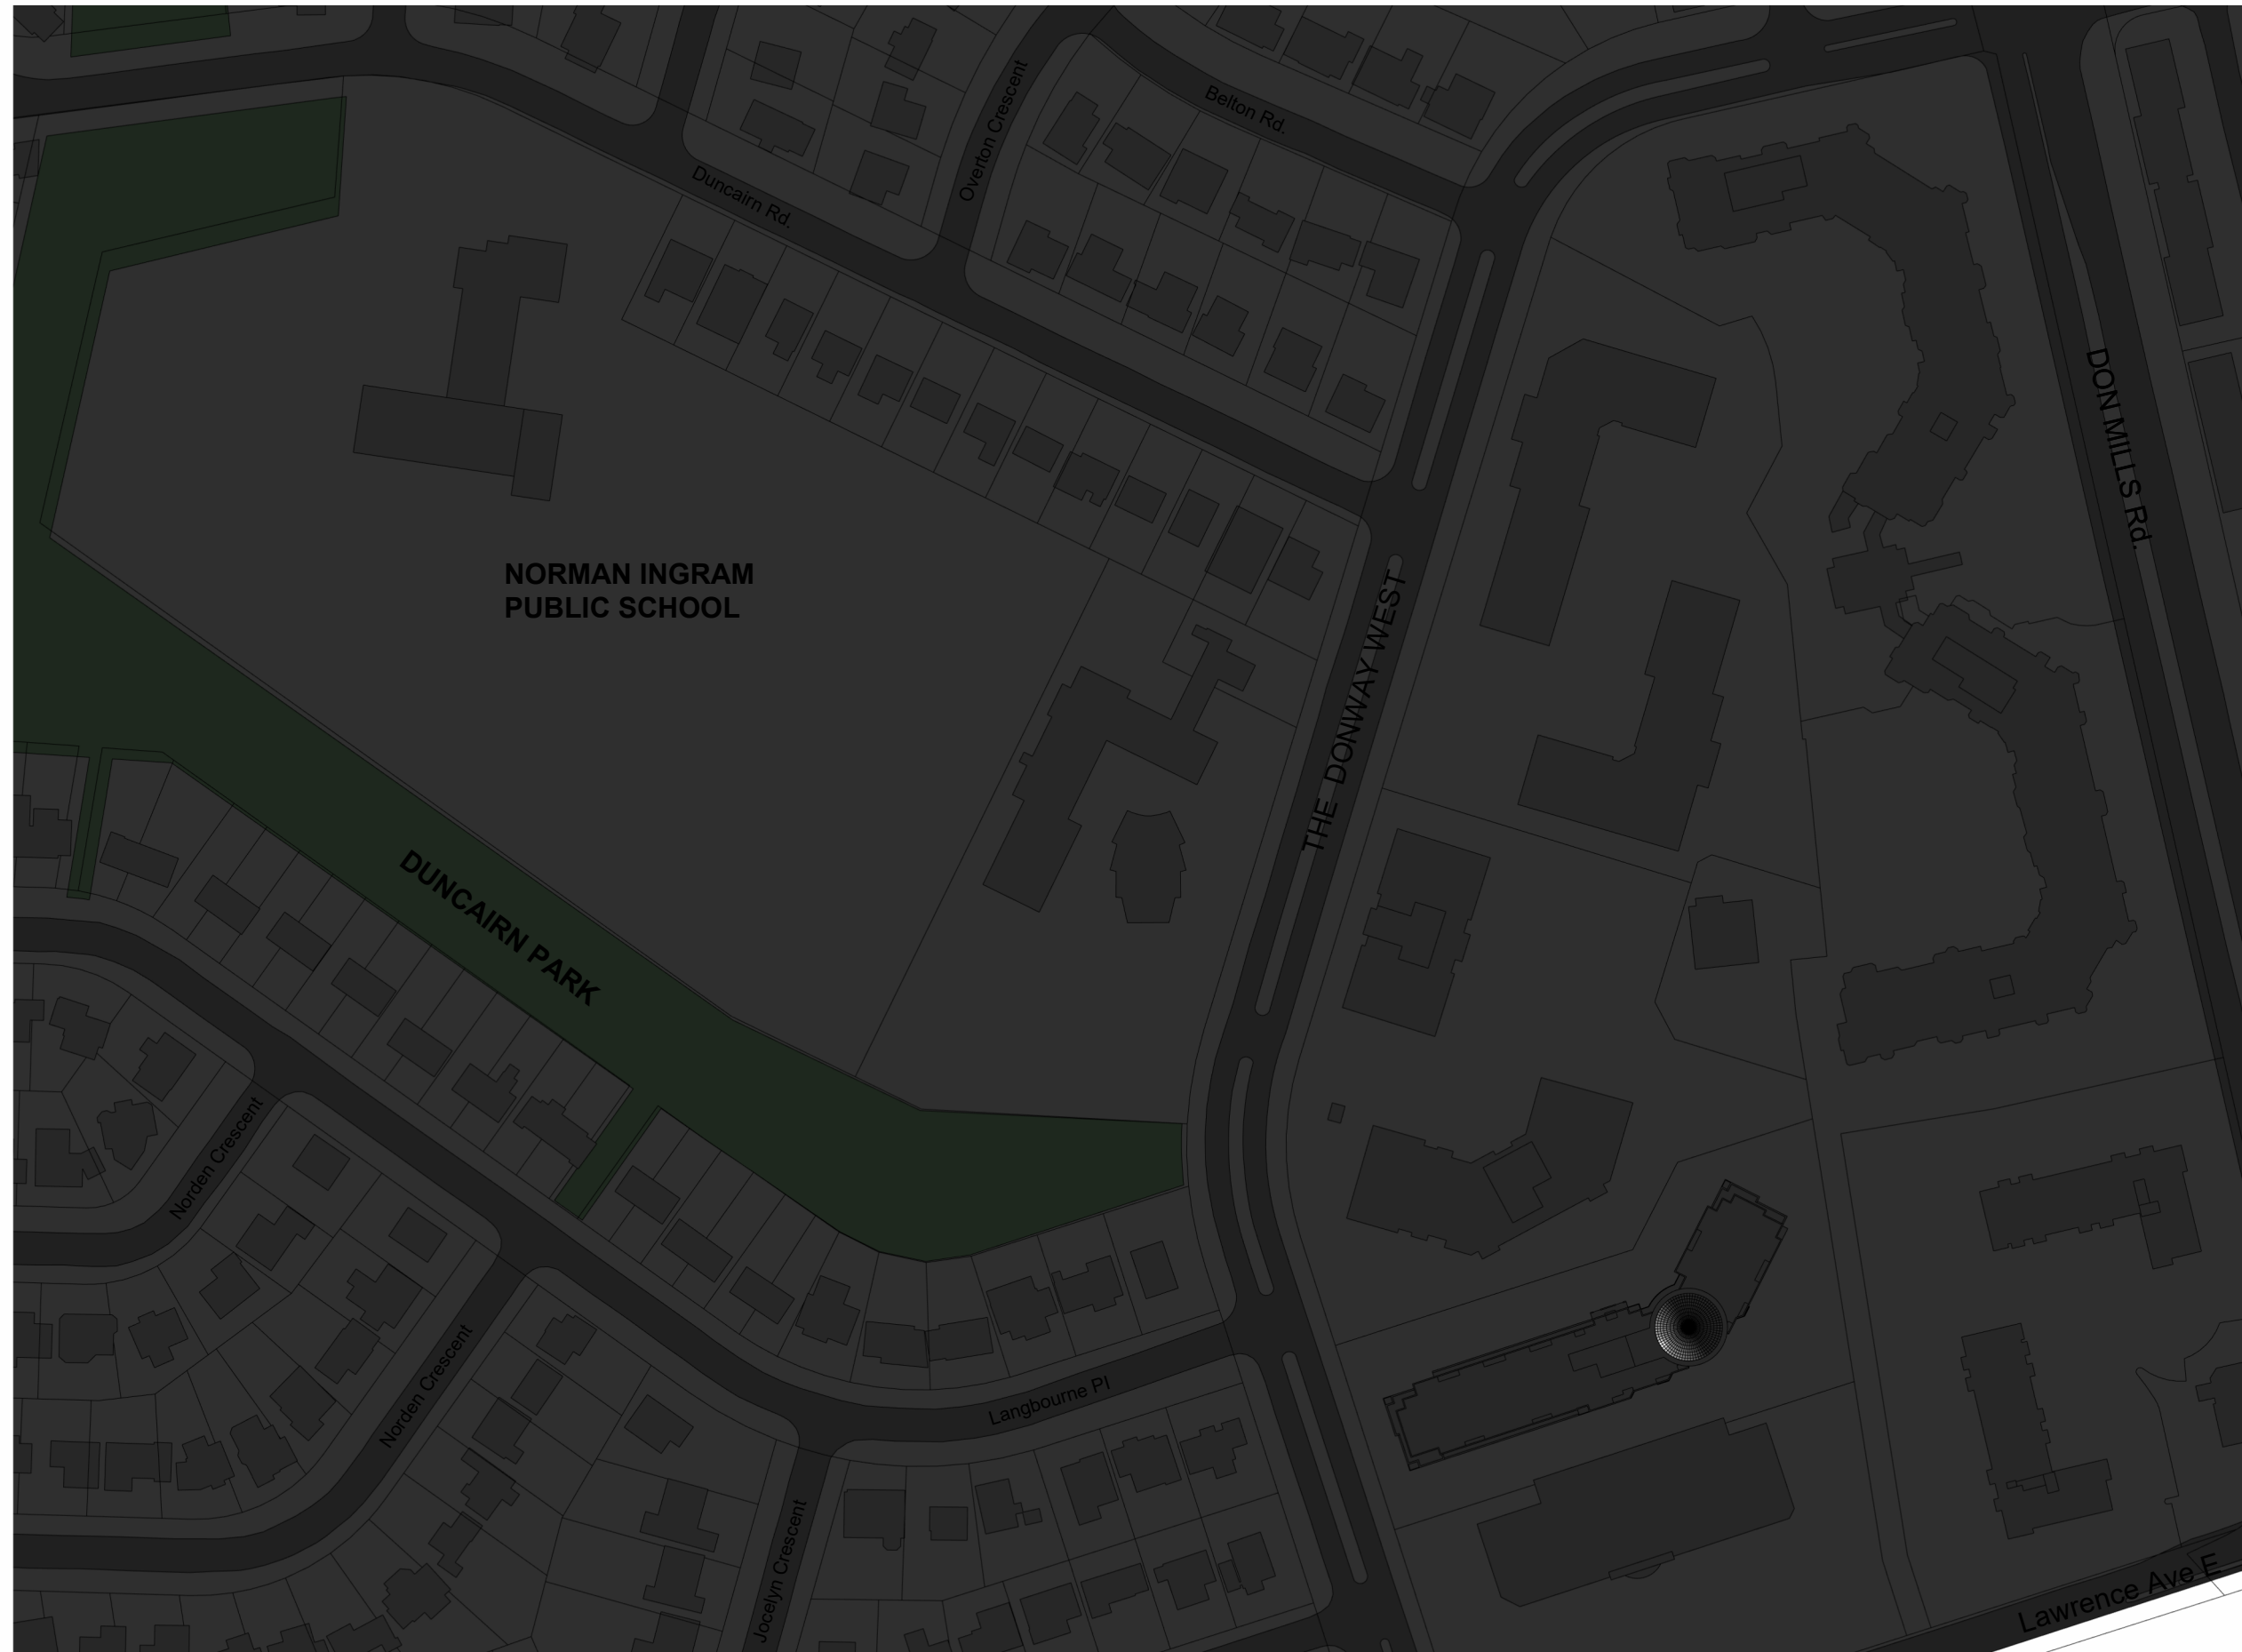


SCALE: 1 : 1800



EXISTING

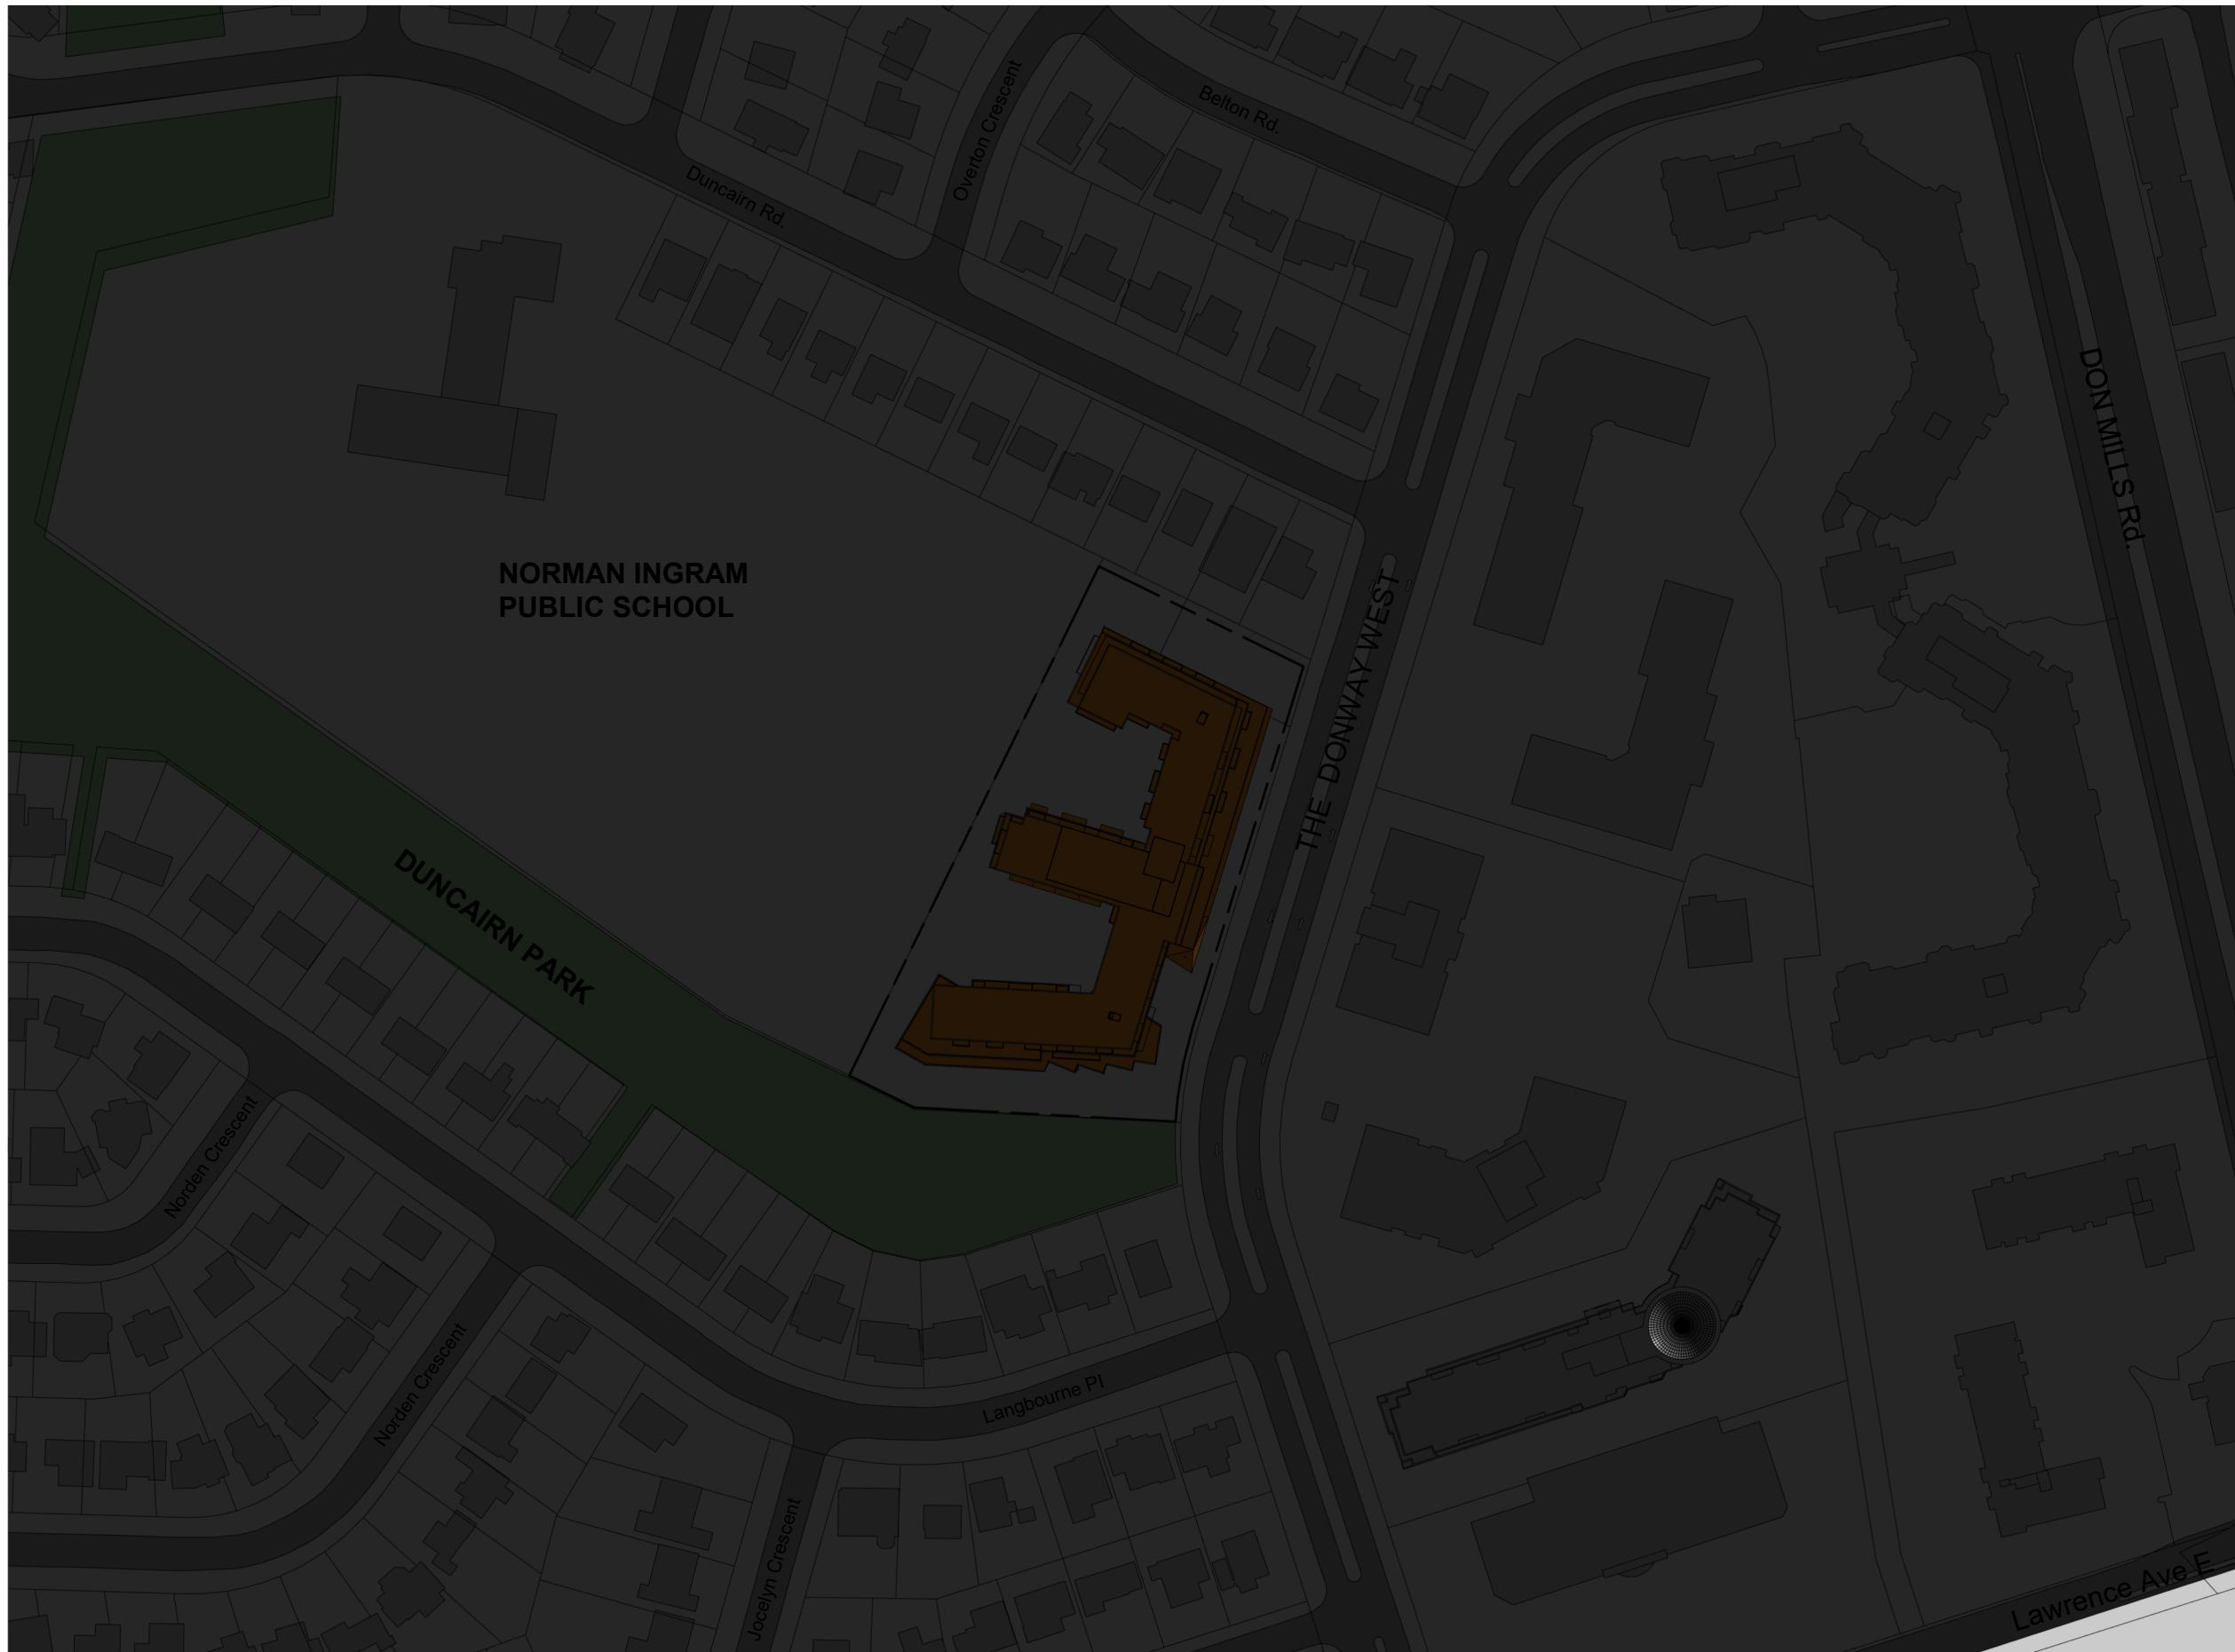

SCALE: 1 : 1800

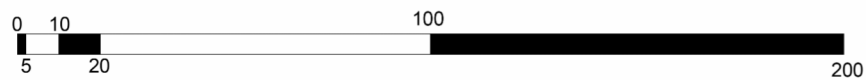

PROPOSED

18-16 - 230 THE DONWAY WEST - SHADOW STUDY

architecture unfolded

368 dufferin street, toronto, on, m6k 1z8, tel: (416) 601 5416