


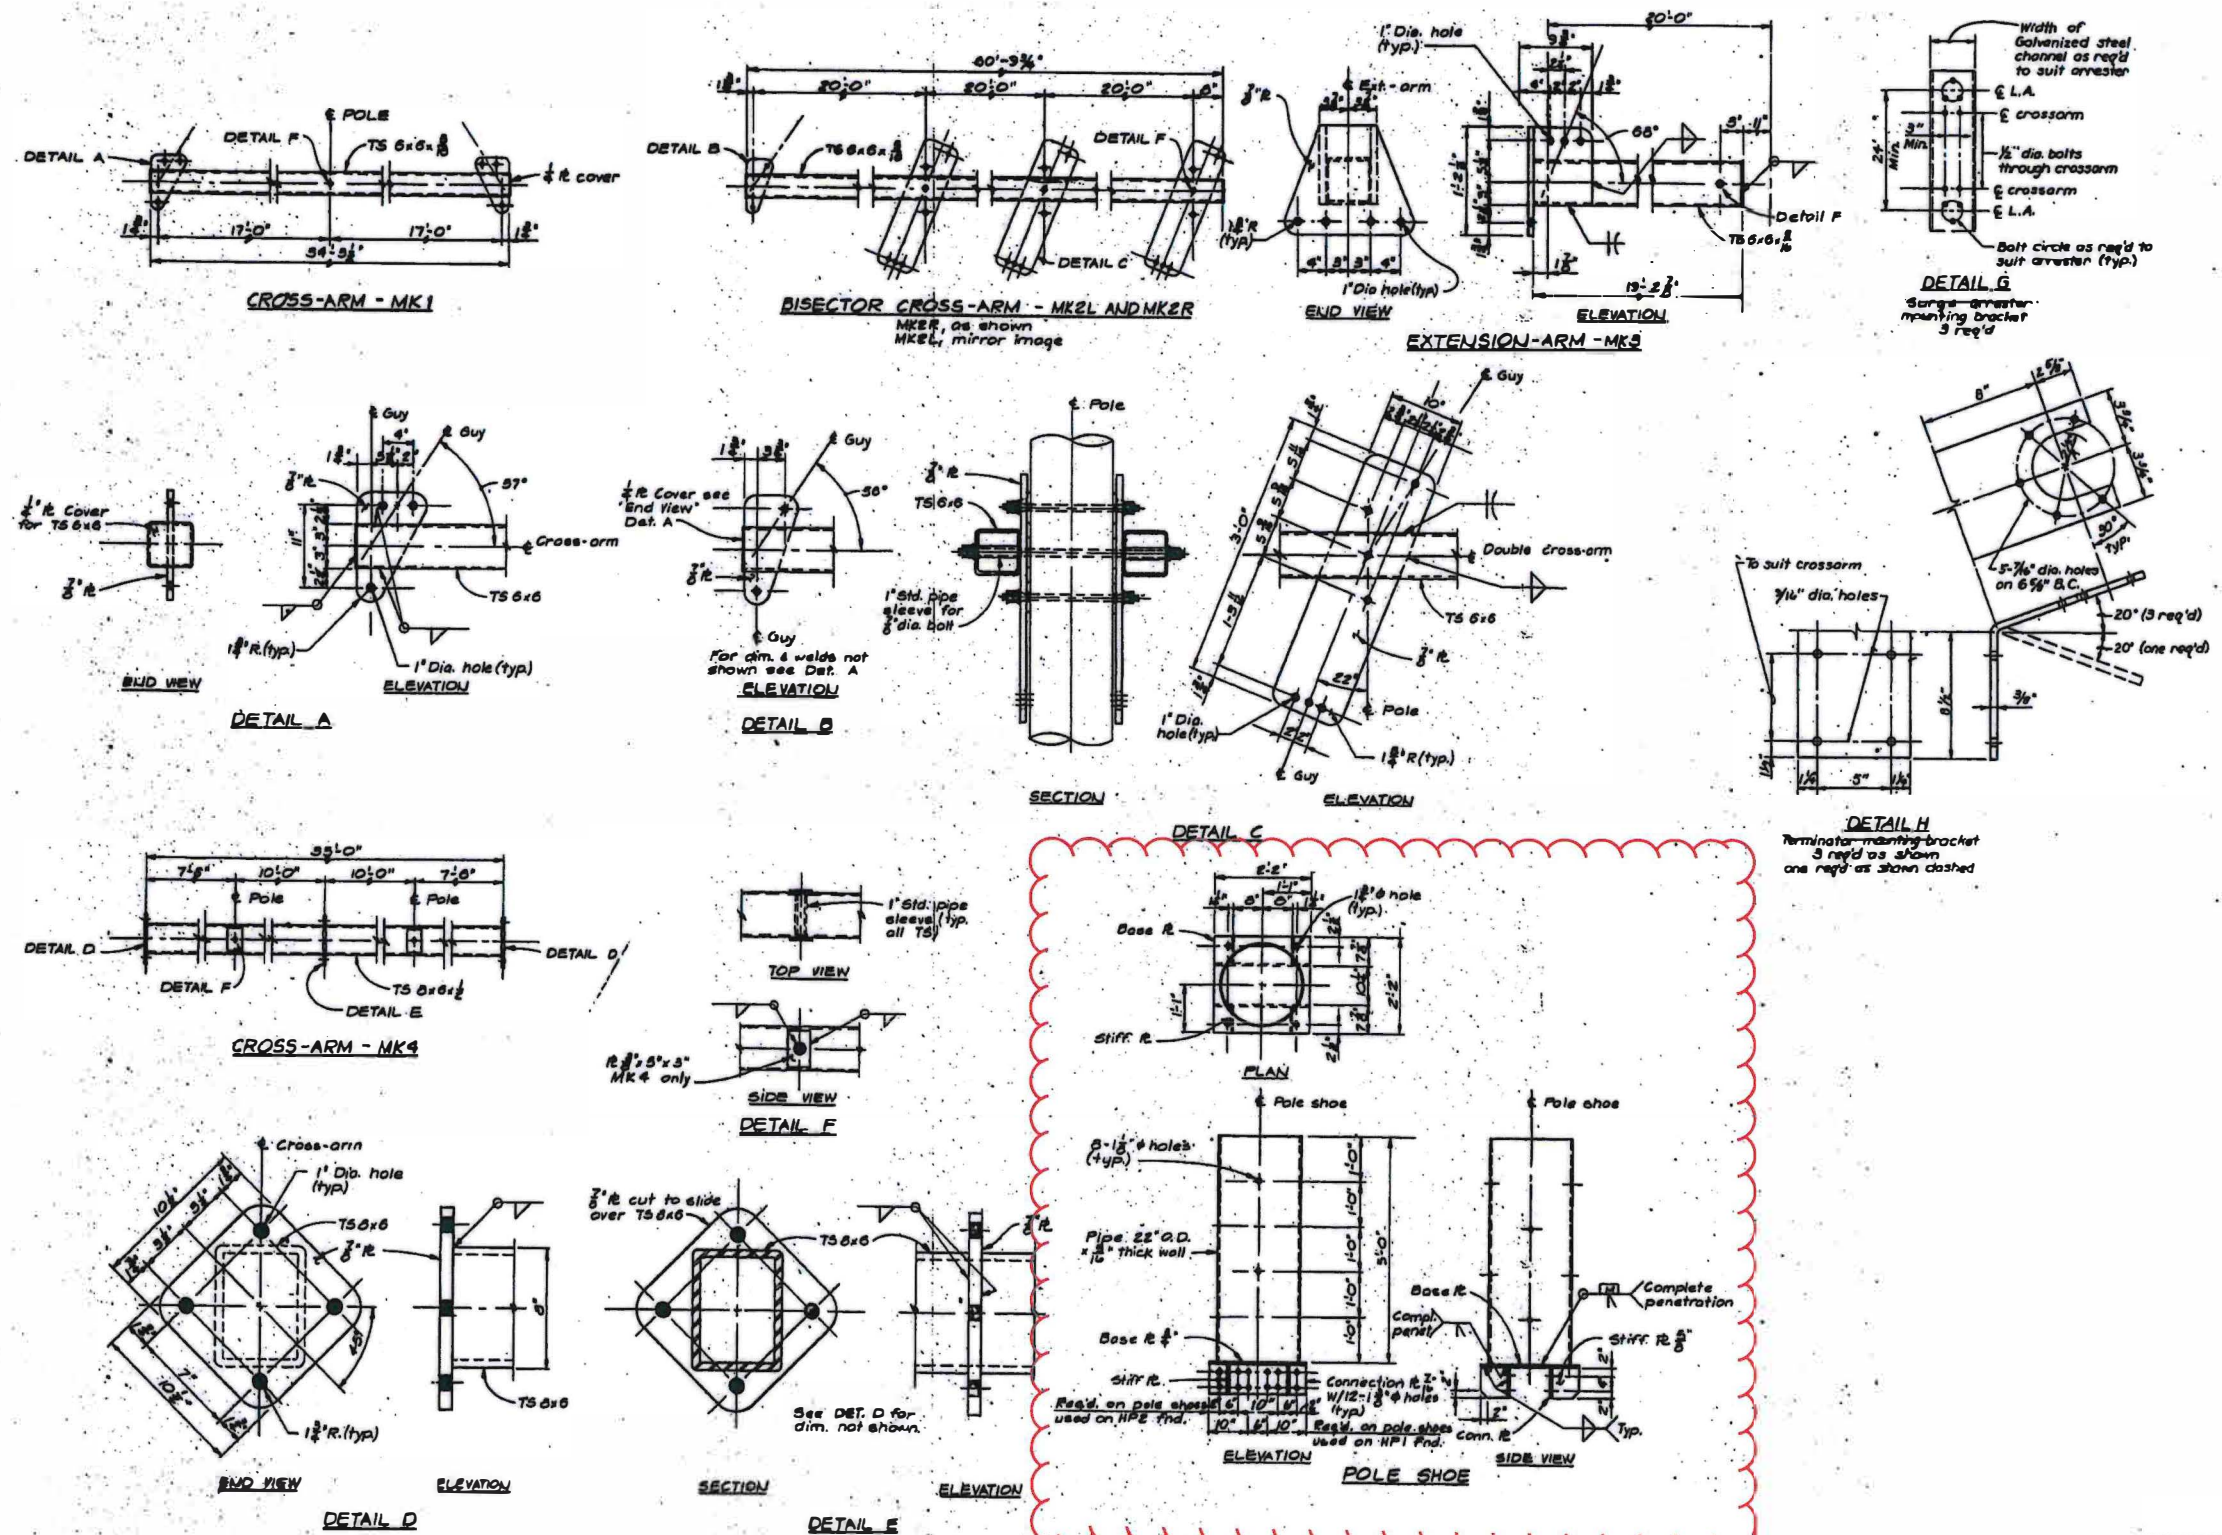

**COMPARED TO
CONSTRUCTION RECORD**



PROJECT: Southeast Alaska Power Agency - Swan Lake 115KV Transmission Line		JOB #:	
DESIGNER/PROJECT ENGINEER: R.W. Rock and Associates			
NO.	DESIGN/CONSTRUCTION/ASBULT REVISION	DWN BY/DATE	REVIEWED BY/DATE
1			
2			
SEAPA
Southeast Alaska Power Agency

[illegible]

Swan Lake Hydroelectric Project
115kV Transmission Line
Miscellaneous Steel

674-58-246.2

H03-D-55-4013-R01

1997