

**WARNING**


THIS PLAN ONLY INDICATES AREAS OF FILL OF WHICH THE DEVELOPER AND THEIR AGENTS ARE AWARE. IT HAS NOT BEEN CHECKED BY THE DEVELOPER, AND THE DEVELOPER DOES NOT GUARANTEE ITS ACCURACY. IN NO WAY SHOULD THIS PLAN BE READ AS A CONCLUSIVE STATEMENT OF THE FULL EXTENT OF THE FILL THAT MAY BE FOUND ON THE WHOLE LAND DEPICTED. LESSEES AND PURCHASERS SHOULD MAKE THEIR OWN INQUIRIES IN REGARD TO THE EXACT DRAINAGE, GEOTECHNICAL AND FILL CONDITIONS AFFECTING THEIR BLOCKS.

**OPEN LEGEND**

- GRADING LIMITS
- █ FILL
- DESIGN CONTOURS @ 1m INTERVALS
- × 0.3 FILL DEPTHS (IN METRES)


REVISED	DESIGN	DRAWN	CHECK	APPROVED	DATE	AMENDMENT DETAILS
ISSUE	THA	DC	NPB	NPB	15/08/16	
A	NPB	DC	NPB	NPB	26/02/18	BLOCK & SECTION NUMBERS UPDATED
B	DR	JS	DR	DR	19/01/21	CONTOURS SHOWN

FILE NO.	
PROJECT NO.	

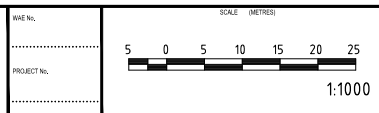

CLIENT: CAPITAL ESTATE DEVELOPMENTS Denman Prospect  
 PROJECT: DENMAN PROSPECT STAGE 2B

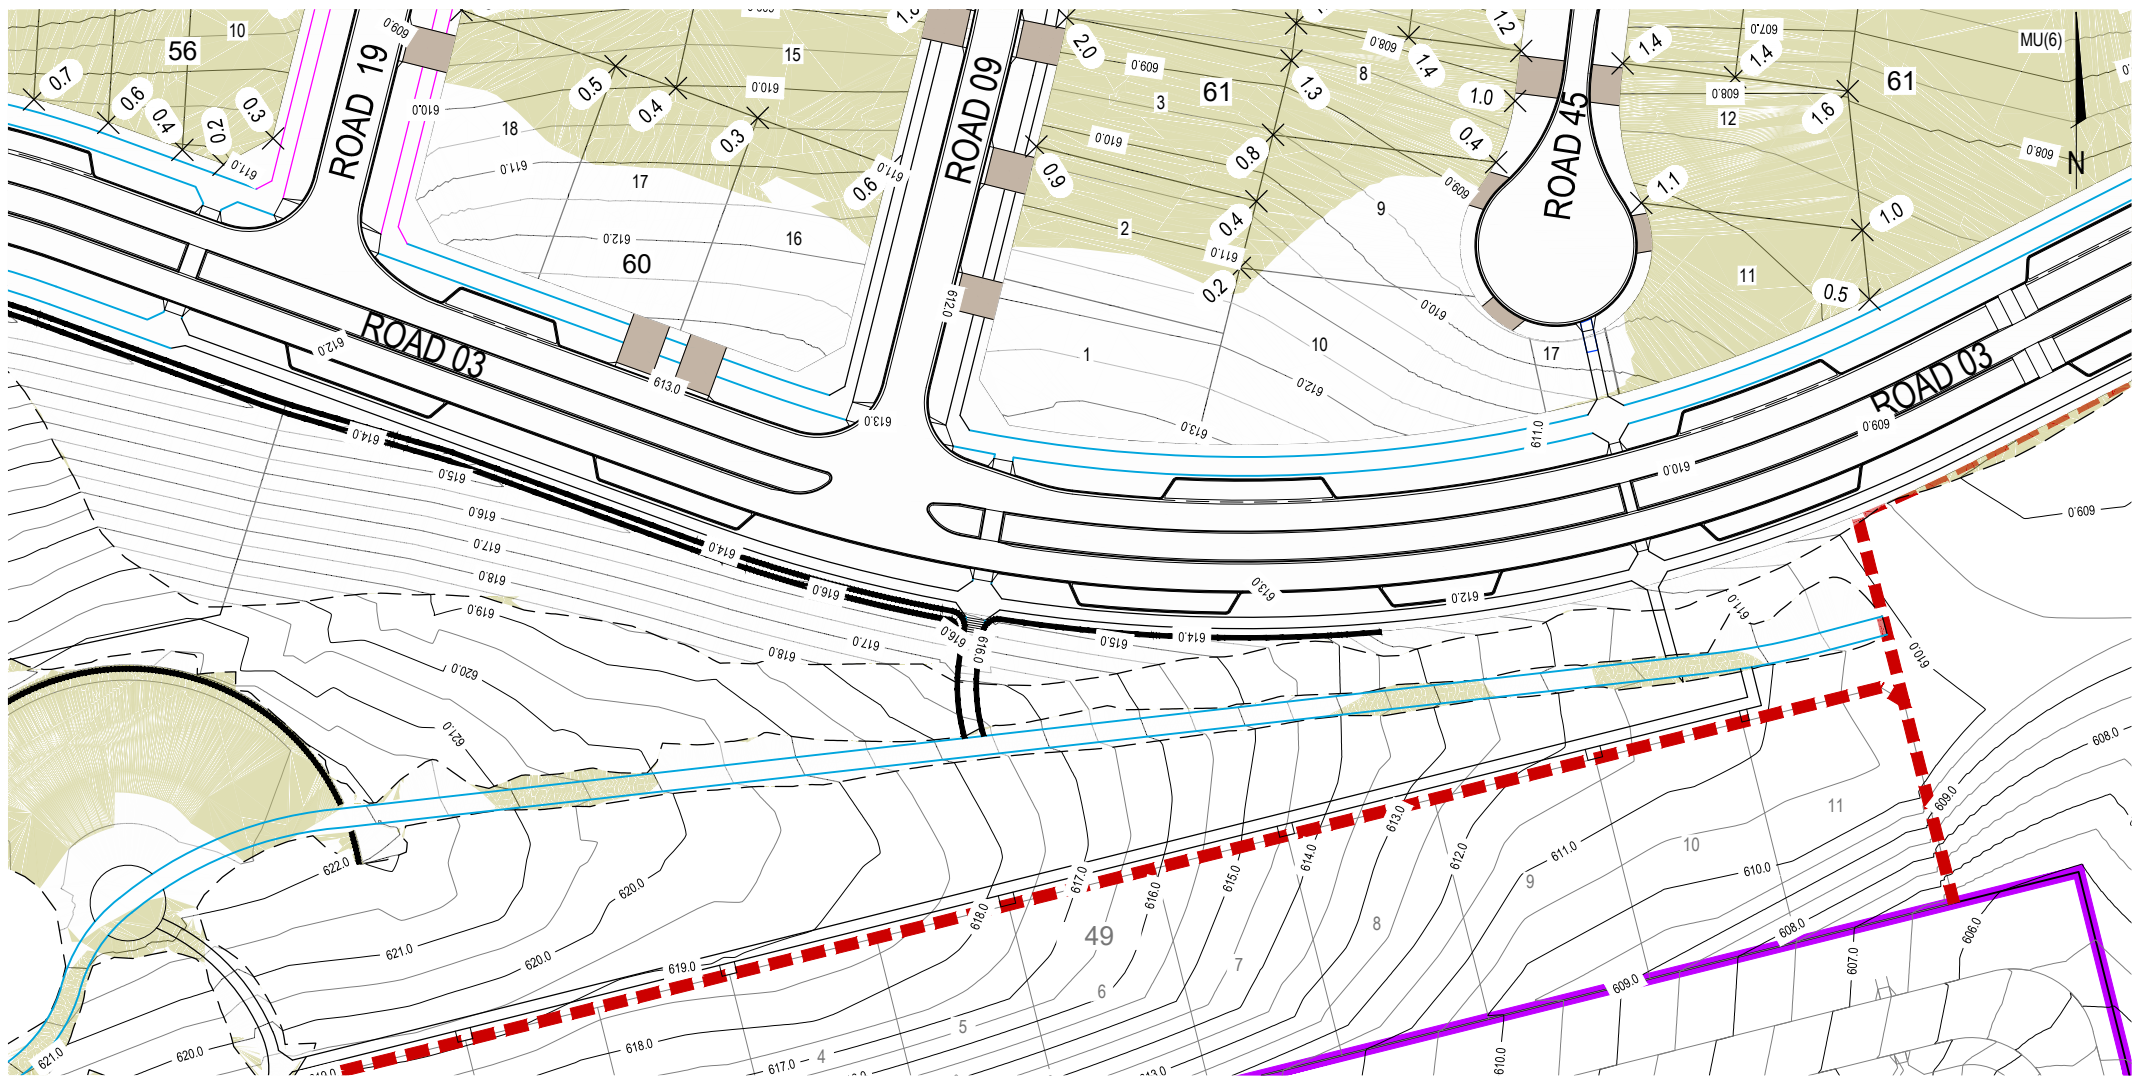


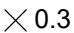
DRAWING TITLE		FILL ON BLOCKS SHEET 1 OF 9	
DRAWING NUMBER		15-003035.3-FB01+	
REV. NO.		B	



### WARNING


THIS PLAN ONLY INDICATES AREAS OF FILL OF WHICH THE DEVELOPER AND THEIR AGENTS ARE AWARE. IT HAS NOT BEEN CHECKED BY THE DEVELOPER, AND THE DEVELOPER DOES NOT GUARANTEE ITS ACCURACY. IN NO WAY SHOULD THIS PLAN BE READ AS A CONCLUSIVE STATEMENT OF THE FULL EXTENT OF THE FILL THAT MAY BE FOUND ON THE WHOLE LAND DEPICTED. LESSEES AND PURCHASERS SHOULD MAKE THEIR OWN INQUIRIES IN REGARD TO THE EXACT DRAINAGE, GEOTECHNICAL AND FILL CONDITIONS AFFECTING THEIR BLOCKS.

### LEGEND

-  GRADING LIMITS
-  FILL
-  DESIGN CONTOURS @ 1m INTERVALS
-  × 0.3 FILL DEPTHS (IN METRES)

REVISED	DESIGN	DRAWN	CHECK	APPROVED	DATE	AMENDMENT DETAILS
A	NPB	DC	NPB	NPB	15/08/16	BLOCK & SECTION NUMBERS UPDATED
B	DR	JS	DR	DR	19/01/21	CONTOURS SHOWN

FILE NO.	
PROJECT NO.	

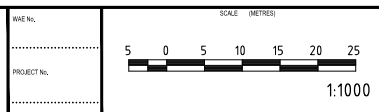

CLIENT:  Denman Prospect

PROJECT: DENMAN PROSPECT STAGE 2B


 CALIBRE CONSULTING

©2016 www.calibreconsulting.co

DRAWING TITLE: FILL ON BLOCKS SHEET 2

DRAWING NUMBER: 15-003035.3-FB02+


 

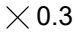
REVISED: B

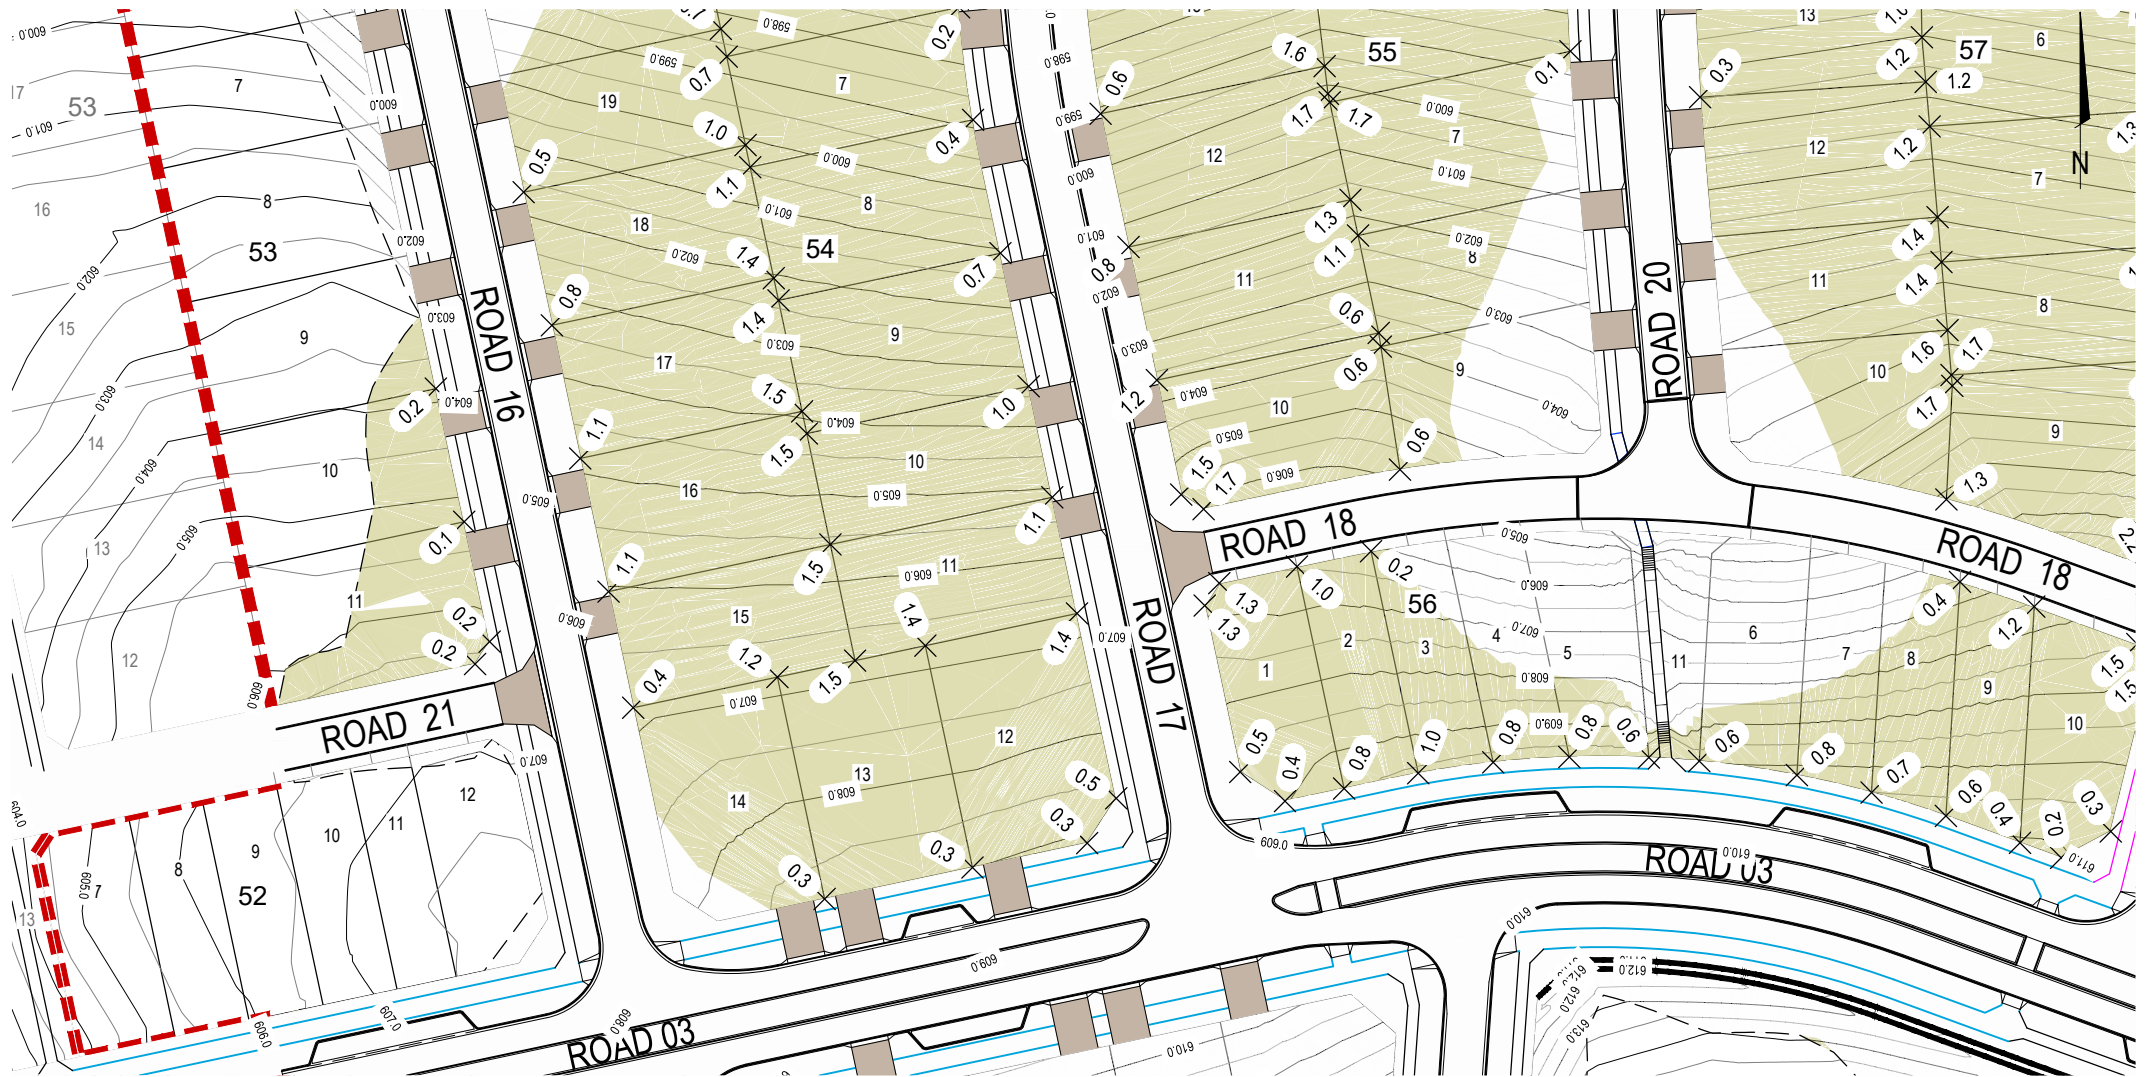

### WARNING


THIS PLAN ONLY INDICATES AREAS OF FILL OF WHICH THE DEVELOPER AND THEIR AGENTS ARE AWARE. IT HAS NOT BEEN CHECKED BY THE DEVELOPER, AND THE DEVELOPER DOES NOT GUARANTEE ITS ACCURACY. IN NO WAY SHOULD THIS PLAN BE READ AS A CONCLUSIVE STATEMENT OF THE FULL EXTENT OF THE FILL THAT MAY BE FOUND ON THE WHOLE LAND DEPICTED. LESSEES AND PURCHASERS SHOULD MAKE THEIR OWN INQUIRIES IN REGARD TO THE EXACT DRAINAGE, GEOTECHNICAL AND FILL CONDITIONS AFFECTING THEIR BLOCKS.

### LEGEND

-  GRADING LIMITS
-  FILL
-  DESIGN CONTOURS @ 1m INTERVALS
-  FILL DEPTHS (IN METRES)

REV	DATE	BY	CHKD	APPROVED	DETAILS
A	15/08/16	NPB	DC	NPB	AMENDMENT DETAILS
B	26/02/18	DR	JS	DR	BLOCK & SECTION NUMBERS UPDATED
	19/01/21	DR	DR	DR	CONTOURS SHOWN

DATE	15/08/16
PROJECT NO.	

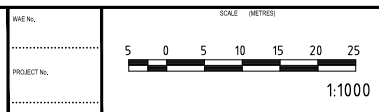

CLIENT: CAPITAL ESTATE DEVELOPMENTS Denman Prospect

PROJECT: DENMAN PROSPECT STAGE 2B

©2016 www.calbreconsulting.co

DRAWING TITLE: FILL ON BLOCKS SHEET 3

DRAWING NUMBER: 15-003035.3-FB03+





REV. NO.: B



### WARNING


THIS PLAN ONLY INDICATES AREAS OF FILL OF WHICH THE DEVELOPER AND THEIR AGENTS ARE AWARE. IT HAS NOT BEEN CHECKED BY THE DEVELOPER, AND THE DEVELOPER DOES NOT GUARANTEE ITS ACCURACY. IN NO WAY SHOULD THIS PLAN BE READ AS A CONCLUSIVE STATEMENT OF THE FULL EXTENT OF THE FILL THAT MAY BE FOUND ON THE WHOLE LAND DEPICTED. LESSEES AND PURCHASERS SHOULD MAKE THEIR OWN INQUIRIES IN REGARD TO THE EXACT DRAINAGE, GEOTECHNICAL AND FILL CONDITIONS AFFECTING THEIR BLOCKS.

### LEGEND

-  GRADING LIMITS
-  FILL
-  DESIGN CONTOURS @ 1m INTERVALS
-  FILL DEPTHS (IN METRES)

REV	DATE	BY	CHKD	APP'D	DETAILS
A	15/08/16	NPB	DC	NPB	AMENDMENT DETAILS
B	26/02/18	DR	JS	DR	BLOCK & SECTION NUMBERS UPDATED
	19/01/21	DR	DR	DR	CONTOURS SHOWN

SCALE (METRES)



1:1000

CLIENT: CAPITAL ESTATE DEVELOPMENTS Denman Prospect

PROJECT: DENMAN PROSPECT STAGE 2B



©2016 www.calibreconsulting.co

DRAWING TITLE: FILL ON BLOCKS SHEET 4

DRAWING NUMBER: 15-003035.3-FB04+





REV. NO.: B



### WARNING


THIS PLAN ONLY INDICATES AREAS OF FILL OF WHICH THE DEVELOPER AND THEIR AGENTS ARE AWARE. IT HAS NOT BEEN CHECKED BY THE DEVELOPER, AND THE DEVELOPER DOES NOT GUARANTEE ITS ACCURACY. IN NO WAY SHOULD THIS PLAN BE READ AS A CONCLUSIVE STATEMENT OF THE FULL EXTENT OF THE FILL THAT MAY BE FOUND ON THE WHOLE LAND DEPICTED. LESSEES AND PURCHASERS SHOULD MAKE THEIR OWN INQUIRIES IN REGARD TO THE EXACT DRAINAGE, GEOTECHNICAL AND FILL CONDITIONS AFFECTING THEIR BLOCKS.

### LEGEND

-  GRADING LIMITS
-  FILL
-  DESIGN CONTOURS @ 1m INTERVALS
-  FILL DEPTHS (IN METRES)

REV	DATE	BY	CHKD	APPROVED	DETAILS
A	15/08/16	NPB	DC	NPB	BLOCK & SECTION NUMBERS UPDATED
B	26/02/18	DR	JS	DR	CONTOURS SHOWN

FILE NO.	
PROJECT NO.	

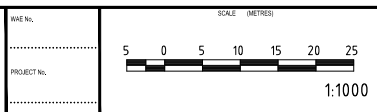

CLIENT: CAPITAL ESTATE DEVELOPMENTS Denman Prospect

PROJECT: DENMAN PROSPECT STAGE 2B

©2016 www.calbreconsulting.co

DRAWING TITLE: FILL ON BLOCKS SHEET 5

DRAWING NUMBER: 15-003035.3-FB05+





REV. NO.: B



### WARNING

THIS PLAN ONLY INDICATES AREAS OF FILL OF WHICH THE DEVELOPER AND THEIR AGENTS ARE AWARE. IT HAS NOT BEEN CHECKED BY THE DEVELOPER, AND THE DEVELOPER DOES NOT GUARANTEE ITS ACCURACY. IN NO WAY SHOULD THIS PLAN BE READ AS A CONCLUSIVE STATEMENT OF THE FULL EXTENT OF THE FILL THAT MAY BE FOUND ON THE WHOLE LAND DEPICTED. LESSEES AND PURCHASERS SHOULD MAKE THEIR OWN INQUIRIES IN REGARD TO THE EXACT DRAINAGE, GEOTECHNICAL AND FILL CONDITIONS AFFECTING THEIR BLOCKS.

### LEGEND

-  GRADING LIMITS
-  FILL
-  DESIGN CONTOURS @ 1m INTERVALS
-  FILL DEPTHS (IN METRES)

REV	DATE	BY	CHKD	APPD	DETAILS
A	15/08/16	NPB	DC	NPB	BLOCK & SECTION NUMBERS UPDATED
B	19/01/21	DR	JS	DR	CONTOURS SHOWN


FILE NO.	SCALE (METRES)	CLIENT	DRAWING TITLE
	5 0 5 10 15 20 25	CAPITAL ESTATE DEVELOPMENTS Denman Prospect	FILL ON BLOCKS SHEET 6
	1:1000	PROJECT DENMAN PROSPECT STAGE 2B	DRAWING NUMBER 15-003035.3-FB06+

PROJECT NO.	
-------------	--

©2016	www.callbreconsulting.co
-------	--------------------------

REV. NO.	B
----------	---

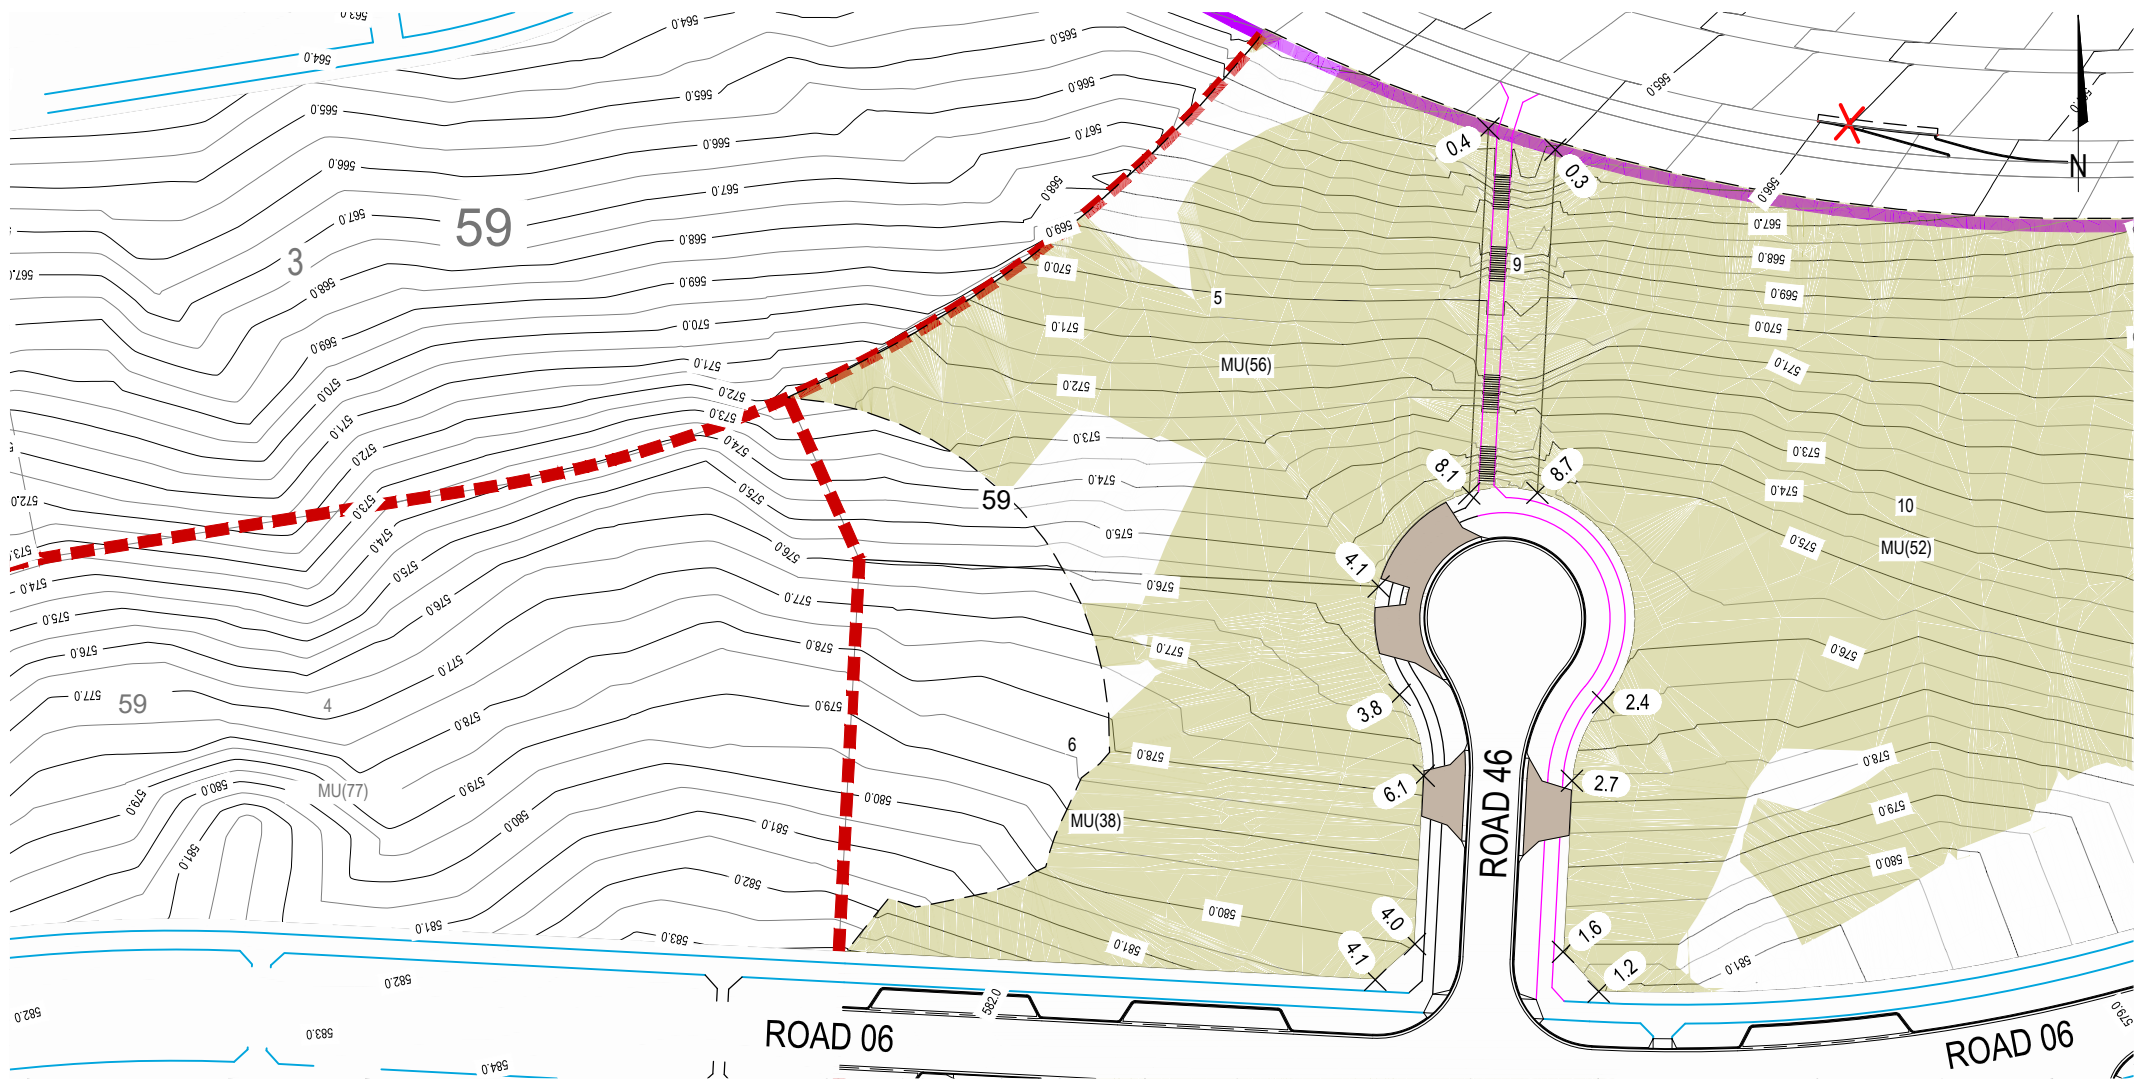


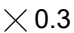
REV. NO.	B
----------	---



### WARNING

THIS PLAN ONLY INDICATES AREAS OF FILL OF WHICH THE DEVELOPER AND THEIR AGENTS ARE AWARE. IT HAS NOT BEEN CHECKED BY THE DEVELOPER, AND THE DEVELOPER DOES NOT GUARANTEE ITS ACCURACY. IN NO WAY SHOULD THIS PLAN BE READ AS A CONCLUSIVE STATEMENT OF THE FULL EXTENT OF THE FILL THAT MAY BE FOUND ON THE WHOLE LAND DEPICTED. LESSEES AND PURCHASERS SHOULD MAKE THEIR OWN INQUIRIES IN REGARD TO THE EXACT DRAINAGE, GEOTECHNICAL AND FILL CONDITIONS AFFECTING THEIR BLOCKS.


### LEGEND

-  GRADING LIMITS
-  FILL
-  DESIGN CONTOURS @ 1m INTERVALS
-  FILL DEPTHS (IN METRES)

REV	DATE	BY	CHKD	APP'D	DESCRIPTION
A	15/08/16	NPB	DC	NPB	BLOCK & SECTION NUMBERS UPDATED
B	26/02/18	DR	JS	DR	CONTOURS SHOWN

AMENDMENT DETAILS
BLOCK & SECTION NUMBERS UPDATED
CONTOURS SHOWN

SCALE (METRES)



1:1000

CLIENT: CAPITAL ESTATE DEVELOPMENTS, Denman Prospect

PROJECT: DENMAN PROSPECT STAGE 2B




©2016 www.calbreconsulting.co

DRAWING TITLE: FILL ON BLOCKS SHEET 7

DRAWING NUMBER: 15-003035.3-FB07+

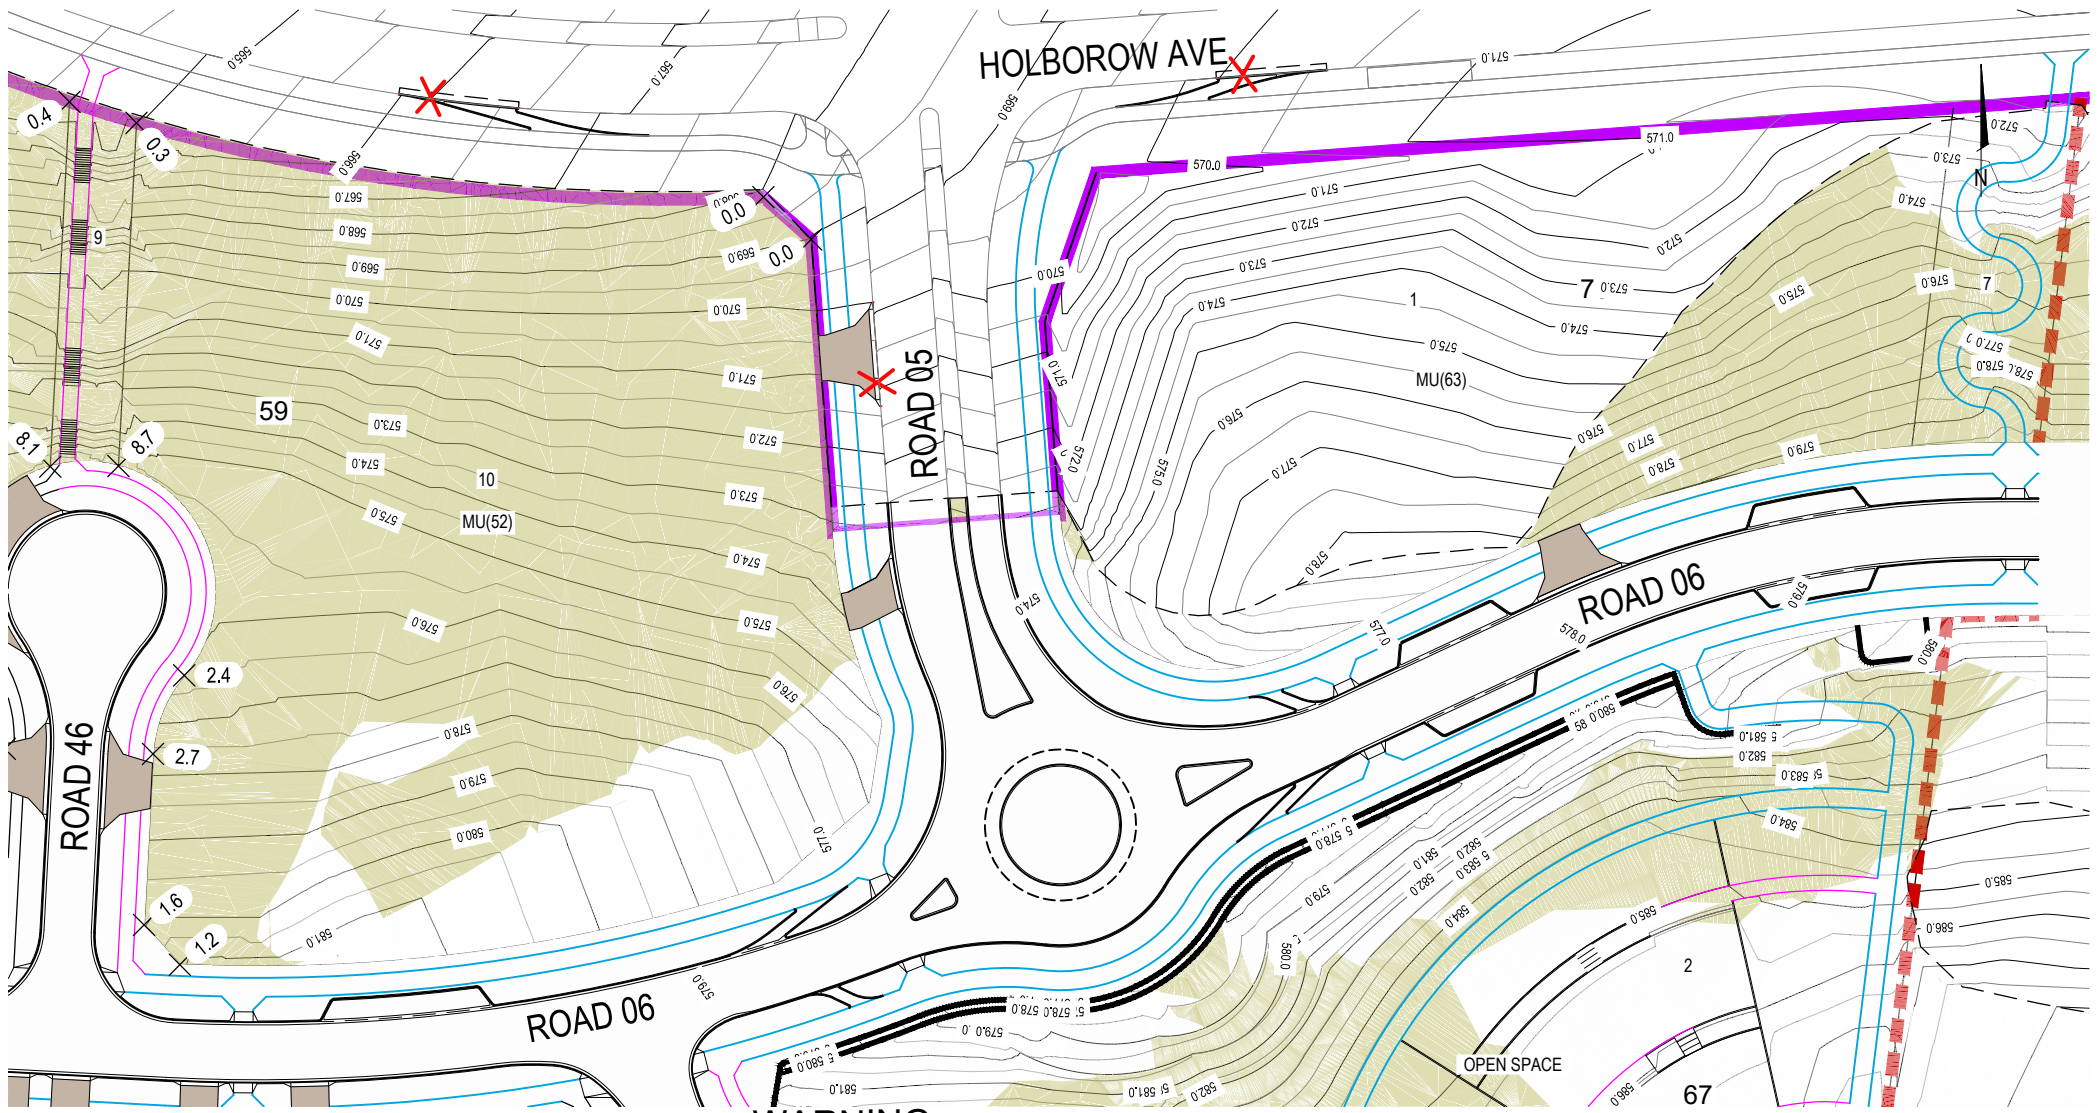


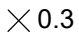
REV. NO.: B



### WARNING


THIS PLAN ONLY INDICATES AREAS OF FILL OF WHICH THE DEVELOPER AND THEIR AGENTS ARE AWARE. IT HAS NOT BEEN CHECKED BY THE DEVELOPER, AND THE DEVELOPER DOES NOT GUARANTEE ITS ACCURACY. IN NO WAY SHOULD THIS PLAN BE READ AS A CONCLUSIVE STATEMENT OF THE FULL EXTENT OF THE FILL THAT MAY BE FOUND ON THE WHOLE LAND DEPICTED. LESSEES AND PURCHASERS SHOULD MAKE THEIR OWN INQUIRIES IN REGARD TO THE EXACT DRAINAGE, GEOTECHNICAL AND FILL CONDITIONS AFFECTING THEIR BLOCKS.

### LEGEND

-  GRADING LIMITS
-  FILL
-  DESIGN CONTOURS @ 1m INTERVALS
-  FILL DEPTHS (IN METRES)

REVISED	DESIGN	DRAWN	CHECK	APPROVED	DATE	AMENDMENT DETAILS
A	NPB	DC	NPB	NPB	15/08/16	BOUNDARIES AMENDED
B	DR	JS	DR	DR	19/01/21	CONTOURS SHOWN

LINE NO.	
PROJECT NO.	

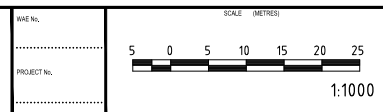

CLIENT: CAPITAL ESTATE DEVELOPMENTS Denman Prospect  
 PROJECT: DENMAN PROSPECT STAGE 2B

DRAWING TITLE: FILL ON BLOCKS PLAN SHEET 8  
 DRAWING NUMBER: 15-003035.3-FB08+  
 SHEET NO.: B




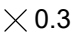




### WARNING


THIS PLAN ONLY INDICATES AREAS OF FILL OF WHICH THE DEVELOPER AND THEIR AGENTS ARE AWARE. IT HAS NOT BEEN CHECKED BY THE DEVELOPER, AND THE DEVELOPER DOES NOT GUARANTEE ITS ACCURACY. IN NO WAY SHOULD THIS PLAN BE READ AS A CONCLUSIVE STATEMENT OF THE FULL EXTENT OF THE FILL THAT MAY BE FOUND ON THE WHOLE LAND DEPICTED. LESSEES AND PURCHASERS SHOULD MAKE THEIR OWN INQUIRIES IN REGARD TO THE EXACT DRAINAGE, GEOTECHNICAL AND FILL CONDITIONS AFFECTING THEIR BLOCKS.

### LEGEND

-  GRADING LIMITS
-  FILL
-  DESIGN CONTOURS @ 1m INTERVALS
-  × 0.3 FILL DEPTHS (IN METRES)

REV	DATE	BY	CHKD	APPROVED	DETAILS
A	15/08/16	HA	DC	NPB	AMENDMENT DETAILS
B	26/02/18	DR	JS	DR	BLOCK & SECTION NUMBERS UPDATED
C	19/01/21	DR	DR	DR	CONTOURS SHOWN

SCALE (METRES)



1:1000

CLIENT: CAPITAL ESTATE DEVELOPMENTS Denman Prospect

PROJECT: DENMAN PROSPECT STAGE 2B



©2016 www.calibreconsulting.co

DRAWING TITLE: FILL ON BLOCKS SHEET 9

DRAWING NUMBER: 15-003035.3-FB09+

REV. NO.: B