




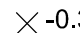
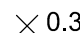
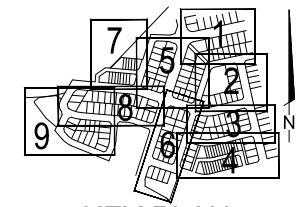


LEGEND

-  GRADING LIMITS
-  CUT
-  FILL
-  DESIGN CONTOURS @ 1m INTERVALS
-  EXISTING CONTOURS @ 1m INTERVALS
-  -0.3 CUT DEPTHS (IN METRES)
-  0.3 FILL DEPTHS (IN METRES)




KEY PLAN

WARNING

THIS PLAN ONLY INDICATES AREAS OF FILL OF WHICH THE DEVELOPER AND THEIR AGENTS ARE AWARE. IT HAS NOT BEEN CHECKED BY THE DEVELOPER, AND THE DEVELOPER DOES NOT GUARANTEE ITS ACCURACY. IN NO WAY SHOULD THIS PLAN BE READ AS A CONCLUSIVE STATEMENT OF THE FULL EXTENT OF THE FILL THAT MAY BE FOUND ON THE WHOLE LAND DEPICTED. LESSEES AND PURCHASERS SHOULD MAKE THEIR OWN INQUIRIES IN REGARD TO THE EXACT DRAINAGE, GEOTECHNICAL AND FILL CONDITIONS AFFECTING THEIR BLOCKS.

FIRST ISSUE	DESIGN DC	DRAMA EH	CHECK NPB	APPROVED NPB	DATE	AMENDMENT DETAILS
					13/07/18	
E	JER	SR	JER	AM	19/07/22	UPDATED BLOCK NUMBERS
D	DR	EH	DR	DR	28/02/21	FILL DEPTH UPDATED
C	DR	JG	DR	DR	19/02/21	UPDATED GRADING
B	DR	JG	DR	DR	03/11/20	HATCH REMOVED FOR NON-COMPLIANT FILL
A	DR	JG	DR	DR	01/09/20	

DATE: _____
PROJECT NO: _____

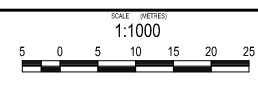









CLIENT:  
PROJECT: DENMAN PROSPECT STAGE 2E


©2018 www.calibreconsulting.co

DRAWING TITLE	
FILL ON BLOCKS PLAN SHEET 1 OF 9	
DRAWING NUMBER	AMEND:
15-003035.6-FB01+	-

 LEGEND

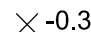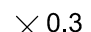
-  GRADING LIMITS
-  CUT
-  FILL
-  DESIGN CONTOURS @ 1m INTERVALS
-  EXISTING CONTOURS @ 1m INTERVAL
-  -0.3 CUT DEPTHS (IN METRES)
-  0.3 FILL DEPTHS (IN METRES)


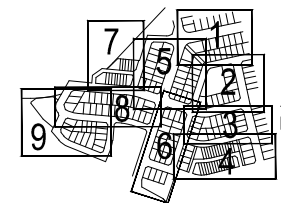


KEY PLAN

WARNING


THIS PLAN ONLY INDICATES AREAS OF FILL OF WHICH THE DEVELOPER AND THEIR AGENTS ARE AWARE. IT HAS NOT BEEN CHECKED BY THE DEVELOPER, AND THE DEVELOPER DOES NOT GUARANTEE ITS ACCURACY. IN NO WAY SHOULD THIS PLAN BE READ AS A CONCLUSIVE STATEMENT OF THE FULL EXTENT OF THE FILL THAT MAY BE FOUND ON THE WHOLE LAND DEPICTED. LESSEES AND PURCHASERS SHOULD MAKE THEIR OWN INQUIRIES IN REGARD TO THE EXACT DRAINAGE, GEOTECHNICAL AND FILL CONDITIONS AFFECTING THEIR BLOCKS.

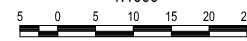REVISIONS NO. DATE BY 1 13/07/18 JER	DESIGNER: JER CHECKER: SR APPROVED: AM DATE: 13/07/18 AMENDMENT DETAILS	SHEET NO. 1 PROJECT NO.	SCALE (METRES) 1:1000 	CLIENT: CAPITAL ESTATE DEVELOPMENTS Denman Prospect PROJECT: DENMAN PROSPECT STAGE 2E	DRAWING NUMBER: 15-003035.6-FB02+
	1.1 26/02/21 UPDATED BLOCK NUMBERS				
	1.2 19/02/21 FILL DEPTH UPDATED				
	1.3 23/11/20 UPDATED GRADING				
	1.4 01/09/20 HATCH REMOVED FOR NON-COMPLIANT FILL				

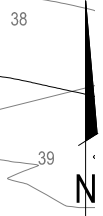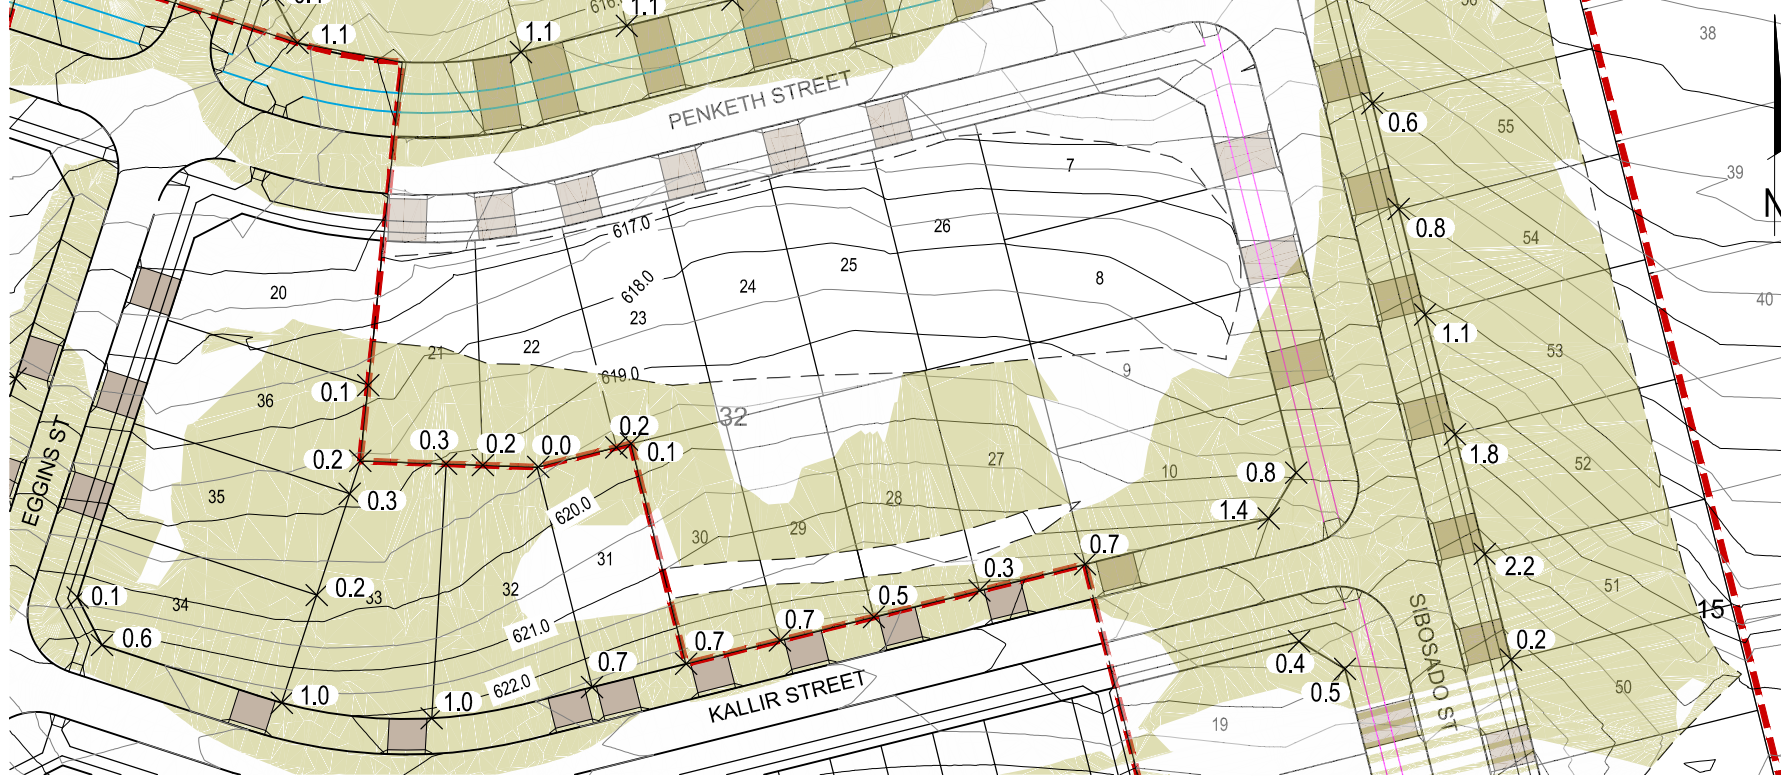

LEGEND

- GRADING LIMITS
- CUT
- FILL
- DESIGN CONTOURS @ 1m INTERVALS
- EXISTING CONTOURS @ 1m INTERVALS
- CUT DEPTHS (IN METRES)
- FILL DEPTHS (IN METRES)

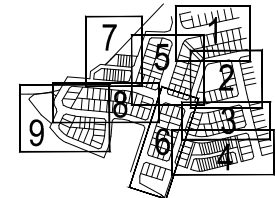


KEY PLAN

WARNING

THIS PLAN ONLY INDICATES AREAS OF FILL OF WHICH THE DEVELOPER AND THEIR AGENTS ARE AWARE. IT HAS NOT BEEN CHECKED BY THE DEVELOPER, AND THE DEVELOPER DOES NOT GUARANTEE ITS ACCURACY. IN NO WAY SHOULD THIS PLAN BE READ AS A CONCLUSIVE STATEMENT OF THE FULL EXTENT OF THE FILL THAT MAY BE FOUND ON THE WHOLE LAND DEPICTED. LESSEES AND PURCHASERS SHOULD MAKE THEIR OWN INQUIRIES IN REGARD TO THE EXACT DRAINAGE, GEOTECHNICAL AND FILL CONDITIONS AFFECTING THEIR BLOCKS.

FIRST ISSUE	DESIGN	DRAMA	CHECK	APPROVED	DATE	AMENDMENT DETAILS
DC	EH	NPB	NPB		13/07/18	
E	JER	SR	JER	AM	19/07/22	UPDATED BLOCK NUMBERS
D	DR	EH	DR	DR	28/02/21	FILL DEPTH UPDATED
C	DR	JG	DR	DR	19/02/21	UPDATED GRADING
B	DR	JG	DR	DR	03/11/20	HATCH REMOVED FOR NON-COMPLIANT FILL
A	DR	JG	DR	DR	01/09/20	

DATE NO.	
PROJECT NO.	

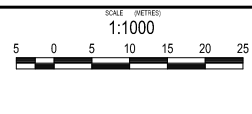

CLIENT: **Denman Prospect**

PROJECT: DENMAN PROSPECT STAGE 2E








calibre CONSULTING


©2018 www.calibreconsulting.co

DRAWING TITLE	
FILL ON BLOCKS PLAN SHEET 3 OF 9	
DRAWING NUMBER	AMEND.
15-003035.6-FB03+	-

 

LEGEND

  -  GRADING LIMITS
-  CUT
-  FILL
-  DESIGN CONTOURS @ 1m INTERVALS
-  EXISTING CONTOURS @ 1m INTERVALS
-  -0.3 CUT DEPTHS (IN METRES)
-  0.3 FILL DEPTHS (IN METRES)

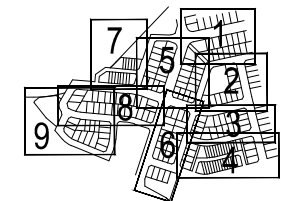


KEY PLAN

WARNING

THIS PLAN ONLY INDICATES AREAS OF FILL OF WHICH THE DEVELOPER AND THEIR AGENTS ARE AWARE. IT HAS NOT BEEN CHECKED BY THE DEVELOPER, AND THE DEVELOPER DOES NOT GUARANTEE ITS ACCURACY. IN NO WAY SHOULD THIS PLAN BE READ AS A CONCLUSIVE STATEMENT OF THE FULL EXTENT OF THE FILL THAT MAY BE FOUND ON THE WHOLE LAND DEPICTED. LESSEES AND PURCHASERS SHOULD MAKE THEIR OWN INQUIRIES IN REGARD TO THE EXACT DRAINAGE, GEOTECHNICAL AND FILL CONDITIONS AFFECTING THEIR BLOCKS.


FIRST ISSUE	DESIGN	CHECK	APPROVED	DATE	AMENDMENT DETAILS
DC	EH	NPB	NPB	13/07/18	
E	JER	SR	JER	AM	19/07/22 UPDATED BLOCK NUMBERS
D	DR	EH	DR	DR	28/02/21 FILL DEPTH UPDATED
C	DR	JG	DR	DR	19/02/21 UPDATED GRADING
B	DR	JG	DR	DR	03/11/20 HATCH REMOVED FOR NON-COMPLIANT FILL
A	DR	JG	DR	DR	01/09/20

DATE:	
PROJECT:	

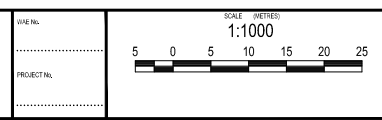





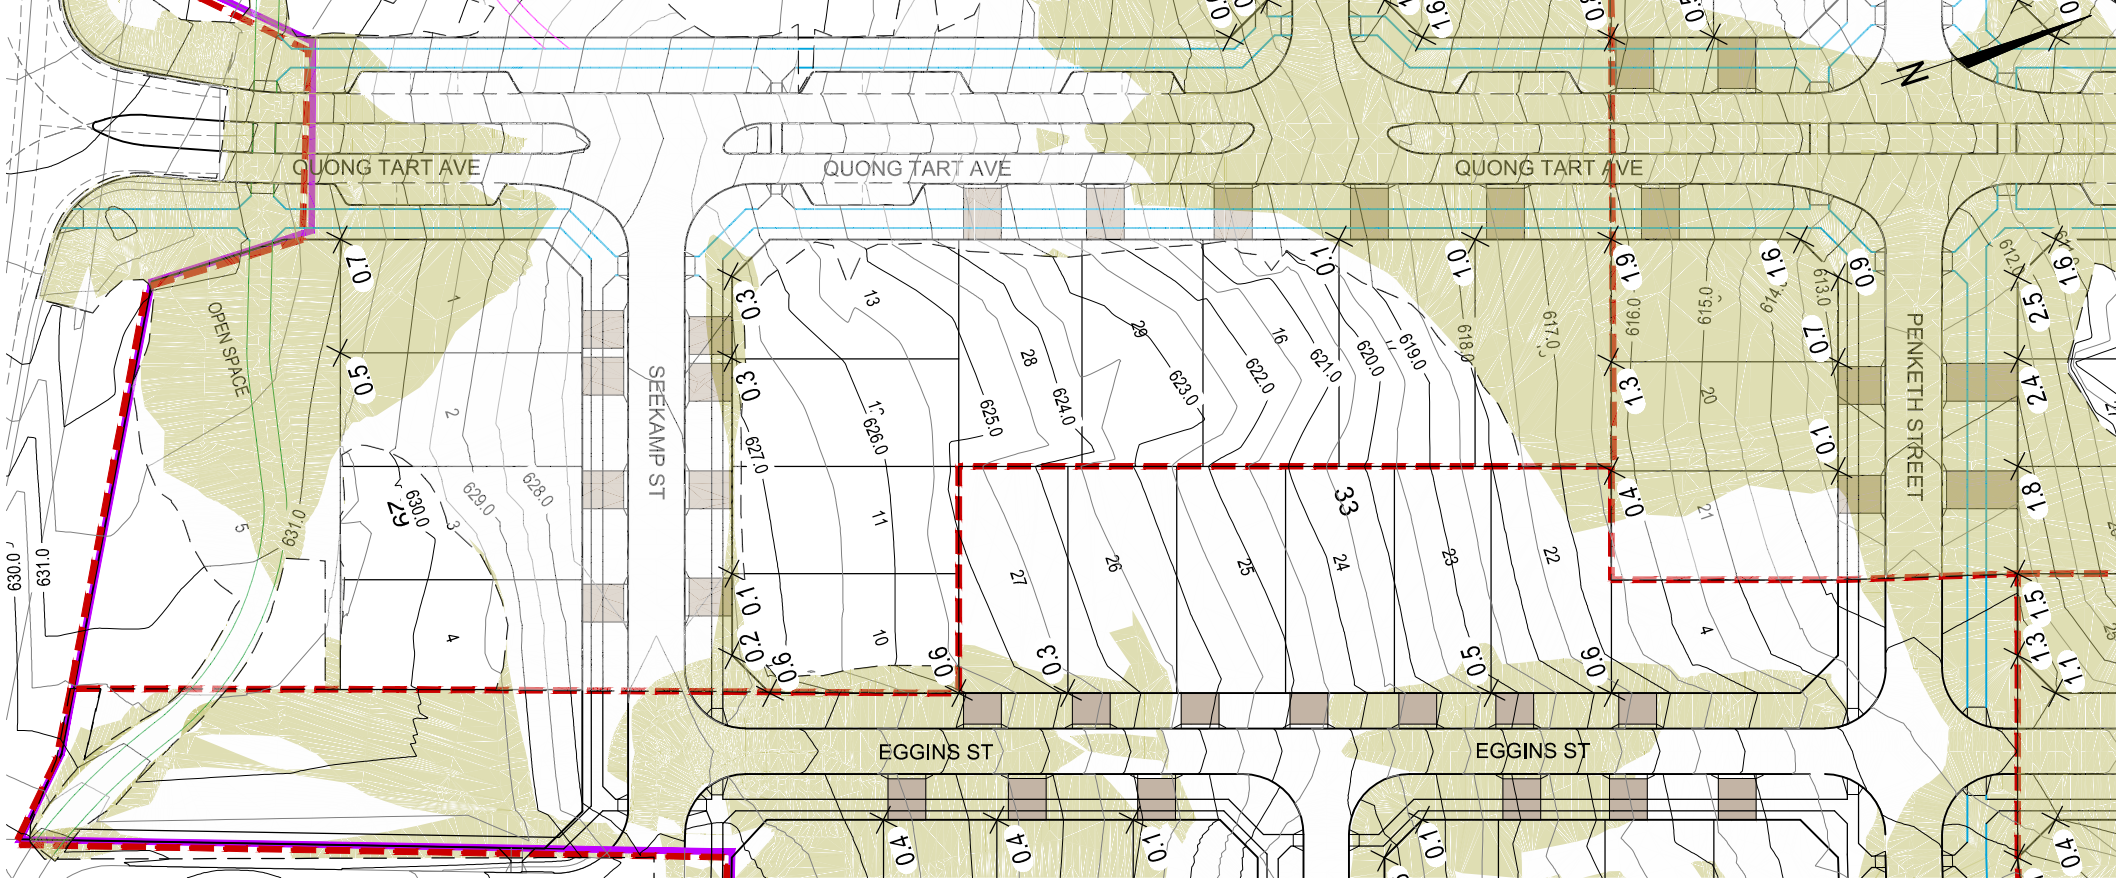



CLIENT: CAPITAL ESTATE DEVELOPMENTS
 PROJECT: DENMAN PROSPECT STAGE 2E

DRAWING TITLE	
FILL ON BLOCKS PLAN SHEET 4 OF 9	
DRAWING NUMBER	AMEND:
15-003035.6-FB04+	-

 

LEGEND

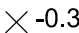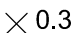-  GRADING LIMITS
-  CUT
-  FILL
-  DESIGN CONTOURS @ 1m INTERVALS
-  EXISTING CONTOURS @ 1m INTERVALS
-  -0.3 CUT DEPTHS (IN METRES)
-  0.3 FILL DEPTHS (IN METRES)

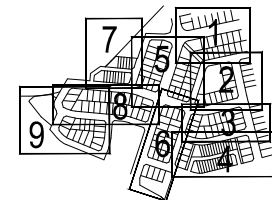


KEY PLAN

WARNING

THIS PLAN ONLY INDICATES AREAS OF FILL OF WHICH THE DEVELOPER AND THEIR AGENTS ARE AWARE. IT HAS NOT BEEN CHECKED BY THE DEVELOPER, AND THE DEVELOPER DOES NOT GUARANTEE ITS ACCURACY. IN NO WAY SHOULD THIS PLAN BE READ AS A CONCLUSIVE STATEMENT OF THE FULL EXTENT OF THE FILL THAT MAY BE FOUND ON THE WHOLE LAND DEPICTED. LESSEES AND PURCHASERS SHOULD MAKE THEIR OWN INQUIRIES IN REGARD TO THE EXACT DRAINAGE, GEOTECHNICAL AND FILL CONDITIONS AFFECTING THEIR BLOCKS.

FIRST ISSUE	DESIGN	DRAWN	CHECK	APPROVED	DATE	AMENDMENT DETAILS
F	JER	SR	JER	AM	19/07/22	UPDATED BLOCK NUMBERS
E	DR	JG	DR	DR	28/02/21	FILL DEPTH ADDED AT 12 & 13 BLOCK 33
D	DR	EH	DR	DR	28/02/21	FILL DEPTH UPDATED
C	DR	JG	DR	DR	19/02/21	UPDATED GRADING
B	DR	JG	DR	DR	03/11/20	HATCH REMOVED FOR NON-COMPLIANT FILL
A	DR	JG	DR	DR	01/09/20	

DATE:	
PROJECT:	

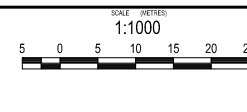


CLIENT: **CAPITAL ESTATE** (OVERSEAS COMPANIES) **Denman Prospect**


PROJECT: DENMAN PROSPECT STAGE 2E

©2018 www.calibreconsulting.co

DRAWING TITLE	
FILL ON BLOCKS PLAN SHEET 6 OF 9	
DRAWING NUMBER	AMEND:
15-003035.6-FB06+	-

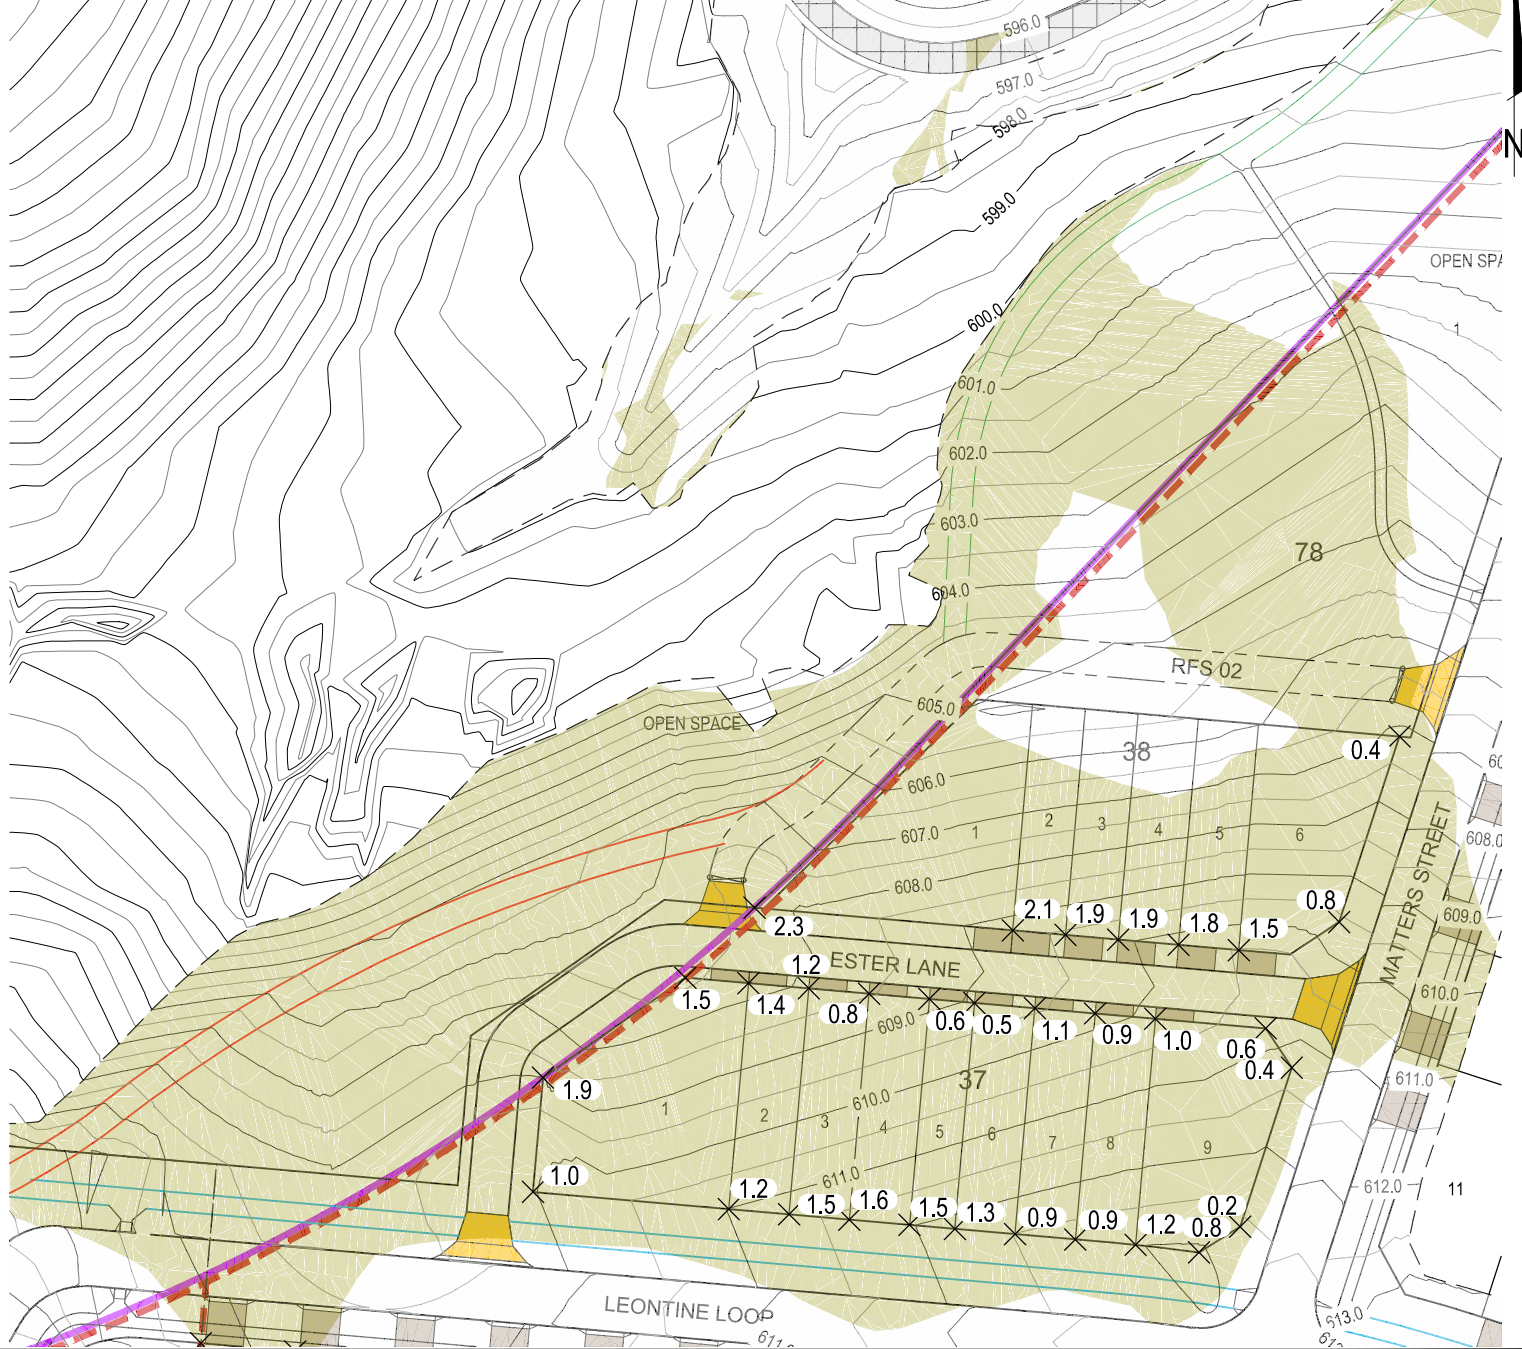

- LEGEND**
- GRADING LIMITS
 - CUT
 - FILL
 - . - . - . - . DESIGN CONTOURS @ 1m INTERVALS
 - EXISTING CONTOURS @ 1m INTERVALS
 - ✕ -0.3 CUT DEPTHS (IN METRES)
 - ✕ 0.3 FILL DEPTHS (IN METRES)

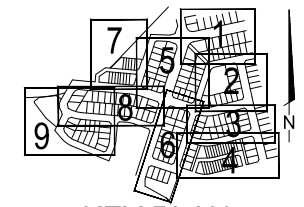


KEY PLAN

WARNING

THIS PLAN ONLY INDICATES AREAS OF FILL OF WHICH THE DEVELOPER AND THEIR AGENTS ARE AWARE. IT HAS NOT BEEN CHECKED BY THE DEVELOPER, AND THE DEVELOPER DOES NOT GUARANTEE ITS ACCURACY. IN NO WAY SHOULD THIS PLAN BE READ AS A CONCLUSIVE STATEMENT OF THE FULL EXTENT OF THE FILL THAT MAY BE FOUND ON THE WHOLE LAND DEPICTED. LESSEES AND PURCHASERS SHOULD MAKE THEIR OWN INQUIRIES IN REGARD TO THE EXACT DRAINAGE, GEOTECHNICAL AND FILL CONDITIONS AFFECTING THEIR BLOCKS.

FIRST ISSUE	DESIGN DC	DRAMA EH	CHECK NPB	APPROVED NPB	DATE	AMENDMENT DETAILS
					13/07/18	
E	JER	SR	JER	AM	19/07/22	UPDATED BLOCK NUMBERS
D	DR	EH	DR	DR	28/02/21	FILL DEPTH UPDATED
C	DR	JG	DR	DR	19/02/21	UPDATED GRADING
B	DR	JG	DR	DR	03/11/20	HATCH REMOVED FOR NON-COMPLIANT FILL
A	DR	JG	DR	DR	01/09/20	


DATE:	
PROJECT:	

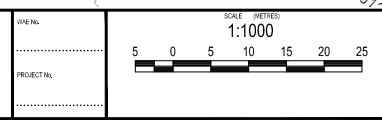






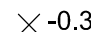

CLIENT: CAPITAL ESTATE DEVELOPMENTS
Denman Prospect
 PROJECT: DENMAN PROSPECT STAGE 2E

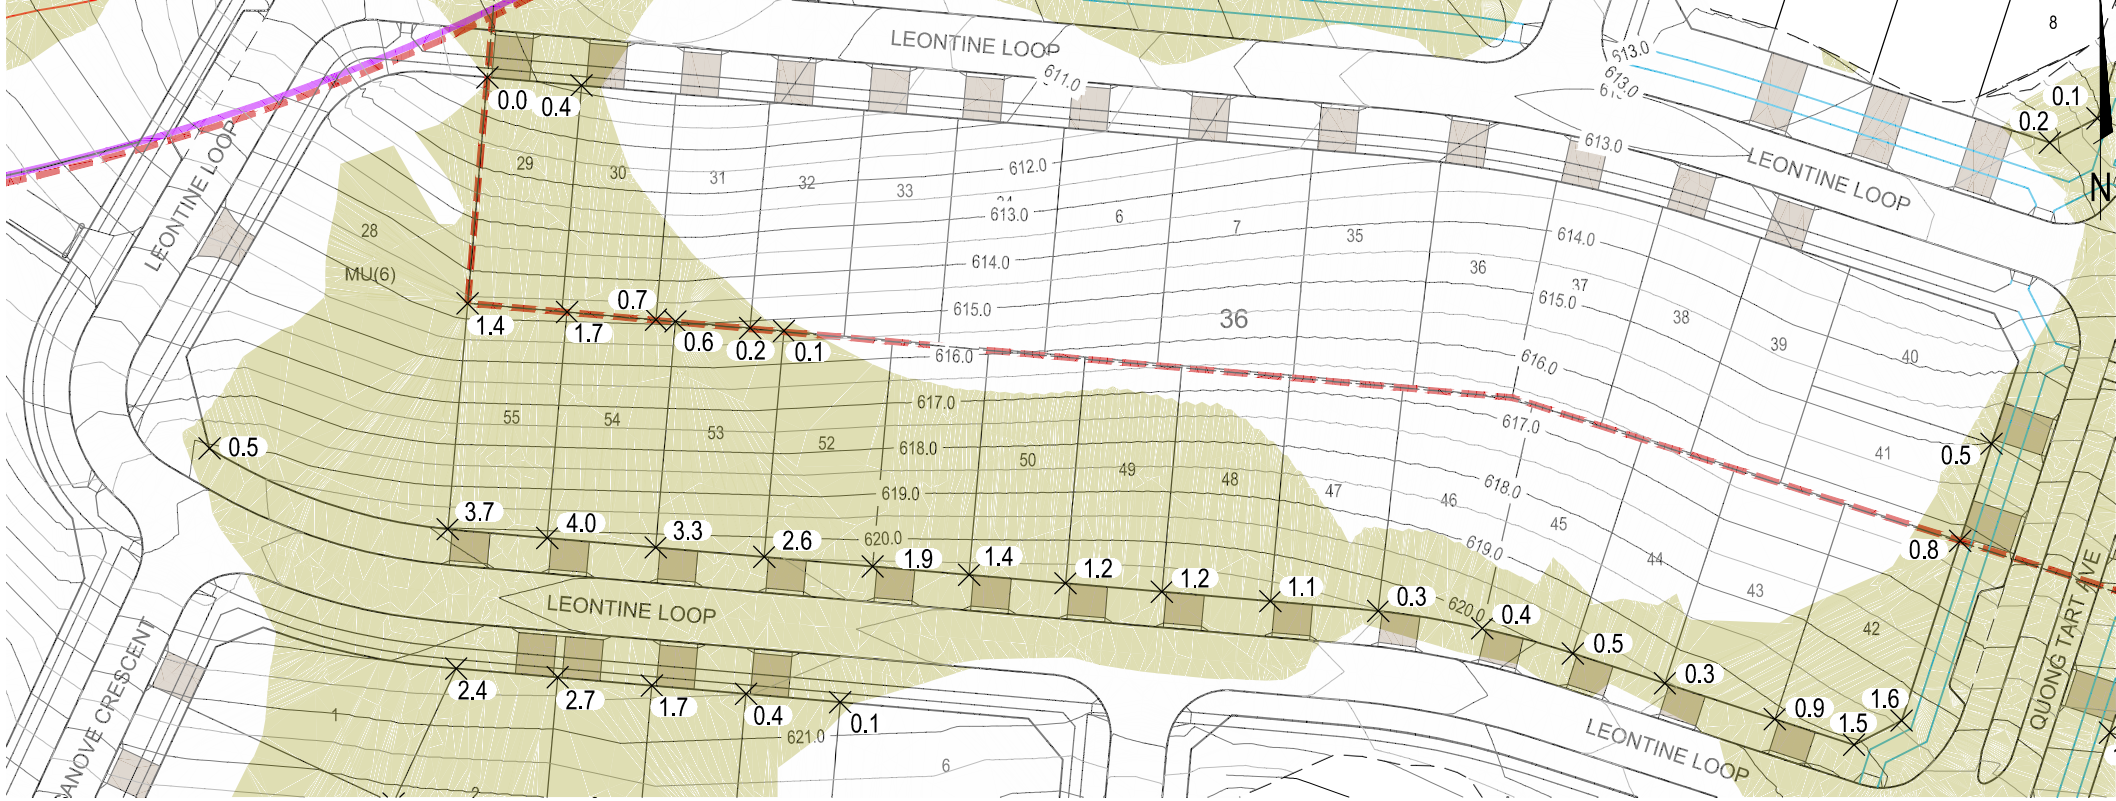
 ©2018 www.calibreconsulting.co

DRAWING TITLE	
FILL ON BLOCKS PLAN SHEET 7 OF 9	
DRAWING NUMBER	AMEND.
15-003035.6-FB07+	-



LEGEND

-  GRADING LIMITS
-  CUT
-  FILL
-  DESIGN CONTOURS @ 1m INTERVALS
-  EXISTING CONTOURS @ 1m INTERVALS
-  -0.3 CUT DEPTHS (IN METRES)
-  0.3 FILL DEPTHS (IN METRES)

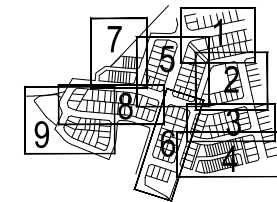


KEY PLAN

WARNING

THIS PLAN ONLY INDICATES AREAS OF FILL OF WHICH THE DEVELOPER AND THEIR AGENTS ARE AWARE. IT HAS NOT BEEN CHECKED BY THE DEVELOPER, AND THE DEVELOPER DOES NOT GUARANTEE ITS ACCURACY. IN NO WAY SHOULD THIS PLAN BE READ AS A CONCLUSIVE STATEMENT OF THE FULL EXTENT OF THE FILL THAT MAY BE FOUND ON THE WHOLE LAND DEPICTED. LESSEES AND PURCHASERS SHOULD MAKE THEIR OWN INQUIRIES IN REGARD TO THE EXACT DRAINAGE, GEOTECHNICAL AND FILL CONDITIONS AFFECTING THEIR BLOCKS.

FIRST ISSUE	DESIGN	DRAWN	CHECK	APPROVED	DATE	AMENDMENT DETAILS
A	DC	EH	NPB	NPB	13/07/18	
E	JER	SR	JER	AM	19/07/22	UPDATED BLOCK NUMBERS
D	DR	EH	DR	DR	28/02/21	FILL DEPTH: UPDATED
C	DR	JG	DR	DR	19/02/21	UPDATED GRADING
B	DR	JG	DR	DR	03/11/20	HATCH REMOVED FOR NON-COMPLIANT FILL
S	A	DR	JG	DR	01/09/20	


TITLE NO.	
PROJECT NO.	

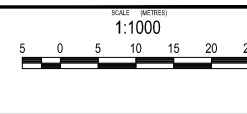


CLIENT: CAPITAL ESTATE DEVELOPMENTS
Denman Prospect
 PROJECT: DENMAN PROSPECT STAGE 2E

©2018 www.calibreconsulting.co

DRAWING TITLE	
FILL ON BLOCKS PLAN SHEET 8 OF 9	
DRAWING NUMBER	15-003035.6-FB08+
AMENDMENT	-

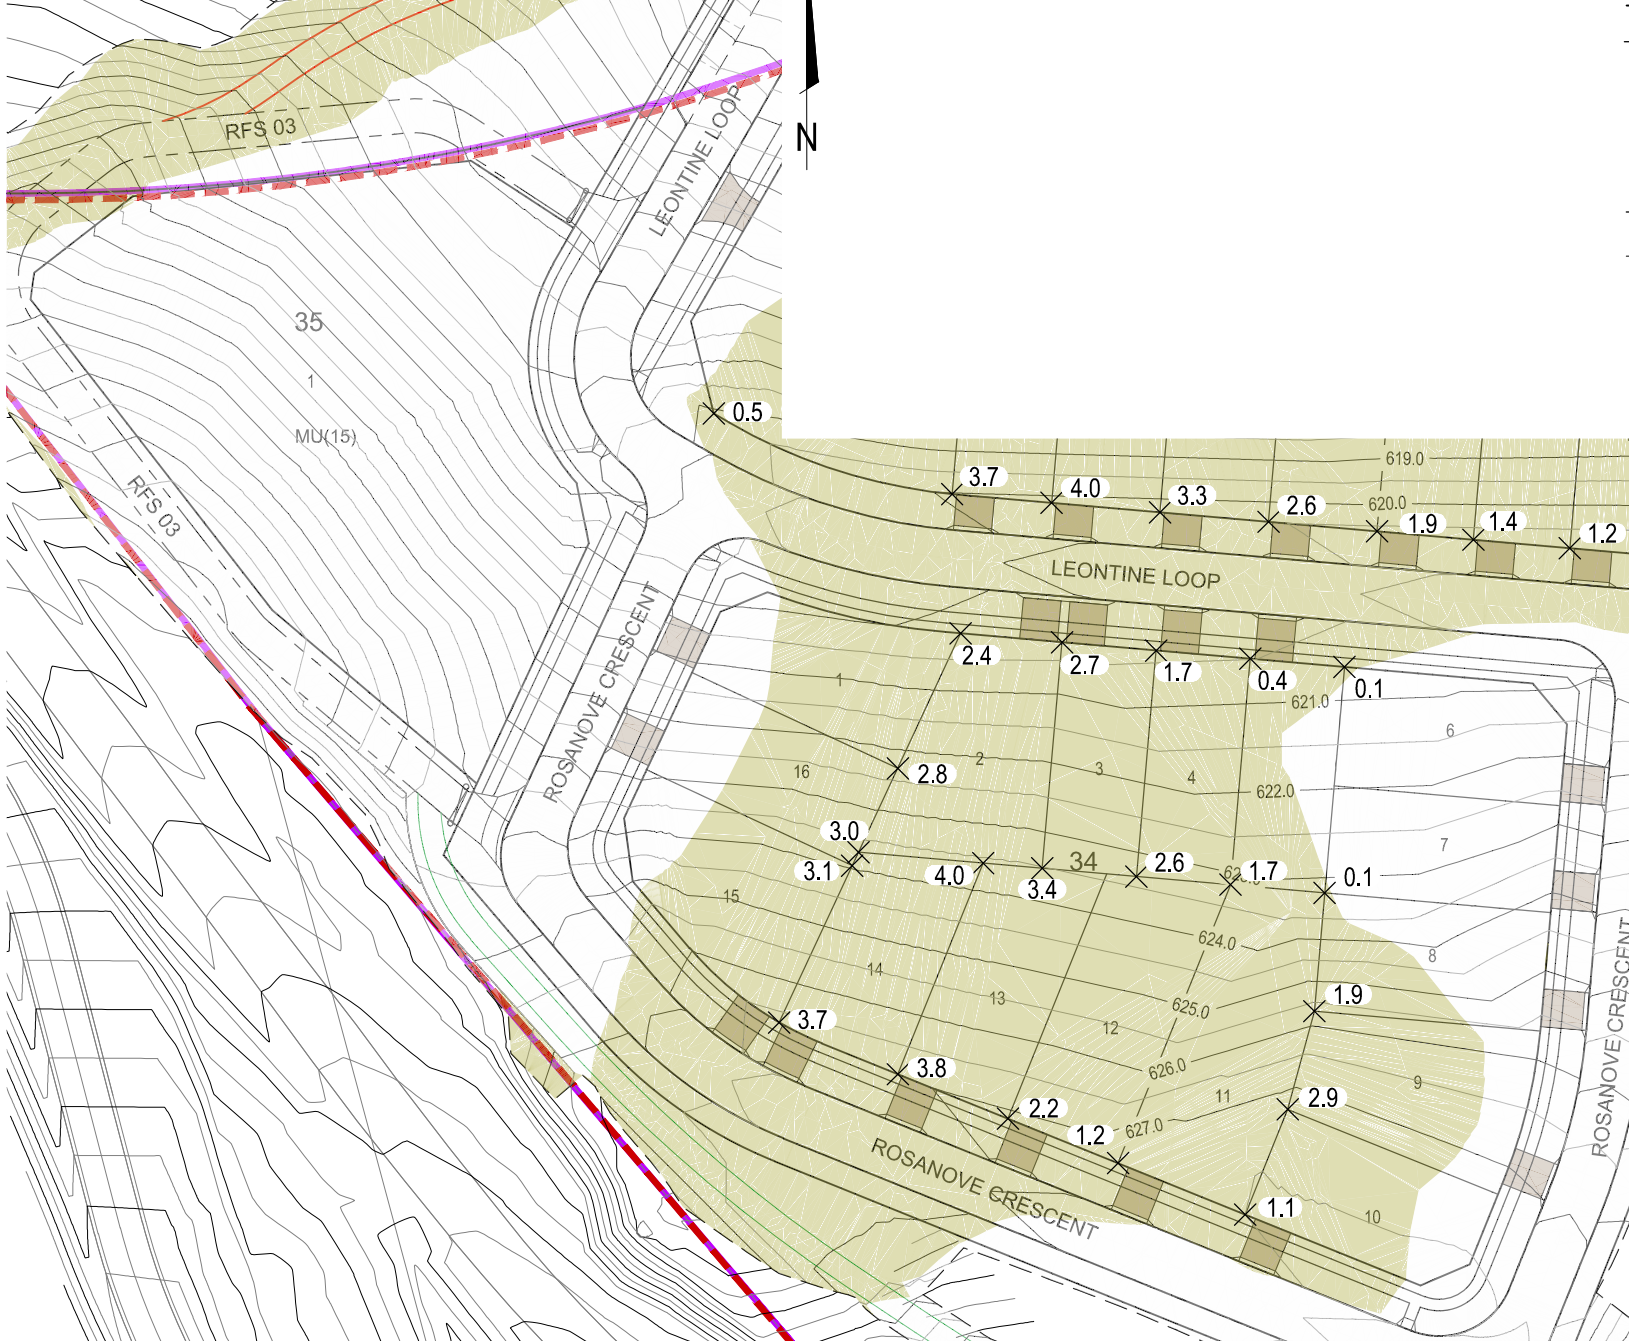

- GRADING LIMITS
- CUT
- FILL
- DESIGN CONTOURS @ 1m INTERVALS
- EXISTING CONTOURS @ 1m INTERVALS
- 0.3 CUT DEPTHS (IN METRES)
- 0.3 FILL DEPTHS (IN METRES)

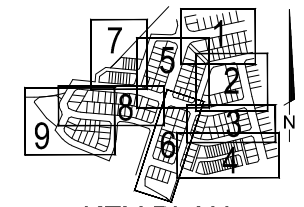

KEY PLAN

WARNING

THIS PLAN ONLY INDICATES AREAS OF FILL OF WHICH THE DEVELOPER AND THEIR AGENTS ARE AWARE. IT HAS NOT BEEN CHECKED BY THE DEVELOPER, AND THE DEVELOPER DOES NOT GUARANTEE ITS ACCURACY. IN NO WAY SHOULD THIS PLAN BE READ AS A CONCLUSIVE STATEMENT OF THE FULL EXTENT OF THE FILL THAT MAY BE FOUND ON THE WHOLE LAND DEPICTED. LESSEES AND PURCHASERS SHOULD MAKE THEIR OWN INQUIRIES IN REGARD TO THE EXACT DRAINAGE, GEOTECHNICAL AND FILL CONDITIONS AFFECTING THEIR BLOCKS.

FIRST ISSUE	DESIGN	DRAWN	CHECK	APPROVED	DATE	AMENDMENT DETAILS
A	JER	SR	JER	AM	19/07/22	UPDATED BLOCK NUMBERS
B	DR	JG	DR	DR	28/03/21	BLOCK 1 SECTION 35 MU UPDATED, GRADING UPDATED
C	DR	EH	DR	DR	28/02/21	FILL DEPTH UPDATED
D	DR	JG	DR	DR	19/02/21	UPDATED GRADING
E	DR	JG	DR	DR	03/11/20	HATCH REMOVED FOR NON-COMPLIANT FILL
F	DR	JG	DR	DR	01/09/20	

NAME	SCALE	1:1000
PROJECT NO.	5 0 5 10 15 20 25	

CLIENT: CAPITAL ESTATE DEVELOPMENTS

PROJECT: DENMAN PROSPECT STAGE 2E

©2018 www.callibreconsulting.co

DRAWING TITLE	FILL ON BLOCKS PLAN SHEET 9 OF 9
DRAWING NUMBER	15-003035.6-FB09+
AMEND	-