






WARNING


THIS PLAN ONLY INDICATES AREAS OF FILL OF WHICH THE DEVELOPER AND THEIR AGENTS ARE AWARE. IT HAS NOT BEEN CHECKED BY THE DEVELOPER, AND THE DEVELOPER DOES NOT GUARANTEE ITS ACCURACY. IN NO WAY SHOULD THIS PLAN BE READ AS A CONCLUSIVE STATEMENT OF THE FULL EXTENT OF THE FILL THAT MAY BE FOUND ON THE WHOLE LAND DEPICTED. LESSEES AND PURCHASERS SHOULD MAKE THEIR OWN INQUIRIES IN REGARD TO THE EXACT DRAINAGE, GEOTECHNICAL AND FILL CONDITIONS AFFECTING THEIR BLOCKS.

-  AREA OF KNOWN FILL (DEPTH IN METRES)
-  STAGE BOUNDARY
-  DESIGN GRADING CONTOURS (1.0m INTERVALS)

KEY PLAN

 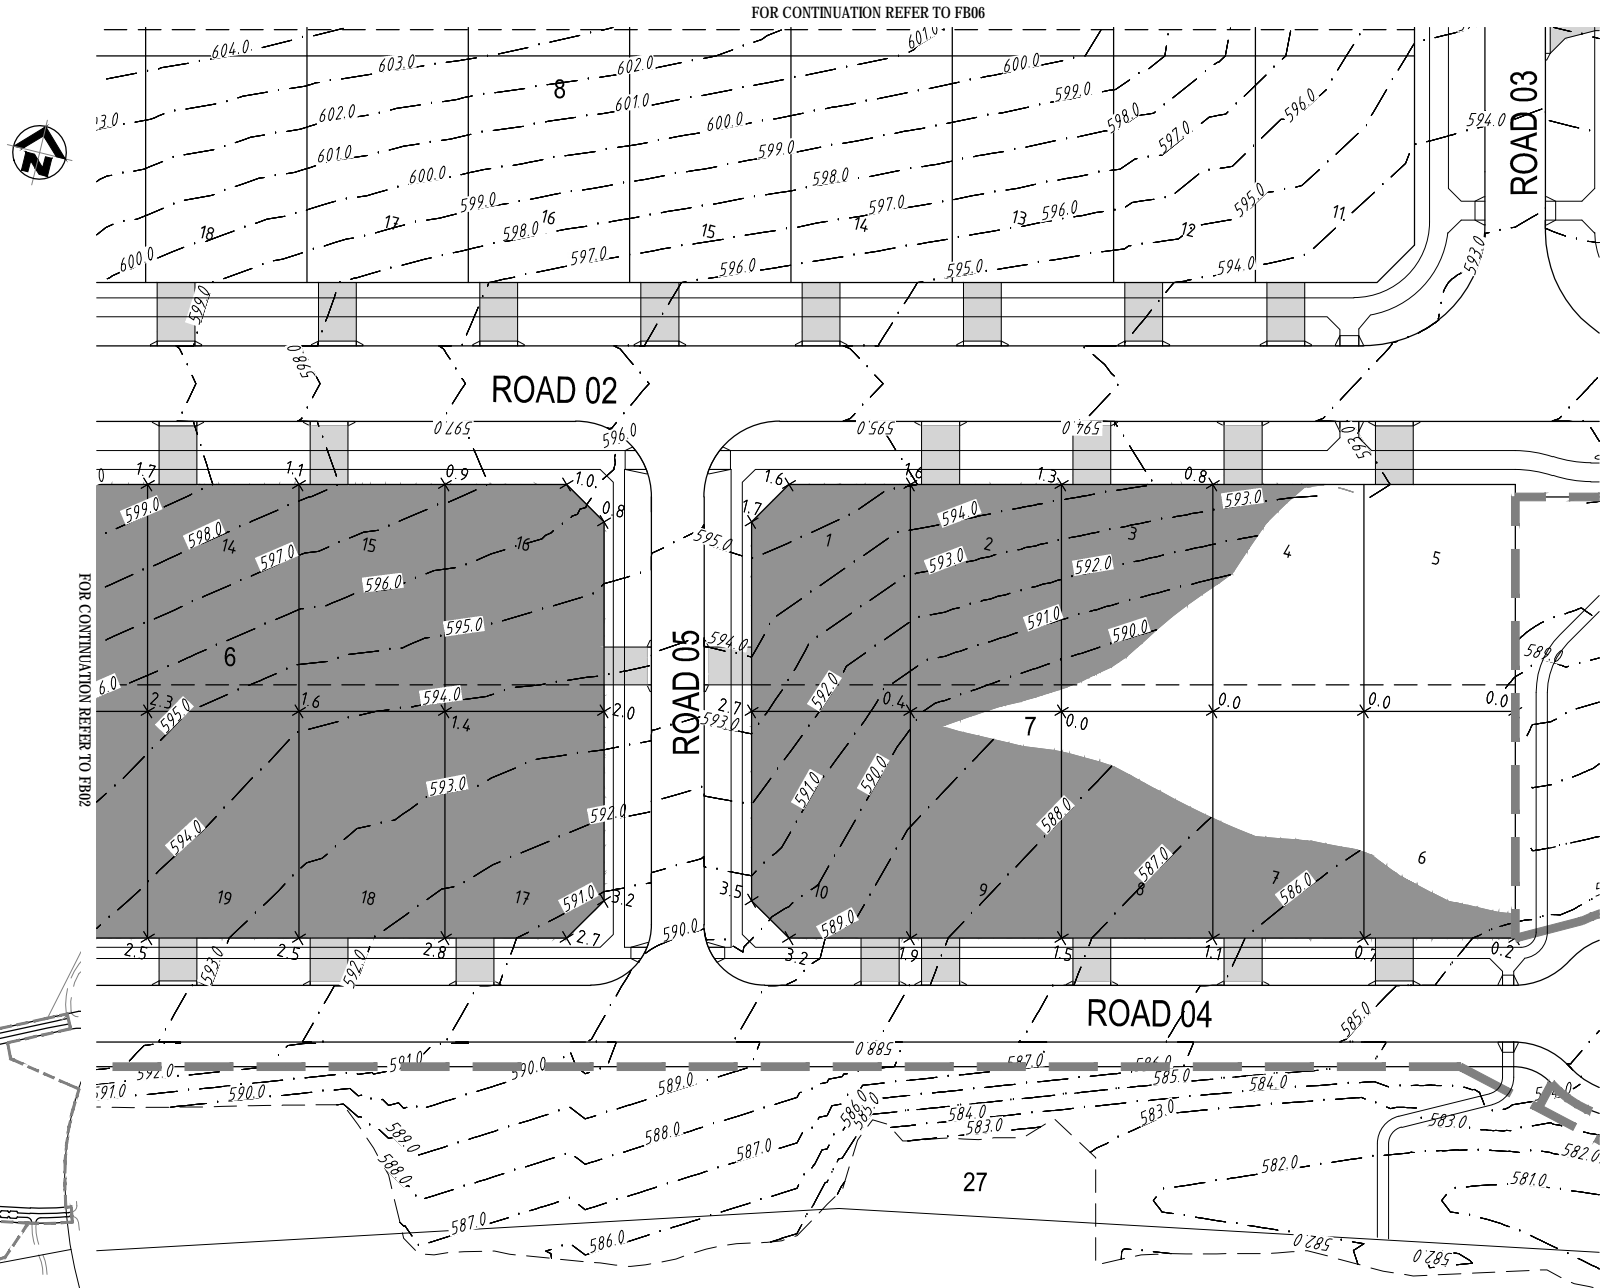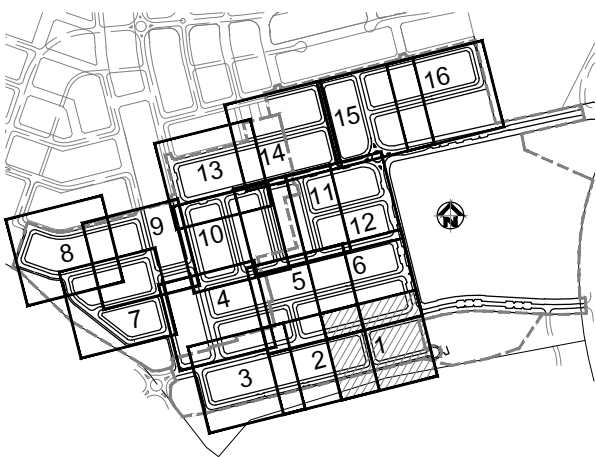

REV	DATE	APPROVER	CHECK	DRAWN	DESIGN	FIRST
A	27.03.13	CPL	NPR	EH	WC	1
B	27.04.13	TC	NPR	EH	NPR	2
C	04.11.13	TC	NPR	EH	NPR	3
D						
E						
F						

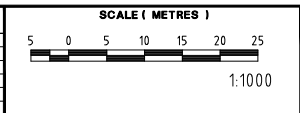

CLIENT




DENMAN PROSPECT
ESTATE
STAGE 1A




CONSULTANTS






DRAWING TITLE	
FILL ON BLOCKS SHEET 1 OF 16	
DRAWING NUMBER	AMEND.
C13172-FB01	B

WARNING


THIS PLAN ONLY INDICATES AREAS OF FILL OF WHICH THE DEVELOPER AND THEIR AGENTS ARE AWARE. IT HAS NOT BEEN CHECKED BY THE DEVELOPER, AND THE DEVELOPER DOES NOT GUARANTEE ITS ACCURACY. IN NO WAY SHOULD THIS PLAN BE READ AS A CONCLUSIVE STATEMENT OF THE FULL EXTENT OF THE FILL THAT MAY BE FOUND ON THE WHOLE LAND DEPICTED. LESSEES AND PURCHASERS SHOULD MAKE THEIR OWN INQUIRIES IN REGARD TO THE EXACT DRAINAGE, GEOTECHNICAL AND FILL CONDITIONS AFFECTING THEIR BLOCKS.

 -  AREA OF KNOWN FILL (DEPTH IN METRES)
-  STAGE BOUNDARY
-  DESIGN GRADING CONTOURS (1.0m INTERVALS)

KEY PLAN

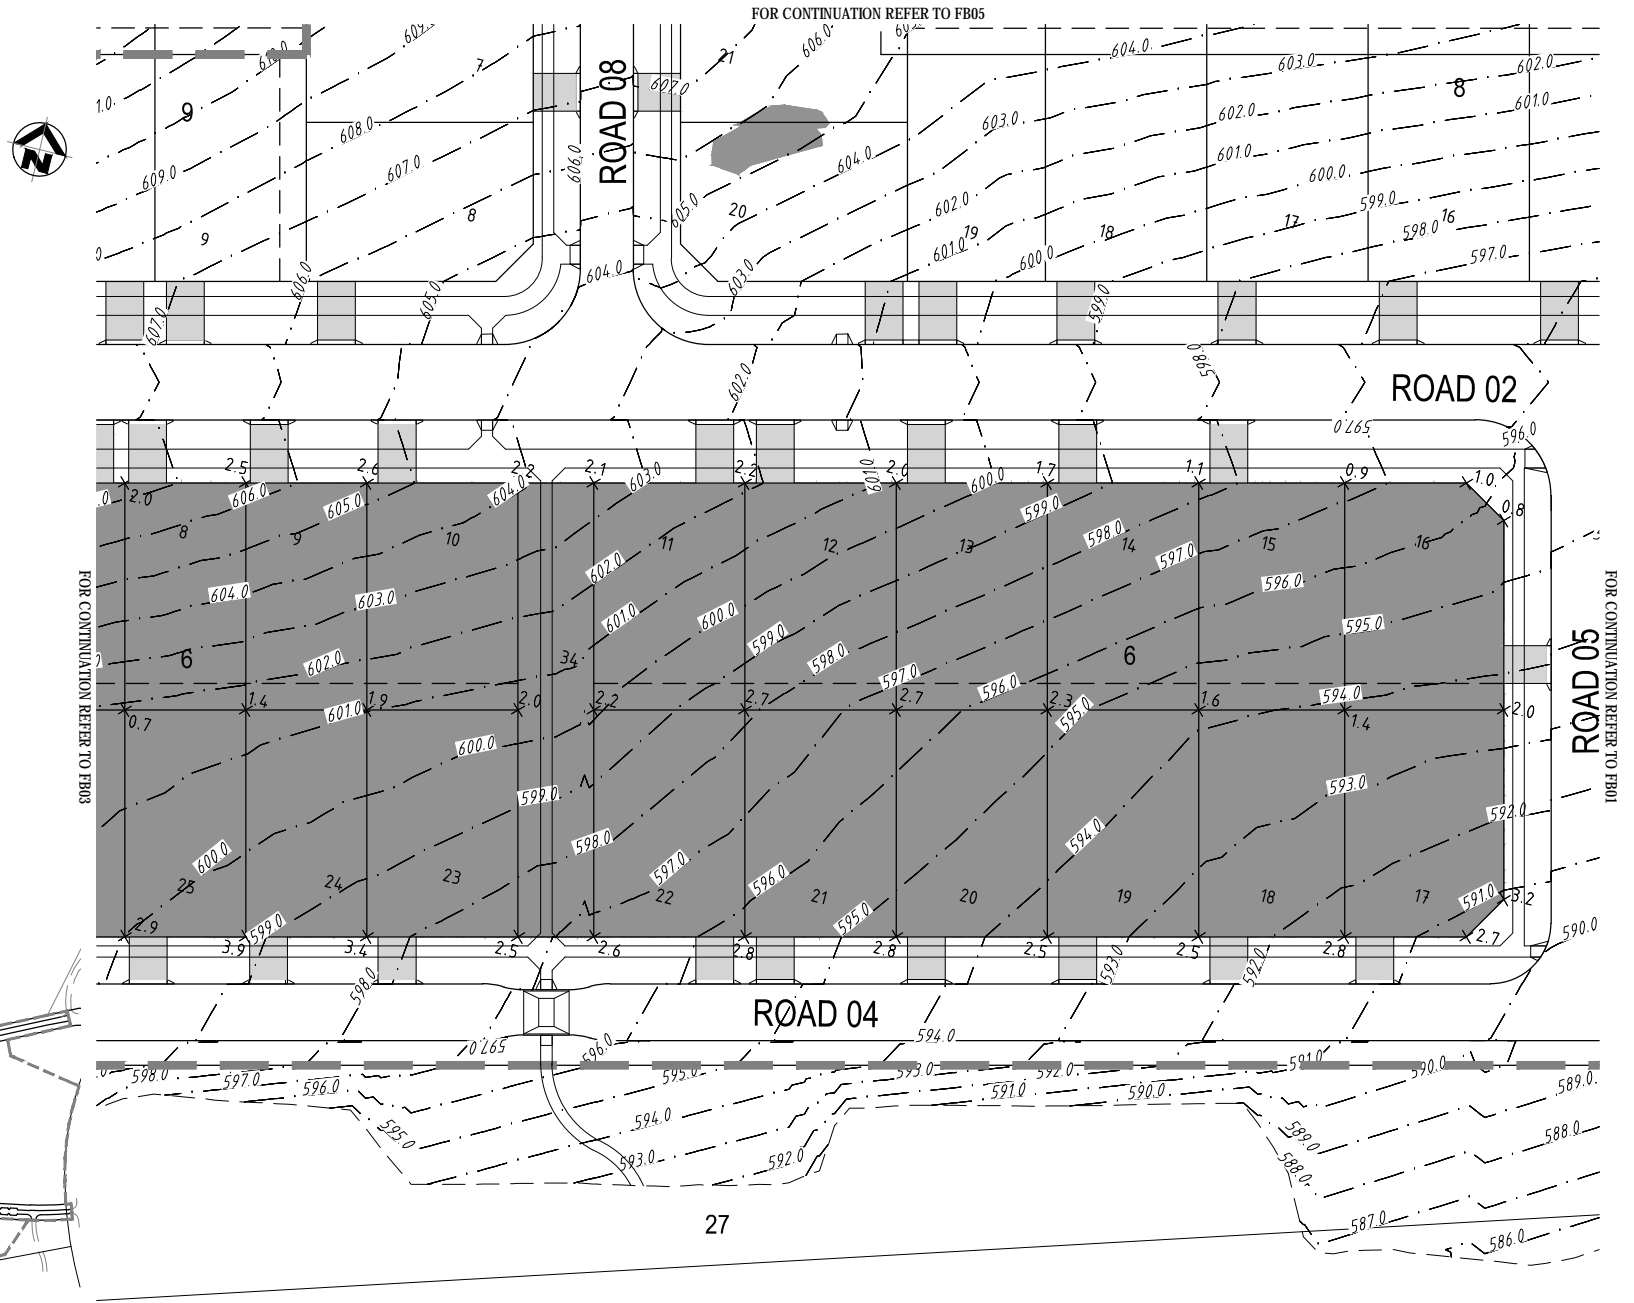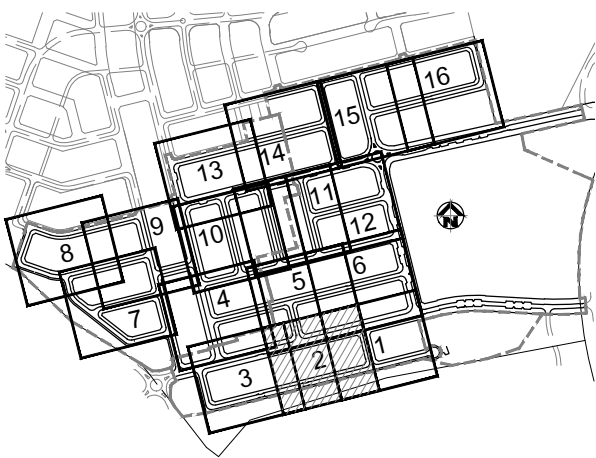

REV	DATE	APPROVED	CHECKED	DRAWN	DESIGN	BY
A	27.03.13	CPL	NPB	EH	WC	HA
B	27.04.13	TC	NPB	EH	NPB	EH
C	04.11.13	TC	NPB	EH	NPB	EH
D						
E						
F						

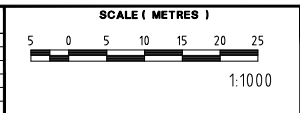

CLIENT




DENMAN PROSPECT
ESTATE
STAGE 1A




CONSULTANTS






DRAWING TITLE	
FILL ON BLOCKS SHEET 2 OF 16	
DRAWING NUMBER	AMEND.
C13172-FB02	B

WARNING

THIS PLAN ONLY INDICATES AREAS OF FILL OF WHICH THE DEVELOPER AND THEIR AGENTS ARE AWARE. IT HAS NOT BEEN CHECKED BY THE DEVELOPER, AND THE DEVELOPER DOES NOT GUARANTEE ITS ACCURACY. IN NO WAY SHOULD THIS PLAN BE READ AS A CONCLUSIVE STATEMENT OF THE FULL EXTENT OF THE FILL THAT MAY BE FOUND ON THE WHOLE LAND DEPICTED. LESSEES AND PURCHASERS SHOULD MAKE THEIR OWN INQUIRIES IN REGARD TO THE EXACT DRAINAGE, GEOTECHNICAL AND FILL CONDITIONS AFFECTING THEIR BLOCKS.

 
-  AREA OF KNOWN FILL (DEPTH IN METRES)
-  STAGE BOUNDARY
-  DESIGN GRADING CONTOURS (1.0m INTERVALS)

KEY PLAN

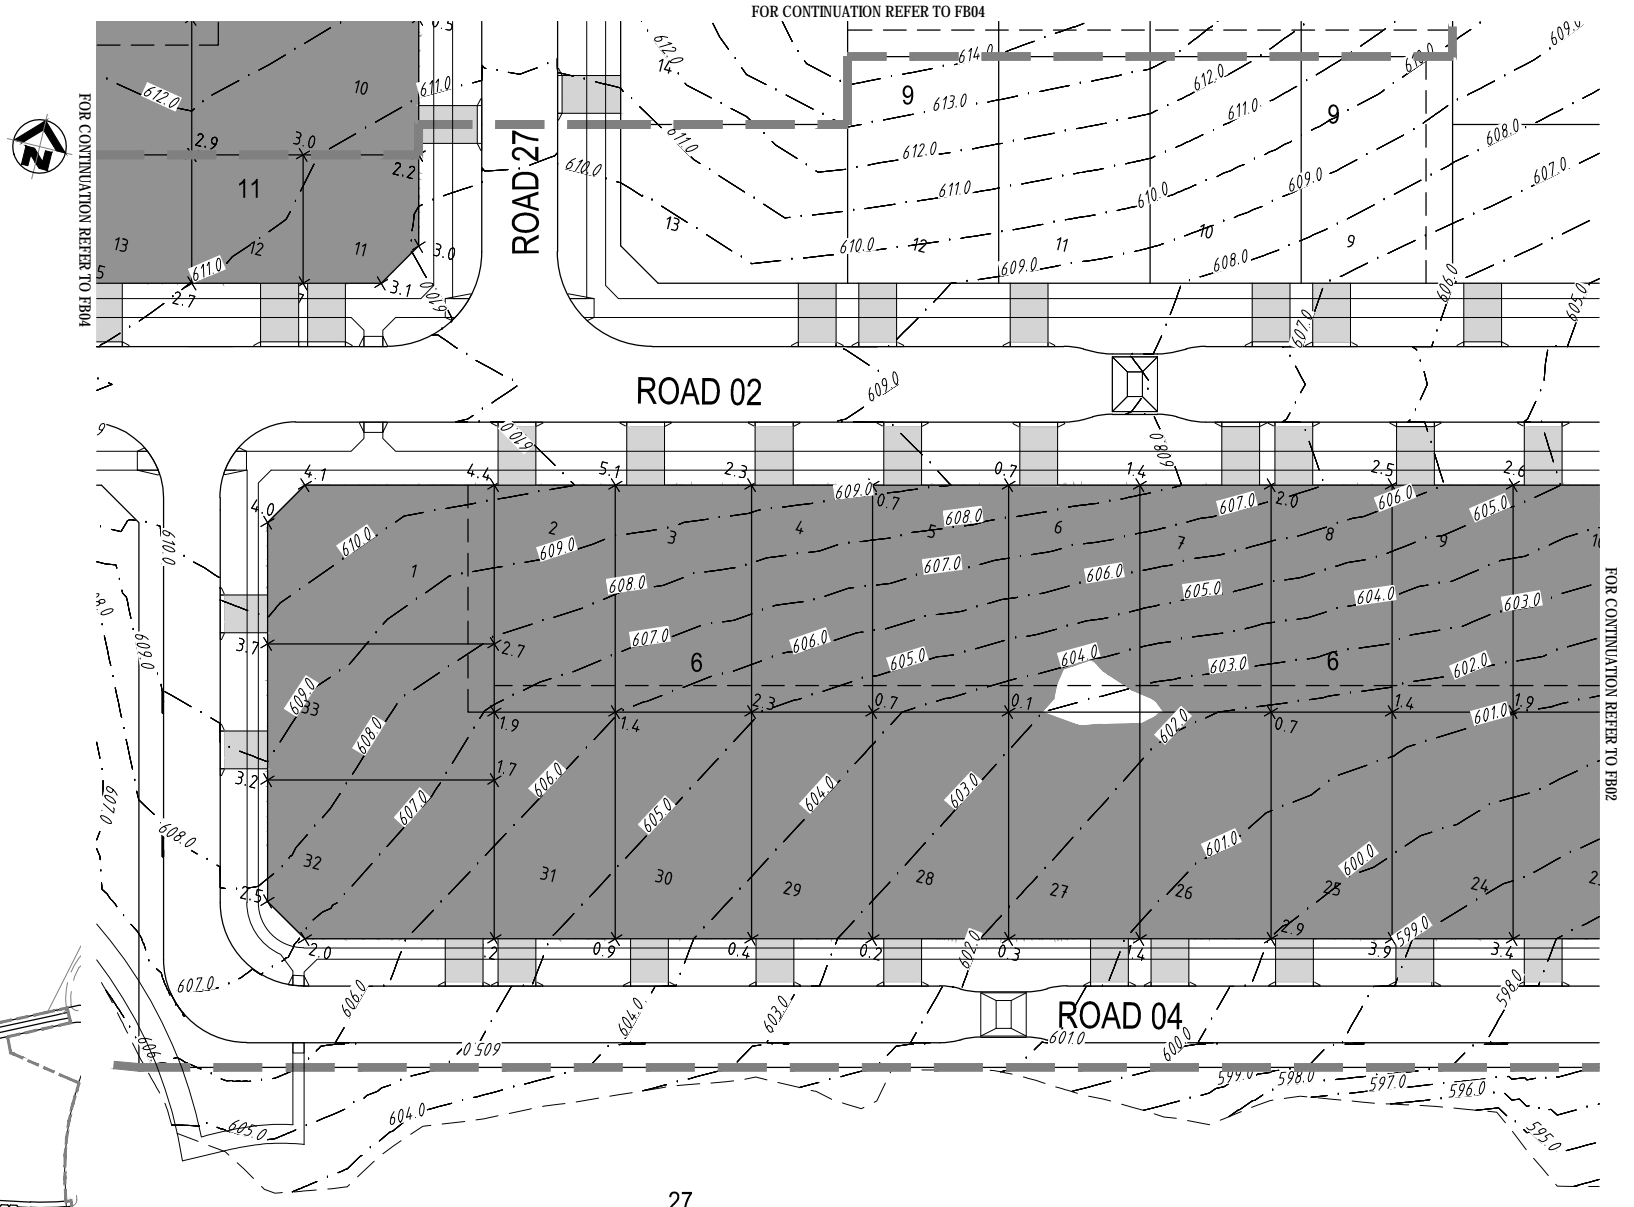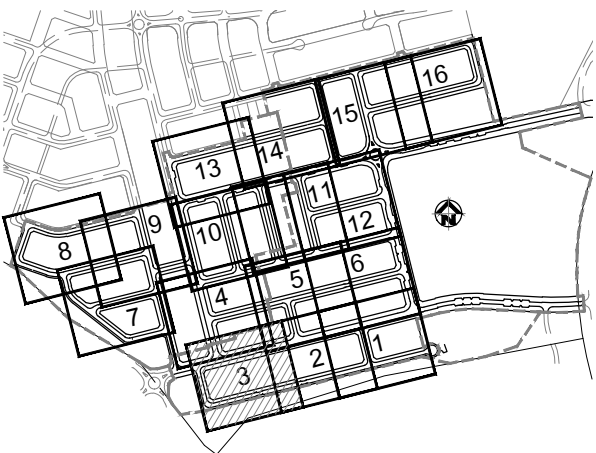

27

REV	DATE	BY	CHKD	APPV	DESCRIPTION
A	27.03.13	EH	NPR	CPL	BLOCK AND SECTION NUMBER UPDATED
B	27.04.13	EH	NPR	TC	DRIVEWAYS AMENDED
C	04.11.13	EH	NPR	TC	WARNING NOTES REVISED
D					
E					
F					

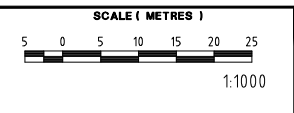

CLIENT




DENMAN PROSPECT ESTATE
STAGE 1A



 
CONSULTANTS




DRAWING TITLE	
FILL ON BLOCKS SHEET 3 OF 16	
DRAWING NUMBER	AMEND.
C13172-FB03	B

WARNING


THIS PLAN ONLY INDICATES AREAS OF FILL OF WHICH THE DEVELOPER AND THEIR AGENTS ARE AWARE. IT HAS NOT BEEN CHECKED BY THE DEVELOPER, AND THE DEVELOPER DOES NOT GUARANTEE ITS ACCURACY. IN NO WAY SHOULD THIS PLAN BE READ AS A CONCLUSIVE STATEMENT OF THE FULL EXTENT OF THE FILL THAT MAY BE FOUND ON THE WHOLE LAND DEPICTED. LESSEES AND PURCHASERS SHOULD MAKE THEIR OWN INQUIRIES IN REGARD TO THE EXACT DRAINAGE, GEOTECHNICAL AND FILL CONDITIONS AFFECTING THEIR BLOCKS.

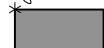-  AREA OF KNOWN FILL (DEPTH IN METRES)
-  STAGE BOUNDARY
-  DESIGN GRADING CONTOURS (1.0m INTERVALS)


KEY PLAN




FOR CONTINUATION REFER TO FB07

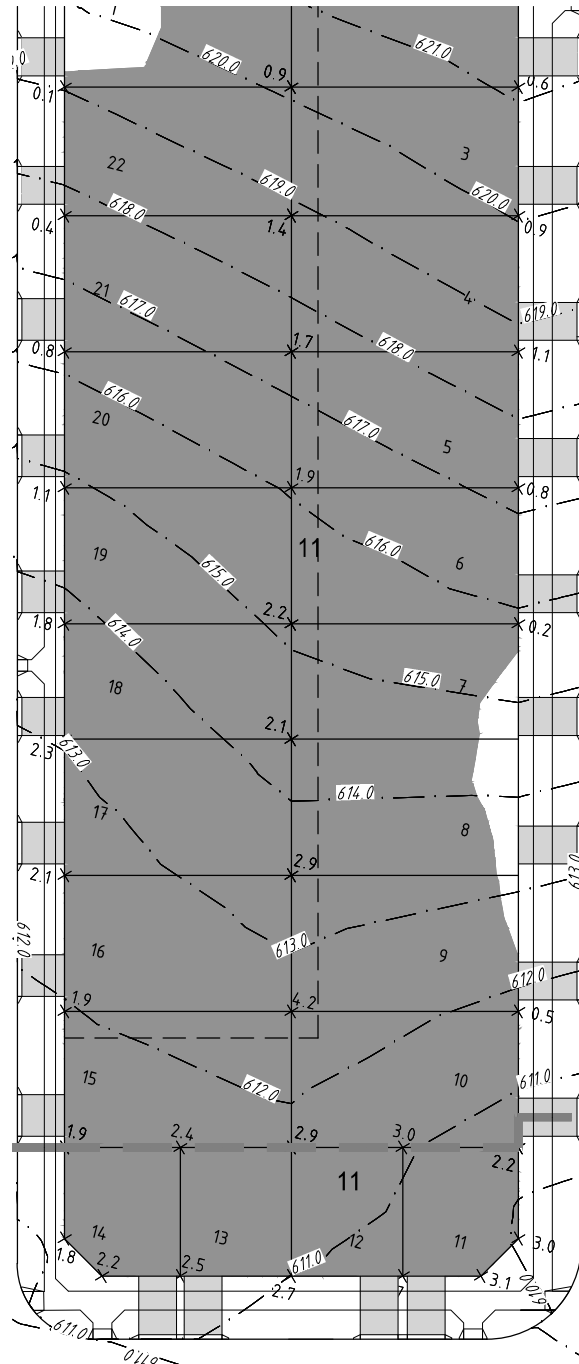


FOR CONTINUATION REFER TO FB10

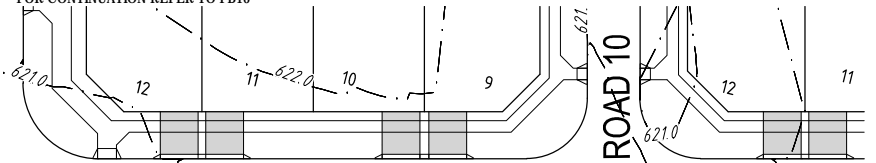

ROAD 07

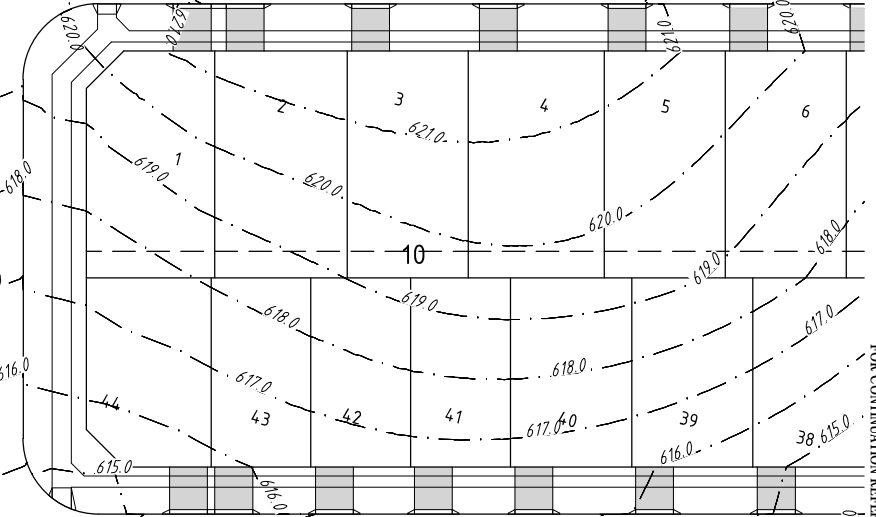


ROAD 06

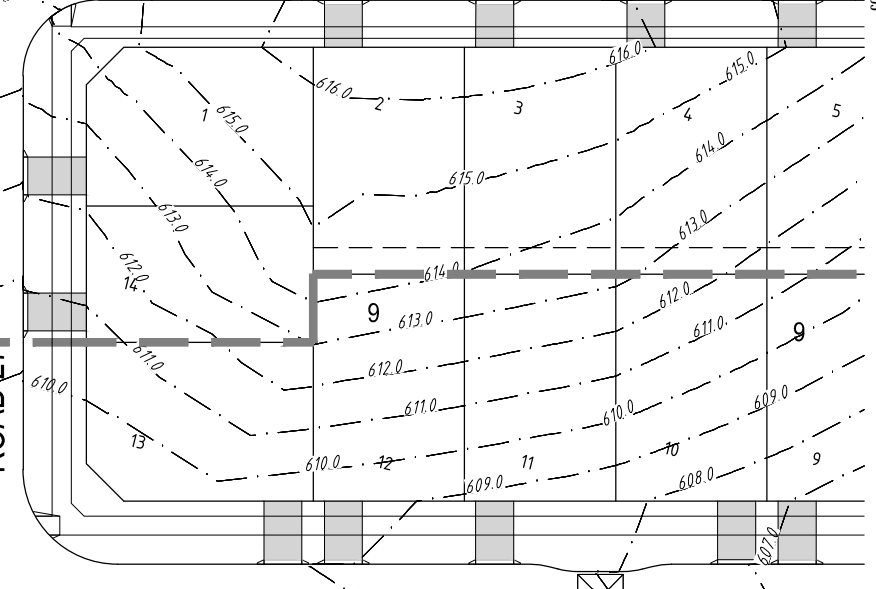

ROAD 27

FOR CONTINUATION REFER TO FB03

REV	DATE	BY	CHKD	APPV	DESCRIPTION
A	07/03/13	EH	NPR	CPL	07/03/13 BLOCK AND SECTION NUMBER UPDATED
B	22/04/13	EH	NPR	TC	DRIVEWAYS AMENDED
C	04/11/13	EH	NPR	TC	WARNING NOTES REVISED
D					
E					
F					

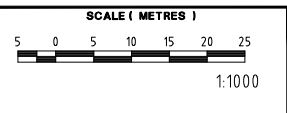

CLIENT




DENMAN PROSPECT
ESTATE
STAGE 1A



 
CONSULTANTS






DRAWING TITLE	
FILL ON BLOCKS SHEET 4 OF 16	
DRAWING NUMBER	AMEND.
C13172-FB04	B

WARNING


THIS PLAN ONLY INDICATES AREAS OF FILL OF WHICH THE DEVELOPER AND THEIR AGENTS ARE AWARE. IT HAS NOT BEEN CHECKED BY THE DEVELOPER, AND THE DEVELOPER DOES NOT GUARANTEE ITS ACCURACY. IN NO WAY SHOULD THIS PLAN BE READ AS A CONCLUSIVE STATEMENT OF THE FULL EXTENT OF THE FILL THAT MAY BE FOUND ON THE WHOLE LAND DEPICTED. LESSEES AND PURCHASERS SHOULD MAKE THEIR OWN INQUIRIES IN REGARD TO THE EXACT DRAINAGE, GEOTECHNICAL AND FILL CONDITIONS AFFECTING THEIR BLOCKS.

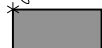-  AREA OF KNOWN FILL (DEPTH IN METRES)
-  STAGE BOUNDARY
-  DESIGN GRADING CONTOURS (1.0m INTERVALS)

KEY PLAN

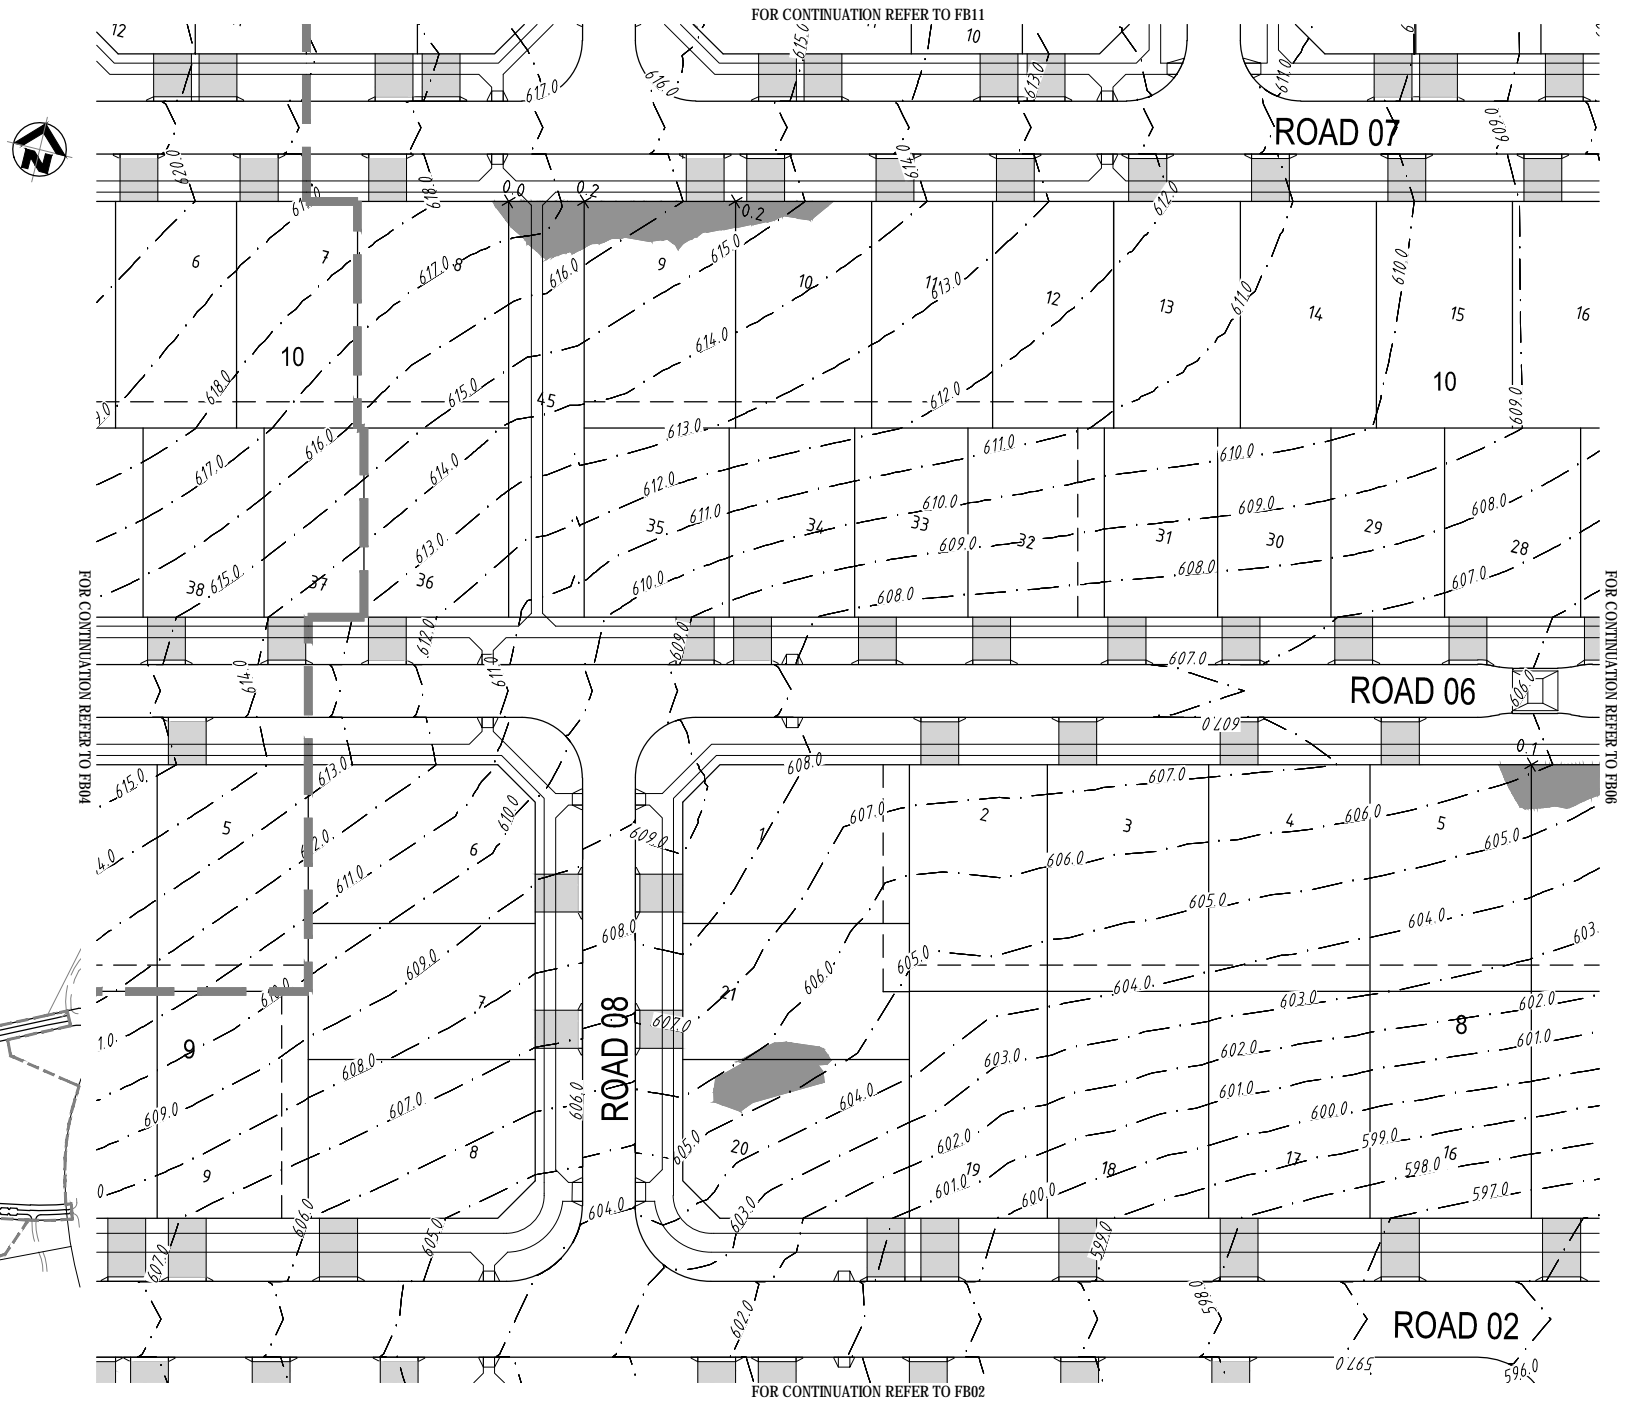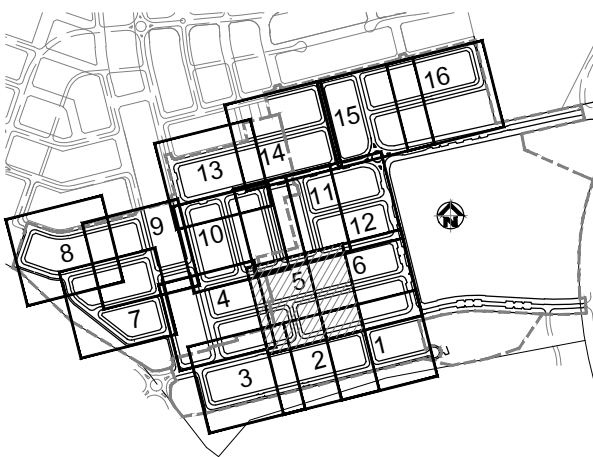

REV	DATE	APPROVED	CHECKED	DRAWN	DESIGN	FIRST
A	27.03.13	CPL	NPR	EH	WC	WC
B	22.04.13	TC	NPR	EH	EH	EH
C	04.11.13	TC	NPR	EH	EH	EH
D						
E						
F						

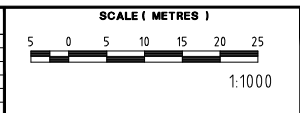

CLIENT




DENMAN PROSPECT
ESTATE
STAGE 1A




CONSULTANTS






DRAWING TITLE	
FILL ON BLOCKS SHEET 5 OF 16	
DRAWING NUMBER	AMEND.
C13172-FB05	B

WARNING


THIS PLAN ONLY INDICATES AREAS OF FILL OF WHICH THE DEVELOPER AND THEIR AGENTS ARE AWARE. IT HAS NOT BEEN CHECKED BY THE DEVELOPER, AND THE DEVELOPER DOES NOT GUARANTEE ITS ACCURACY. IN NO WAY SHOULD THIS PLAN BE READ AS A CONCLUSIVE STATEMENT OF THE FULL EXTENT OF THE FILL THAT MAY BE FOUND ON THE WHOLE LAND DEPICTED. LESSEES AND PURCHASERS SHOULD MAKE THEIR OWN INQUIRIES IN REGARD TO THE EXACT DRAINAGE, GEOTECHNICAL AND FILL CONDITIONS AFFECTING THEIR BLOCKS.

 -  AREA OF KNOWN FILL (DEPTH IN METRES)
-  STAGE BOUNDARY
-  DESIGN GRADING CONTOURS (1.0m INTERVALS)

KEY PLAN

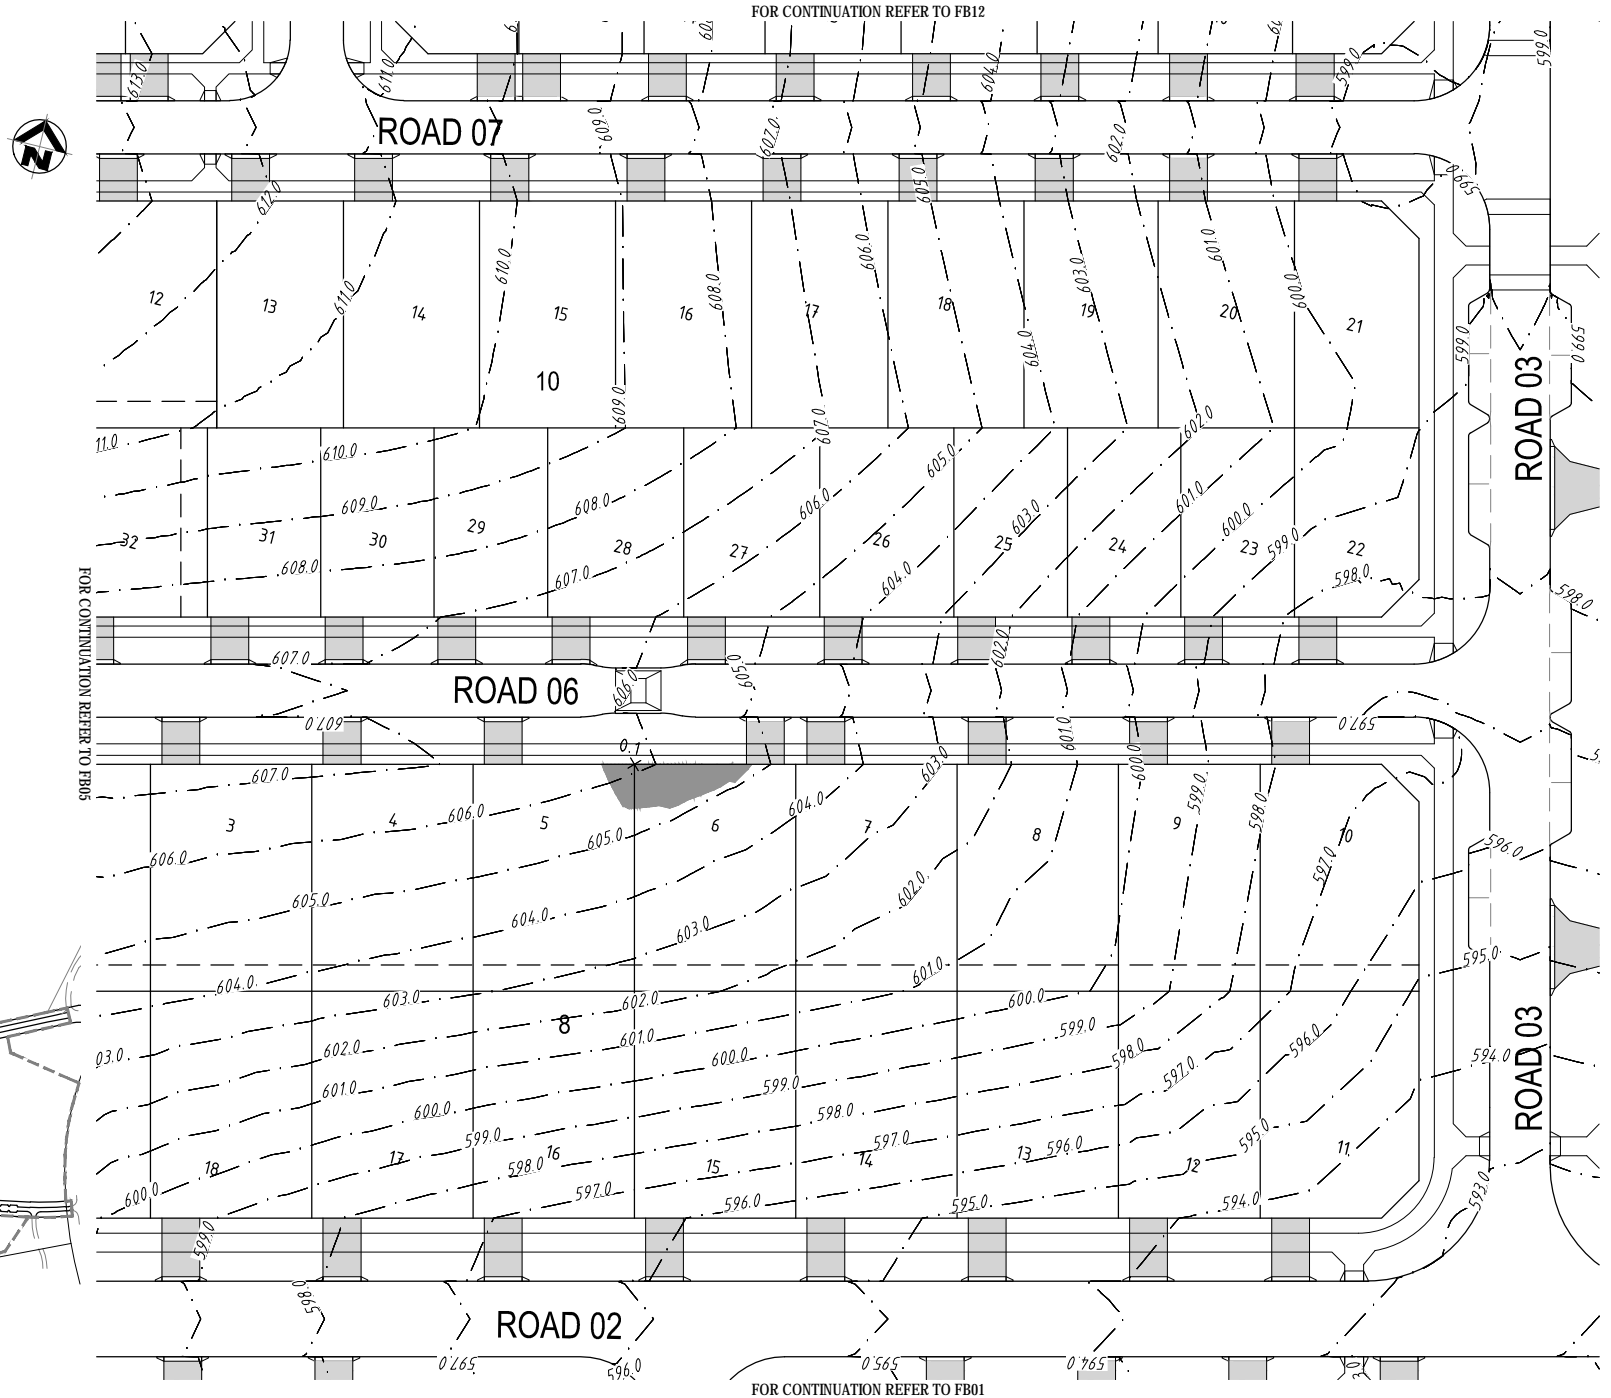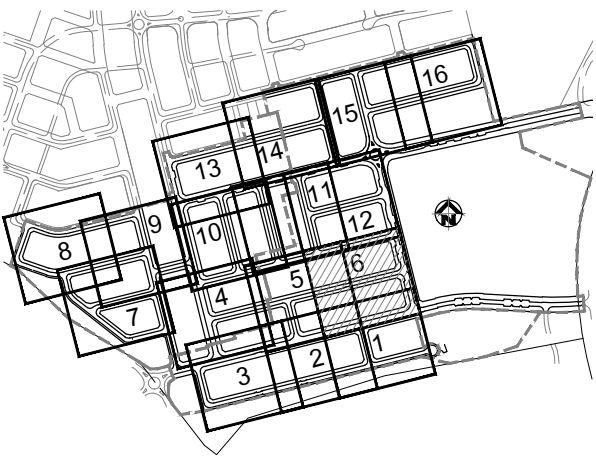

REV	DATE	APPROVER	CHECKER	DRAWN	DESIGN	FIRST ISSUE
A	27.03.13	CPL	NPB	EH	WC	
B	22.04.13	TC	NPB	EH	NPB	
C	04.11.13	TC	NPB	EH	NPB	
D						
E						
F						

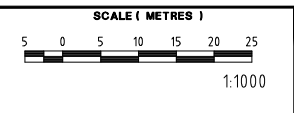

CLIENT



 
DENMAN PROSPECT
ESTATE
STAGE 1A

CONSULTANTS



DRAWING TITLE	
FILL ON BLOCKS	
SHEET 6 OF 16	
DRAWING NUMBER	AMEND.
C13172-FB06	B

WARNING

THIS PLAN ONLY INDICATES AREAS OF FILL OF WHICH THE DEVELOPER AND THEIR AGENTS ARE AWARE. IT HAS NOT BEEN CHECKED BY THE DEVELOPER, AND THE DEVELOPER DOES NOT GUARANTEE ITS ACCURACY. IN NO WAY SHOULD THIS PLAN BE READ AS A CONCLUSIVE STATEMENT OF THE FULL EXTENT OF THE FILL THAT MAY BE FOUND ON THE WHOLE LAND DEPICTED. LESSEES AND PURCHASERS SHOULD MAKE THEIR OWN INQUIRIES IN REGARD TO THE EXACT DRAINAGE, GEOTECHNICAL AND FILL CONDITIONS AFFECTING THEIR BLOCKS.

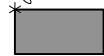
-  AREA OF KNOWN FILL (DEPTH IN METRES)
-  STAGE BOUNDARY
-  DESIGN GRADING CONTOURS (1.0m INTERVALS)

KEY PLAN

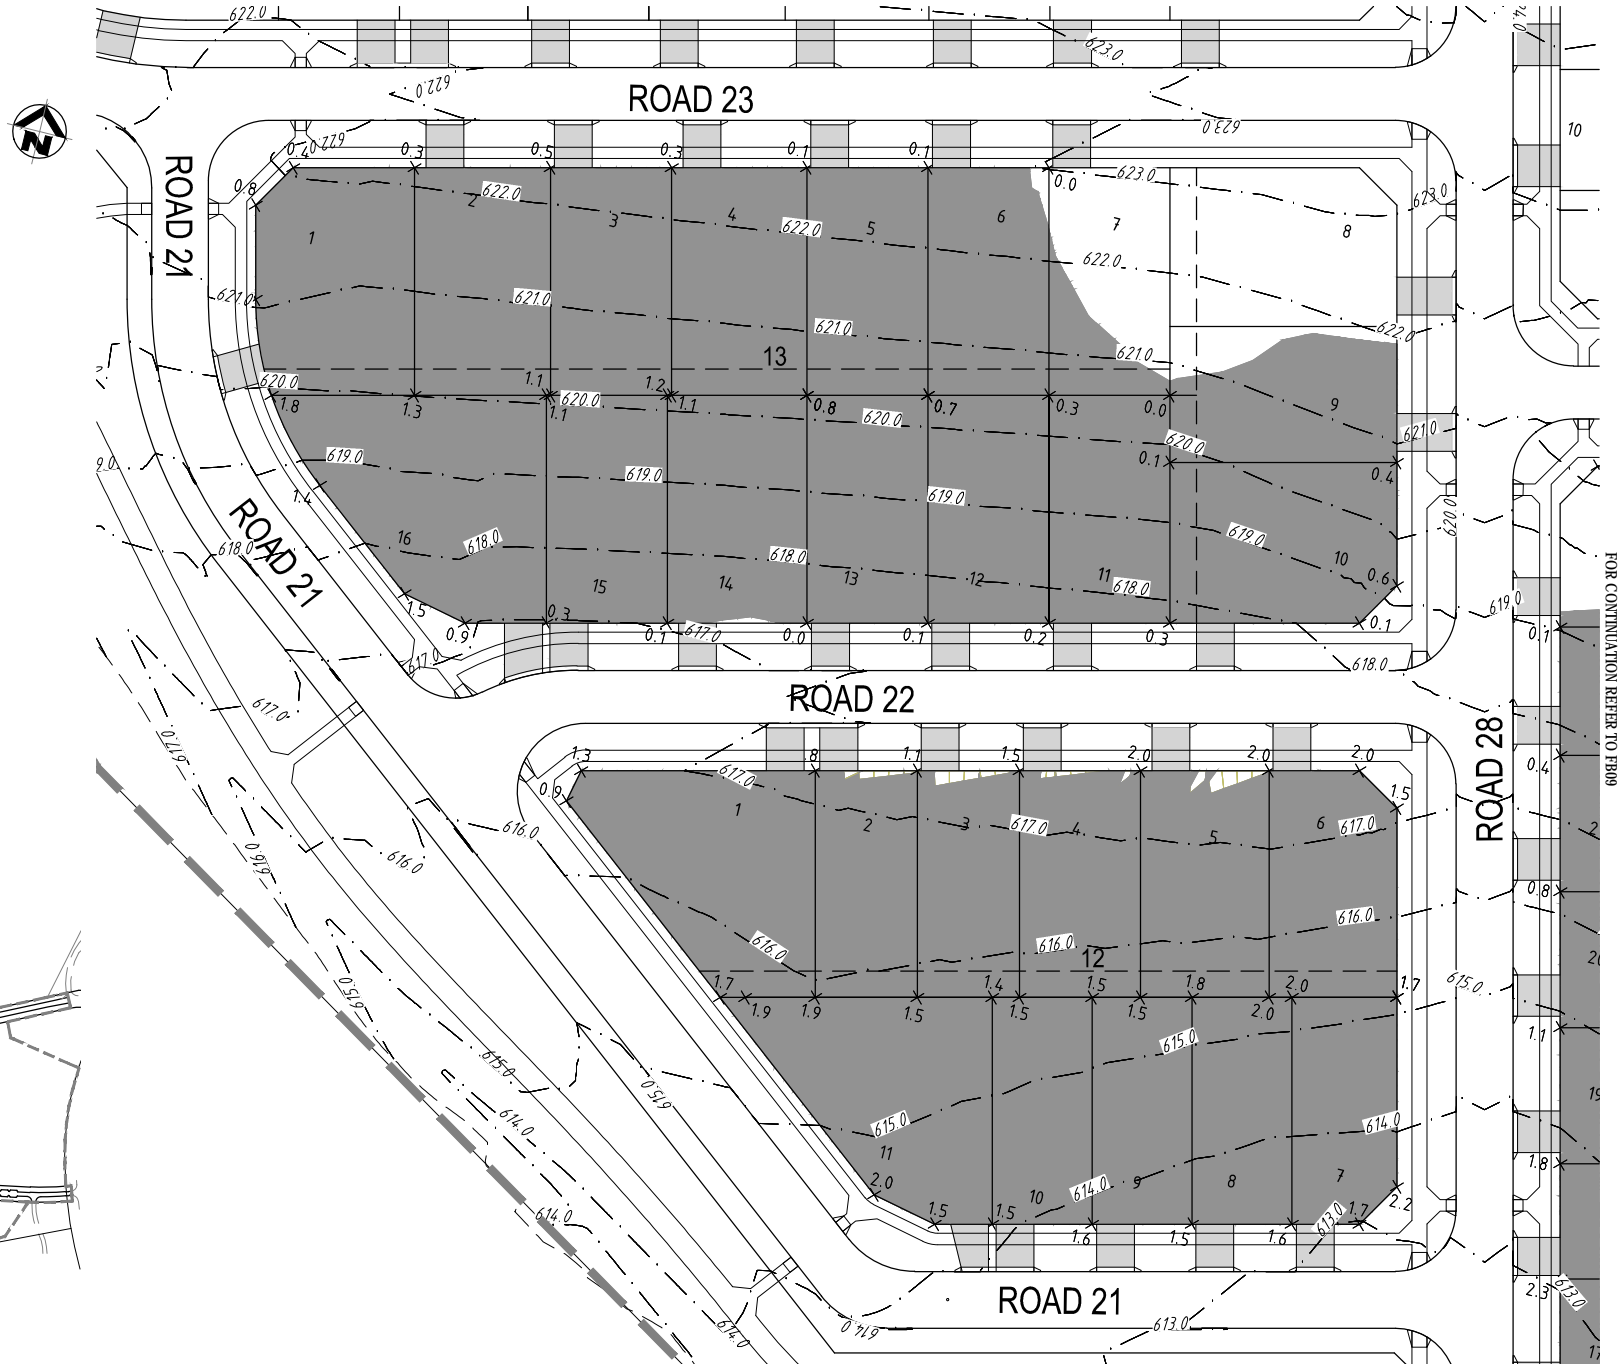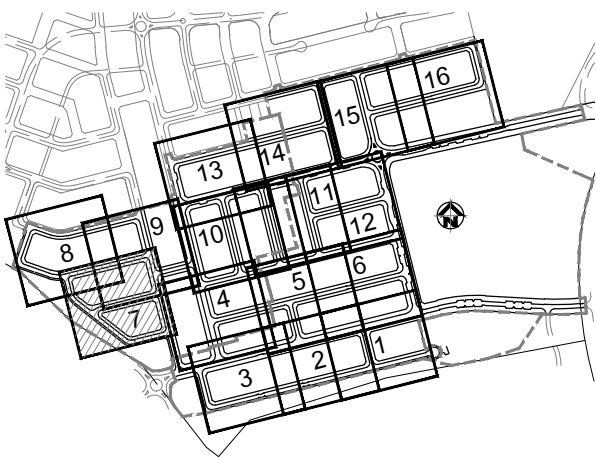

FOR CONTINUATION REFER TO FB09

REV	DATE	BY	CHECKED	APPROVED	DESCRIPTION	
A	17.03.13	WC	EH	NPB	CPL	BLOCK AND SECTION NUMBER UPDATED
B	22.04.13	NPB	DC	NPB	TC	BLOCK 1, SECTION 12 DRIVEWAY UPDATED
C	22.04.13	NPB	EH	NPB	TC	DRIVEWAYS AMENDED
D	04.11.13	NPB	EH	NPB	TC	WARNING NOTES REVISED

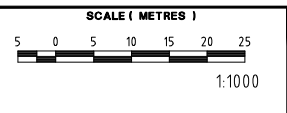

CLIENT




DENMAN PROSPECT
ESTATE
STAGE 1A

CONSULTANTS




DRAWING TITLE	
FILL ON BLOCKS SHEET 7 OF 16	
DRAWING NUMBER	AMEND.
C13172-FB07	C



WARNING

THIS PLAN ONLY INDICATES AREAS OF FILL OF WHICH THE DEVELOPER AND THEIR AGENTS ARE AWARE. IT HAS NOT BEEN CHECKED BY THE DEVELOPER, AND THE DEVELOPER DOES NOT GUARANTEE ITS ACCURACY. IN NO WAY SHOULD THIS PLAN BE READ AS A CONCLUSIVE STATEMENT OF THE FULL EXTENT OF THE FILL THAT MAY BE FOUND ON THE WHOLE LAND DEPICTED. LESSEES AND PURCHASERS SHOULD MAKE THEIR OWN INQUIRIES IN REGARD TO THE EXACT DRAINAGE, GEOTECHNICAL AND FILL CONDITIONS AFFECTING THEIR BLOCKS.



- AREA OF KNOWN FILL (DEPTH IN METRES)
- STAGE BOUNDARY
- DESIGN GRADING CONTOURS (1.0m INTERVALS)


KEY PLAN

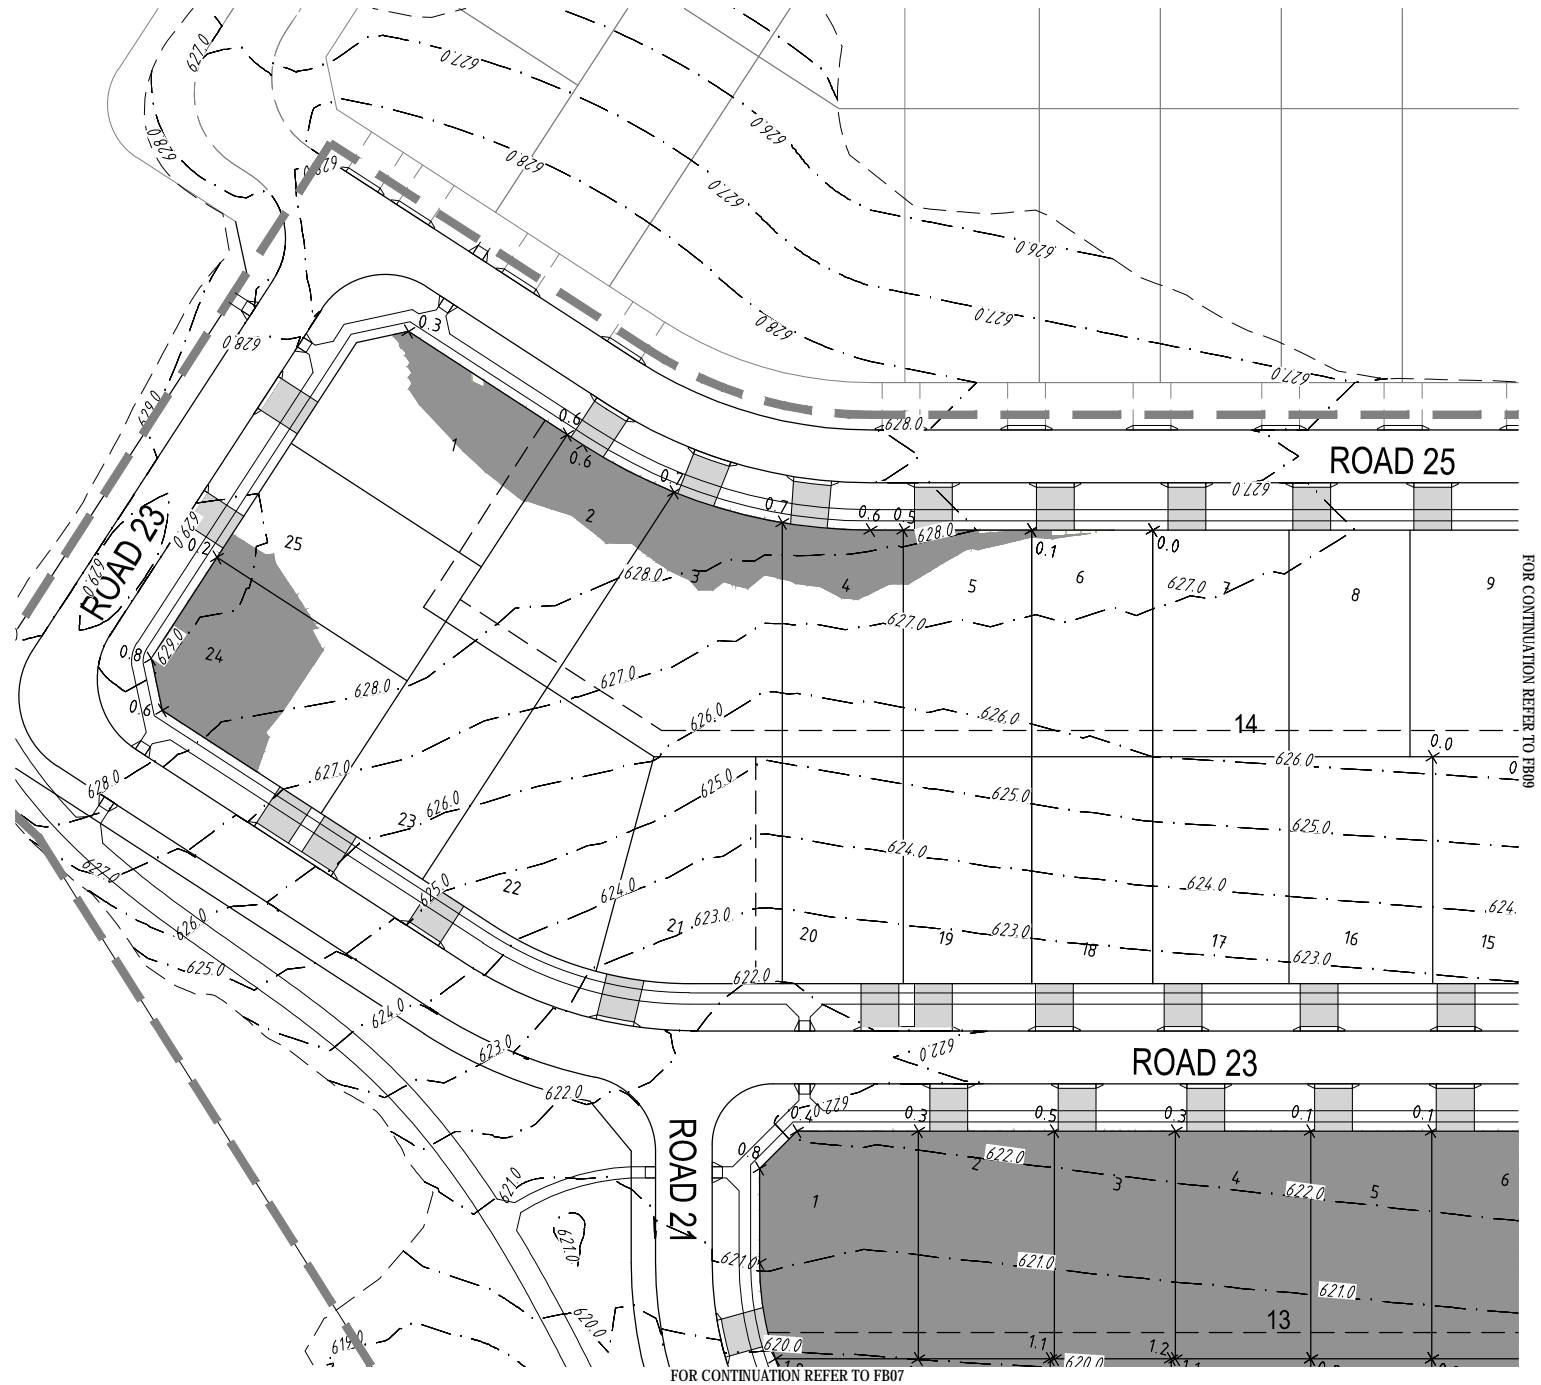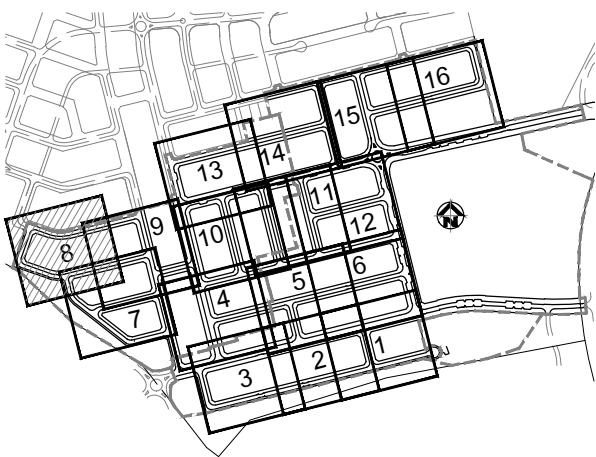

FOR CONTINUATION REFER TO FB09

FOR CONTINUATION REFER TO FB07

REV	DATE	BY	CHECKED	APPROVED	DESCRIPTION
A	07.03.13	EH	NPB	CPL	BLOCK AND SECTION NUMBER UPDATED
B	02.04.13	DC	NPB	TC	BLOCK 4 SECTION 14 DRIVEWAY UPDATED
C	22.04.13	EH	NPB	TC	DRIVEWAYS AMENDED
D	04.11.13	EH	NPB	TC	WARNING NOTES REVISD

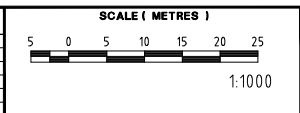

CLIENT




DENMAN PROSPECT
ESTATE
STAGE 1A

CONSULTANTS



DRAWING TITLE	
FILL ON BLOCKS SHEET 8 OF 16	
DRAWING NUMBER	AMEND.
C13172-FB08	C

WARNING

THIS PLAN ONLY INDICATES AREAS OF FILL OF WHICH THE DEVELOPER AND THEIR AGENTS ARE AWARE. IT HAS NOT BEEN CHECKED BY THE DEVELOPER, AND THE DEVELOPER DOES NOT GUARANTEE ITS ACCURACY. IN NO WAY SHOULD THIS PLAN BE READ AS A CONCLUSIVE STATEMENT OF THE FULL EXTENT OF THE FILL THAT MAY BE FOUND ON THE WHOLE LAND DEPICTED. LESSEES AND PURCHASERS SHOULD MAKE THEIR OWN INQUIRIES IN REGARD TO THE EXACT DRAINAGE, GEOTECHNICAL AND FILL CONDITIONS AFFECTING THEIR BLOCKS.

 
-  AREA OF KNOWN FILL (DEPTH IN METRES)
-  STAGE BOUNDARY
-  DESIGN GRADING CONTOURS (1.0m INTERVALS)

KEY PLAN

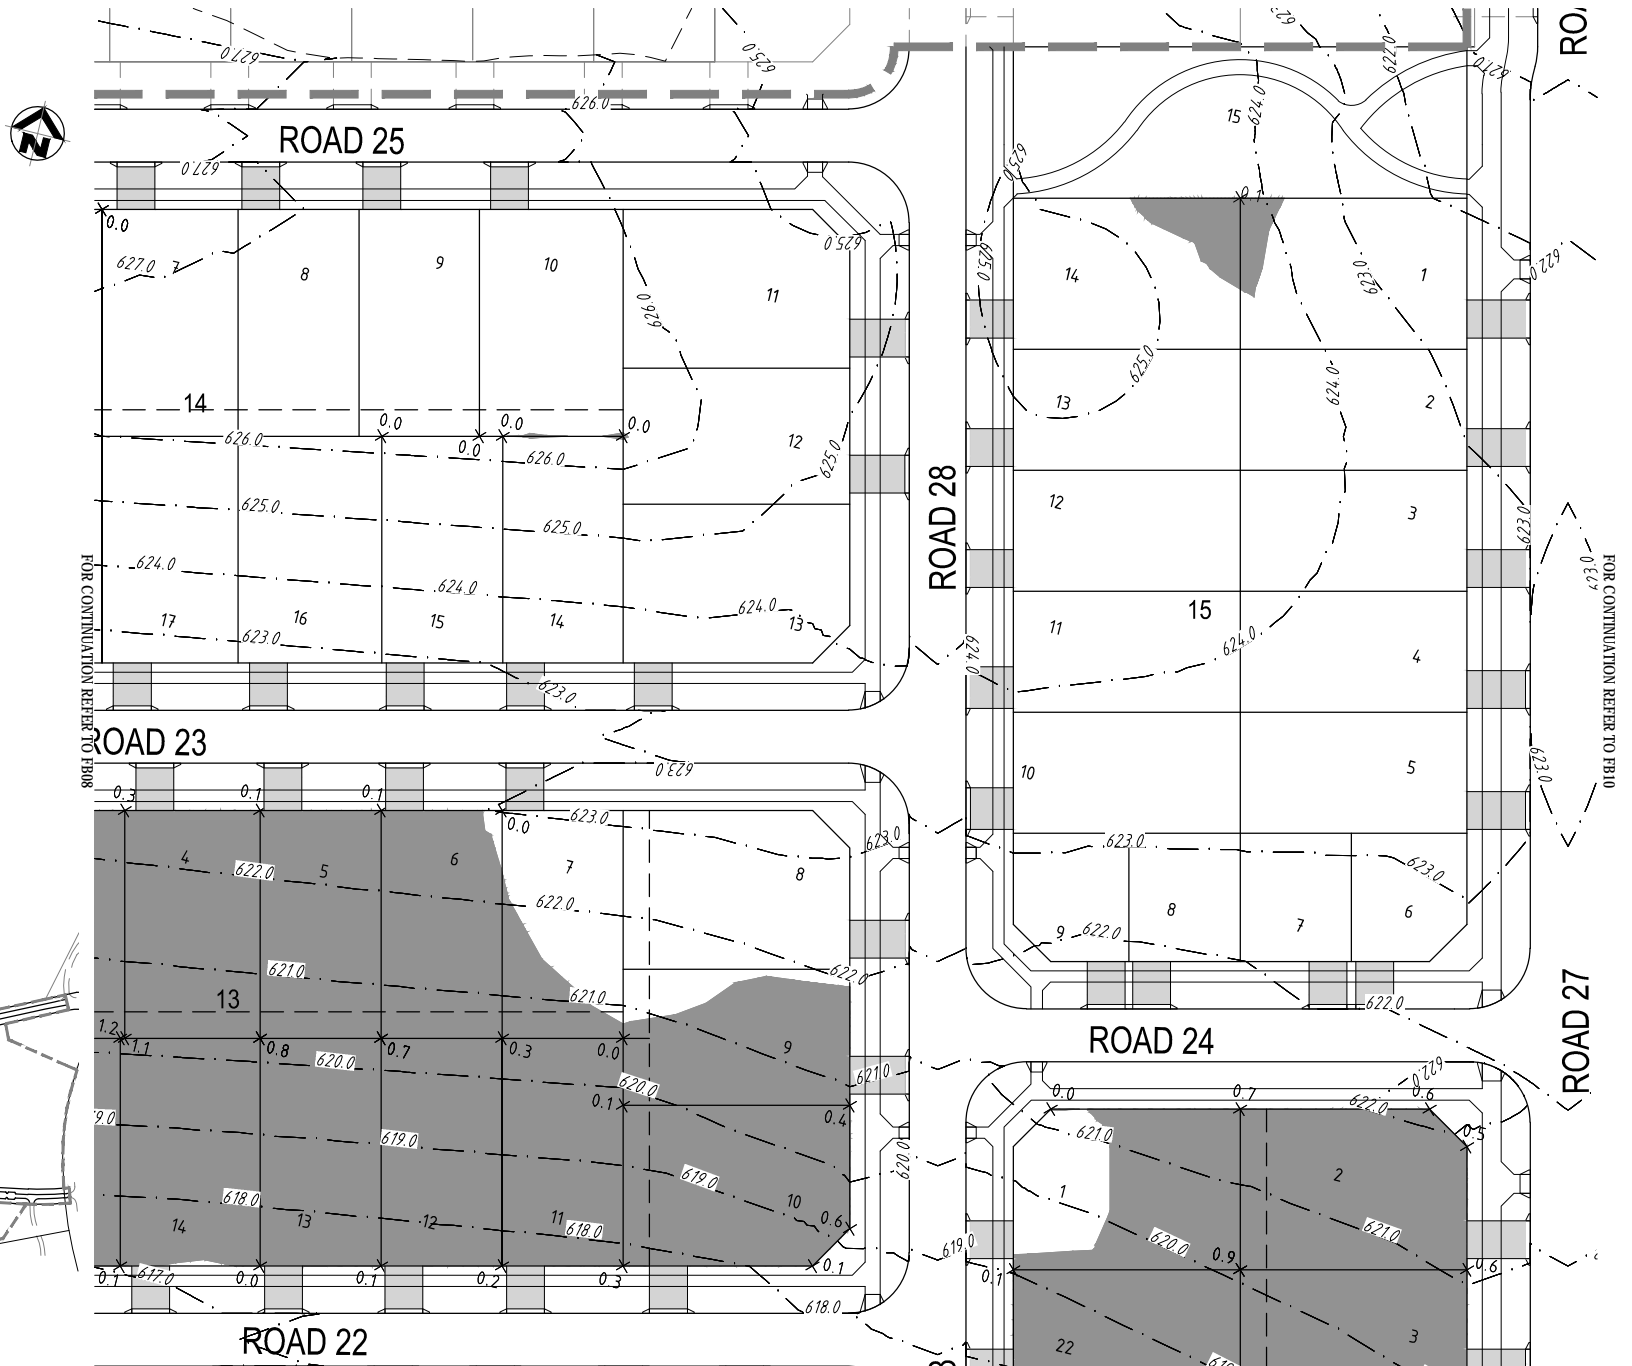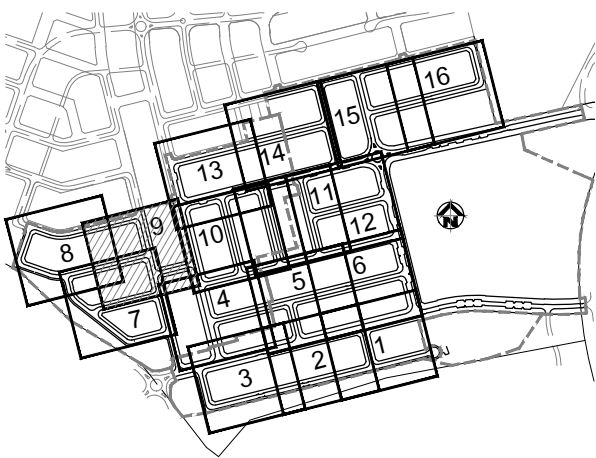

FOR CONTINUATION REFER TO FB07

REV	DATE	BY	CHECKED	APPROVED	DESCRIPTION
A	07/03/15	EH	NPR	CPL	SECTION 15 FILL, ALL BLOCK & SECTION NO. UPDATED
B	22/04/15	EH	NPR	TC	DRIVEWAYS AMENDED
C	04/11/15	EH	NPR	TC	WARNING NOTES REVISED
D					
E					
F					

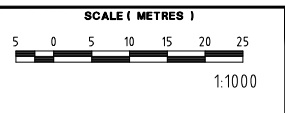

CLIENT




DENMAN PROSPECT
ESTATE
STAGE 1A




CONSULTANTS






DRAWING TITLE	
FILL ON BLOCKS SHEET 9 OF 16	
DRAWING NUMBER	AMEND.
C13172-FB09	B

WARNING

THIS PLAN ONLY INDICATES AREAS OF FILL OF WHICH THE DEVELOPER AND THEIR AGENTS ARE AWARE. IT HAS NOT BEEN CHECKED BY THE DEVELOPER, AND THE DEVELOPER DOES NOT GUARANTEE ITS ACCURACY. IN NO WAY SHOULD THIS PLAN BE READ AS A CONCLUSIVE STATEMENT OF THE FULL EXTENT OF THE FILL THAT MAY BE FOUND ON THE WHOLE LAND DEPICTED. LESSEES AND PURCHASERS SHOULD MAKE THEIR OWN INQUIRIES IN REGARD TO THE EXACT DRAINAGE, GEOTECHNICAL AND FILL CONDITIONS AFFECTING THEIR BLOCKS.

 -  AREA OF KNOWN FILL (DEPTH IN METRES)
-  STAGE BOUNDARY
-  DESIGN GRADING CONTOURS (1.0m INTERVALS)

KEY PLAN

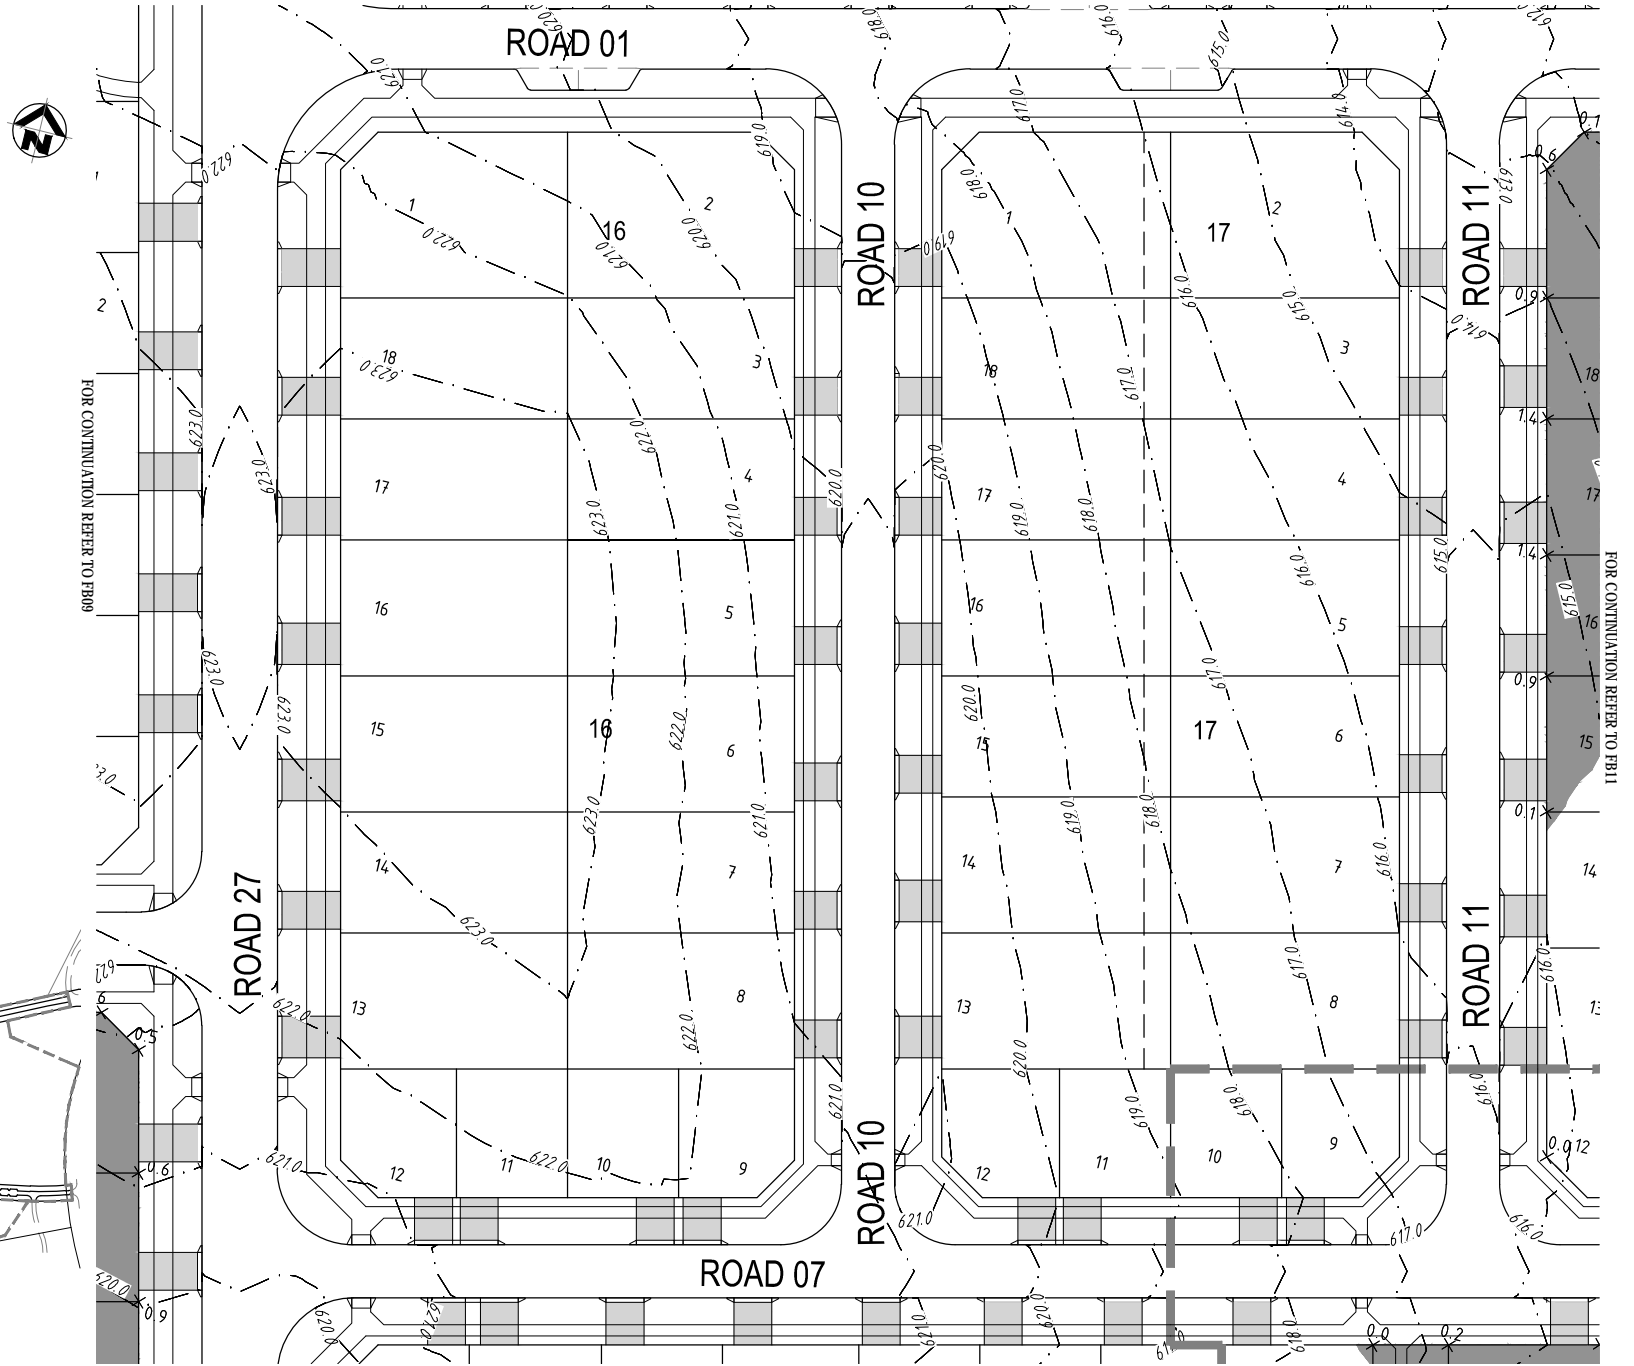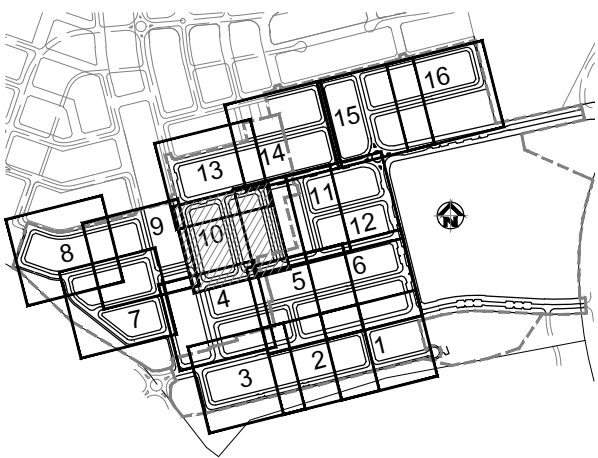


FOR CONTINUATION REFER TO FB09

FOR CONTINUATION REFER TO FB04

FOR CONTINUATION REFER TO FB11

REV	DATE	APPROVER	CHECK	DRAWN	DESIGN	BY
A	27.03.13	CPL	NPR	EH	WC	
B	27.03.13	TC	NPR	EH	HA	
C	22.04.13	TC	NPR	EH	NPR	
D	04.11.13	TC	NPR	EH	NPR	
E						
F						

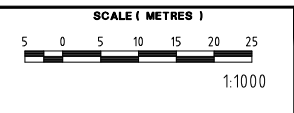

CLIENT




DENMAN PROSPECT
ESTATE
STAGE 1A




CONSULTANTS






DRAWING TITLE	
FILL ON BLOCKS	
SHEET 10 OF 16	
DRAWING NUMBER	AMEND.
C13172-FB10	B

WARNING

THIS PLAN ONLY INDICATES AREAS OF FILL OF WHICH THE DEVELOPER AND THEIR AGENTS ARE AWARE. IT HAS NOT BEEN CHECKED BY THE DEVELOPER, AND THE DEVELOPER DOES NOT GUARANTEE ITS ACCURACY. IN NO WAY SHOULD THIS PLAN BE READ AS A CONCLUSIVE STATEMENT OF THE FULL EXTENT OF THE FILL THAT MAY BE FOUND ON THE WHOLE LAND DEPICTED. LESSEES AND PURCHASERS SHOULD MAKE THEIR OWN INQUIRIES IN REGARD TO THE EXACT DRAINAGE, GEOTECHNICAL AND FILL CONDITIONS AFFECTING THEIR BLOCKS.

 -  AREA OF KNOWN FILL (DEPTH IN METRES)
-  STAGE BOUNDARY
-  DESIGN GRADING CONTOURS (1.0m INTERVALS)

KEY PLAN

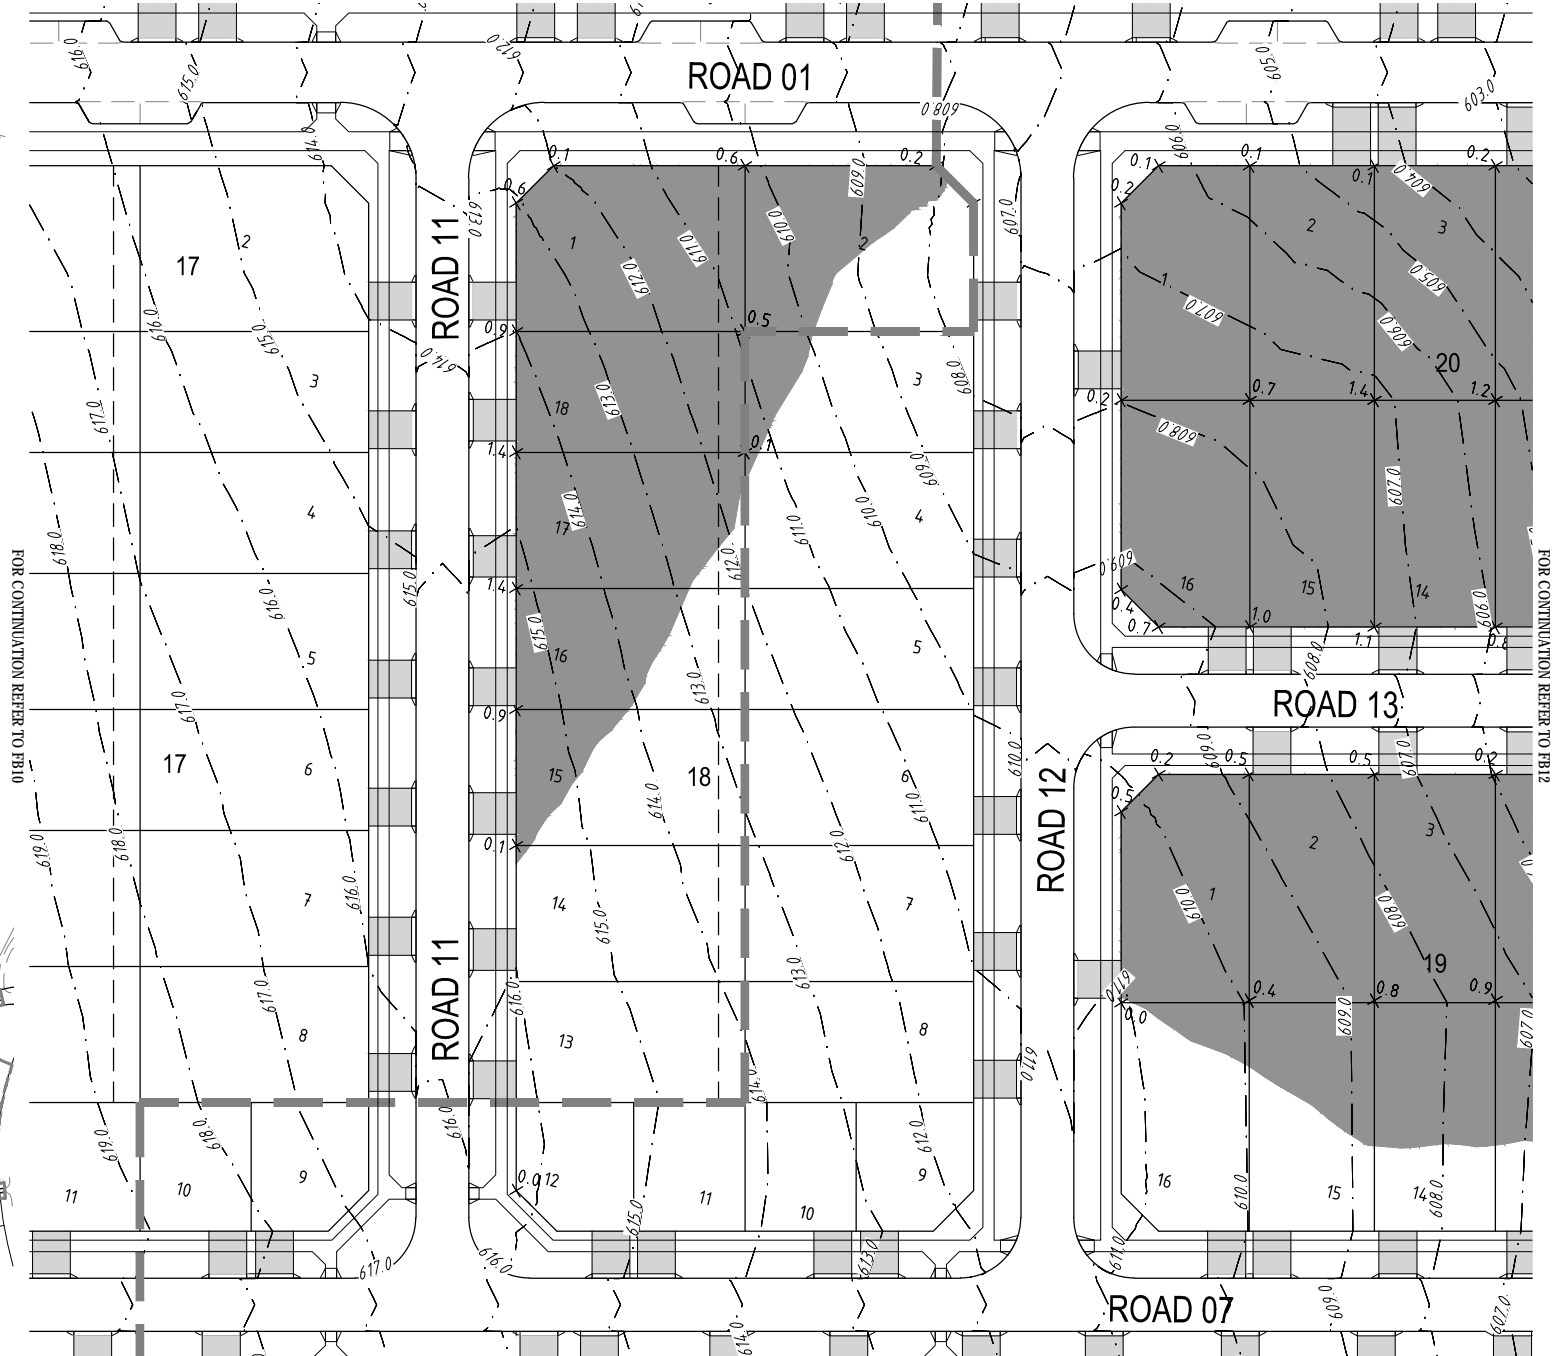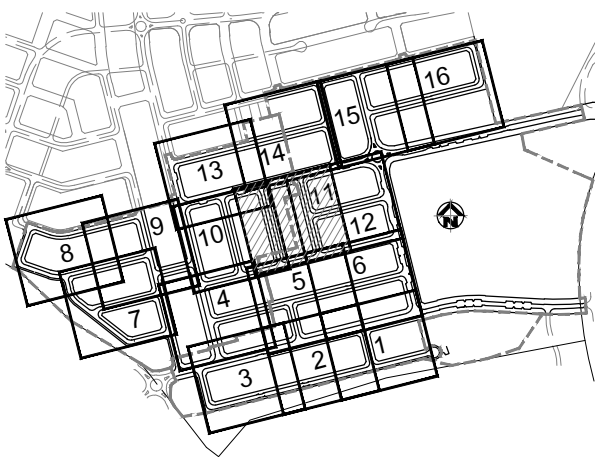


FOR CONTINUATION REFER TO FB10

FOR CONTINUATION REFER TO FB05

FOR CONTINUATION REFER TO FB12

REV	DATE	APPROVED	CHECKED	DRAWN	DESIGN	BY
A	27.03.13	CPL	NPR	EH	WC	1
B	22.04.13	TC	NPR	EH	NPR	2
C	04.11.13	TC	NPR	EH	NPR	3
D						
E						
F						

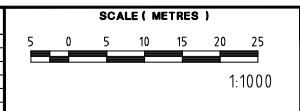

CLIENT




DENMAN PROSPECT
ESTATE
STAGE 1A

CONSULTANTS







DRAWING TITLE	
FILL ON BLOCKS	
SHEET 11 OF 16	
DRAWING NUMBER	AMEND.
C13172-FB11	B

FOR CONTINUATION REFER TO FB14


FOR CONTINUATION REFER TO FB15

WARNING


THIS PLAN ONLY INDICATES AREAS OF FILL OF WHICH THE DEVELOPER AND THEIR AGENTS ARE AWARE. IT HAS NOT BEEN CHECKED BY THE DEVELOPER, AND THE DEVELOPER DOES NOT GUARANTEE ITS ACCURACY. IN NO WAY SHOULD THIS PLAN BE READ AS A CONCLUSIVE STATEMENT OF THE FULL EXTENT OF THE FILL THAT MAY BE FOUND ON THE WHOLE LAND DEPICTED. LESSEES AND PURCHASERS SHOULD MAKE THEIR OWN INQUIRIES IN REGARD TO THE EXACT DRAINAGE, GEOTECHNICAL AND FILL CONDITIONS AFFECTING THEIR BLOCKS.

 -  AREA OF KNOWN FILL (DEPTH IN METRES)
-  STAGE BOUNDARY
-  DESIGN GRADING CONTOURS (1.0m INTERVALS)

KEY PLAN

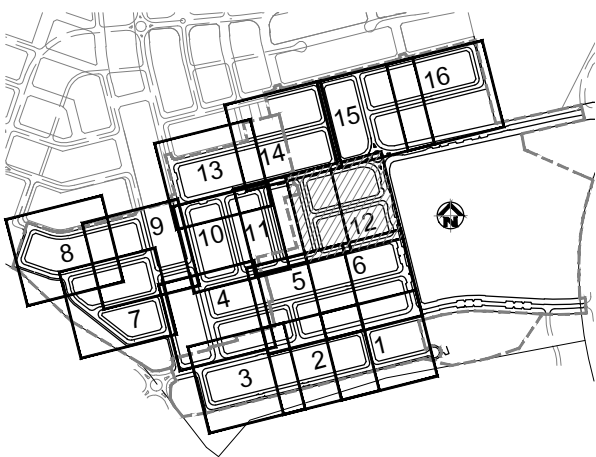

FOR CONTINUATION REFER TO FB11

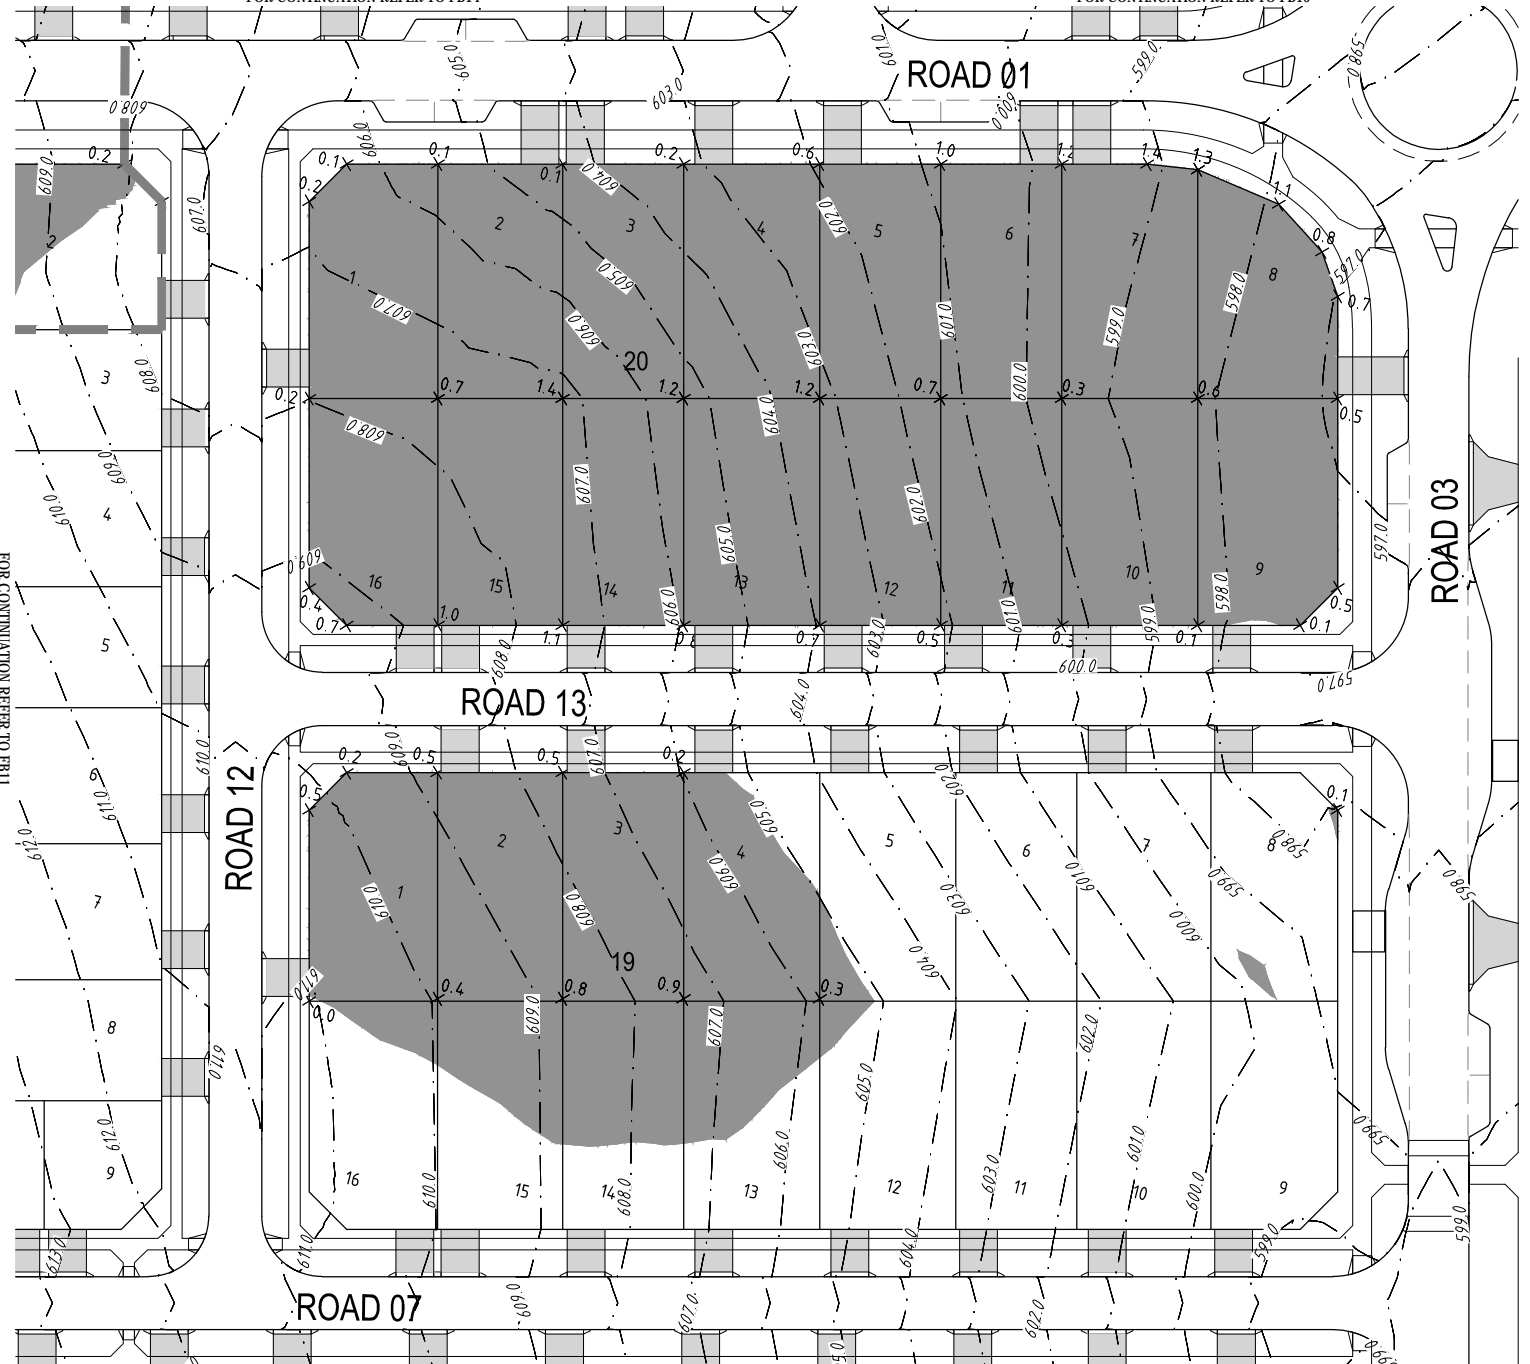


FOR CONTINUATION REFER TO FB06

REV	DATE	APPROVER	CHECK	DRAWN	DESIGN	BY
A	27.03.13	CPL	NPR	EH	WC	HA
B	22.04.13	TC	NPR	EH	WC	HA
C	04.11.13	TC	NPR	EH	WC	HA
D						
E						
F						

AMENDMENT DETAILS

17/03/13 BLOCK AND SECTION NUMBER UPDATED
 22/04/13 DRIVEWAYS AMENDED
 04/11/13 WARNING NOTES REVISED

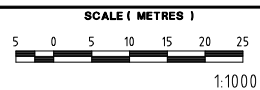

CLIENT




DENMAN PROSPECT
ESTATE
 STAGE 1A




CONSULTANTS





DRAWING TITLE	
FILL ON BLOCKS	
SHEET 12 OF 16	
DRAWING NUMBER	AMEND.
C13172-FB12	B

WARNING


THIS PLAN ONLY INDICATES AREAS OF FILL OF WHICH THE DEVELOPER AND THEIR AGENTS ARE AWARE. IT HAS NOT BEEN CHECKED BY THE DEVELOPER, AND THE DEVELOPER DOES NOT GUARANTEE ITS ACCURACY. IN NO WAY SHOULD THIS PLAN BE READ AS A CONCLUSIVE STATEMENT OF THE FULL EXTENT OF THE FILL THAT MAY BE FOUND ON THE WHOLE LAND DEPICTED. LESSEES AND PURCHASERS SHOULD MAKE THEIR OWN INQUIRIES IN REGARD TO THE EXACT DRAINAGE, GEOTECHNICAL AND FILL CONDITIONS AFFECTING THEIR BLOCKS.

 -  AREA OF KNOWN FILL (DEPTH IN METRES)
-  STAGE BOUNDARY
-  DESIGN GRADING CONTOURS (1.0m INTERVALS)

KEY PLAN

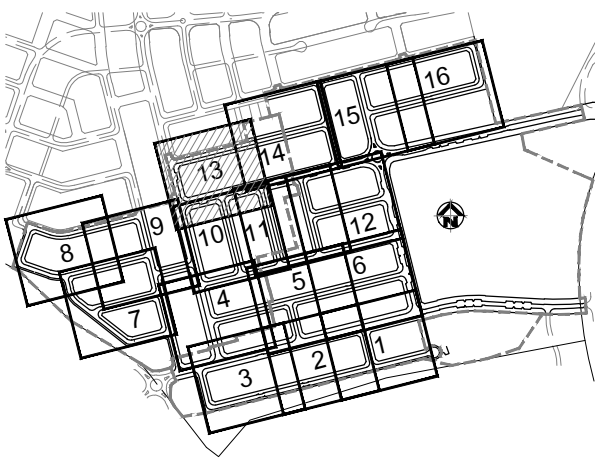

REV	DATE	APPROVED	CHECKED	DRAWN	DESIGN	BY
A	27.03.13	CPL	NPR	EH	WC	
B	22.04.13	TC	NPR	EH	NPR	
C	04.11.13	TC	NPR	EH	NPR	
D						
E						
F						

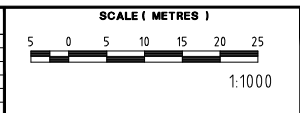

CLIENT




DENMAN PROSPECT
ESTATE
STAGE 1A

CONSULTANTS



DRAWING TITLE	
FILL ON BLOCKS	
SHEET 13 OF 16	
DRAWING NUMBER	AMEND.
C13172-FB13	B

WARNING


THIS PLAN ONLY INDICATES AREAS OF FILL OF WHICH THE DEVELOPER AND THEIR AGENTS ARE AWARE. IT HAS NOT BEEN CHECKED BY THE DEVELOPER, AND THE DEVELOPER DOES NOT GUARANTEE ITS ACCURACY. IN NO WAY SHOULD THIS PLAN BE READ AS A CONCLUSIVE STATEMENT OF THE FULL EXTENT OF THE FILL THAT MAY BE FOUND ON THE WHOLE LAND DEPICTED. LESSEES AND PURCHASERS SHOULD MAKE THEIR OWN INQUIRIES IN REGARD TO THE EXACT DRAINAGE, GEOTECHNICAL AND FILL CONDITIONS AFFECTING THEIR BLOCKS.

 -  AREA OF KNOWN FILL (DEPTH IN METRES)
-  STAGE BOUNDARY
-  DESIGN GRADING CONTOURS (1.0m INTERVALS)

KEY PLAN

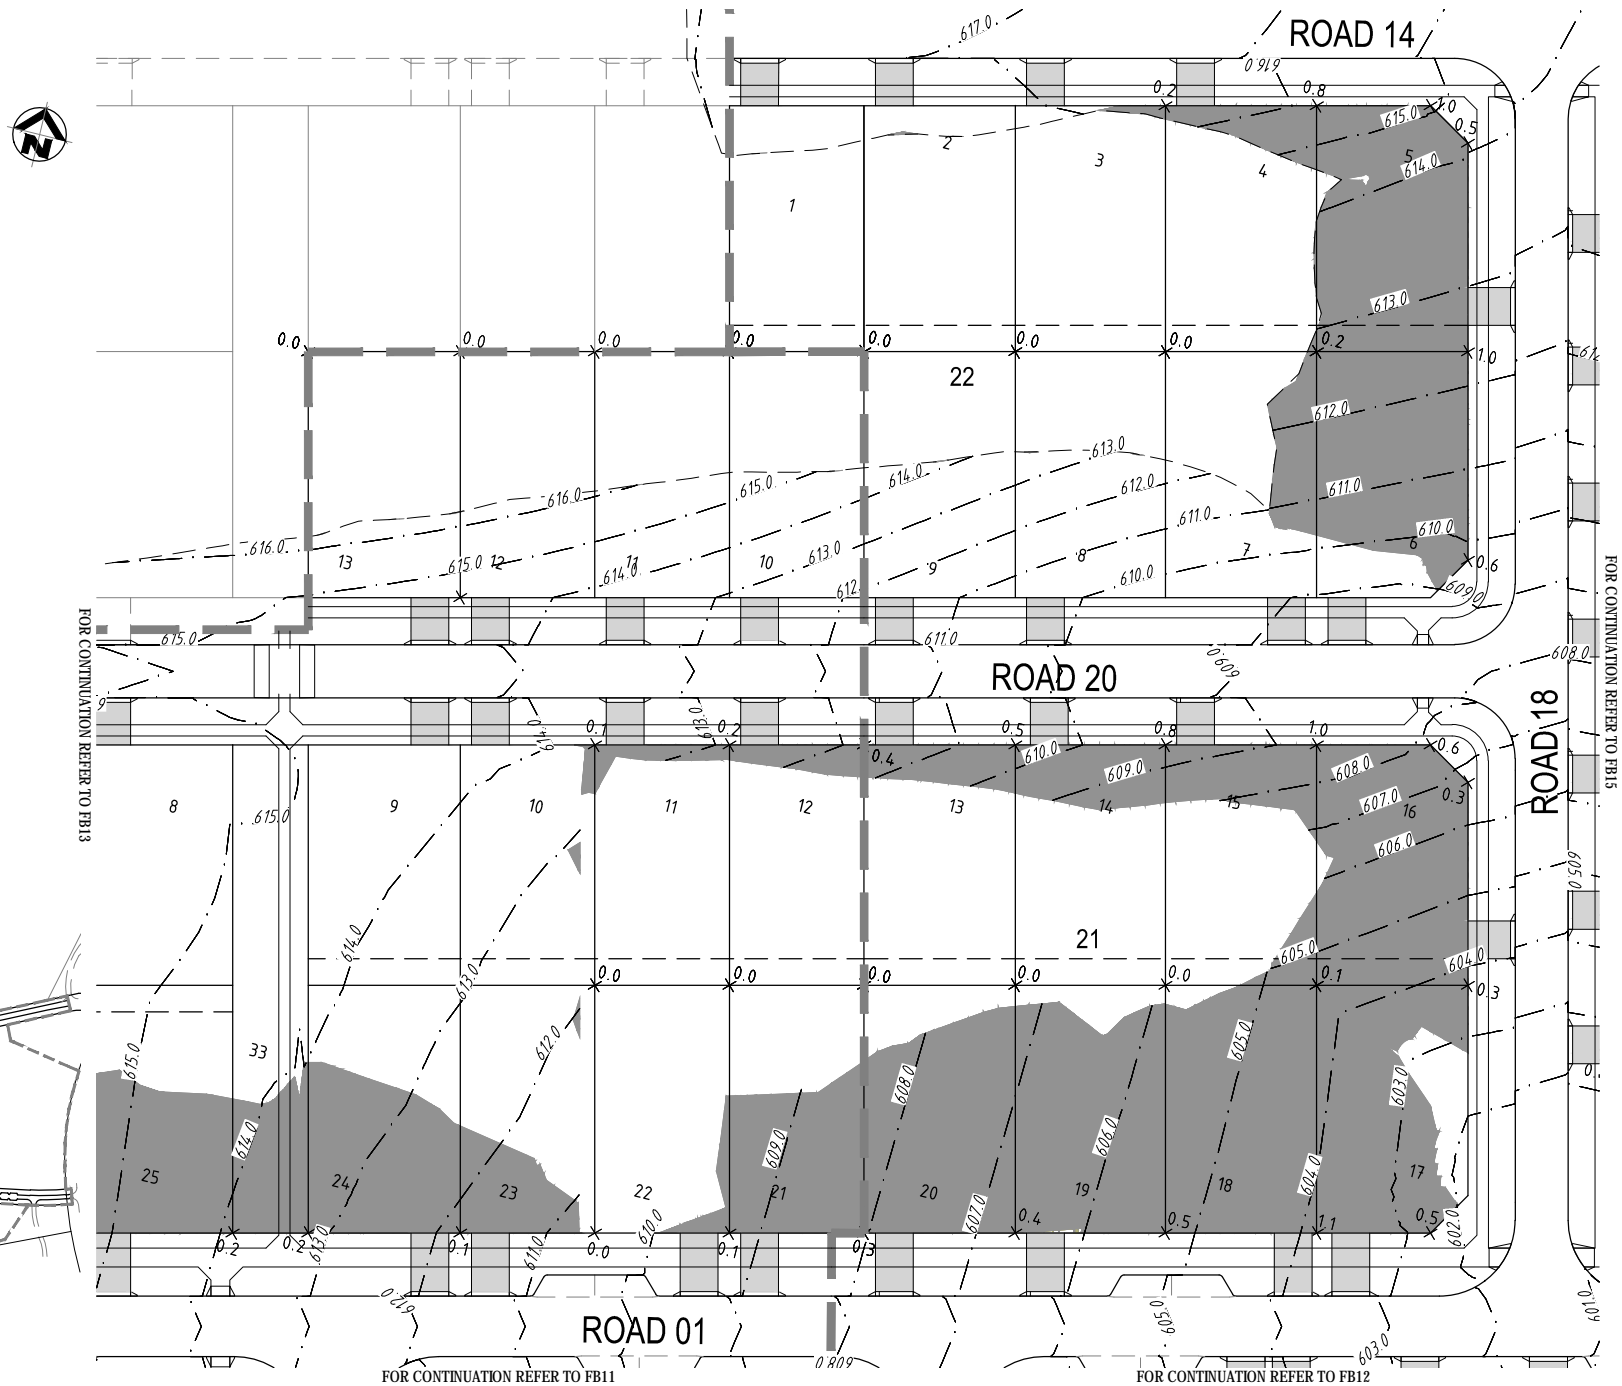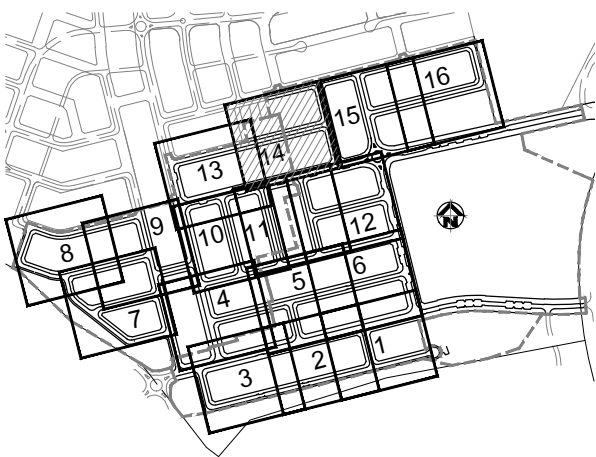

REV	DATE	APPROVER	CHECKER	DRAWN	DESIGN	FIRST ISSUE
A	27.03.13	CPL	NPR	EH	WC	
B	22.04.13	TC	NPR	EH	NPR	
C	04.11.13	TC	NPR	EH	NPR	
D						
E						
F						

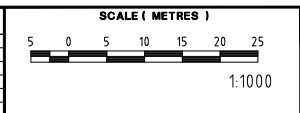

CLIENT




DENMAN PROSPECT
ESTATE
STAGE 1A

CONSULTANTS






CREATING TIMELESS PLACES





DRAWING TITLE	
FILL ON BLOCKS	
SHEET 14 OF 16	
DRAWING NUMBER	AMEND.
C13172-FB14	B

WARNING


THIS PLAN ONLY INDICATES AREAS OF FILL OF WHICH THE DEVELOPER AND THEIR AGENTS ARE AWARE. IT HAS NOT BEEN CHECKED BY THE DEVELOPER, AND THE DEVELOPER DOES NOT GUARANTEE ITS ACCURACY. IN NO WAY SHOULD THIS PLAN BE READ AS A CONCLUSIVE STATEMENT OF THE FULL EXTENT OF THE FILL THAT MAY BE FOUND ON THE WHOLE LAND DEPICTED. LESSEES AND PURCHASERS SHOULD MAKE THEIR OWN INQUIRIES IN REGARD TO THE EXACT DRAINAGE, GEOTECHNICAL AND FILL CONDITIONS AFFECTING THEIR BLOCKS.

 -  AREA OF KNOWN FILL (DEPTH IN METRES)
-  STAGE BOUNDARY
-  DESIGN GRADING CONTOURS (1.0m INTERVALS)

KEY PLAN

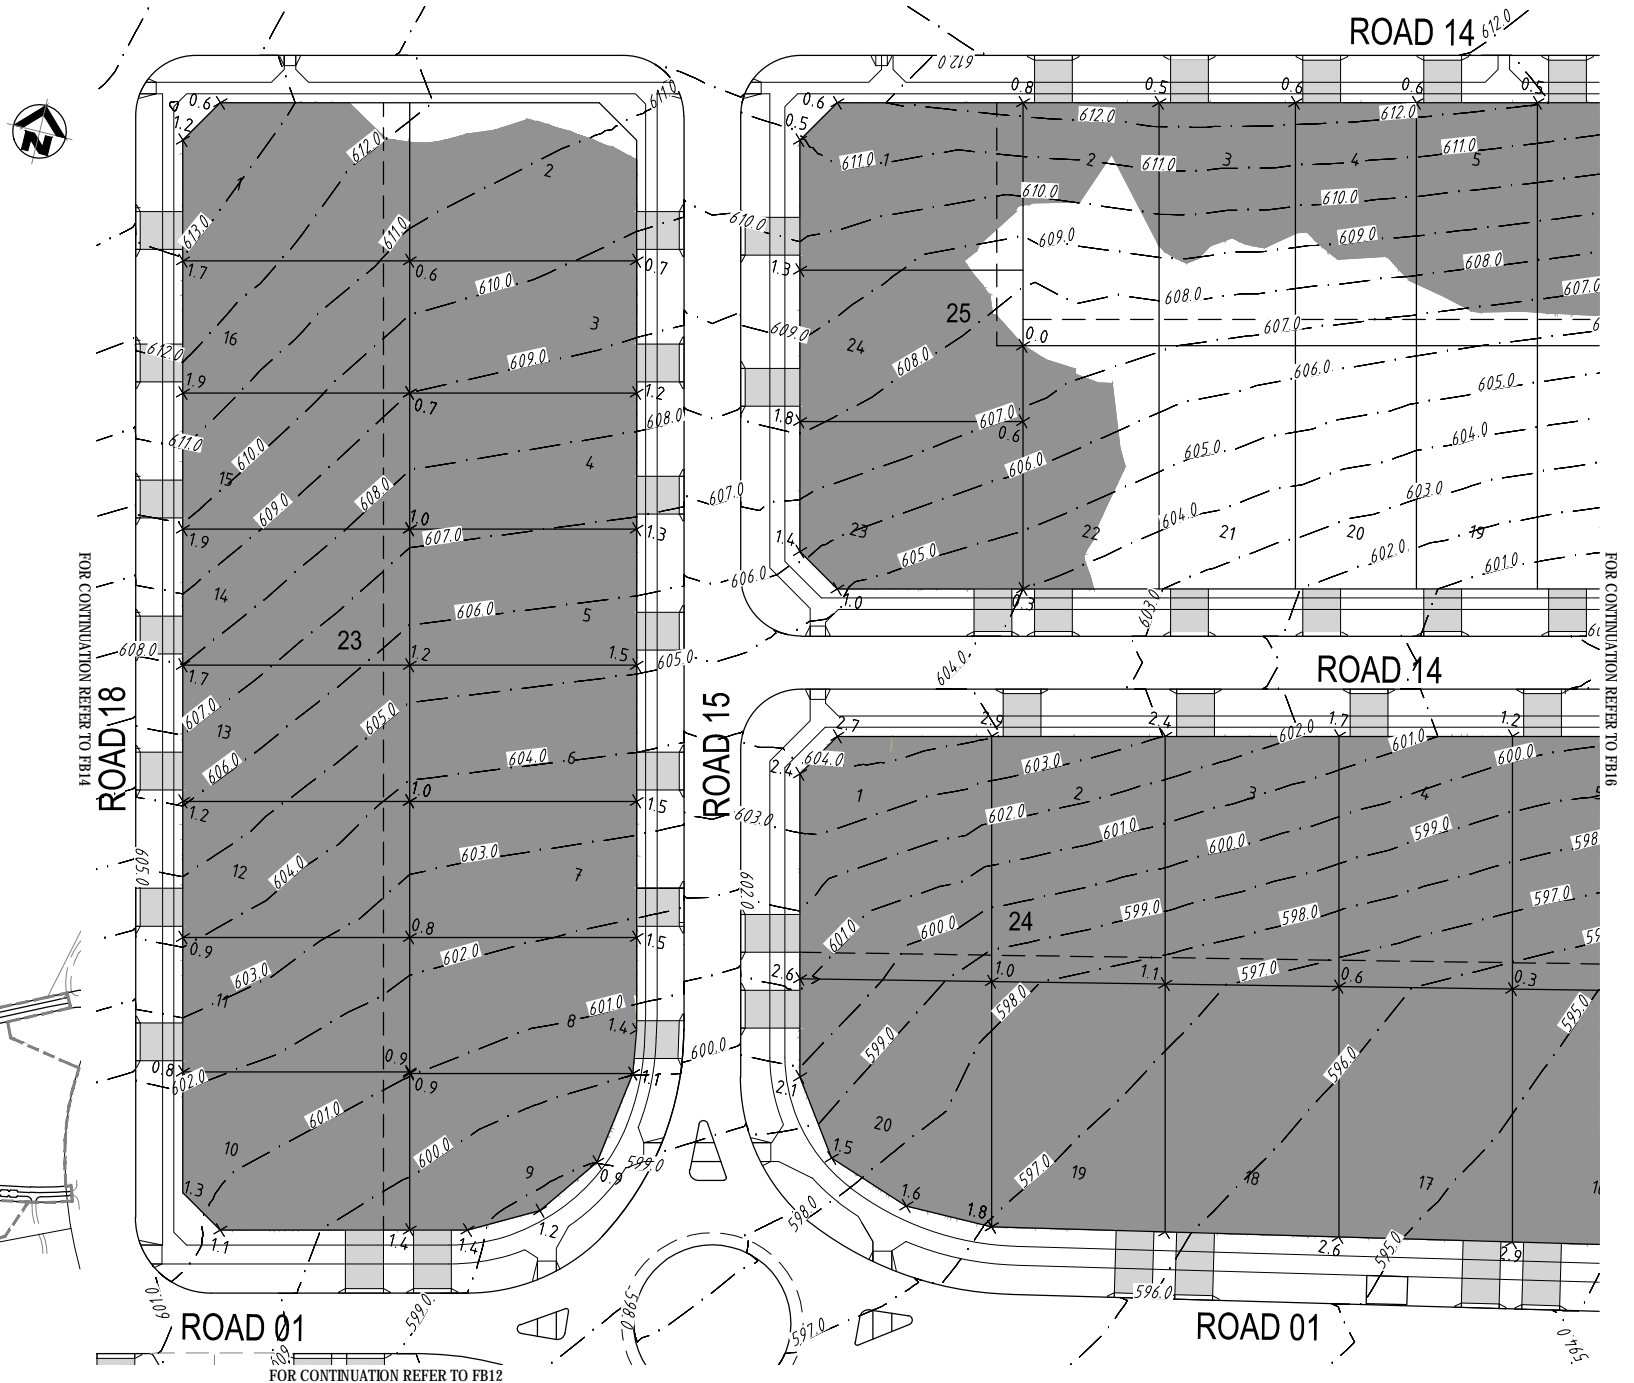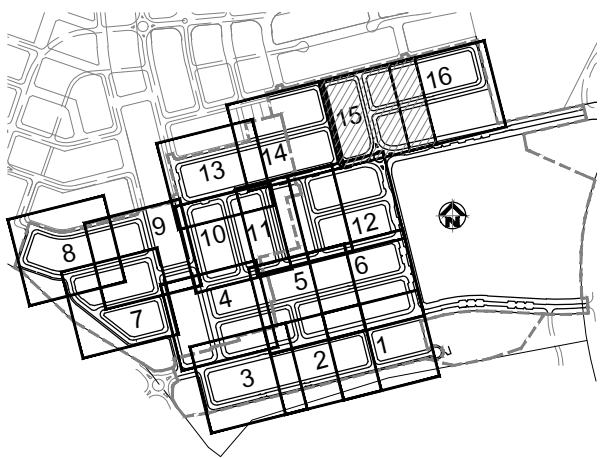

REV	DATE	BY	CHECKED	APPROVED	DESCRIPTION
A	27.03.13	EH	NPR	CPL	BLOCK AND SECTION NUMBER UPDATED
B	27.03.13	EH	NPR	TC	DRIVEWAYS AMENDED
C	04.11.13	EH	NPR	TC	WARNING NOTES REVISED
D					
E					
F					

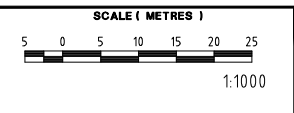

FOR CONTINUATION REFER TO FB12

CLIENT




DENMAN PROSPECT
ESTATE
STAGE 1A



 
CONSULTANTS






DRAWING TITLE	
FILL ON BLOCKS SHEET 15 OF 16	
DRAWING NUMBER	AMEND.
C13172-FB15	B

WARNING

THIS PLAN ONLY INDICATES AREAS OF FILL OF WHICH THE DEVELOPER AND THEIR AGENTS ARE AWARE. IT HAS NOT BEEN CHECKED BY THE DEVELOPER, AND THE DEVELOPER DOES NOT GUARANTEE ITS ACCURACY. IN NO WAY SHOULD THIS PLAN BE READ AS A CONCLUSIVE STATEMENT OF THE FULL EXTENT OF THE FILL THAT MAY BE FOUND ON THE WHOLE LAND DEPICTED. LESSEES AND PURCHASERS SHOULD MAKE THEIR OWN INQUIRIES IN REGARD TO THE EXACT DRAINAGE, GEOTECHNICAL AND FILL CONDITIONS AFFECTING THEIR BLOCKS.

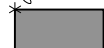
-  AREA OF KNOWN FILL (DEPTH IN METRES)
-  STAGE BOUNDARY
-  DESIGN GRADING CONTOURS (1.0m INTERVALS)

KEY PLAN

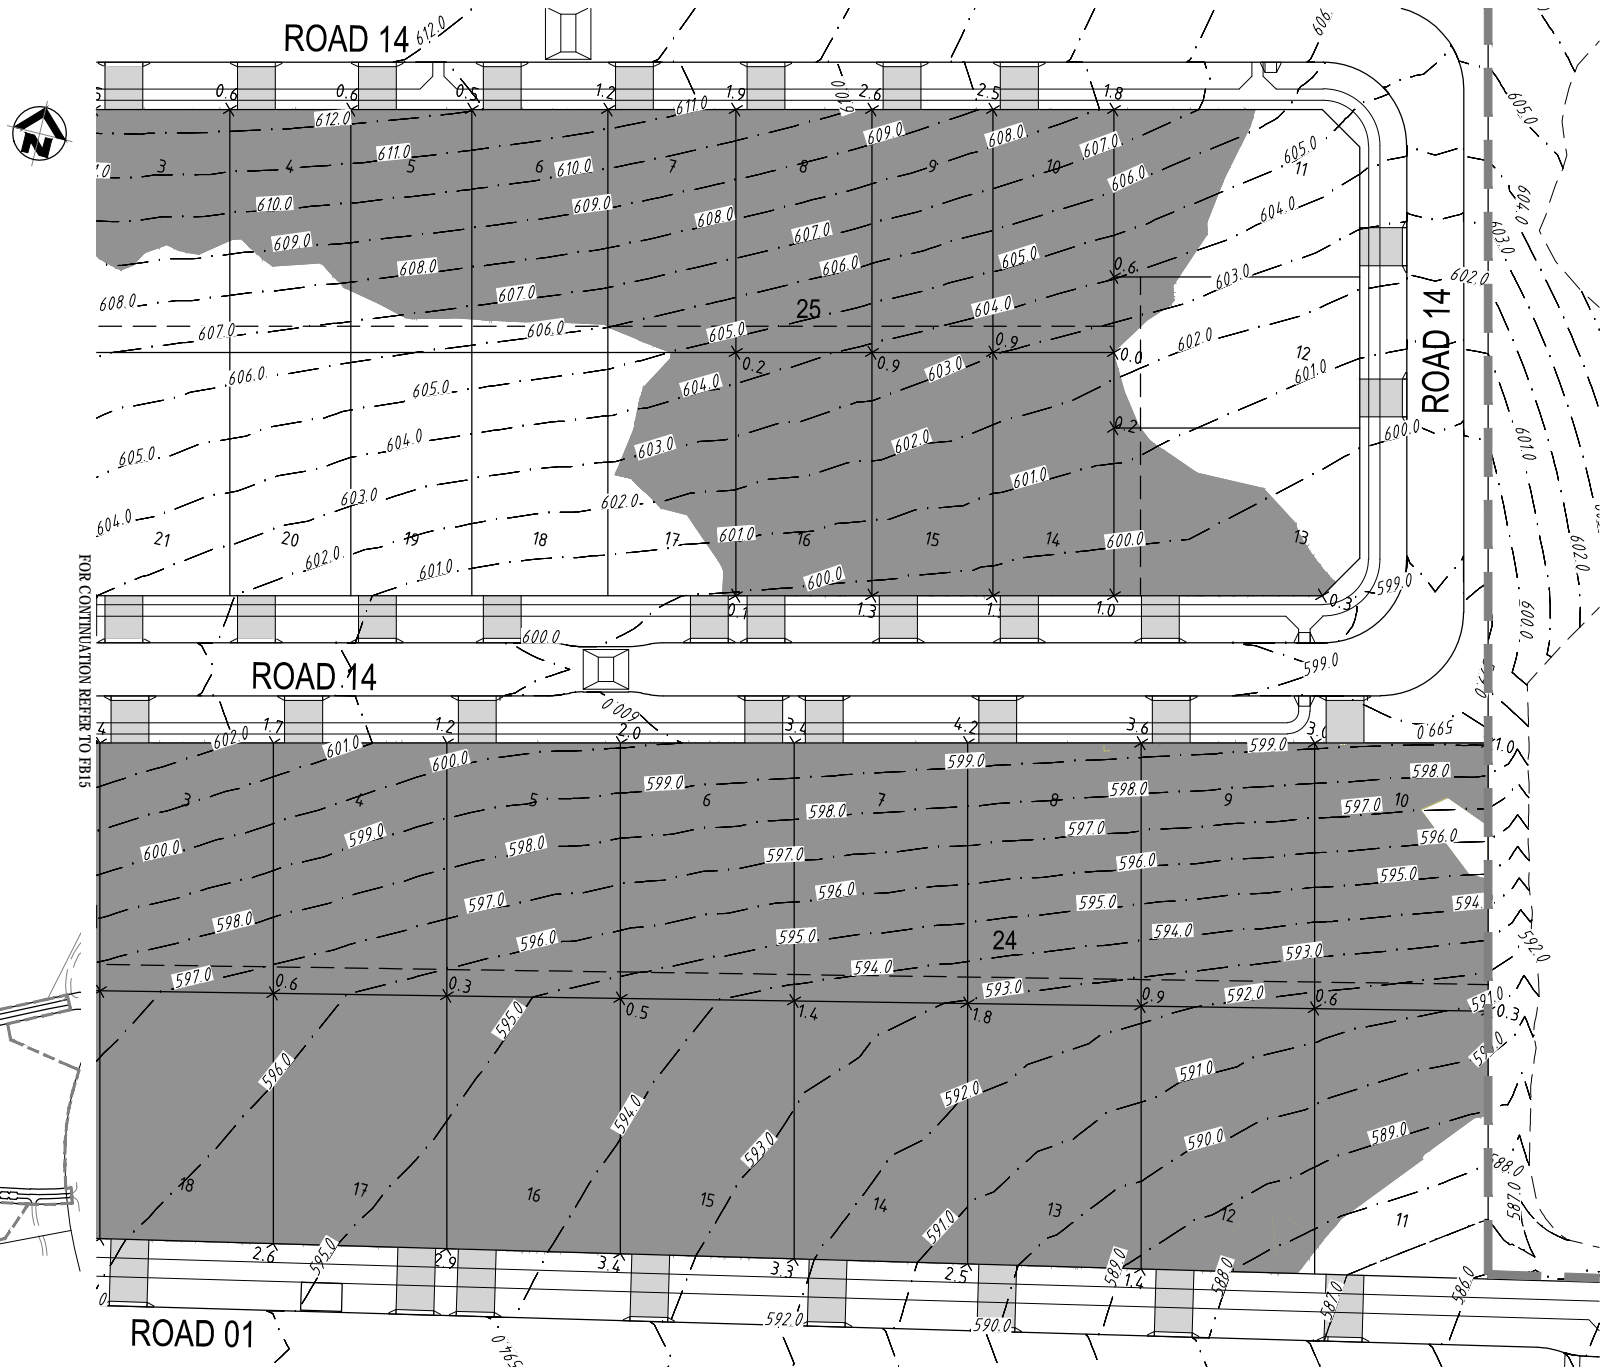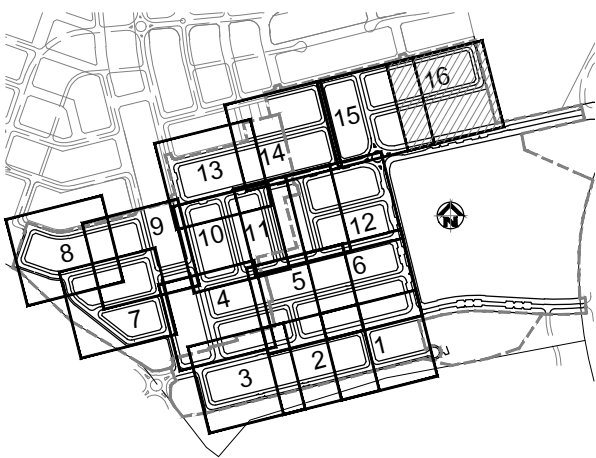

FOR CONTINUATION REFER TO THIS

REV	DATE	APPROVED	CHECKED	DRAWN	DESIGN	FIRST
A	27.03.15	CPL	NPR	EH	WC	WC
B	22.04.15	TC	NPR	EH	EH	EH
C	04.11.15	TC	NPR	EH	EH	EH
D						
E						
F						

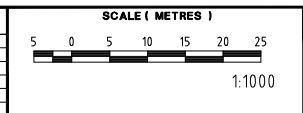

CLIENT




DENMAN PROSPECT
ESTATE
STAGE 1A

CONSULTANTS




DRAWING TITLE	
FILL ON BLOCKS SHEET 16 OF 16	
DRAWING NUMBER	AMEND.
C13172-FB16	B