


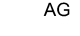
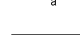
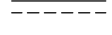
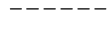

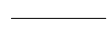
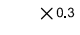
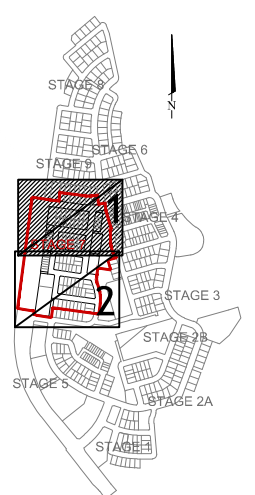
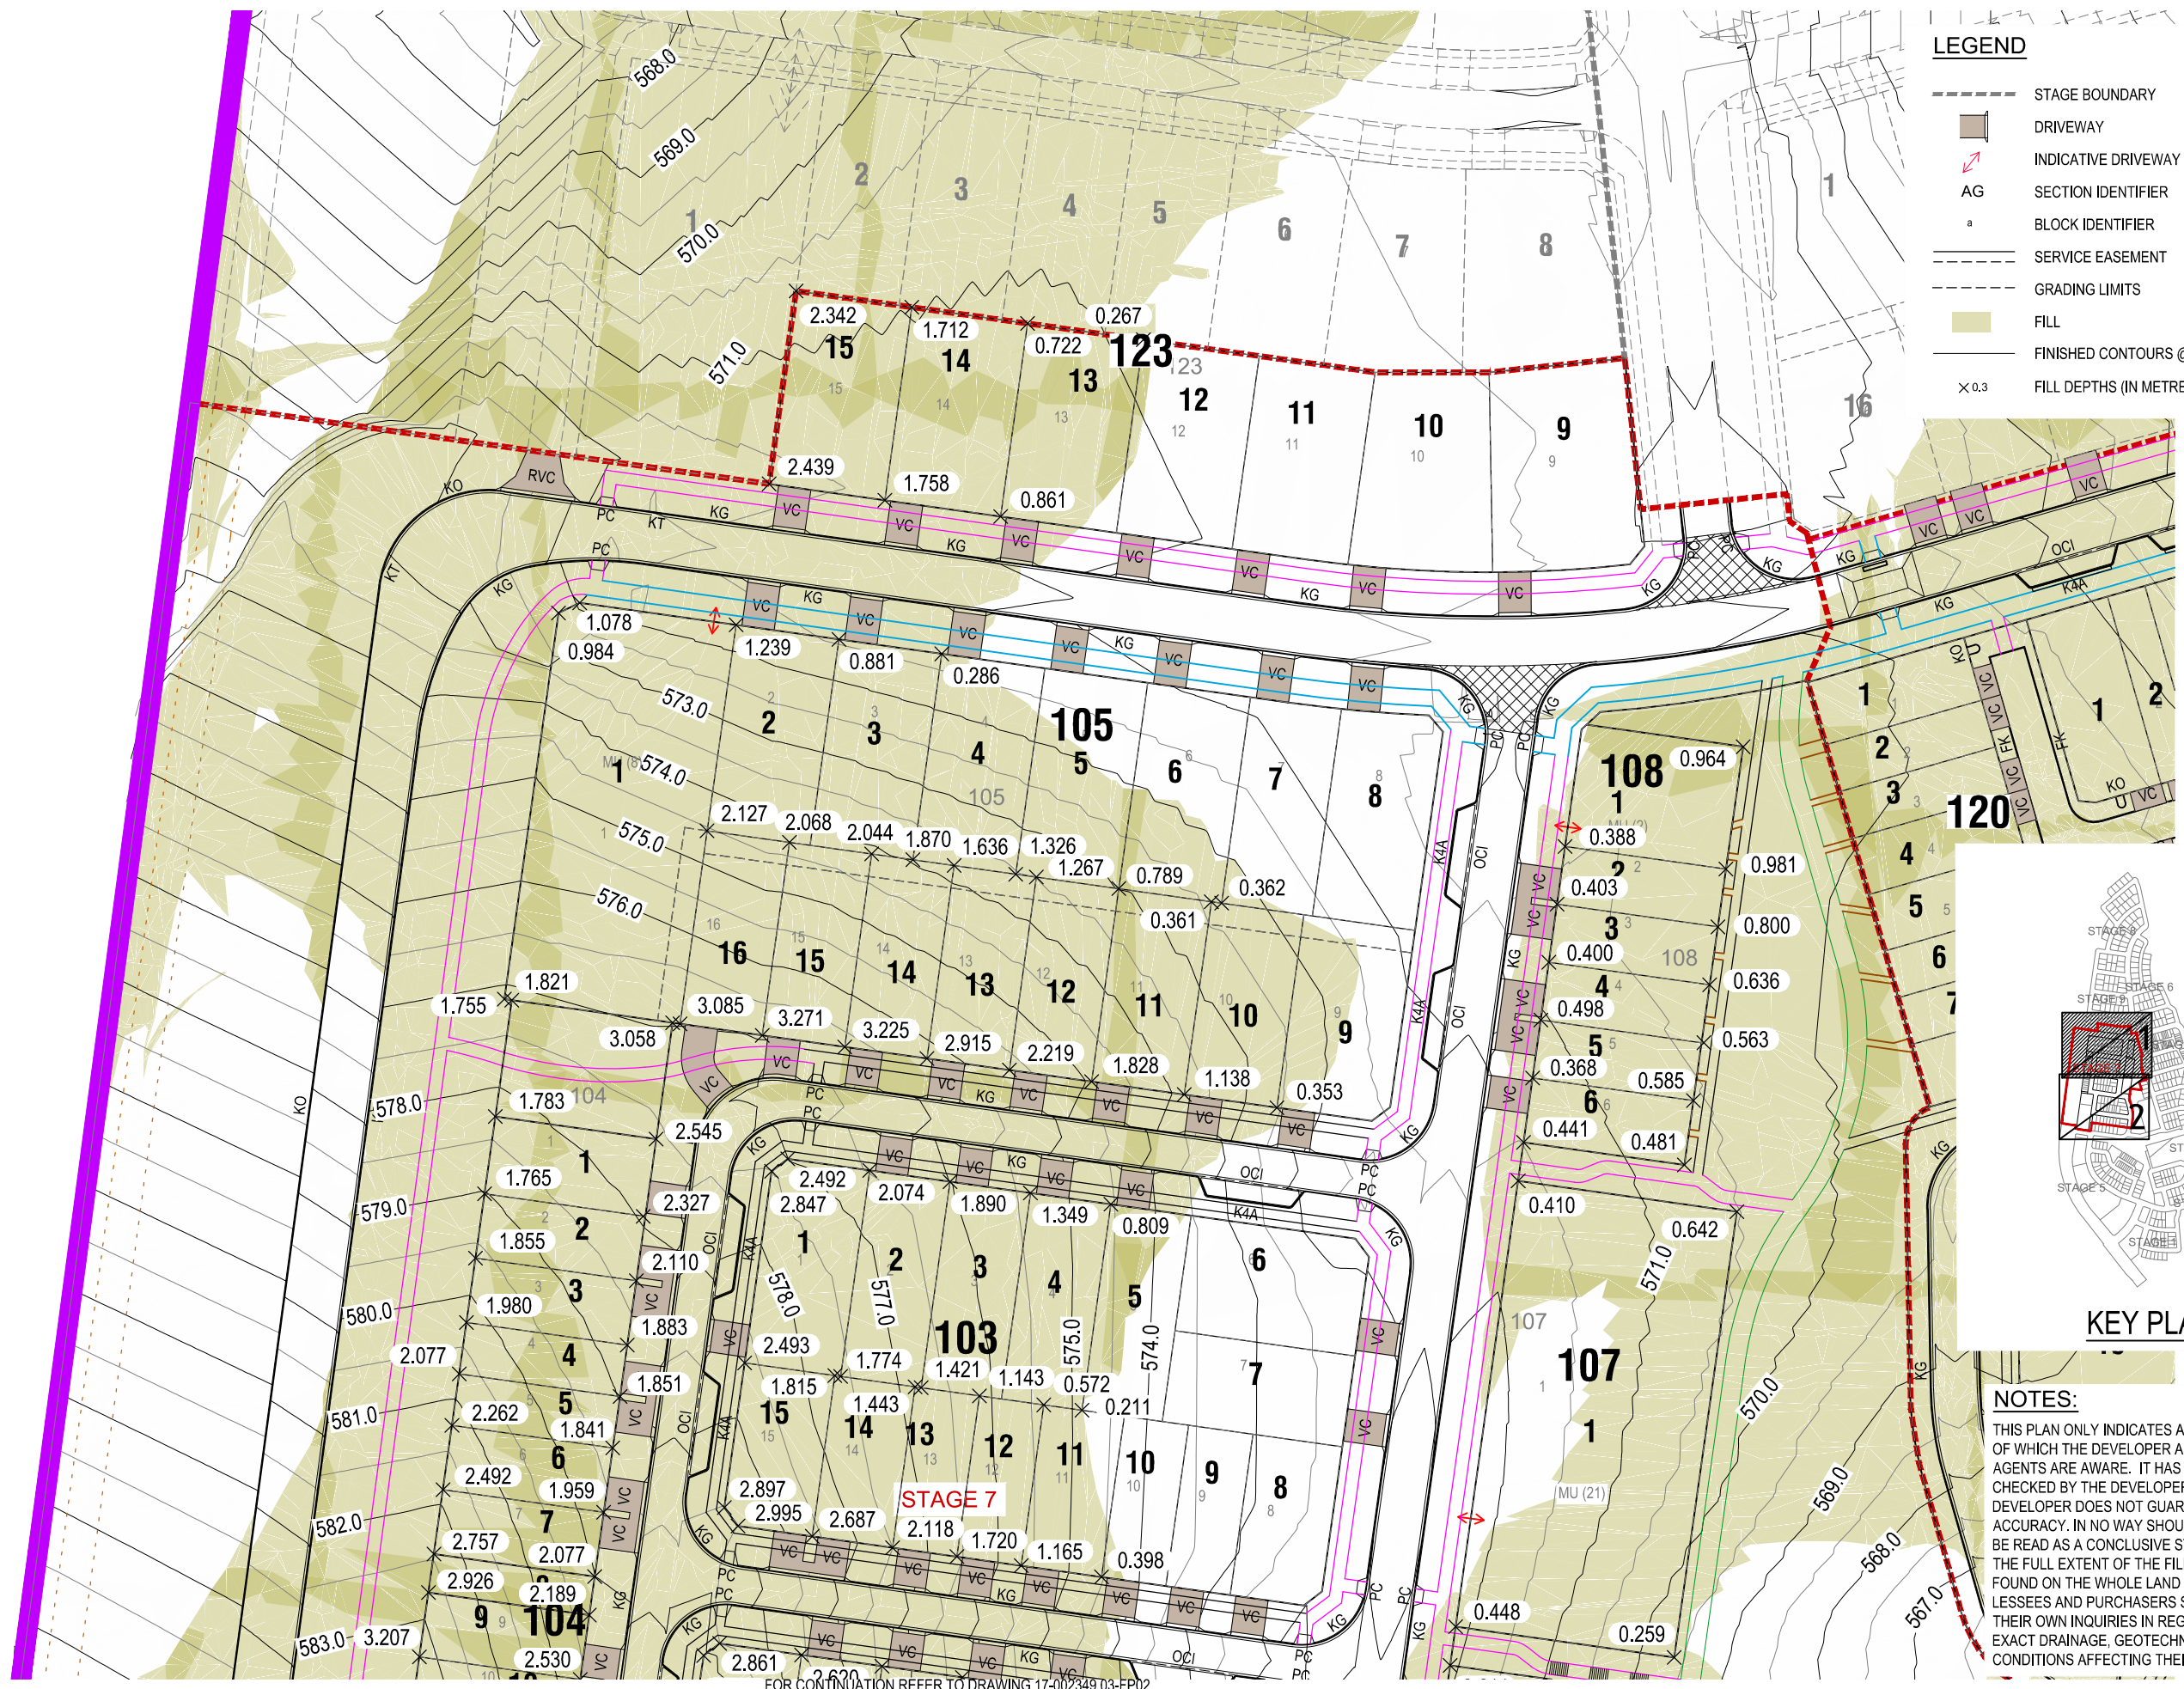




LEGEND

-  STAGE BOUNDARY
-  DRIVEWAY
-  INDICATIVE DRIVEWAY LOCATION
-  SECTION IDENTIFIER
-  BLOCK IDENTIFIER
-  SERVICE EASEMENT
-  GRADING LIMITS
-  FILL
-  FINISHED CONTOURS @ 0.5m INTERVALS
-  × 0.3 FILL DEPTHS (IN METRES)



KEY PLAN


NOTES:

THIS PLAN ONLY INDICATES AREAS OF FILL OF WHICH THE DEVELOPER AND THEIR AGENTS ARE AWARE. IT HAS NOT BEEN CHECKED BY THE DEVELOPER, AND THE DEVELOPER DOES NOT GUARANTEE ITS ACCURACY. IN NO WAY SHOULD THIS PLAN BE READ AS A CONCLUSIVE STATEMENT OF THE FULL EXTENT OF THE FILL THAT MAY BE FOUND ON THE WHOLE LAND DEPICTED. LESSEES AND PURCHASERS SHOULD MAKE THEIR OWN INQUIRIES IN REGARD TO THE EXACT DRAINAGE, GEOTECHNICAL AND FILL CONDITIONS AFFECTING THEIR BLOCKS.

FIRST ISSUE	DESIGN	DRAWN	CHECK	APPROVED	DATE
JR	SR	HA	QL		21/02/2023

AMENDMENT DETAILS	

Authorised for Issue:
BY: _____
SIGN: _____ DATE: _____

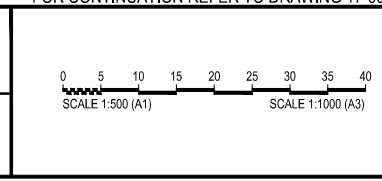

DENMAN NORTH-STAGE 7

DISCLAIMER
ALL DIMENSIONS TO BE CHECKED ON SITE BY CONTRACTOR PRIOR TO CONSTRUCTION. USE WRITTEN DIMENSIONS ONLY. DO NOT SCALE. NOT FOR CONSTRUCTION UNLESS STAMPED BY CERTIFYING AUTHORITY

FILL ON BLOCKS PLAN
SECTION: 103, 104, 105, 107, 108, 123
SHEET 1 OF 2



17-002349.04 FP01

FOR CONTINUATION REFER TO DRAWING 17-002349.03-FP01



LEGEND

- STAGE BOUNDARY
- DRIVEWAY
- INDICATIVE DRIVEWAY LOCATION
- SECTION IDENTIFIER
- BLOCK IDENTIFIER
- SERVICE EASEMENT
- GRADING LIMITS
- FILL
- FINISHED CONTOURS @ 0.5m INTERVALS
- FILL DEPTHS (IN METRES)

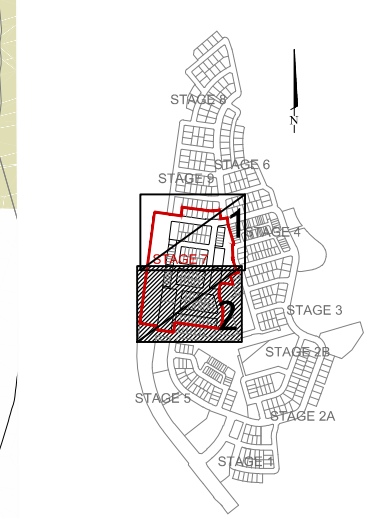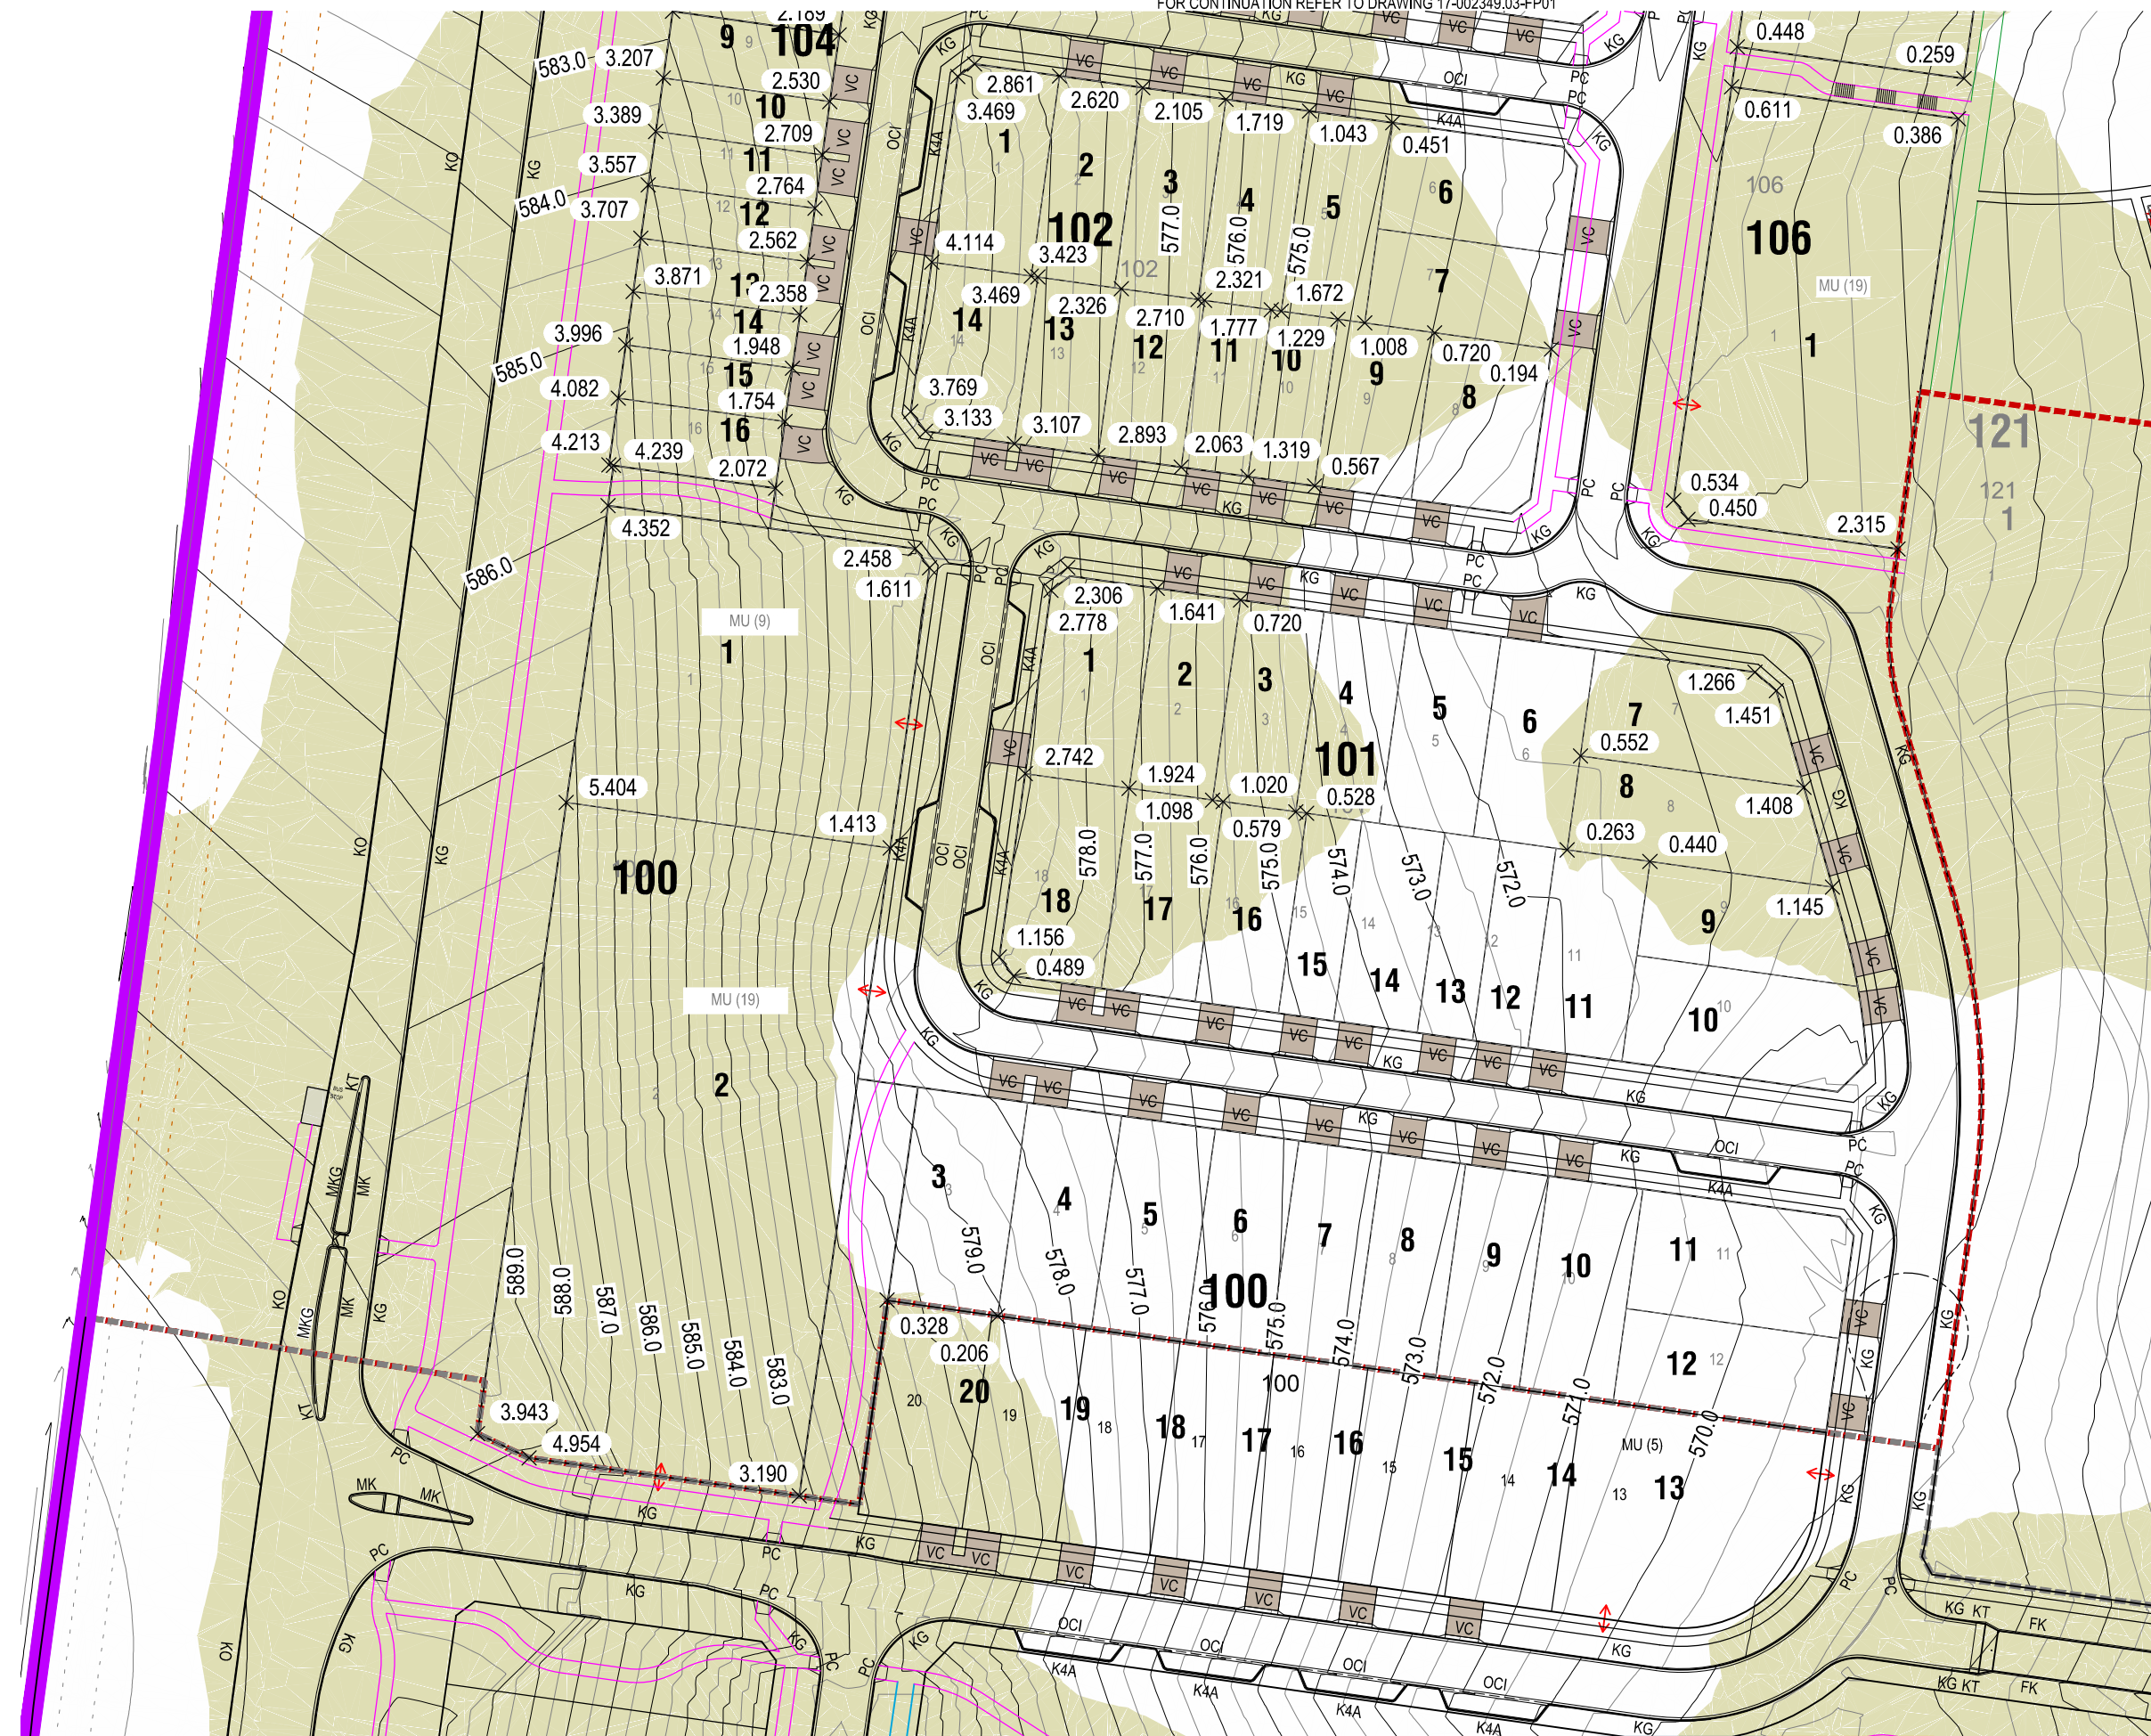

KEY PLAN


NOTES:

THIS PLAN ONLY INDICATES AREAS OF FILL OF WHICH THE DEVELOPER AND THEIR AGENTS ARE AWARE. IT HAS NOT BEEN CHECKED BY THE DEVELOPER, AND THE DEVELOPER DOES NOT GUARANTEE ITS ACCURACY. IN NO WAY SHOULD THIS PLAN BE READ AS A CONCLUSIVE STATEMENT OF THE FULL EXTENT OF THE FILL THAT MAY BE FOUND ON THE WHOLE LAND DEPICTED. LESSEES AND PURCHASERS SHOULD MAKE THEIR OWN INQUIRIES IN REGARD TO THE EXACT DRAINAGE, GEOTECHNICAL AND FILL CONDITIONS AFFECTING THEIR BLOCKS.

FRIST	DESIGN	DRAWN	CHECK	APPROVED	DATE
ISSUE	JR	SR	HL	GL	21/02/2023
AMENDMENTS					

AMENDMENT DETAILS

Authorised for Issue:
BY: _____
SIGN: _____ DATE: _____

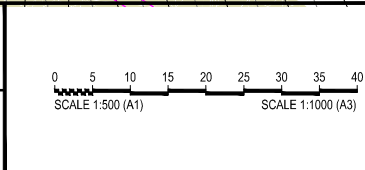

DENMAN NORTH-STAGE 7

DISCLAIMER
ALL DIMENSIONS TO BE CHECKED ON SITE BY CONTRACTOR PRIOR TO CONSTRUCTION. USE WRITTEN DIMENSIONS ONLY, DO NOT SCALE. NOT FOR CONSTRUCTION UNLESS STAMPED BY CERTIFYING AUTHORITY

FILL ON BLOCKS PLAN
SECTION: 100, 101, 102, 104, 106
SHEET 2 OF 2

17-002349.04 FP02