



file name 17-002349.03-FP-STAGE 5.dwg layout name FP04, plotted by Chelsea Corcoran
file location G:\31\30655\Civil\A\AD\Sales Plans\Stage 5 sales plan\Fill Plan plot date 28/05/2025 7:15 PM Sheet # of # Sheets

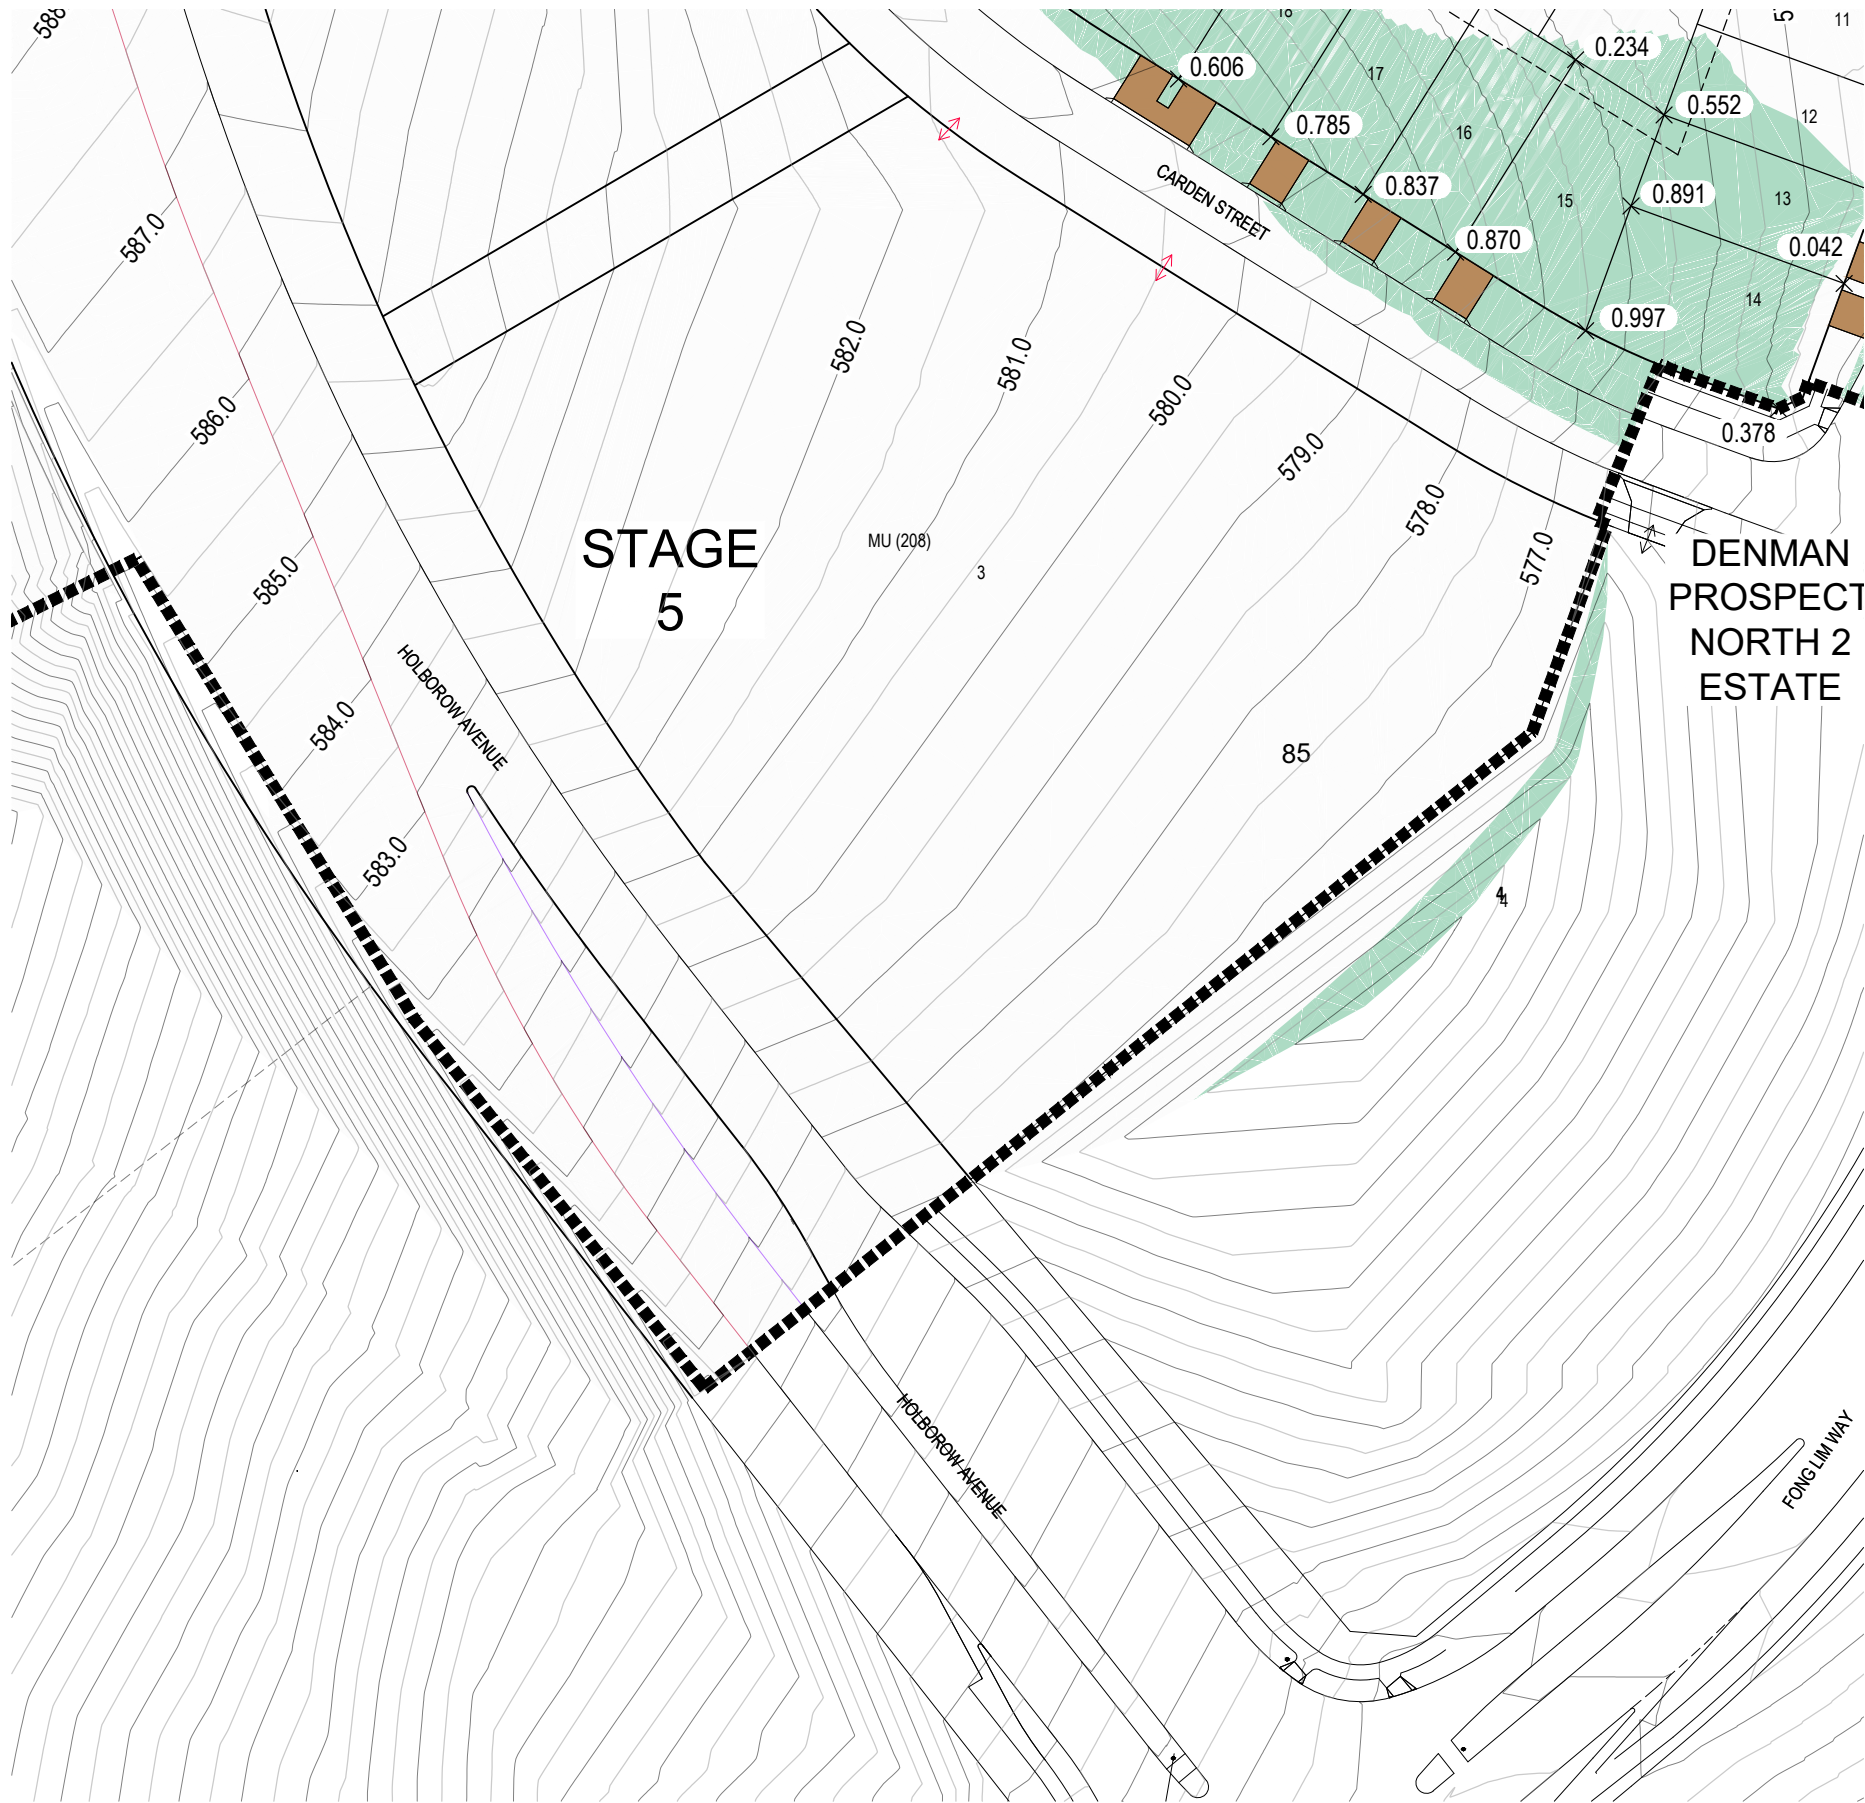

- LEGEND**
- STAGE BOUNDARY
 - DRIVEWAY
 - INDICATIVE DRIVEWAY LOCATION
 - AG SECTION IDENTIFIER
 - BLOCK IDENTIFIER
 - SERVICE EASEMENT
 - GRADING LIMITS
 - FILL
 - FINISHED CONTOURS @ 0.5m INTERVALS
 - FILL DEPTHS (IN METRES)

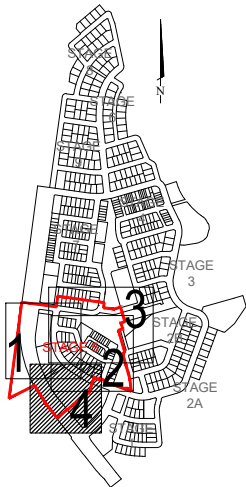

KEY PLAN

NOTES:

THIS PLAN ONLY INDICATES AREAS OF FILL OF WHICH THE DEVELOPER AND THEIR AGENTS ARE AWARE. IT HAS NOT BEEN CHECKED BY THE DEVELOPER, AND THE DEVELOPER DOES NOT GUARANTEE ITS ACCURACY. IN NO WAY SHOULD THIS PLAN BE READ AS A CONCLUSIVE STATEMENT OF THE FULL EXTENT OF THE FILL THAT MAY BE FOUND ON THE WHOLE LAND DEPICTED. LESSEES AND PURCHASERS SHOULD MAKE THEIR OWN INQUIRIES IN REGARD TO THE EXACT DRAINAGE, GEOTECHNICAL AND FILL CONDITIONS AFFECTING THEIR BLOCKS.

Rev	Amendments	Approved	Date
A	WORKS AS EXECUTED	CJC	28-05-25

1:500@ A1
SCALE
1:1000@ A3



© Spiire Australia Pty Ltd All Rights Reserved
This document is produced by Spiire Australia Pty Ltd solely for the benefit of and use by the client in accordance with the terms of the retainer. Spiire Australia Pty Ltd does not and shall not assume any responsibility or liability whatsoever to any third party arising out of any use or reliance by third party on the content of this document.

spiire

spiire.com.au ABN 55 050 029 635

CAPITAL ESTATE
DEVELOPMENTS

Denman Prospect

Designed
Checked
Authorised
Date

DENMAN PROSPECT 2
STAGE 5
FILL ON BLOCK PLAN
SECTION 85
ACT
CED

Drg No
Rev
17-002349.05 FP4A