
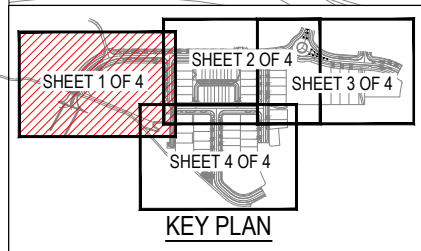


LEGEND

- STAGE 3A - STAGE BOUNDARY
- GRADING LIMITS
- 565.0 DESIGN MAJOR CONTOURS @ 1.0m INTERVAL
- DESIGN MINOR CONTOURS @ 0.25m INTERVAL
- 565.0 EXISTING MAJOR CONTOURS @ 1.0m INTERVAL
- EXISTING MINOR CONTOURS @ 0.25m INTERVAL
- FILL
- X FILL DEPTHS (IN METERS)
- MU DRIVEWAY INDICATIVE LOCATION

NOTES

THIS PLAN ONLY INDICATES AREAS OF FILL OF WHICH THE DEVELOPER AND THEIR AGENTS ARE AWARE. IT HAS NOT BEEN CHECKED BY THE DEVELOPER, AND THE DEVELOPER DOES NOT GUARANTEE ITS ACCURACY. IN NO WAY SHOULD THIS PLAN BE READ AS A CONCLUSIVE STATEMENT OF THE FULL EXTENT OF THE FILL THAT MAY BE FOUND ON THE WHOLE LAND DEPICTED. LESSEES AND PURCHASERS SHOULD MAKE THEIR OWN INQUIRIES IN REGARD TO THE EXACT DRAINAGE, GEOTECHNICAL AND FILL CONDITIONS AFFECTING THEIR BLOCKS.

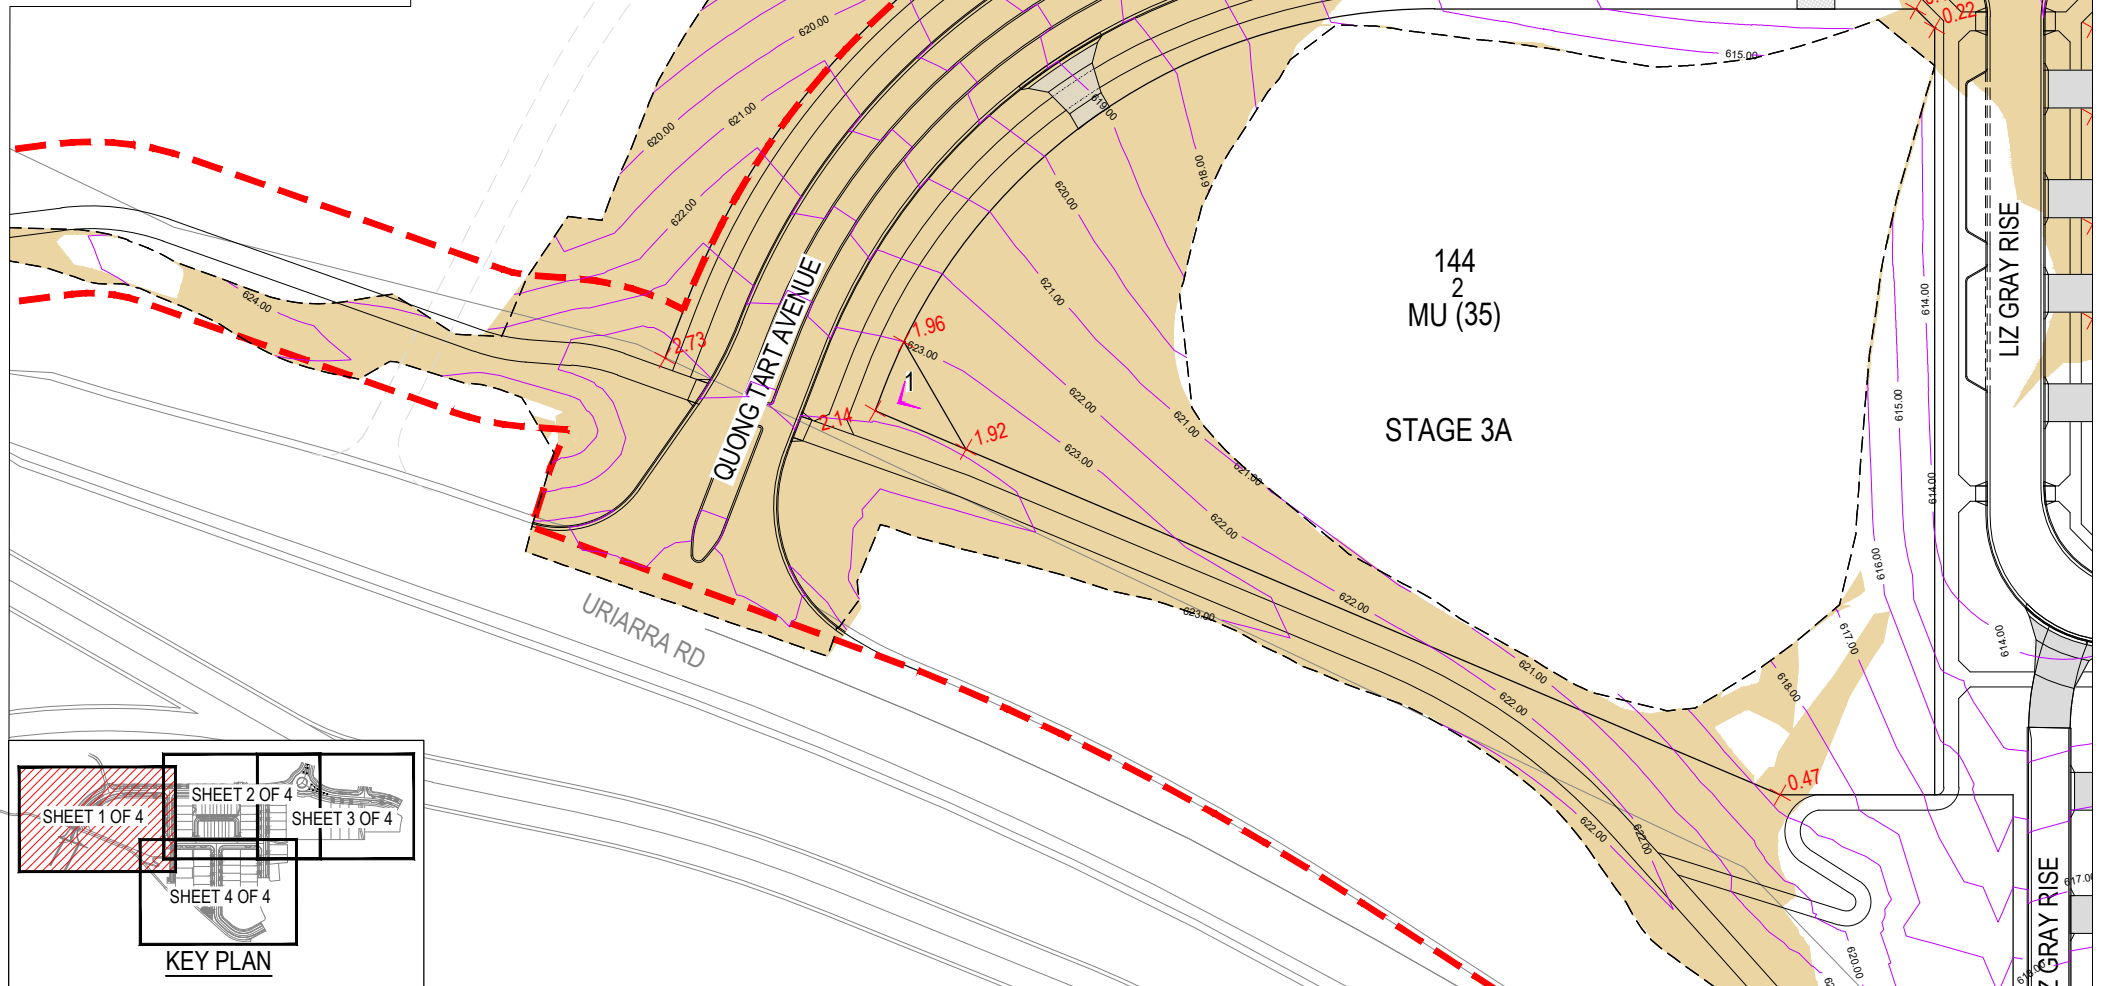

ISSUE	REASON FOR ISSUE	DATE	DESIGN	DRAWN	CHECKED	APPROVED FOR ISSUE
A	FOR INFORMATION	21.08.2024	ML	AA	NA	GZ
B	FOR INFORMATION	07.07.2025	ML	AA	NA	GZ
C	FOR INFORMATION	30.12.2025	ML	AA	NA	GZ

DRAWING STATUS
 Warning: unless there is an authorised SPACELAB signature in the approved for issue column, this drawing is not approved for issue.
 COPYRIGHT
 This drawing remains the property of SPACELAB. It may be used for the purpose for which it was commissioned & in accordance with the terms of engagement for that commission. Unauthorised use of the drawing is prohibited.

CLIENT



PROJECT
**STROMLO REACH
 STAGE 3A**

DRAWING
**FILL ON BLOCKS
 SHEET 1**

PROJECT No
 304001149


DRAWING No
 BLOCK FILL 01

ISSUE
 Info

REVISION
 C



SCALE
 1:1000
 0 5 10 20m

LEGEND

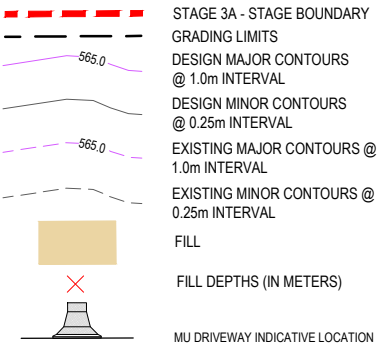

NOTES

THIS PLAN ONLY INDICATES AREAS OF FILL OF WHICH THE DEVELOPER AND THEIR AGENTS ARE AWARE. IT HAS NOT BEEN CHECKED BY THE DEVELOPER, AND THE DEVELOPER DOES NOT GUARANTEE ITS ACCURACY. IN NO WAY SHOULD THIS PLAN BE READ AS A CONCLUSIVE STATEMENT OF THE FULL EXTENT OF THE FILL THAT MAY BE FOUND ON THE WHOLE LAND DEPICTED. LESSEES AND PURCHASERS SHOULD MAKE THEIR OWN INQUIRIES IN REGARD TO THE EXACT DRAINAGE, GEOTECHNICAL AND FILL CONDITIONS AFFECTING THEIR BLOCKS.

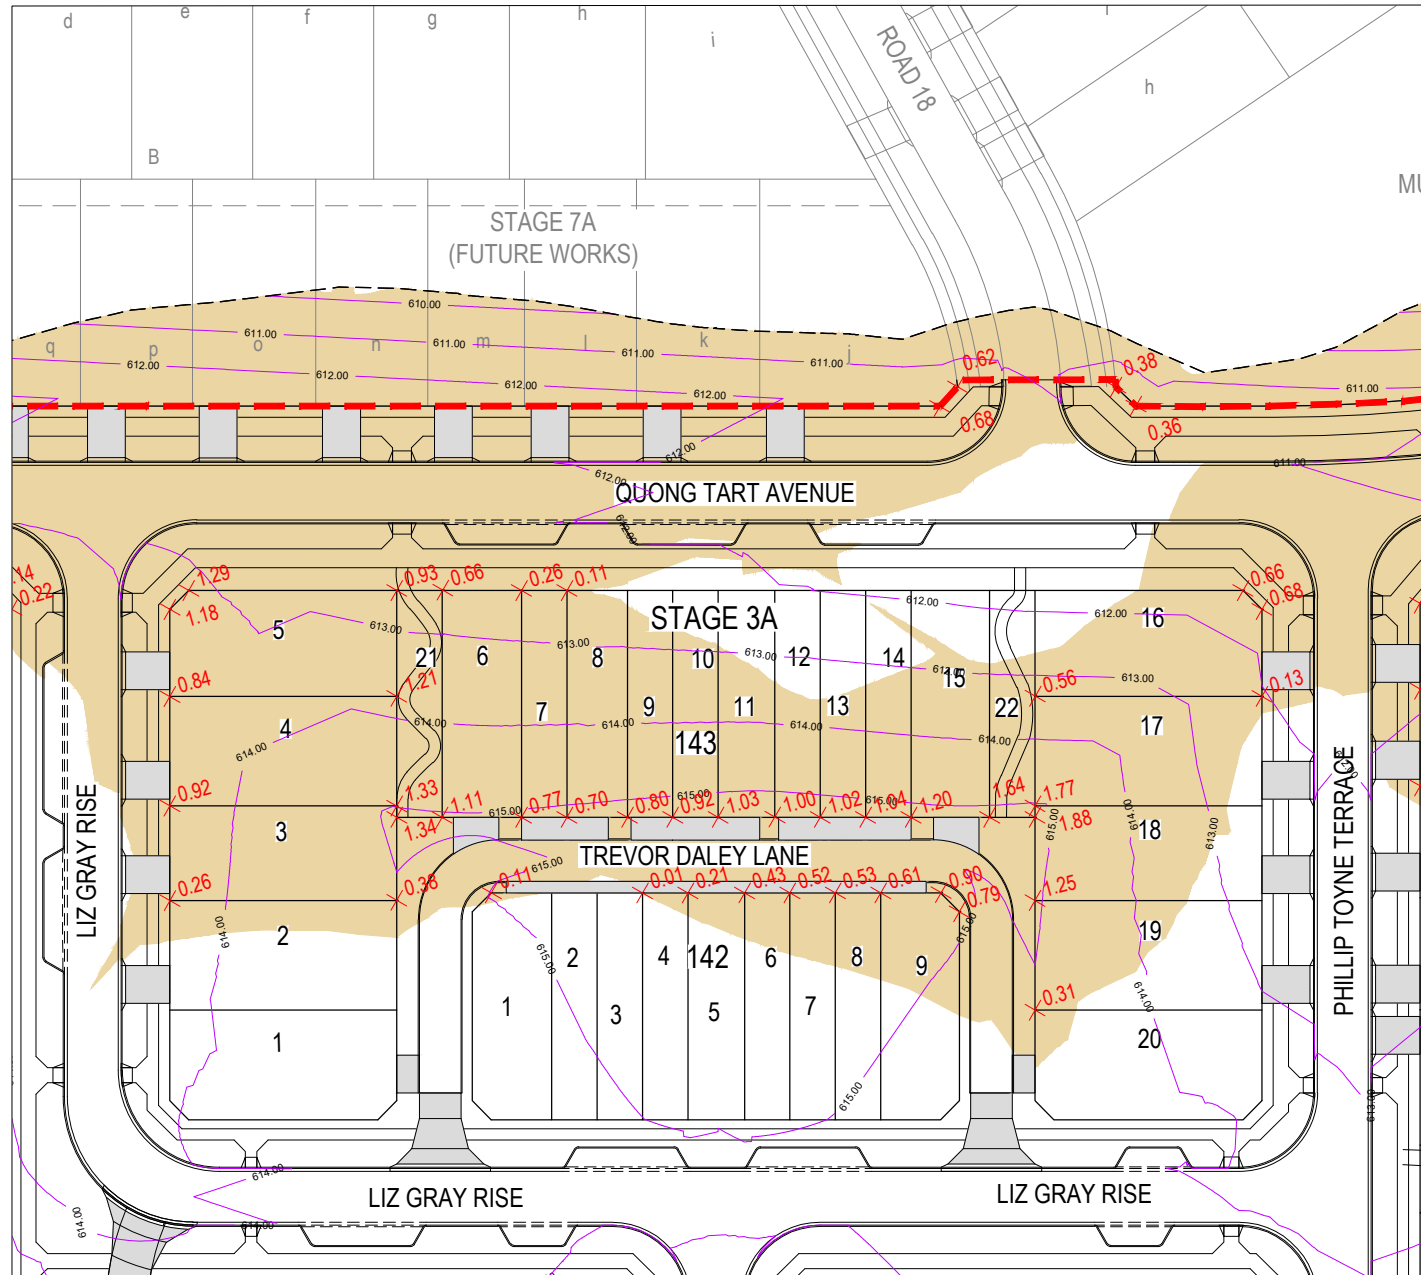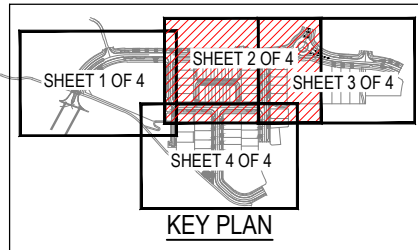

ISSUE	REASON FOR ISSUE	DATE	DESIGN	DRAWN	CHECKED	APPROVED FOR ISSUE
A	FOR INFORMATION	21.08.2024	ML	AA	NA	GZ
B	FOR INFORMATION	07.07.2025	ML	AA	NA	GZ
C	FOR INFORMATION	10.12.2025	ML	AA	NA	GZ

DRAWING STATUS
 Warning: unless there is an authorised SPACELAB signature in the approved for issue column, this drawing is not approved for issue.
 COPYRIGHT
 This drawing remains the property of SPACELAB. It may be used for the purpose for which it was commissioned & in accordance with the terms of engagement for that commission. Unauthorised use of the drawing is prohibited.

CLIENT



PROJECT
**STROMLO REACH
 STAGE 3A**

DRAWING
**FILL ON BLOCKS
 SHEET 2**

PROJECT No
 3040001149

DRAWING No
 BLOCK FILL 02

ISSUE
 Info

REVISION
 C





NOTES


THIS PLAN ONLY INDICATES AREAS OF FILL OF WHICH THE DEVELOPER AND THEIR AGENTS ARE AWARE. IT HAS NOT BEEN CHECKED BY THE DEVELOPER, AND THE DEVELOPER DOES NOT GUARANTEE ITS ACCURACY. IN NO WAY SHOULD THIS PLAN BE READ AS A CONCLUSIVE STATEMENT OF THE FULL EXTENT OF THE FILL THAT MAY BE FOUND ON THE WHOLE LAND DEPICTED. LESSEES AND PURCHASERS SHOULD MAKE THEIR OWN INQUIRIES IN REGARD TO THE EXACT DRAINAGE, GEOTECHNICAL AND FILL CONDITIONS AFFECTING THEIR BLOCKS.

LEGEND

- STAGE 3A - STAGE BOUNDARY
- GRADING LIMITS
- DESIGN MAJOR CONTOURS @ 1.0m INTERVAL
- DESIGN MINOR CONTOURS @ 0.25m INTERVAL
- EXISTING MAJOR CONTOURS @ 1.0m INTERVAL
- EXISTING MINOR CONTOURS @ 0.25m INTERVAL
- FILL
- FILL DEPTHS (IN METERS)
- MU DRIVEWAY INDICATIVE LOCATION

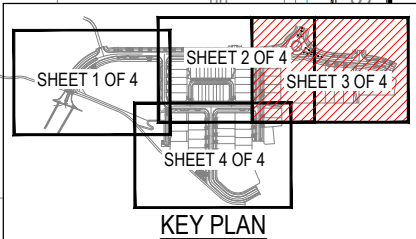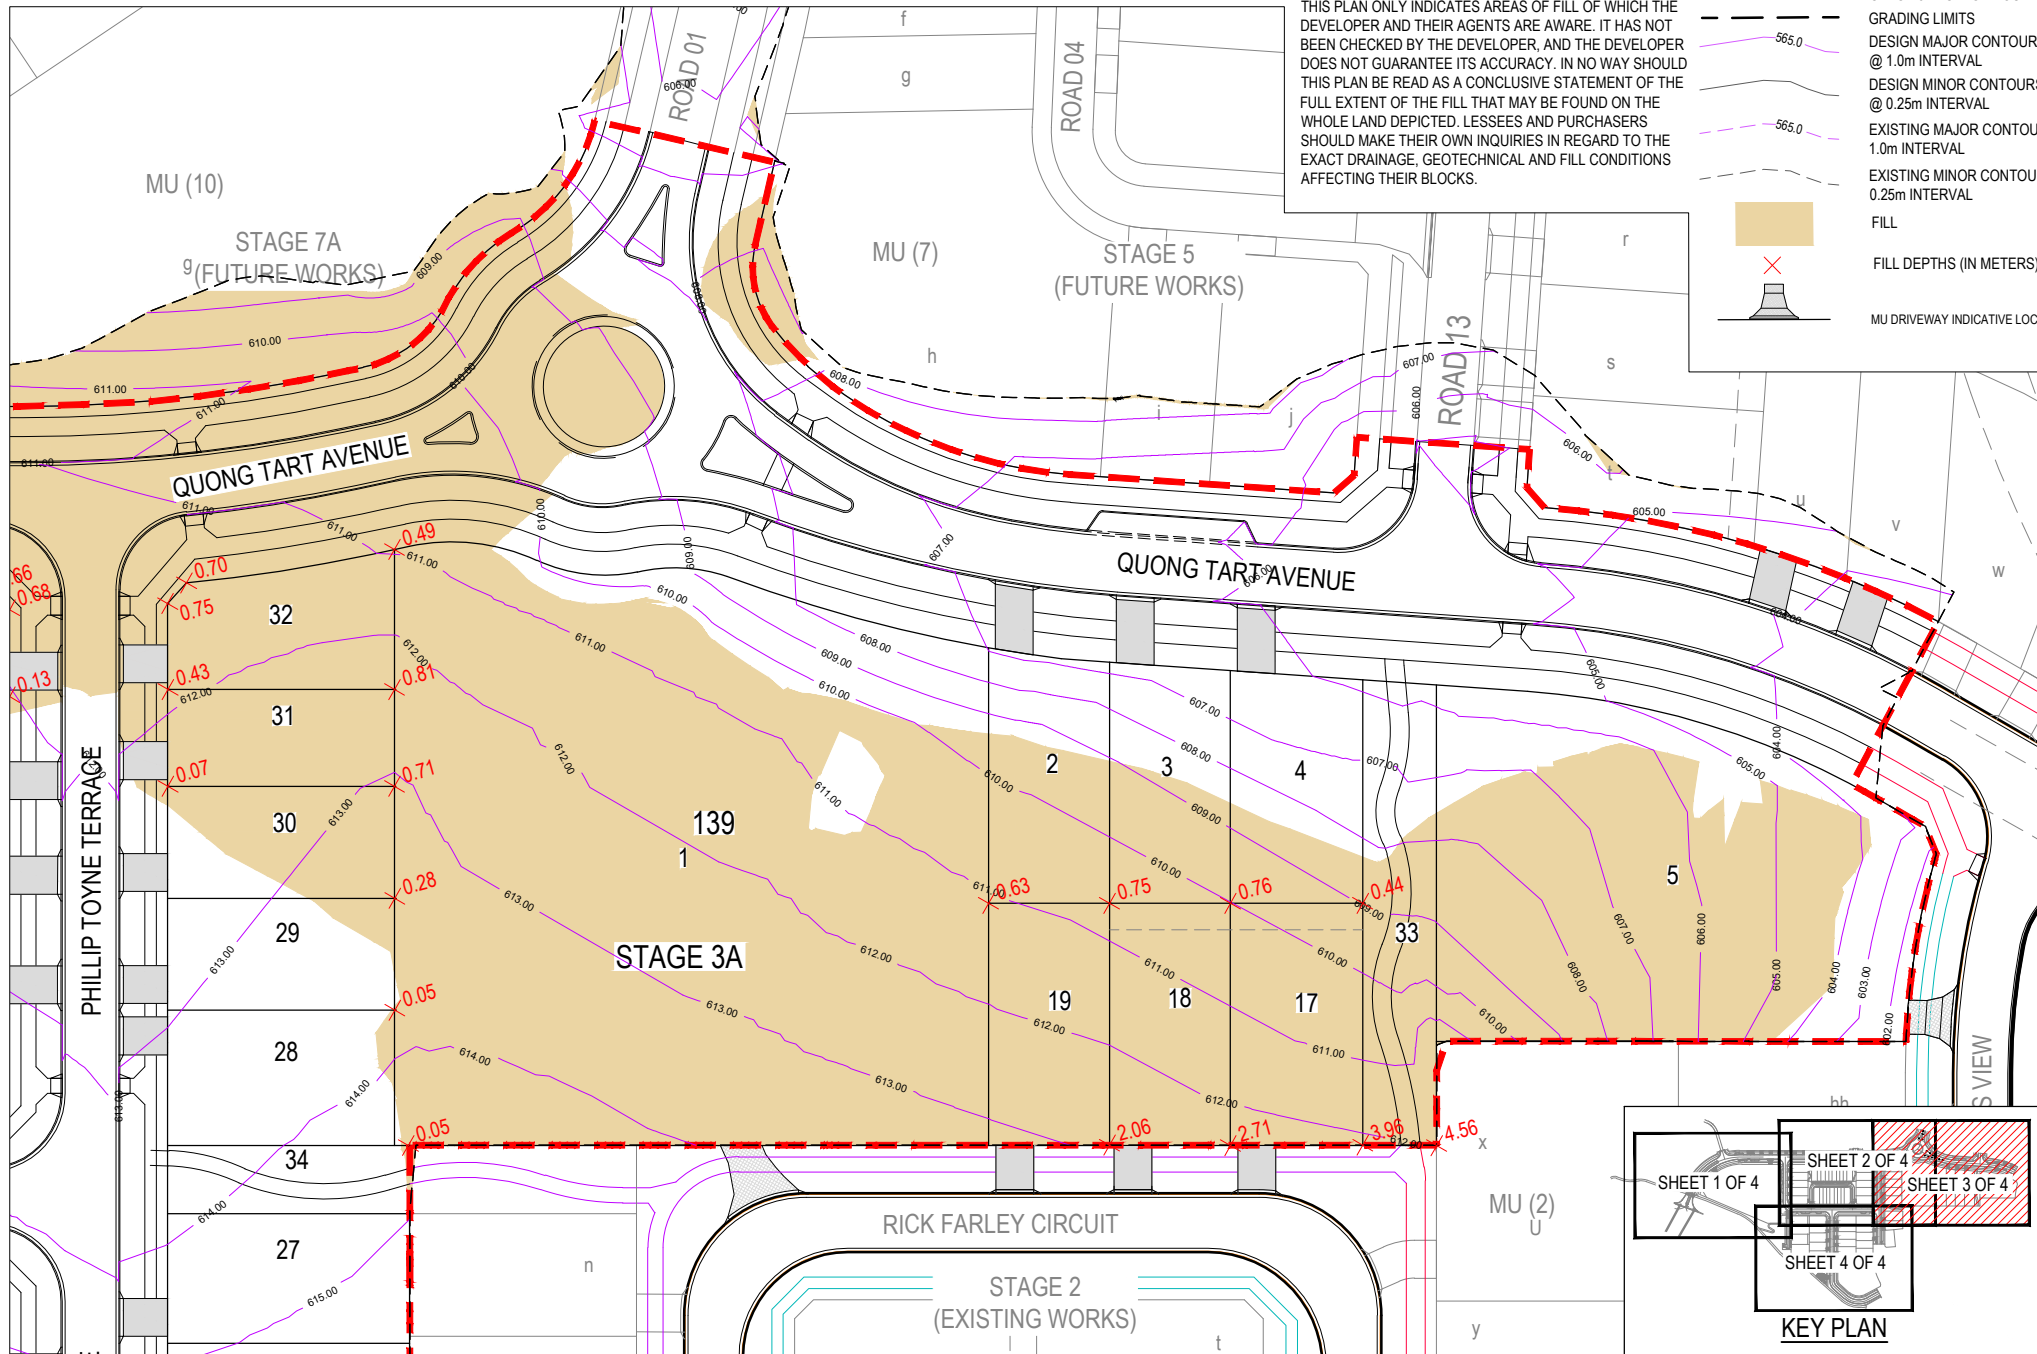

	ISSUE	REASON FOR ISSUE	DATE	DESIGN	DRAWN	CHECKED	APPROVED FOR ISSUE	DRAWING STATUS Warning: unless there is an authorised STANTEC signature in the approved for issue column, this drawing is not approved for issue. COPYRIGHT This drawing remains the property of STANTEC. It may be used for the purpose for which it was commissioned & in accordance with the terms of engagement for that commission. Unauthorised use of the drawing is prohibited.	CLIENT  CAPITAL ESTATE DEVELOPMENTS  Denman Prospect	 Stantec Stantec Australia Pty Ltd ABN 17 007 820 322 Eastern Creek, Level 4, 2 Constitution Ave Canberra, ACT 2601 Tel: 02 5104 2627 Web: www.stantec.com.au	PROJECT STROMLO REACH STAGE 3A	DRAWING FILL ON BLOCKS SHEET 3	 0 5 10 20m SCALE 1:1000
	A	FOR INFORMATION	21.08.2024	ML	AA	NA	GZ						
	B	FOR INFORMATION	07.07.2025	ML	AA	NA	GZ						
	C	FOR INFORMATION	10.12.2025	ML	AA	NA	GZ						

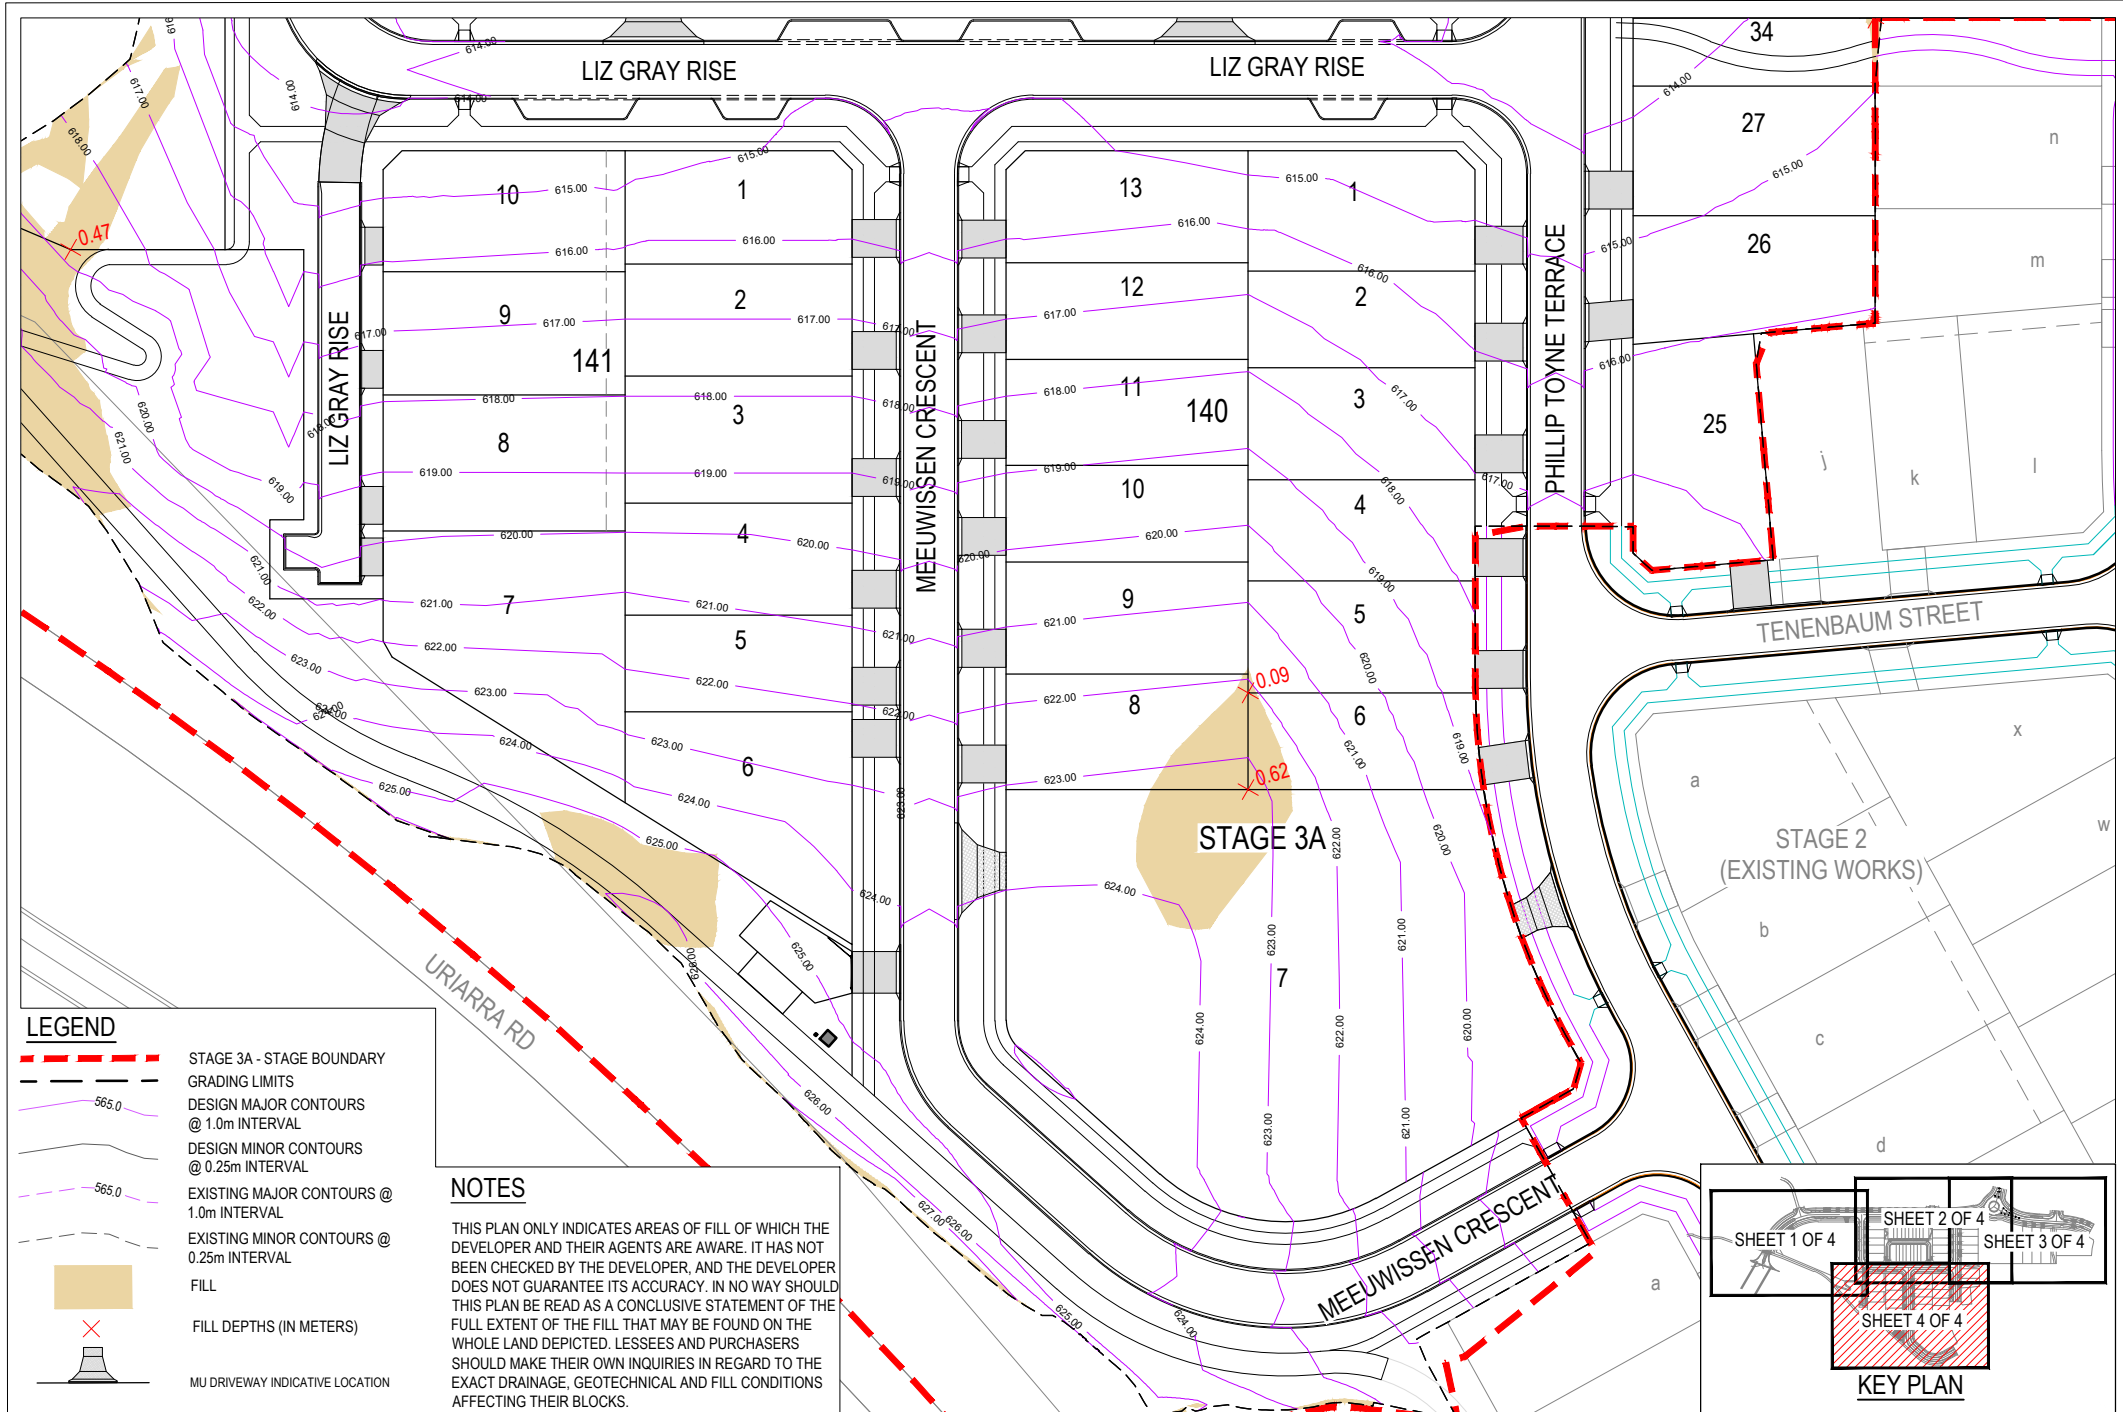

LEGEND

- STAGE 3A - STAGE BOUNDARY
- GRADING LIMITS
- DESIGN MAJOR CONTOURS @ 1.0m INTERVAL
- DESIGN MINOR CONTOURS @ 0.25m INTERVAL
- EXISTING MAJOR CONTOURS @ 1.0m INTERVAL
- EXISTING MINOR CONTOURS @ 0.25m INTERVAL
- FILL
- FILL DEPTHS (IN METERS)
- MU DRIVEWAY INDICATIVE LOCATION

NOTES

THIS PLAN ONLY INDICATES AREAS OF FILL OF WHICH THE DEVELOPER AND THEIR AGENTS ARE AWARE. IT HAS NOT BEEN CHECKED BY THE DEVELOPER, AND THE DEVELOPER DOES NOT GUARANTEE ITS ACCURACY. IN NO WAY SHOULD THIS PLAN BE READ AS A CONCLUSIVE STATEMENT OF THE FULL EXTENT OF THE FILL THAT MAY BE FOUND ON THE WHOLE LAND DEPICTED. LESSEES AND PURCHASERS SHOULD MAKE THEIR OWN INQUIRIES IN REGARD TO THE EXACT DRAINAGE, GEOTECHNICAL AND FILL CONDITIONS AFFECTING THEIR BLOCKS.

DRAWING STATUS
Warning: unless there is an authorised STANTEC signature in the approved for issue column, this drawing is not approved for issue.
COPYRIGHT
This drawing remains the property of STANTEC. It may be used for the purpose for which it was commissioned & in accordance with the terms of engagement for that commission. Unauthorised use of the drawing is prohibited.

CLIENT

CAPITAL ESTATE DEVELOPMENTS

Denman Prospect

Stantec
Stantec Australia Pty Ltd | ABN 17 007 620 322
Eastern Creek, Level 4, 2 Constitution Ave
Canberra, ACT 2601
Tel: 02 5104 2627
Web: www.stantec.com/au

PROJECT
**STROMLO REACH
STAGE 3A**

DRAWING
**FILL ON BLOCKS
SHEET 4**

PROJECT No
3040001149

DRAWING No
BLOCK FILL 01

ISSUE
Info

REVISION
C

0 5 10 20m
SCALE: 1:1000