
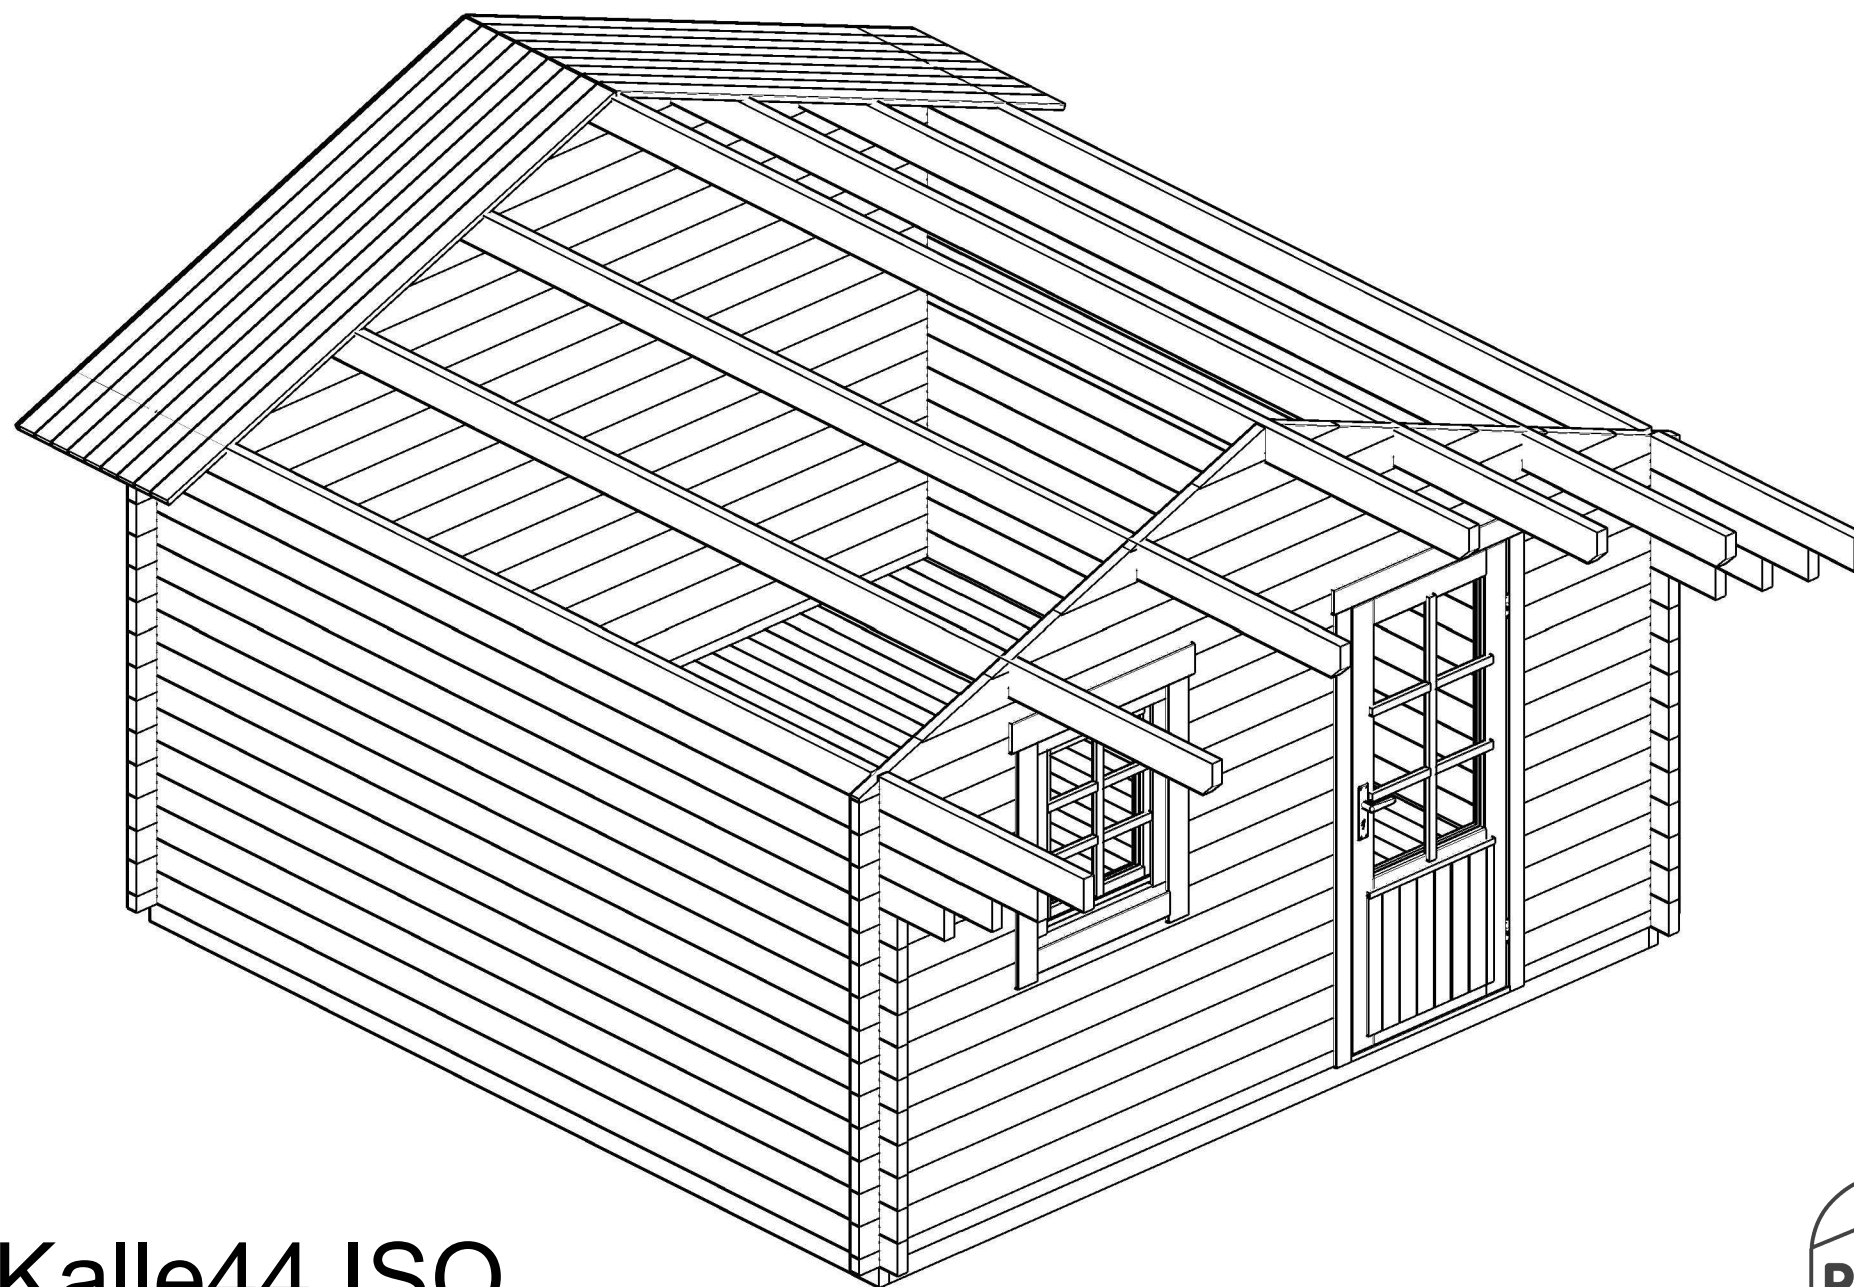
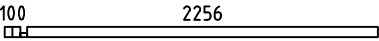
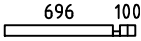
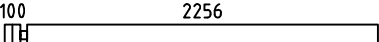
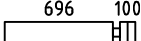
 
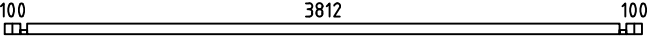
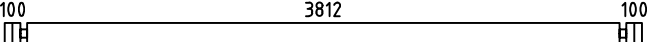
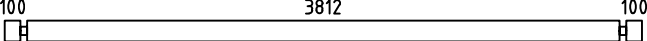
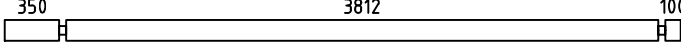
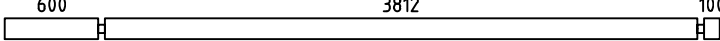
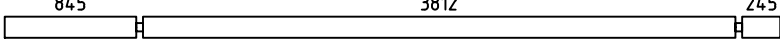
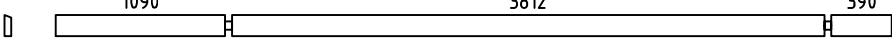
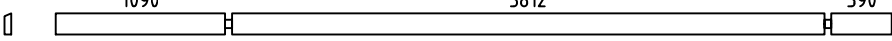
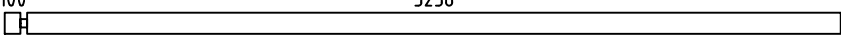
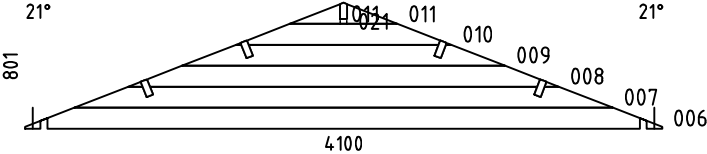
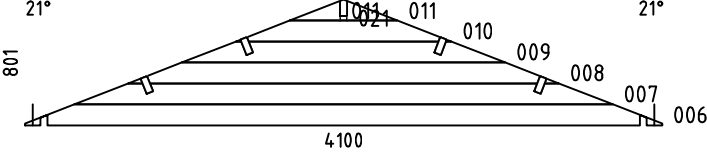
 
 
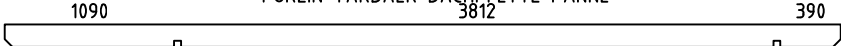
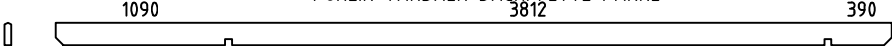
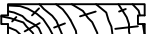
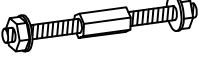
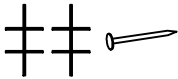


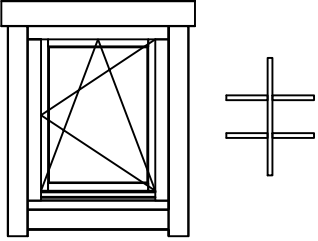


Kalle44 ISO



POS	SPECIFICATION Kalle44 ISO	QTY	PROFILE (mm)	LENGTH (mm)
001		1	44x68	2400
002		1	44x68	840
003		7	44x135	2400
004		21	44x135	840
005		7	44x135	840
012		1	44x68	4100
013		14	44x135	4100
014		22	44x135	4100
015		2	44x135	4350
016		2	44x135	4600
017		2	44x135	4990
018		1	44x135	5380
019		1	44x135	5380
EXTRA		1	44x135	5380
W1-1		1		
W2-1		1		
F1	FOUNDATION-GOLVBJÄLKE-FUNDAMENT-FONDATION 	2	44x90	3890
F2	FOUNDATION-GOLVBJÄLKE-FUNDAMENT-FONDATION 	9	44x90	3802
PL1	PURLIN-TAKBALK-DACHPFETTE-PANNE 	4	44x144	5380
PL2	PURLIN-TAKBALK-DACHPFETTE-PANNE 	1	44x144	5380
F-1	FLOOR BOARD-GOLVBRÄDA-FUSSBODENBRETT-LAME DE PLANCHER 	44+1	88x18	3802
Model Kalle44 ISO		Material	Page 1/3	

POS	SPECIFICATION Kalle44 ISO		QTY	PROFILE (mm)	LENGTH (mm)
R-1	ROOF BOARD-TAKBRÄDA-DACHBRETT-VOLIGE		124+1	88x18	2400
FLB-1	FLOOR BEADING-GÖLVLIST-FUSSBODENLEISTE-MOULURE DE FINITION 18x40x3000		5	18x40	15 rmt
GB-1	GABLE BOARD 95-GAVELBRÄDA-GIEBELBLENDE-PLANCHE DE RIVE		2	18x95	5380
GB-1	GABLE BOARD 120-GAVELBRÄDA-GIEBELBLENDE-PLANCHE DE RIVE		4	18x120	2440
RL-1	ROOFING LATH-TAKLÄKT-GIEBELLEISTE-LATTE DE RIVE		4	40x18	2440
RL-2	ROOFING LATH-TAKLÄKT-GIEBELLEISTE-LATTE DE RIVE		2	40x18	5380
TRS21	THREADED ROD SET 2 M10-INFÄSTNINGS SET-GEWINDESTANGE SATZ-KIT DE TIGES FILETÉES		4	M10	2050
D	DIAMOND-DIAMANT-DECKBRETT-LOSANGE DE DECORATION		2		
	DOOR KIT-DÖRR BESLAG-TÜR SATZ-KIT PORTE		1		
	NAIL 1.6x30-SPIK-NAGEL-CLOU		15	1.6x30	
N 1.8x40	NAIL 1.8x40-SPIK-NAGEL-CLOU		900	1.8x40	
S4x60	SCREW 4x60-SKRUV-SCHRAUBE-VIS		80	4x60	
S5x90	SCREW 5x90-SKRUV-SCHRAUBE-VIS		20	5x90	
S6x120	SCREW 6x120-SKRUV-SCHRAUBE-VIS		36	6x120	
	WINDOW HANDLE FITTINGS-FÖNSTERHANDTAG-FENSTERBESCHLAG-FERRURE DE FENÊTRE		1		
	WINDOW 700x900 W0-6DK 700x900-44 R ISO		1		
Model Kalle44 ISO			Material		Page 2/3


[illegible]

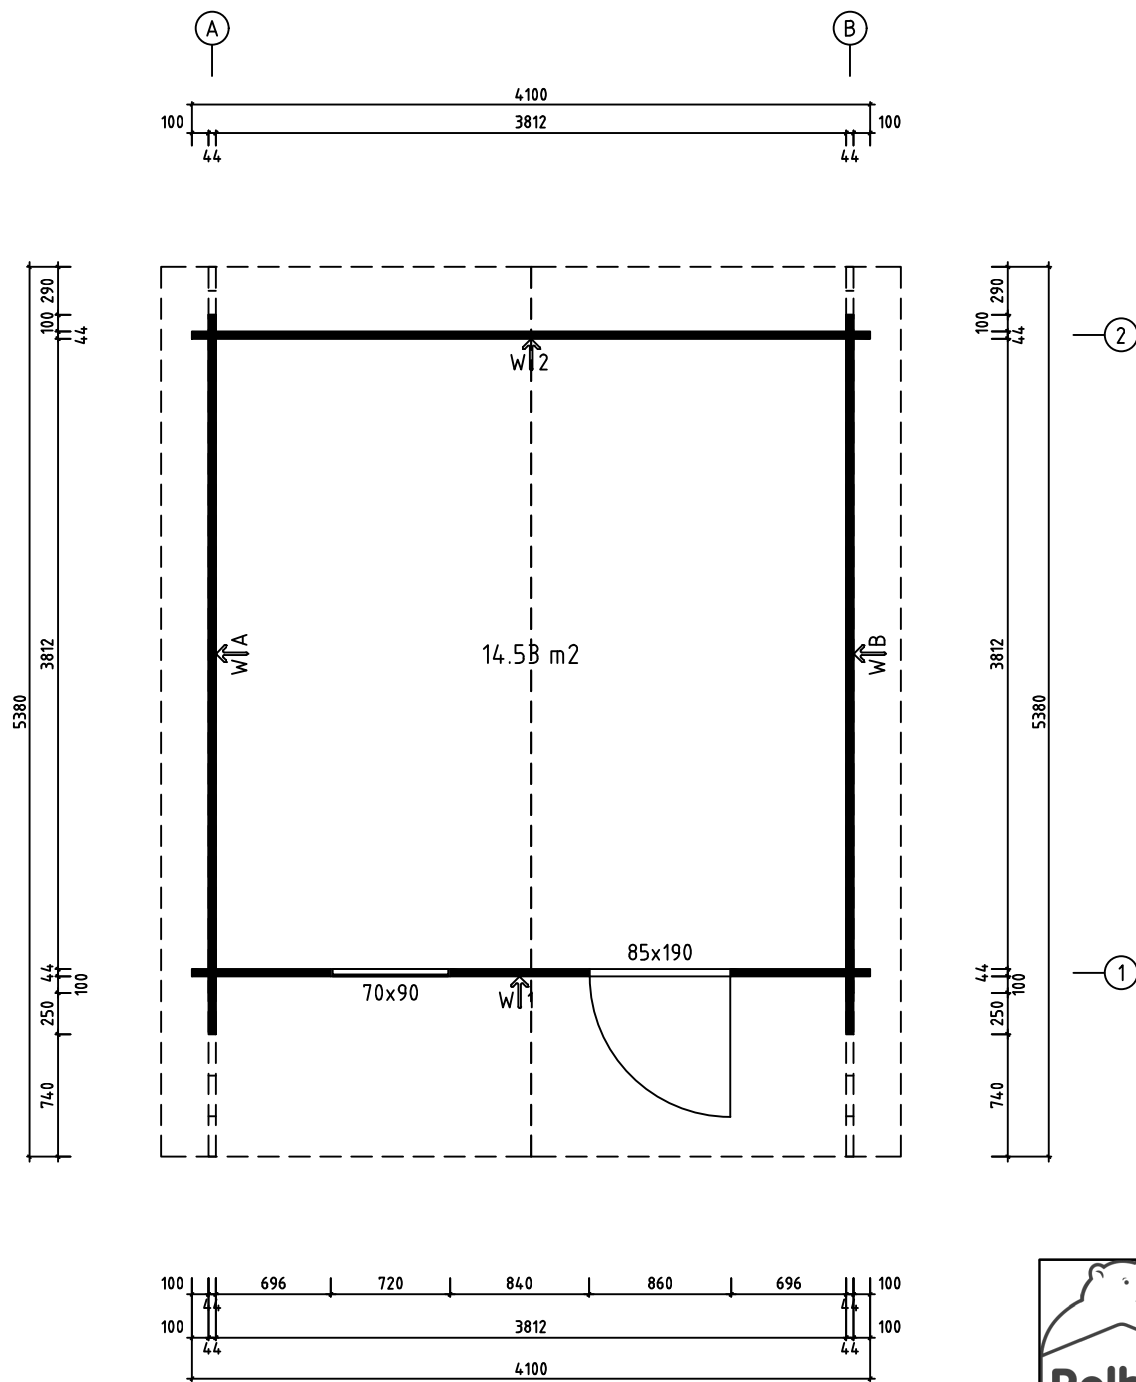


Model	Kalle44 ISO	Page
Drawing	PLAN	Scale 1:40
Material		Date 14.12.2021
File	Kalle44 ISO.dwg	Drawn by

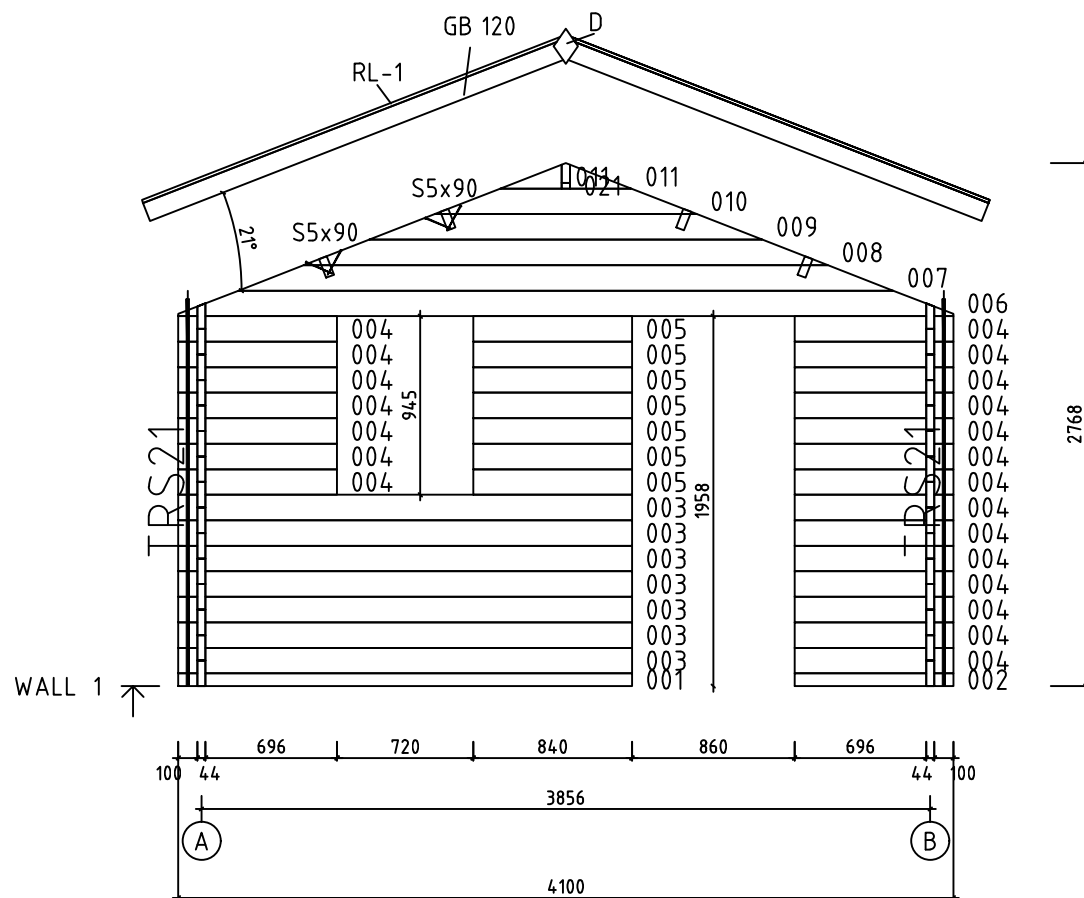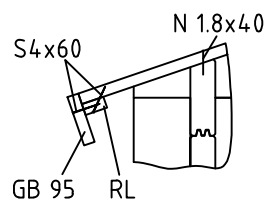


Model	Kalle44 ISO	Page	4
Drawing	WALL 1	Scale	1:40
Material	4.4x13.5	Date	14.12.2021
File	Kalle44 ISO.dwg	Drawn by	

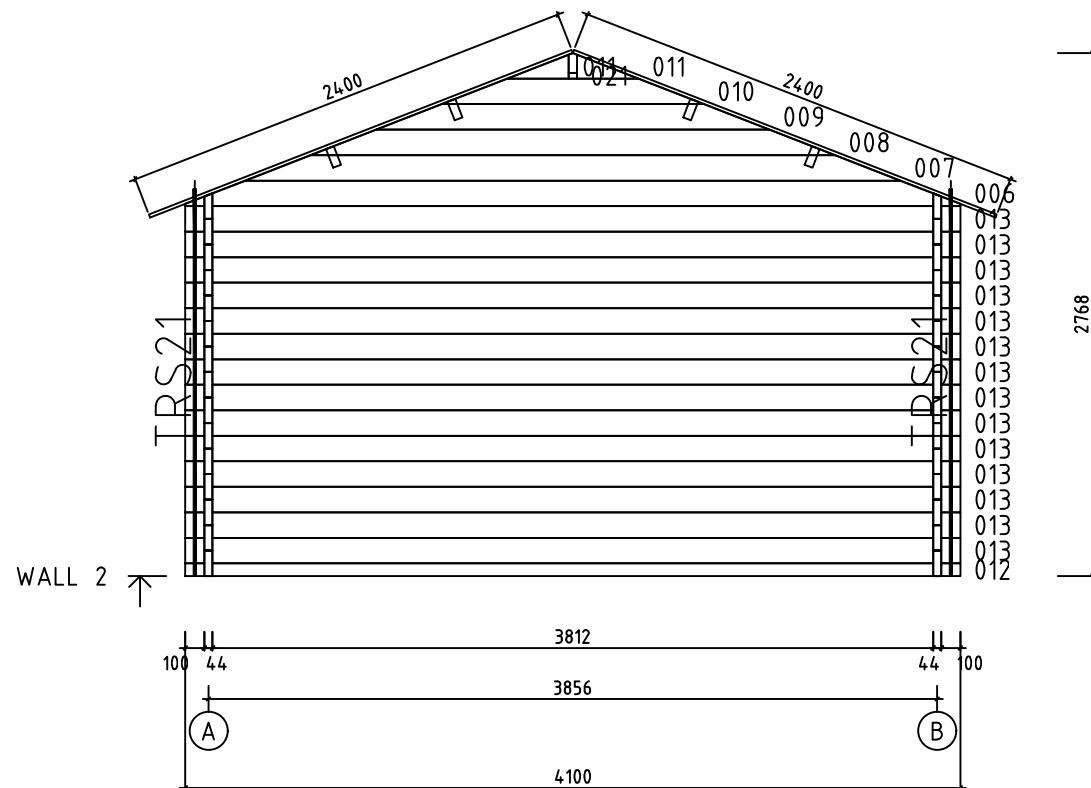



Model	Kalle44 ISO	Page	5
Drawing	WALL 2	Scale	1:40
Material	4.4x13.5	Date	14.12.2021
File	Kalle44 ISO.dwg	Drawn by	

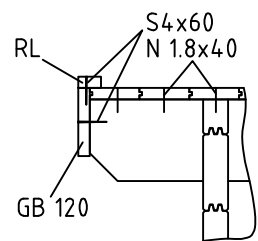


Model	Kalle44 ISO	Page	2
Drawing	WALL A	Scale	1:40
Material	4.4x13.5	Date	14.12.2021
File	Kalle44 ISO.dwg	Drawn by	

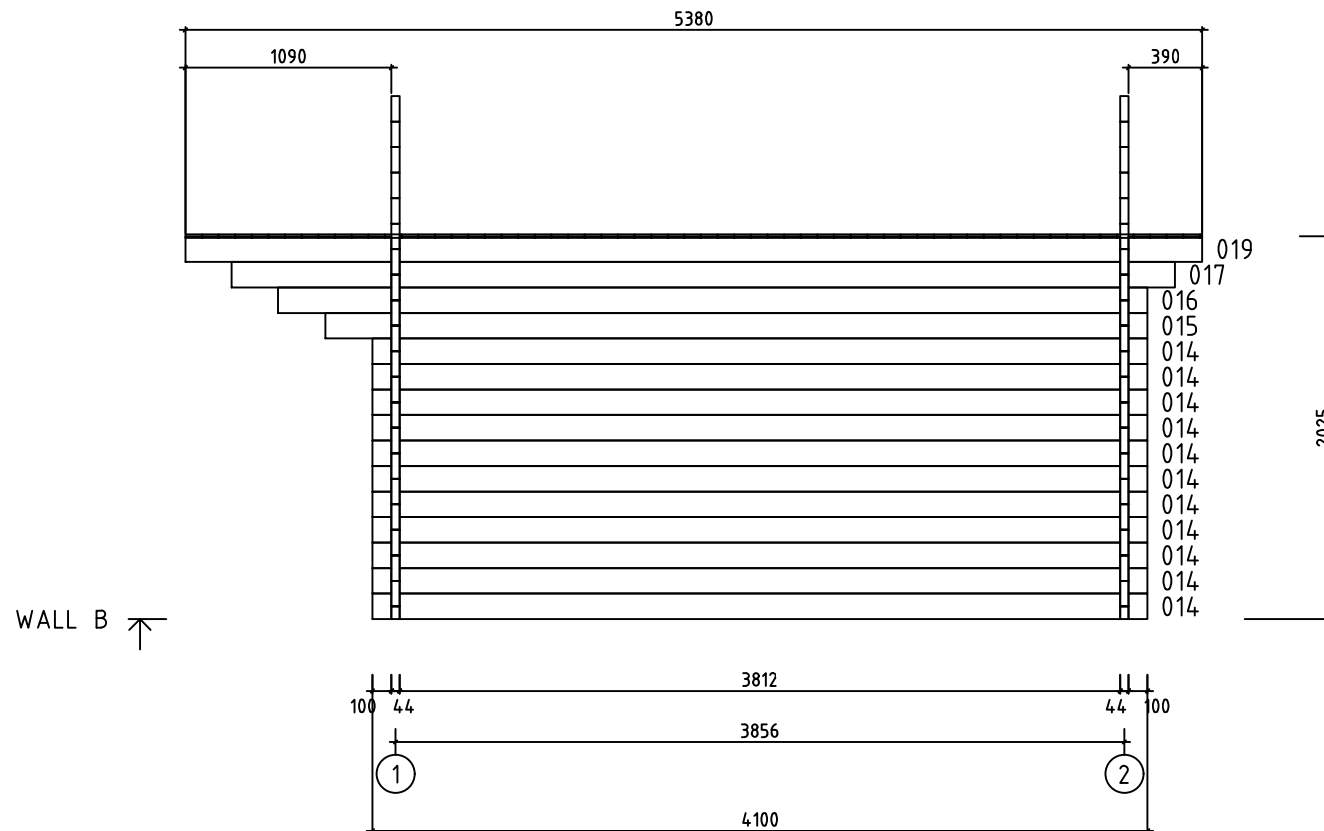





	Model	Kalle44 ISO	Page	3
	Drawing	WALL B	Scale	1:40
	Material	4.4x13.5	Date	14.12.2021
	File	Kalle44 ISO.dwg	Drawn by	

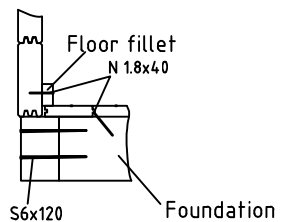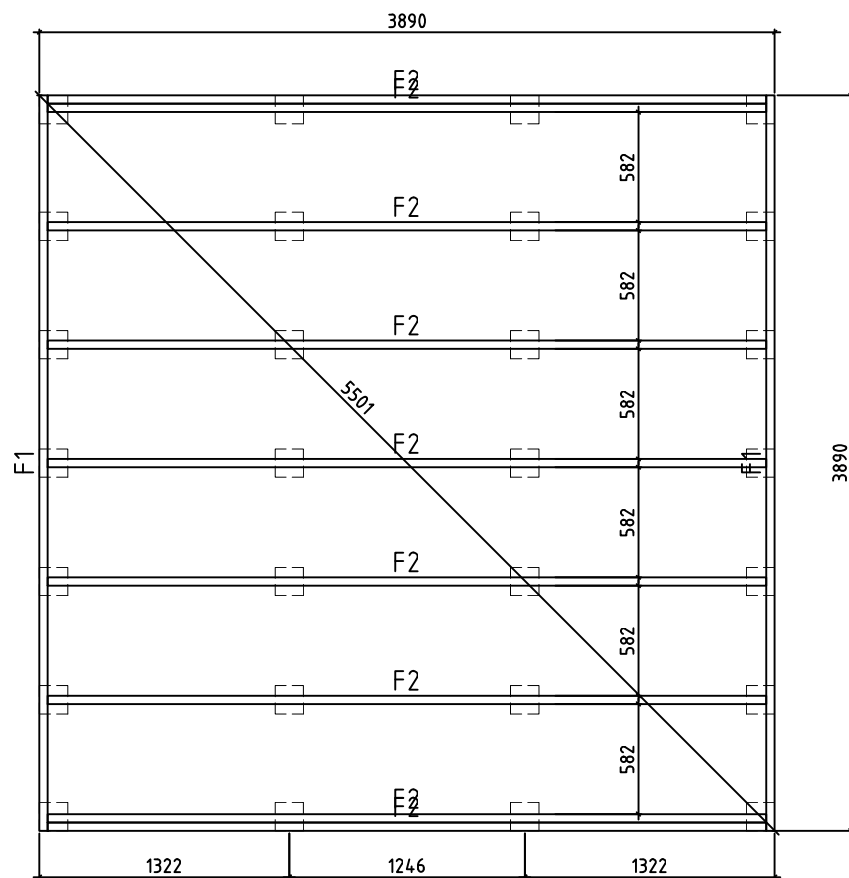

Model	Kalle44 ISO	Page
Drawing	FOUNDATION-PLINTH PLAN	Scale 1:40
Material		Date 14.12.2021
File	Kalle44 ISO.dwg	Drawn by

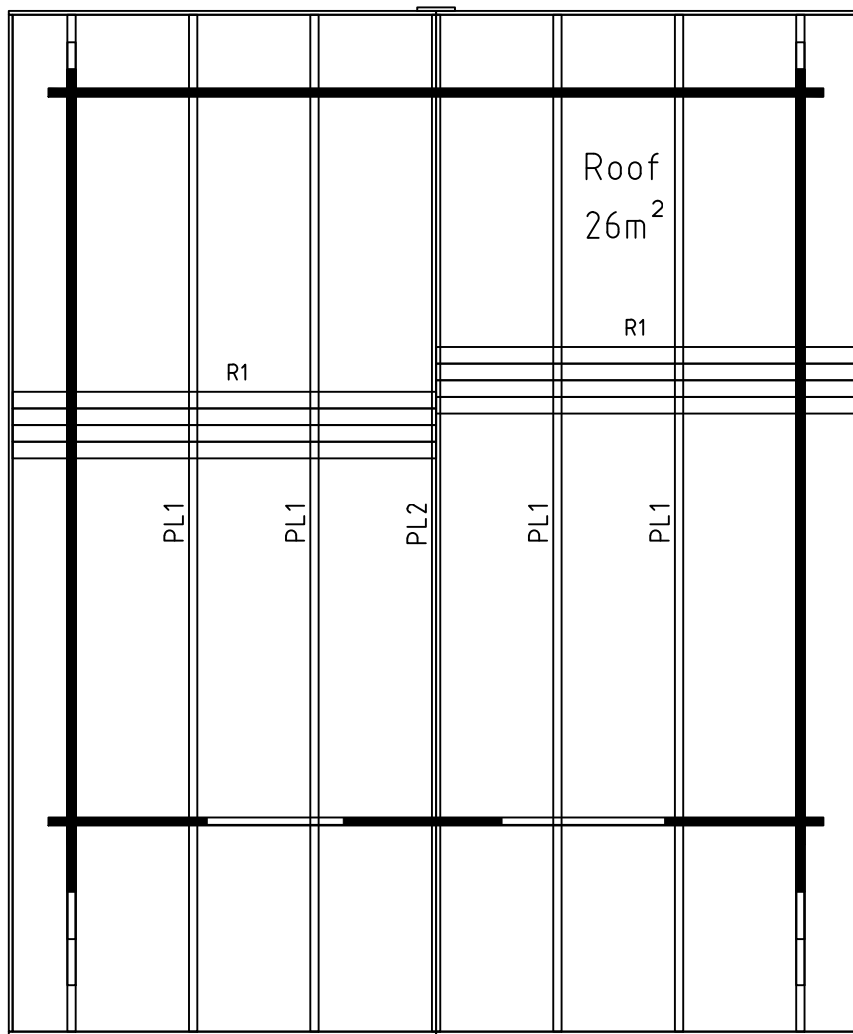

Model	Kalle44 ISO	Page
Drawing	ROOF	Scale 1:40
Material		Date 14.12.2021
File	Kalle44 ISO.dwg	Drawn by

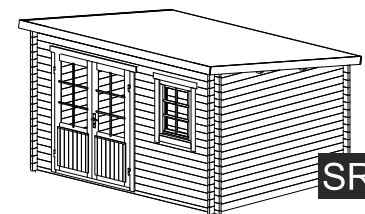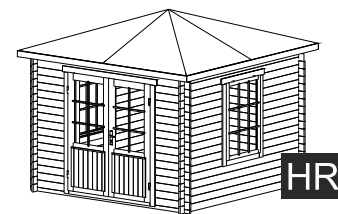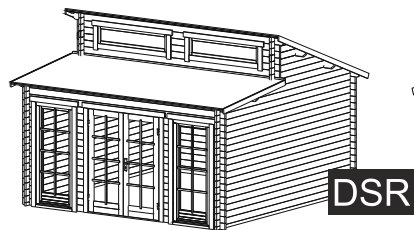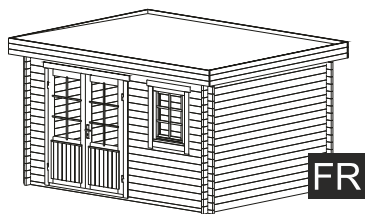



FR

DSR

GR

HR

SR

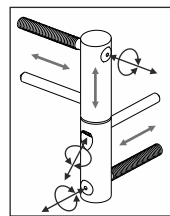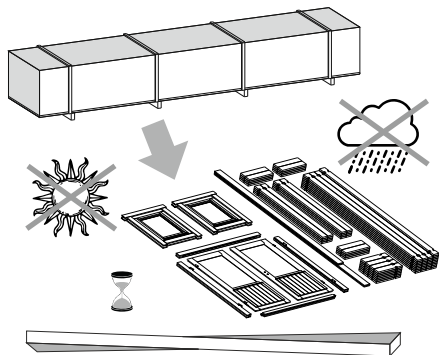


ADJUSTABLE HINGES

3.

TYPE- A
5x90


OPTIONS

4.

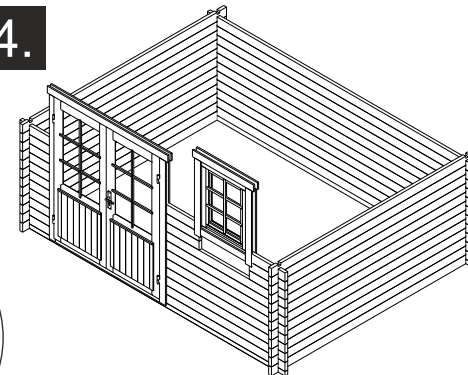


OPTIONS

5.

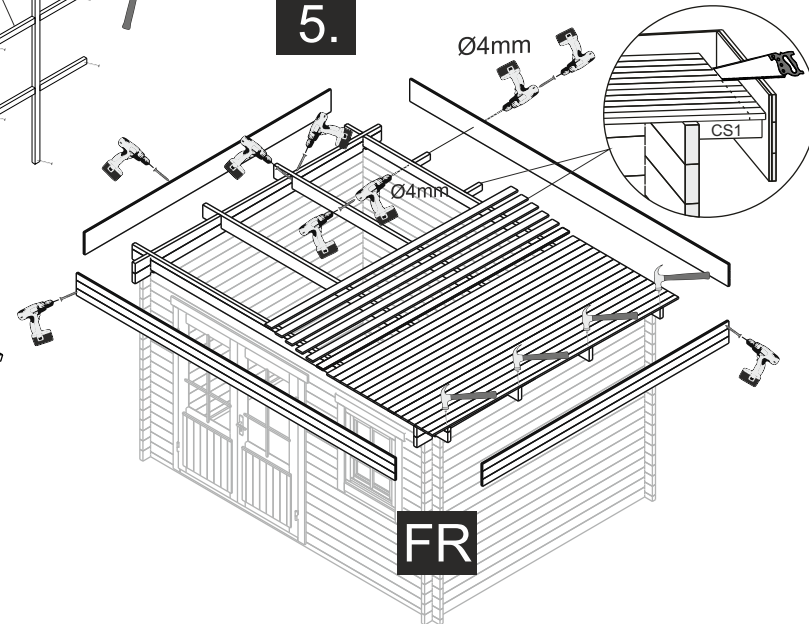

FR

1.

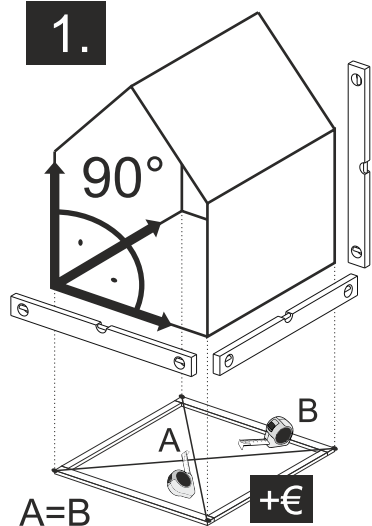


TYPE- B
4x60

TYPE- A
5x70

NB!


OPTIONS

2.

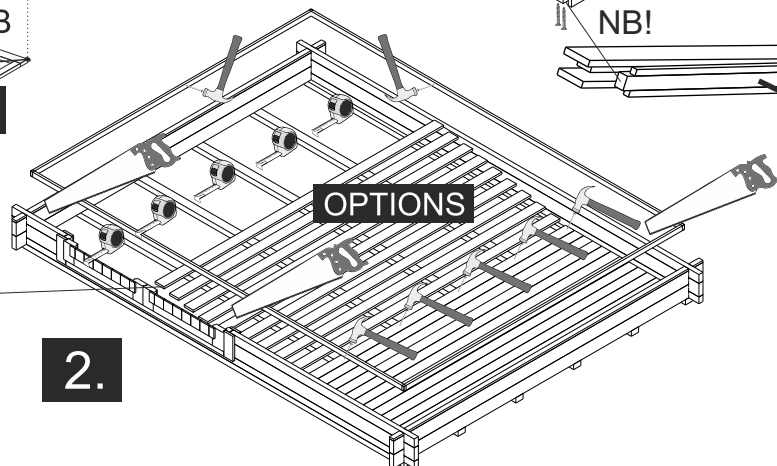


The guide is illustrative. This guide is not project specification.
Der Leitfaden ist illustrativ. Dieser Leitfaden ist keine Projektspezifikation.
De gids is illustratief. Deze gids is geen projectspecificatie.

5.

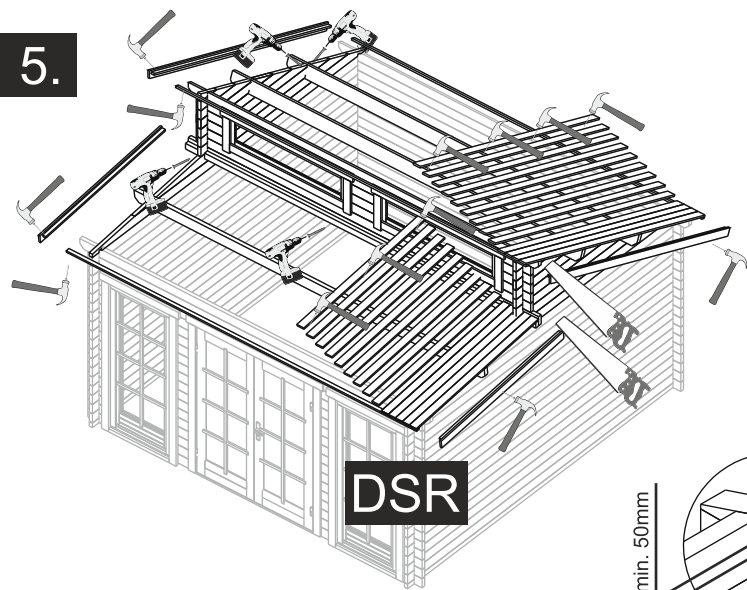


DSR



5.

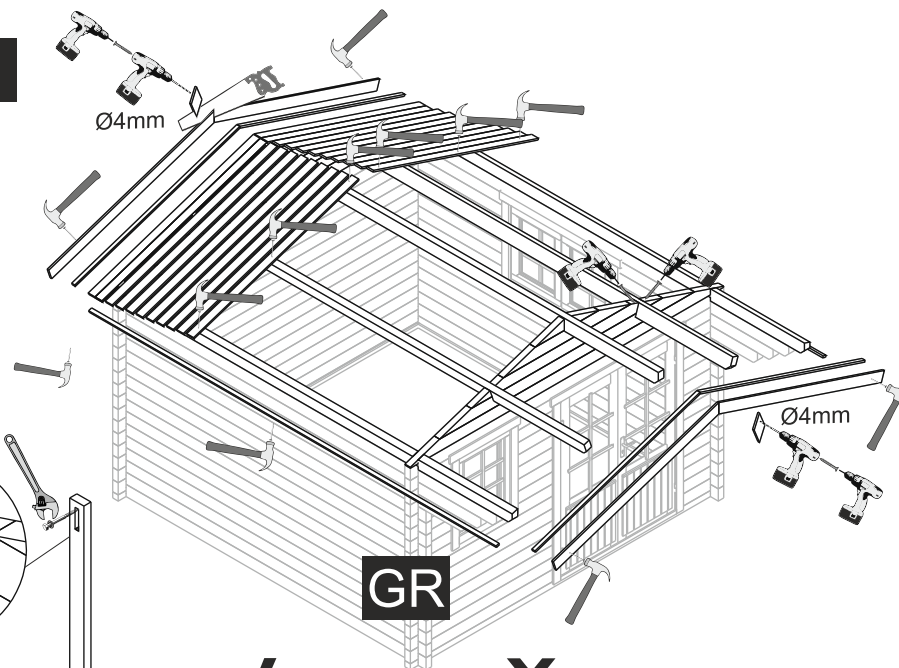

GR

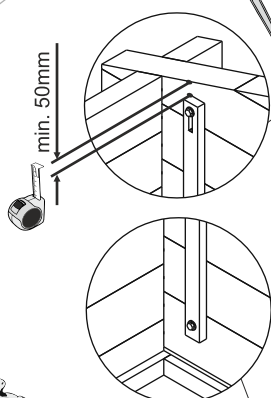


min. 50mm

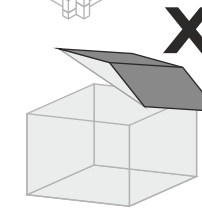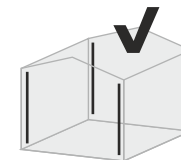

X


OPTIONS- STORM BRACES

5.

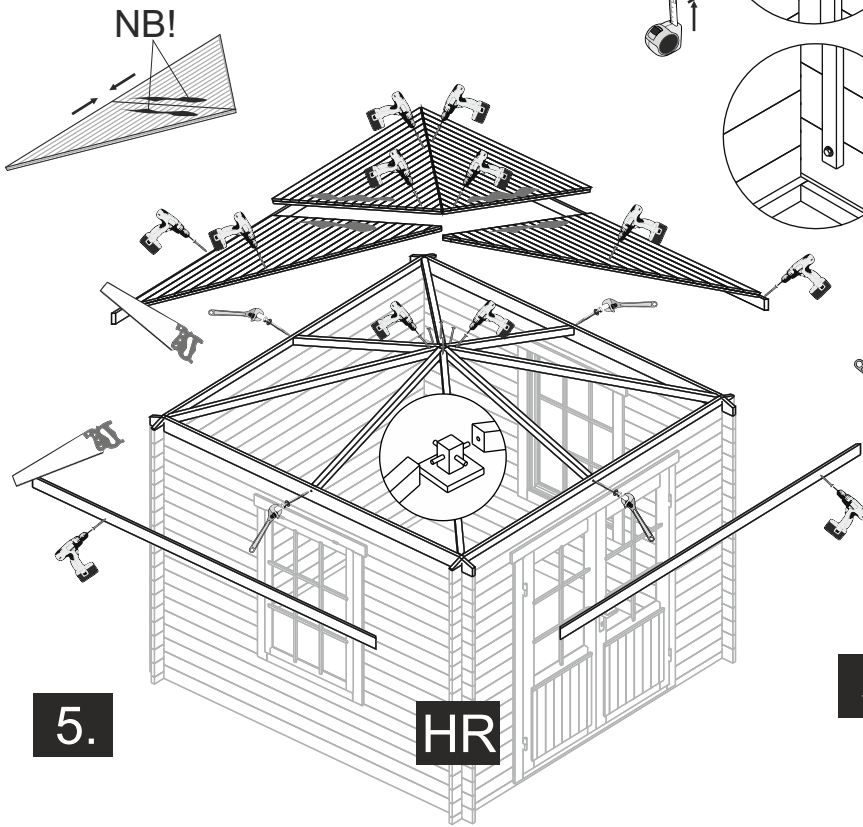

HR


5.

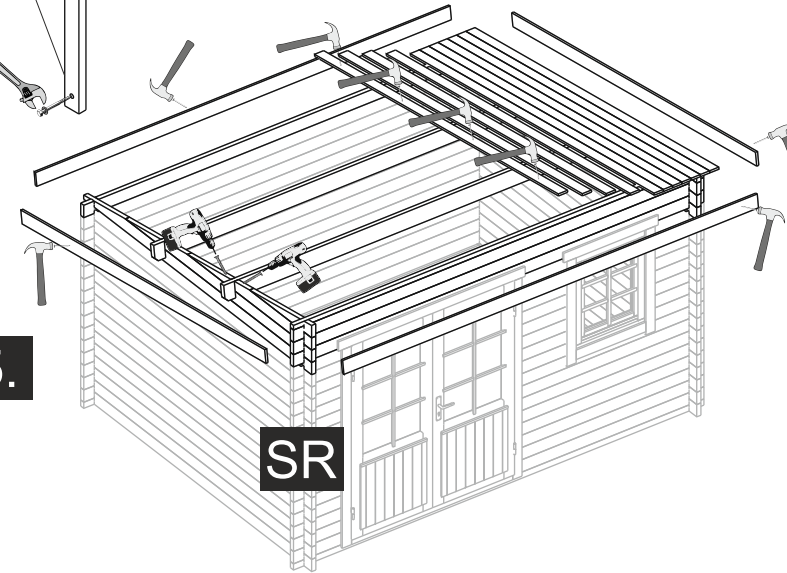


SR

OPTIONS


SB1

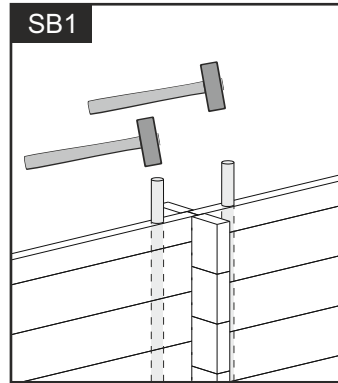

SBT1- TOP

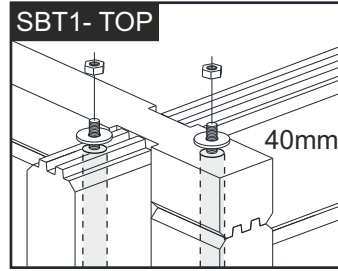

SBT1- BOTTOM

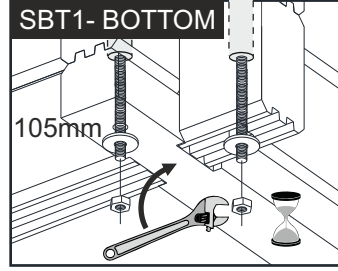

POST

