
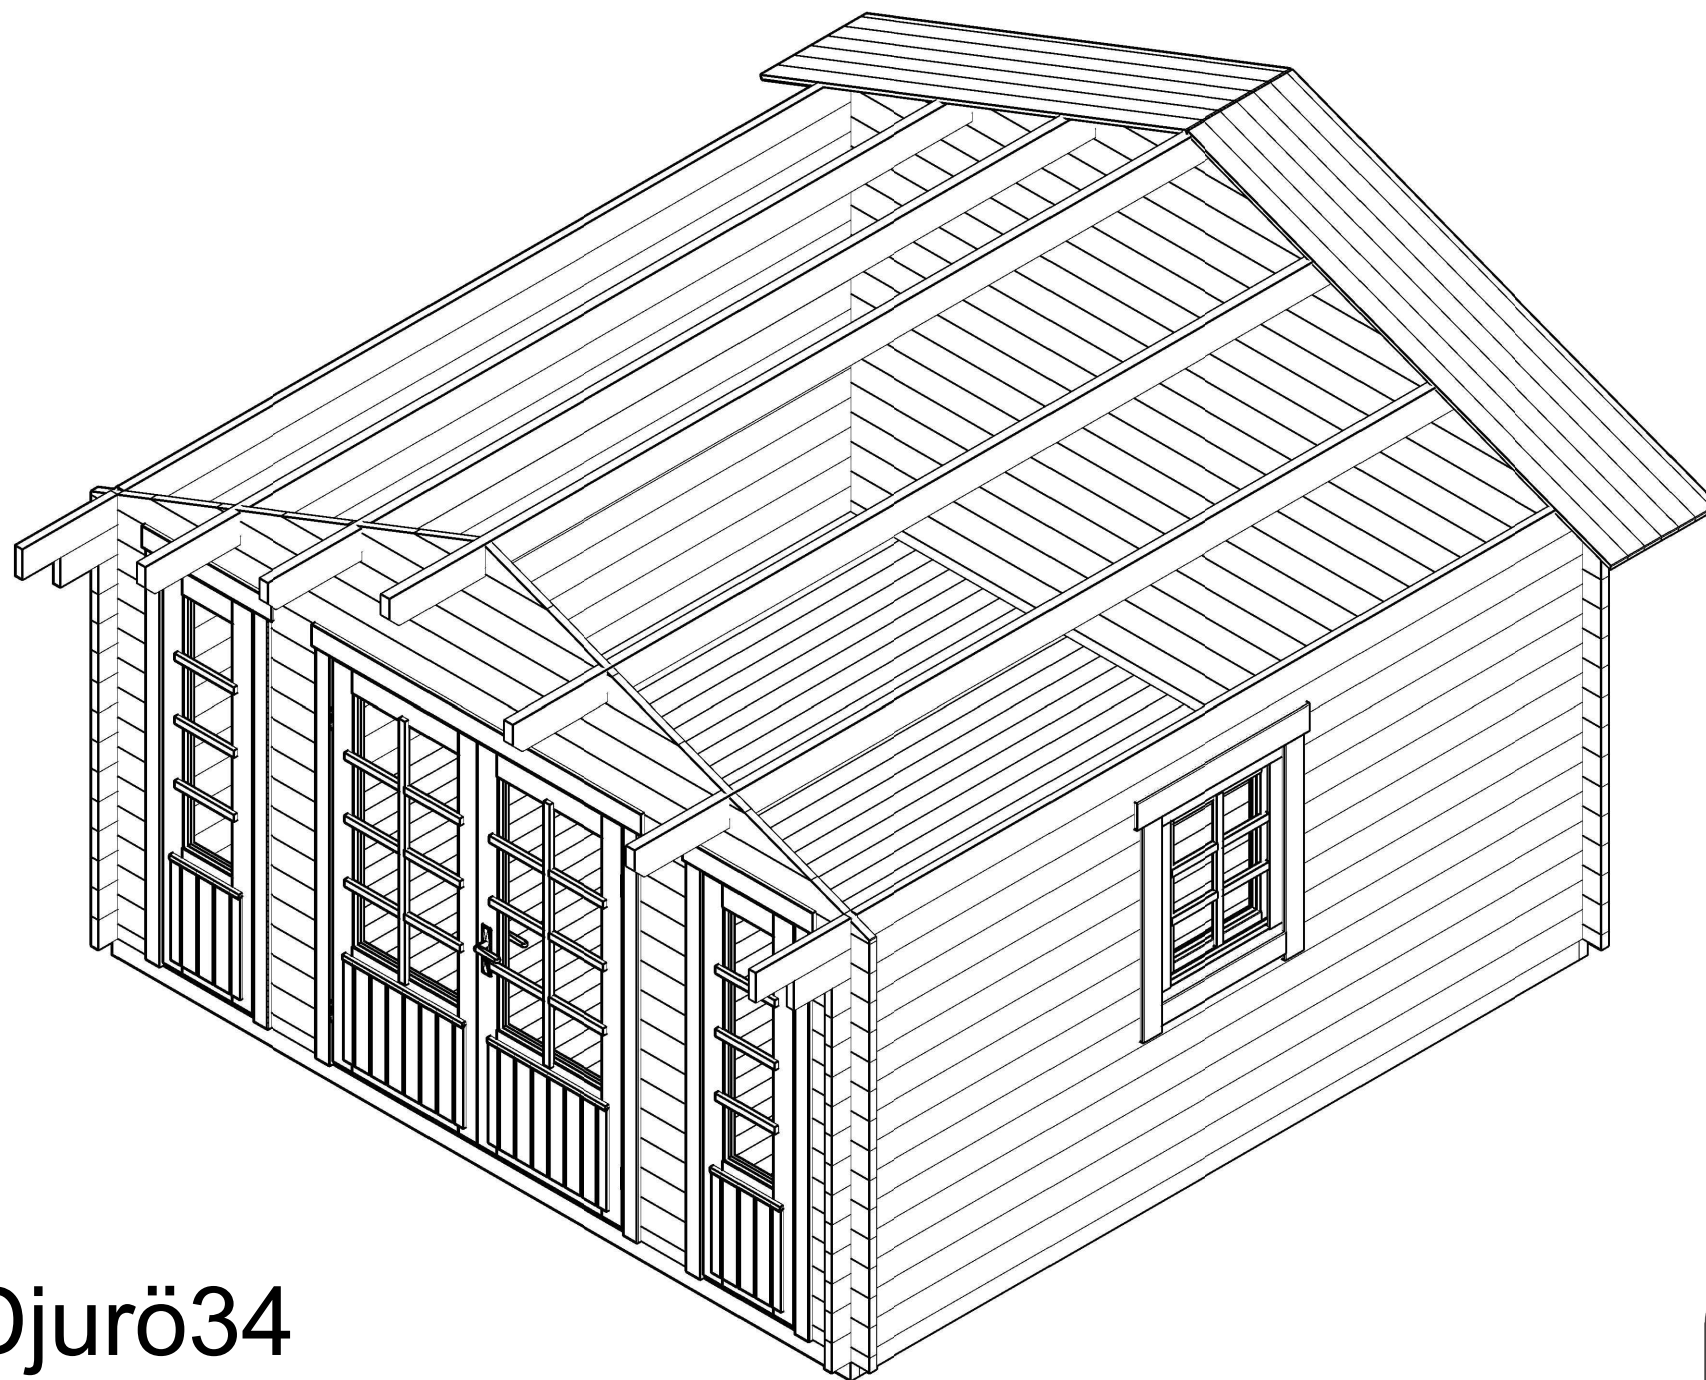
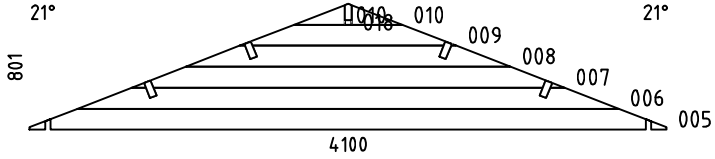
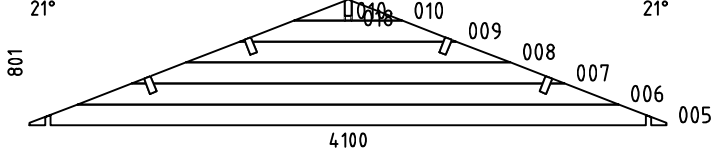
 
 
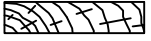
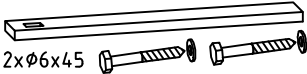
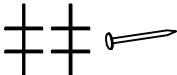
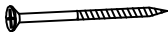
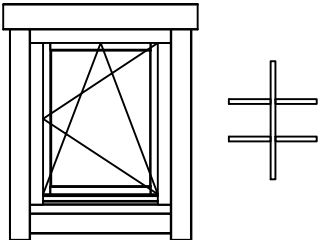




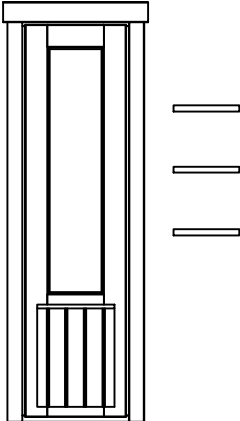


Djurö34



POS	SPECIFICATION Djurö34	QTY	PROFILE (mm)	LENGTH (mm)
001	100206 	2	34x68	340
002		2	34x68	340
003	100206 	28	34x135	340
004		28	34x135	340
011	100  3832 	1	34x68	4100
012	100  3832 	33	34x135	4100
013	300  3832 	2	34x135	4440
014	 500  3832 	1	34x135	4780
015	1556  100	14	34x135	1690
016	 500  3832 	1	34x135	4780
EXTRA	100  3832 	1	34x135	4100
W1-1		1		
W2-1		1		
F2	FOUNDATION-GOLVBJÄLKE-FUNDAMENT-FONDATION 	2	44x90	3890
F1	FOUNDATION-GOLVBJÄLKE-FUNDAMENT-FONDATION 	7	44x90	3802
PL1	PURLIN-TAKBALK-DACHPFETTE-PANNE 500  3832  380	4	44x144	4780
PL2	 500  3832 	1	44x144	4780
F-1	FLOOR BOARD-GOLVBRÄDA-FUSSBODENBRETT-LAME DE PLANCHER 	44+1 34+1	88x18 114x18	3822
R-1	ROOF BOARD-TAKBRÄDA-DACHBRETT-VOLIGE 	110+2 85+1	88x18 114x18	
FLB-1	FLOOR BEADING 3000-GOLVLIST-FUSSBODENLEISTE-MOULURE DE FINITION 	5	18x40	15 rmt
GB-1	GABLE BOARD 95-GAVELBRÄDA-GIEBELBLENDE-PLANCHE DE RIVE 	2	18x95	4780
Model Djurö34		Material		Page 1/3

POS	SPECIFICATION Djurö34		QTY	PROFILE (mm)	LENGTH (mm)
GB-1	GABLE BOARD 120-GAVELBRÄDA-GIEBELBLLENDE-PLANCHE DE RIVE		4	18x120	2440
RL-1	ROOFING LATH 3000-TAKLÄKT-GIEBELLEISTE-LATTE DE RIVE		7	40x18	21 rmt
SS-1	STORM SLAT KIT-STORMSÄKRINGSLIST-STURMLEISTE SATZ-KIT DE LATTE ANTI TEMPÊTE		4	18x40	2000
D	DIAMOND-DIAMANT-DECKBRETT-LOSANGE DE DECORATION		2		
	DOUBLE DOOR KIT ISO-DUBBELDÖRR BESLAG-TÜR SATZ-KIT DOUBLE PORTE		1		
	NAIL 1.6x30-SPIK-NAGEL-CLOU		35	1.6x30	
N 1.8x40	NAIL 1.8x40-SPIK-NAGEL-CLOU		820	1.8x40	
S4x60	SCREW 4x60-SKRUV-SCHRAUBE-VIS		80	4x60	
S5x90	SCREW 5x90-SKRUV-SCHRAUBE-VIS		20	5x90	
S6x120	SCREW 6x120-SKRUV-SCHRAUBE-VIS		36	6x120	
	WINDOW HANDLE FITTINGS-FÖNSTERHANDTAG-FENSTERBESCHLAG-FERRURE DE FENÊTRE		1		
	WINDOW 700x900 W0-6DK 700x900-44 R ISO		1		
	WINDOW 550x1900 W08LU F 550x1900-34 ISO		2		
Model Djurö34			Material	Page 2/3	


[illegible]

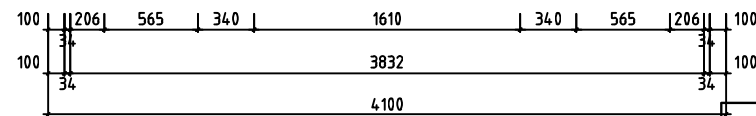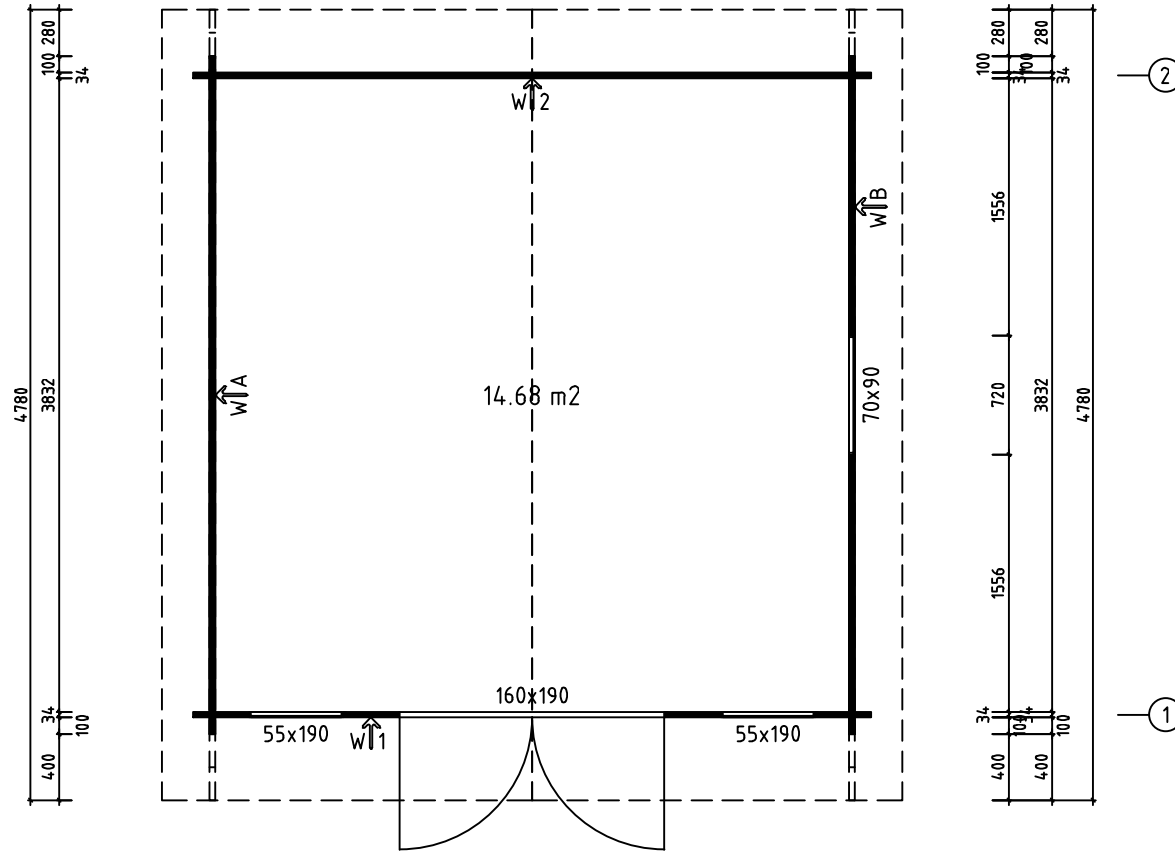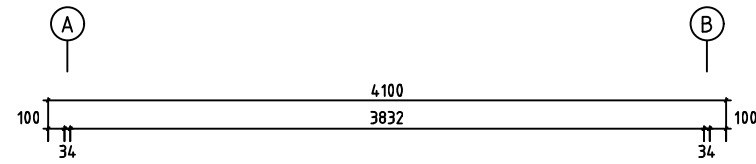



Model	Djurö34	Page
Drawing	PLAN	Scale 1:40
Material	34x135	Date 17.05.2023
File	Djurö 34.dwg	Drawn by

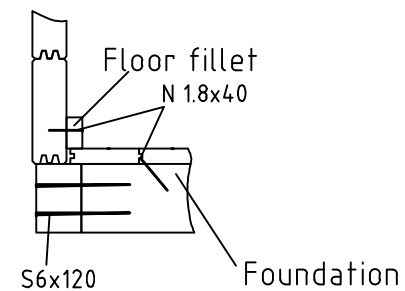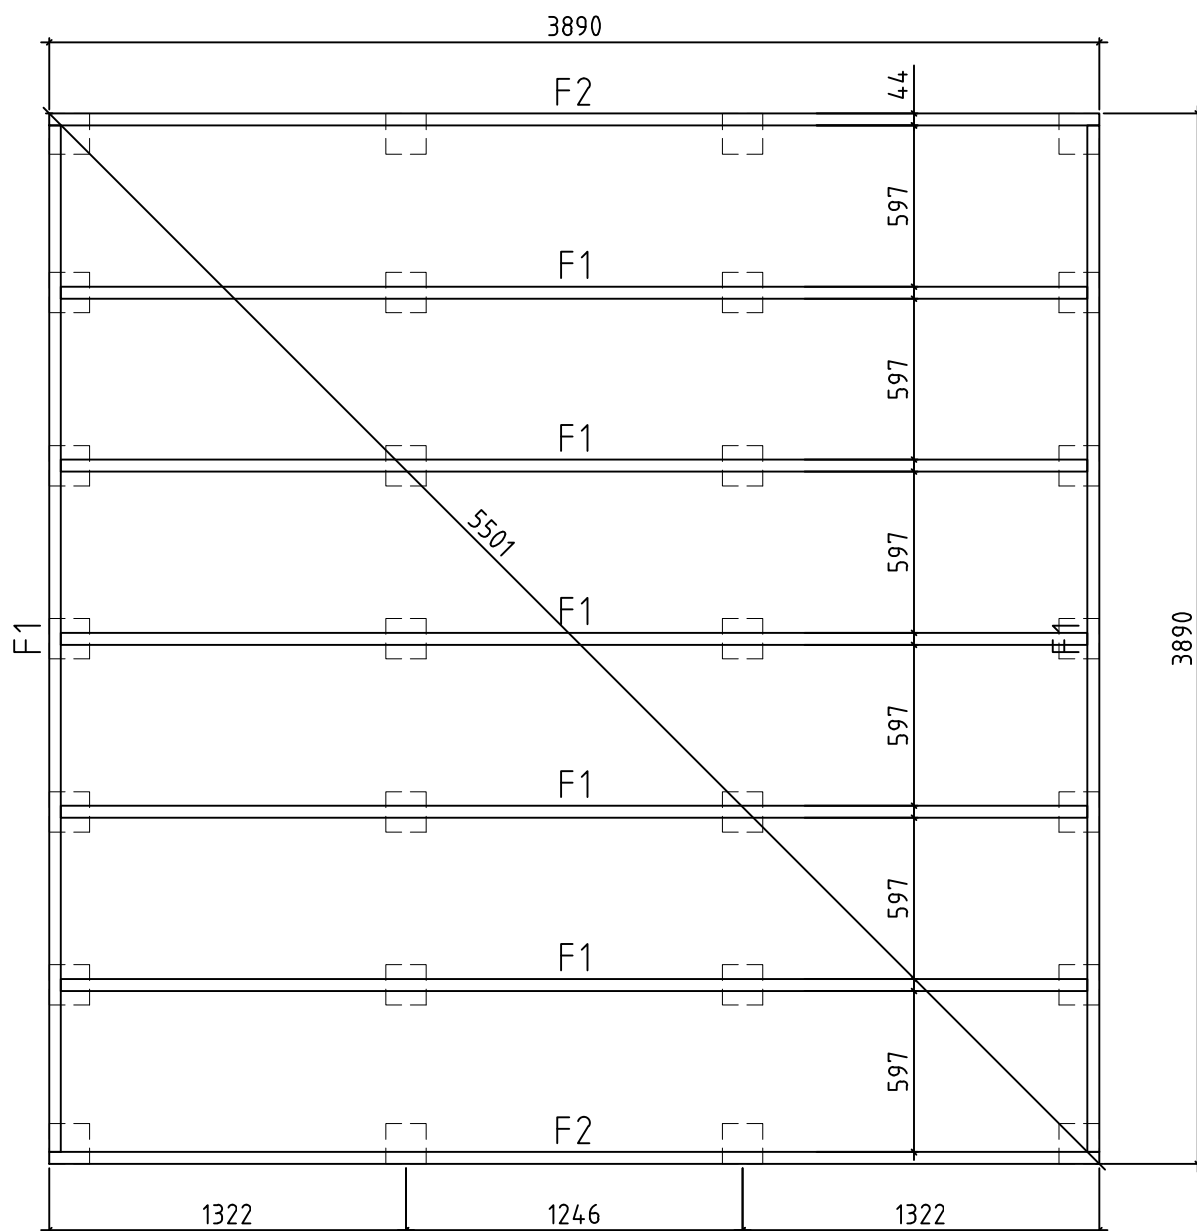


Model	Djurö34	Page	
Drawing	FOUNDATION-PLINTH PLAN	Scale	1:40
Material	34x135	Date	17.05.2023
File	Djurö 34.dwg	Drawn by	

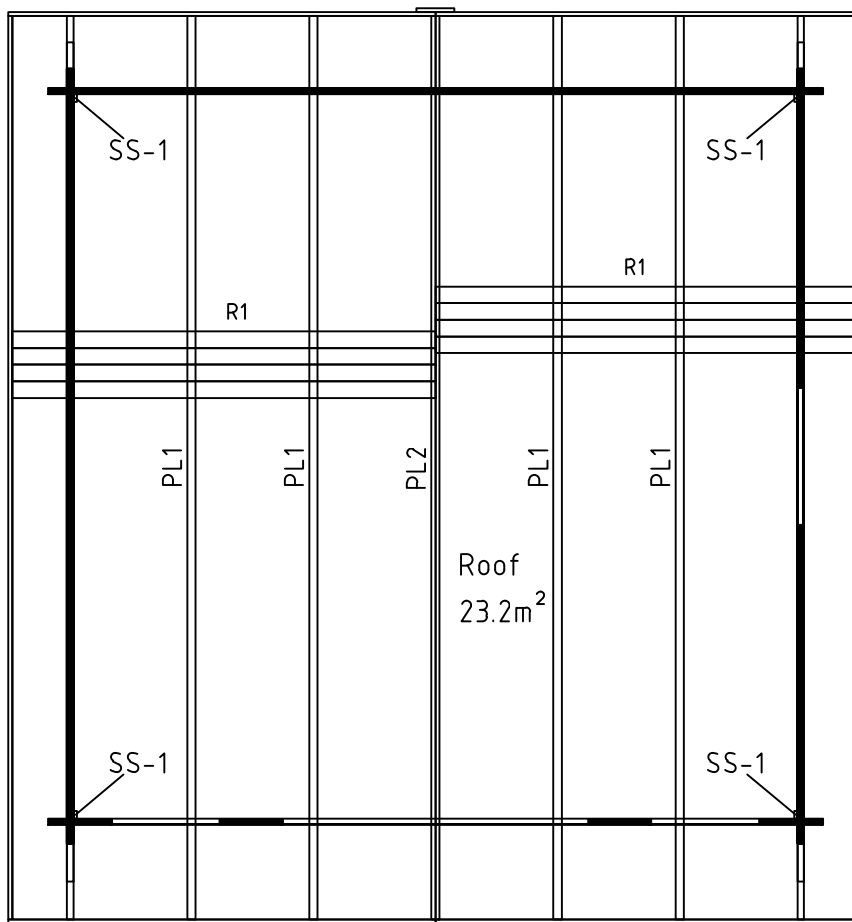



Model	Djurö34	Page
Drawing	ROOF	Scale 1:40
Material	34x135	Date 17.05.2023
File	Djurö 34.dwg	Drawn by

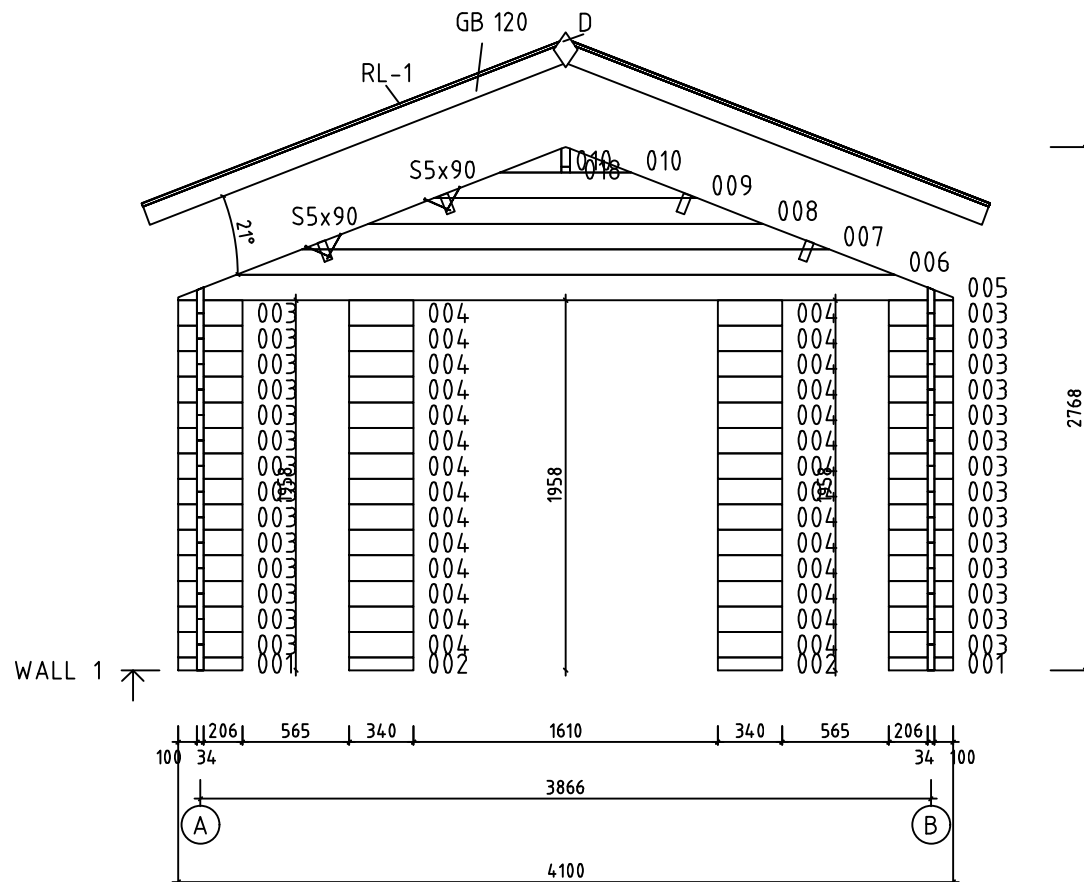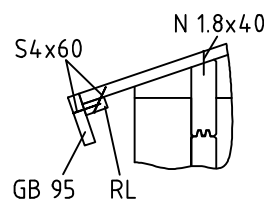







Model	Djurö34	Page	6
Drawing	WALL 1	Scale	1:40
Material	3.4x13.5	Date	17.05.2023
File	Djurö 34.dwg	Drawn by	

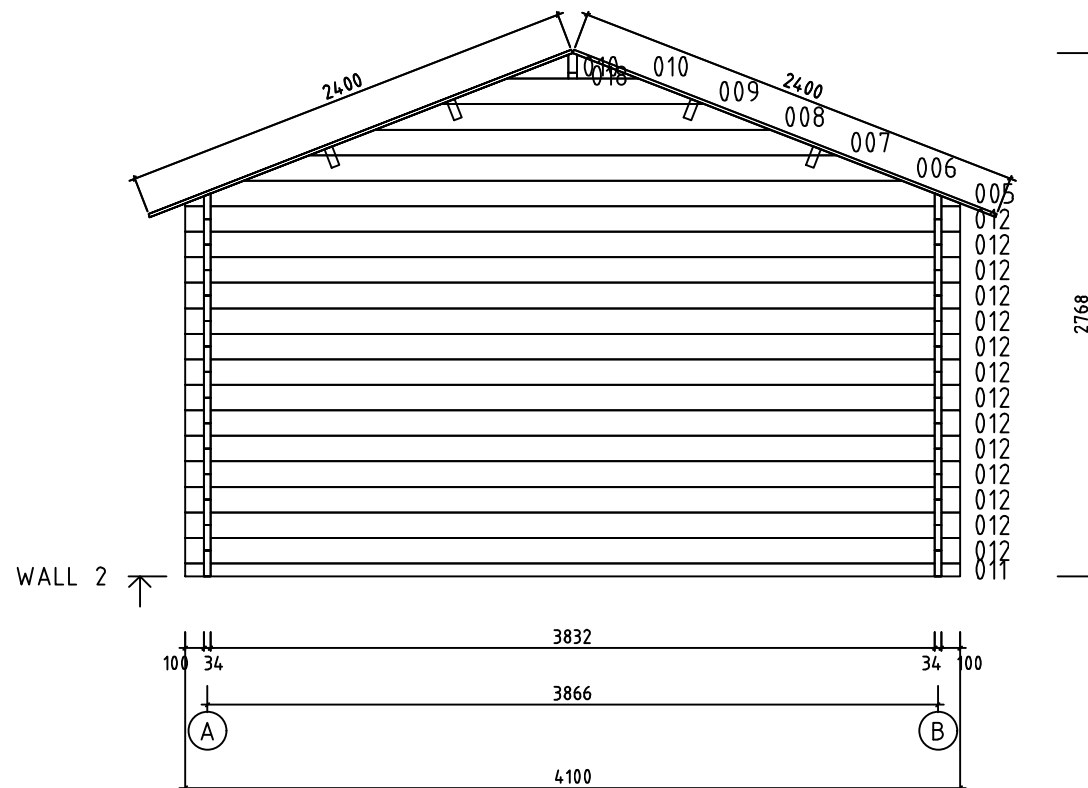

Model	Djurö34	Page	7
Drawing	WALL 2	Scale	1:40
Material	3.4x13.5	Date	17.05.2023
File	Djurö 34.dwg	Drawn by	

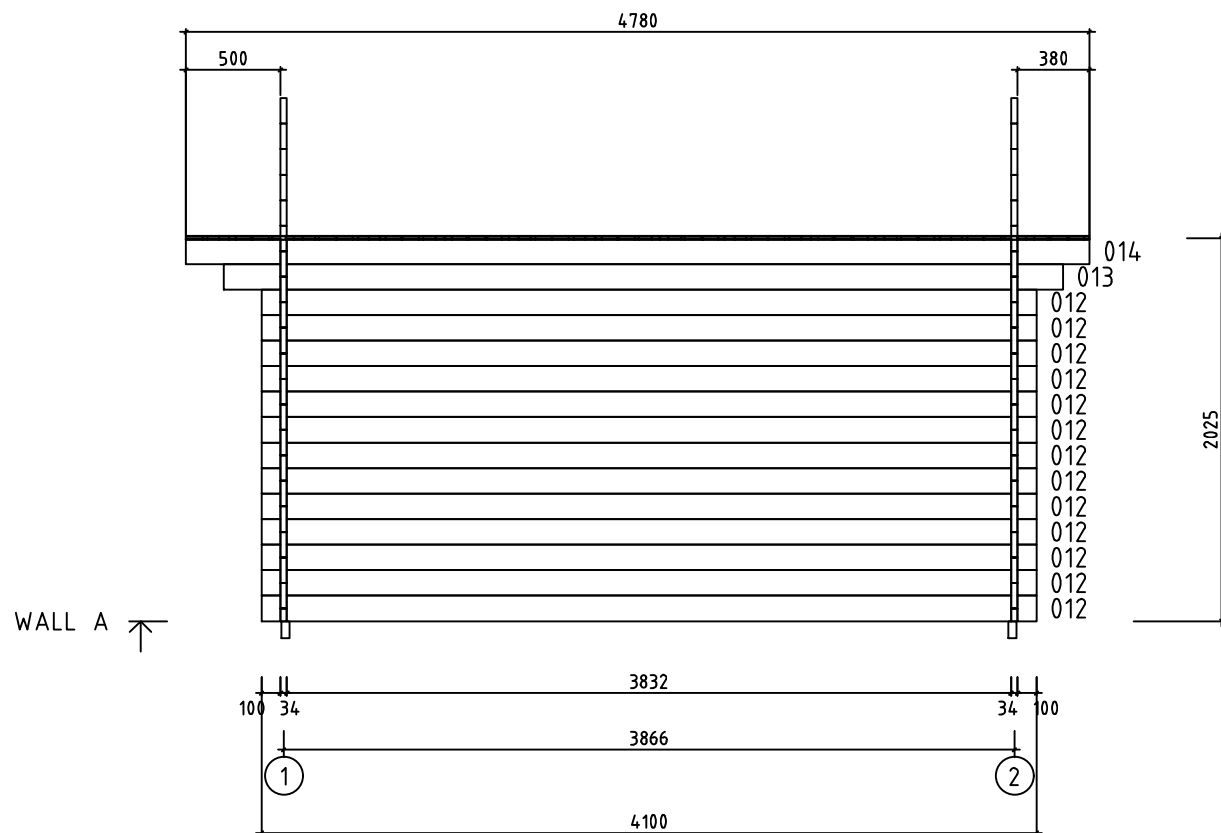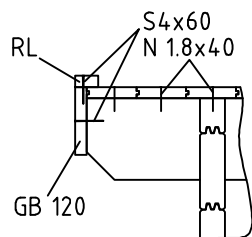

Model	Djurö34	Page	3
Drawing	WALL A	Scale	1:40
Material	3.4x13.5	Date	17.05.2023
File	Djurö 34.dwg	Drawn by	

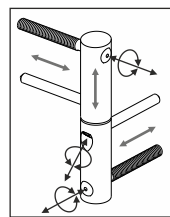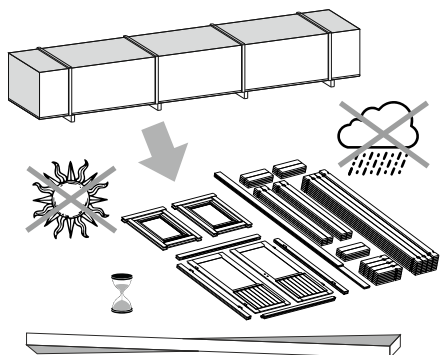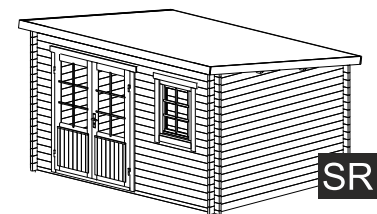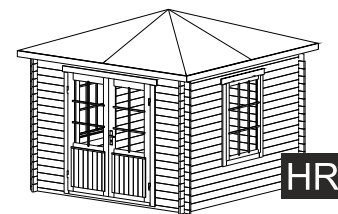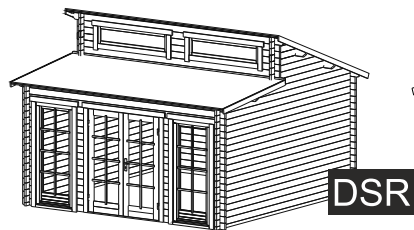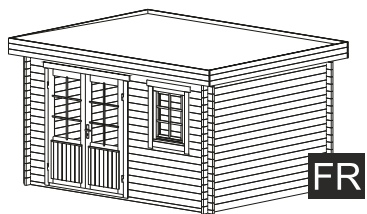


ADJUSTABLE HINGES

3.

TYPE- A
5x90


OPTIONS

4.

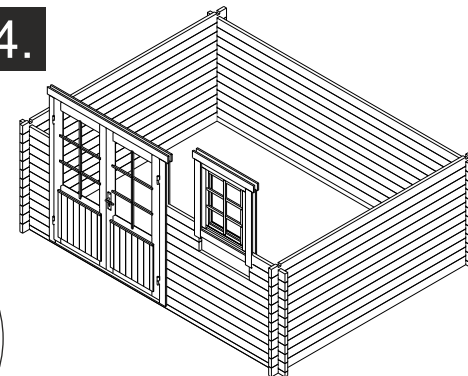


OPTIONS

5.

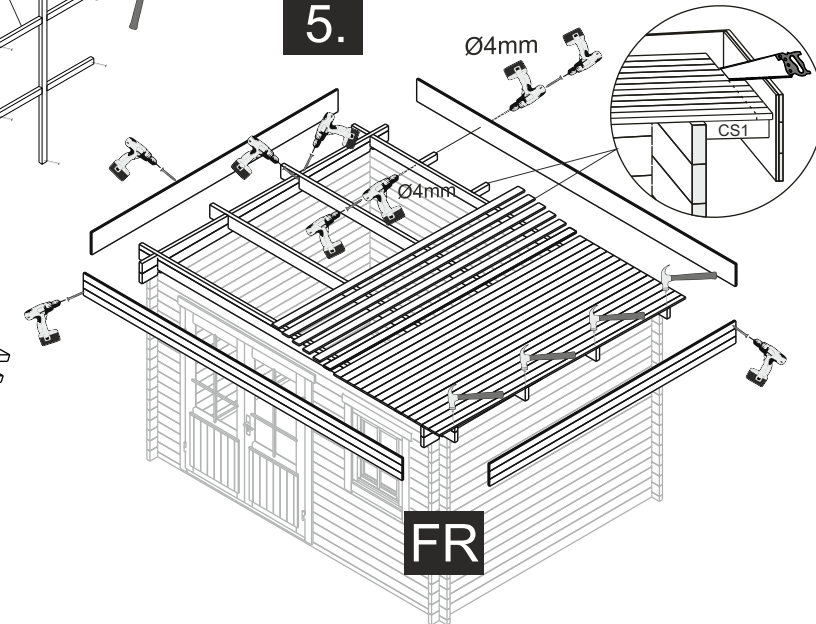


FR

1.

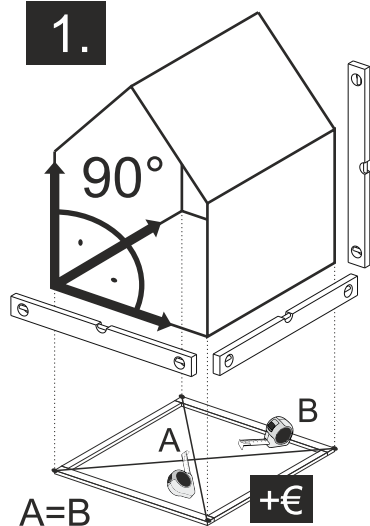

TYPE- B
4x60

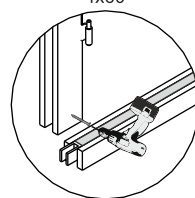


TYPE- A
5x70

NB!


OPTIONS

2.

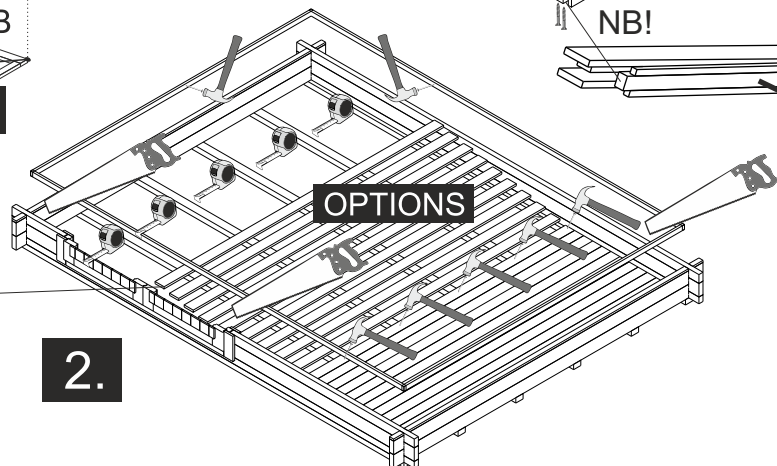


The guide is illustrative. This guide is not project specification.
Der Leitfaden ist illustrativ. Dieser Leitfaden ist keine Projektspezifikation.
De gids is illustratief. Deze gids is geen projectspecificatie.

5.

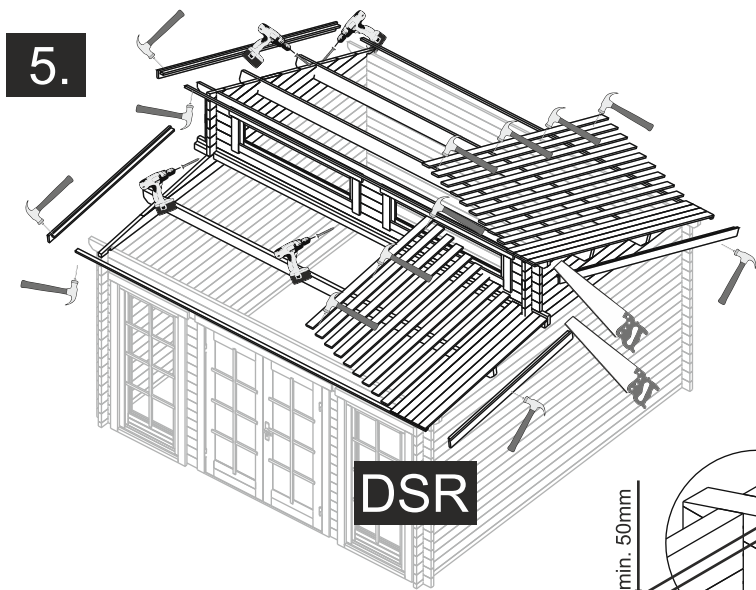


DSR

5.

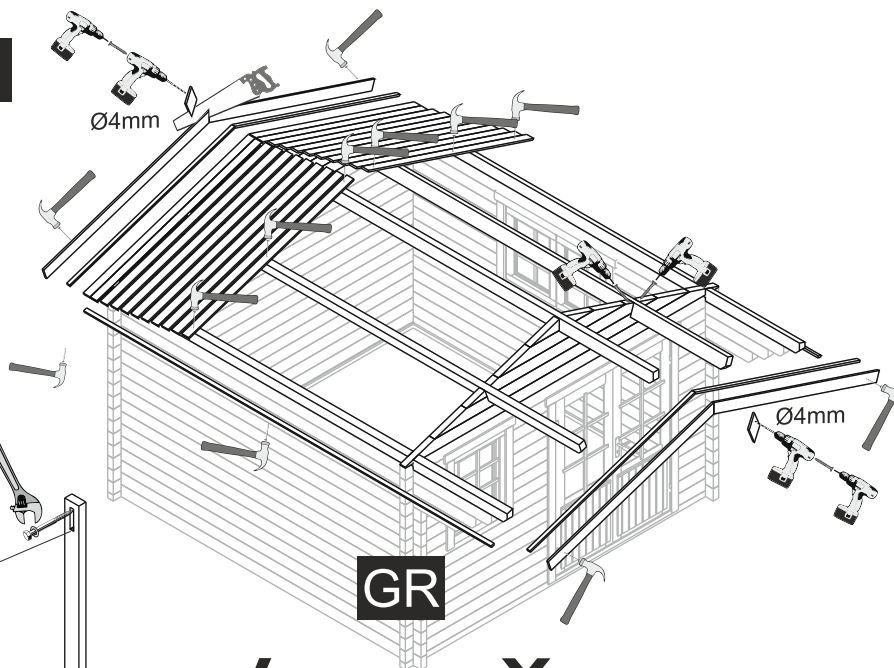


GR

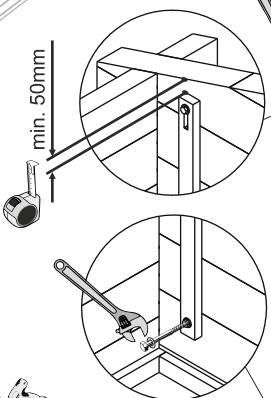


min. 50mm

NB!

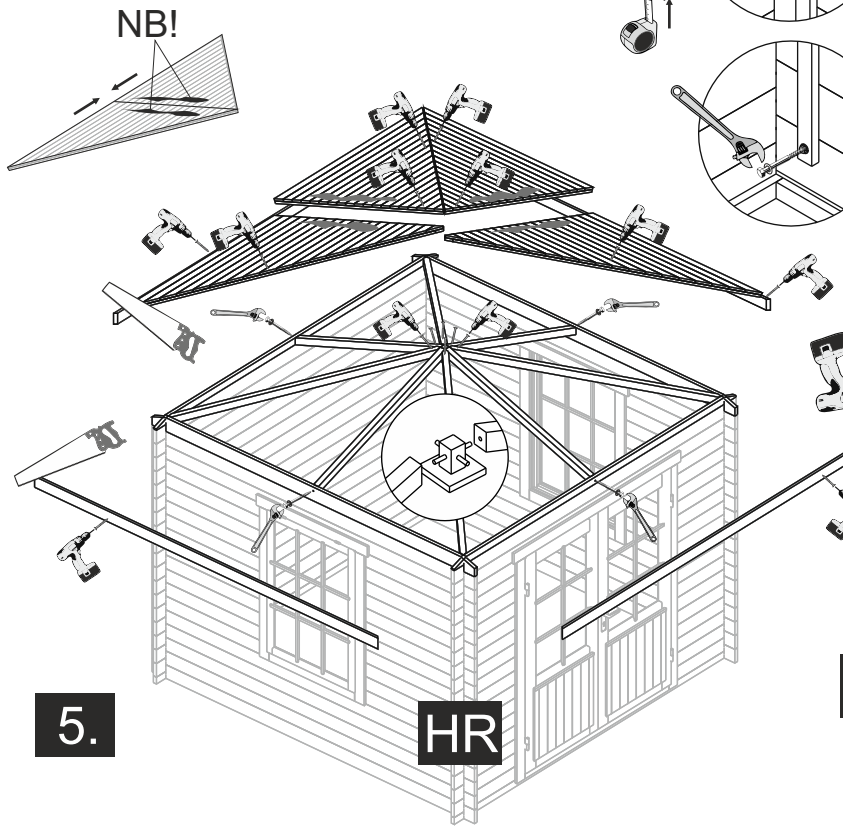



HR

5.

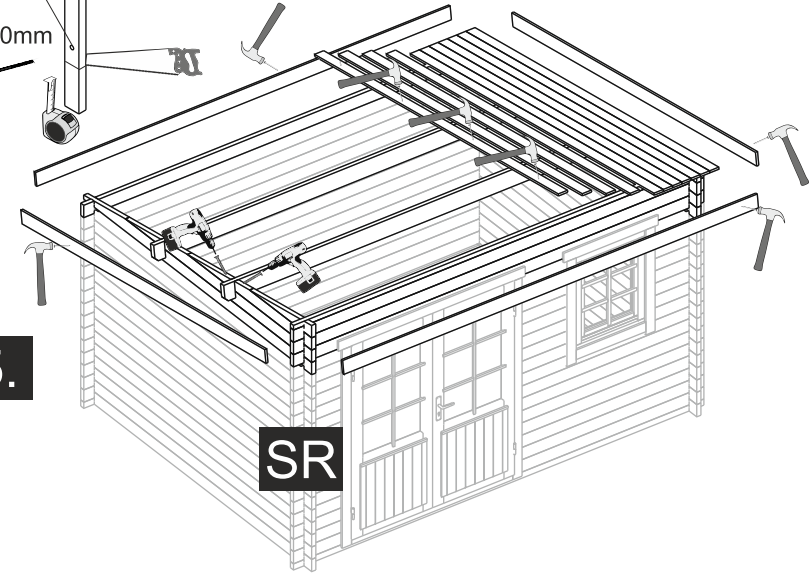


SR

OPTIONS- STORM BRACES

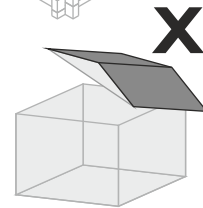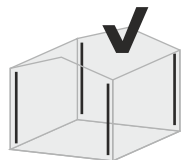


OPTIONS


SB1

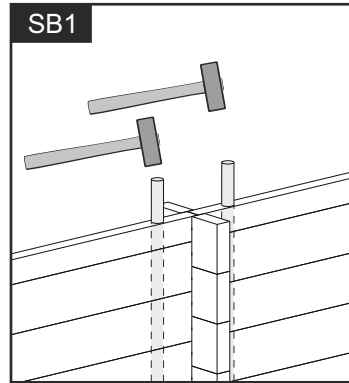

SBT1- TOP

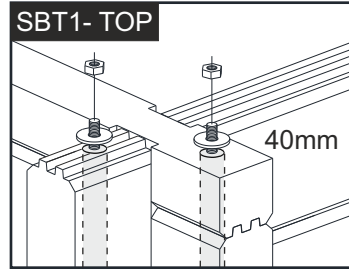

SBT1- BOTTOM

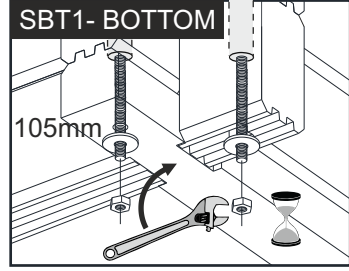

POST

