

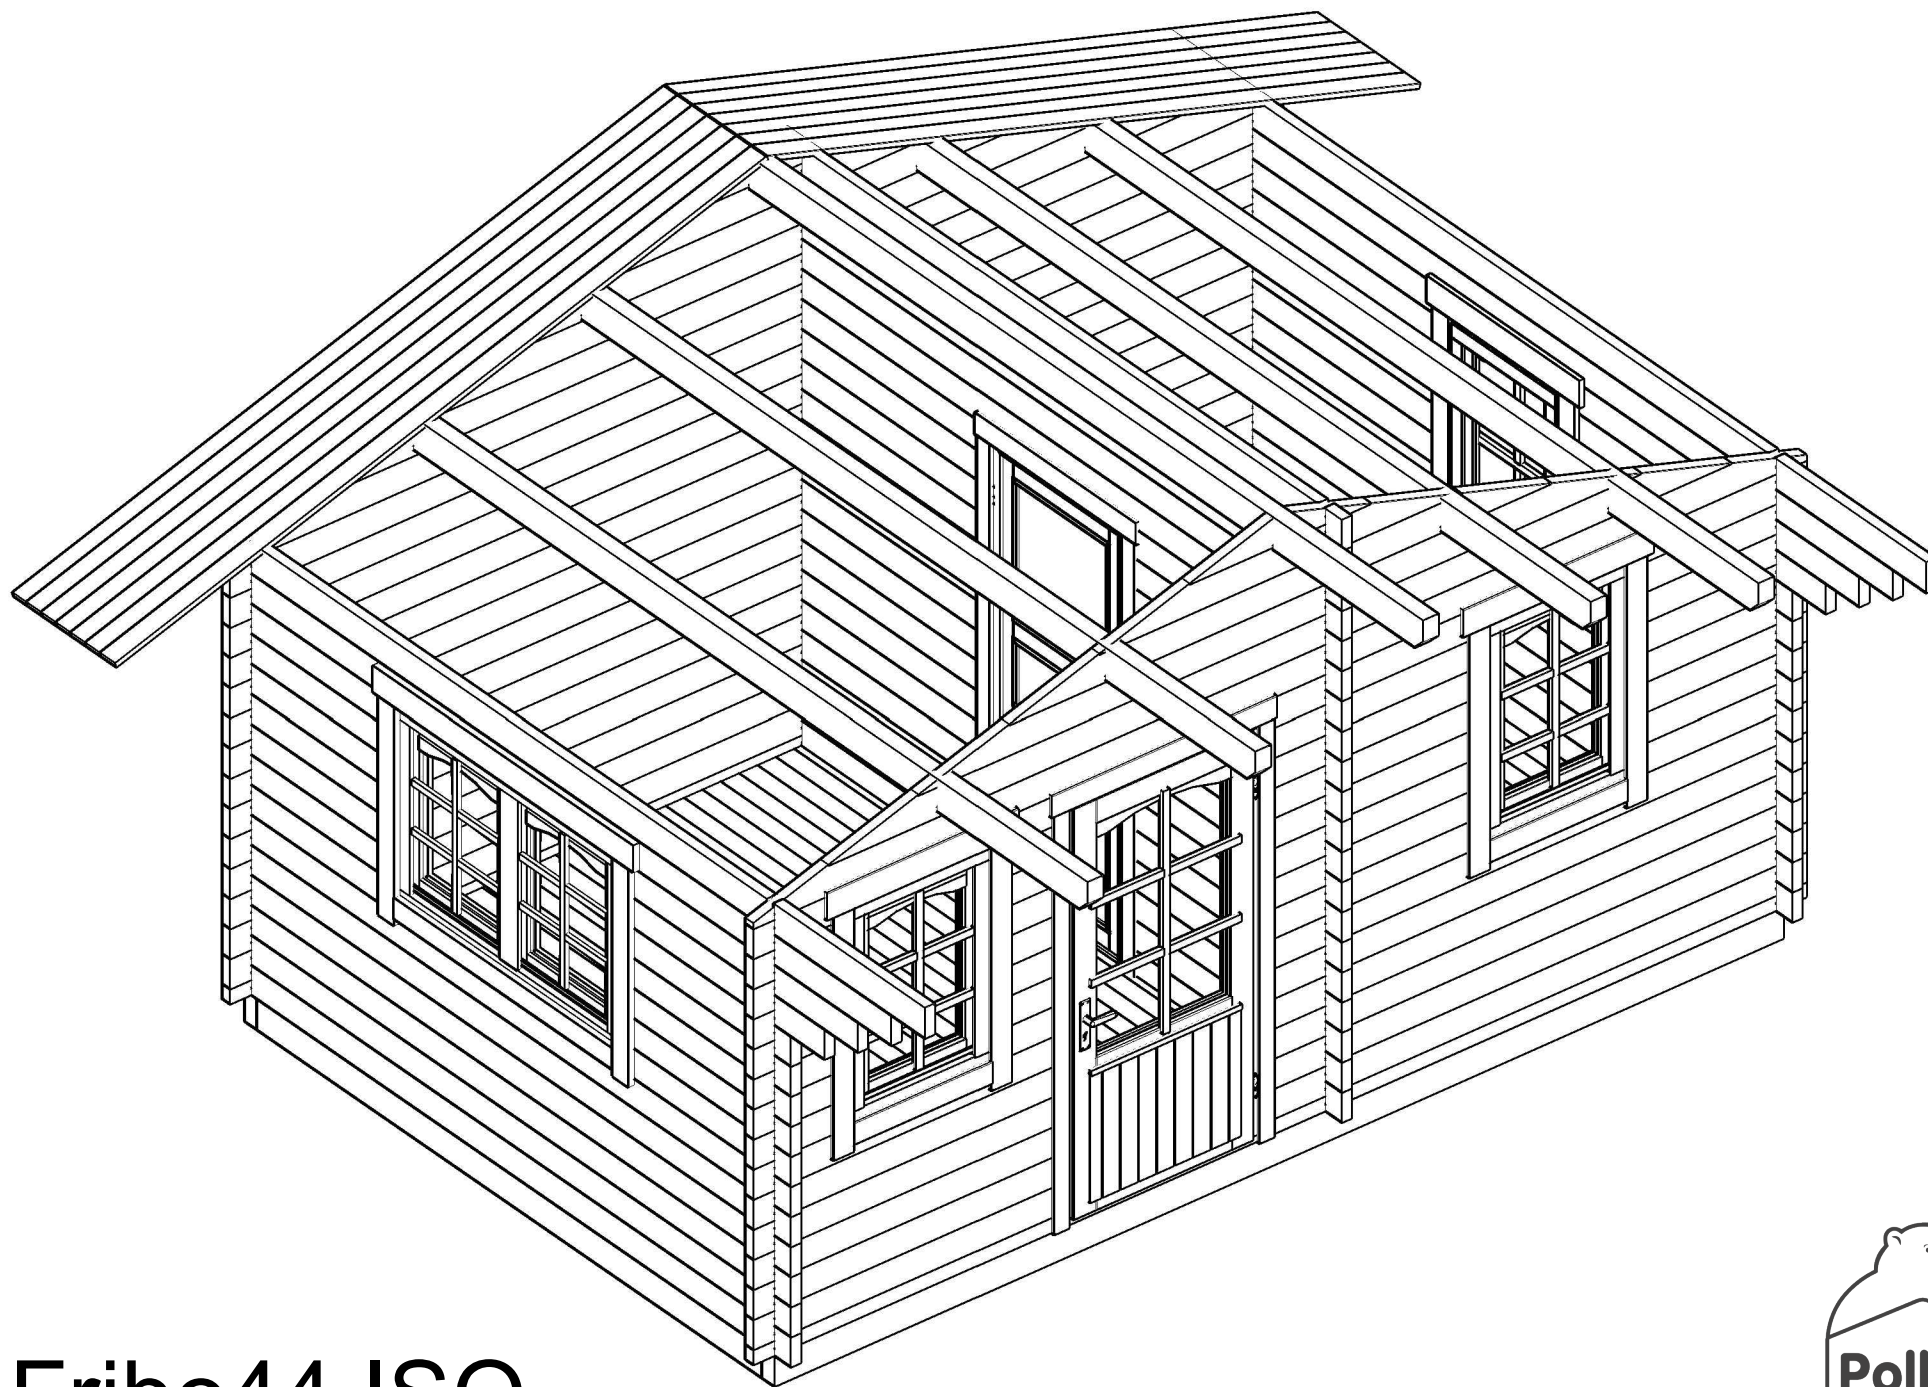
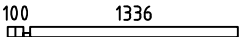
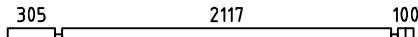
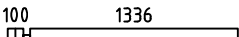
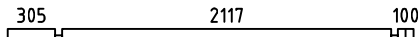
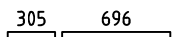
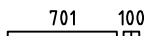
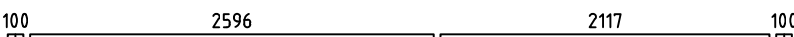
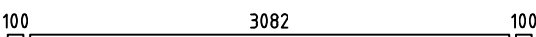
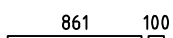
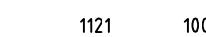
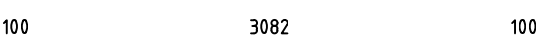
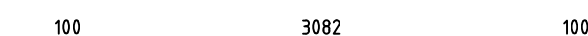
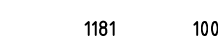
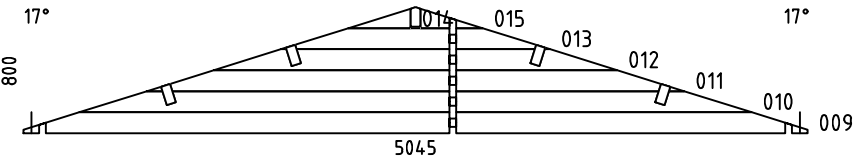
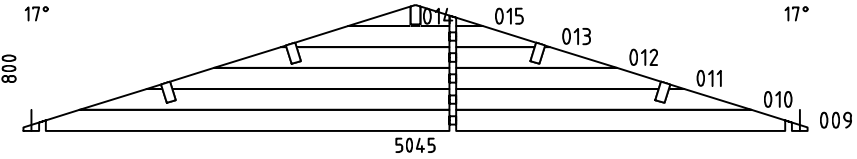
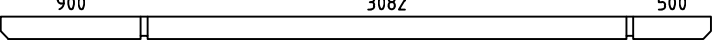
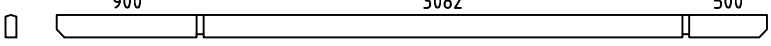
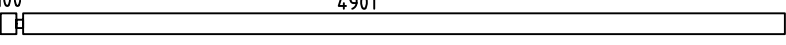
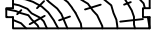
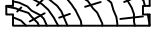
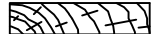





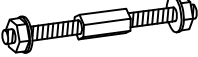


Fribo44 ISO

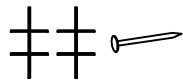



POS	SPECIFICATION	QTY	PROFILE (mm)	LENGTH (mm)
001		1	44x68	1480
002		1	44x68	2610
003		6	44x135	1480
004		6	44x135	2610
005		8	44x135	455
006		8	44x135	305
007		8	44x135	1045
008		8	44x135	845
016		1	44x68	5045
017		14	44x135	5045
018		15	44x135	3370
019		12	44x135	1005
020		1	44x135	1205
021		1	44x135	1405
022		2	44x135	3970
023		1	44x135	4570
024		30	44x135	1265
025		1	44x135	3370
026		1	44x135	3370
027		12	44x135	1325
028		1	44x135	1525
029		1	44x135	1725
030		1	44x135	4570
Model Fribo44 ISO		Material		Page 1/4



POS	SPECIFICATION	QTY	PROFILE (mm)	LENGTH (mm)
W1-1		1		
W2-1		1		
F2	FOUNDATION-GOLVBJÄLKE-FUNDAMENT-FONDATION 	2	70x144	4835
F1	FOUNDATION-GOLVBJÄLKE-FUNDAMENT-FONDATION 	2	70x144	3020
F3	FOUNDATION-GOLVBJÄLKE-FUNDAMENT-FONDATION 	4	44x144	4695
PL1	PURLIN-TAKBALK-DACHPFETTE-PANNE 	4	70x144	4570
PL2	PURLIN-TAKBALK-DACHPFETTE-PANNE 	1	70x144	4570
	EXTRA 	1	44x135	5045
F-1	FLOOR BOARD-GOLVBRÄDA-FUSSBODENBRETT-LAME DE PLANCHER 	54+1	88x18	3072
R-1	ROOF BOARD-TAKBRÄDA-DACHBRETT-VOLIGE 	104+1	88x18	3270
FLB-1	FLOOR BEADING-GOLVLIST-FUSSBODENLEISTE-MOULURE DE FINITION 18x40x3000 	8	18x40	24 rmt.
GB-1	GABLE BOARD 95-GAVELBRÄDA-GIEBELBLENDE-PLANCHE DE RIVE 	2	18x95	4570
GB-1	GABLE BOARD 120-GAVELBRÄDA-GIEBELBLENDE-PLANCHE DE RIVE 	4	18x120	3310
RL-1	ROOFING LATH-TAKLÄKT-GIEBELLEISTE-LATTE DE RIVE 	4	40x18	3310
RL-2	ROOFING LATH-TAKLÄKT-GIEBELLEISTE-LATTE DE RIVE 	2	40x18	4570
TRS21	THREADED ROD SET 2 M10-INFÄSTNINGS SET-GEWINDESTANGE SATZ-KIT DE TIGES FILETÉES 	4	M10	2050
D	DIAMOND-DIAMANT-DECKBRETT-LOSANGE DE DECORATION 	2		
	DOOR KIT-DÖRR BESLAG-TÜR SATZ-KIT PORTE 	1		
	NAIL 1.6x30-SPIK-NAGEL-CLOU 	40	1.6x30	
N 1.8x40	NAIL 1.8x40-SPIK-NAGEL-CLOU 	850	1.8x40	
S4x60	SCREW 4x60-SKRUV-SCHRAUBE-VIS 	100	4x60	
Model Fribo44 ISO		Material	Page 2/4	

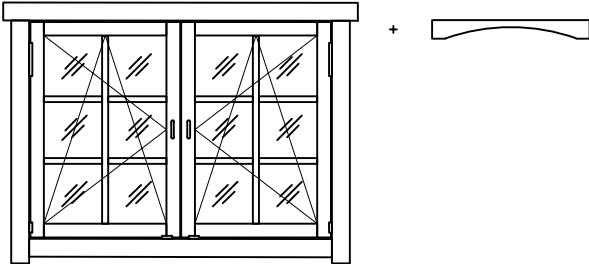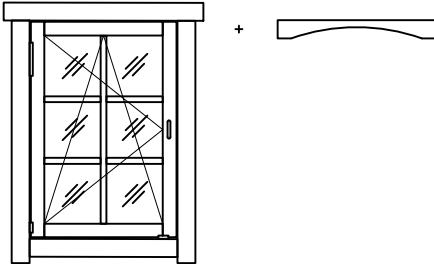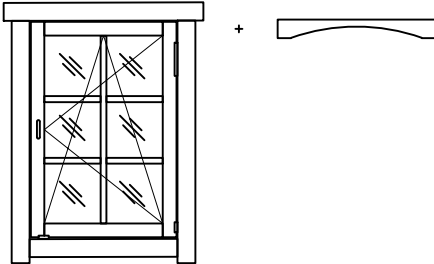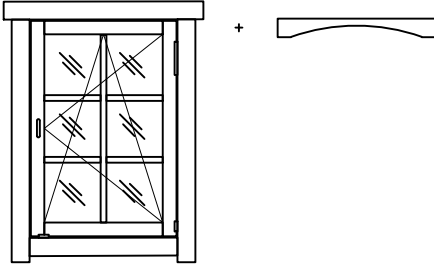POS	SPECIFICATION	QTY	PROFILE (mm)	LENGTH (mm)
S5x90	SCREW 5x90-SKRUV-SCHRAUBE-VIS 	20	5x90	
S6x120	SCREW 6x120-SKRUV-SCHRAUBE-VIS 	32	6x120	
	WINDOW HANDLE FITTINGS-FÖNSTERHANDTAG-FENSTERBESCHLAG-FERRURE DE FENÊTRE  	5		
	WINDOW 1345x900 2ADK6 134.5x90 ISO 	1		
	WINDOW 702x1050 ADK6 70.2x105 L ISO 	1		
	WINDOW 702x1050 ADK6 70.2x105 R ISO 	1		
	WINDOW 702x900 ADK6 70.2x90 R ISO 	1		
Model Fribo44 ISO		Material		Page 3/4


[illegible]

Diagram illustrating the linear arrangement of three genes (A, B, and C) on a chromosome. The total length of the chromosome is 5045 units. The distances between the genes are: 100 units between the left end and gene A, 2596 units between gene A and gene B, 2117 units between gene B and gene C, and 100 units between gene C and the right end.

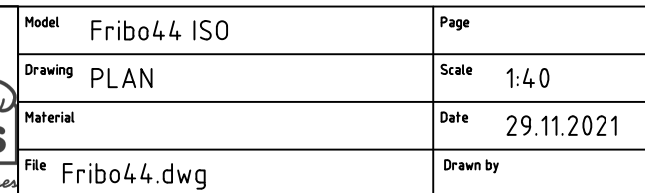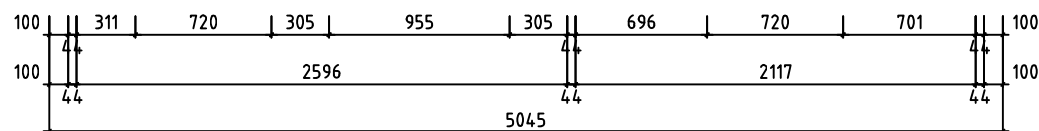


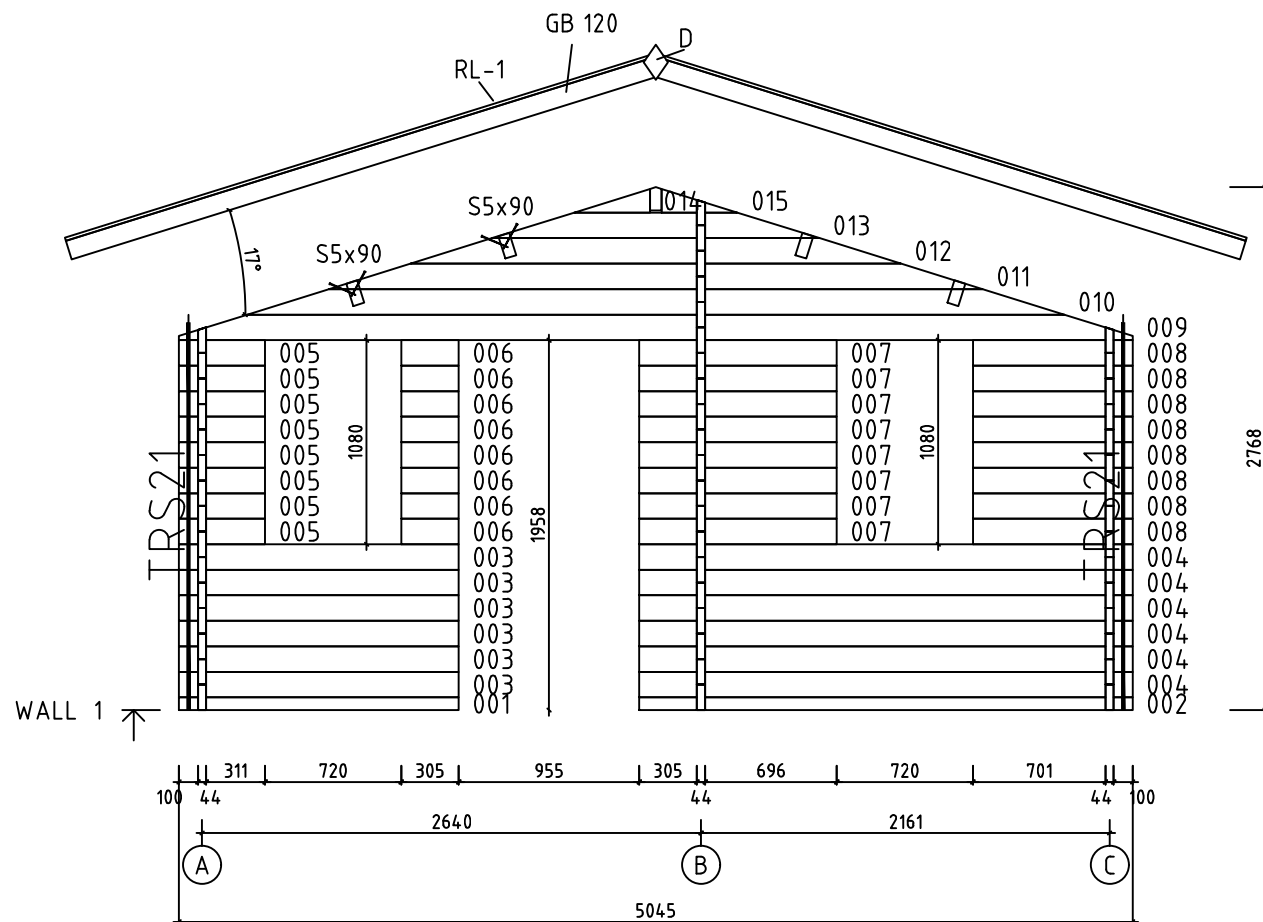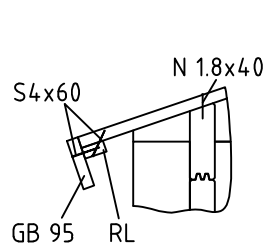


Model	Fribo44 ISO	Page	5
Drawing	WALL 1	Scale	1:40
Material	4.4x13.5	Date	29.11.2021
File	Fribo44.dwg	Drawn by	

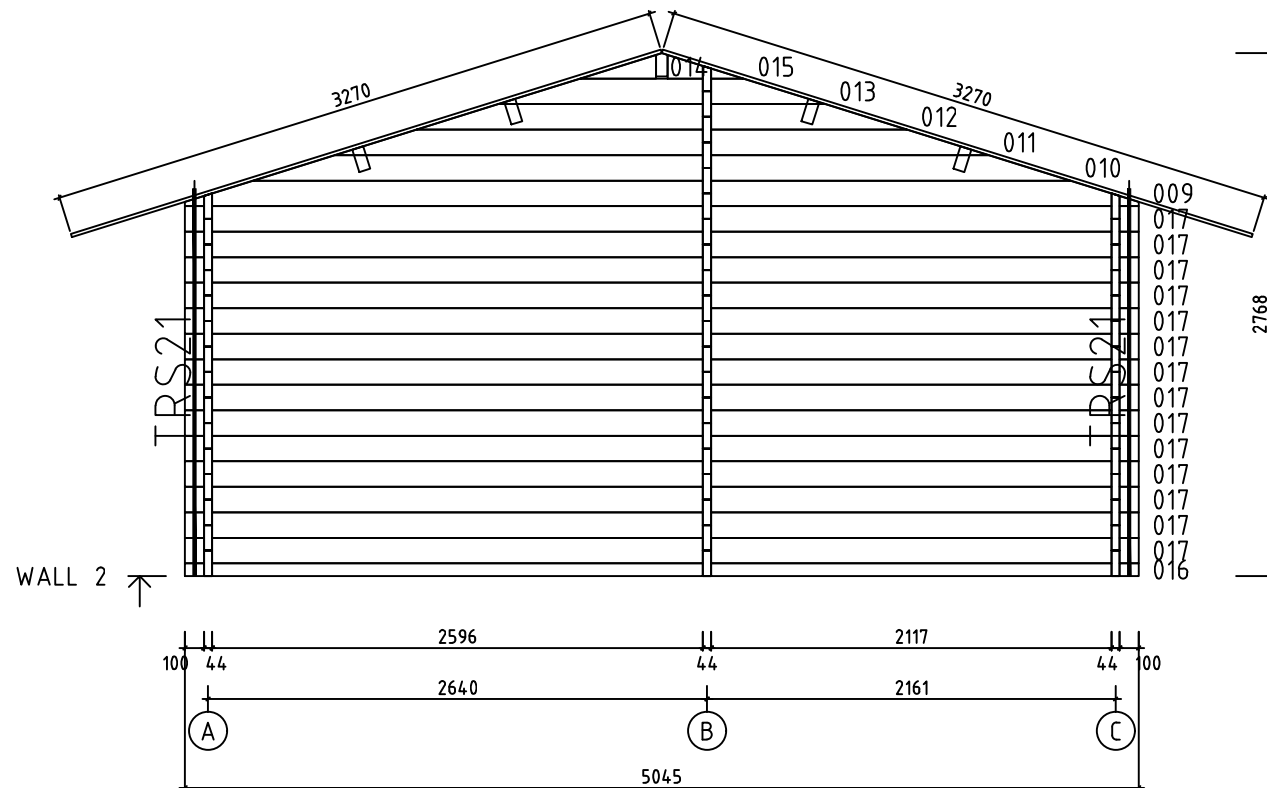


Model	Fribo44 ISO	Page	6
Drawing	WALL 2	Scale	1:40
Material	4.4x13.5	Date	29.11.2021
File	Fribo44.dwg	Drawn by	

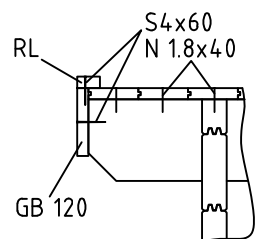


WALL A ↗


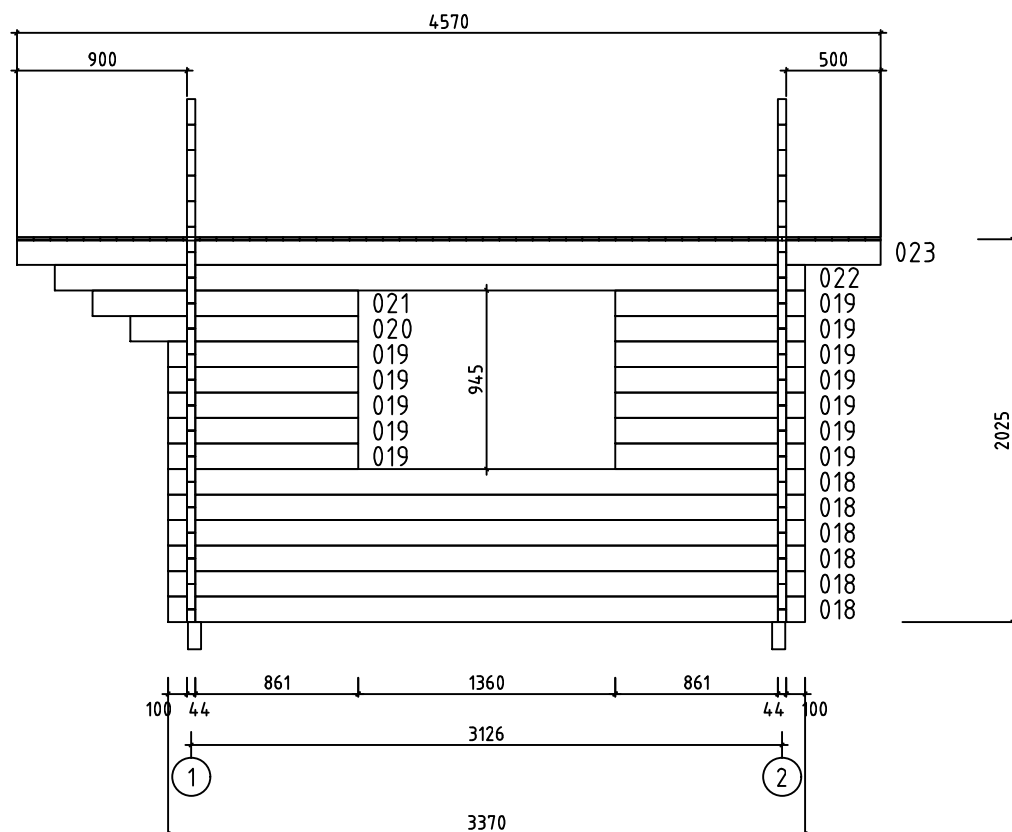


Model	Fribo44 ISO	Page	2
Drawing	WALL A	Scale	1:40
Material	4.4x13.5	Date	29.11.2021
File	Fribo44.dwg	Drawn by	

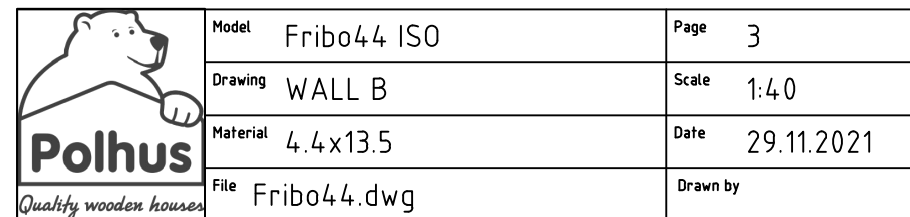


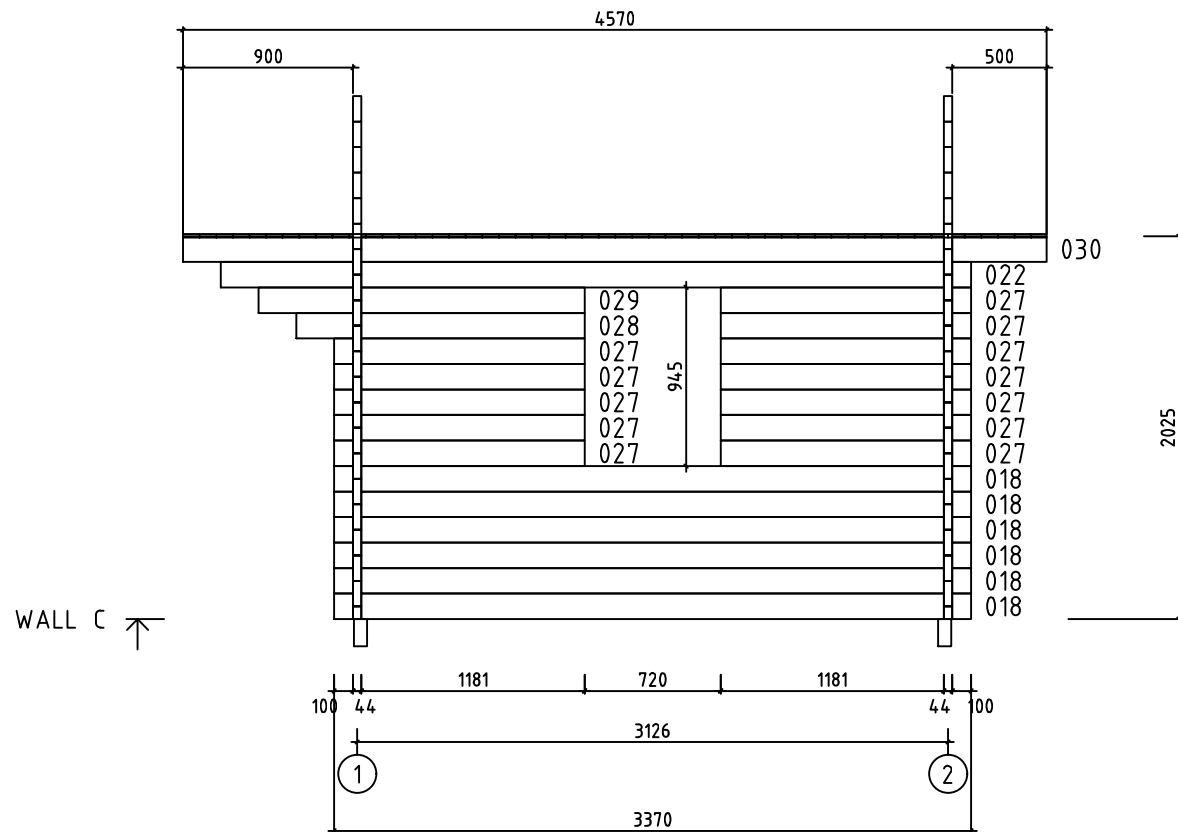





Model	Fribo44 ISO	Page	4
Drawing	WALL C	Scale	1:40
Material	4.4x13.5	Date	29.11.2021
File	Fribo44.dwg	Drawn by	

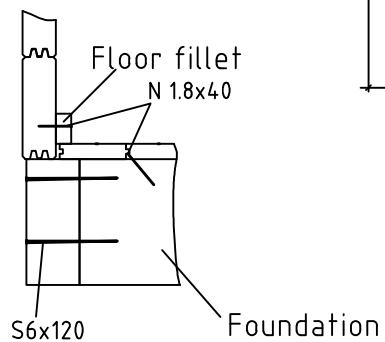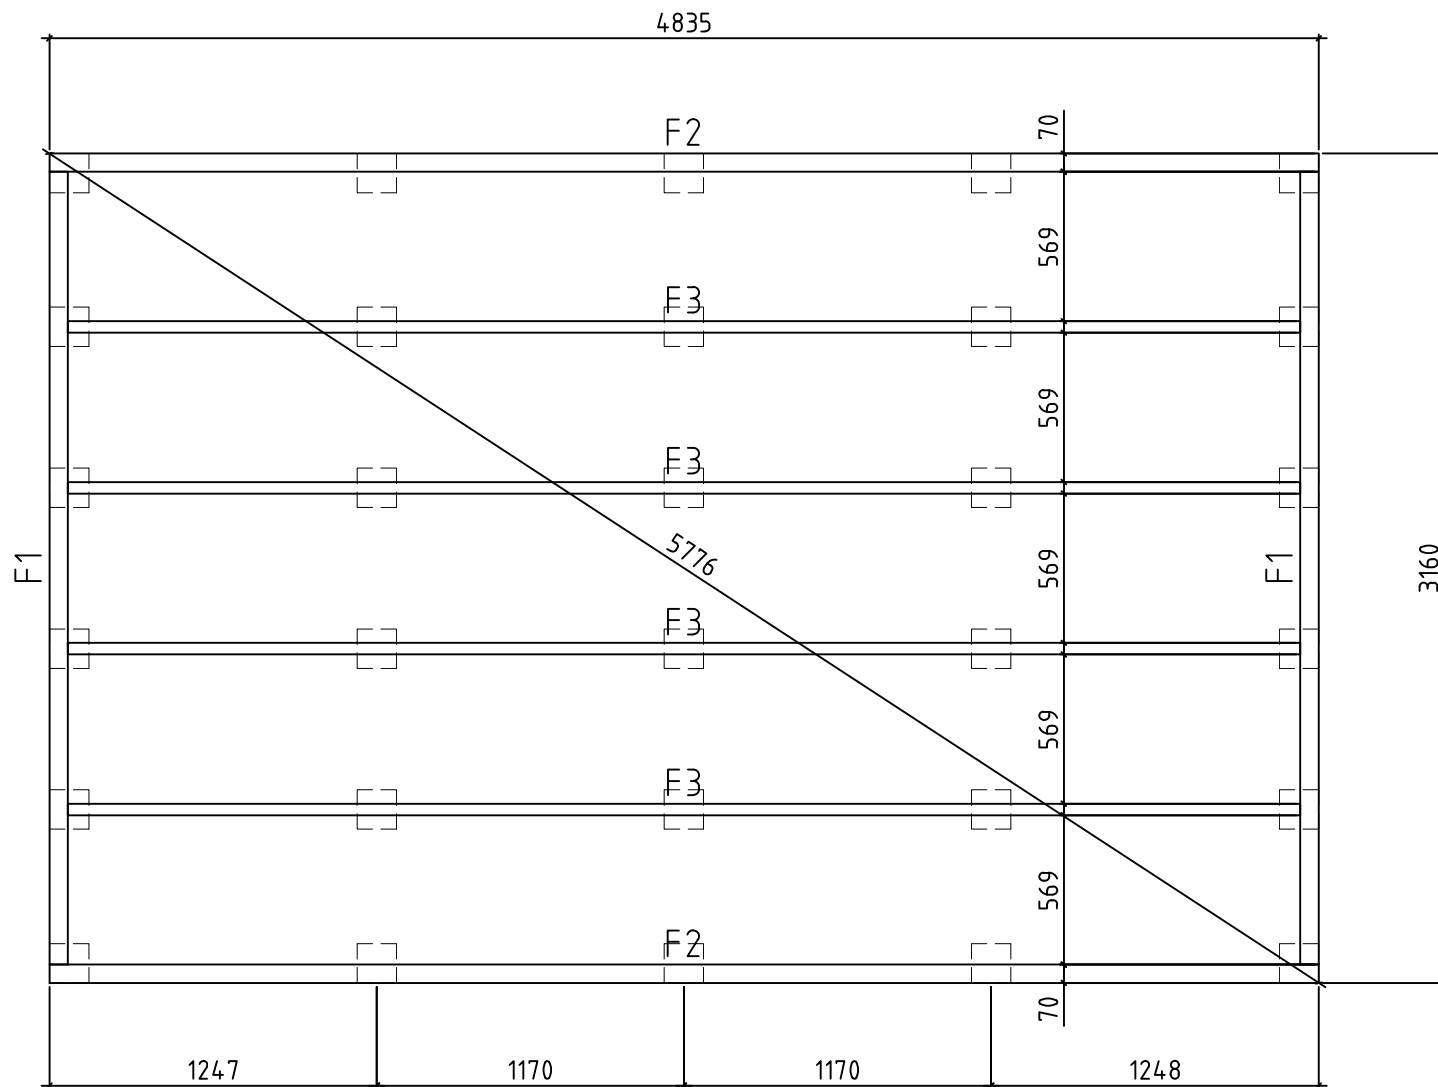

Model	Fribo44 ISO	Page
Drawing	FOUNDATION-PLINTH PLAN	Scale 1:40
Material		Date 29.11.2021
File	Fribo44.dwg	Drawn by

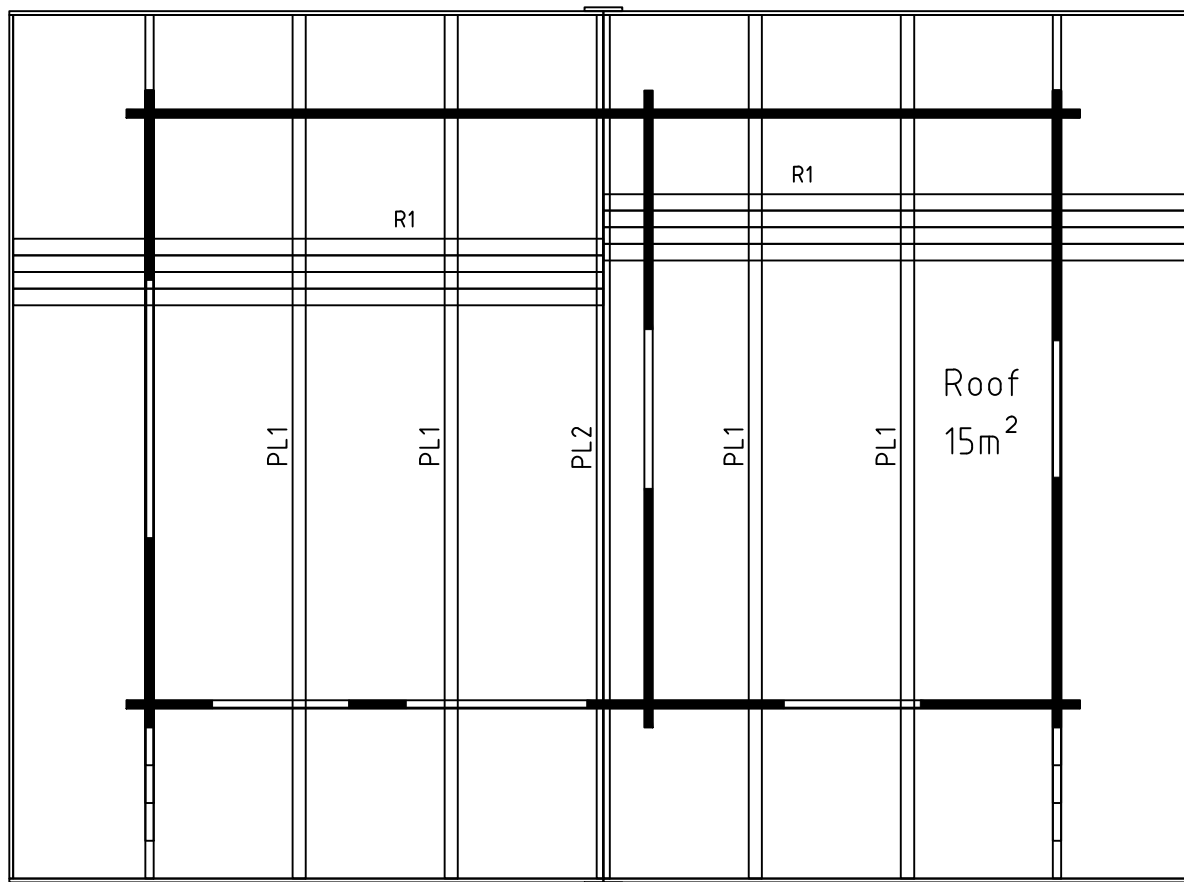

Model	Fribo44 ISO	Page
Drawing	ROOF	Scale 1:40
Material		Date 29.11.2021
File	Fribo44.dwg	Drawn by

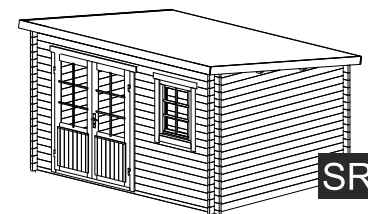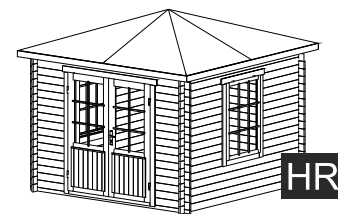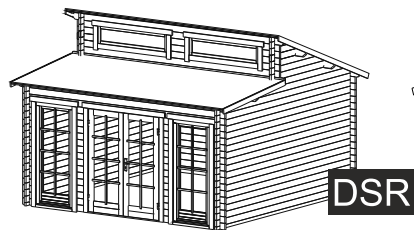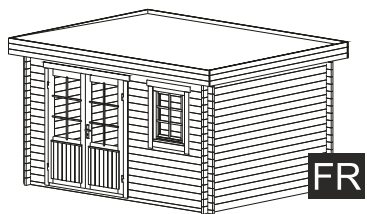



FR

DSR

GR

HR

SR

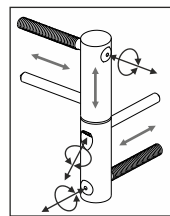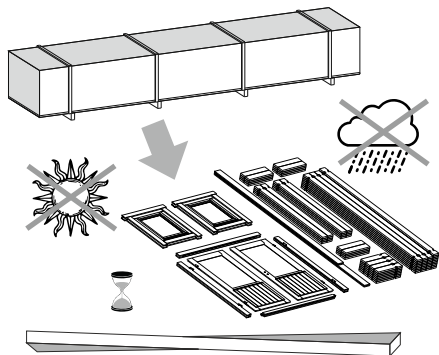


ADJUSTABLE HINGES

3.

TYPE- A
5x90


OPTIONS

4.

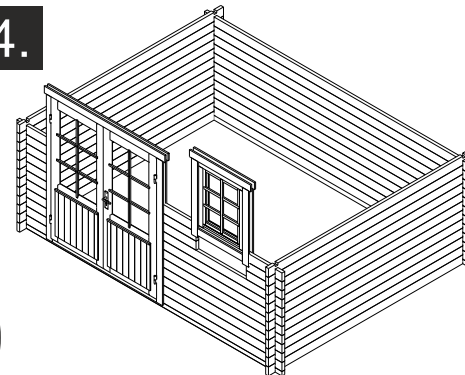


OPTIONS

5.

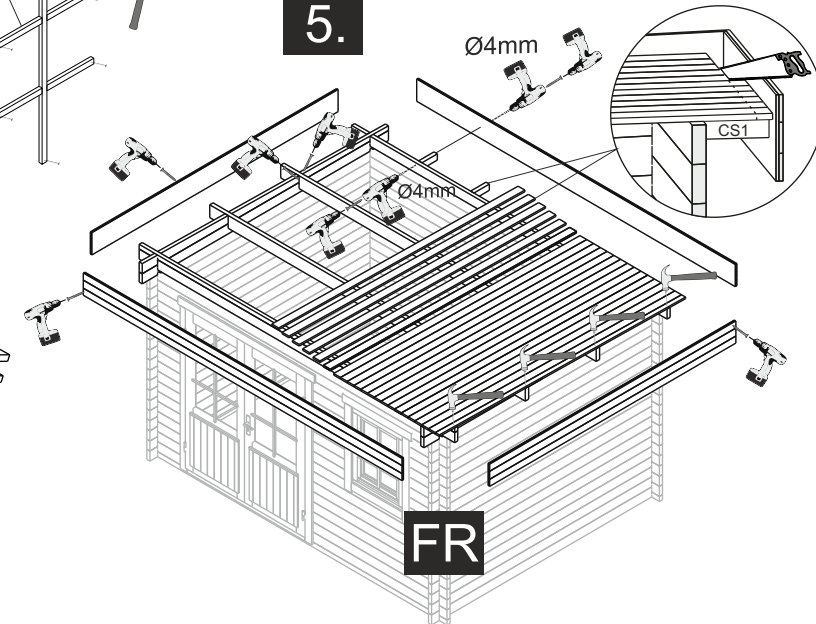


FR

1.

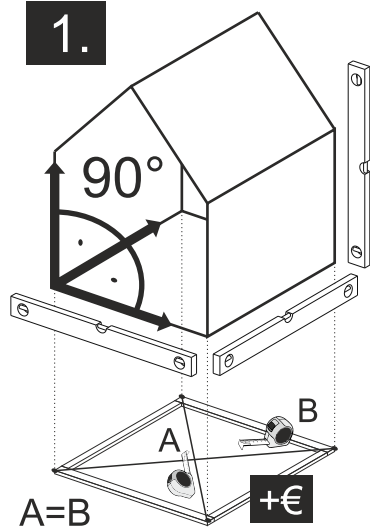

TYPE- B
4x60

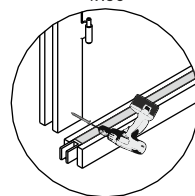


TYPE- A
5x70

NB!


OPTIONS

2.

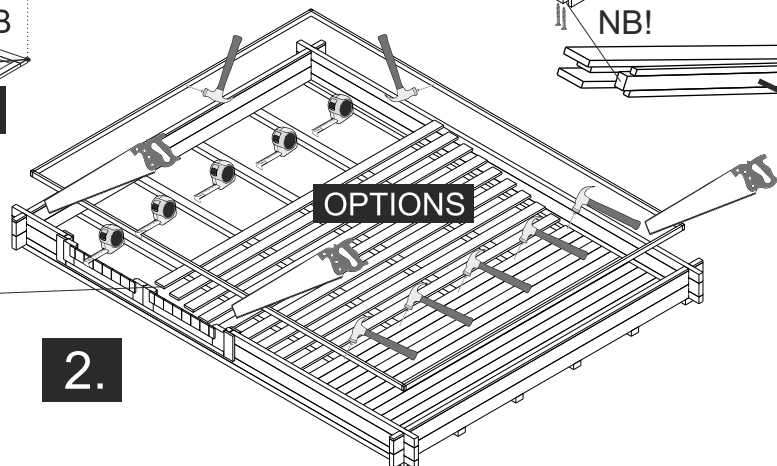


The guide is illustrative. This guide is not project specification.
Der Leitfaden ist illustrativ. Dieser Leitfaden ist keine Projektspezifikation.
De gids is illustratief. Deze gids is geen projectspecificatie.

5.

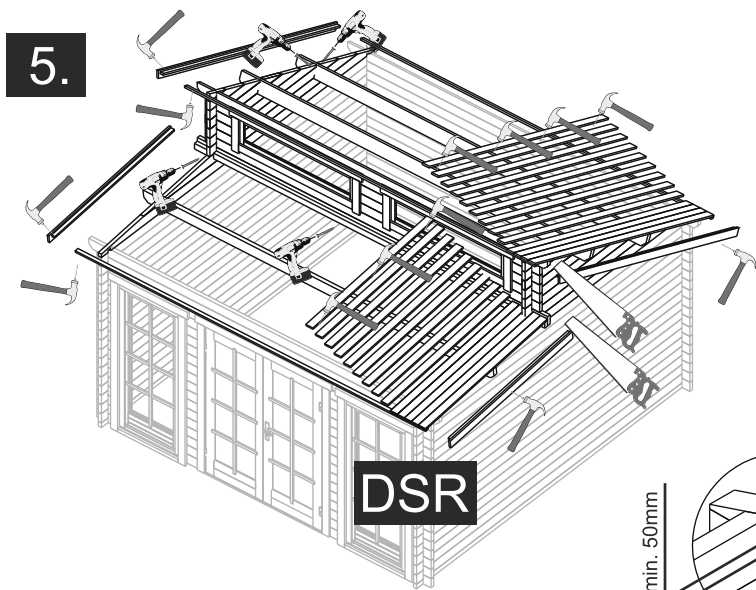


5.

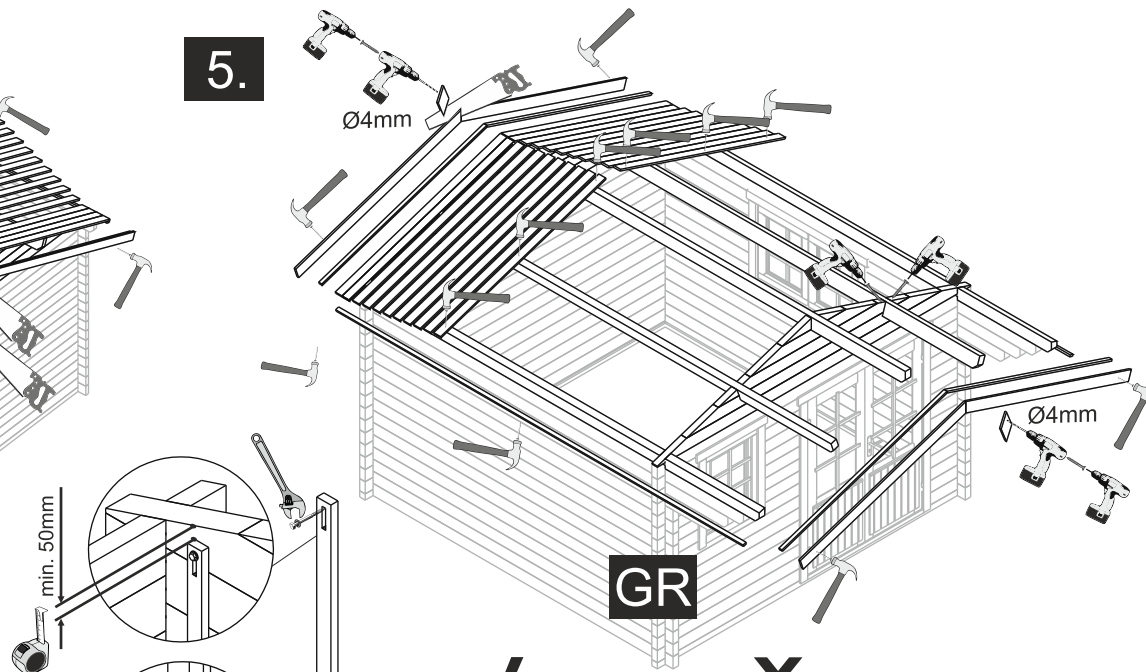


OPTIONS


SB1

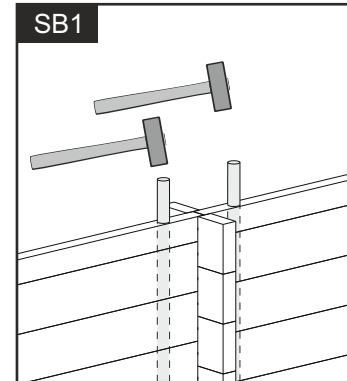


SBT1- TOP

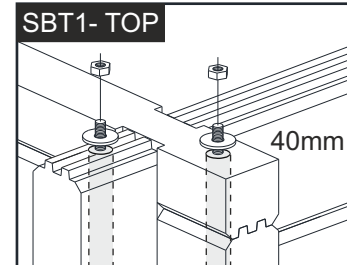


SBT1- BOTTOM

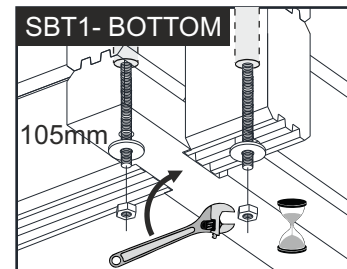


POST

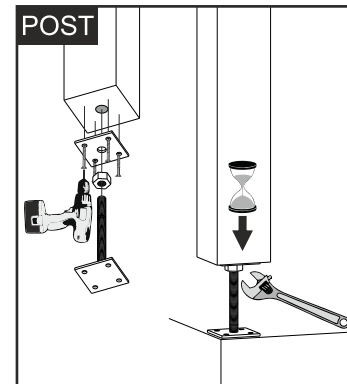

NB!

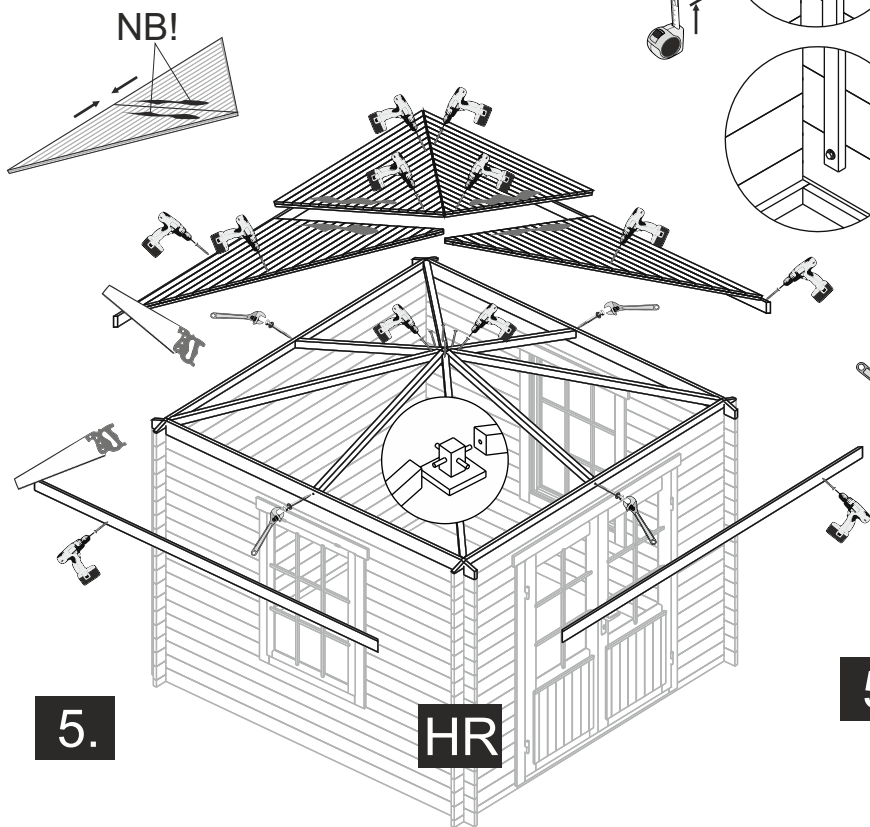

5.

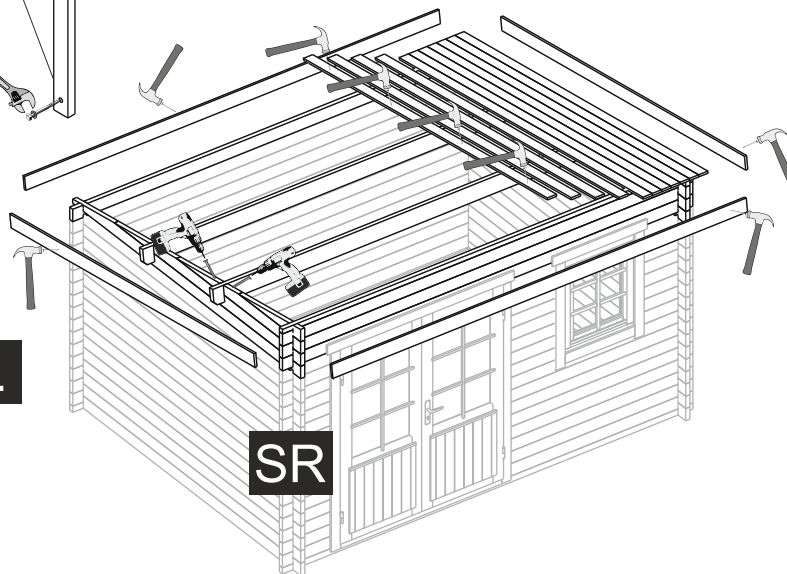

OPTIONS- STORM BRACES

