

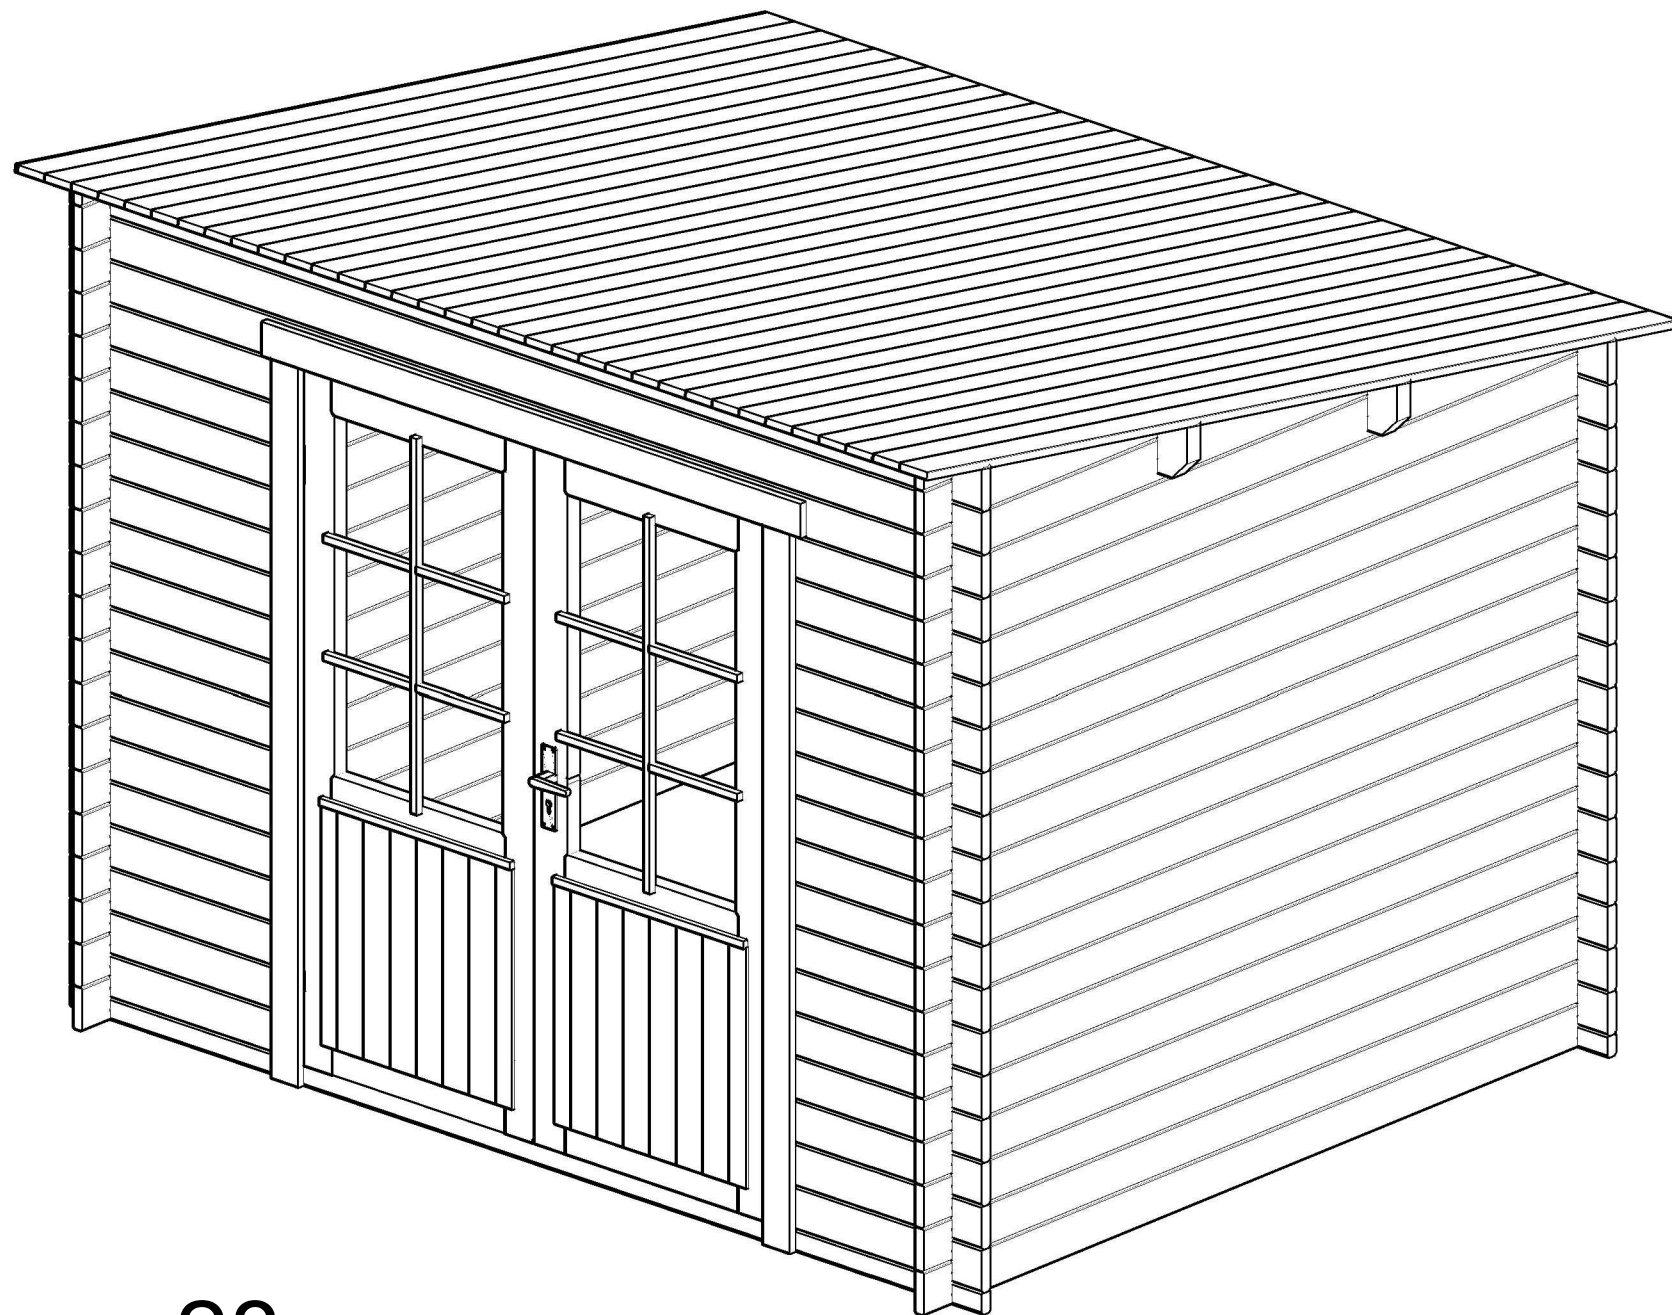
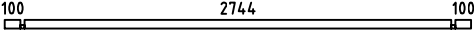
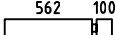
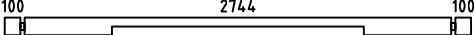
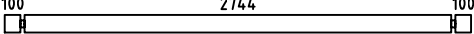
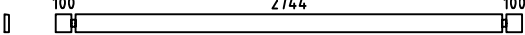
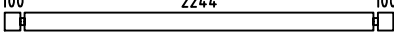
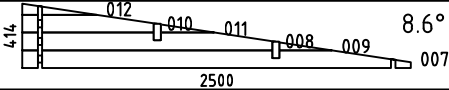
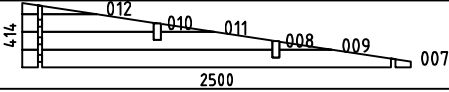
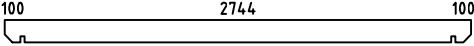
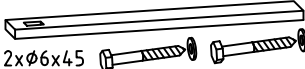
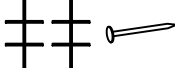
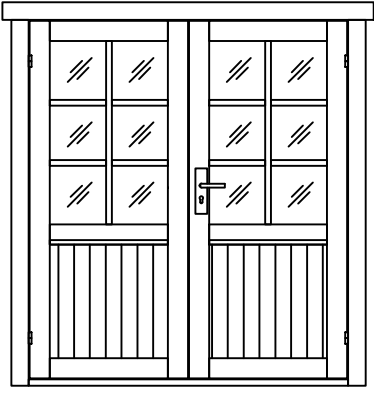
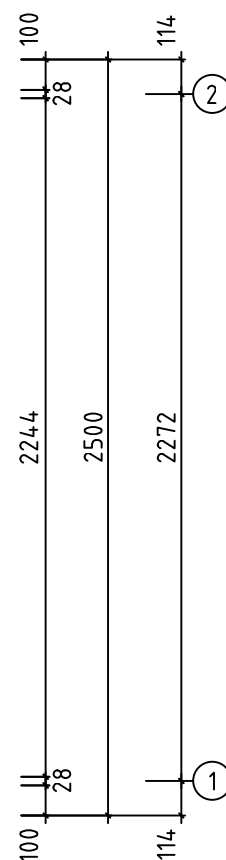


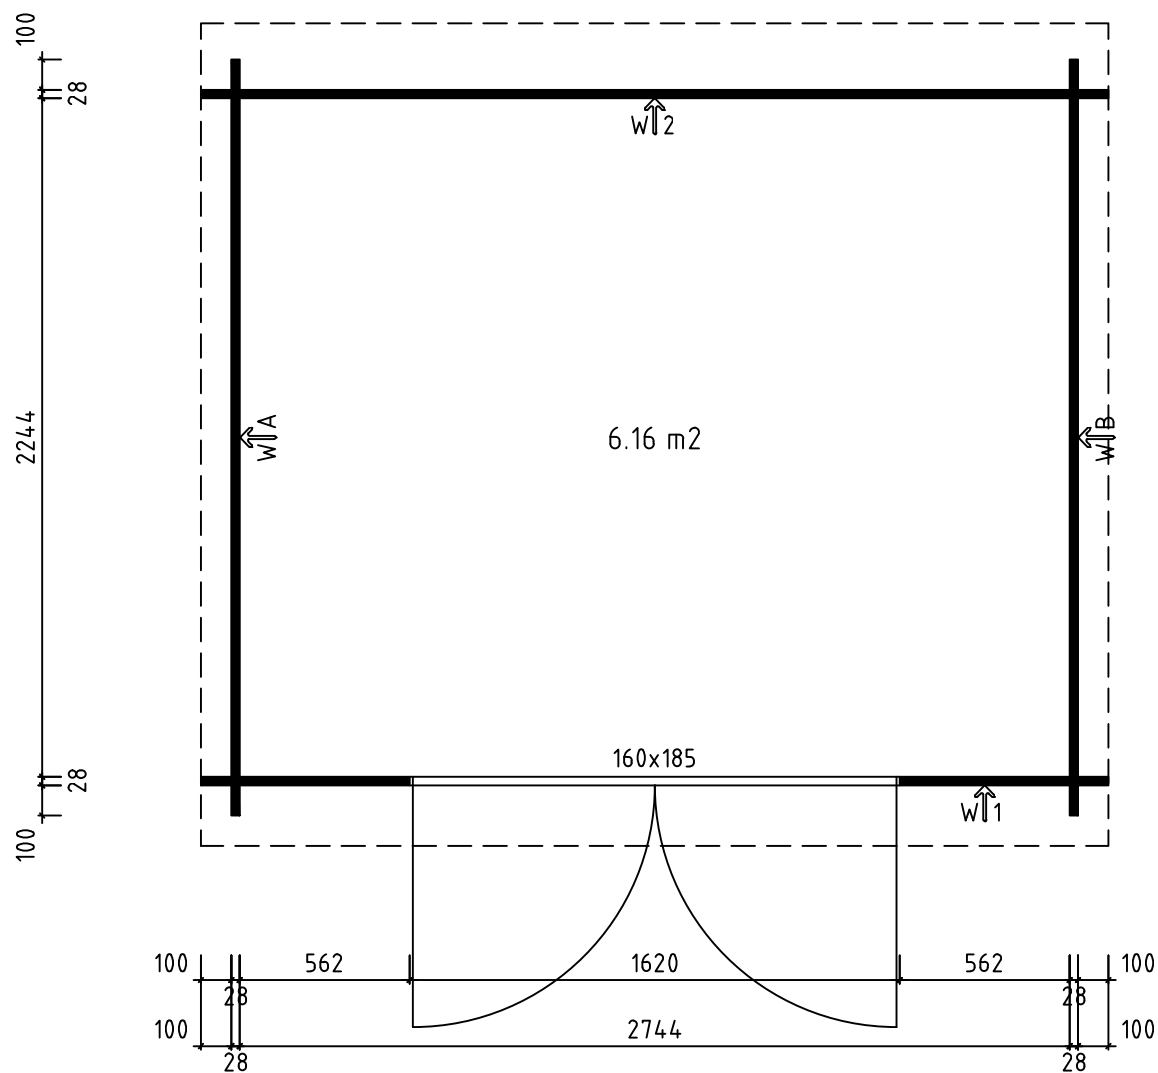


Agnes28

POS	SPECIFICATION-STÜCKLIST-NOMENCLATURE-ELEMENTI-ESPECIFICATION Agnes28	QTY	PROFILE (mm)	LENGTH (mm)
001		2	28x57	3000
002		32	28x114	690
003		1	28x114	3000
004		16	28x114	3000
005		2	28x114	3000
006		32	28x114	2500
WA-1		1		
WB-1		1		
PR1		2	44x144	3000
DP 1	ROOF BOARD-DACHBRETT-MADRIER DU TOIT-TAVOLA TETTO-TABLA DE TEJADO 	35	88x18	2750
GB-1	GABLE BOARD 120-GIEBELBLENDE-PLANCHE DE RIVE-TAVOLA DI BORDO-TABLA DE BORDE 	2	18x120	2790
GB-2	GABLE BOARD 120-GIEBELBLENDE-PLANCHE DE RIVE-TAVOLA DI BORDO-TABLA DE BORDE 	2	18x120	3036
SS-1	STORM SLAT KIT-STURMLEISTE SATZ-KIT DE LATTE ANTI TEMPÊTE-KIT LISTELLO DI TEMPESTA-KIT LISTON ANTI TORMENTA 	4	18x40	2000
	DOUBLE DOOR KIT ISO-TÜR SATZ-KIT DOUBLE PORTE-KIT PORTA-KIT PARA PUERTA 	1		
	NAIL-NAGEL-CLOU-CHIODO-CLAVO 1.6x30 	15	1.6x30	
N 1.8x40	NAIL-NAGEL-CLOU-CHIODO-CLAVO 1.8x40 	160	1.8x40	
	VENTILATION PANEL KIT-LÜFTUNGSGITTER KIT-PANNEAU DE VENTILATION-GRIGLIA DI VENTILAZIONE-REJILLA DE VENTILACION 	1		
DD6 1 60X185	DOOR 1600x1850 	1		
Model Agnes28		Material	Page 1/1	


H = 1.500 m
TOTAL: 6.16 m²

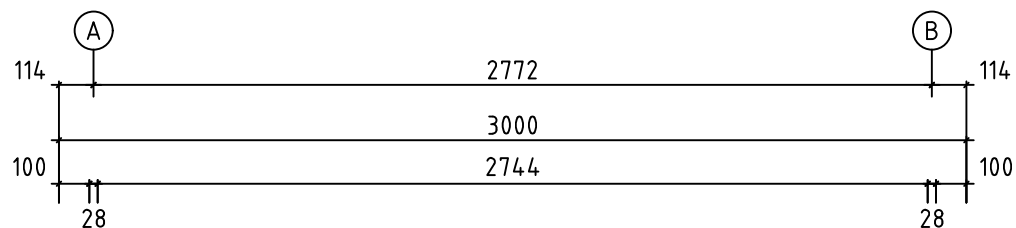


Model	Agnes28	Page	PLAN
Drawing		Scale	1:25
Material	28x114	Date	05.02.2021
File	Agnes28.dwg	Drawn by	

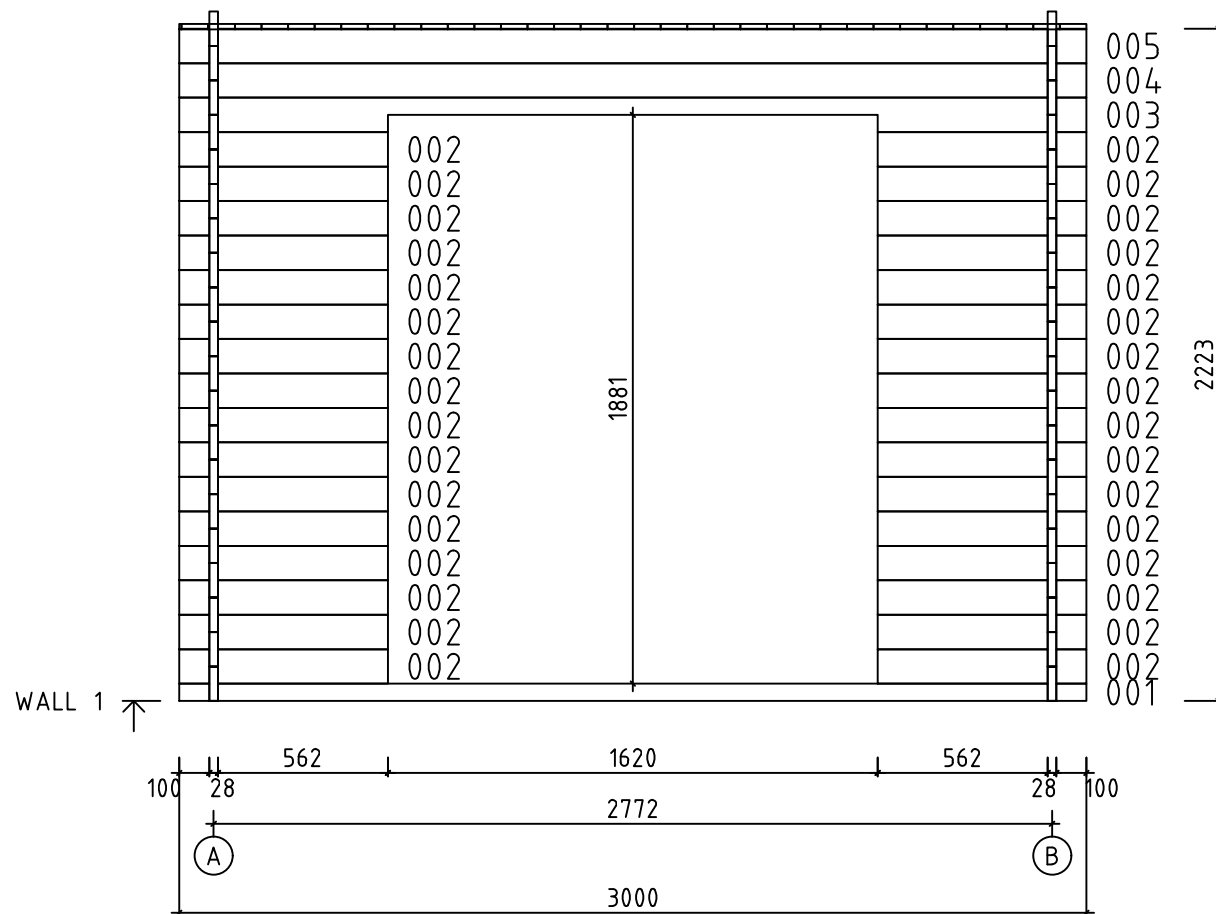


Model	Agnes28	Page	4
Drawing	WALL 1	Scale	1:25
Material	2.8x11.4	Date	05.02.2021
File	Agnes28.dwg	Drawn by	

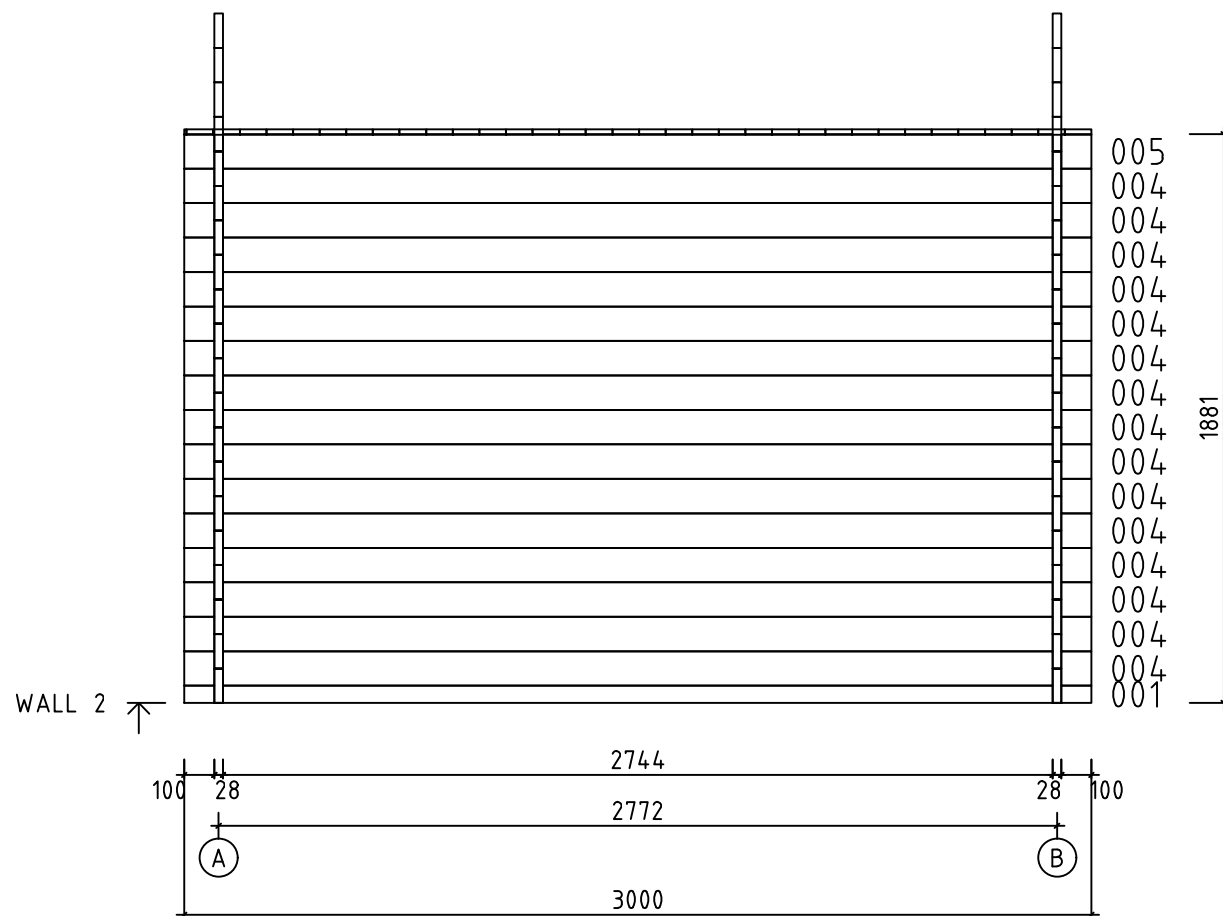


Model	Agnes28	Page	5
Drawing	WALL 2	Scale	1:25
Material	2.8x11.4	Date	05.02.2021
File	Agnes28.dwg	Drawn by	

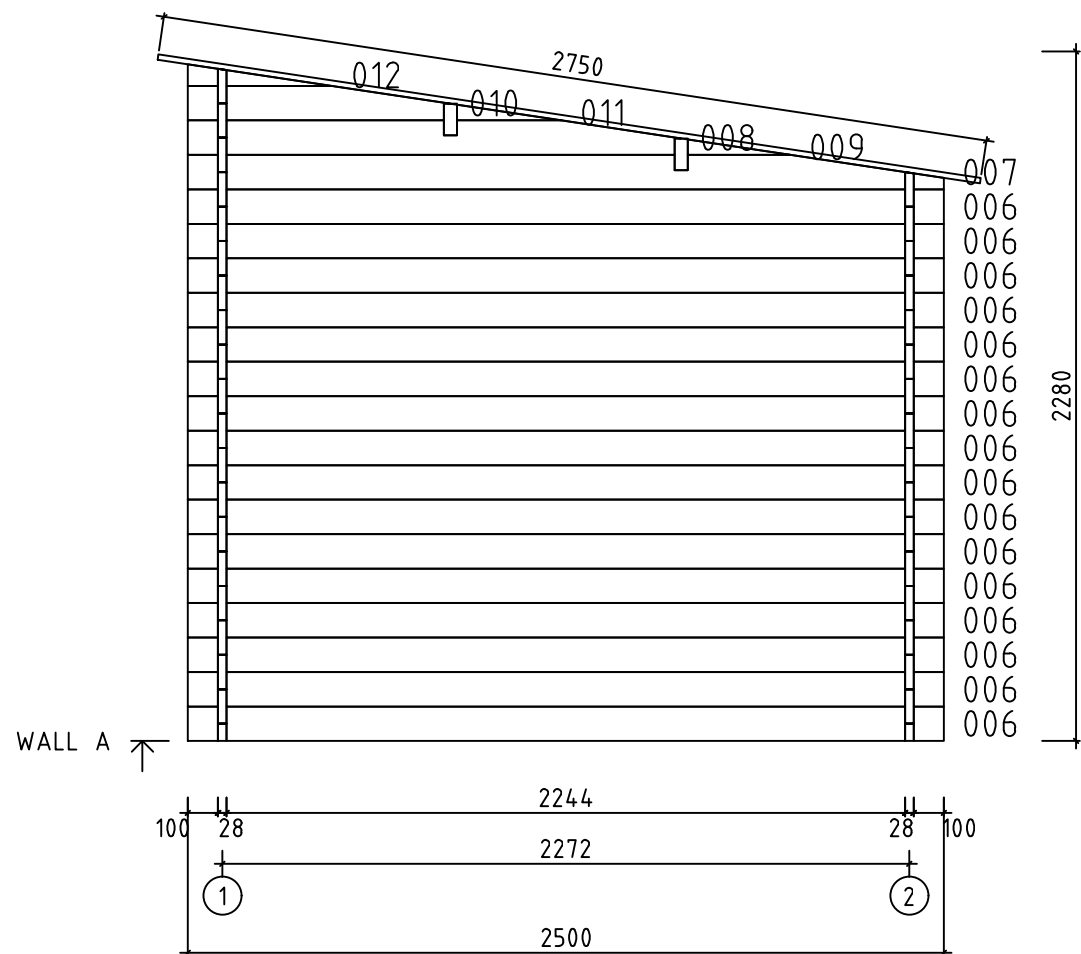





Model	Agnes28	Page	2
Drawing	WALL A	Scale	1:25
Material	2.8x11.4	Date	05.02.2021
File	Agnes28.dwg	Drawn by	

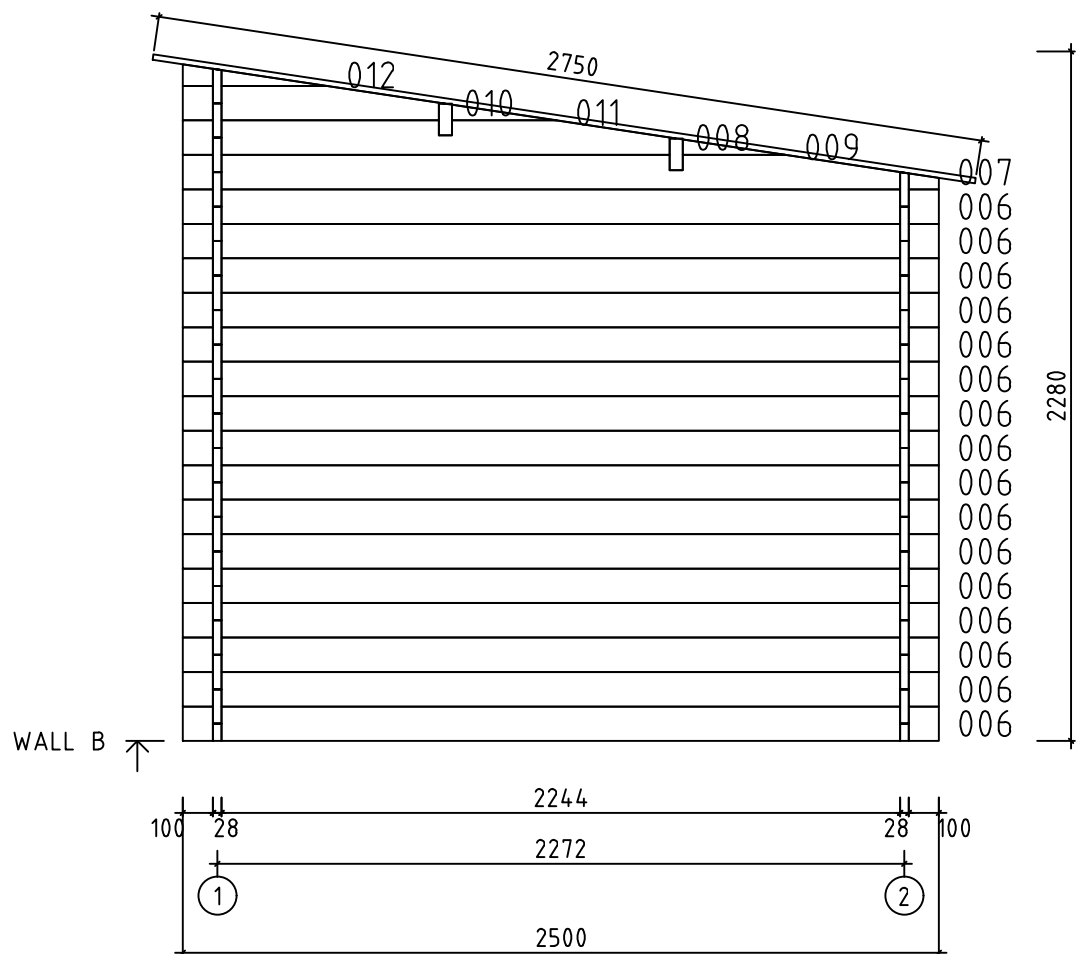

Model	Agnes28	Page	3
Drawing	WALL B	Scale	1:25
Material	2.8x11.4	Date	05.02.2021
File	Agnes28.dwg	Drawn by	

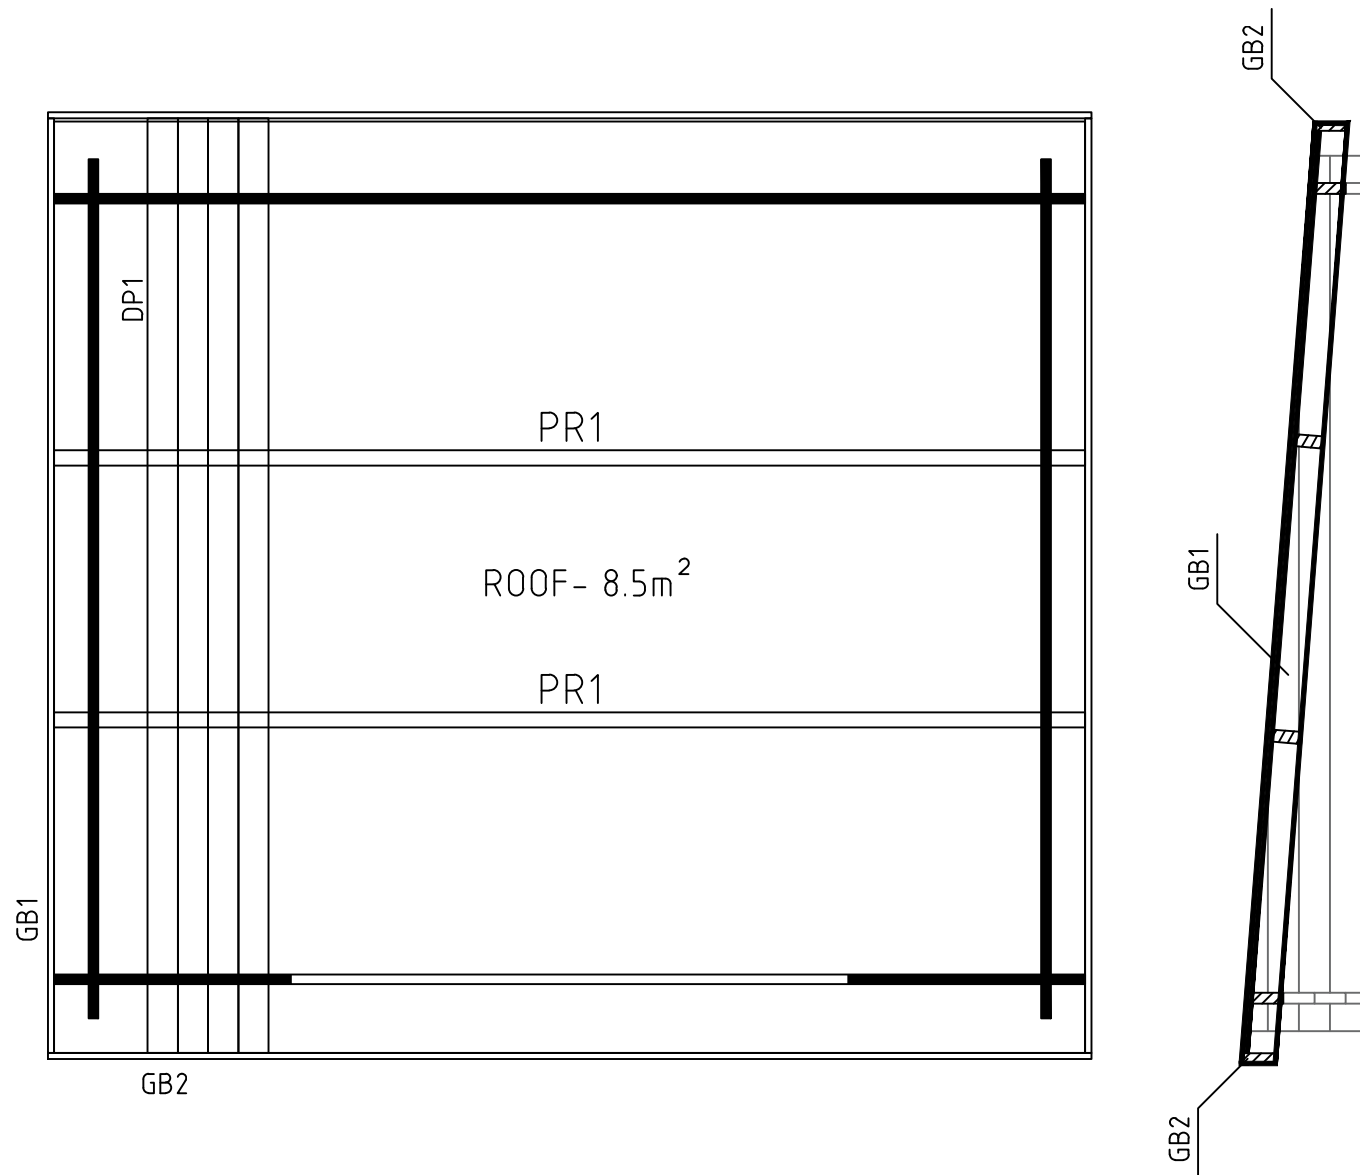

Model	Agnes28	Page	ROOF
Drawing		Scale	1:25
Material	28x114	Date	05.02.2021
File	Agnes28.dwg	Drawn by	

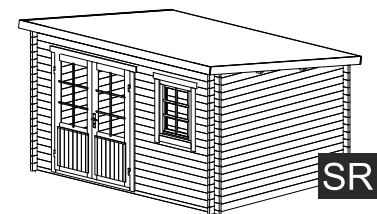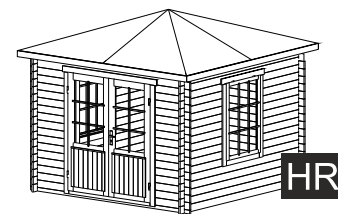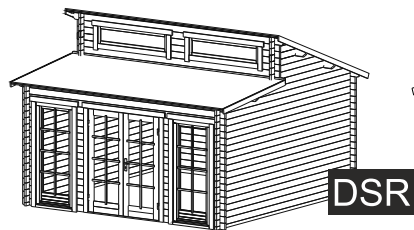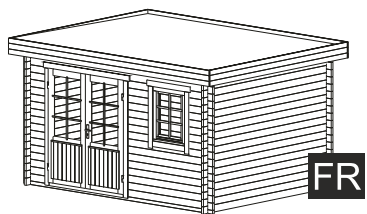



FR

DSR

GR

HR

SR

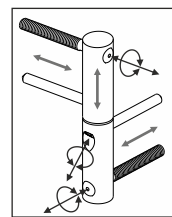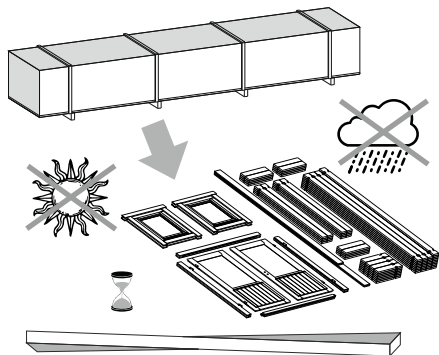


ADJUSTABLE HINGES

3.

TYPE- A
5x90


OPTIONS

4.

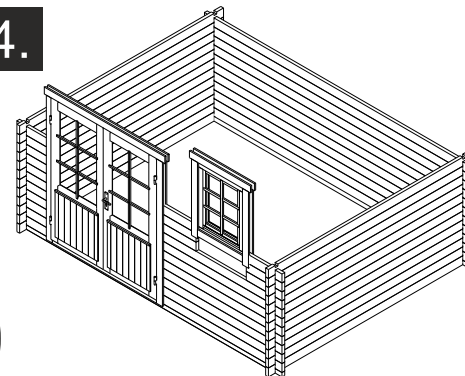


OPTIONS

5.

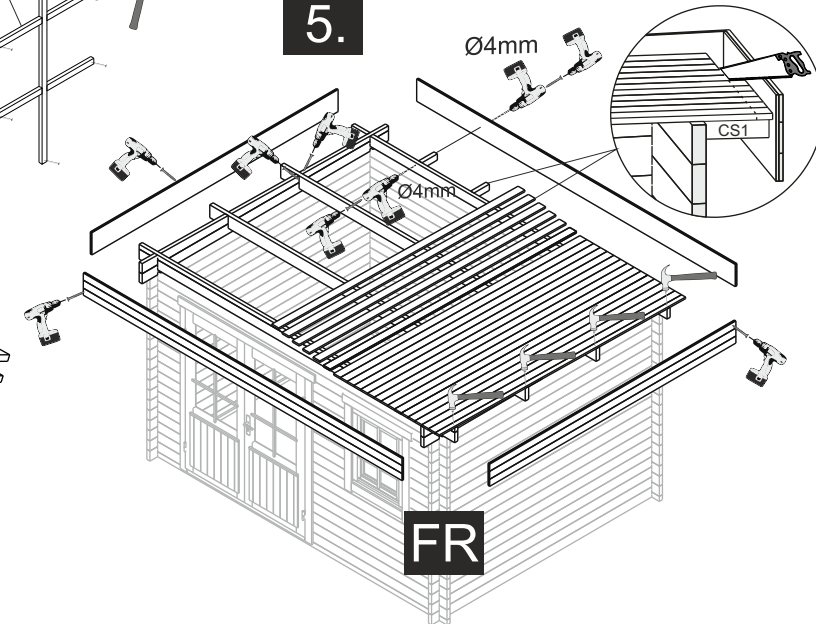


FR

1.

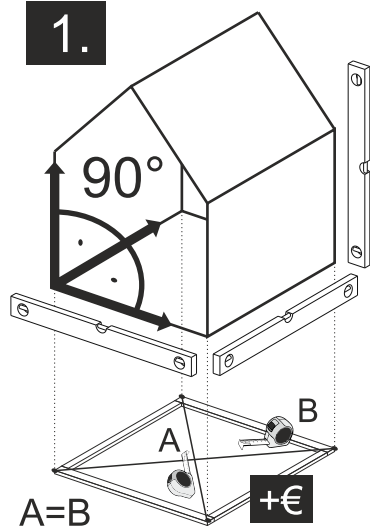

TYPE- B
4x60

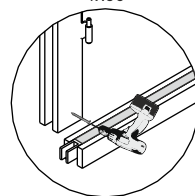


TYPE- A
5x70

NB!


OPTIONS

2.

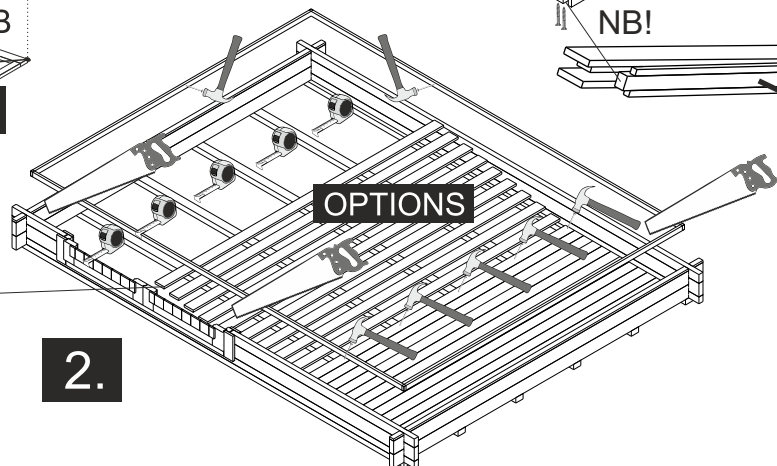


The guide is illustrative. This guide is not project specification.
Der Leitfaden ist illustrativ. Dieser Leitfaden ist keine Projektspezifikation.
De gids is illustratief. Deze gids is geen projectspecificatie.

5.

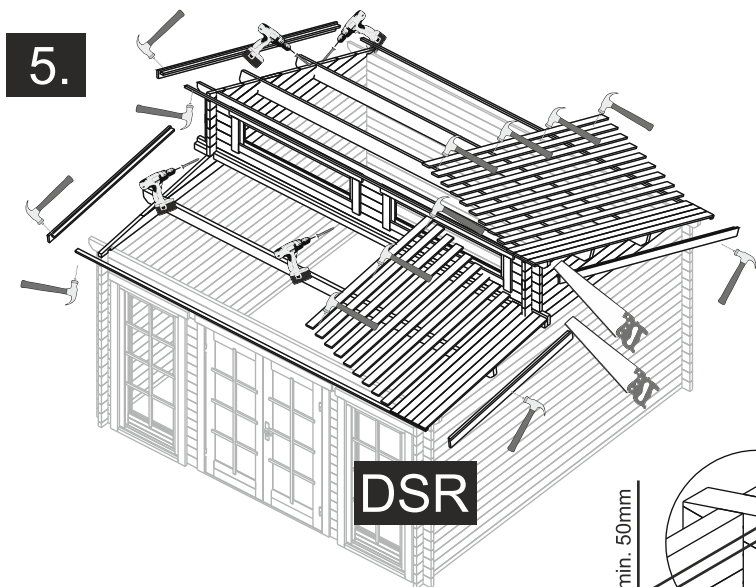


5.

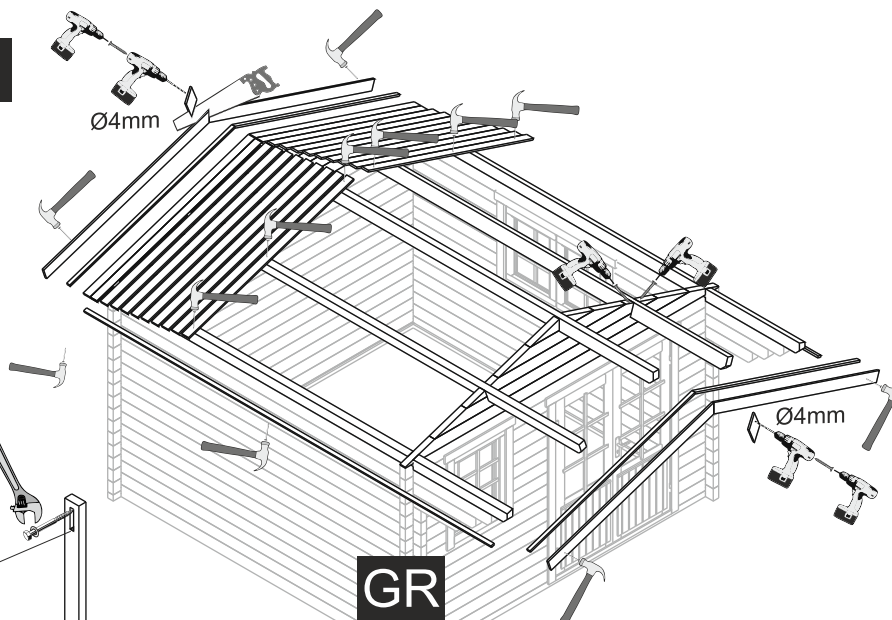


OPTIONS


SB1

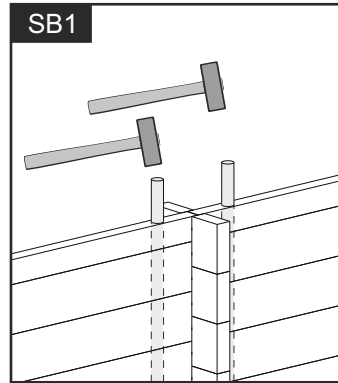


SBT1- TOP

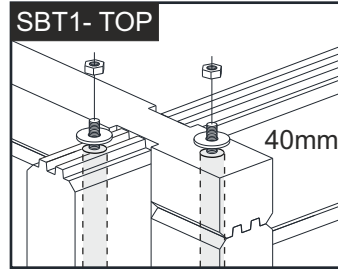


SBT1- BOTTOM

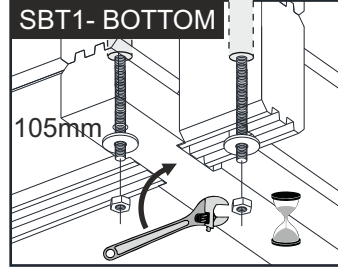

POST

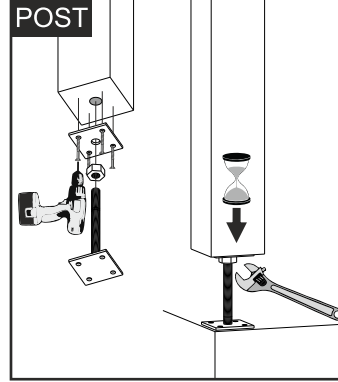


NB!

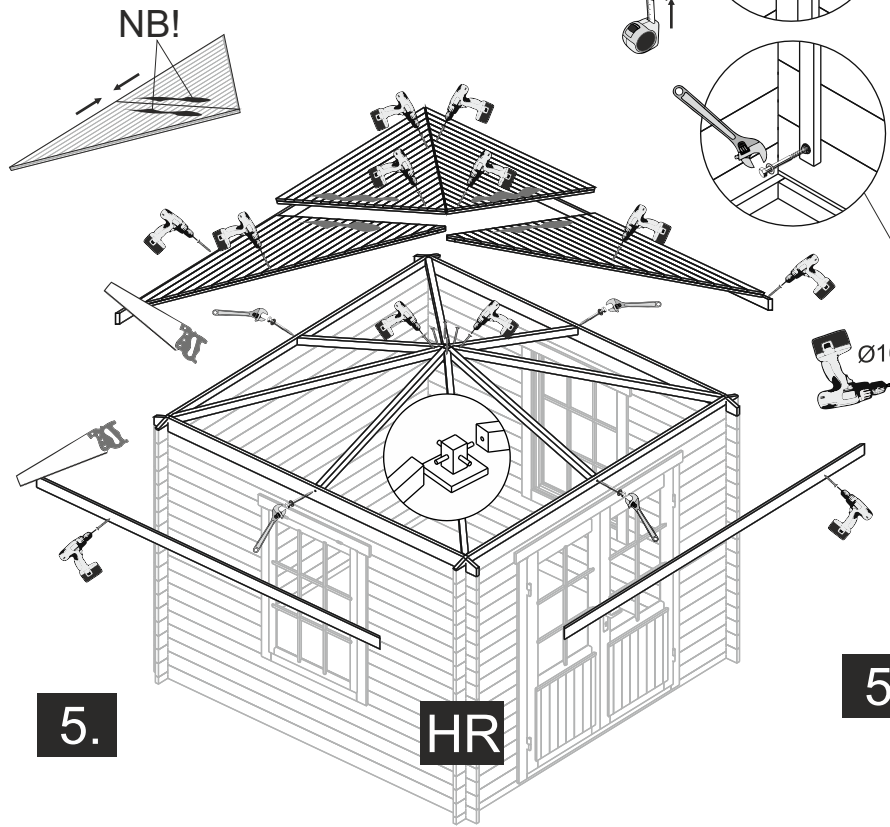

5.

5.

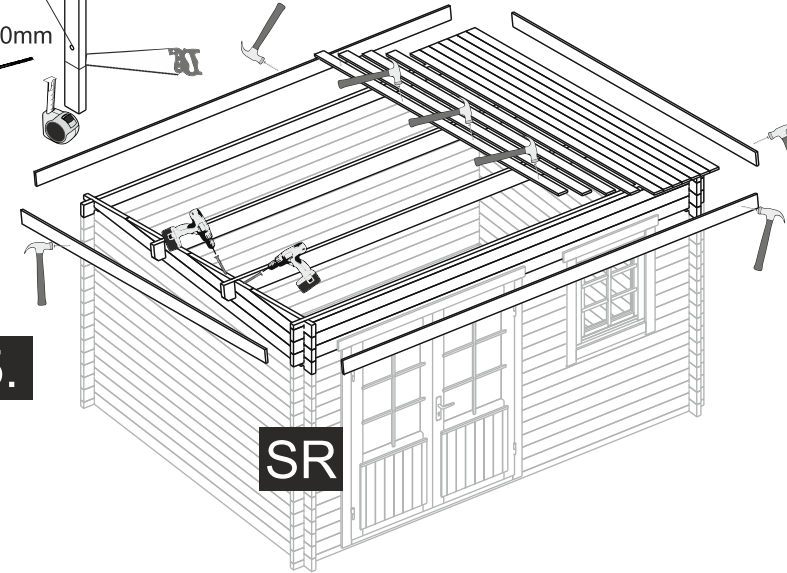

OPTIONS- STORM BRACES

