
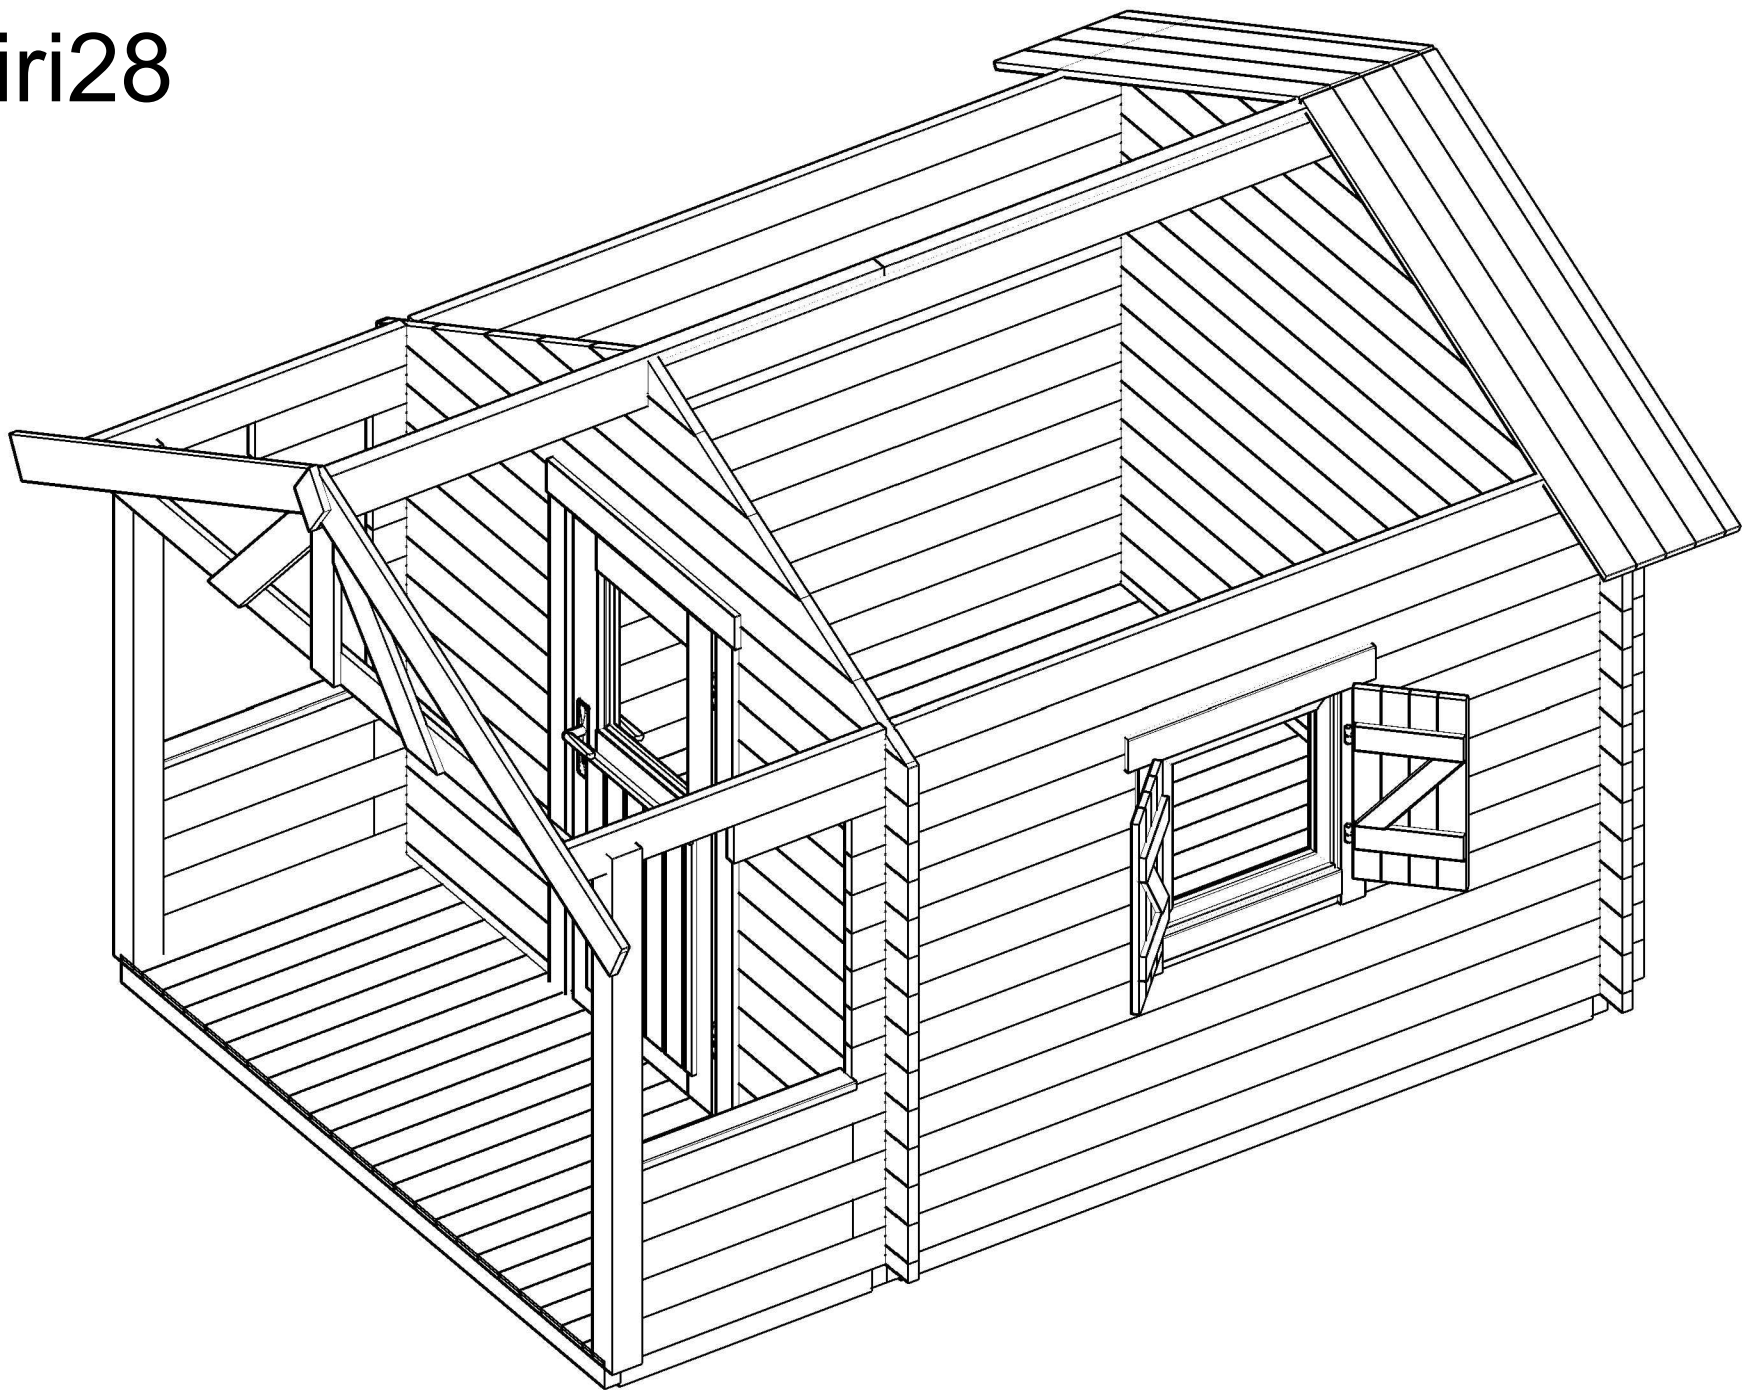
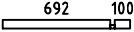
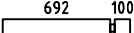
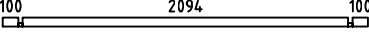
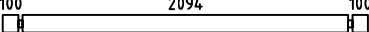
 
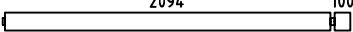
 
 
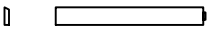
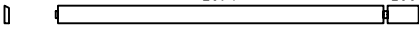
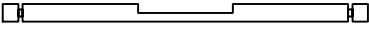
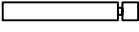
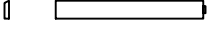
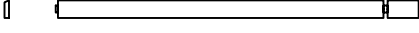
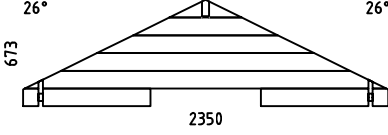
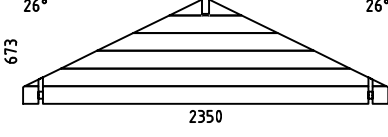
 
 
 
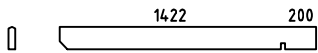
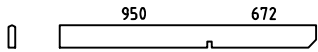
 
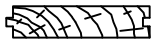
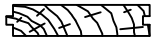
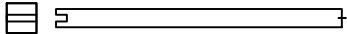
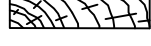
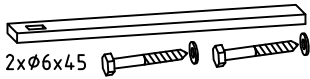
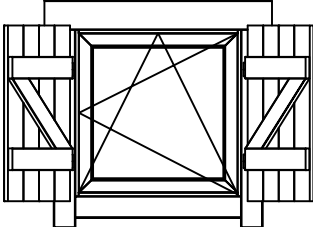


Siri28

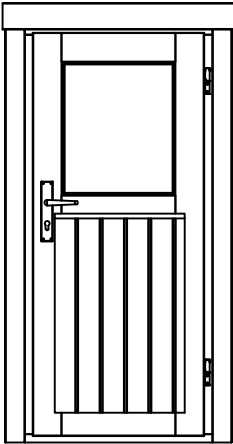


POS	SPECIFICATION Siri28	QTY	PROFILE (mm)	LENGTH (mm)
001		2	28x57	820
002		24	28x114	820
009		1	28x57	2350
010		24	28x114	2350
012		4	28x114	779
013		8	28x114	2236
014		4	28x114	665
015		2	28x114	779
016		2	28x114	464
017		1	28x114	964
018		1	28x114	2336
019		1	28x114	2350
020		10	28x114	870
021		1	28x114	964
022		1	28x114	2336
EXTRA		1	28x114	2350
W2-1		1		
W3-1		1		
F3	FOUNDATION-GOLVBJÄLKE-FUNDAMENT-FONDATION 	4	44x70	2140
F2	FOUNDATION-GOLVBJÄLKE-FUNDAMENT-FONDATION 	6	44x70	2052
F1	FOUNDATION-GOLVBJÄLKE-FUNDAMENT-FONDATION 	2	44x70	747
Model Siri28		Material	Page 1/3	


POS	SPECIFICATION Siri28		QTY	PROFILE (mm)	LENGTH (mm)
PL2		PURLIN-TAKBALK-DACHPFETTE-PANNE	1	44x144	1650
PL1		PURLIN-TAKBALK-DACHPFETTE-PANNE	1	44x144	1650
S1		SUPPORT-STÖD-STÜTZEN-SUPPORT-SUPPORTO-SOPORTE	2	28x120	2094
F-1	FLOOR BOARD-GOLVBRÄDA-FUSSBODENBRETT-LAME DE PLANCHER		24+1	88x18	2084
R-1	ROOF BOARD-TAKBRÄDA-DACHBRETT-VOLIGE		76+1	88x18	1500
T-1	TERRACE BOARD-UTVÄNDIG GOLVBRÄDA-TERRASSENBRETT-LAME DE TERRASSE		24+1	88x18	830
	-POST 85x85-		2		1482
FLB-1	FLOOR BEADING-GOLVLIST-FUSSBODENLEISTE-MOULURE DE FINITION 18x40x3000		4	18x40	2100
GB-1	GABLE BOARD 95-GAVELBRÄDA-GIEBELBLENDE-PLANCHE DE RIVE		3	18x95	800
GB-2	GABLE BOARD 95-GAVELBRÄDA-GIEBELBLENDE-PLANCHE DE RIVE		4	18x95	1650
GB-3	GABLE BOARD 95-GAVELBRÄDA-GIEBELBLENDE-PLANCHE DE RIVE		1	18x95	2095
GB-1	GABLE BOARD 120-GAVELBRÄDA-GIEBELBLENDE-PLANCHE DE RIVE		4	18x120	1540
RL-1	ROOFING LATH-TAKLÄKT-GIEBELLEISTE-LATTE DE RIVE		4	40x18	1540
RL-2	ROOFING LATH-TAKLÄKT-GIEBELLEISTE-LATTE DE RIVE		4	40x18	1650
SS-1	STORM SLAT KIT-STORMSÄKRINGSLIST-STURMLEISTE SATZ-KIT DE LATTE ANTI TEMPÊTE		4	18x40	2000
	ADJUSTMENT BOLT KIT-PELARINFÄSTNING-EINSTELLBOLZEN-BOULON DE RÉGLAGE		2		
D	DIAMOND-DIAMANT-DECKBRETT-LOSANGE DE DECORATION		2		
	DOOR KIT-DÖRR BESLAG-TÜR SATZ-KIT PORTE		1		
N 1.8x40	NAIL 1.8x40-SPIK-NAGEL-CLOU		400	1.8x40	
S4x35	SCREW 4x35-SKRUV-SCHRAUBE-VIS		12	4x35	
S4x60	SCREW 4x60-SKRUV-SCHRAUBE-VIS		150	4x60	
S5x90	SCREW 5x90-SKRUV-SCHRAUBE-VIS		4	5x90	
S6x120	SCREW 6x120-SKRUV-SCHRAUBE-VIS		60	6x120	
Model Siri28			Material	Page 2/3	

POS	SPECIFICATION Siri28	QTY	PROFILE (mm)	LENGTH (mm)
S6x200	SCREW 6x200-SKRUV-SCHRAUBE-VIS 	2	6x200	
	WINDOW HANDLE FITTINGS-FÖNSTERHANDTAG-FENSTERBESCHLAG-FERRURE DE FENÊTRE  	1		
	WINDOW 600x605 W0DK 600x605-28+Shutters 	1		
	DOOR 700x1500 	1		
Model Siri28		Material		Page 3/3



H = 1.100 m
TOTAL: 4.38 m²

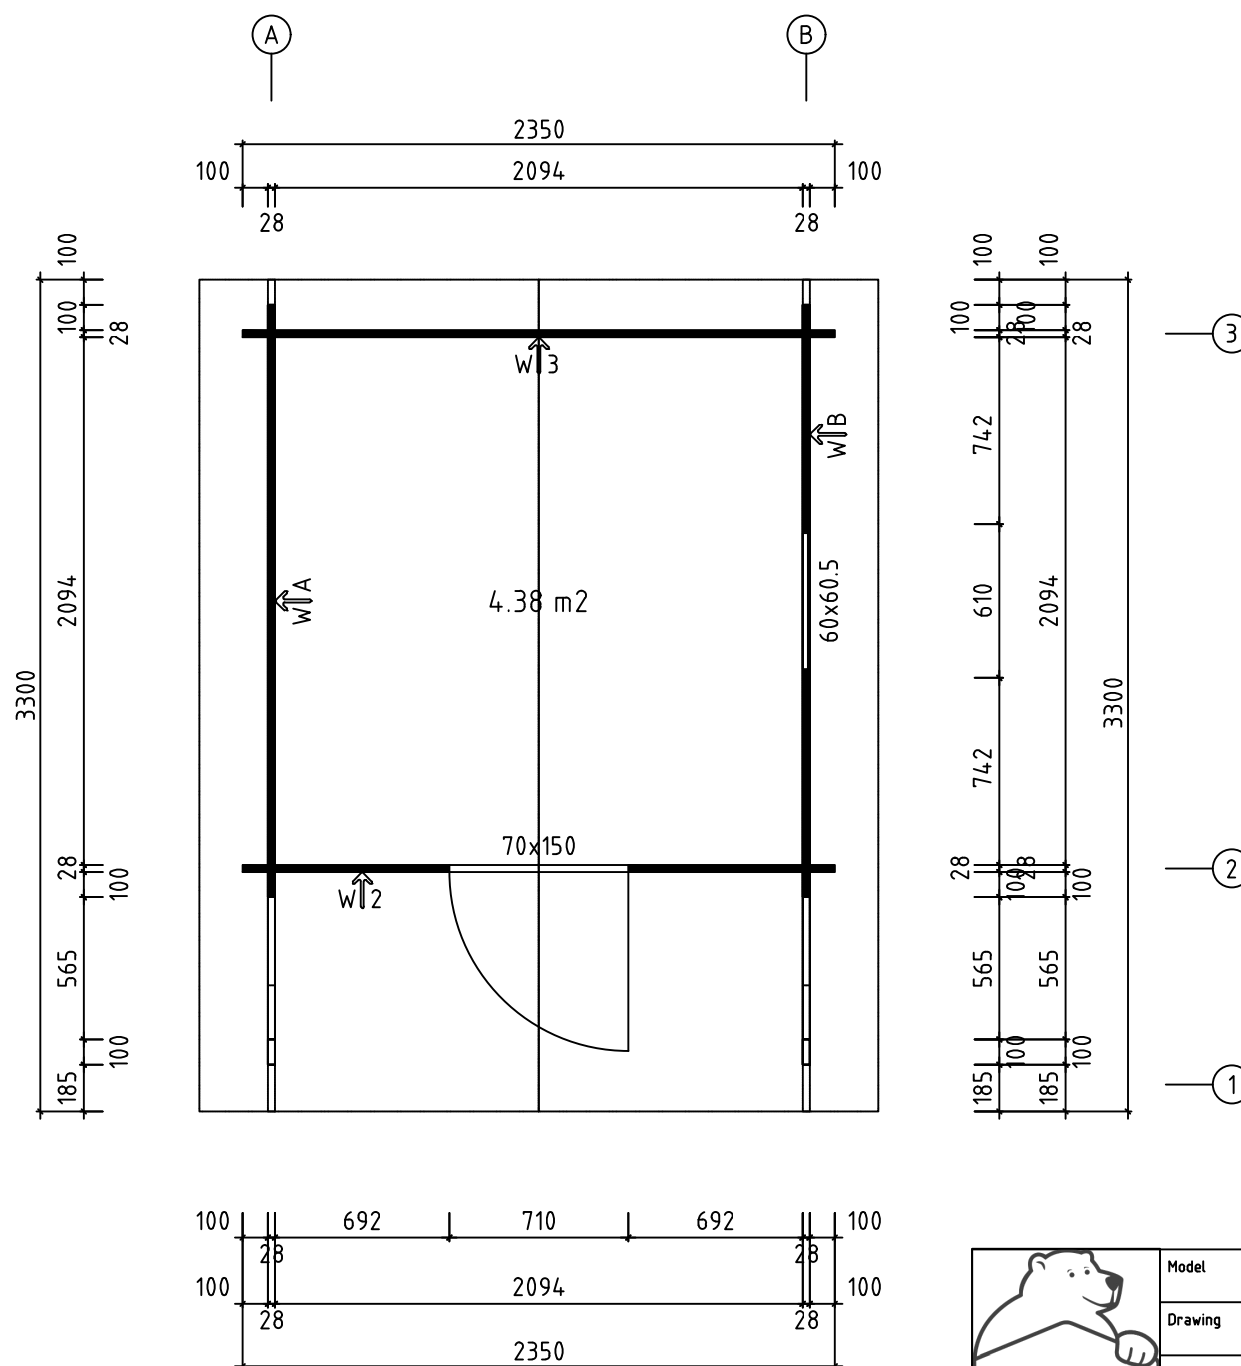


Model	Siri28	Page
Drawing	PLAN	Scale 1:30
Material		Date 26.01.2022
File	Siri28.dwg	Drawn by

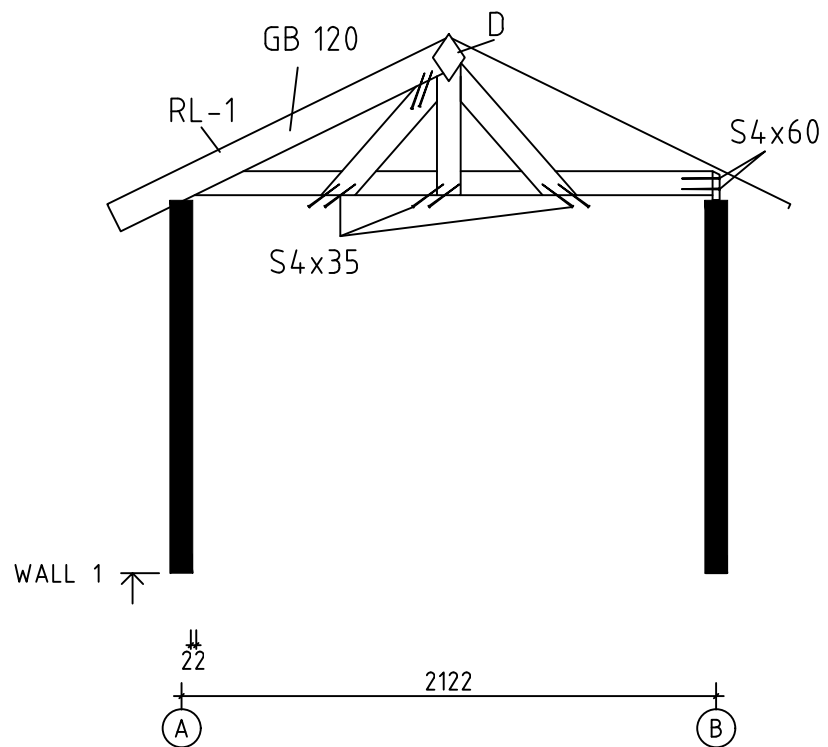



Model	Siri28	Page	5
Drawing	WALL 1	Scale	1:30
Material	2.8x11.4	Date	26.01.2022
File	Siri28.dwg	Drawn by	

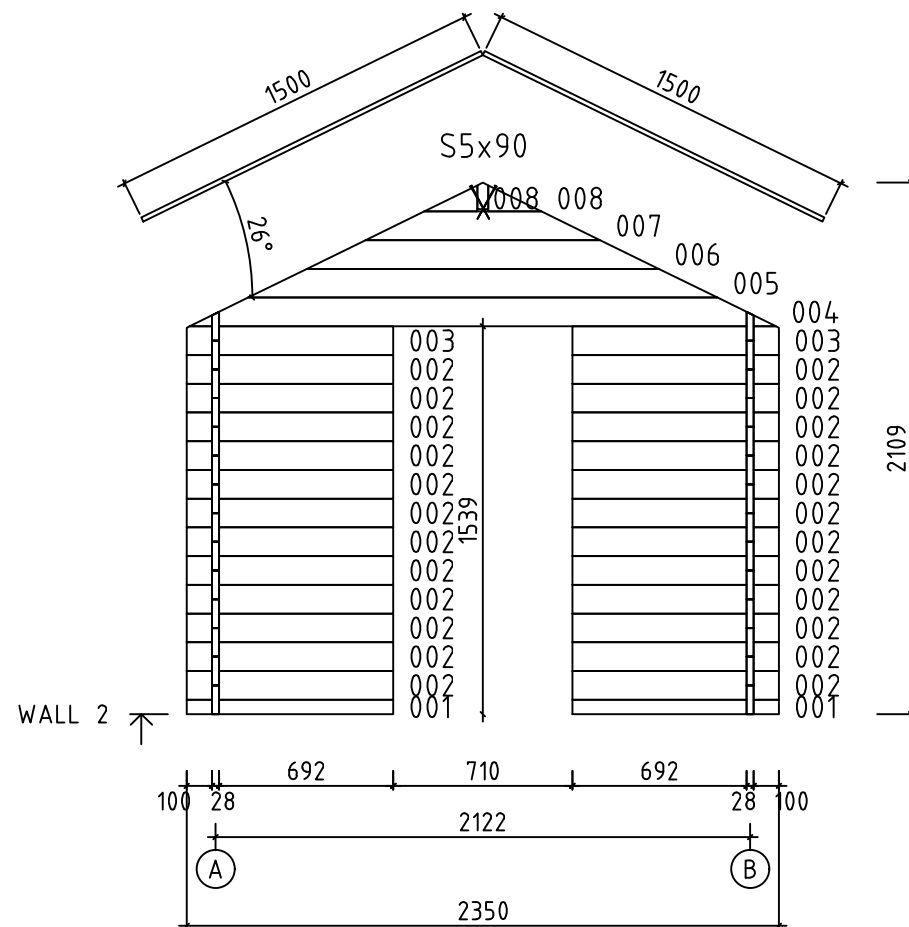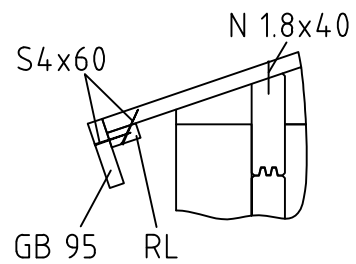



Model	Siri28	Page	6
Drawing	WALL 2	Scale	1:30
Material	2.8x11.4	Date	26.01.2022
File	Siri28.dwg	Drawn by	

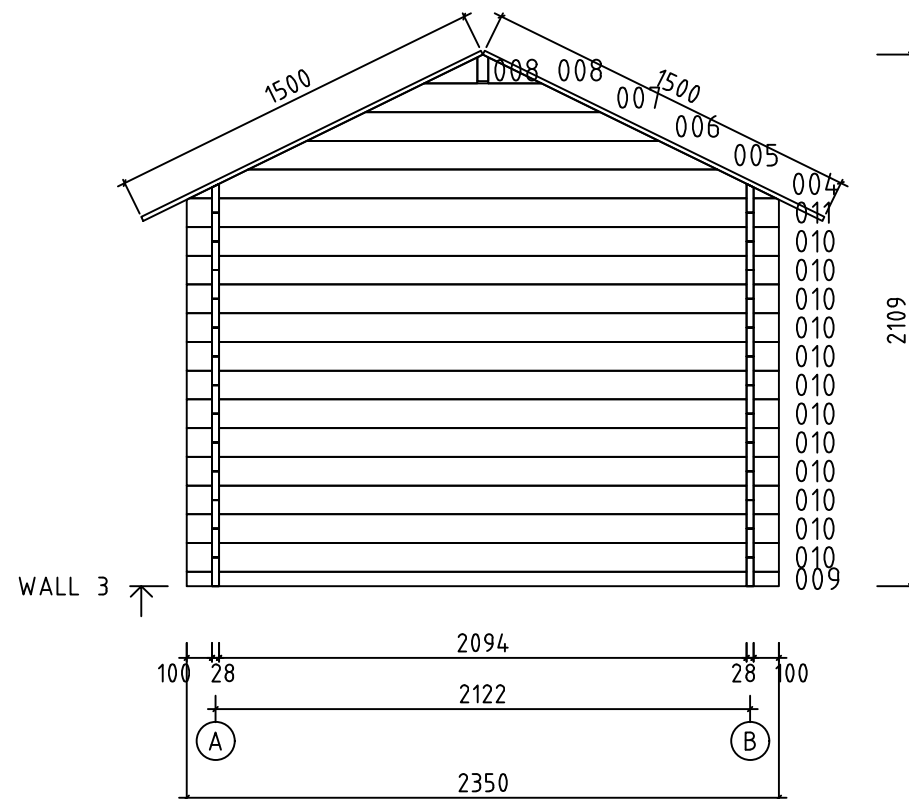


Model	Siri28	Page	7
Drawing	WALL 3	Scale	1:30
Material	2.8x11.4	Date	26.01.2022
File	Siri28.dwg	Drawn by	

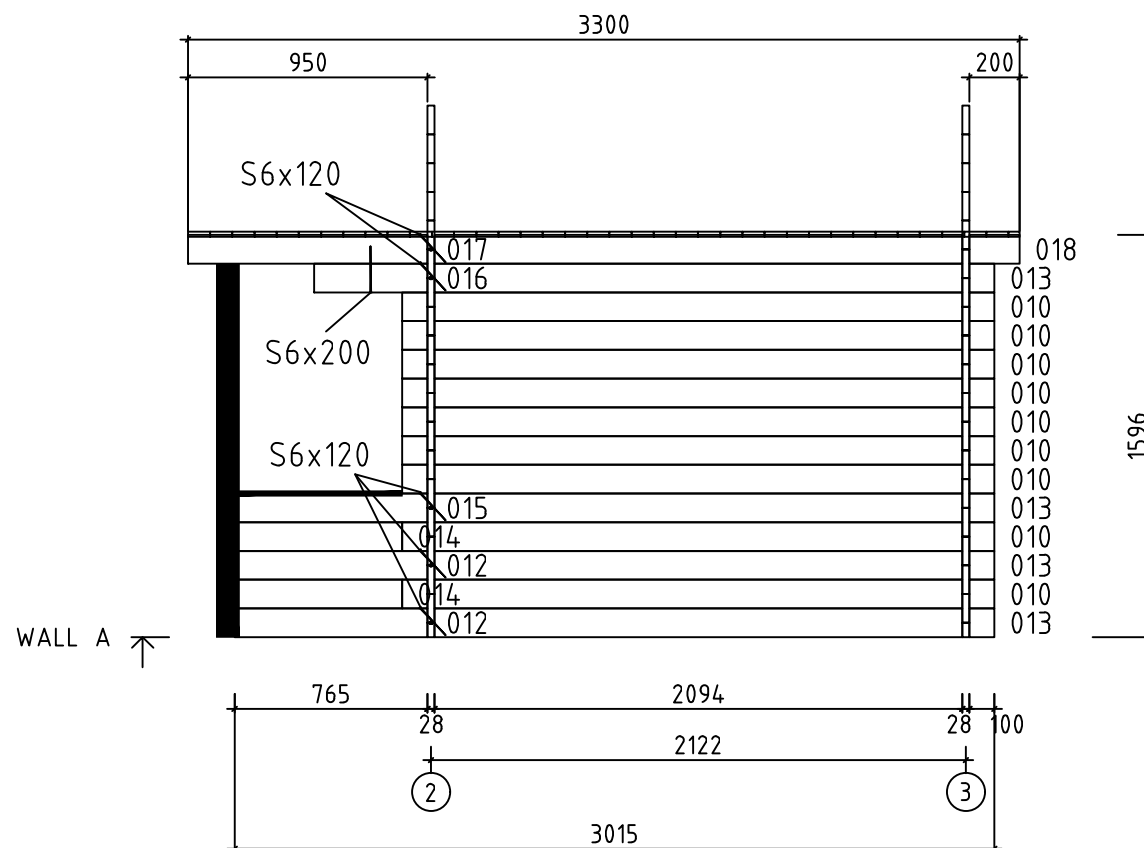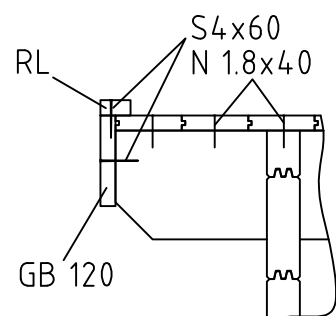

Model	Siri28	Page	3
Drawing	WALL A	Scale	1:30
Material	2.8x11.4	Date	26.01.2022
File	Siri28.dwg	Drawn by	

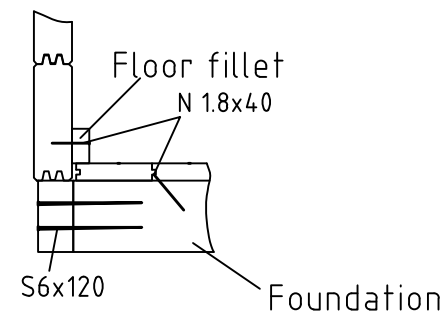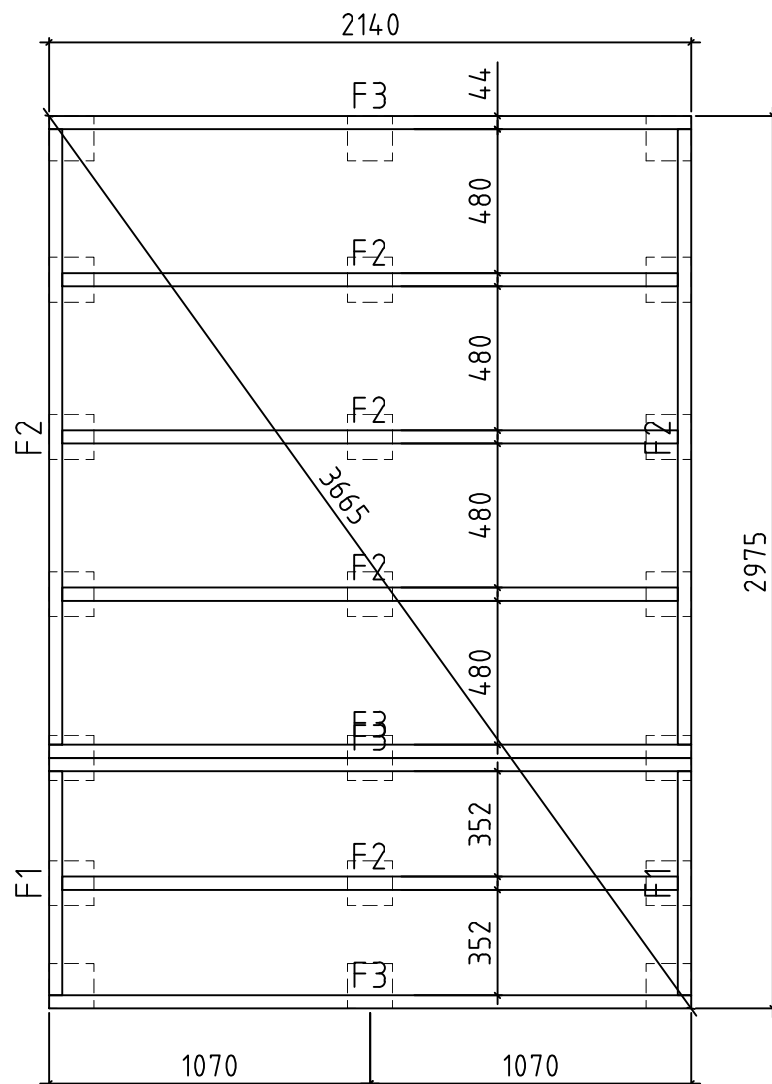

Model	Siri28	Page	
Drawing	FOUNDATION-PLINTH PLAN	Scale	1:30
Material		Date	26.01.2022
File	Siri28.dwg	Drawn by	

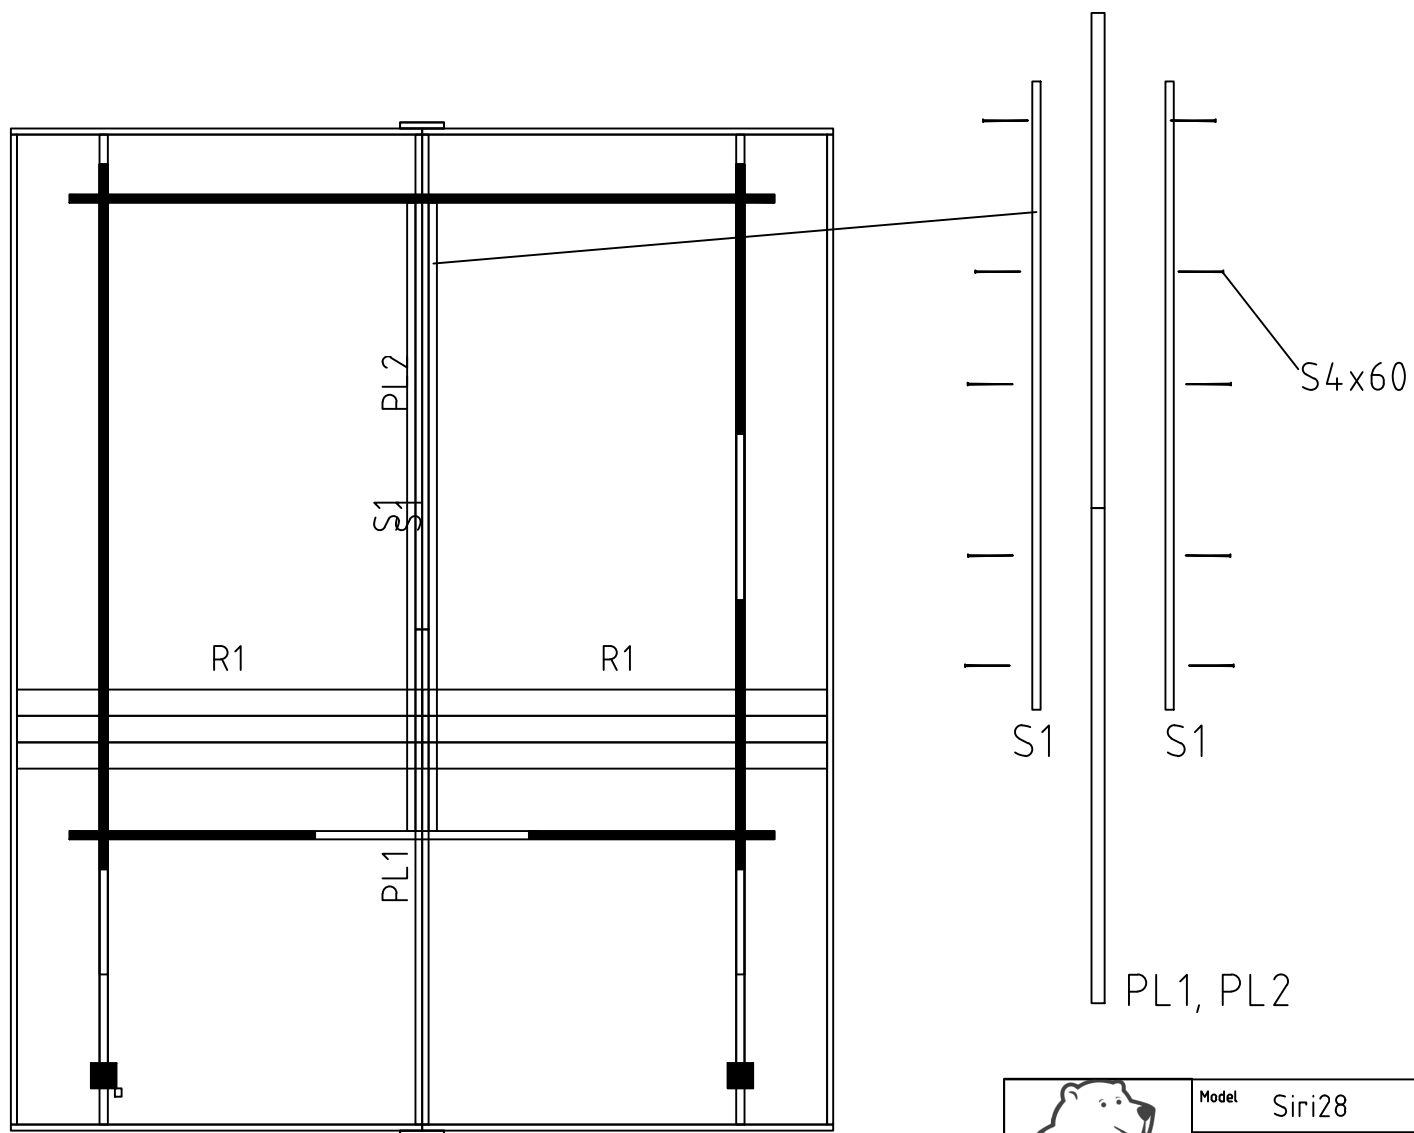

Model	Siri28	Page
Drawing	ROOF	Scale 1:30
Material		Date 26.01.2022
File	Siri28.dwg	Drawn by