

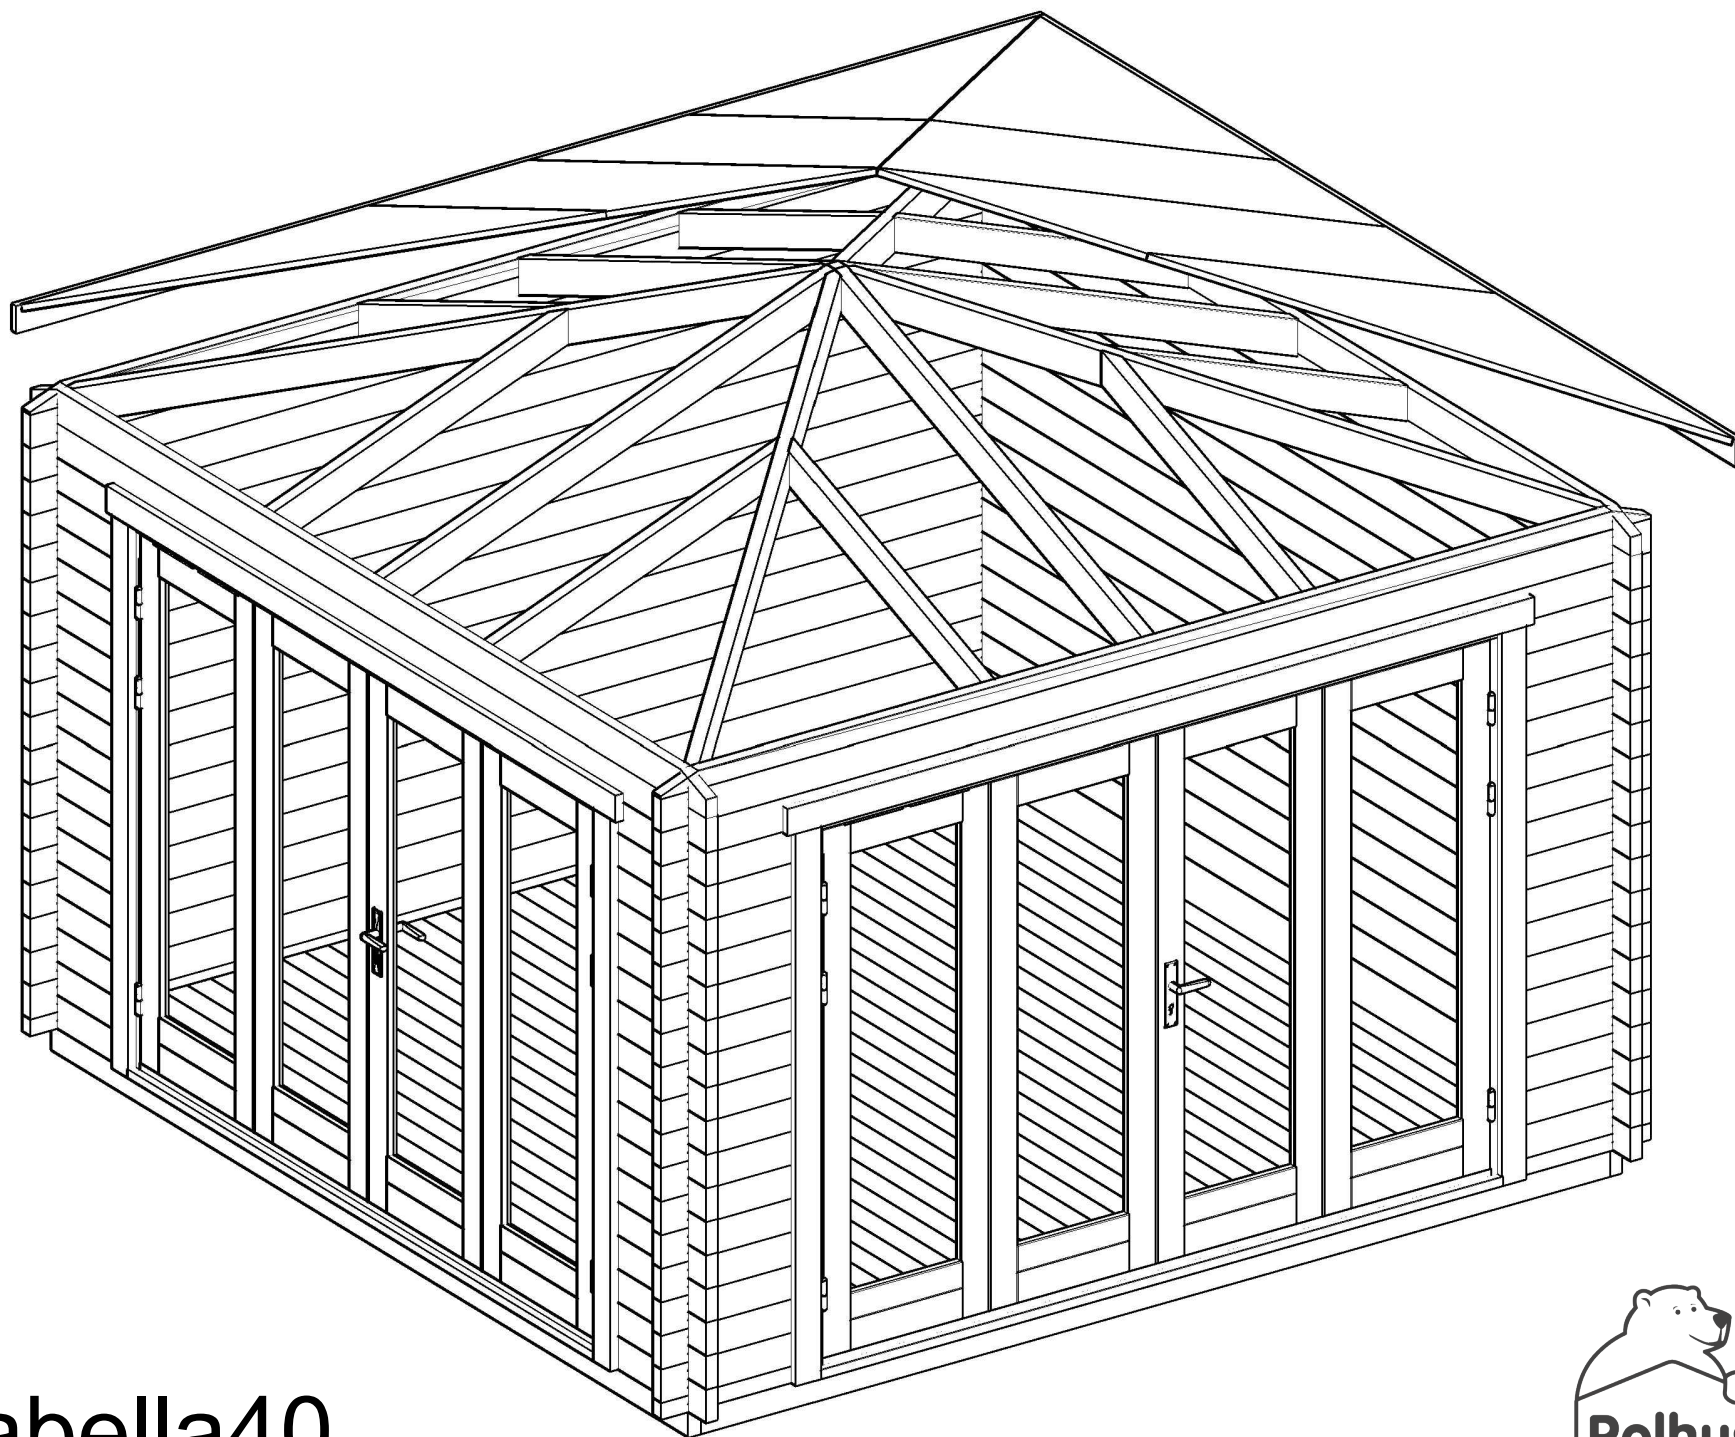
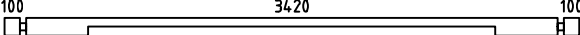
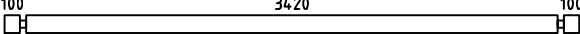
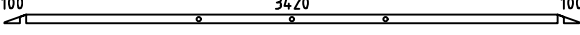
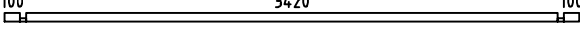
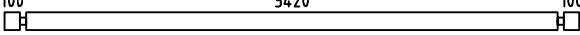
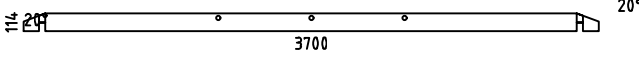
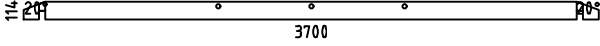
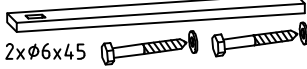
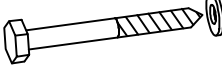
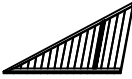


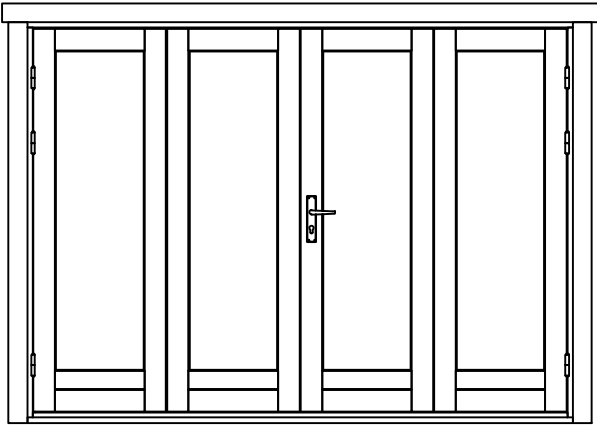



Isabella40

Pos	Specification-Spezifikation-Specificatie Isabella40	St.	Profile (mm)	Length (mm)
001		2	40x57	540
002		66	40x114	540
003		1	40x114	3700
004		38	40x114	3700
005		2	40x57	3700
006		1	40x57	3700
EXTRA		1	40x114	3700
WA-1		1		
WB-1		1		
F1	FOUNDATION-GOLVBJÄLKE-FUNDAMENT-FONDATION 	2	44x90	3490
F2	FOUNDATION-GOLVBJÄLKE-FUNDAMENT-FONDATION 	9	44x90	3402
RT1	RAFTER-TAKBALK-SPARRE-CHEVRON 	4	44x114	2489
RT2	RAFTER-TAKBALK-SPARRE-CHEVRON 	4	44x114	1838
RT3	RAFTER-TAKBALK-SPARRE-CHEVRON 	4+4	44x114	1234
F-1	FLOOR BOARD-GOLVBRÄDA-FUSSBODENBRETT-LAME DE PLANCHER 	40+1 31+1	88x18 114x18	3445
FLB-1	FLOOR BEADING-GOLVLIST-FUSSBODENLEISTE-MOULURE DE FINITION 18x40x3000 	5	18x40	15 rmt.
GB-1	GABLE BOARD 95-GAVELBRÄDA-GIEBELBLENDE-PLANCHE DE RIVE 	4	18x95	3950
SS-1	STORM SLAT KIT-STORMSÄKRINGSLIST-STURMLEISTE SATZ-KIT DE LATTE ANTI TEMPÊTE 	4	18x40	2000
C8x80	COACH SCREW KIT 8x80-BULT-COACH SCHRAUBE SET-TIREFOND 	9	8x80	
	DOUBLE DOOR KIT ISO-DUBBELDÖRR BESLAG-TÜR SATZ-KIT DOUBLE PORTE 	2		
N 1.8x40	NAIL 1.8x40-SPIK-NAGEL-CLOU 	300	1.8x40	
RPC	RIDGE PIECE-TAKÅS STÖD-FIRSTELEMENT-FAITAGE 	1		
RP3	ROOF PANEL 3-TAKPANEL-DACH ELEMENTE-DAKPANELEN-PANNEAU DE TOIT 	4+4	2058X585	
Code	GartenHaus GmbH	Material	File	Isabella40.dwg
			Page	


Pos	Specification-Spezifikation-Specificatie Isabella4.0	St.	Profile (mm)	Length (mm)
RP1	ROOF PANEL-TAKPANEL-DACH ELEMENTE-DAKPANELEN-PANNEAU DE TOIT 	4+4	1445X1347	
S4x60	SCREW 4x60-SKRUV-SCHRAUBE-VIS 	200	4x60	
S6x120	SCREW 6x120-SKRUV-SCHRAUBE-VIS 	45	6x120	
	DOOR 2600x1900 4DD08 F 2600x1900-40 TEMPERED 	2		
Code	GartenHaus GmbH	Material	File Isabella4.0.dwg	Page

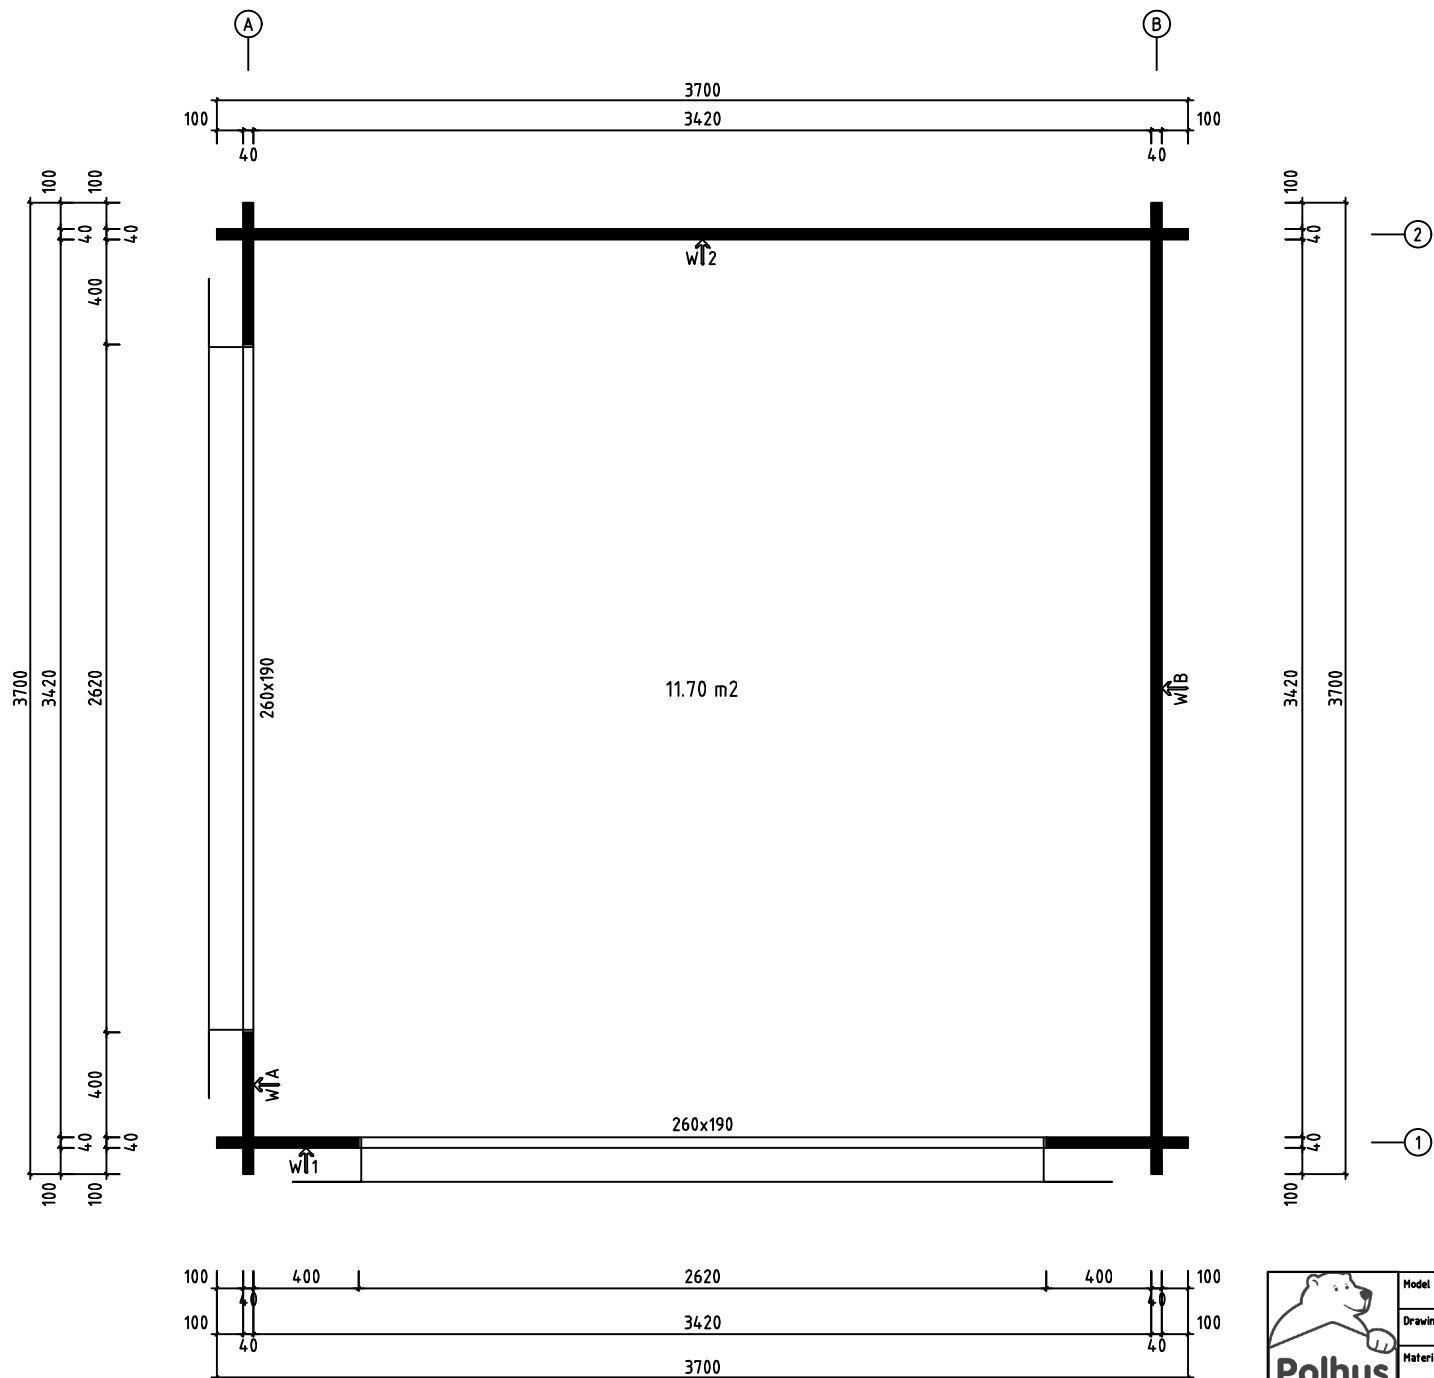


 Polhus <i>Quality wooden houses</i>	Model	Isabella40	Page
	Drawing	PLAN	Scale 1:20
	Material	4x11.4	Date 19.05.2022
	File	Isabella40.dwg	Drawn by

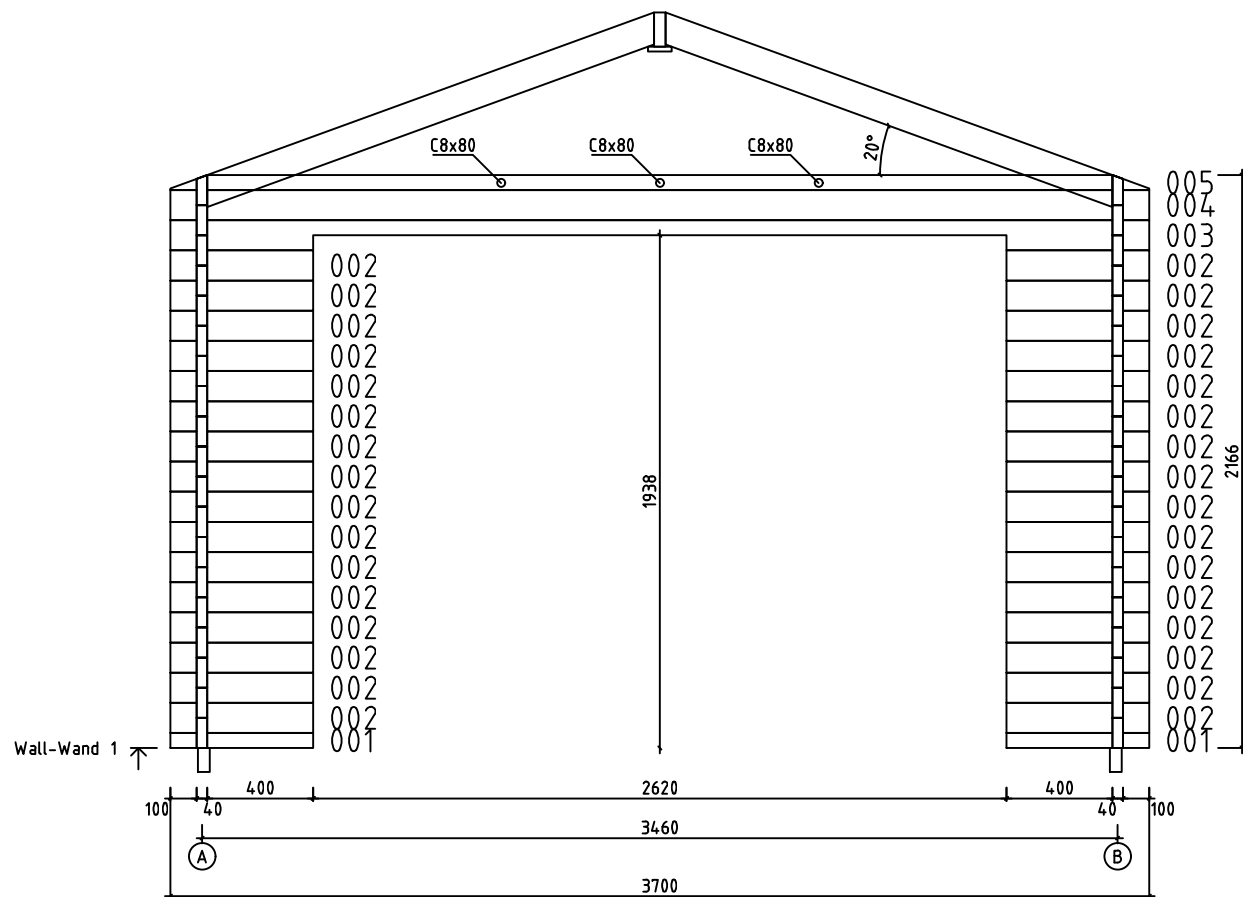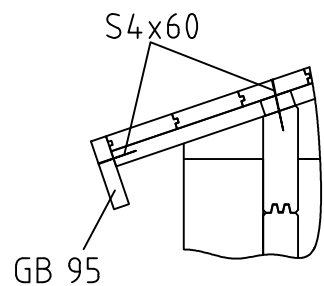


Model	Isabella40	Page	6
Drawing	WALL-WAND 1	Scale	1:20
Material	4x11.4	Date	19.05.2022
File	Isabella40.dwg	Drawn by	

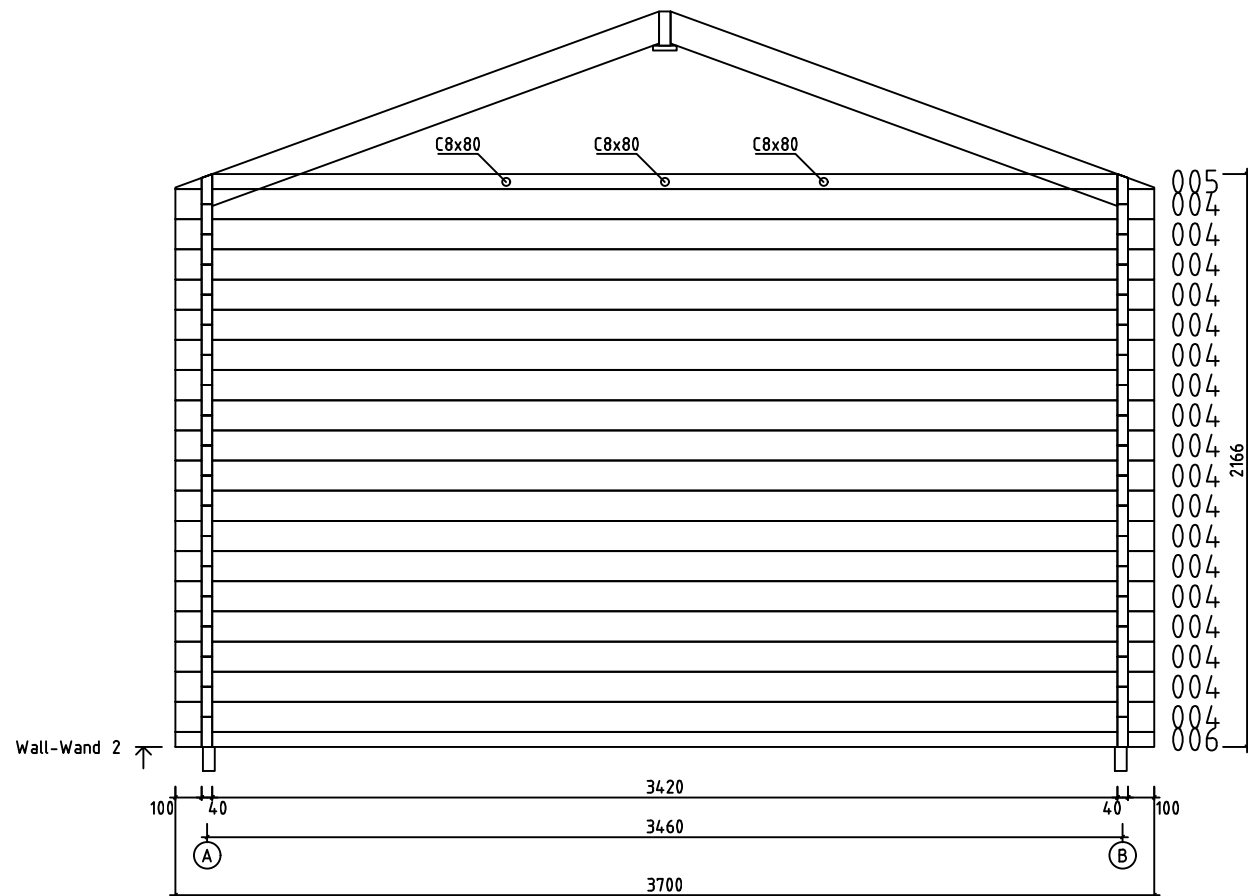



 Polhus <i>Quality wooden houses</i>	Model	Isabella40	Page	7
	Drawing	WALL-WAND 2	Scale	1:20
	Material	4x11.4	Date	19.05.2022
	File	Isabella40.dwg	Drawn by	

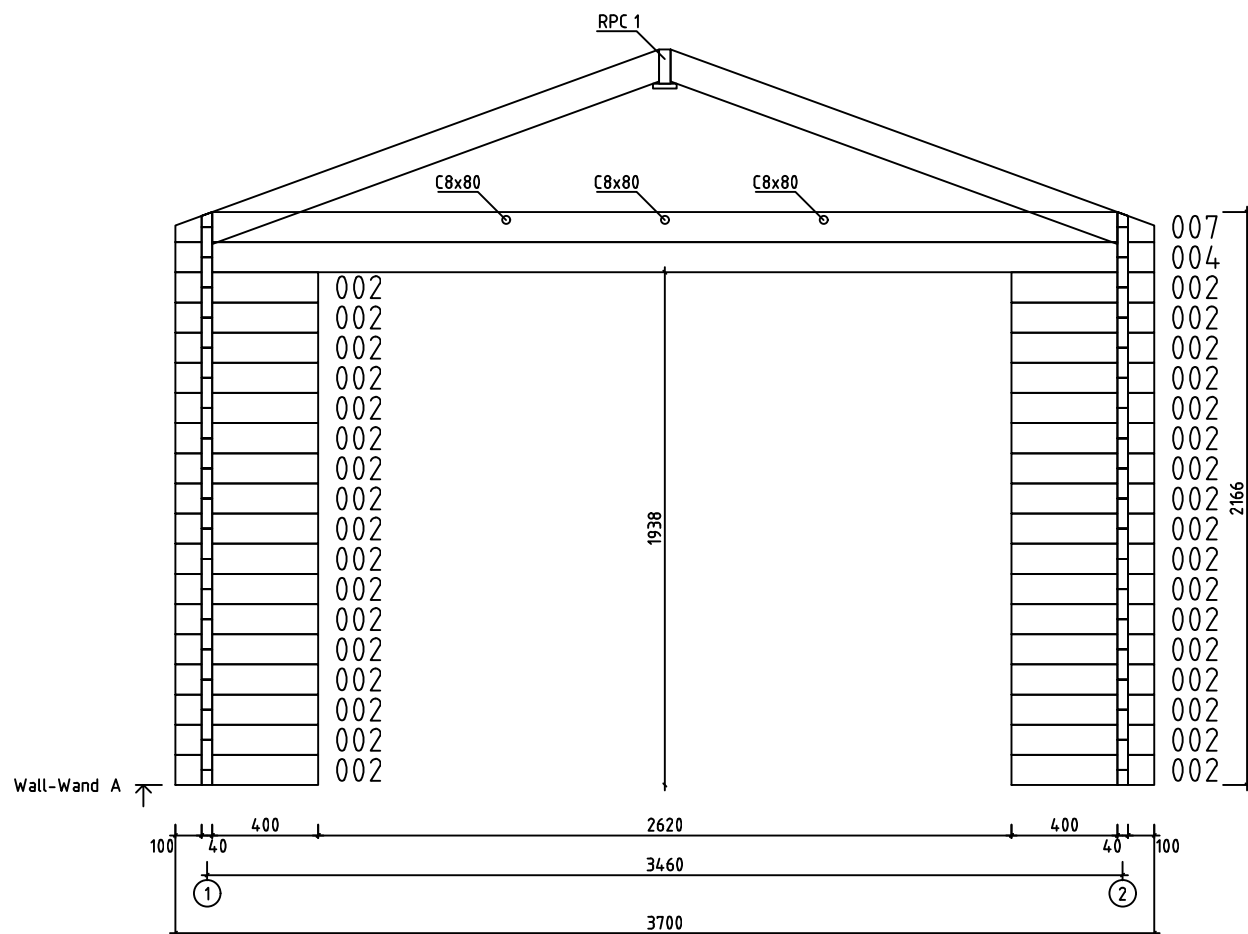


Model	Isabella40	Page	4
Drawing	WALL-WAND A	Scale	1:20
Material	4x11.4	Date	19.05.2022
File	Isabella40.dwg	Drawn by	

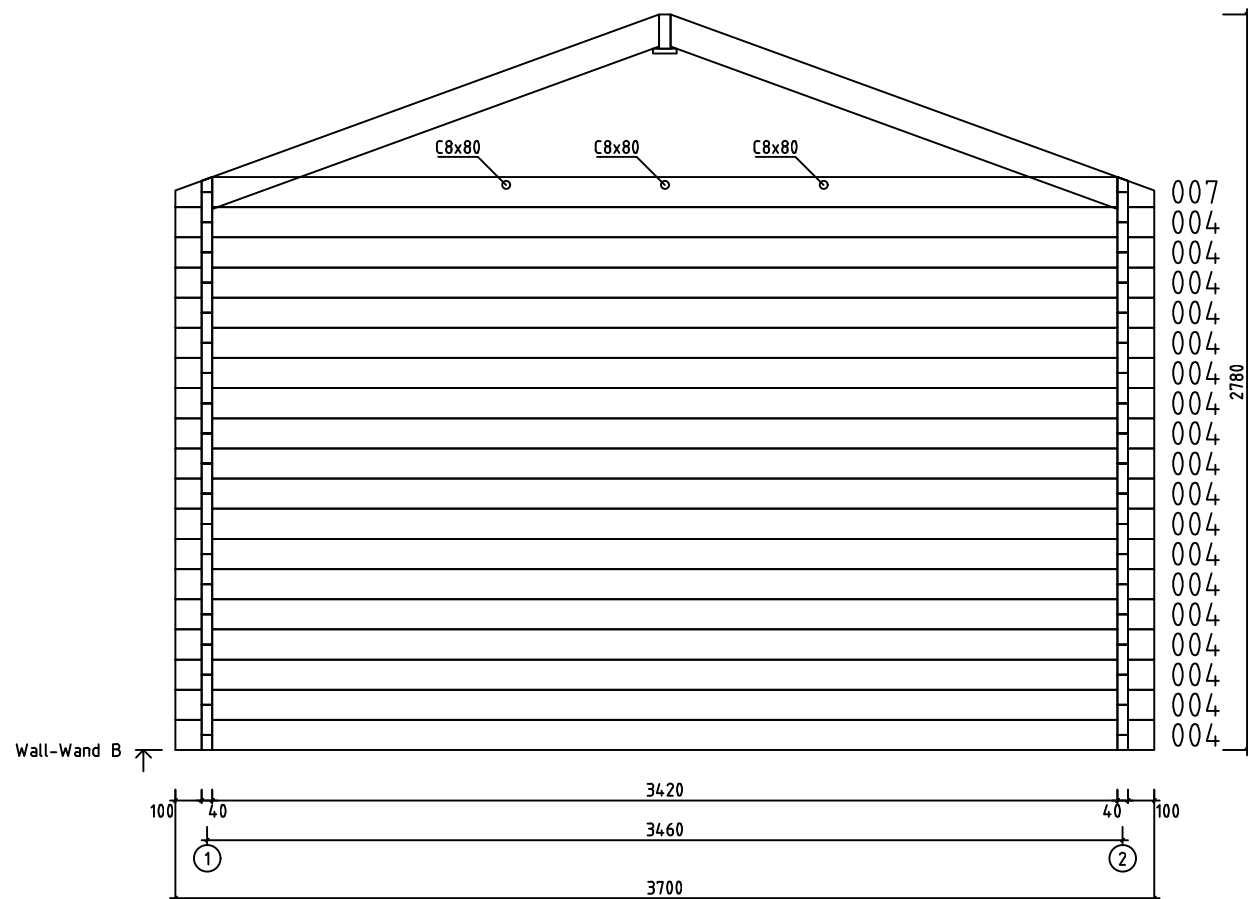







Model	Isabella40	Page	5
Drawing	WALL-WAND B	Scale	1:20
Material	4x11.4	Date	19.05.2022
File	Isabella40.dwg	Drawn by	

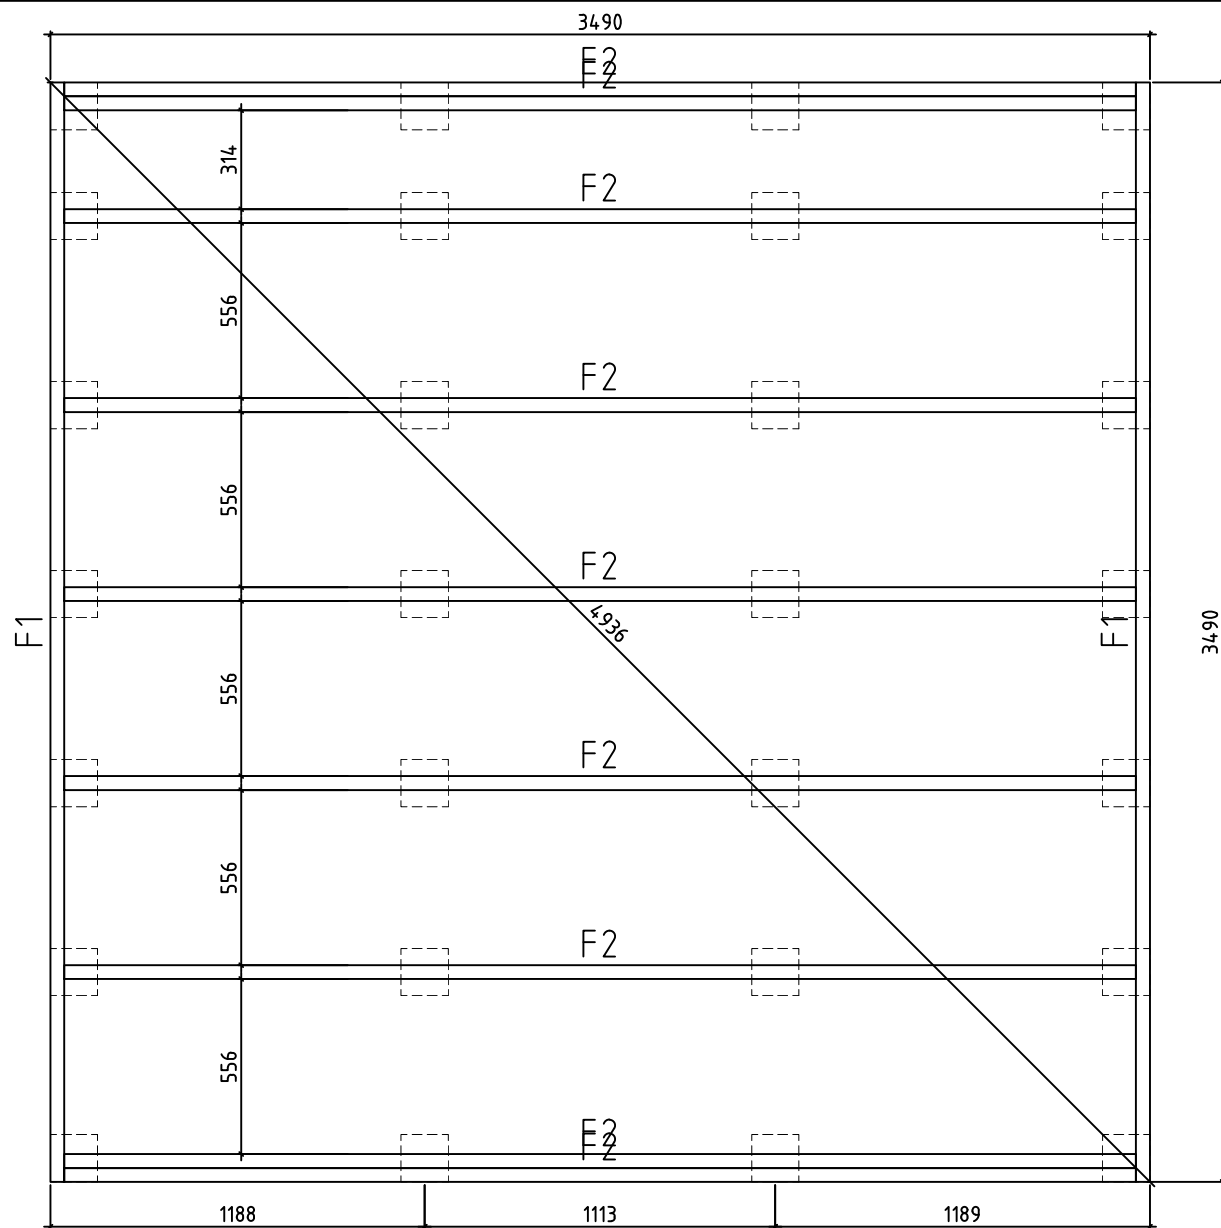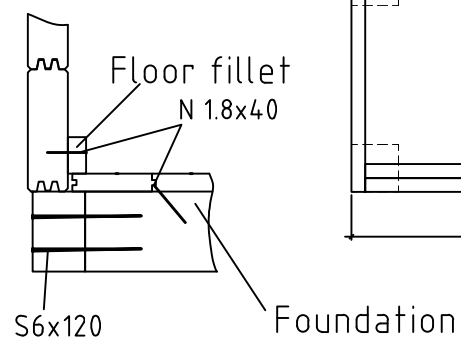

Model	Isabella40	Page	
Drawing	FOUNDATION-PLINTH PLAN	Scale	1:20
Material	4x11.4	Date	19.05.2022
File	Isabella40.dwg	Drawn by	

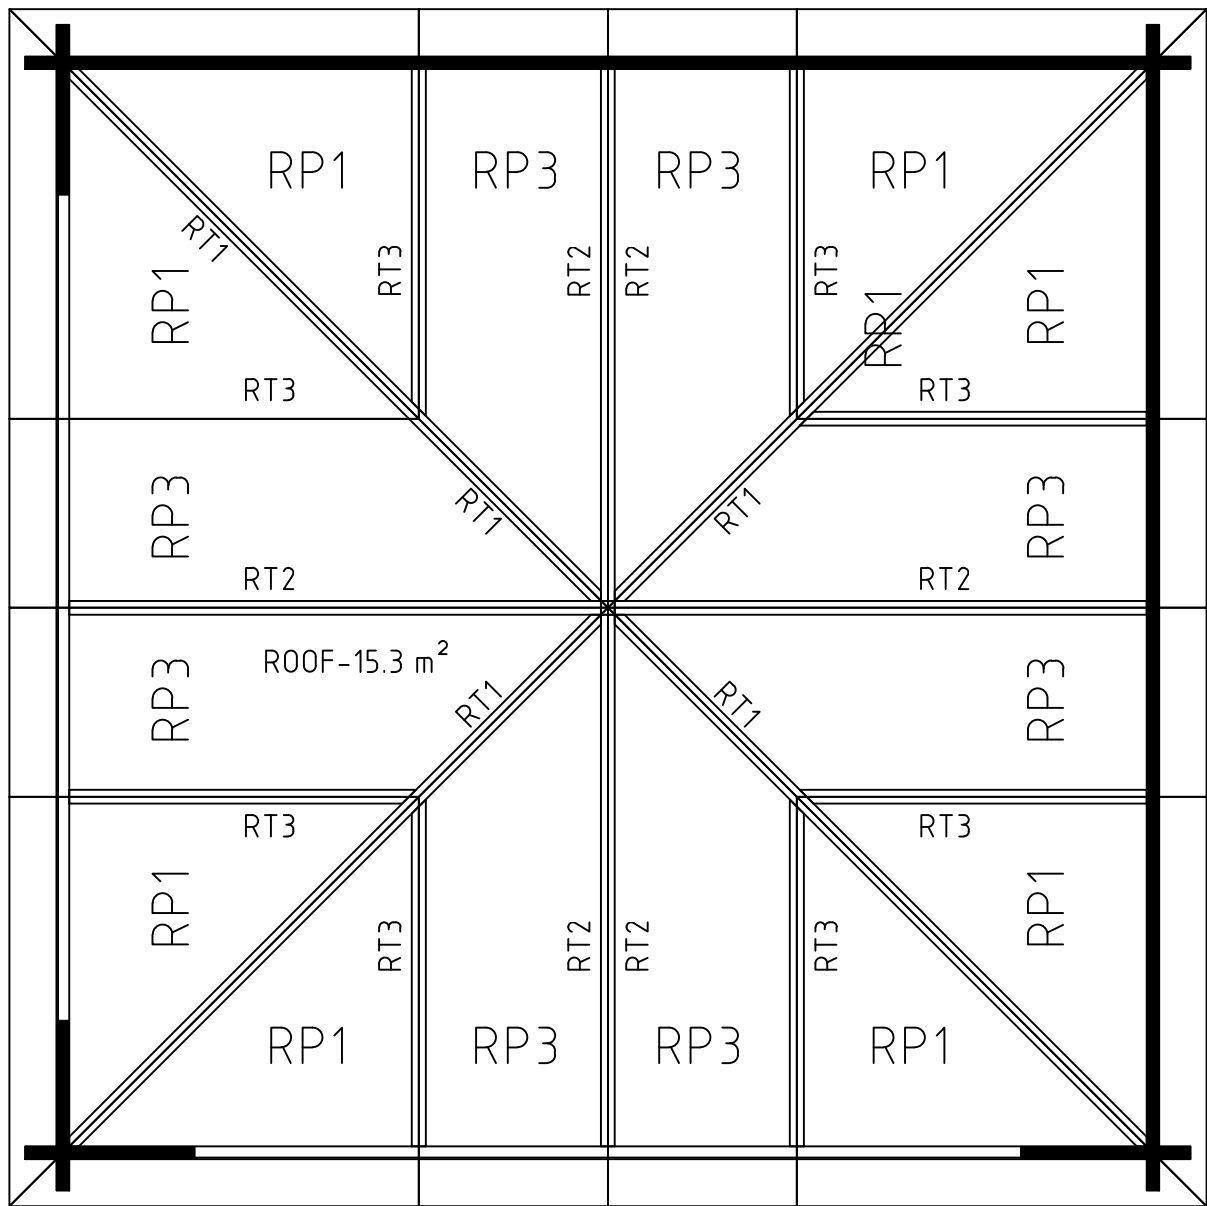


Model	Isabella40	Page
Drawing	ROOF	Scale 1:20
Material	4x11.4	Date 19.05.2022
File	Isabella40.dwg	Drawn by

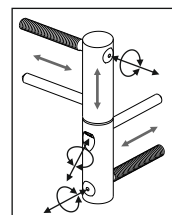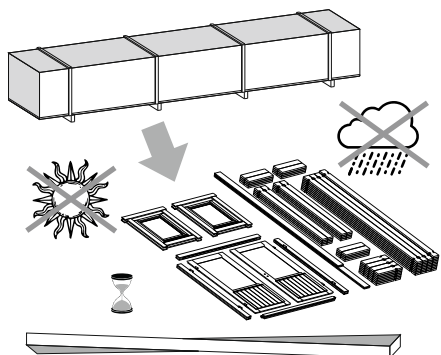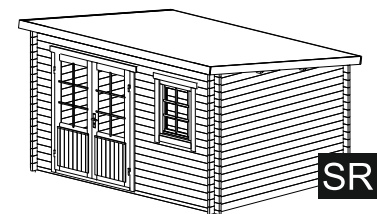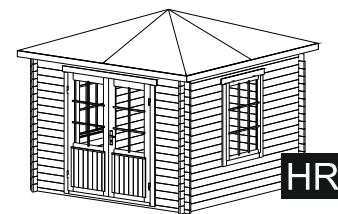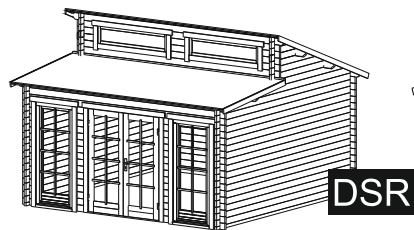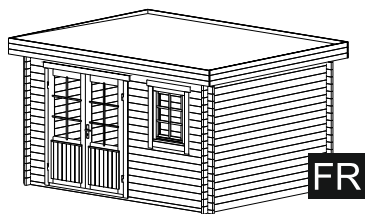

ADJUSTABLE HINGES

3.


TYPE- A
5x90

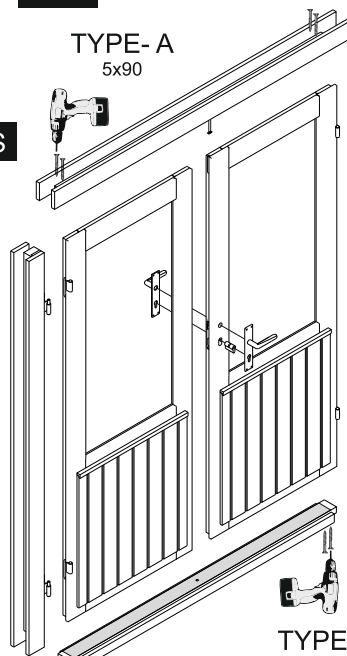


NB!

TYPE- A
5x70


OPTIONS

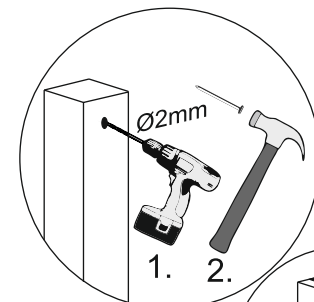

1. 2.

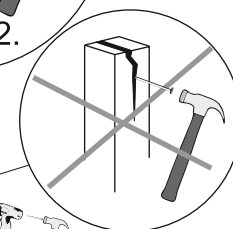


4.

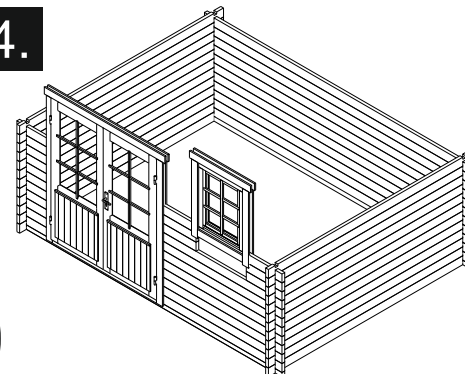



OPTIONS

5.

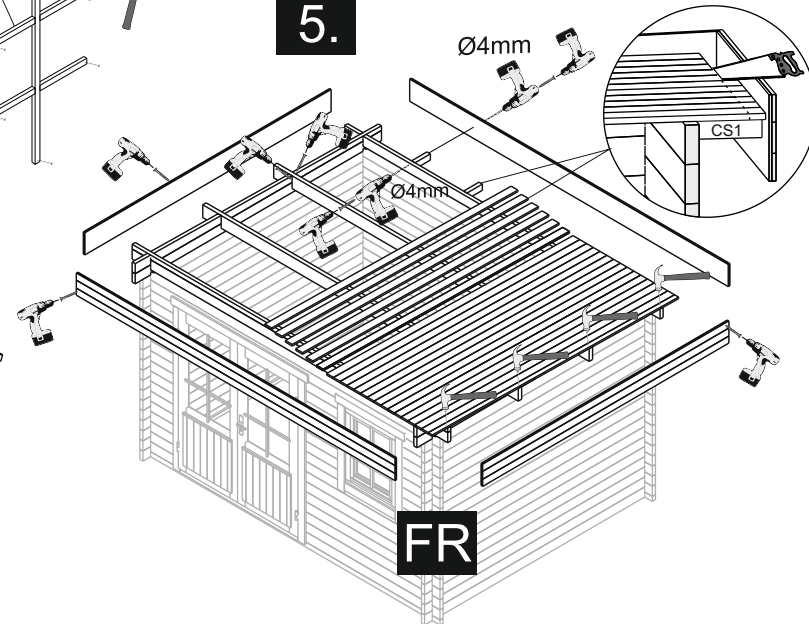


FR

1.

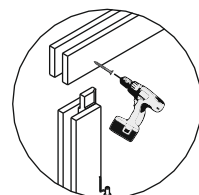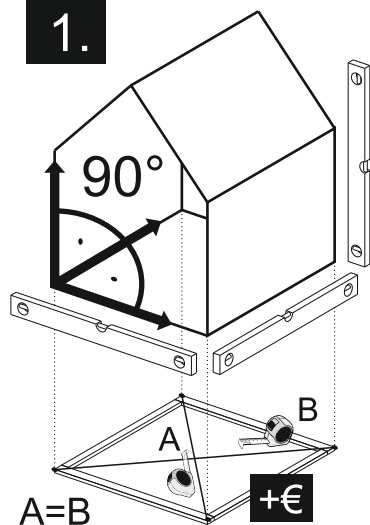


TYPE- B
4x60

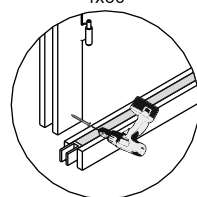


OPTIONS

2.


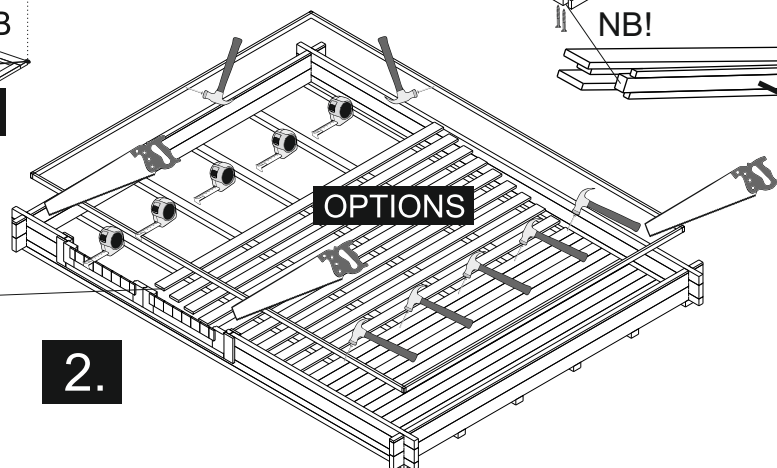


The guide is illustrative. This guide is not project specification.
Der Leitfaden ist illustrativ. Dieser Leitfaden ist keine Projektspezifikation.
De gids is illustratief. Deze gids is geen projectspecificatie.


5.

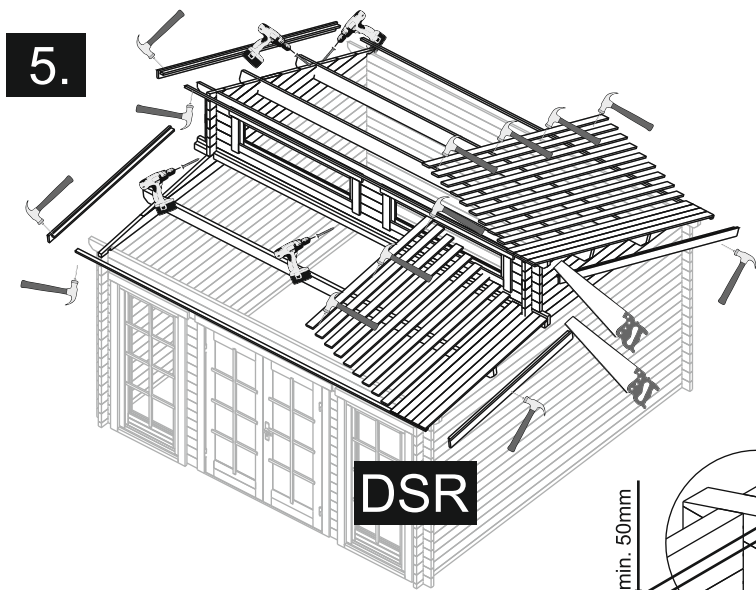


5.

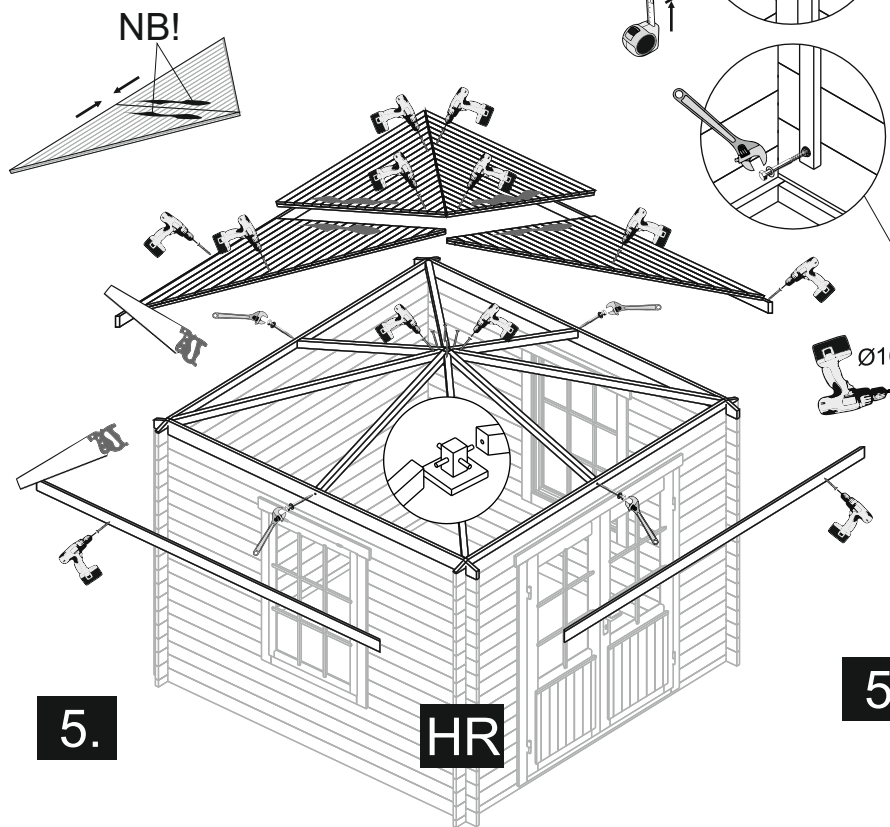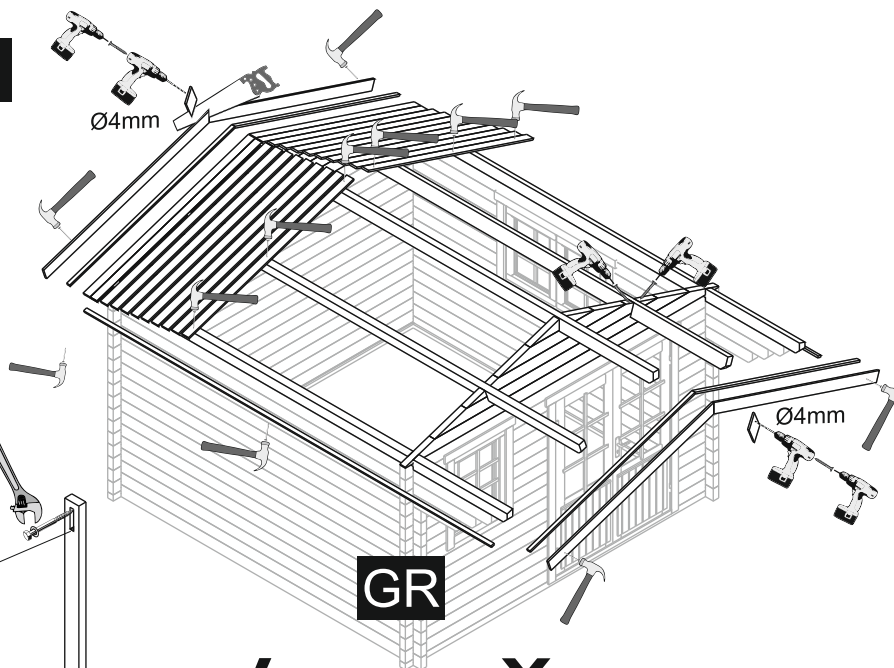


5.

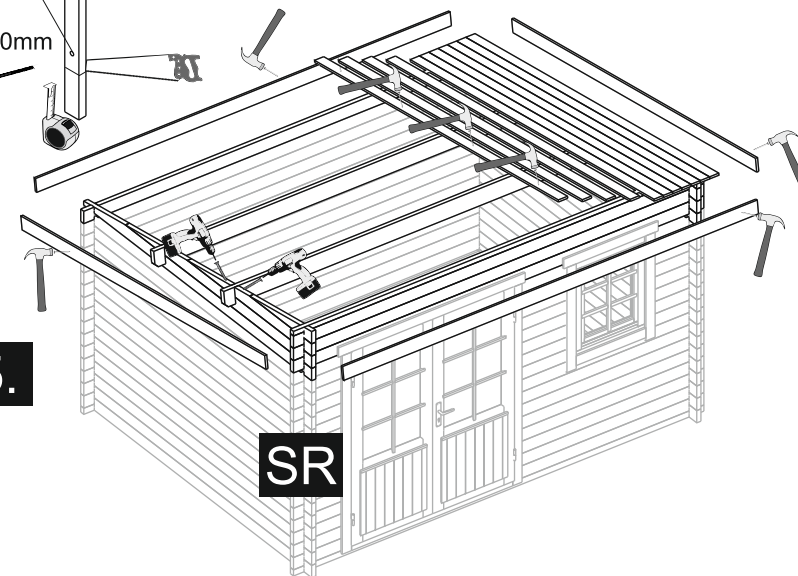


SB1 OPTIONS

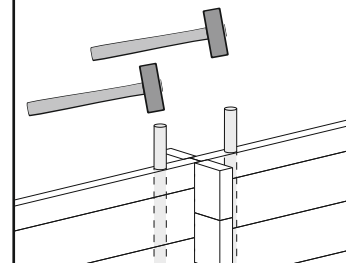


SBT1- TOP

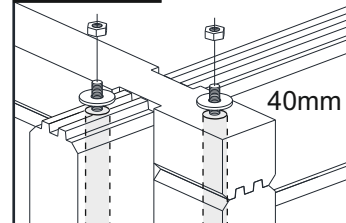

SBT1- BOTTOM

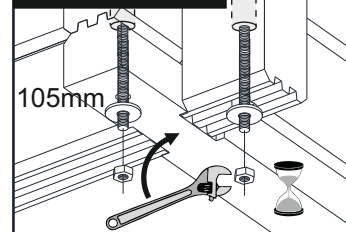

POST

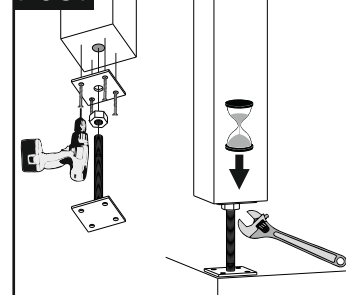

H-PROFILE U-PROFILE

