
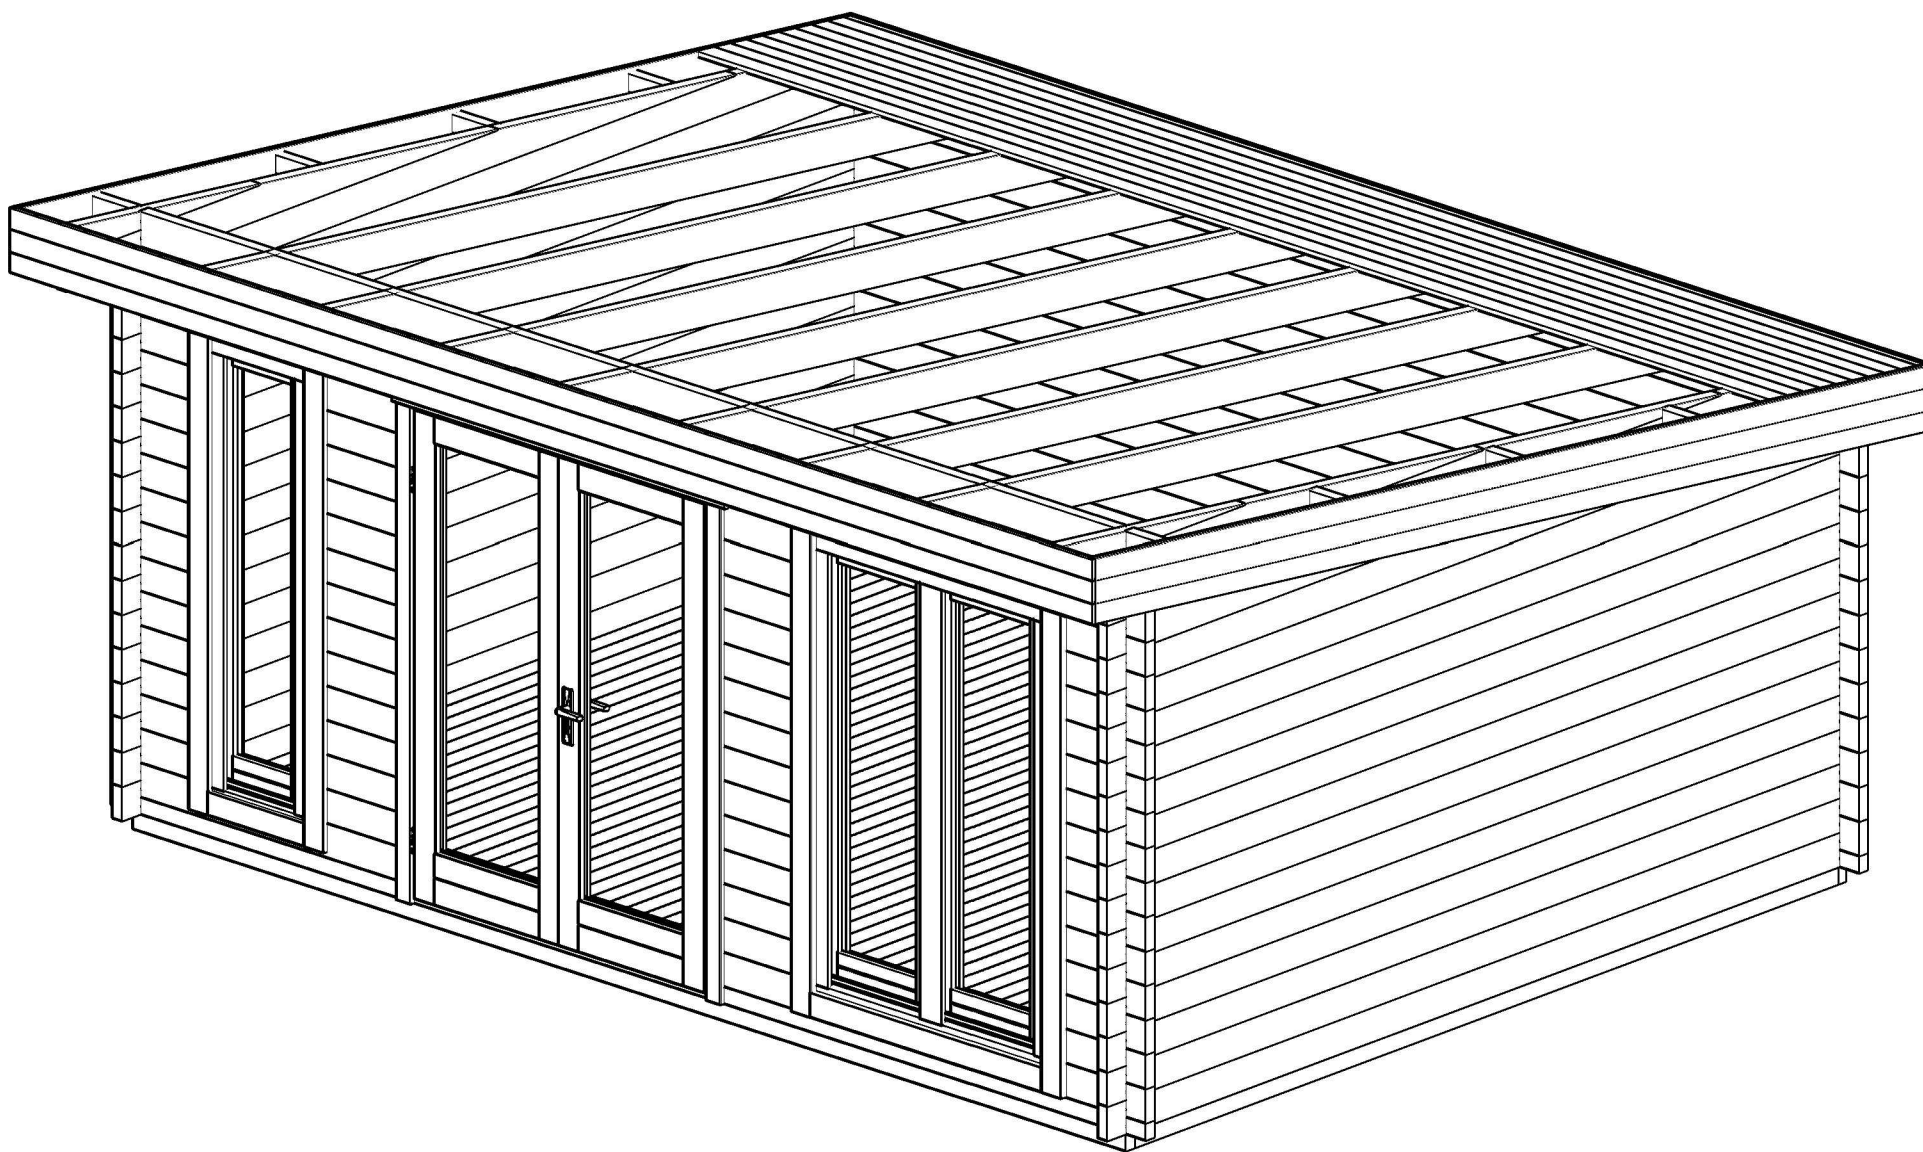
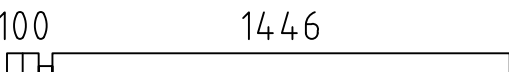
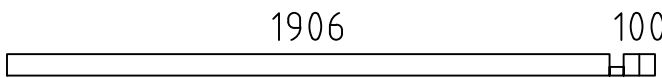
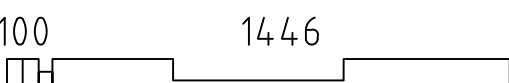
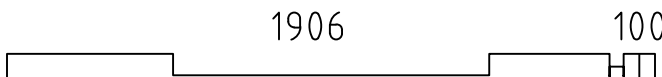
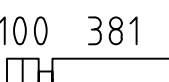
 
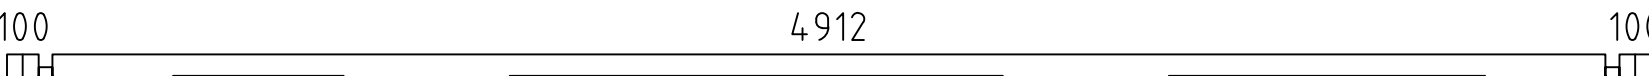
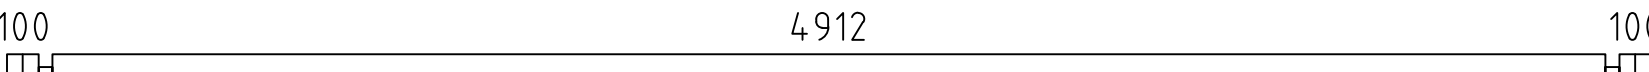
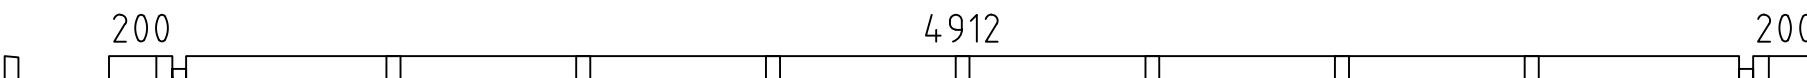
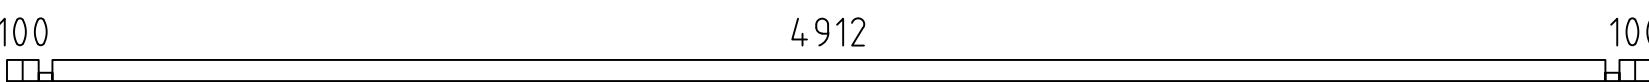
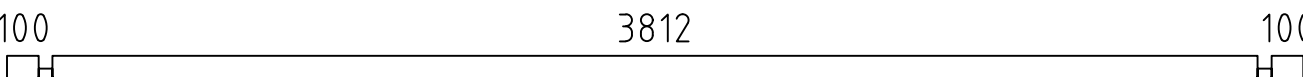
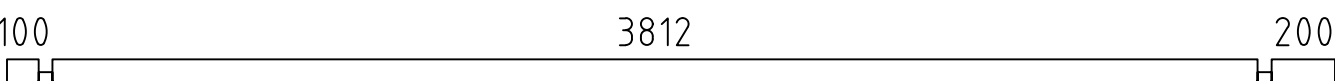
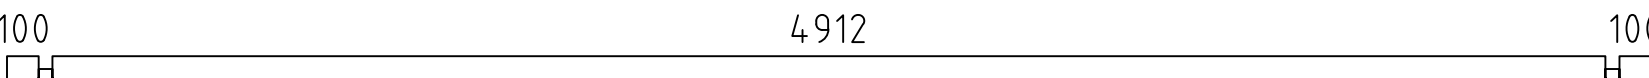
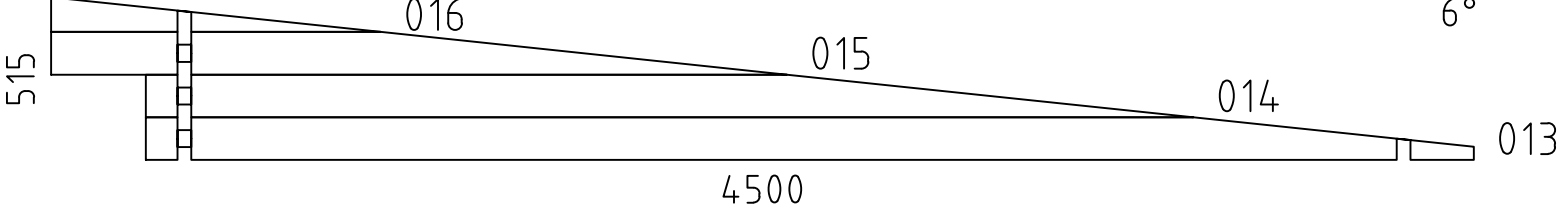
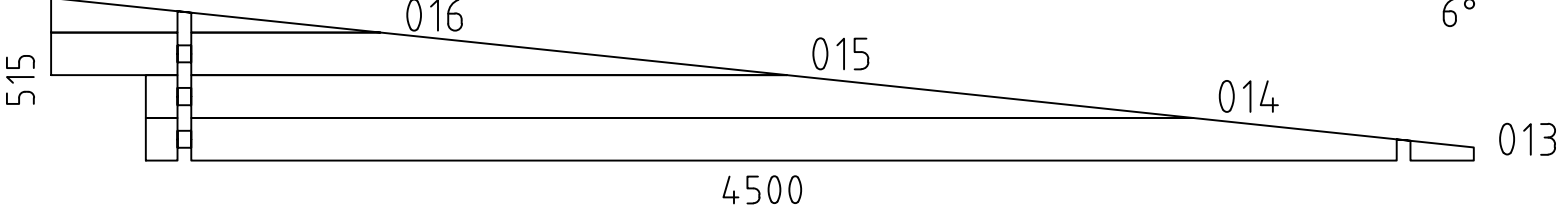
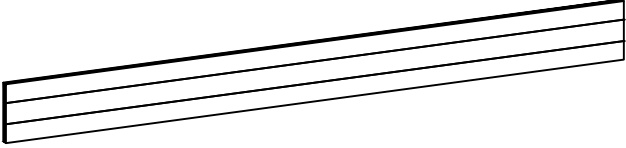
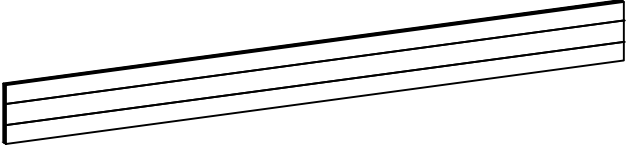
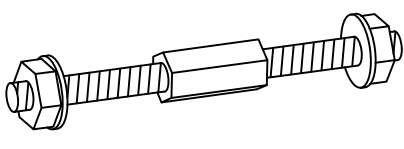
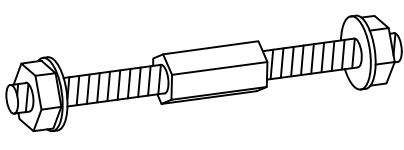
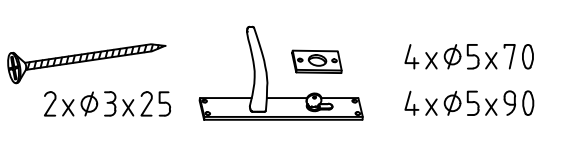
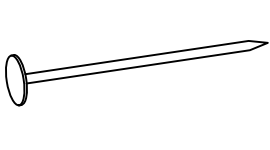
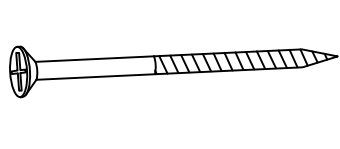
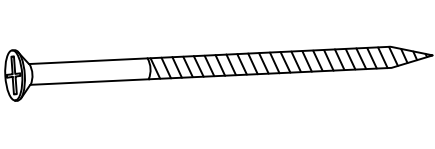
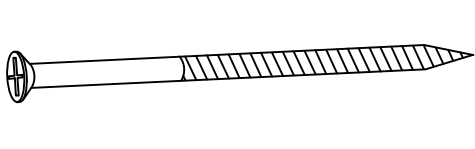
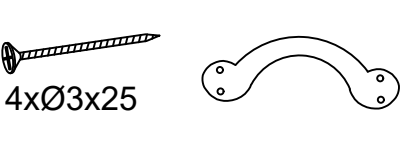


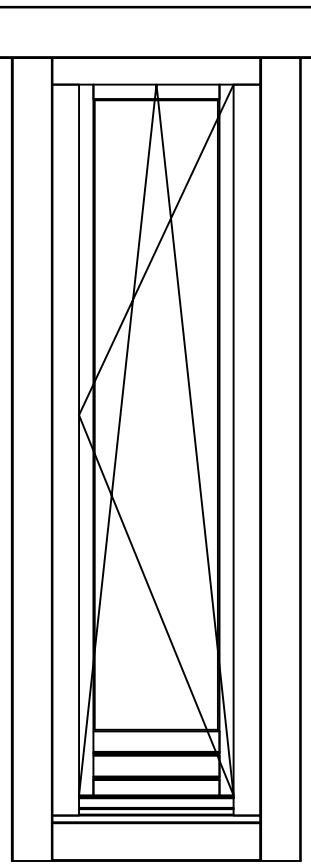


Emilia 44

POS	SPECIFICATION Emilia 44		QTY	PROFILE (mm)	LENGTH (mm)
001			1	44x68	1590
002			1	44x68	2050
003			1	44x135	1590
004			1	44x135	2050
005			26	44x135	525
006			26	44x135	525
007			1	44x135	5200
008			14	44x135	5200
009			2	44x135	5400
010			1	44x68	5200
011			26	44x135	4100
012			2	44x135	4200
EXTRA			1	44x135	5200
WA-1			1		
WB-1			1		
F2	FOUNDATION-GOLVBJÄLKE-FUNDAMENT-FONDATION		2	44x90	4990
F3	FOUNDATION-GOLVBJÄLKE-FUNDAMENT-FONDATION		8	44x90	4902
F1	FOUNDATION-GOLVBJÄLKE-FUNDAMENT-FONDATION		2	44x90	3802
RT1	RAFTER-TAKBALK-SPARRE-CHEVRON		7	44x144	4540
S1	SUPPORT-STÖD-STÜTZEN-SUPPORT-SUPPORTO-SOPORTE		6	44x70	200
F-1	FLOOR BOARD-GOLVBRÄDA-FUSSBODENBRETT-LAME DE PLANCHER		56+1	88x18	3802
			44+1	114x18	
Model	Emilia 44		Material		Page 1/3


POS	SPECIFICATION Emilia 44		QTY	PROFILE (mm)	LENGTH (mm)
R-1	ROOF BOARD-TAKBRÄDA-DACHBRETT-VOLIGE		52+1	88x18	5400
			40+1	114x18	
CO-1	CORNICE-TAKLIST-GESIMSE-CORNICHE		4	20x250	2720
CO-2	CORNICE-TAKLIST-GESIMSE-CORNICHE		2	20x250	4575
FLB-1	FLOOR BEADING-GOLVLIST-FUSSBODENLEISTE-MOULURE DE FINITION 18x40x3000		6	18x40	18
TRS21	THREADED ROD SET 2 M10-INFÄSTNINGS SET-GEWINDESTANGE SATZ-KIT DE TIGES FILETÉES		2	M10	2400
TRS22	THREADED ROD SET 2 M10-INFÄSTNINGS SET-GEWINDESTANGE SATZ-KIT DE TIGES FILETÉES		2	M10	2000
	DOUBLE DOOR KIT ISO-DUBBELDÖRR BESLAG-TÜR SATZ-KIT DOUBLE PORTE		1		
N 1.8x40	NAIL 1.8x40-SPIK-NAGEL-CLOU		1000	1.8x40	
S4x60	SCREW 4x60-SKRUV-SCHRAUBE-VIS		60	4x60	
S5x90	SCREW 5x90-SKRUV-SCHRAUBE-VIS		40	5x90	
S6x120	SCREW 6x120-SKRUV-SCHRAUBE-VIS		40	6x120	
	WINDOW HANDLE FITTINGS-FÖNSTERHANDTAG-FENSTERBESCHLAG-FERRURE DE FENÊTRE		3		
	WINDOW 525x1850 W08DK H 525x1850-44 R ISO TEMPERED		1		
Model	Emilia 44	Material	Page 2/3		



[illegible]

H = 1.600 m
TOTAL: 18.72 m²

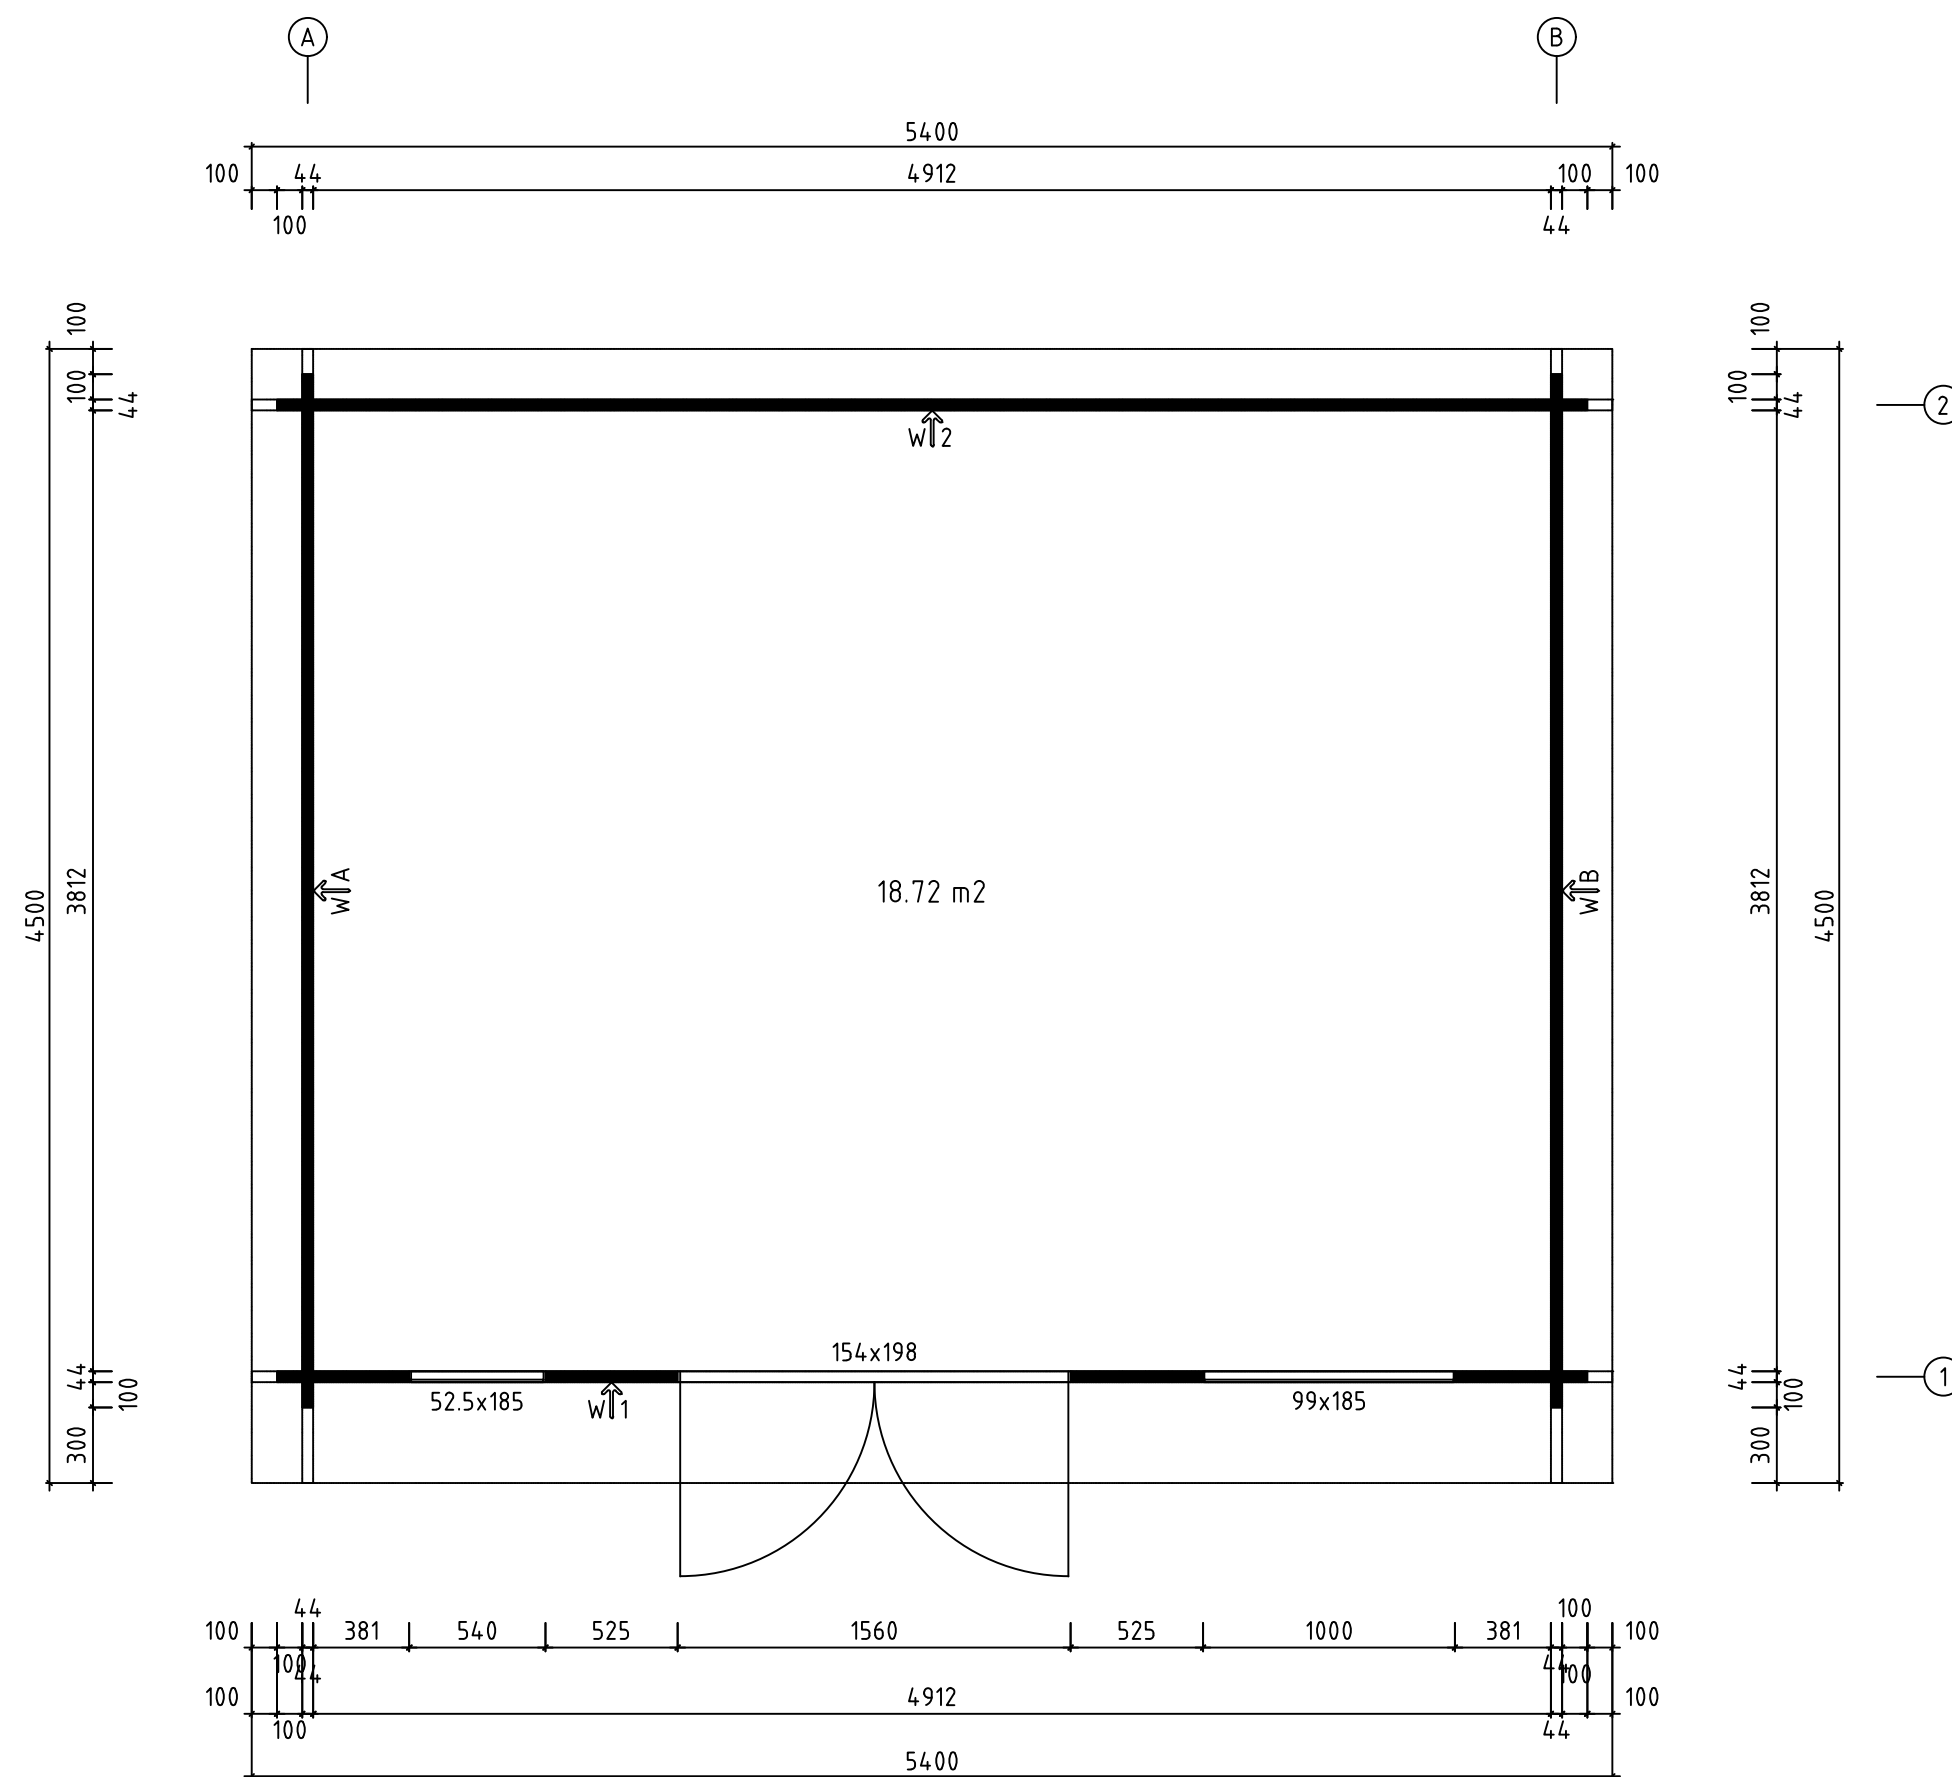


Scale 1:30


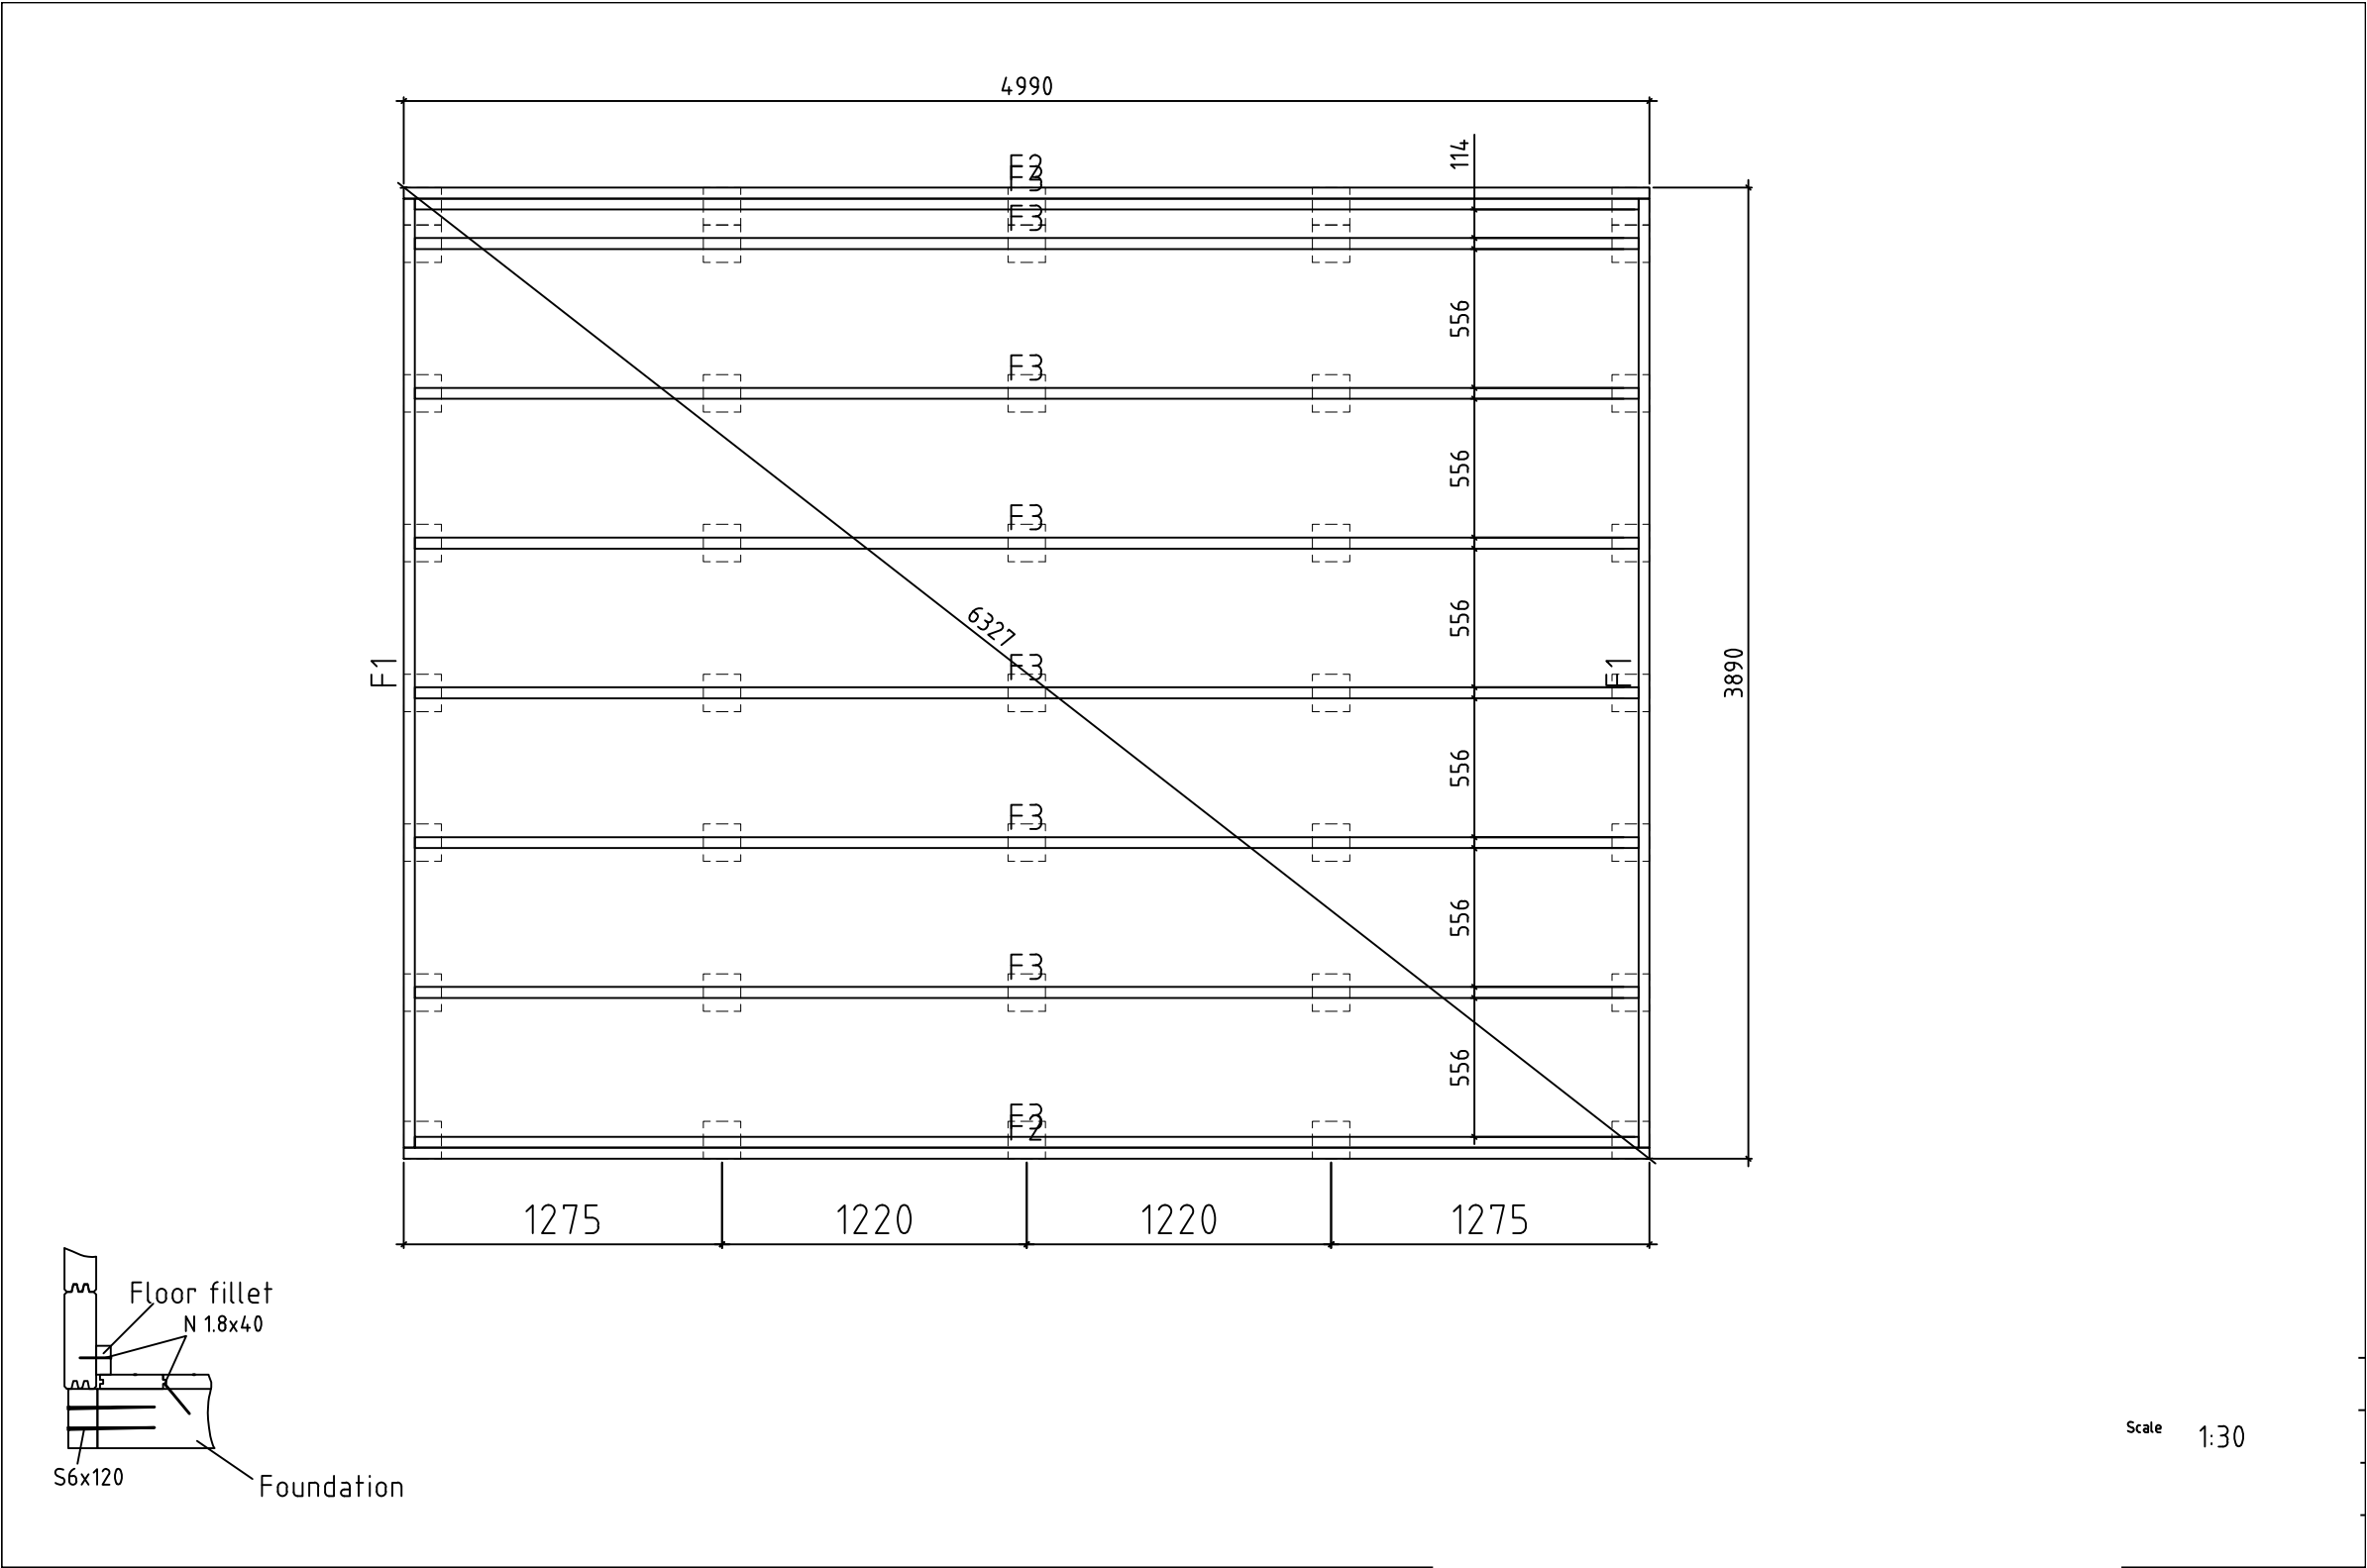


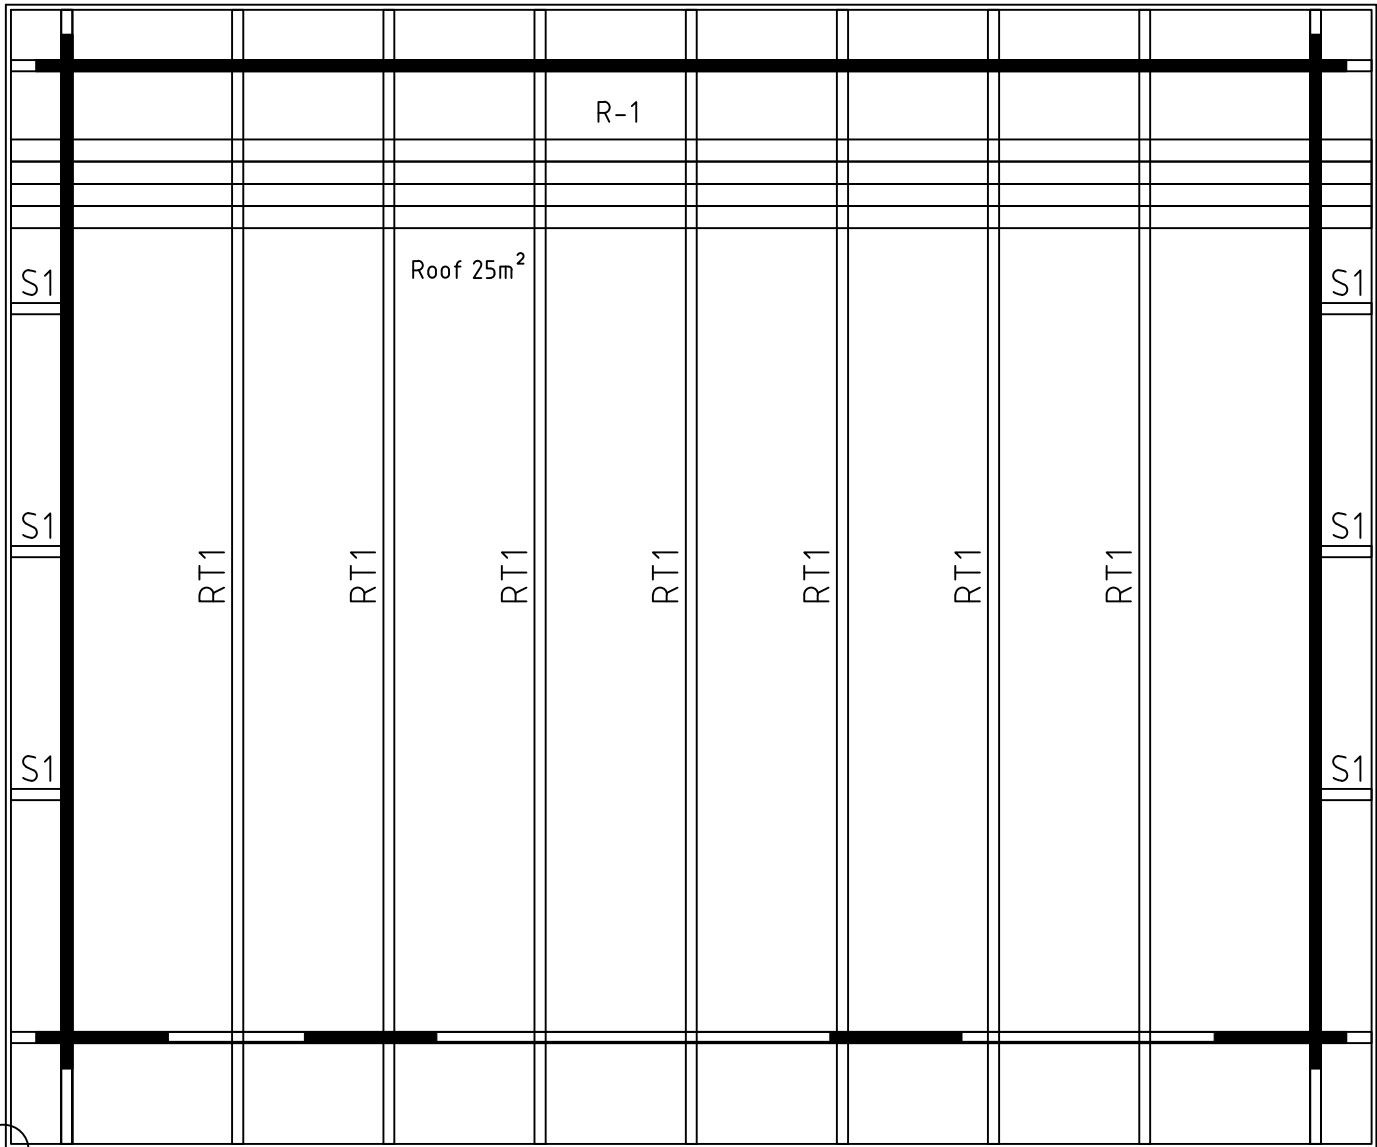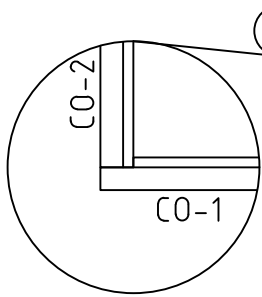





Scale 1:30

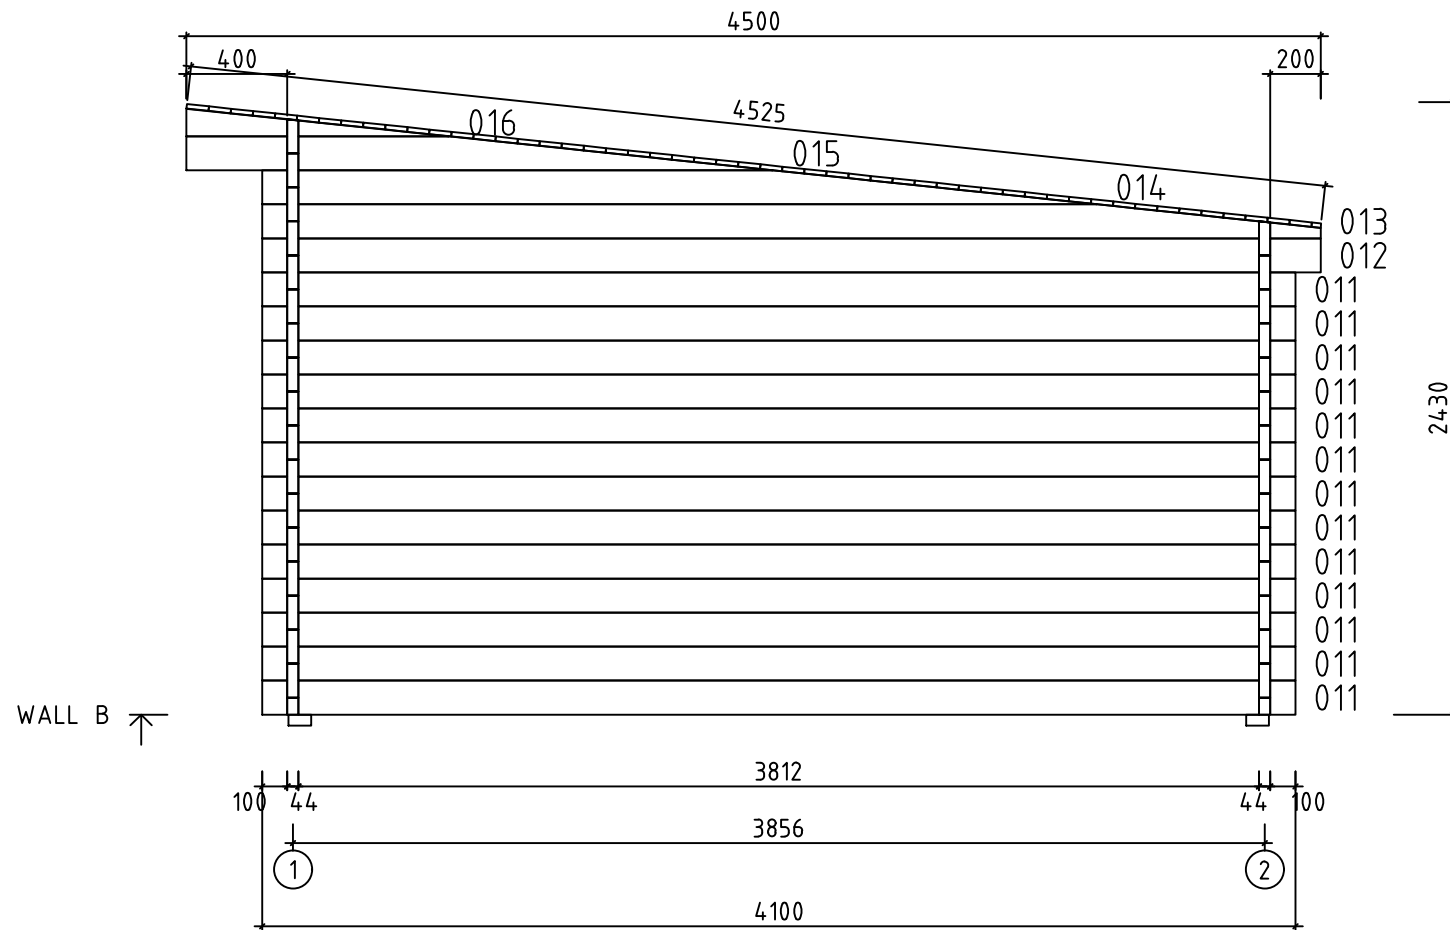

Scale 1:30

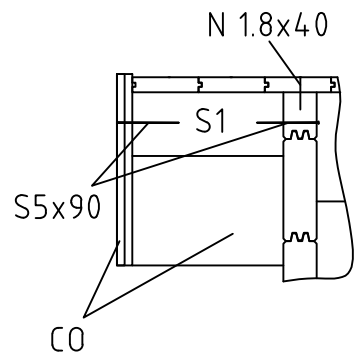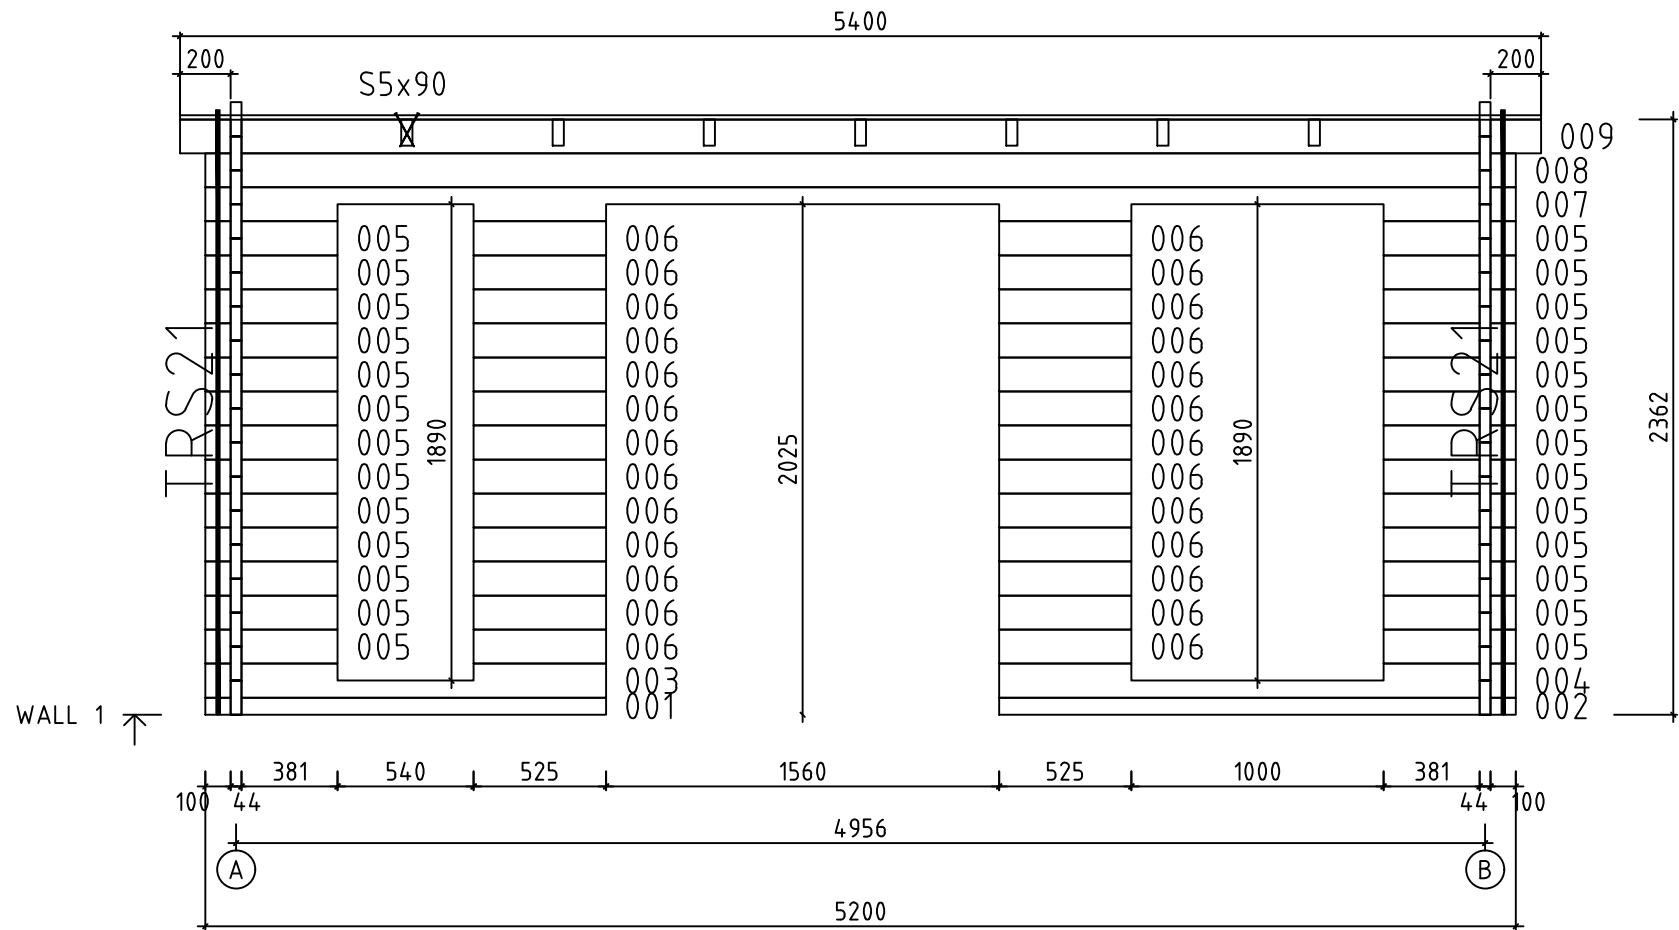

Scale 1:30

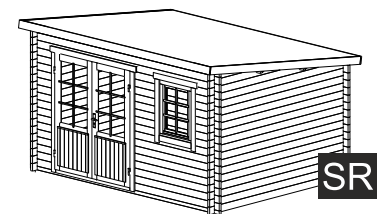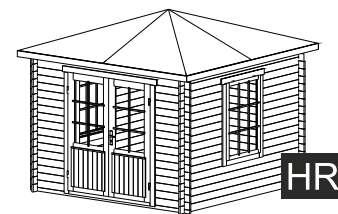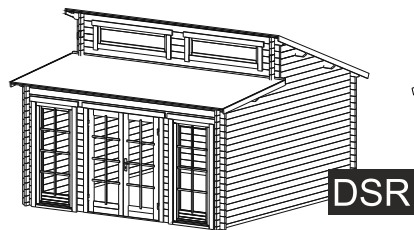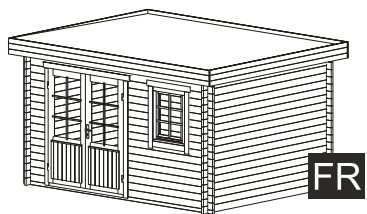



FR

DSR

GR

HR

SR

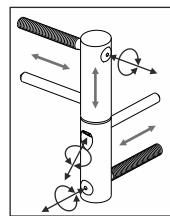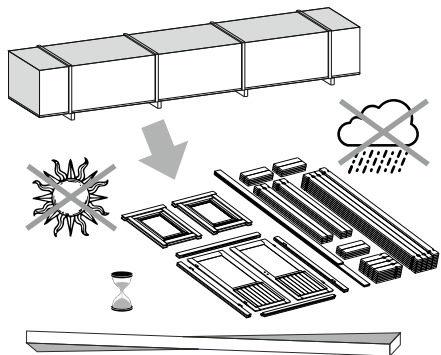


ADJUSTABLE HINGES

3.

TYPE- A
5x90


OPTIONS

4.

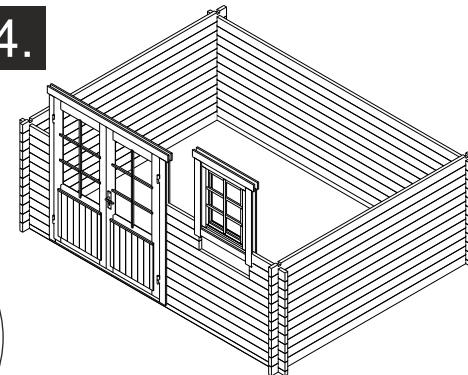


OPTIONS

5.

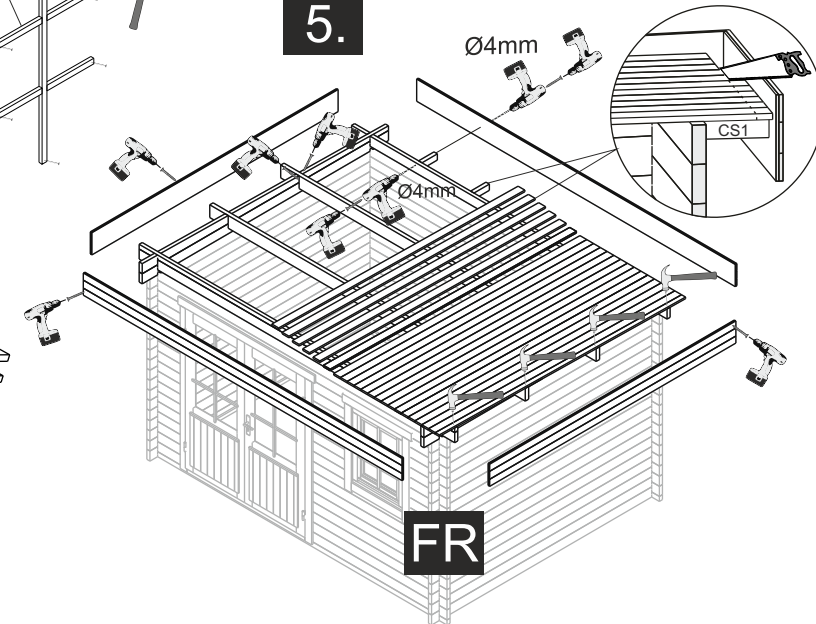

FR

1.

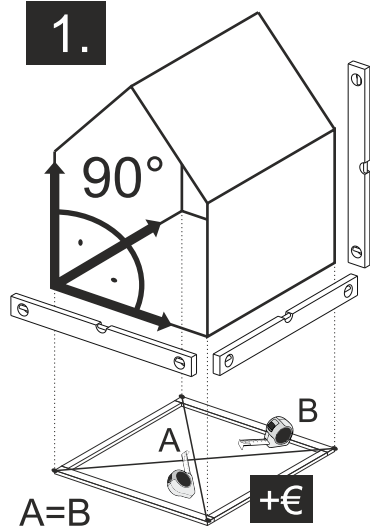


TYPE- B
4x60

TYPE- A
5x70

NB!


OPTIONS

2.

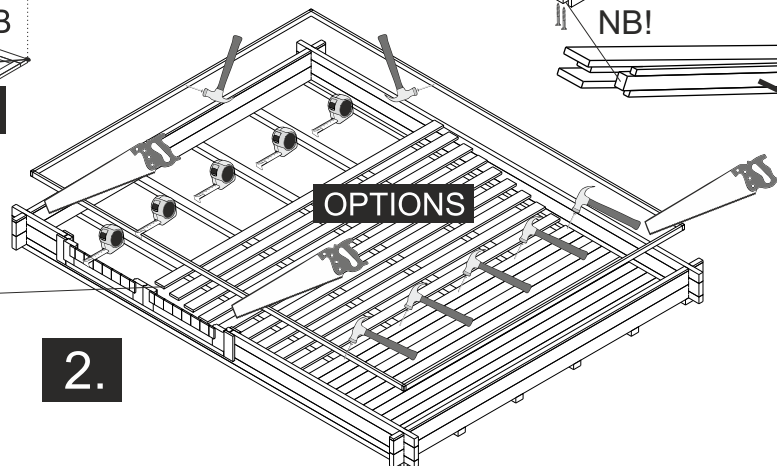


The guide is illustrative. This guide is not project specification.
Der Leitfaden ist illustrativ. Dieser Leitfaden ist keine Projektspezifikation.
De gids is illustratief. Deze gids is geen projectspecificatie.

5.

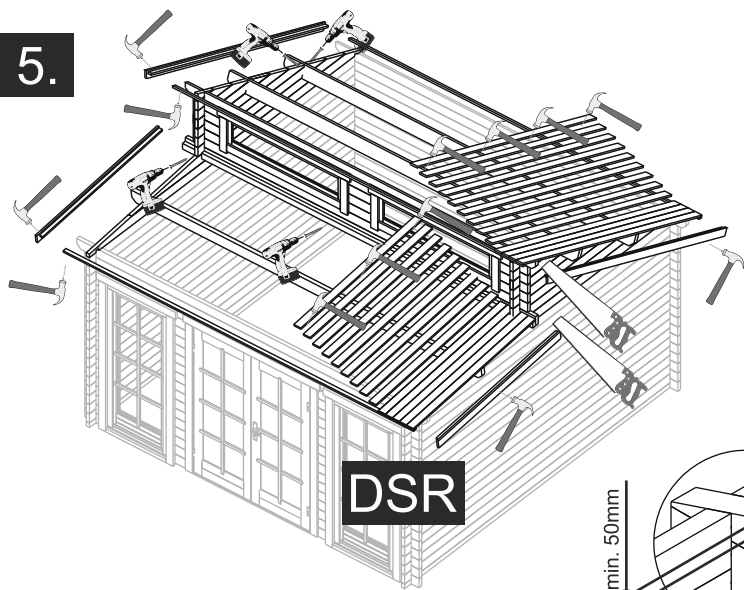

DSR


5.

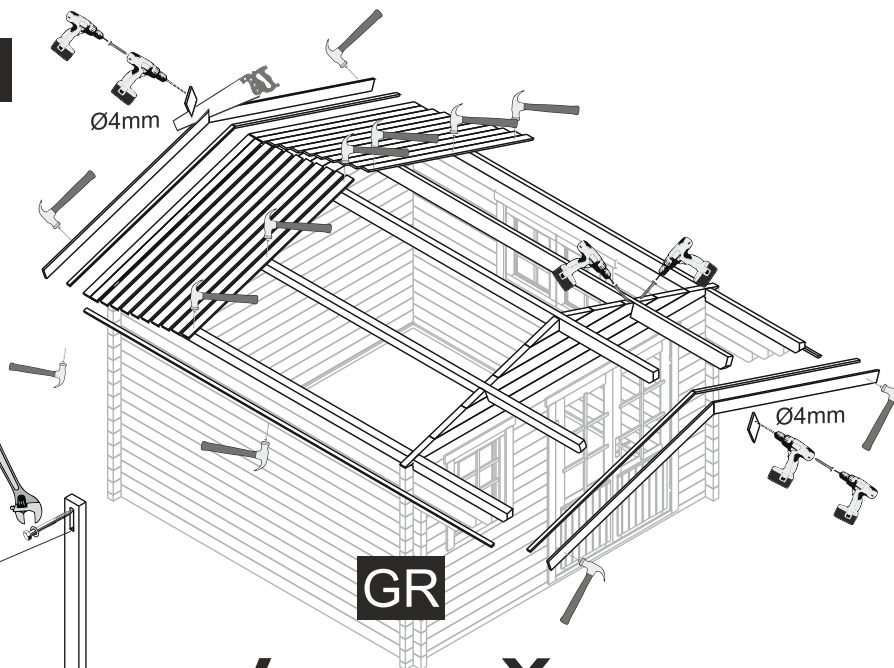


GR

OPTIONS


SB1

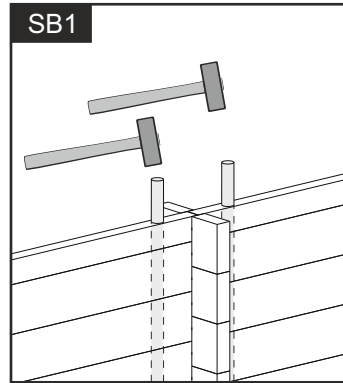


SBT1- TOP

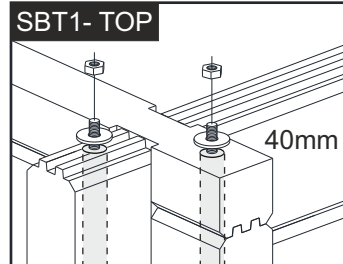


SBT1- BOTTOM

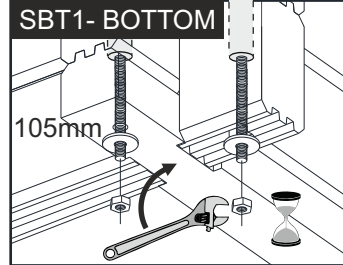

POST

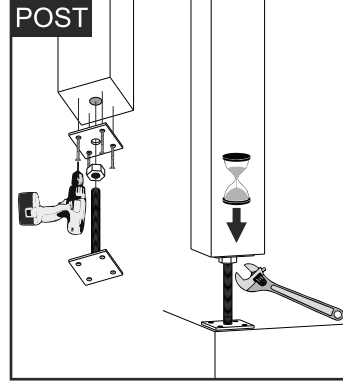


NB!

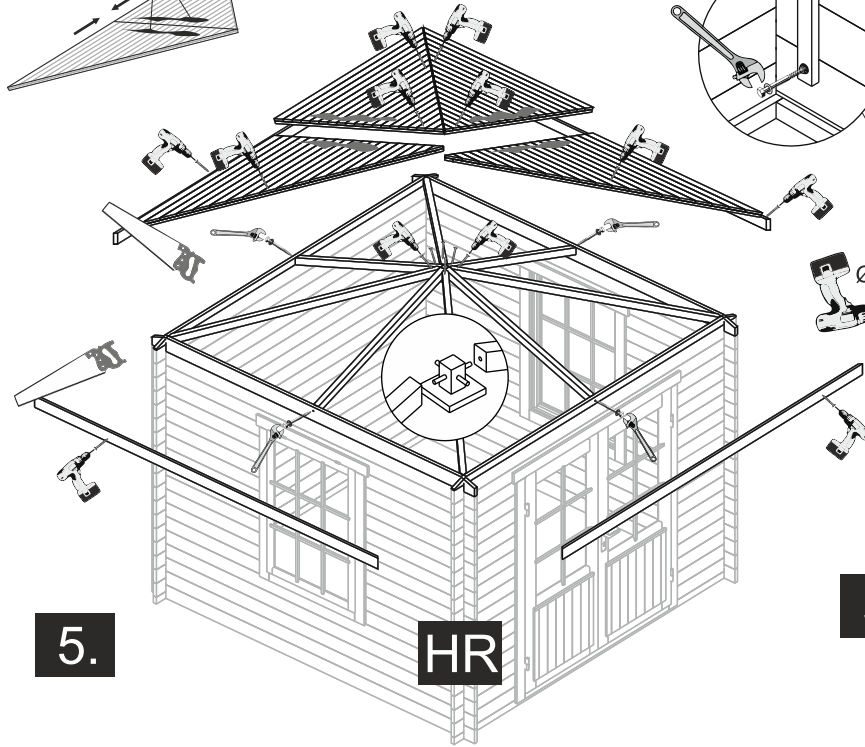

HR

5.

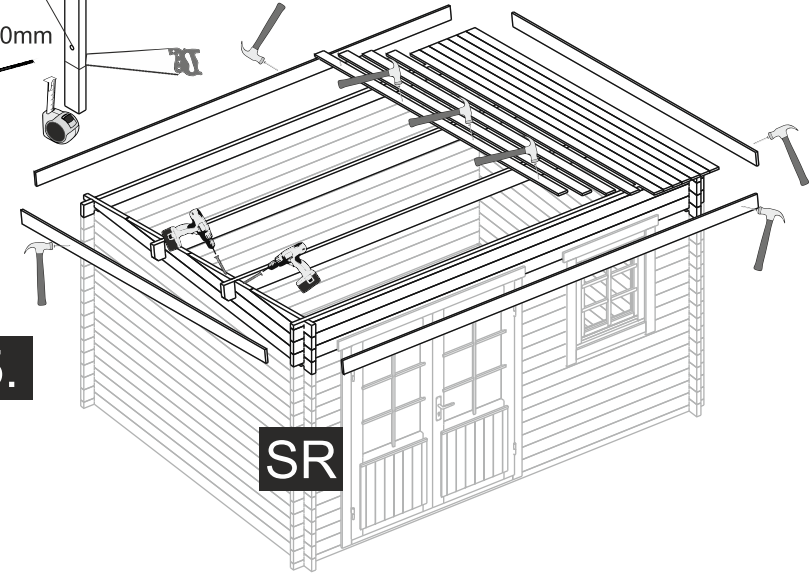

SR

OPTIONS- STORM BRACES

