
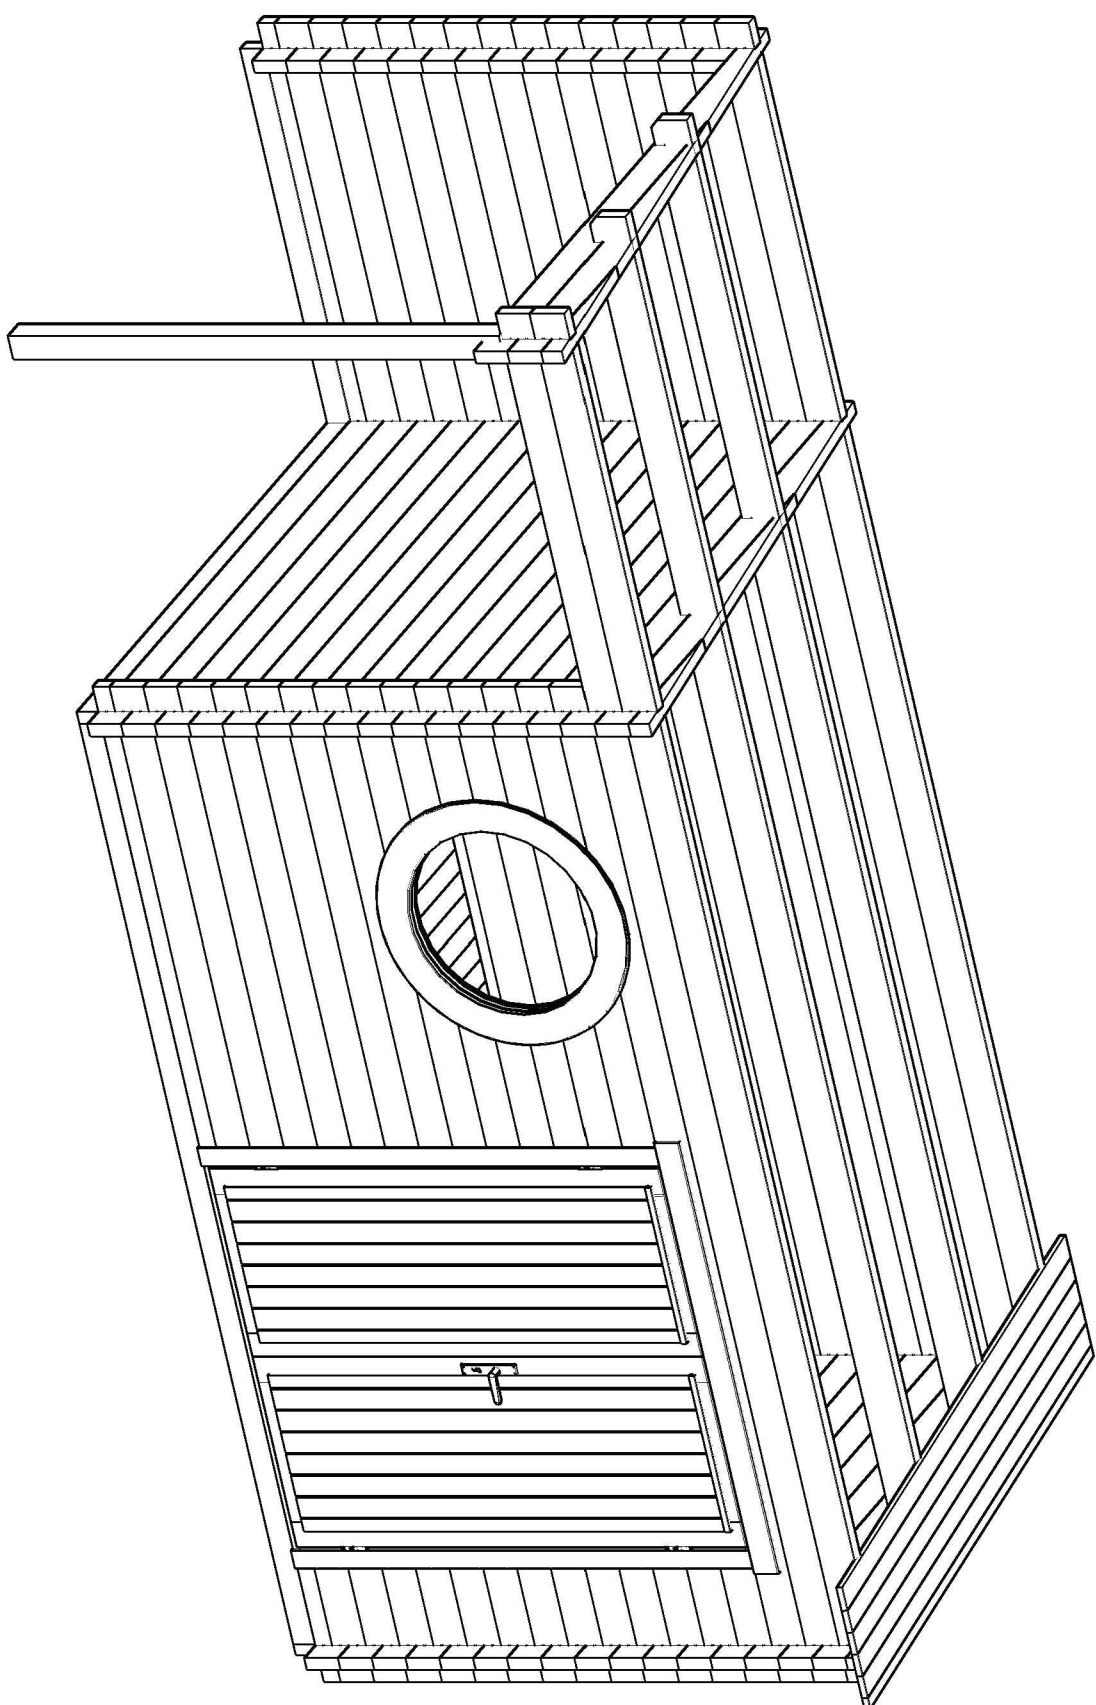
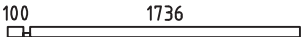
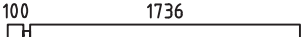
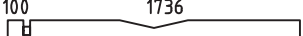
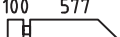
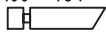
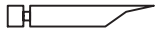
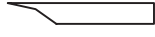
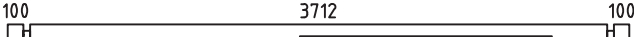
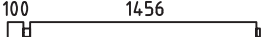
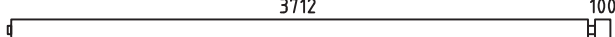
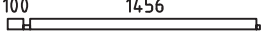
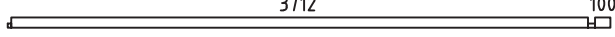
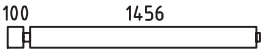
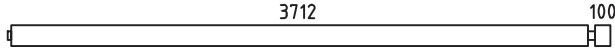
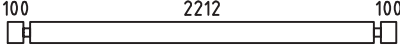
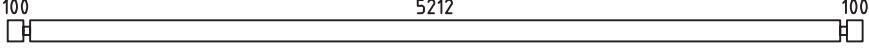
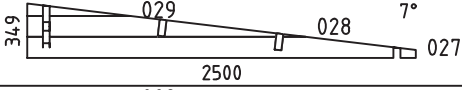
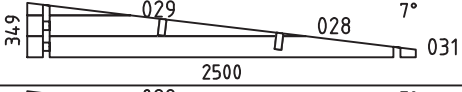
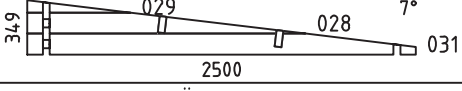
 
 
 
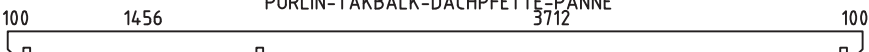
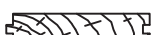
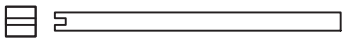
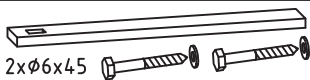
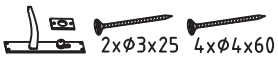
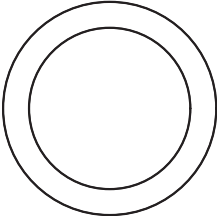


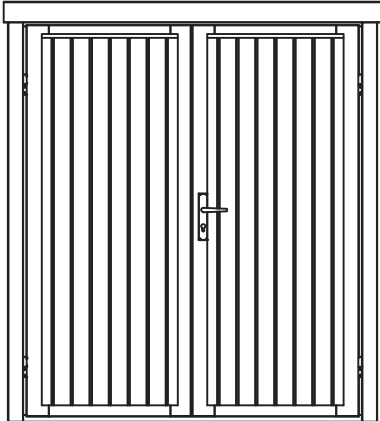


POLHUS



POS	SPECIFICATION Ester44	QTY	PROFILE (mm)	LENGTH (mm)
001		1	44x68	1880
002		1	44x68	500
003		6	44x135	1880
004		13	44x135	500
005		1	44x135	1880
006		1	44x135	721
007		1	44x135	721
008		1	44x135	580
009		1	44x135	580
010		1	44x135	528
011		1	44x135	528
012		1	44x135	545
013		1	44x135	545
014		1	44x135	628
015		1	44x135	628
016		1	44x135	940
017		1	44x135	940
018		1	44x135	4000
019		8	44x135	5500
020		2	44x135	1622
021		2	44x135	3878
022		1	44x68	1622
023		1	44x68	3878
Model Ester 44		Material		Page 1/3

POS	SPECIFICATION Ester44	QTY	PROFILE (mm)	LENGTH (mm)
024		6	44x135	1622
025		6	44x135	3878
026		14	44x135	244
030		28	44x135	2500
EXTRA		1	44x135	5500
WA-1		1		
WB-1		1		
WC-1		1		
F3	FOUNDATION-GOLVBJÄLKE-FUNDAMENT-FONDATION 	1	44x90	5251
F4	FOUNDATION-GOLVBJÄLKE-FUNDAMENT-FONDATION 	6	44x90	3702
F2	FOUNDATION-GOLVBJÄLKE-FUNDAMENT-FONDATION 	1	44x90	2290
F1	FOUNDATION-GOLVBJÄLKE-FUNDAMENT-FONDATION 	1	44x90	2246
PL1	PURLIN-TAKBALK-DACHPFETTE-PANNE 	2	44x144	5500
F-1	FLOOR BOARD-GOLVBRÄDA-FUSSBODENBRETT-LAME DE PLANCHER 	43+1	88x18	2202
		34+1	114x18	
R-1	ROOF BOARD-TAKBRÄDA-DACHBRETT-VOLIGE 	63+1	88x18	2750
		49+1	114x18	
	-POST 85x85 	1	850x850	1935
FLB-1	FLOOR BEADING-GOLVLIST-FUSSBODENLEISTE-MOULURE DE FINITION 18x40x3000 	4	18x40	12rmt.
GB-1	GABLE BOARD 120-GAVELBRÄDA-GIEBELBLENDE-PLANCHE DE RIVE 	2	18x120	2790
GB-2	GABLE BOARD 120-GAVELBRÄDA-GIEBELBLENDE-PLANCHE DE RIVE 	2	18x120	5540
SS-1	STORM SLAT KIT-STORMSÄKRINGSLIST-STURMLEISTE SATZ-KIT DE LATTE ANTI TEMPÊTE 	4	18x40	2000
	ADJUSTMENT BOLT KIT-PELARINFÄSTNING-EINSTELLBOLZEN-BOULON DE RÉGLAGE 	1		
	DOUBLE DOOR KIT-DUBBELDÖRR BESLAG-TÜR SATZ-KIT DOUBLE PORTE 	1		
N 1.8x40	NAIL 1.8x40-SPIK-NAGEL-CLOU 	510	1.8x40	
Model Ester 44		Material		Page 2/3


POS	SPECIFICATION Ester44		QTY	PROFILE (mm)	LENGTH (mm)
S4x60	SCREW 4x60-SKRUV-SCHRAUBE-VIS		80	4x60	
S5x90	SCREW 5x90-SKRUV-SCHRAUBE-VIS		15	5x90	
S6x120	SCREW 6x120-SKRUV-SCHRAUBE-VIS		36	6x120	
	WINDOW 825x825 WR 825x825-44 ISO 		1		
	DOOR 1600x1850 DDL F 1600x1850-44 		1		
Model Ester 44			Material		Page 3/3

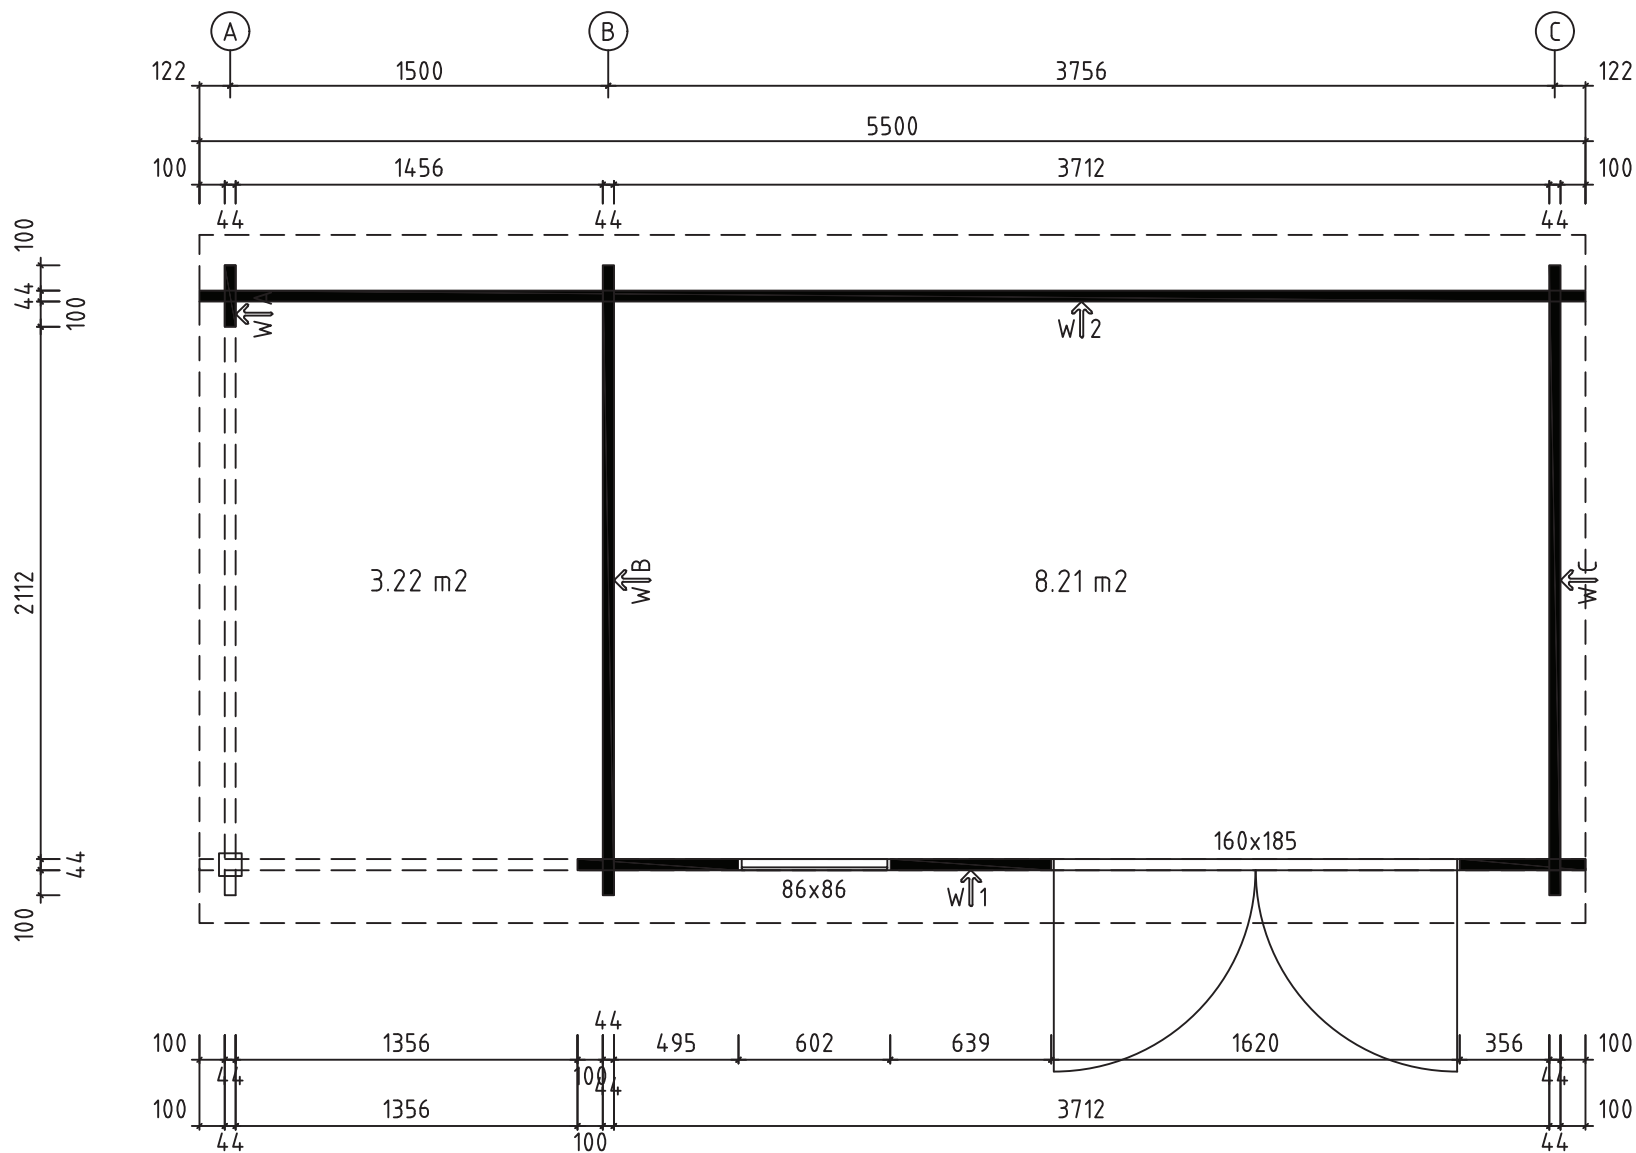


	Model	Ester 44	Page
	Drawing	PLAN	Scale 1:30
	Material	44x135	Date 07.07.2023
	File	Ester 44.dwg	Drawn by

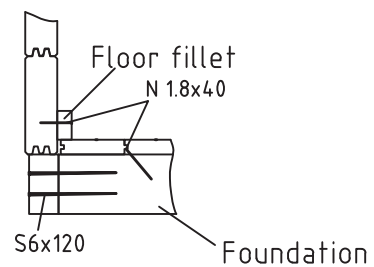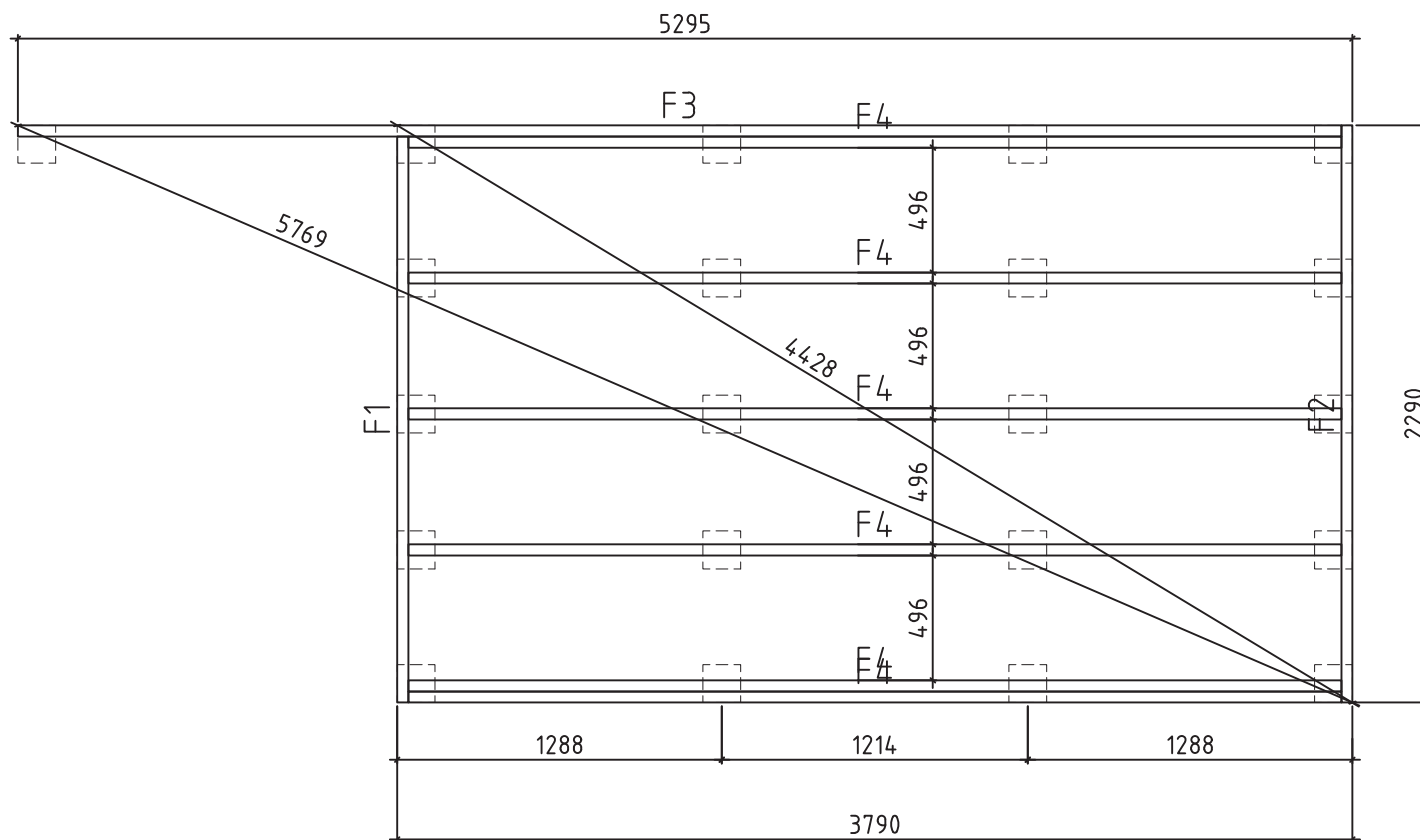


Model	Ester 44	Page	
Drawing	FOUNDATION-PLINTH PLAN	Scale	1:30
Material	44x135	Date	07.07.2023
File	Ester 44.dwg	Drawn by	

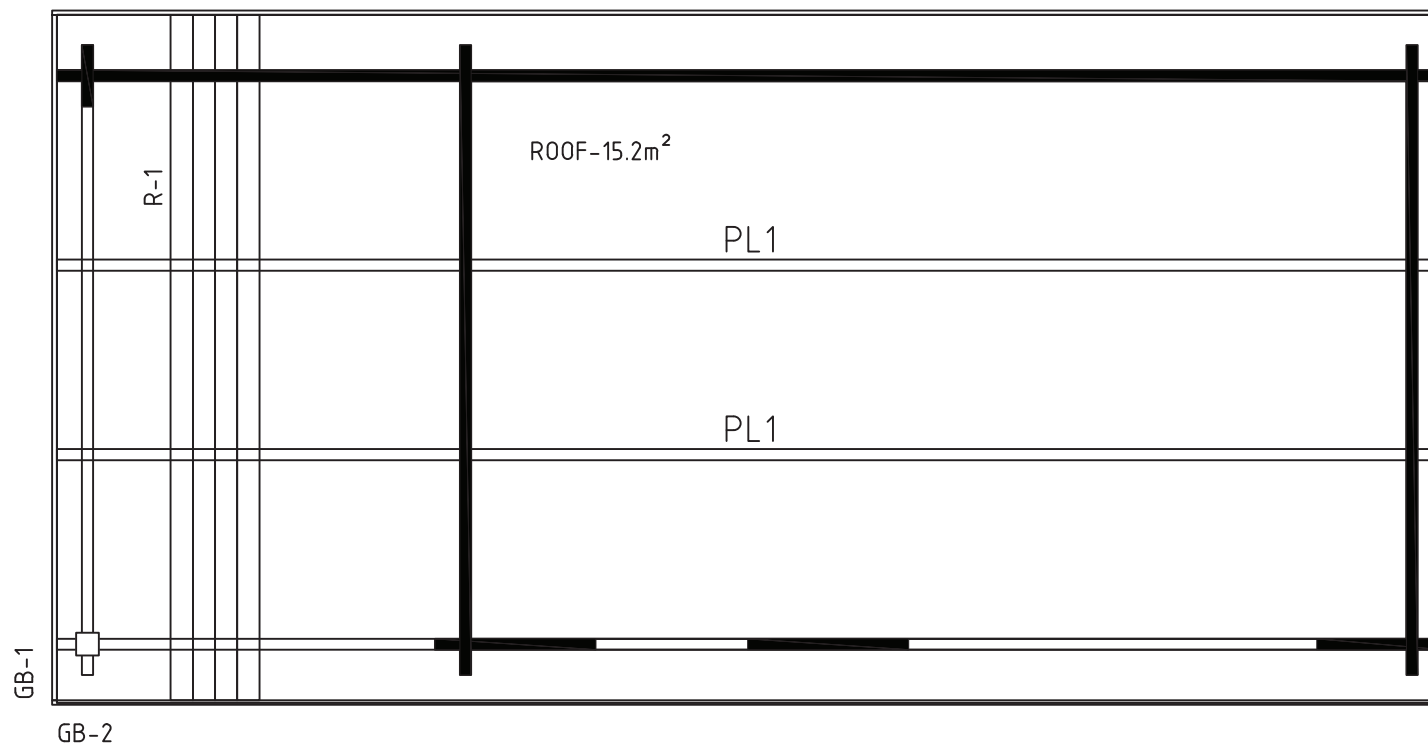


 POLHUS <i>Quality wooden houses</i>	Model	Ester 44	Page
	Drawing	R00F	Scale 1:30
	Material	44x135	Date 07.07.2023
	File	Ester 44.dwg	Drawn by

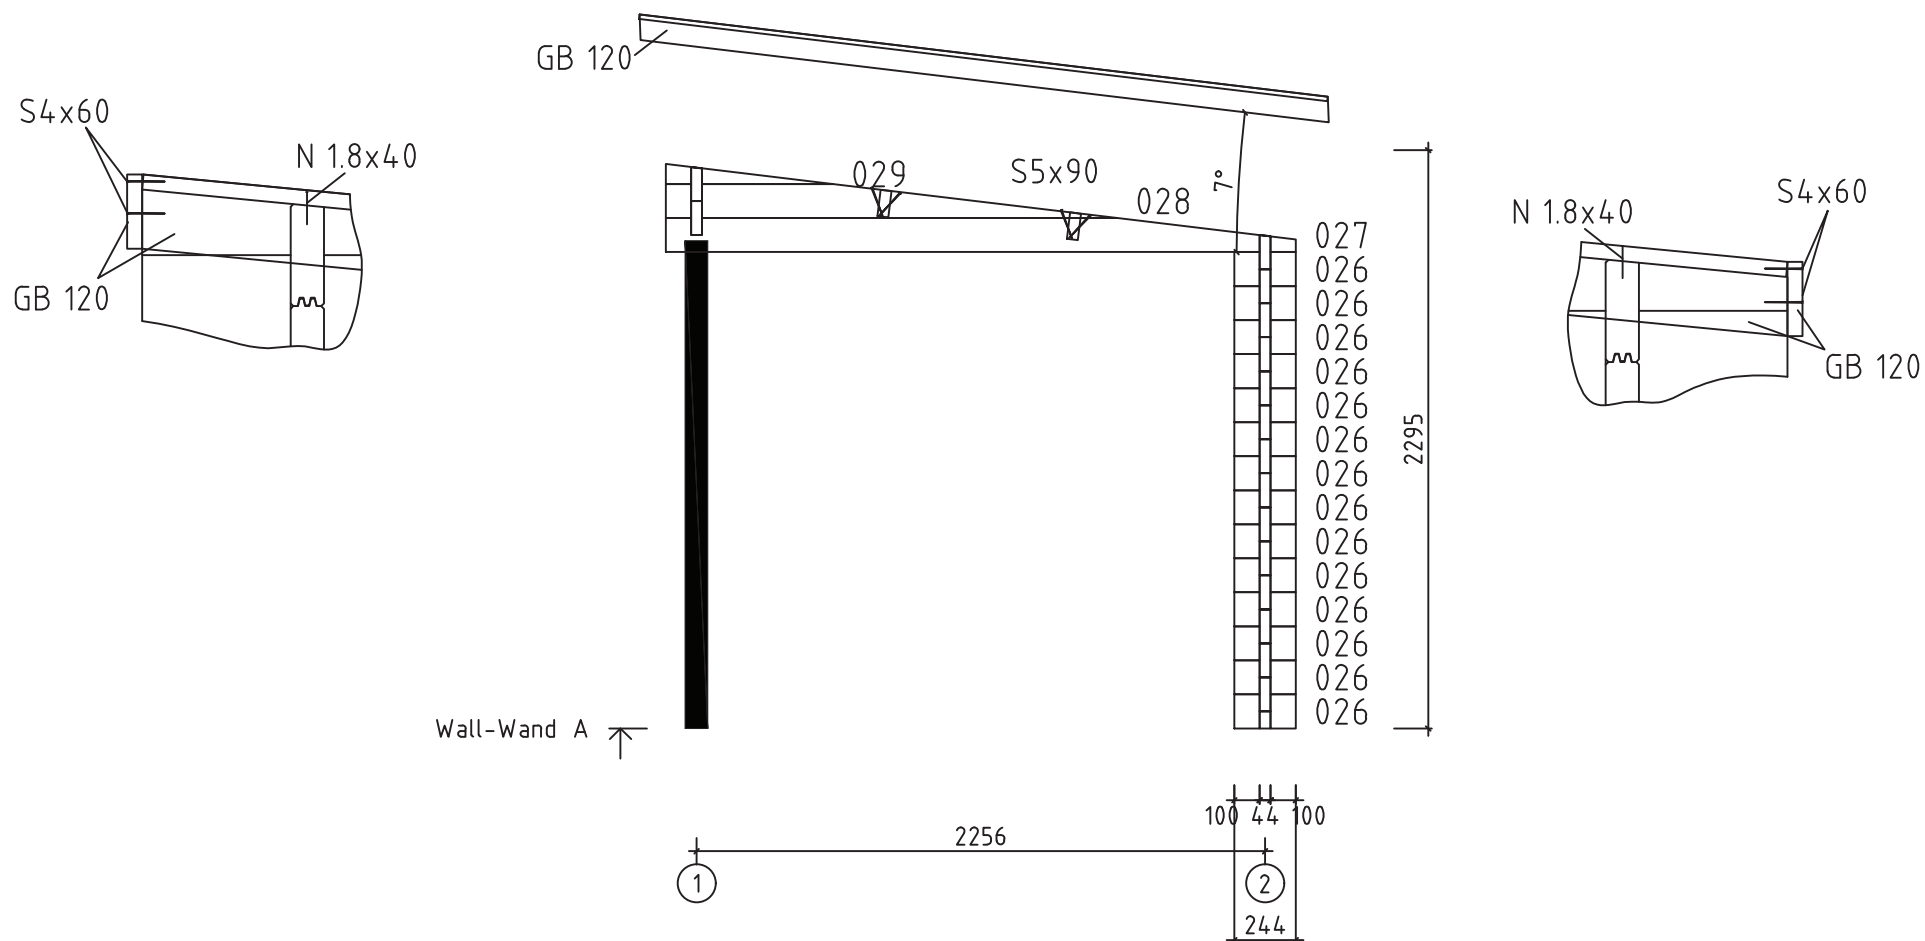


 POLHUS	Model	Ester 44	Page	4
	Drawing	WALL-WAND A	Scale	1:30
	Material	4.4x13.5	Date	07.07.2023
	File	Ester 44.dwg	Drawn by	

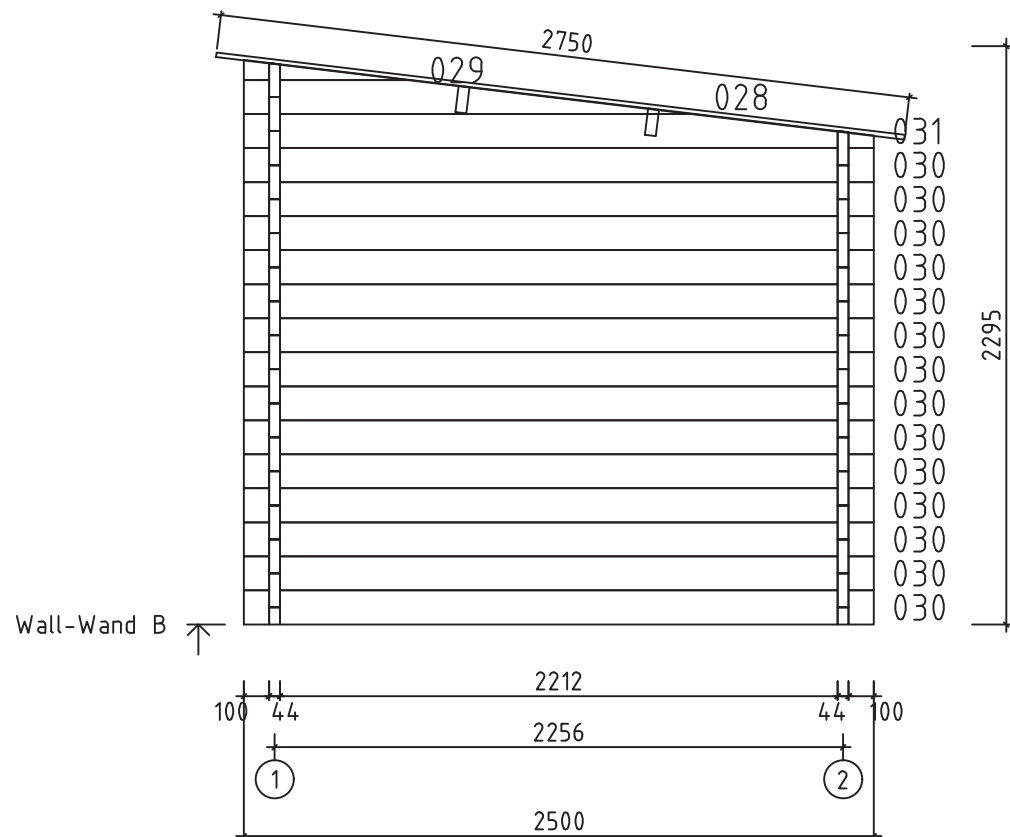


Model	Ester 44	Page	5
Drawing	WALL-WAND B	Scale	1:30
Material	4.4x13.5	Date	07.07.2023
File	Ester 44.dwg	Drawn by	

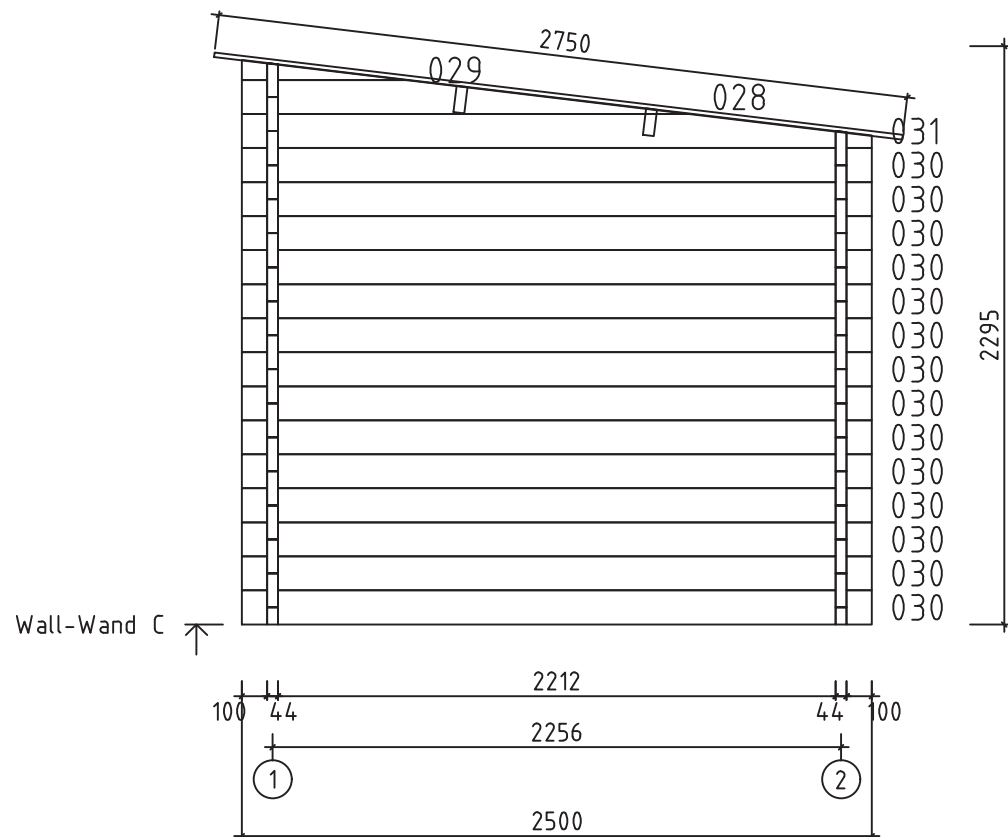






Model	Ester 44	Page	6
Drawing	WALL-WAND C	Scale	1:30
Material	4.4x13.5	Date	07.07.2023
File	Ester 44.dwg	Drawn by	

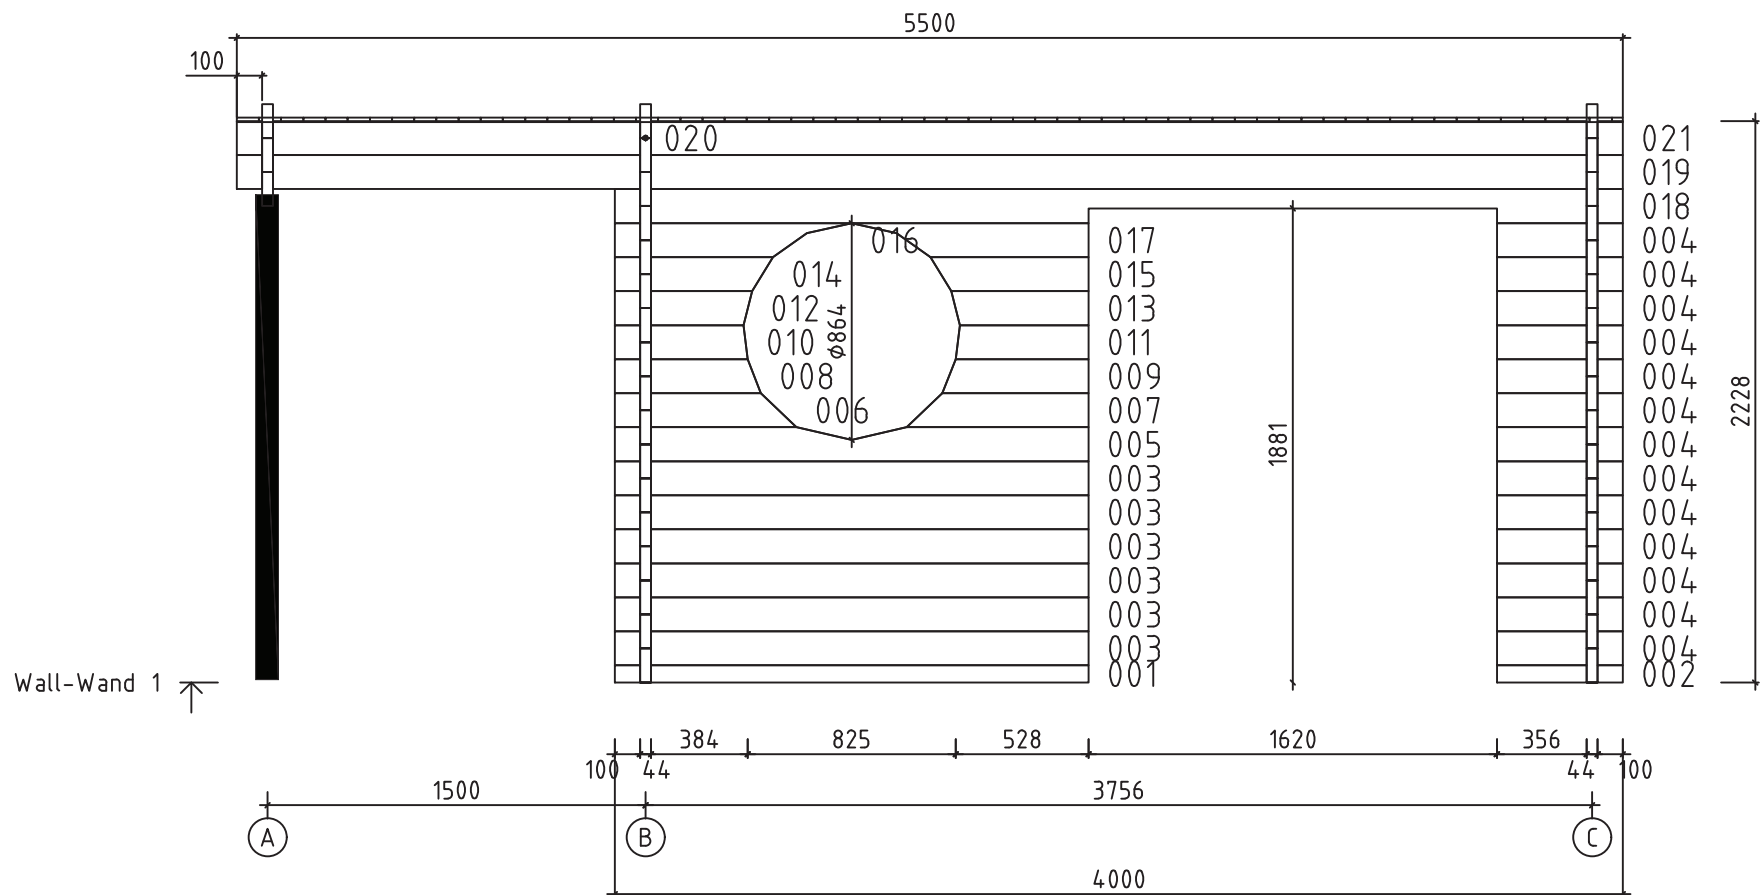

 POLHUS	Model	Ester 44	Page	8
	Drawing	WALL-WAND 1	Scale	1:30
	Material	4.4x13.5	Date	07.07.2023
	File	Ester 44.dwg	Drawn by	

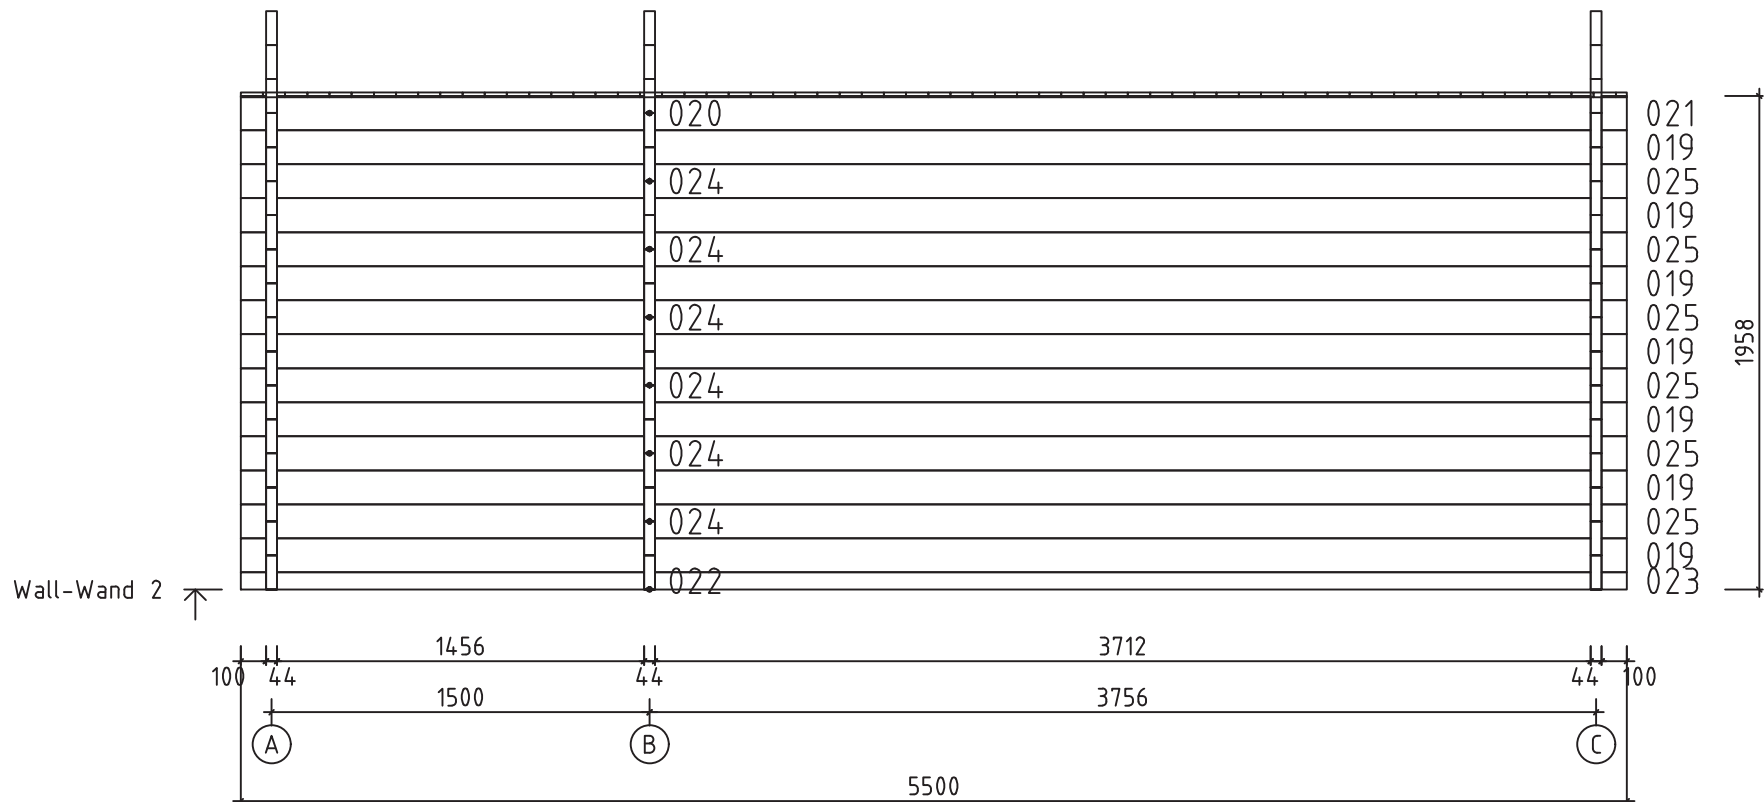

Model	Ester 44	Page	9
Drawing	WALL-WAND 2	Scale	1:30
Material	4.4x13.5	Date	07.07.2023
File	Ester 44.dwg	Drawn by	

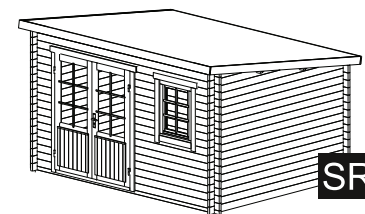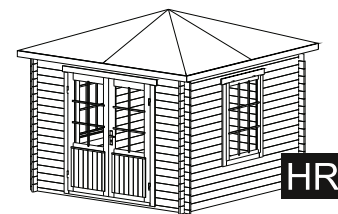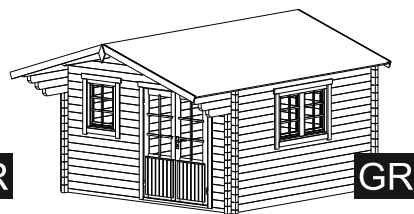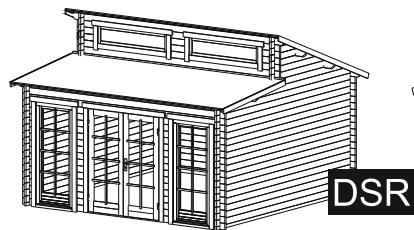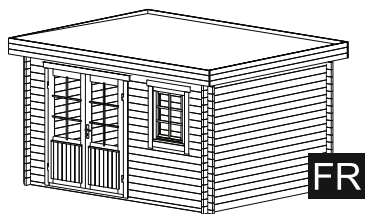



FR

DSR

GR

HR

SR

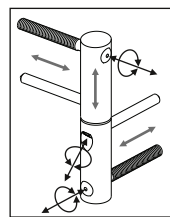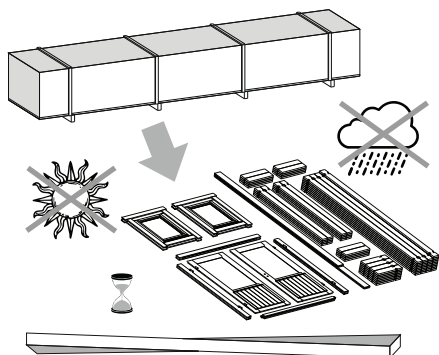


ADJUSTABLE HINGES

3.

TYPE- A
5x90


OPTIONS

4.

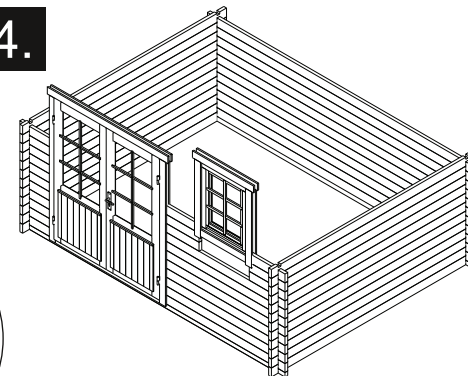


OPTIONS

5.

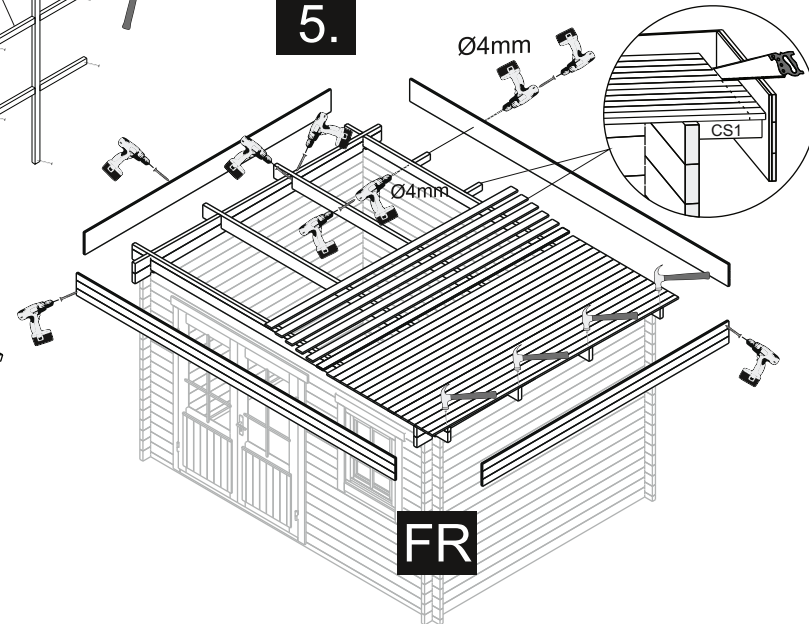


FR

1.

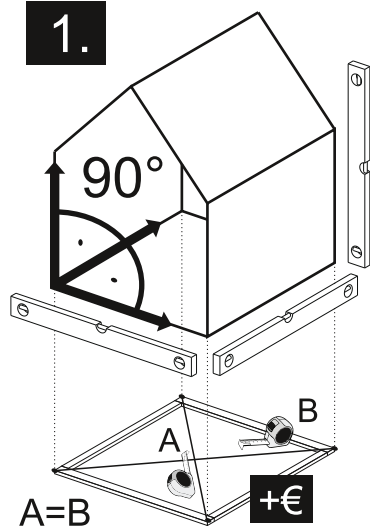

TYPE- B
4x60

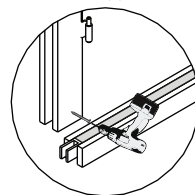


TYPE- A
5x70

NB!


OPTIONS

2.


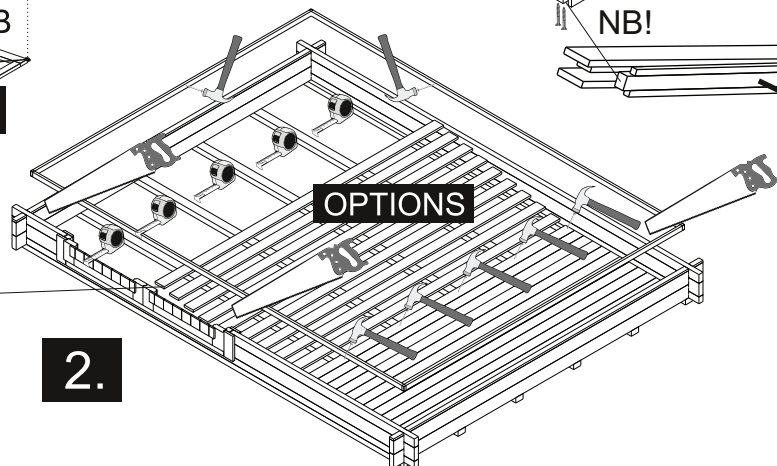


The guide is illustrative. This guide is not project specification.
Der Leitfaden ist illustrativ. Dieser Leitfaden ist keine Projektspezifikation.
De gids is illustratief. Deze gids is geen projectspecificatie.

5.


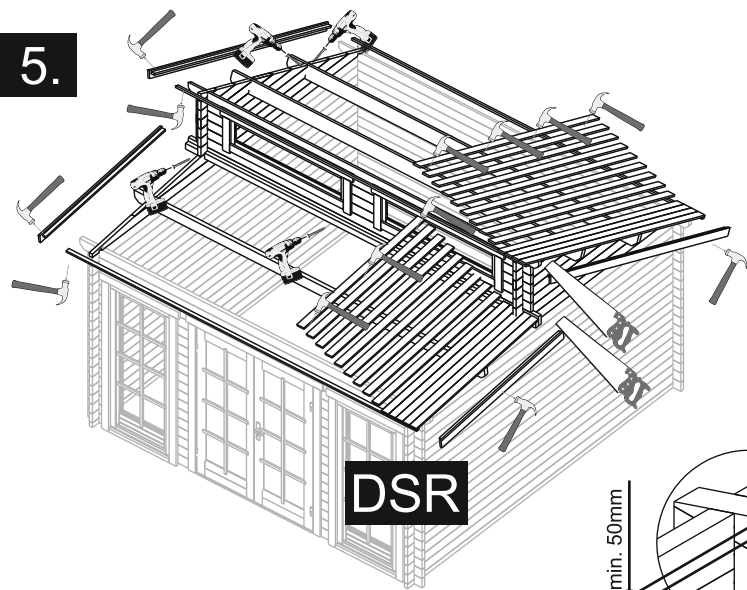


5.

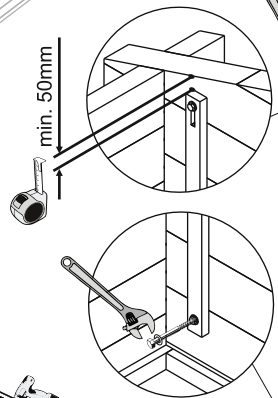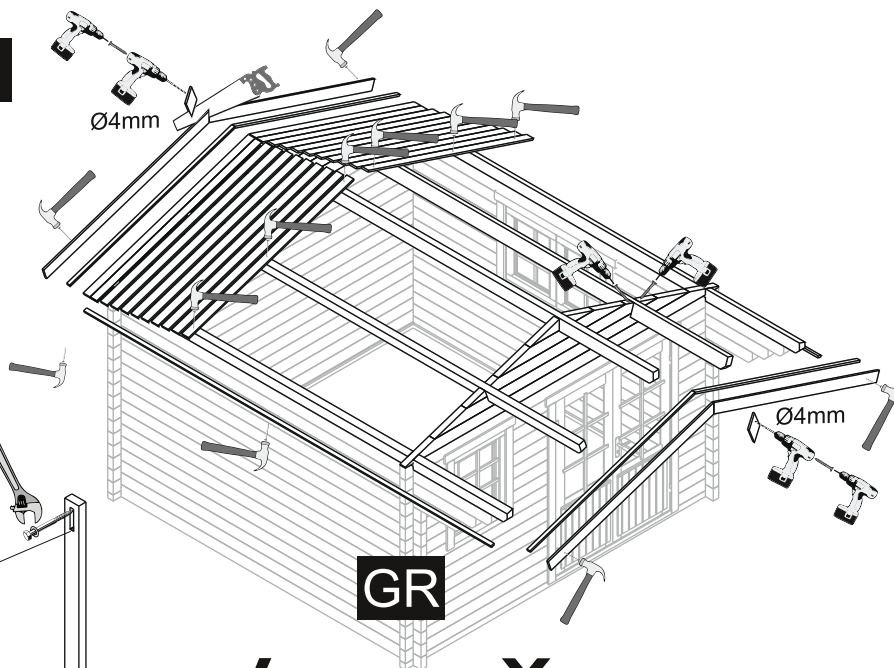


min. 50mm

Ø10mm

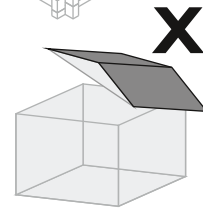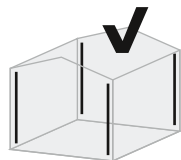

OPTIONS- STORM BRACES

5.

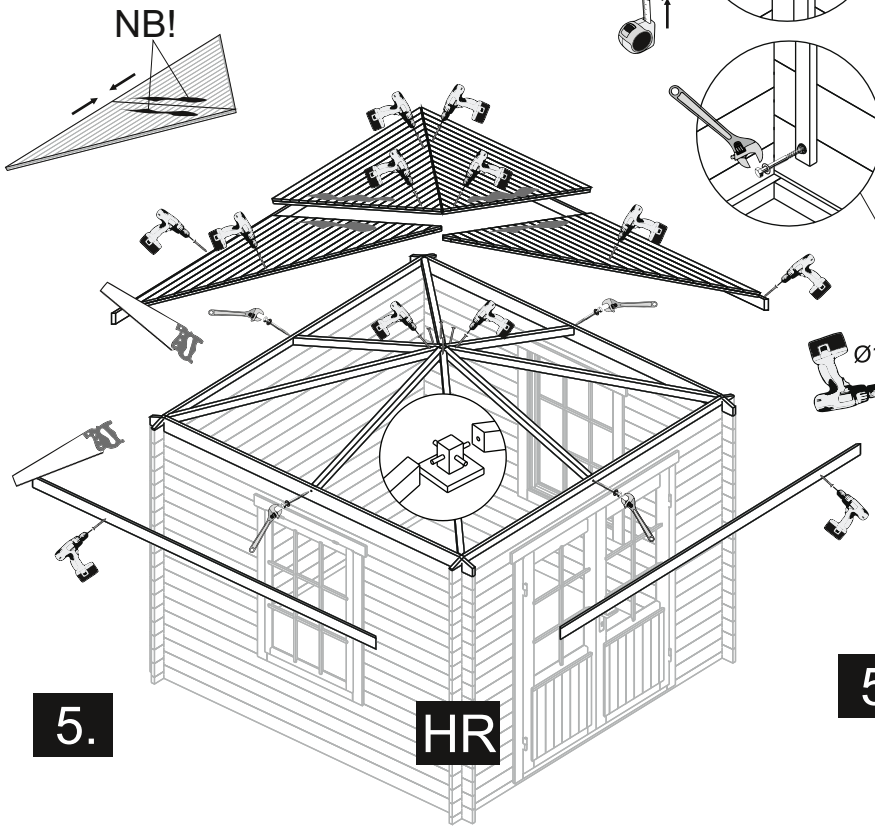

5.

