


- LEGEND**
- STAGE BOUNDARY
 - DRIVEWAY
 - INDICATIVE DRIVEWAY LOCATION
 - AG SECTION IDENTIFIER
 - a BLOCK IDENTIFIER
 - SERVICE EASEMENT
 - GRADING LIMITS
 - FILL
 - FINISHED CONTOURS @ 0.5m INTERVALS
 - x 0.3 FILL DEPTHS (IN METRES)

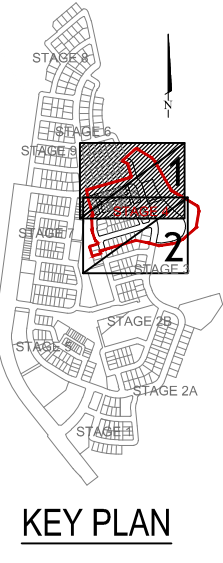


NOTES:
 THIS PLAN ONLY INDICATES AREAS OF FILL OF WHICH THE DEVELOPER AND THEIR AGENTS ARE AWARE. IT HAS NOT BEEN CHECKED BY THE DEVELOPER, AND THE DEVELOPER DOES NOT GUARANTEE ITS ACCURACY. IN NO WAY SHOULD THIS PLAN BE READ AS A CONCLUSIVE STATEMENT OF THE FULL EXTENT OF THE FILL THAT MAY BE FOUND ON THE WHOLE LAND DEPICTED. LESSEES AND PURCHASERS SHOULD MAKE THEIR OWN INQUIRIES IN REGARD TO THE EXACT DRAINAGE, GEOTECHNICAL AND FILL CONDITIONS AFFECTING THEIR BLOCKS.

DESIGN	DRAWN	CHECK	APPROVED	DATE
JL	JL	JL	JL	28/04/22
AMENDMENTS				
A				

AMENDMENT DETAILS


Authorised for Issue:
 BY: _____
 SIGN: _____ DATE: _____

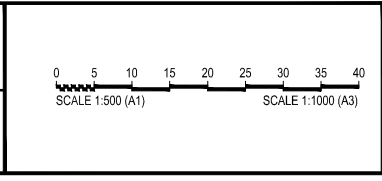


DENMAN NORTH-STAGE 4
 DISCLAIMER
 ALL DIMENSIONS TO BE CHECKED ON SITE BY CONTRACTOR PRIOR TO CONSTRUCTION. USE WRITTEN DIMENSIONS ONLY, DO NOT SCALE. NOT FOR CONSTRUCTION UNLESS STAMPED BY CERTIFYING AUTHORITY

FILL ON BLOCKS PLAN
 SECTION: 117, 118, 119, 120, 134
 SHEET 1 OF 2
 17-002349.04 FP01 - A

FOR CONTINUATION REFER TO DRAWING 17-002349.04-FP01

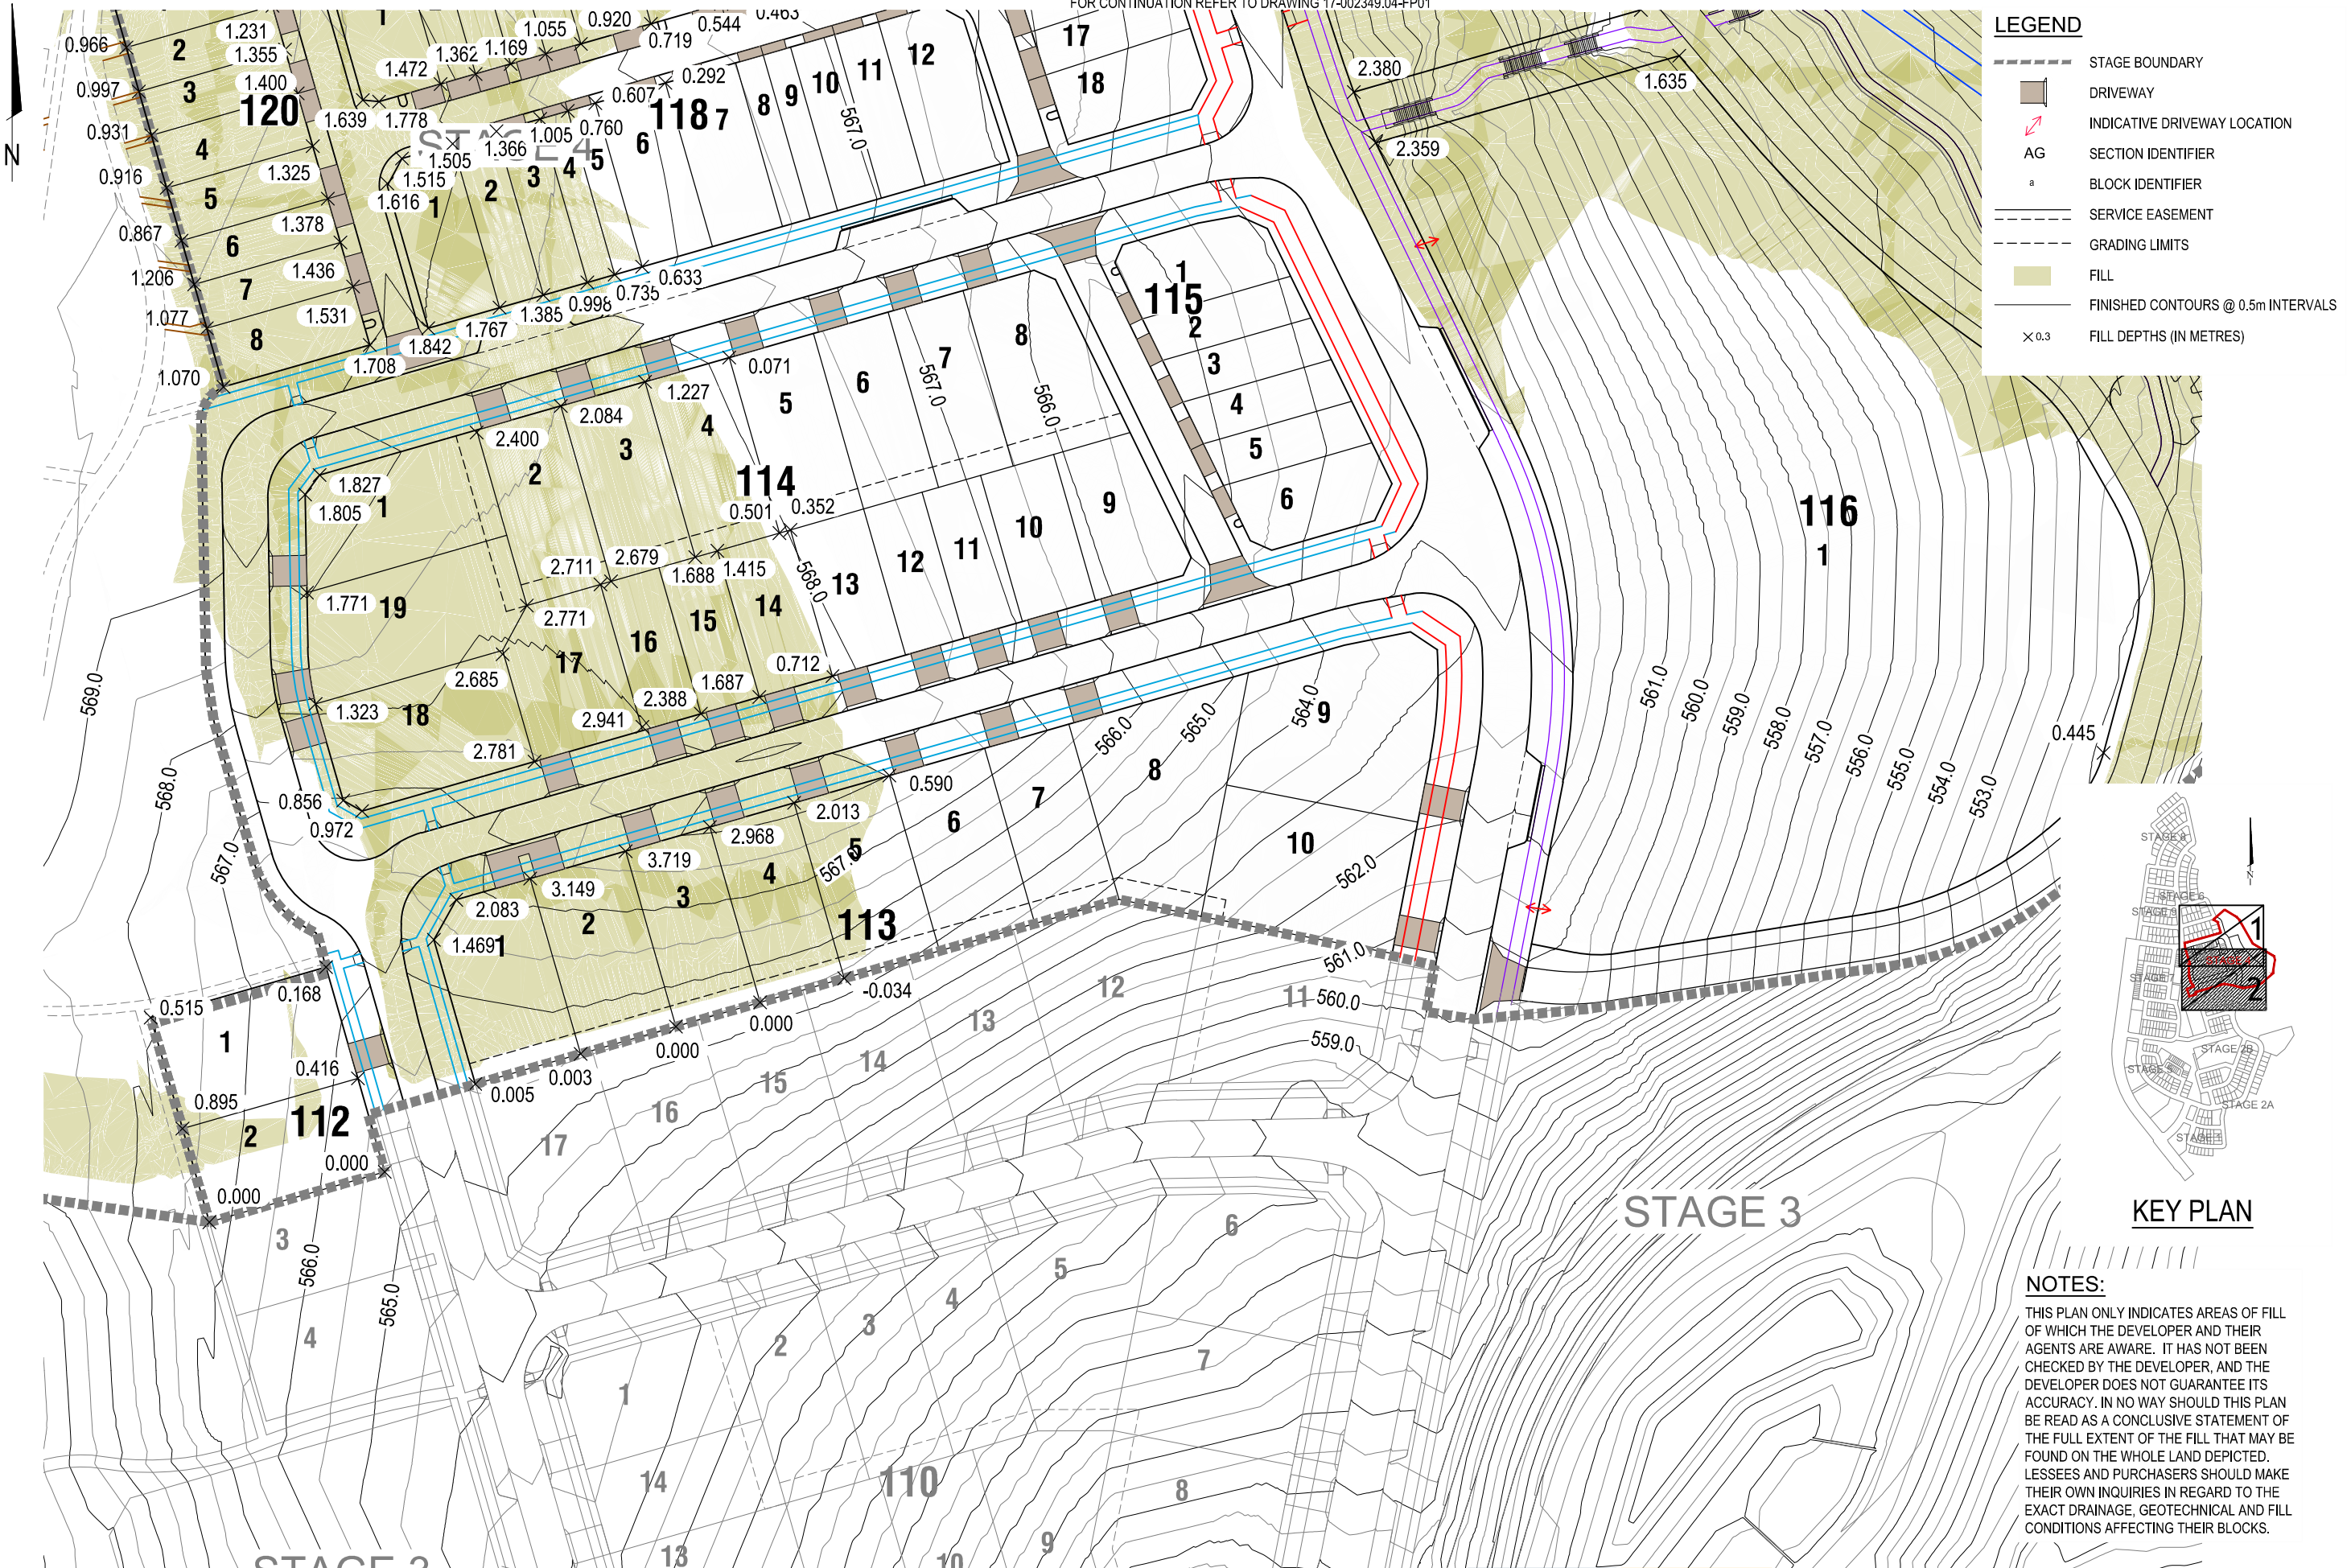

LEGEND	
	STAGE BOUNDARY
	DRIVEWAY
	INDICATIVE DRIVEWAY LOCATION
	SECTION IDENTIFIER
	BLOCK IDENTIFIER
	SERVICE EASEMENT
	GRADING LIMITS
	FILL
	FINISHED CONTOURS @ 0.5m INTERVALS
	FILL DEPTHS (IN METRES)

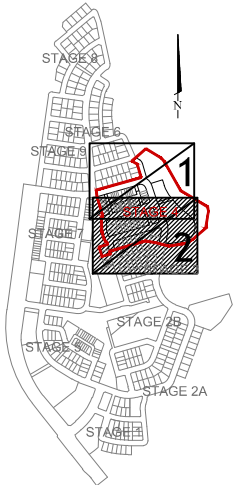


KEY PLAN

NOTES:
 THIS PLAN ONLY INDICATES AREAS OF FILL OF WHICH THE DEVELOPER AND THEIR AGENTS ARE AWARE. IT HAS NOT BEEN CHECKED BY THE DEVELOPER, AND THE DEVELOPER DOES NOT GUARANTEE ITS ACCURACY. IN NO WAY SHOULD THIS PLAN BE READ AS A CONCLUSIVE STATEMENT OF THE FULL EXTENT OF THE FILL THAT MAY BE FOUND ON THE WHOLE LAND DEPICTED. LESSEES AND PURCHASERS SHOULD MAKE THEIR OWN INQUIRIES IN REGARD TO THE EXACT DRAINAGE, GEOTECHNICAL AND FILL CONDITIONS AFFECTING THEIR BLOCKS.

FRIST	DESIGN	DRAWN	CHECK	APPROVED	DATE
ISSUE	JER	SR	9L	9L	28/04/22
AMENDMENTS	HM	JG	HR	9L	14/02/23

AMENDMENT DETAILS

Authorised for Issue:
 BY: _____
 SIGN: _____ DATE: _____

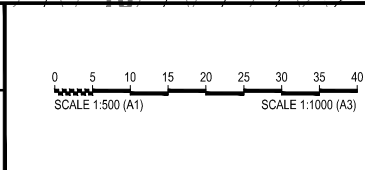

WAE No. _____

DENMAN NORTH-STAGE 4

DISCLAIMER
 ALL DIMENSIONS TO BE CHECKED ON SITE BY CONTRACTOR PRIOR TO CONSTRUCTION. USE WRITTEN DIMENSIONS ONLY, DO NOT SCALE. NOT FOR CONSTRUCTION UNLESS STAMPED BY CERTIFYING AUTHORITY

FILL ON BLOCKS PLAN
 SECTION: 112, 113, 114, 115, 116
 SHEET 2 OF 2

17-002349.04 FP02 - A